


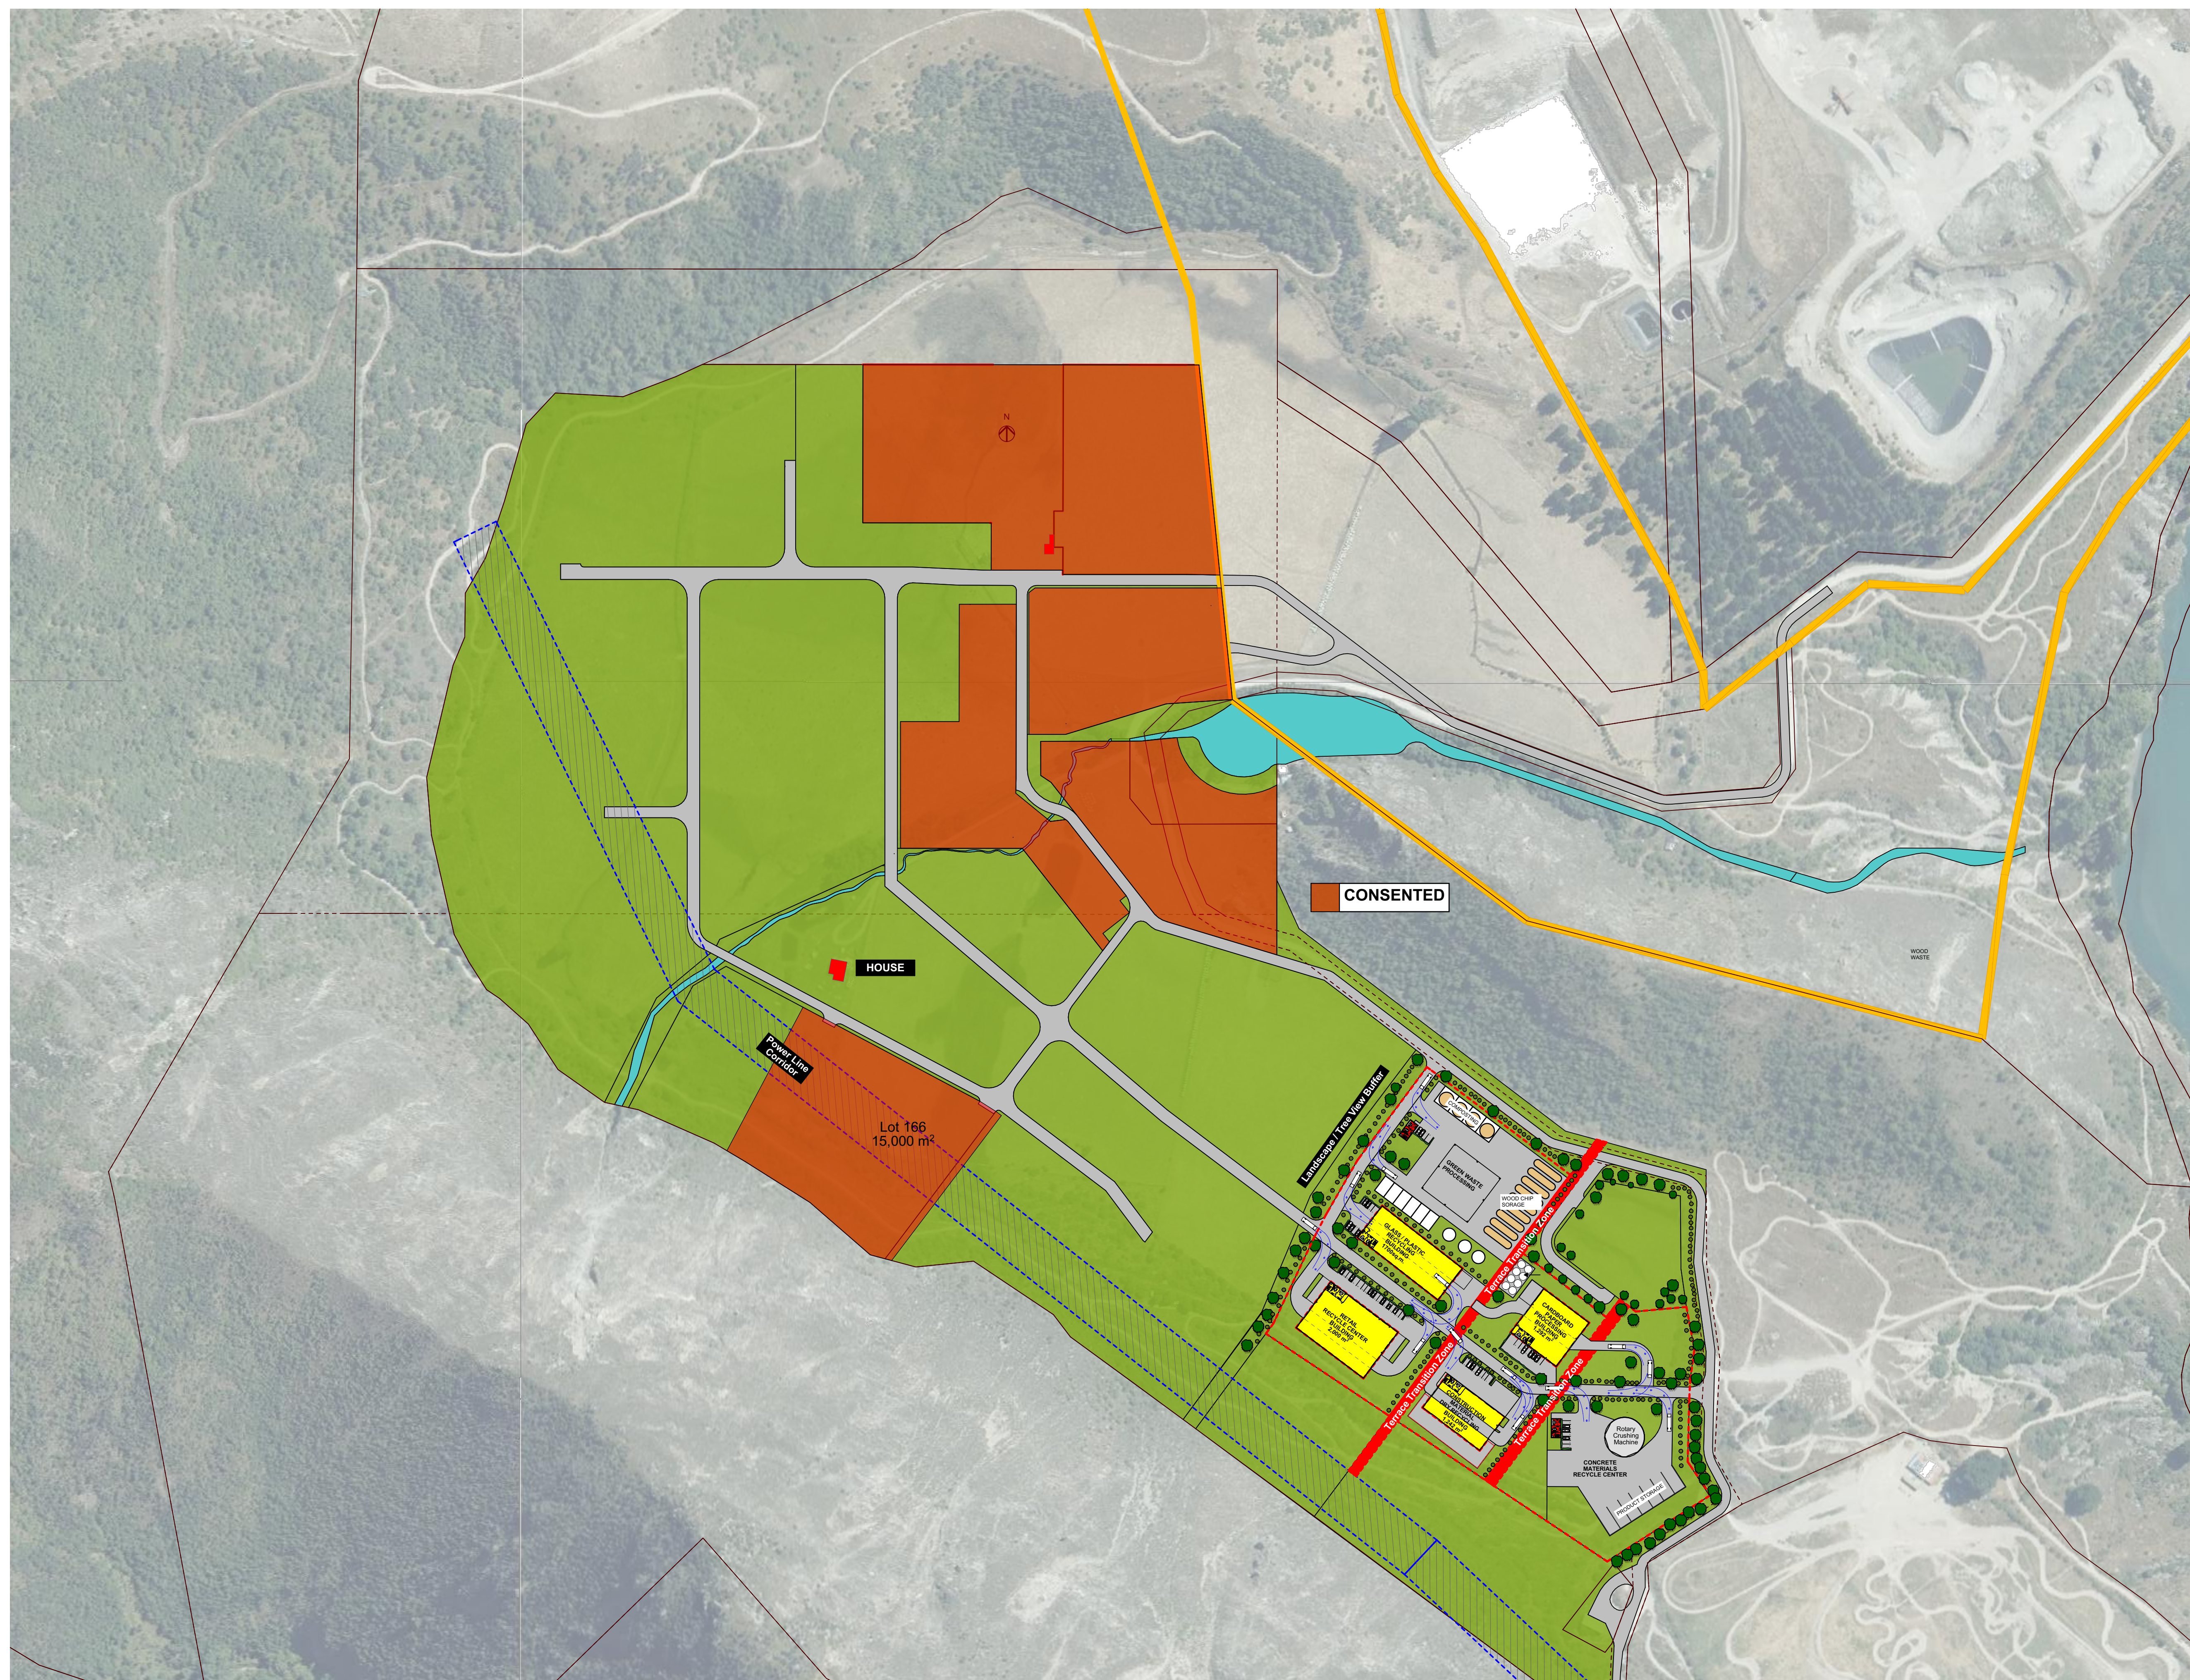

THE YARDS

Project Address

Victoria Flats Road
Victoria Flats,
Gibbston

Owner

Cardrona Cattle
Company Ltd

Issue

Issue
DRAFT

4/12/2023

Drawn

dh

Date _____

4/12/2023

Scale

1:2000

on A1

Drawing Title

Resource Recovery Plan

Drawing Number

RRC 01



Site Plan

1:750

THE YARDS

Project Address

Victoria Flats Road
Victoria Flats,
Gibbston

Owner

Cardrona Cattle
Company Ltd

Issue

DRAFT

4/12/2023

Drawn

db

Date

4/12/2023

Scale

1:750,



on A1

Drawing Title

Resource Recovery
Park _

Drawing Number

RRC 02

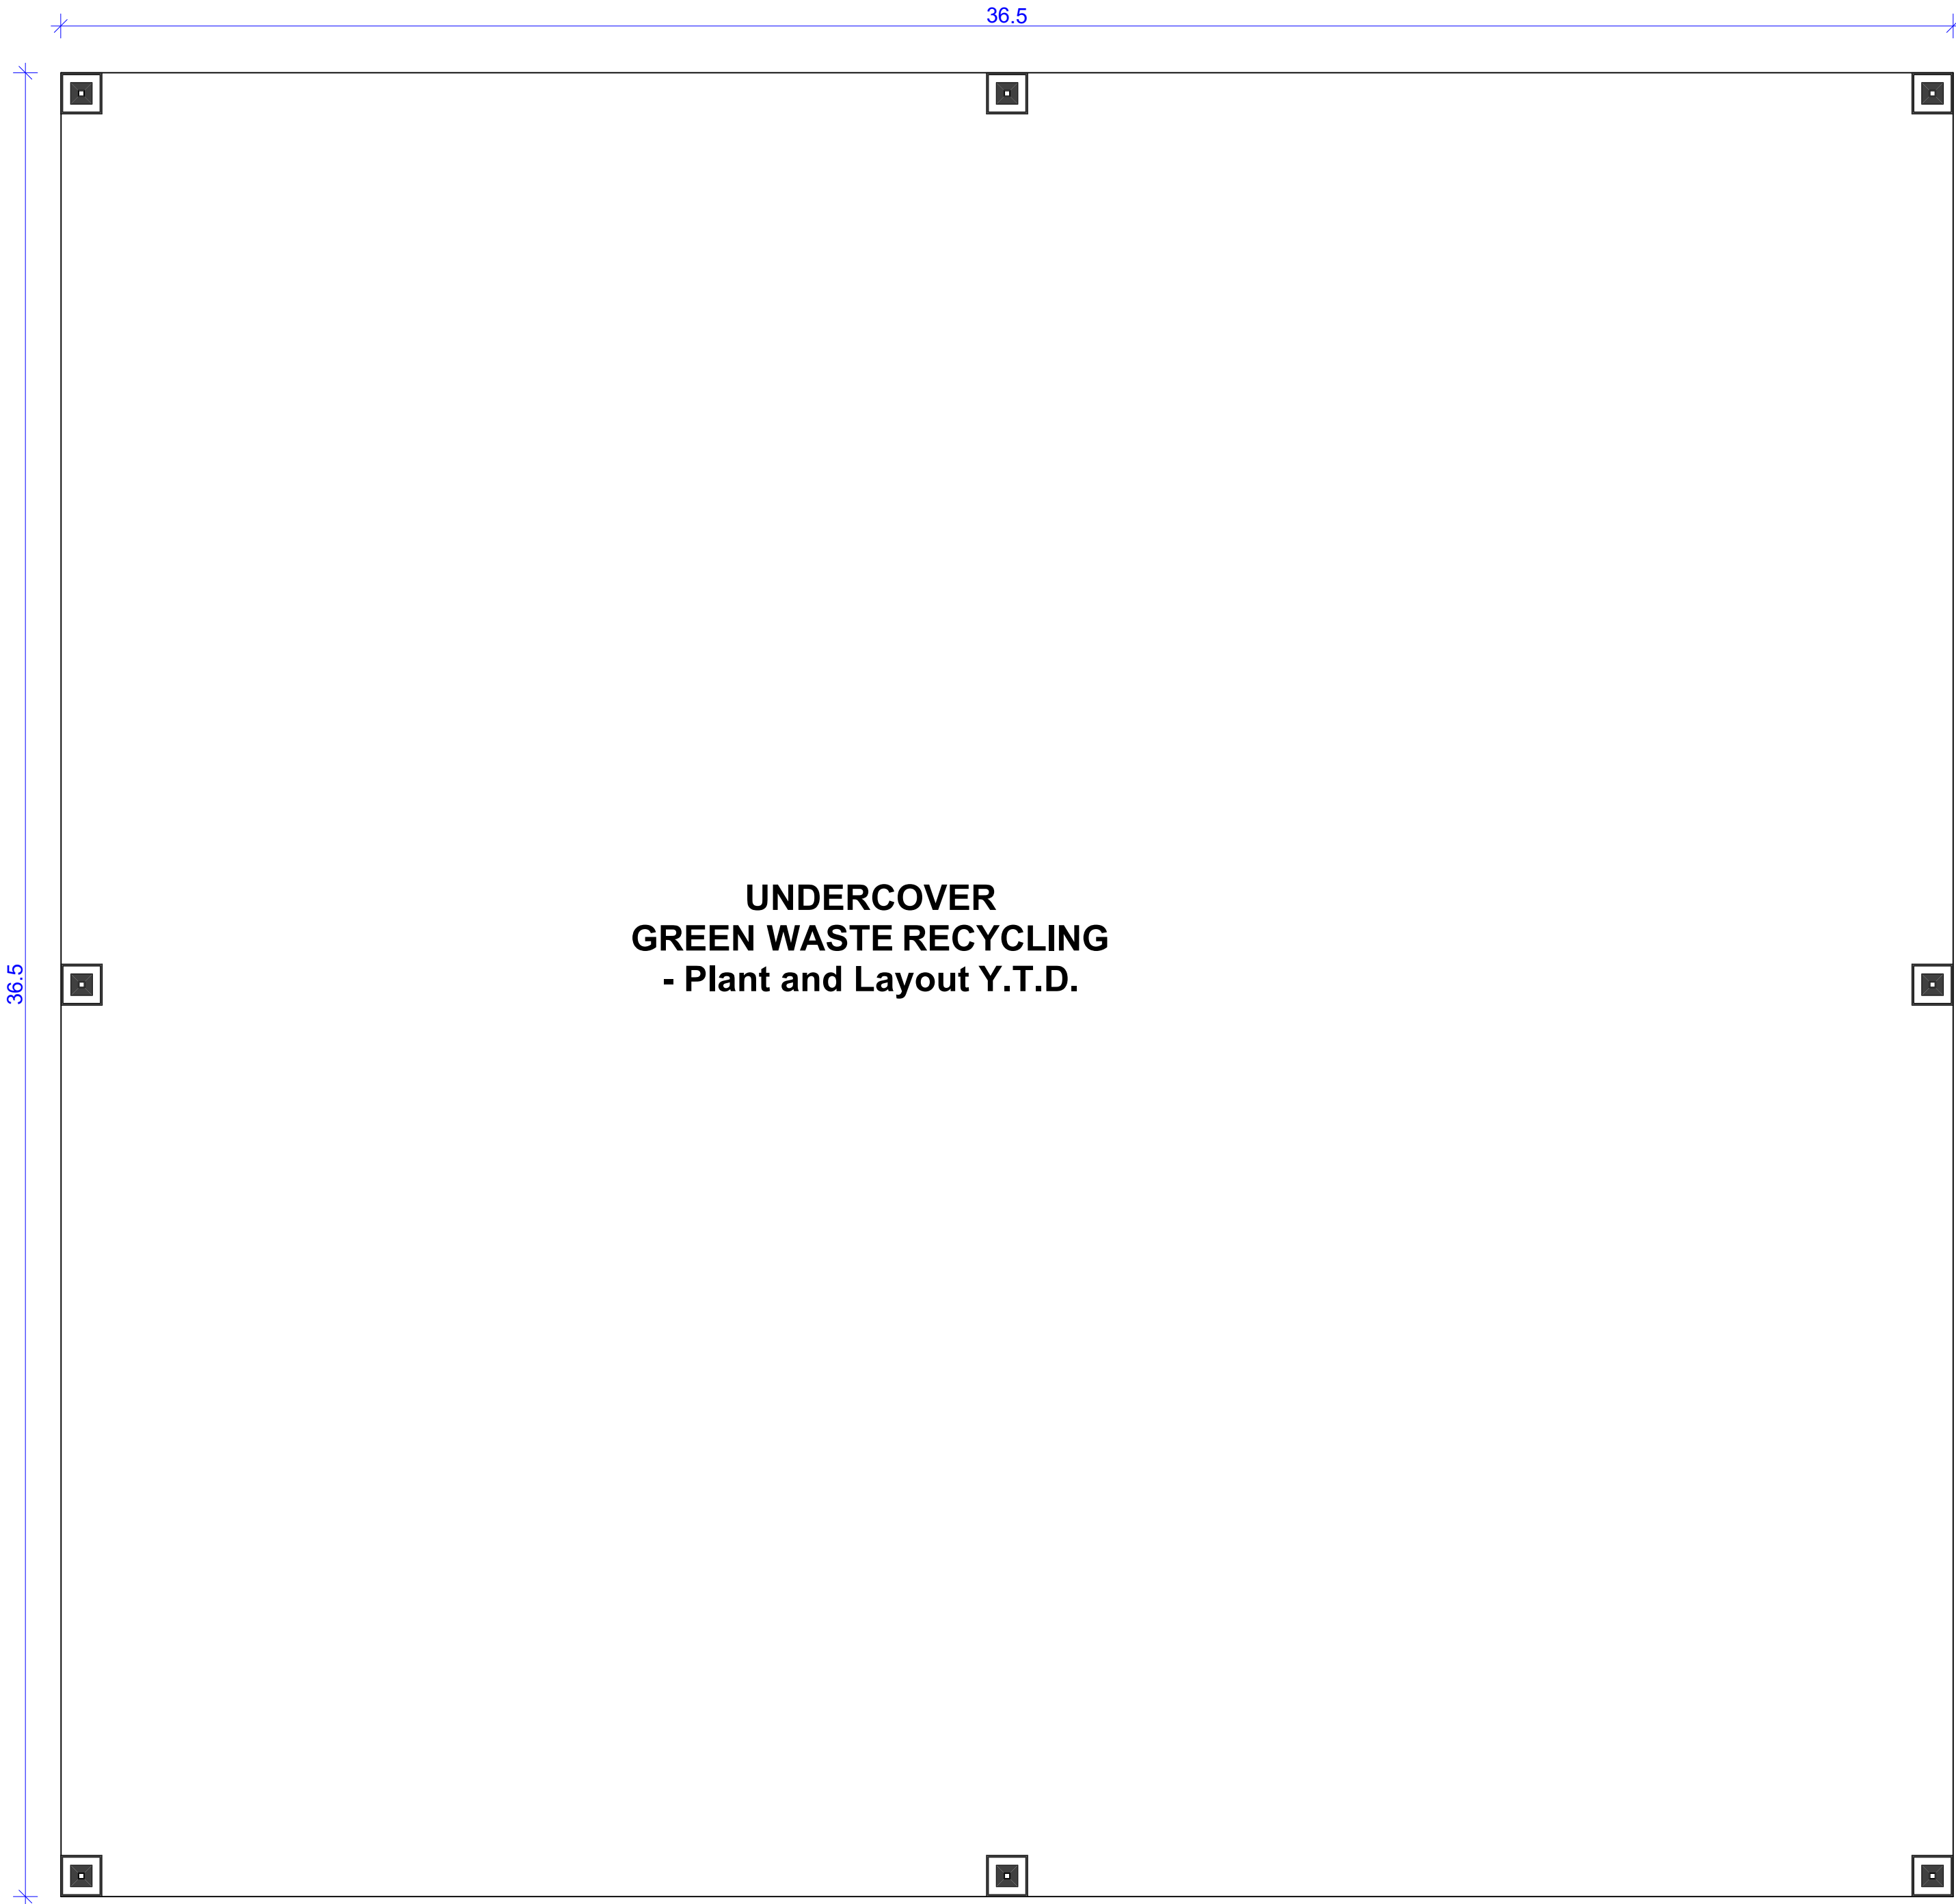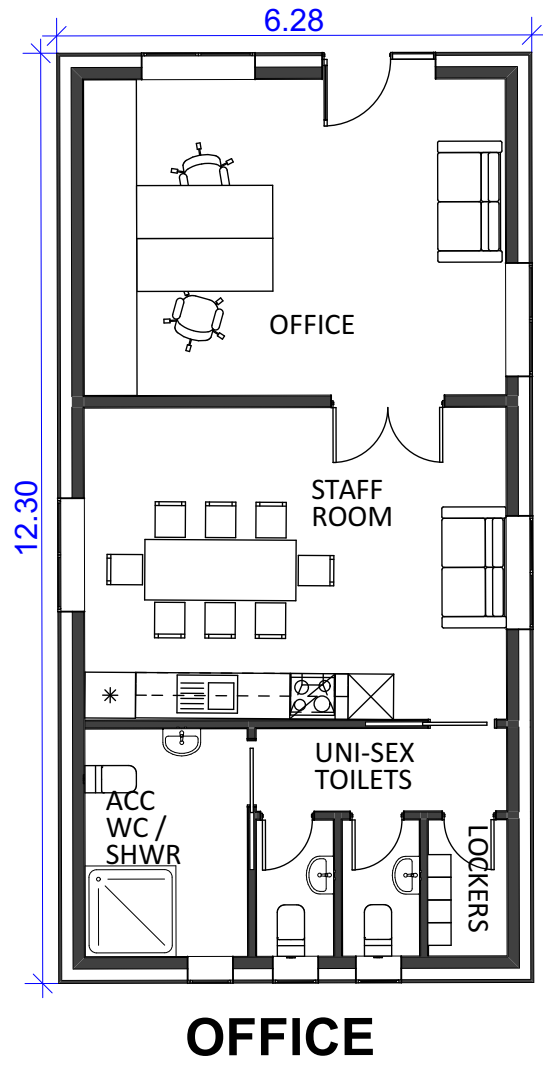

Materials	
Walls - Dimond "Brownbuilt 900" Corrugate Cladding	
Roof - Dimond "Brownbuilt 900" Corrugate Cladding.	
Guttering & Fascia - Dimond Colorsteel Zinalume 150 box gutters and fascia	
Roller Doors - Traditional rolled steel slat doors. Powder coated.	
Exterior Joinery - Aluminium DG units	
Colours	Resene "Ebony Clay" LVR
	All exterior Roofing, Cladding, Aluminium Joinery, Steel Roller Doors & Solidcore Doors

THE YARDS

Project Address

Victoria Flats Road
Victoria Flats,
Gibbston

Owner

Cardrona Cattle
Company Ltd

Issue

DRAFT4/12/2023

Drawn

db

Date

4/12/2023

Scale








1:100on A1

Drawing Title



Green Waste Building
Floorplans

Drawing Number

RRC 03

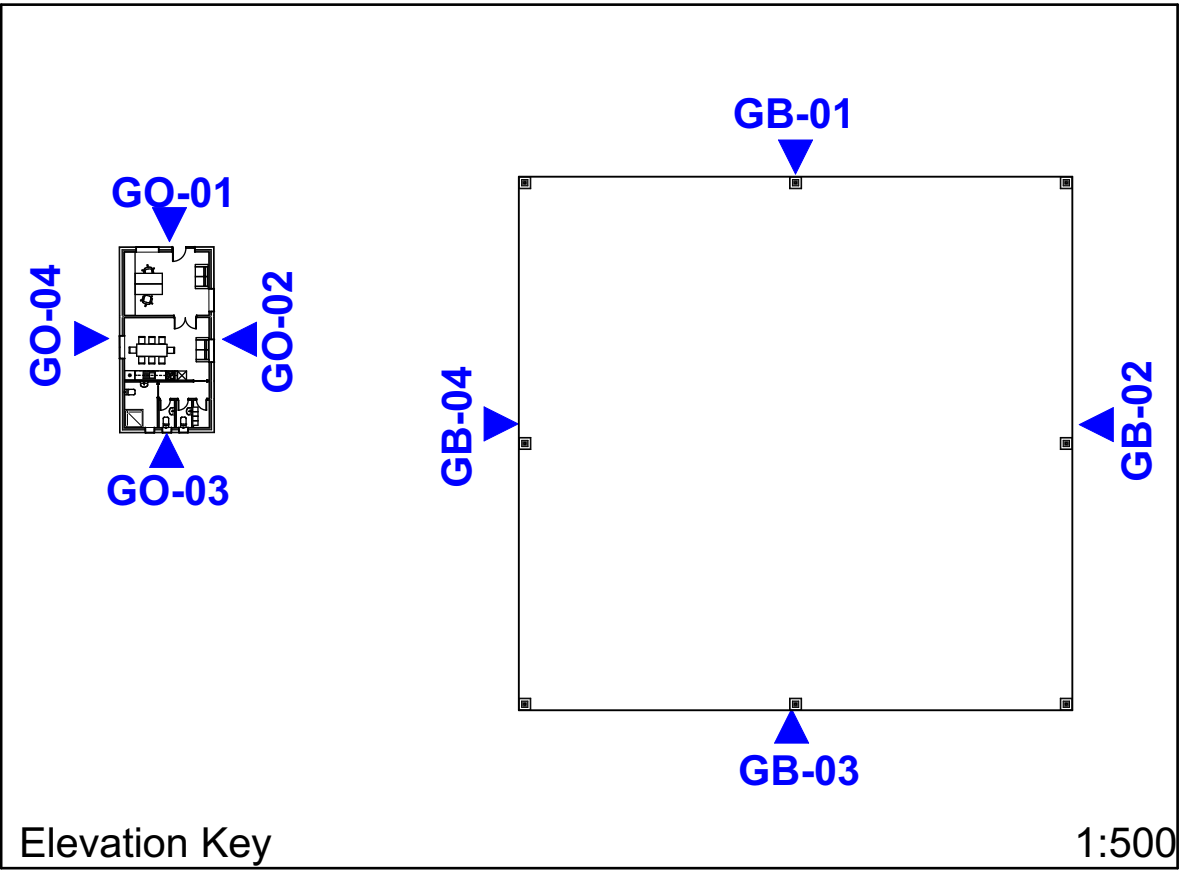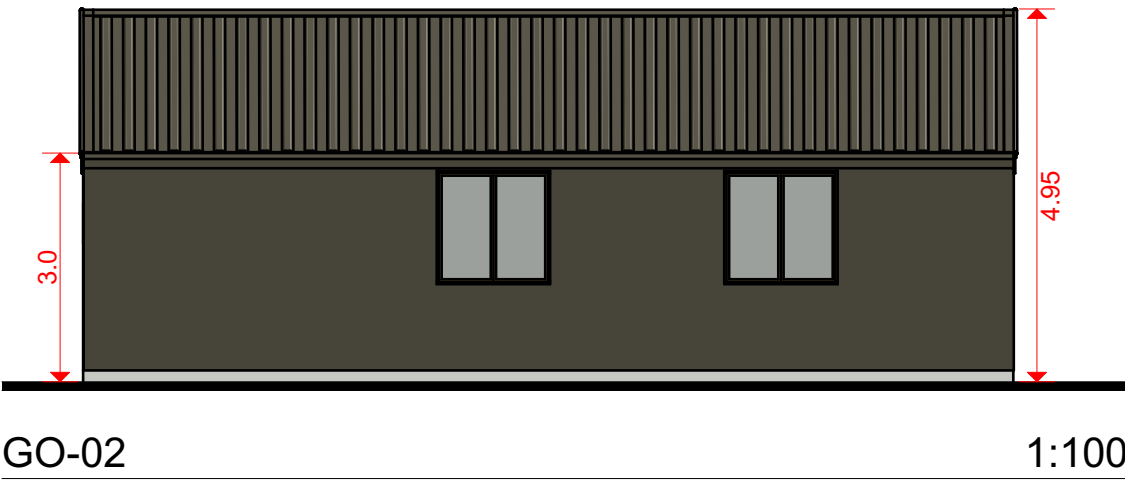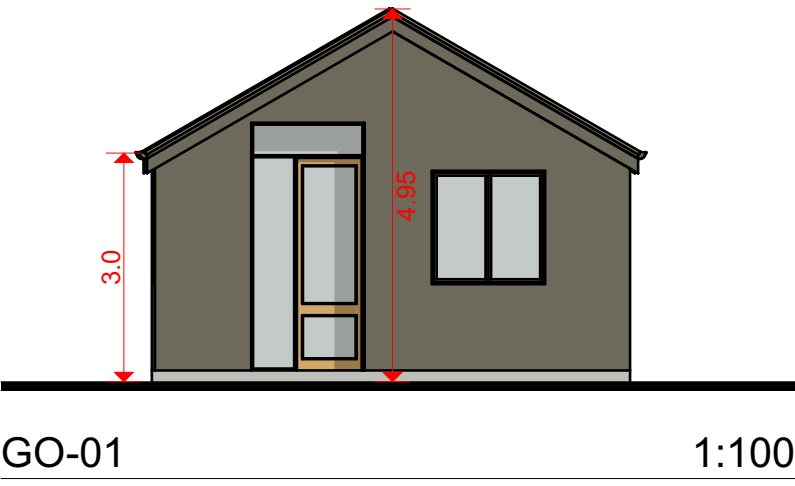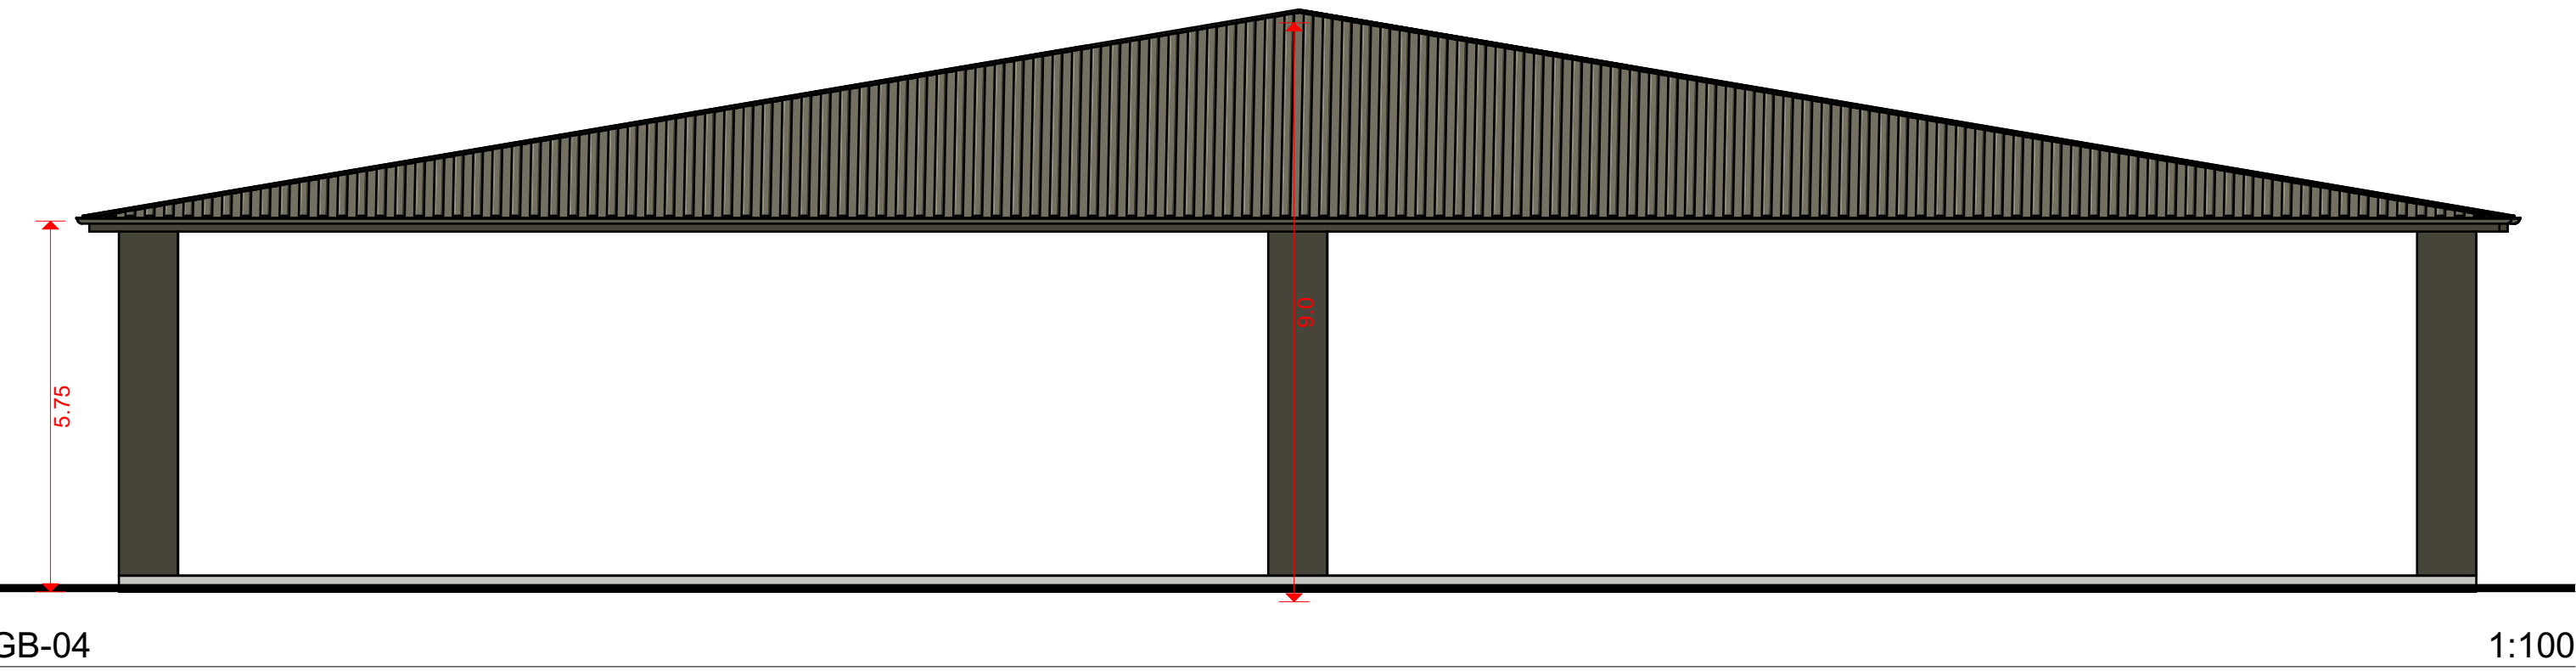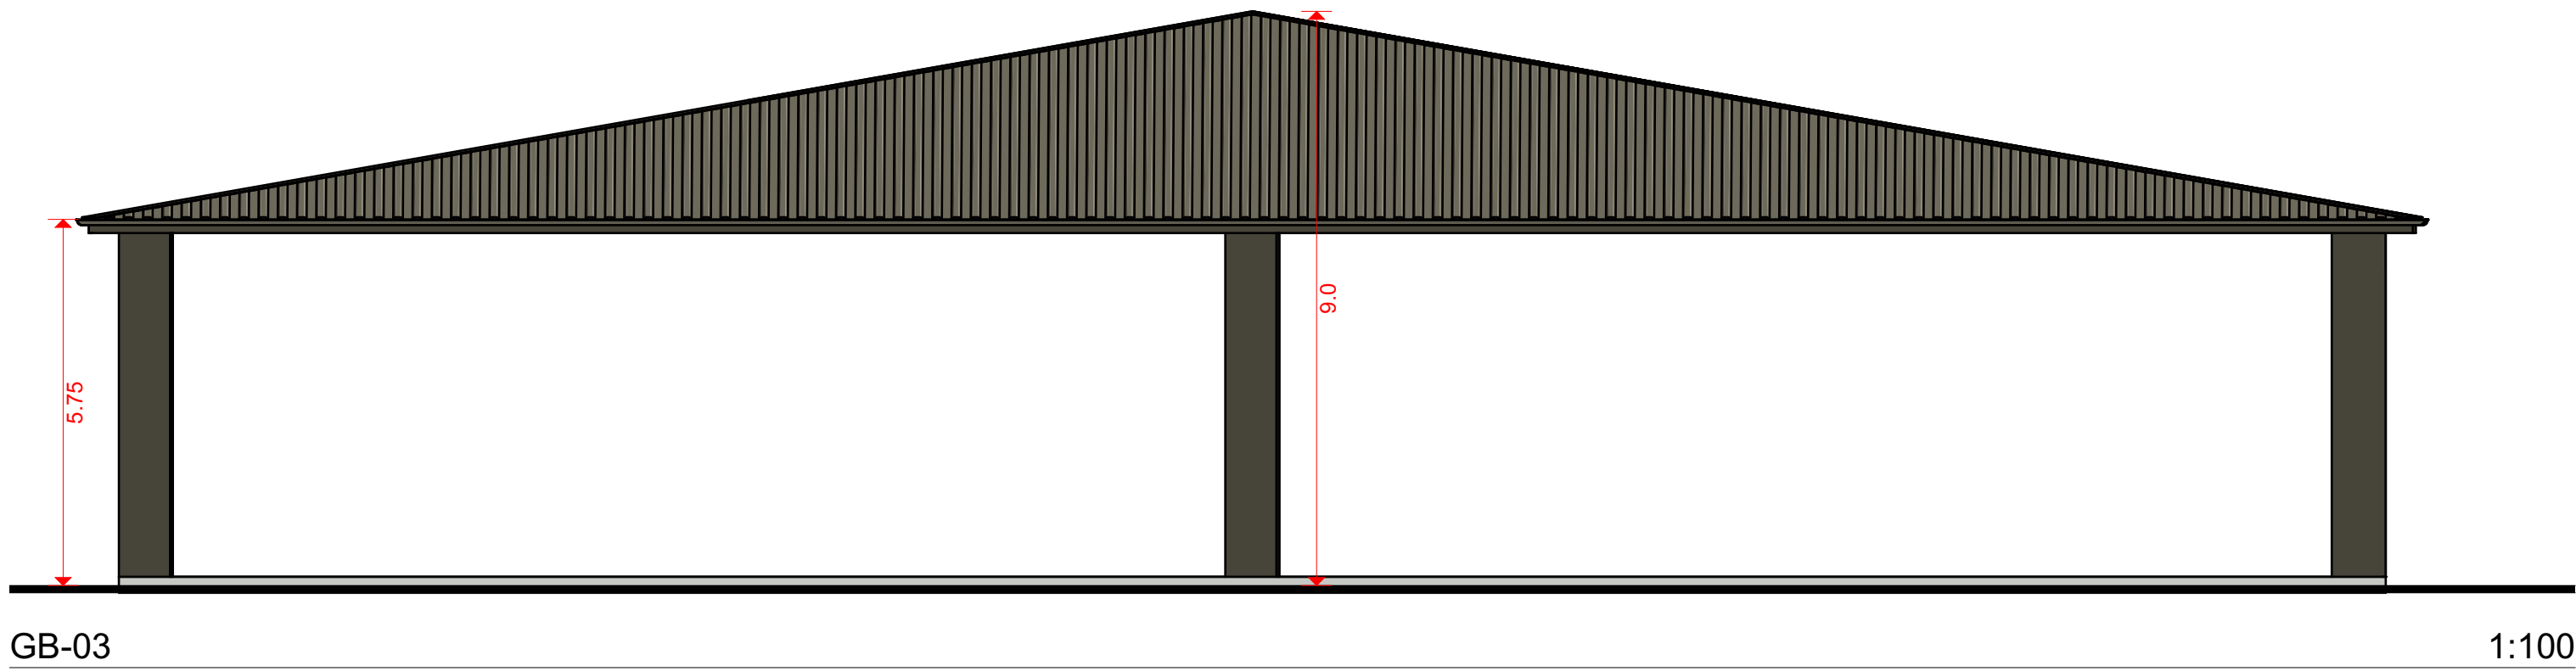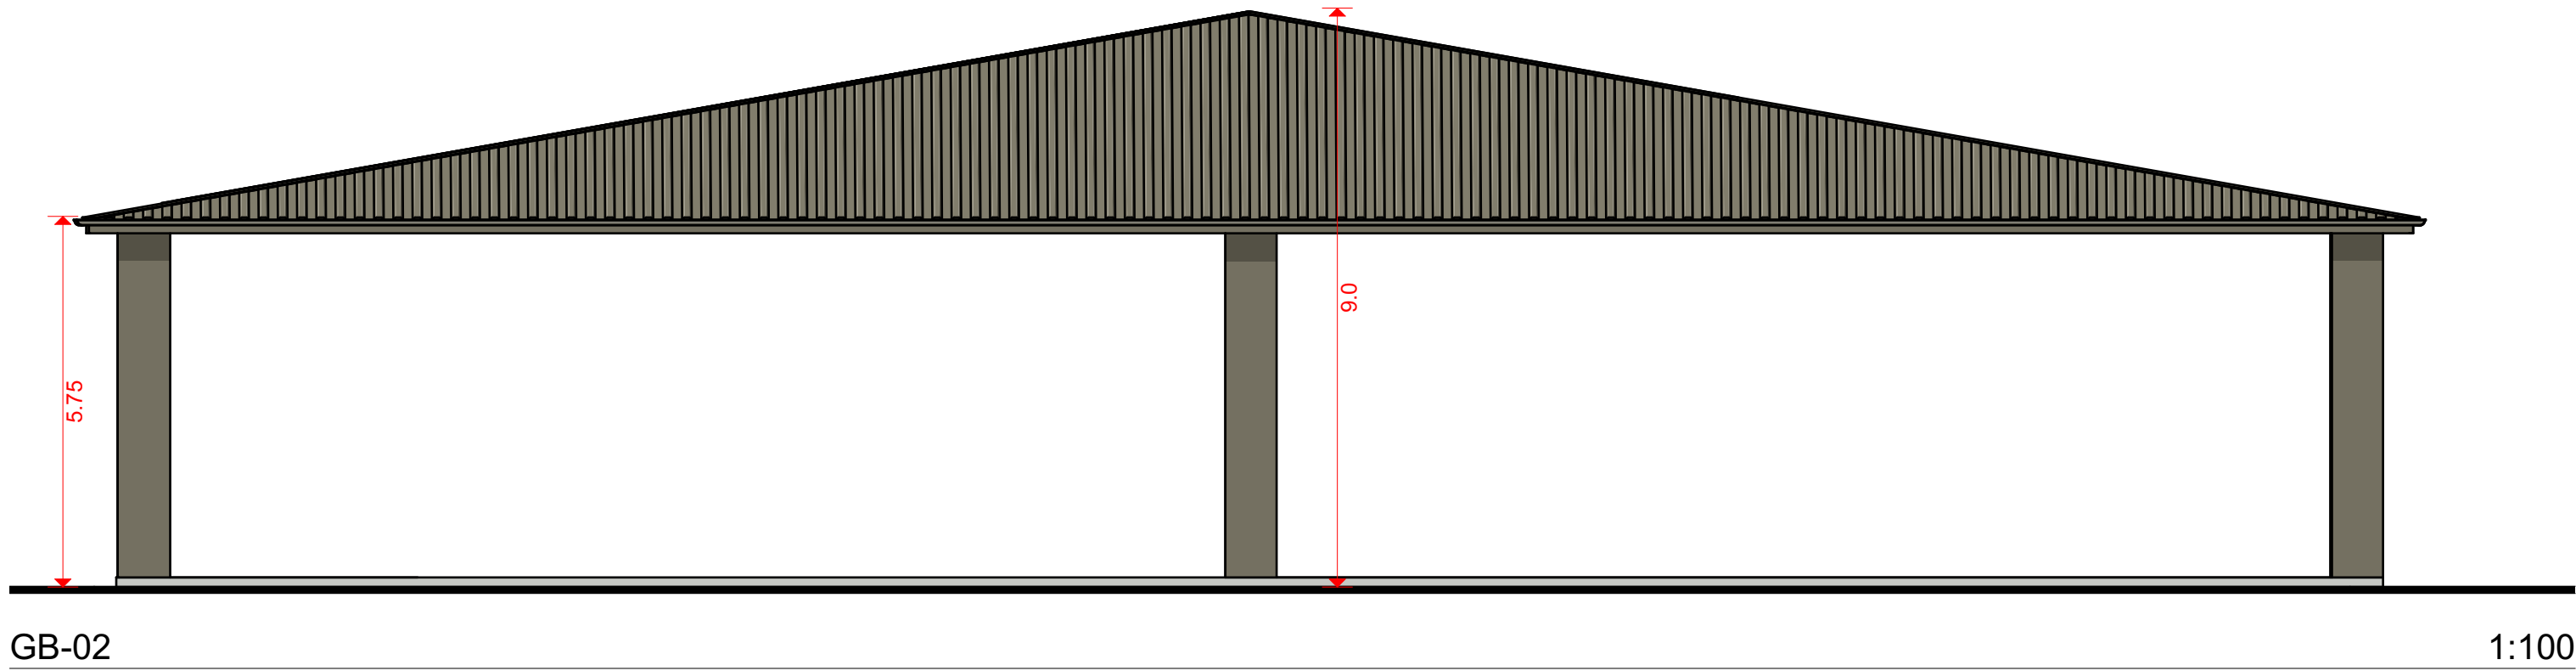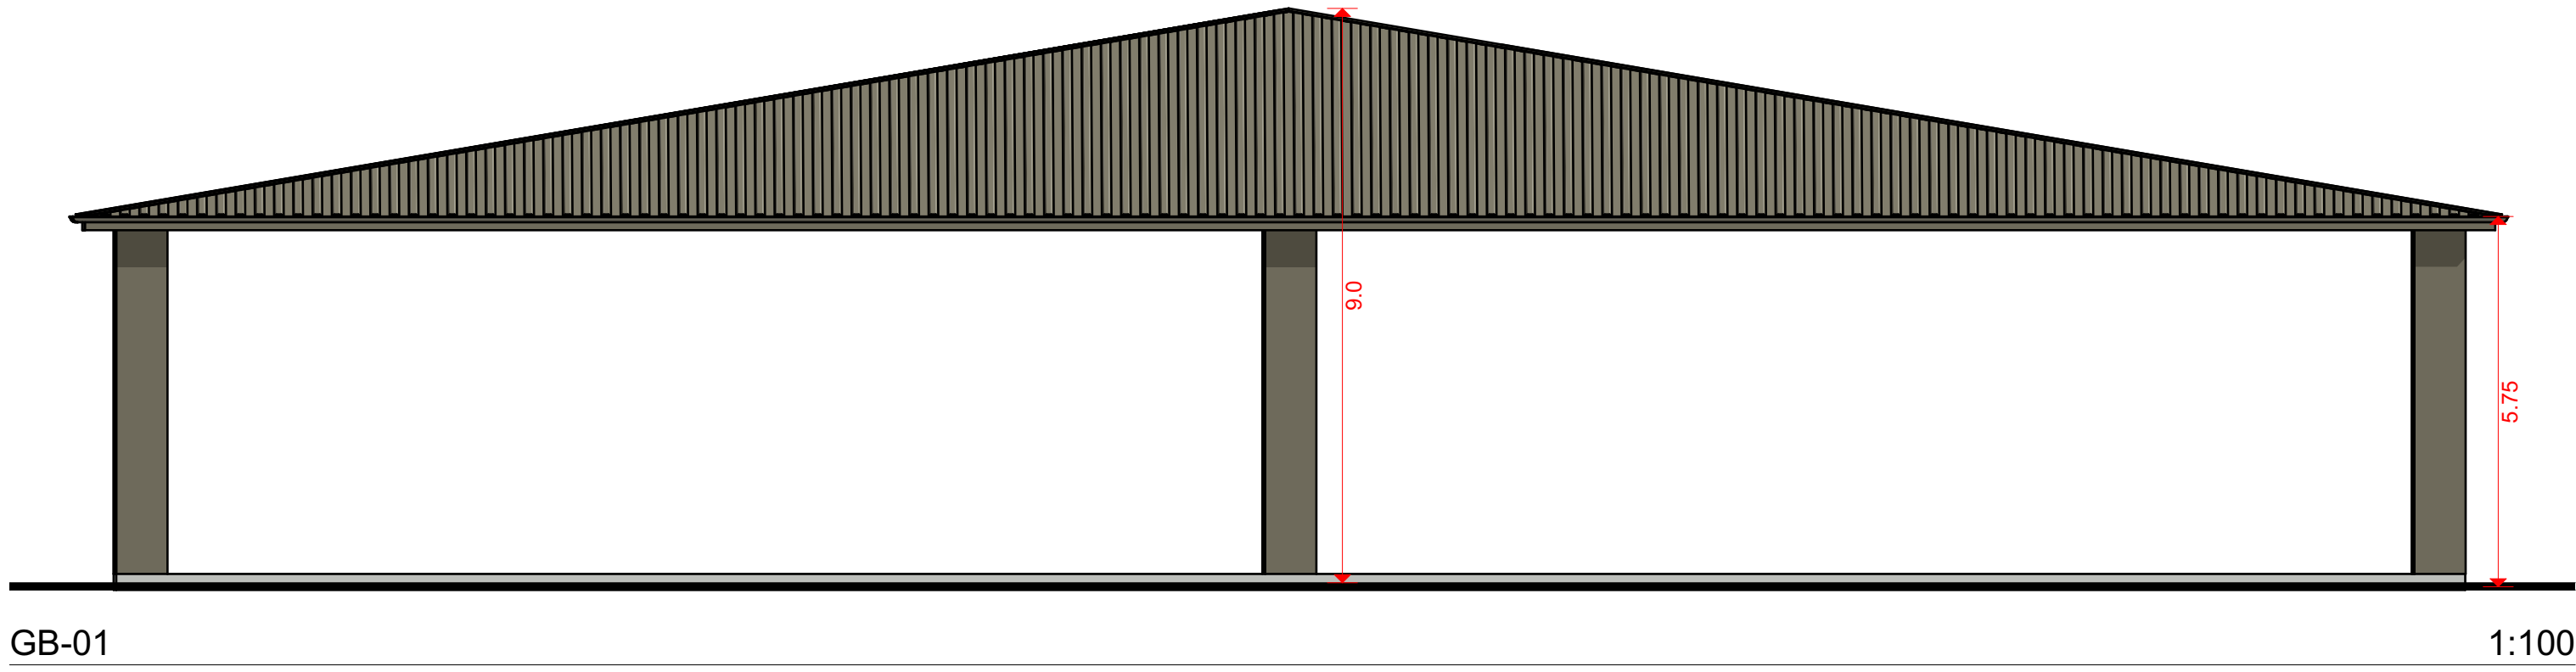

Materials	
Walls - Dimond "Brownbuilt 900" Corrugate Cladding	
Roof - Dimond "Brownbuilt 900" Corrugate Cladding.	
Guttering & Fascia - Dimond Colorsteel Zincalume 150 box gutters and fascia	
Roller Doors - Traditional rolled steel slat doors. Powder coated.	
Exterior Joinery - Aluminium DG units	
Colours Resene "Ebony Clay" LVR	
	All exterior Roofing, Cladding, Aluminium Joinery, Steel Roller Doors & Solidcore Doors

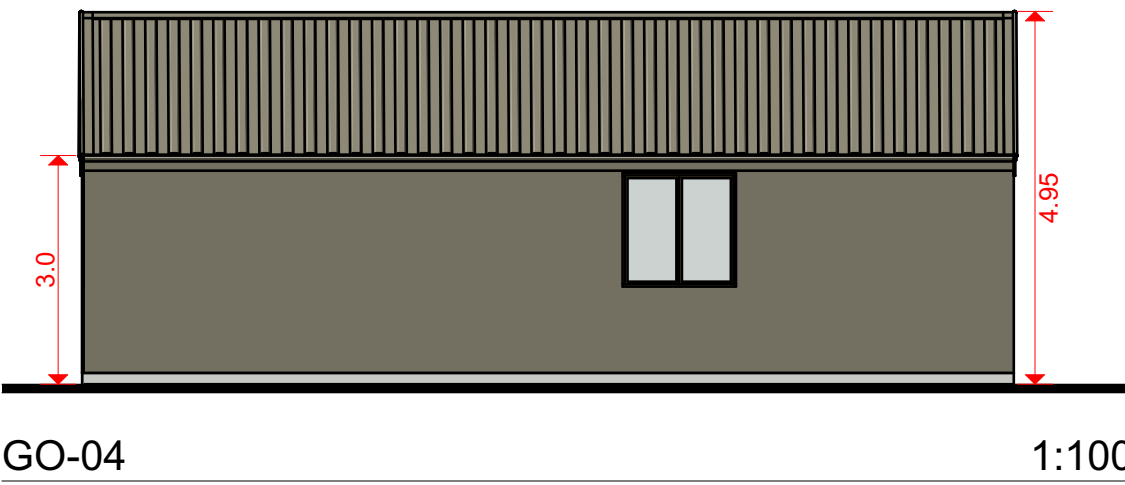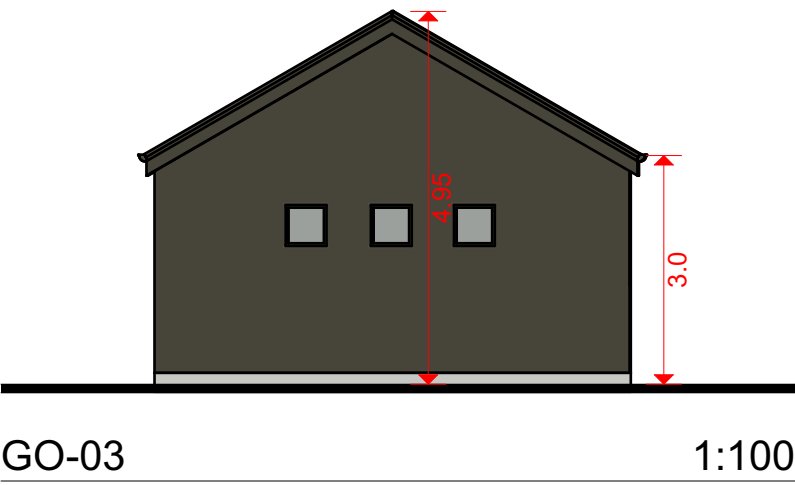

THE YARDS

Project Address

Victoria Flats Road
Victoria Flats,
Gibbston

Owner

Cardrona Cattle
Company Ltd

Issue

DRAFT4/12/2023

Drawn

db

Date

4/12/2023

Scale


1:100, 1:500
on A1

Drawing Title

Green Waste
Processing Building
Elevations

Drawing Number

RRC 04

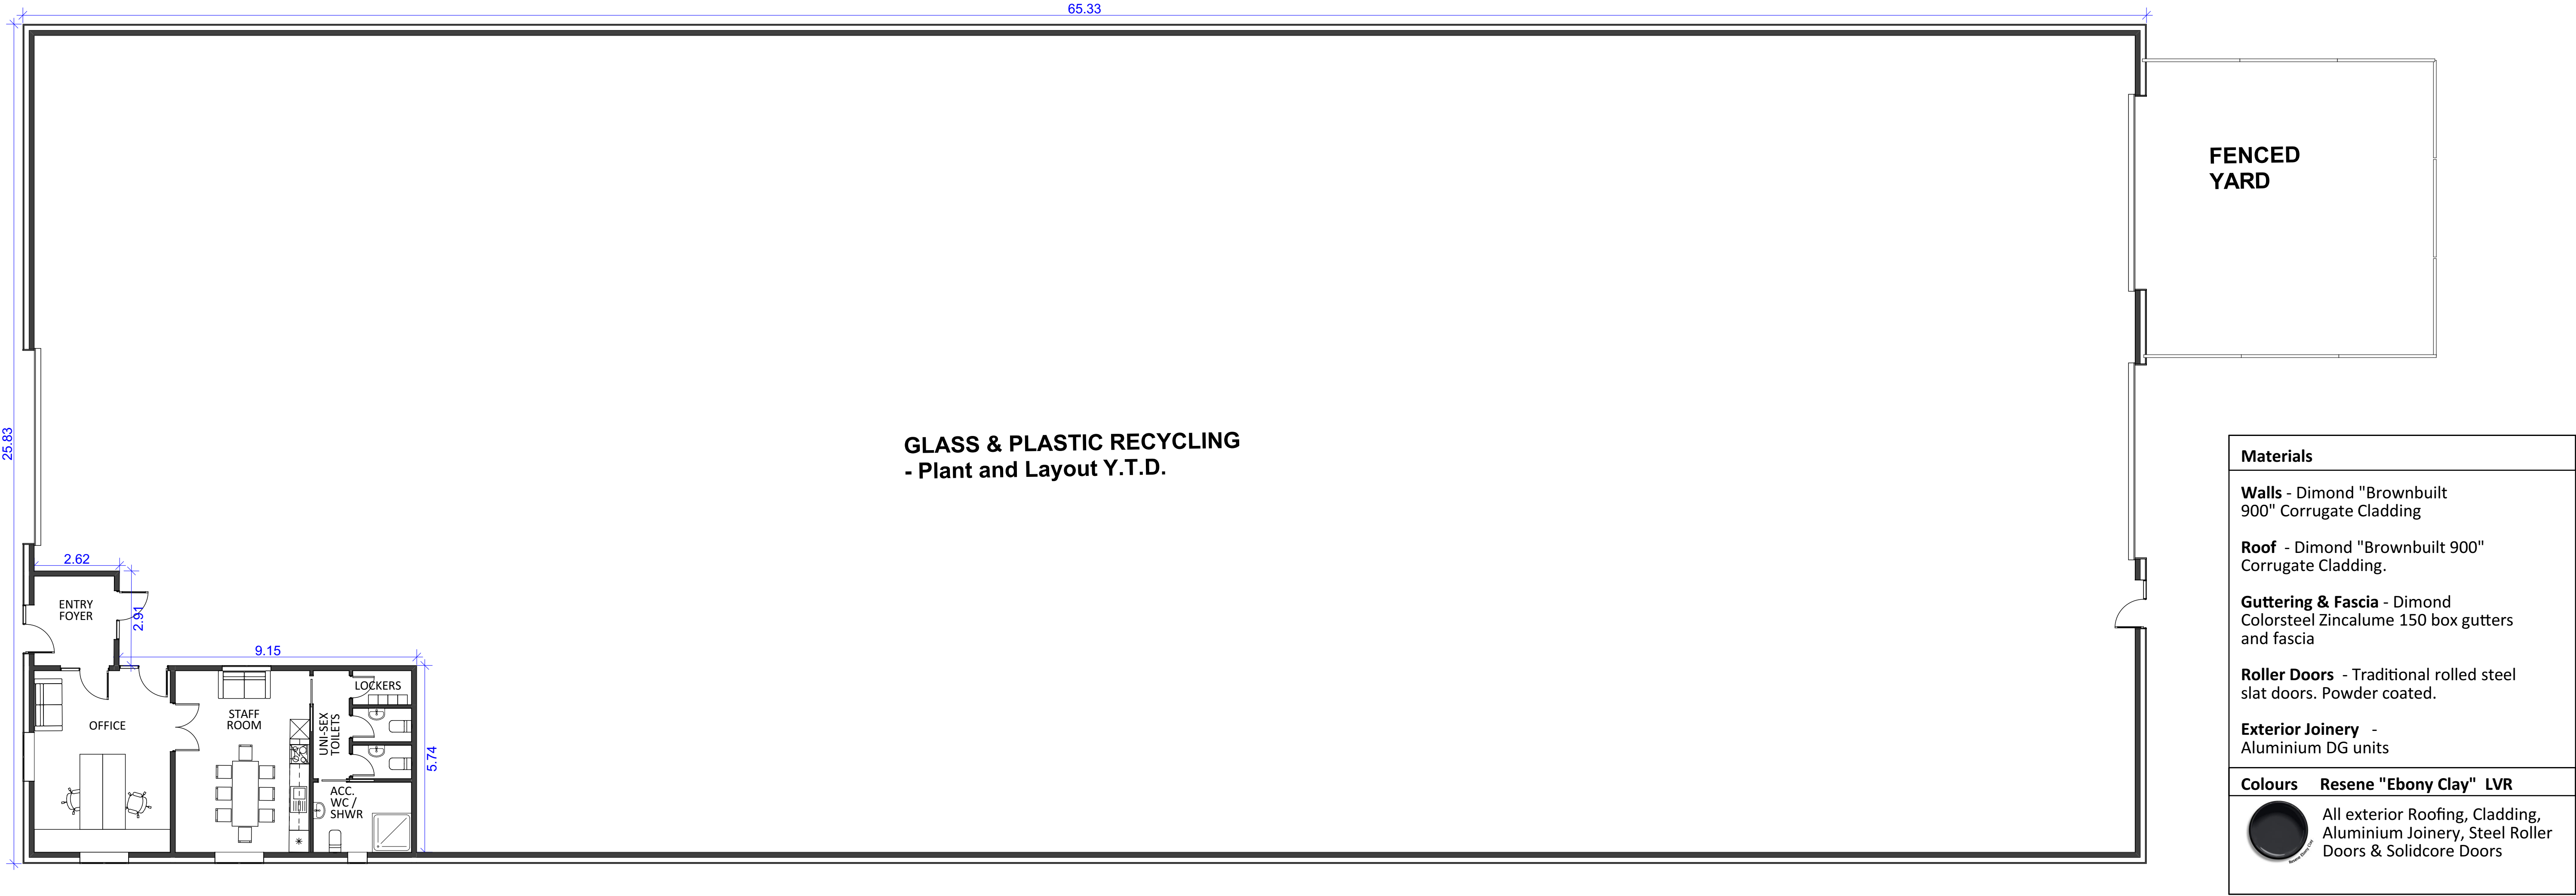

Glass Plastic Recycle Building Floorplan

1:100

THE YARDS

Project Address

Victoria Flats Road
Victoria Flats,
Gibbston

Owner

Cardrona Cattle
Company Ltd

Issue

DRAFT4/12/2023

Drawn

db

Date

4/12/2023

Scale




1:100on A1

Drawing Title



Glass & Plastic
Recycle Building
Floorplan

Drawing Number

RRC 05

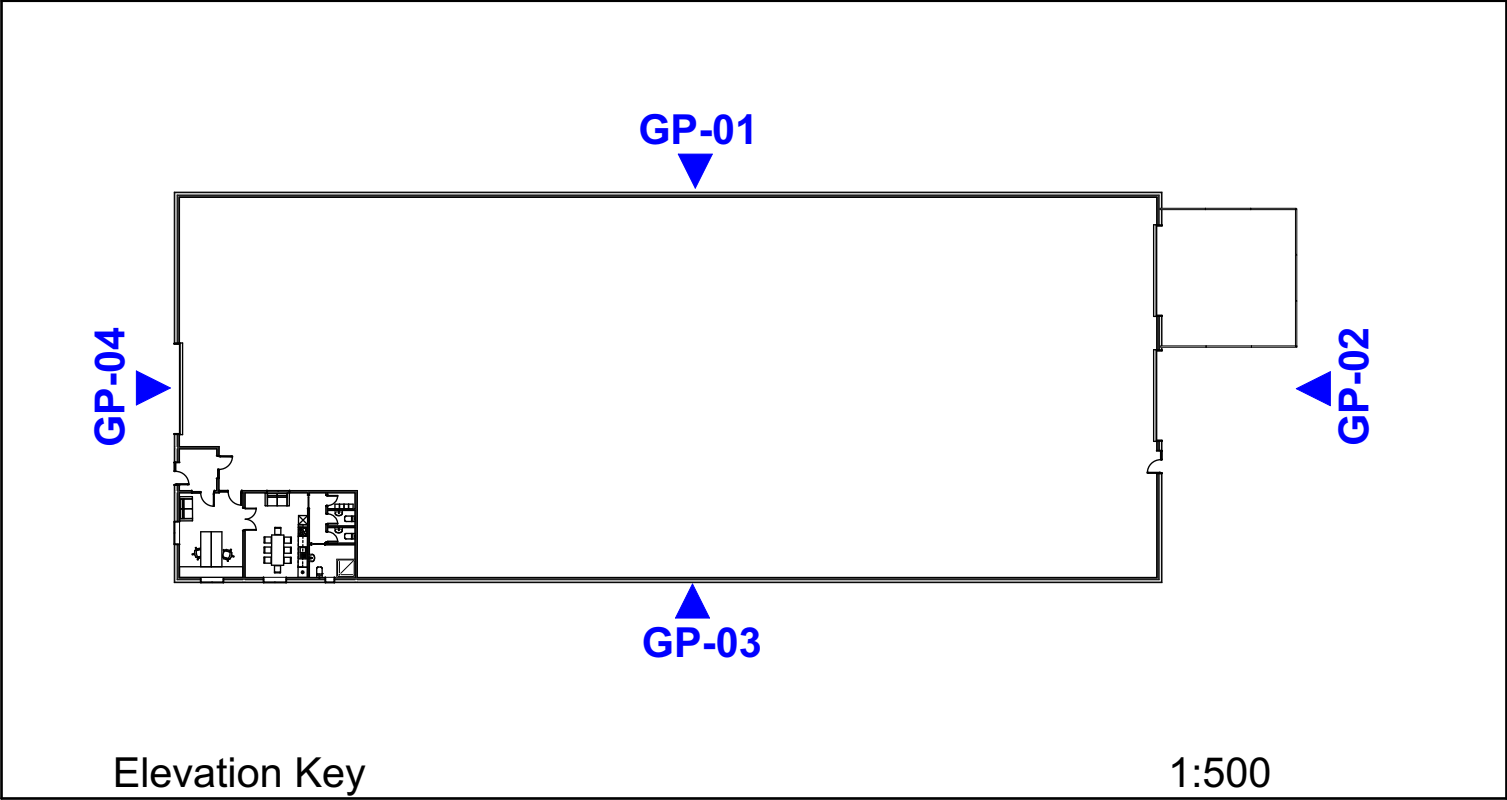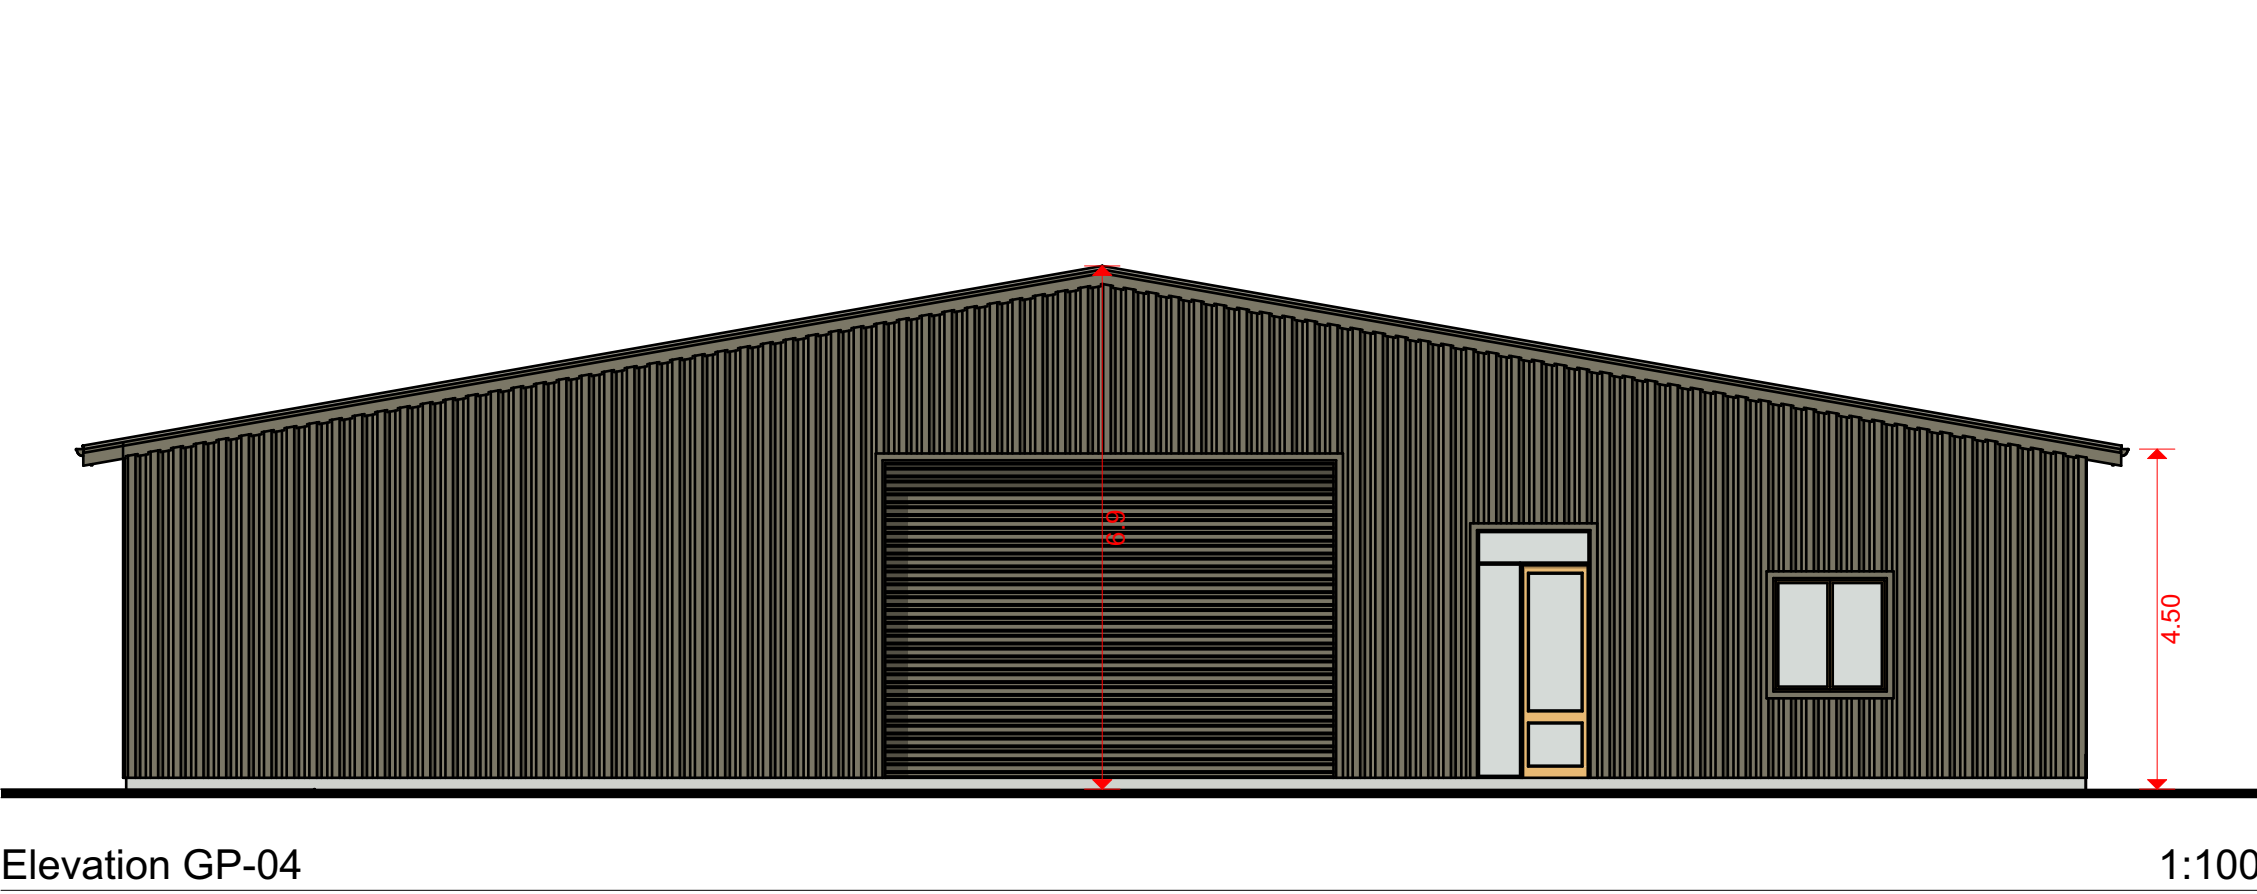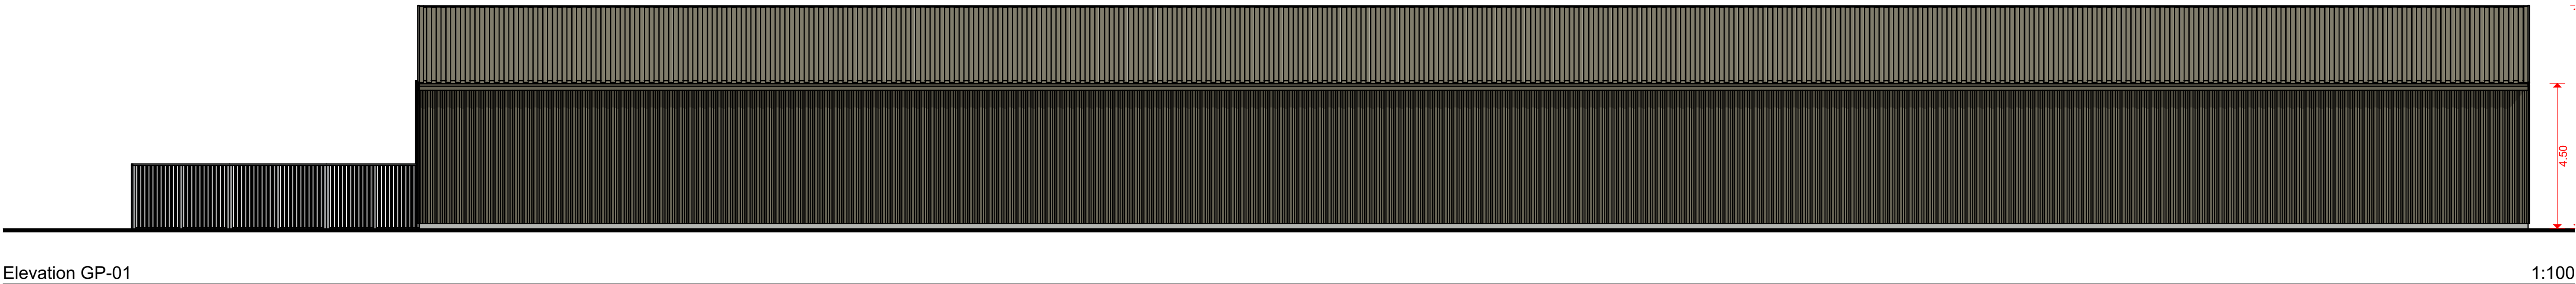

Materials	
Walls - Dimond "Brownbuilt 900" Corrugate Cladding	
Roof - Dimond "Brownbuilt 900" Corrugate Cladding.	
Guttering & Fascia - Dimond Colorsteel Zincalume 150 box gutters and fascia	
Roller Doors - Traditional rolled steel slat doors. Powder coated.	
Exterior Joinery - Aluminium DG units	
Colours	Resene "Ebony Clay" LVR
	All exterior Roofing, Cladding, Aluminium Joinery, Steel Roller Doors & Solidcore Doors

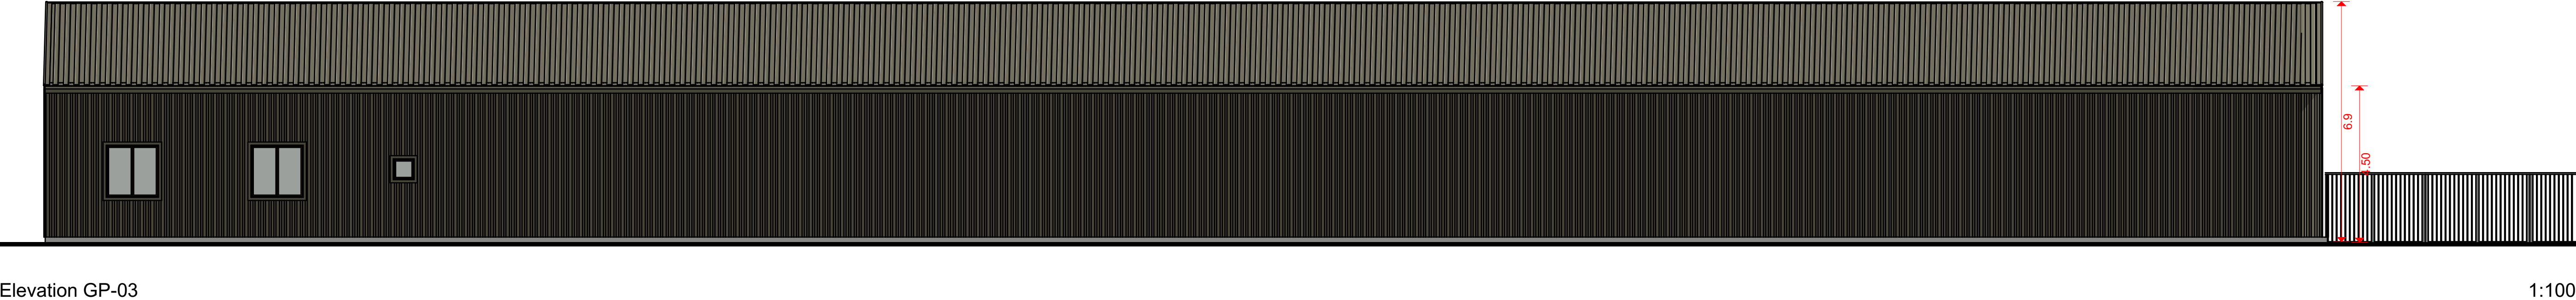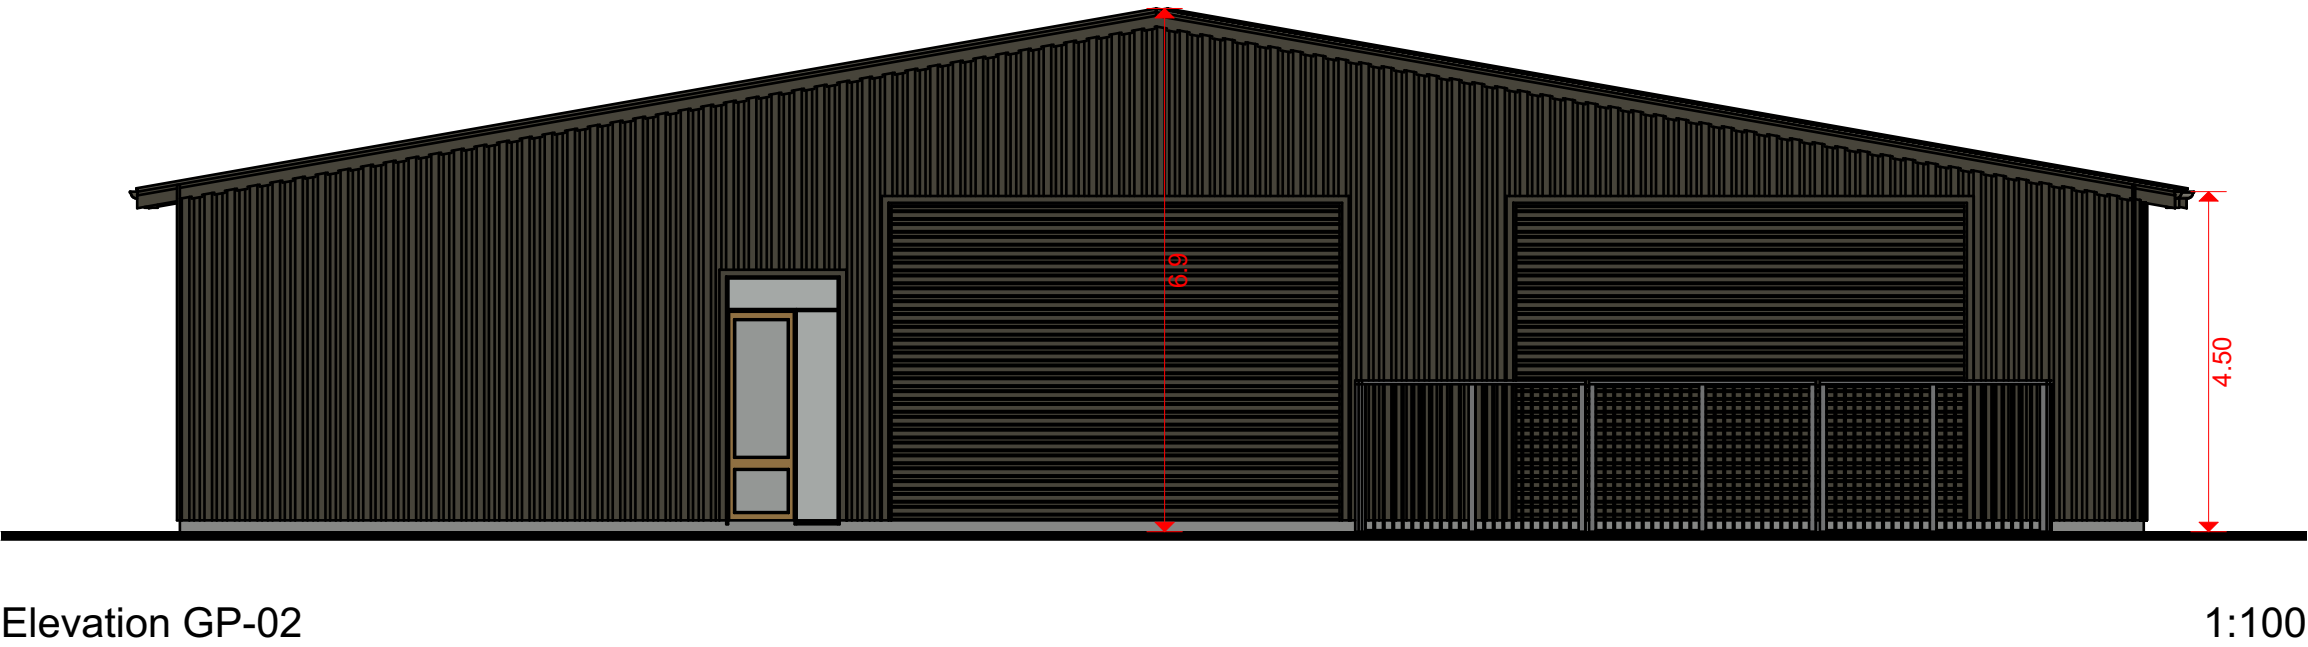

THE YARDS

Project Address

Victoria Flats Road
Victoria Flats,
Gibbston

Owner

Cardrona Cattle
Company Ltd

Issue

DRAFT4/12/2023

Drawn

db

Date

4/12/2023

Scale


1:100, 1:500
on A1

Drawing Title

Glass - Plastic
Recycling Building
Elevations

Drawing Number

RRC 06

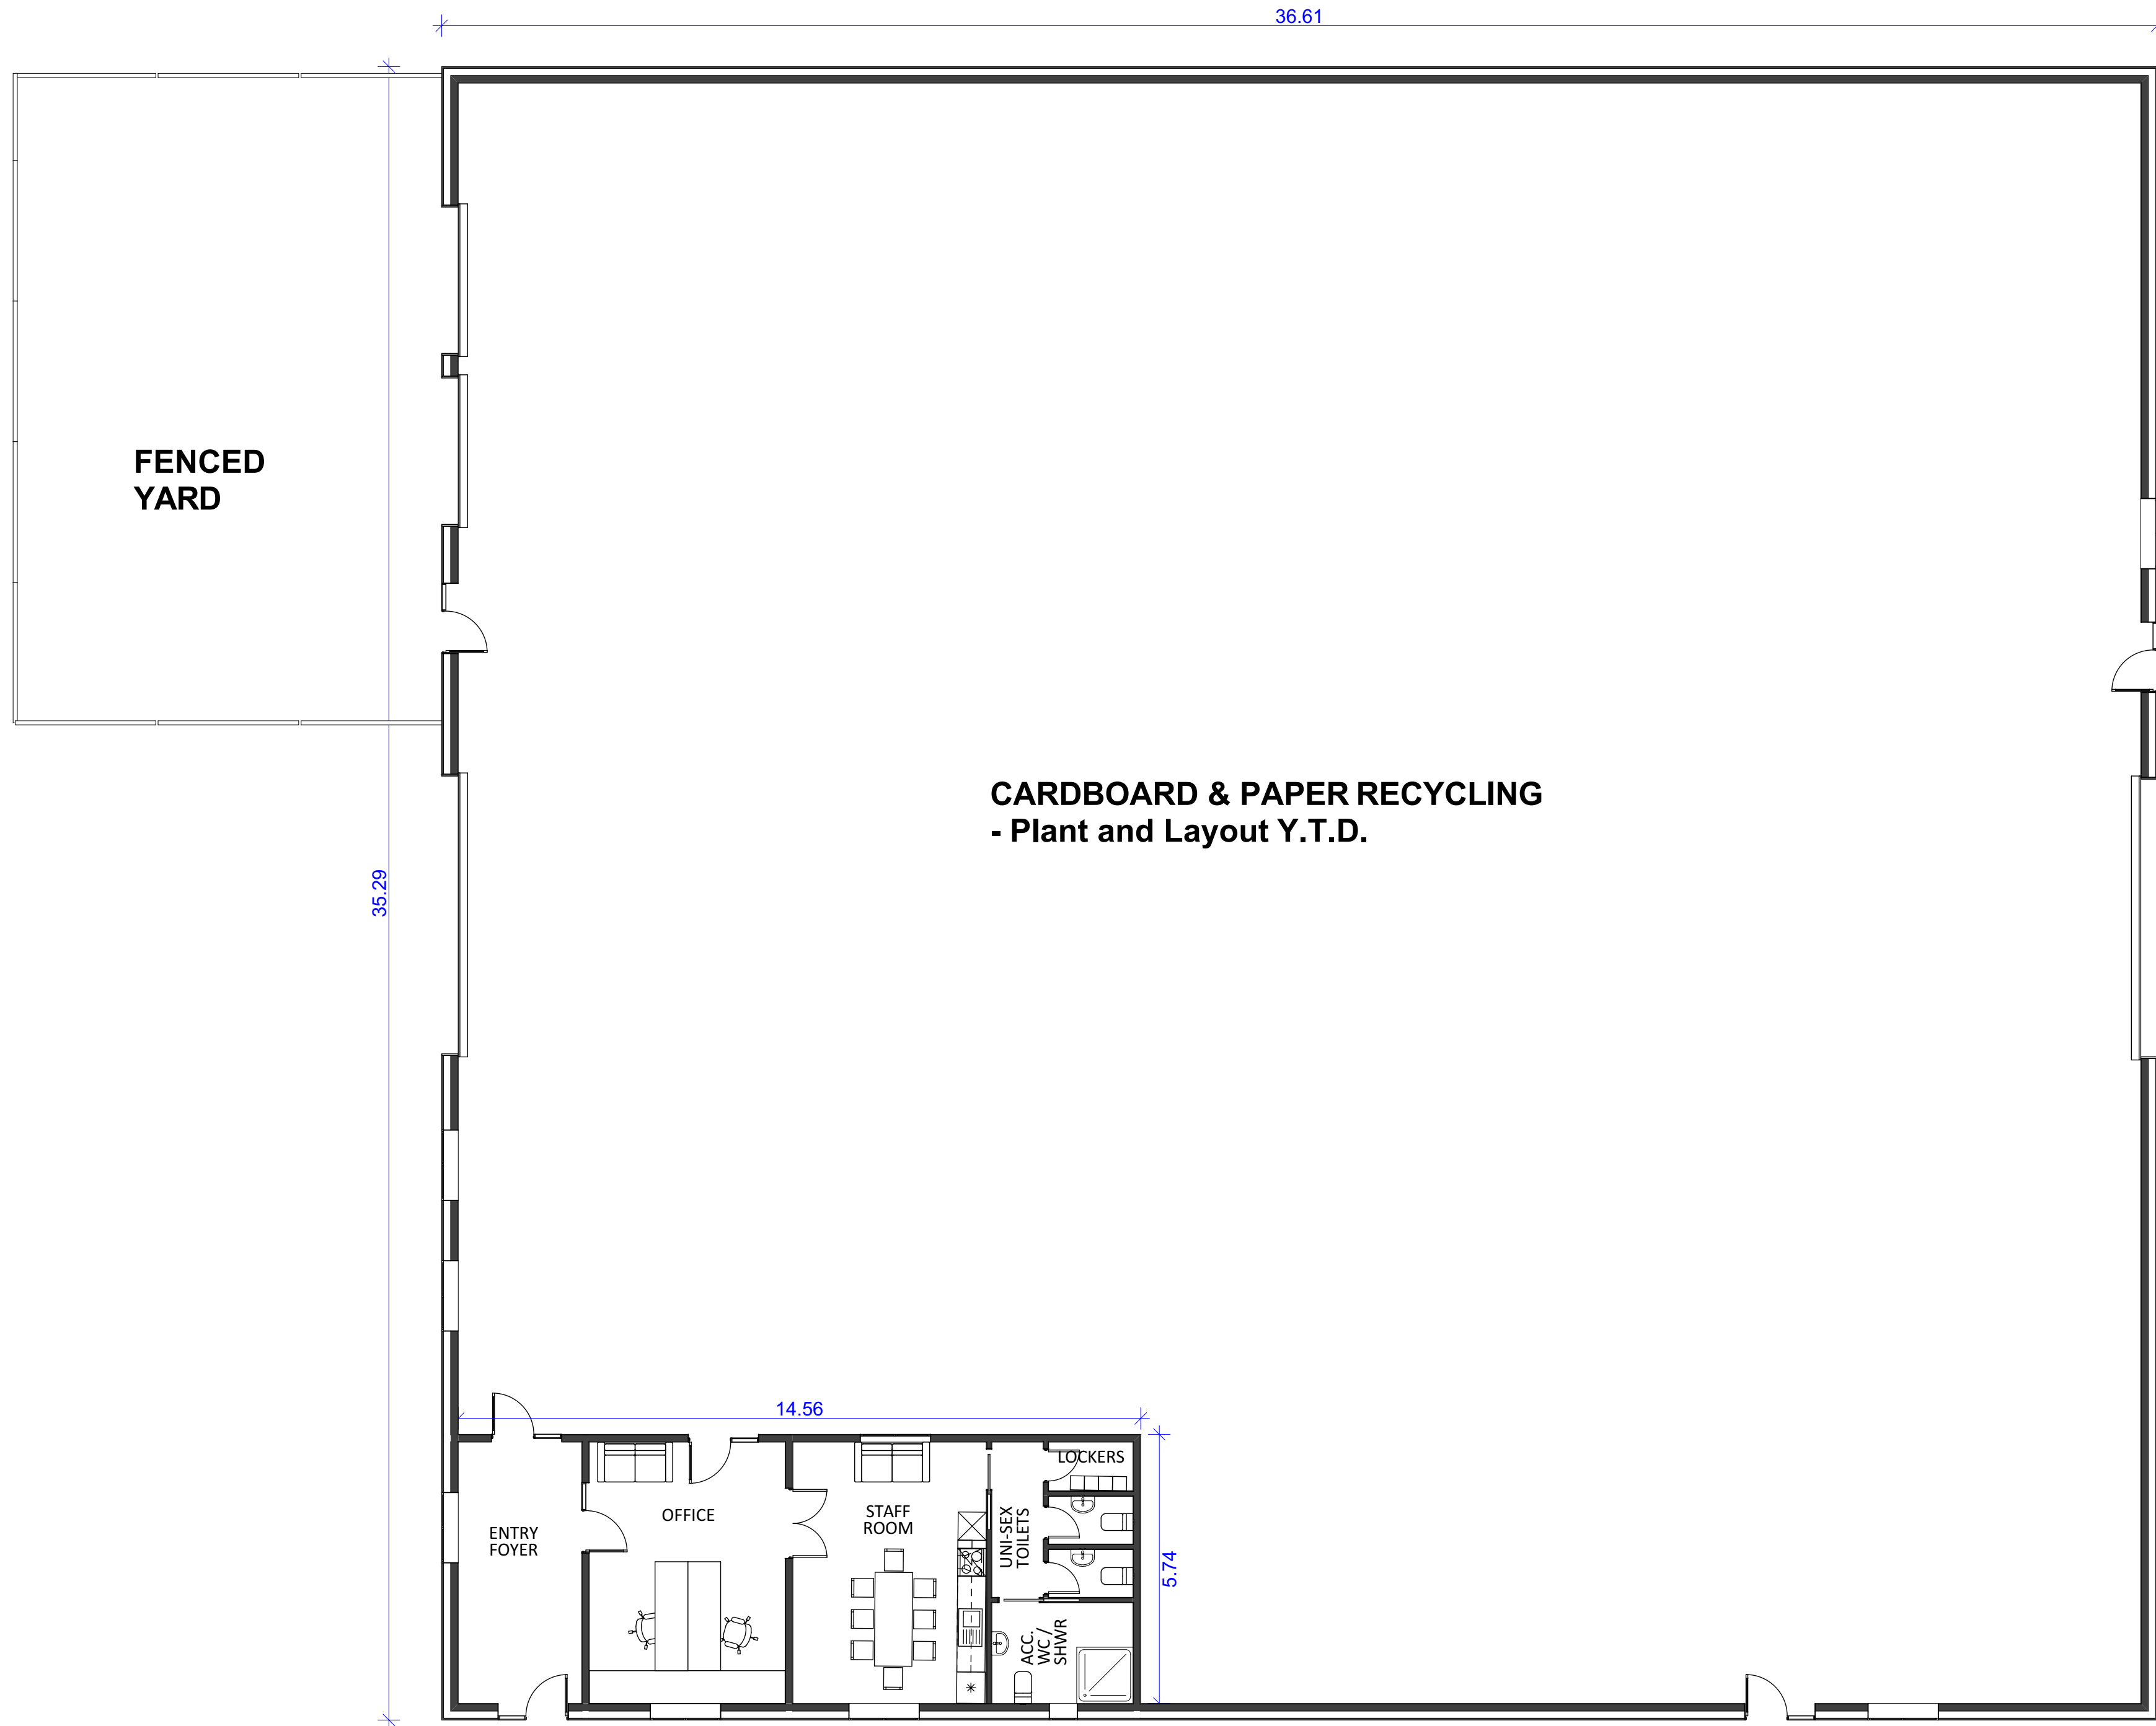

Materials	
Walls - Dimond "Brownbuilt 900" Corrugate Cladding	
Roof - Dimond "Brownbuilt 900" Corrugate Cladding.	
Guttering & Fascia - Dimond Colorsteel Zincalume 150 box gutters and fascia	
Roller Doors - Traditional rolled steel slat doors. Powder coated.	
Exterior Joinery - Aluminium DG units	
Colours	Resene "Ebony Clay" LVR
	All exterior Roofing, Cladding, Aluminium Joinery, Steel Roller Doors & Solidcore Doors

Cardboard & Paper Recycle Building Floorplan

1:100

THE YARDS

Project Address

Victoria Flats Road
Victoria Flats,
Gibbston

Owner

Cardrona Cattle
Company Ltd

Issue

DRAFT4/12/2023

Drawn

db

Date

4/12/2023

Scale






1:100on A1

Drawing Title

Cardboard & Paper
Recycling Building
Floorplan


Drawing Number

RRC 07

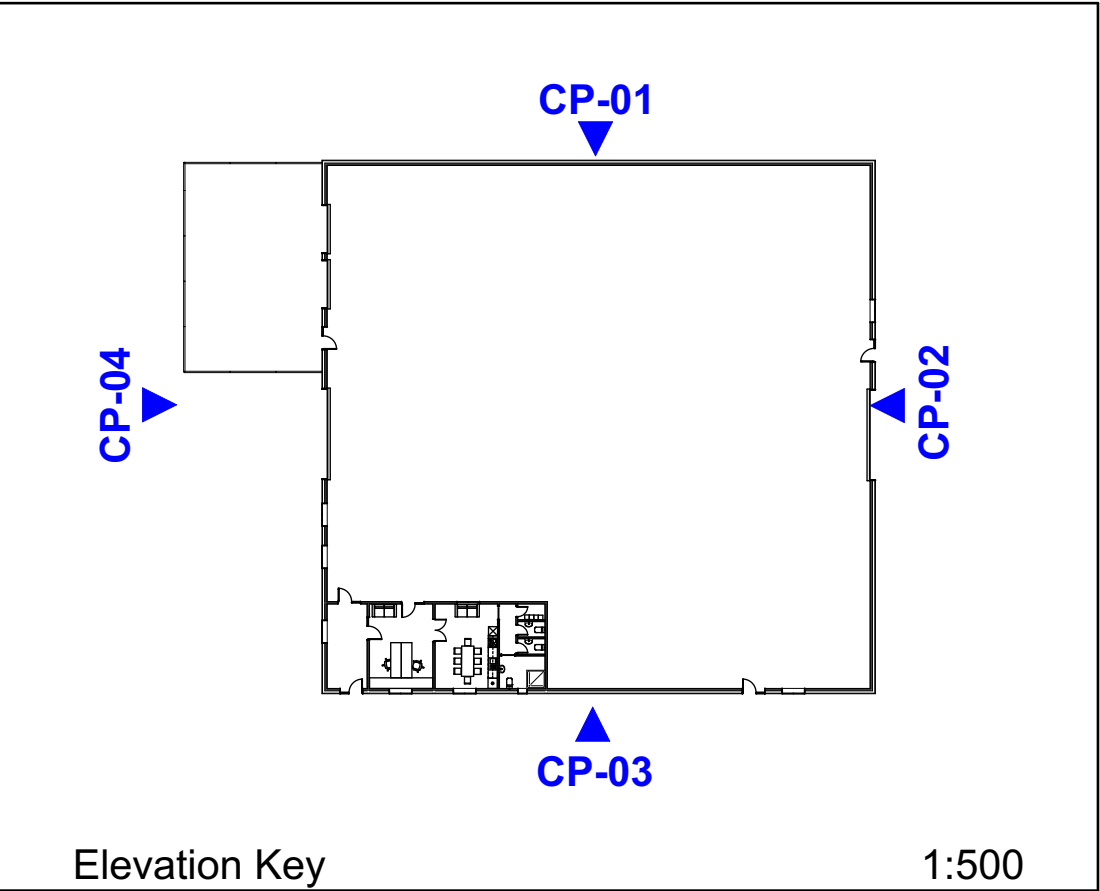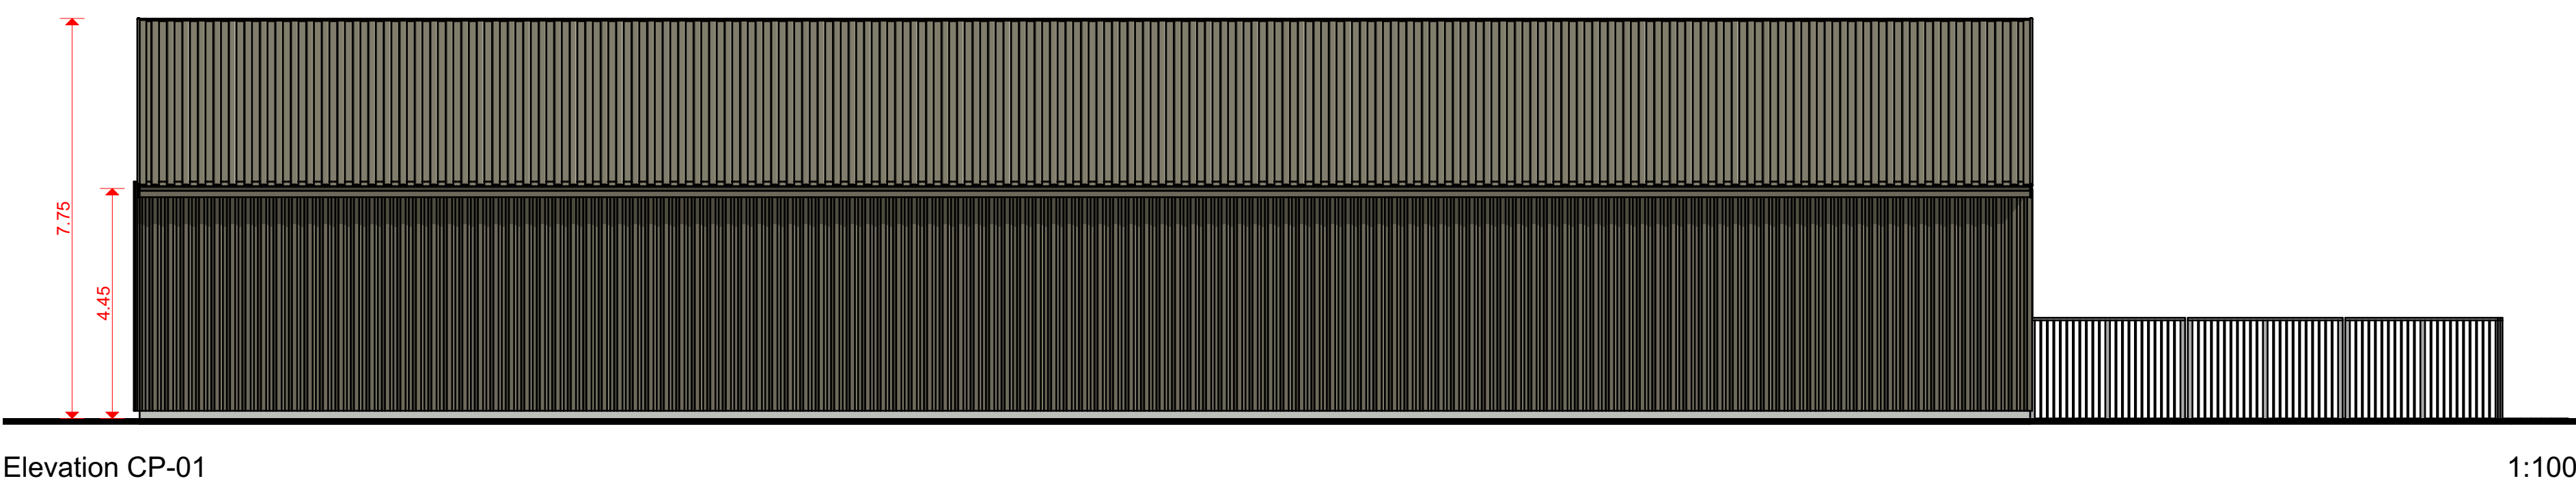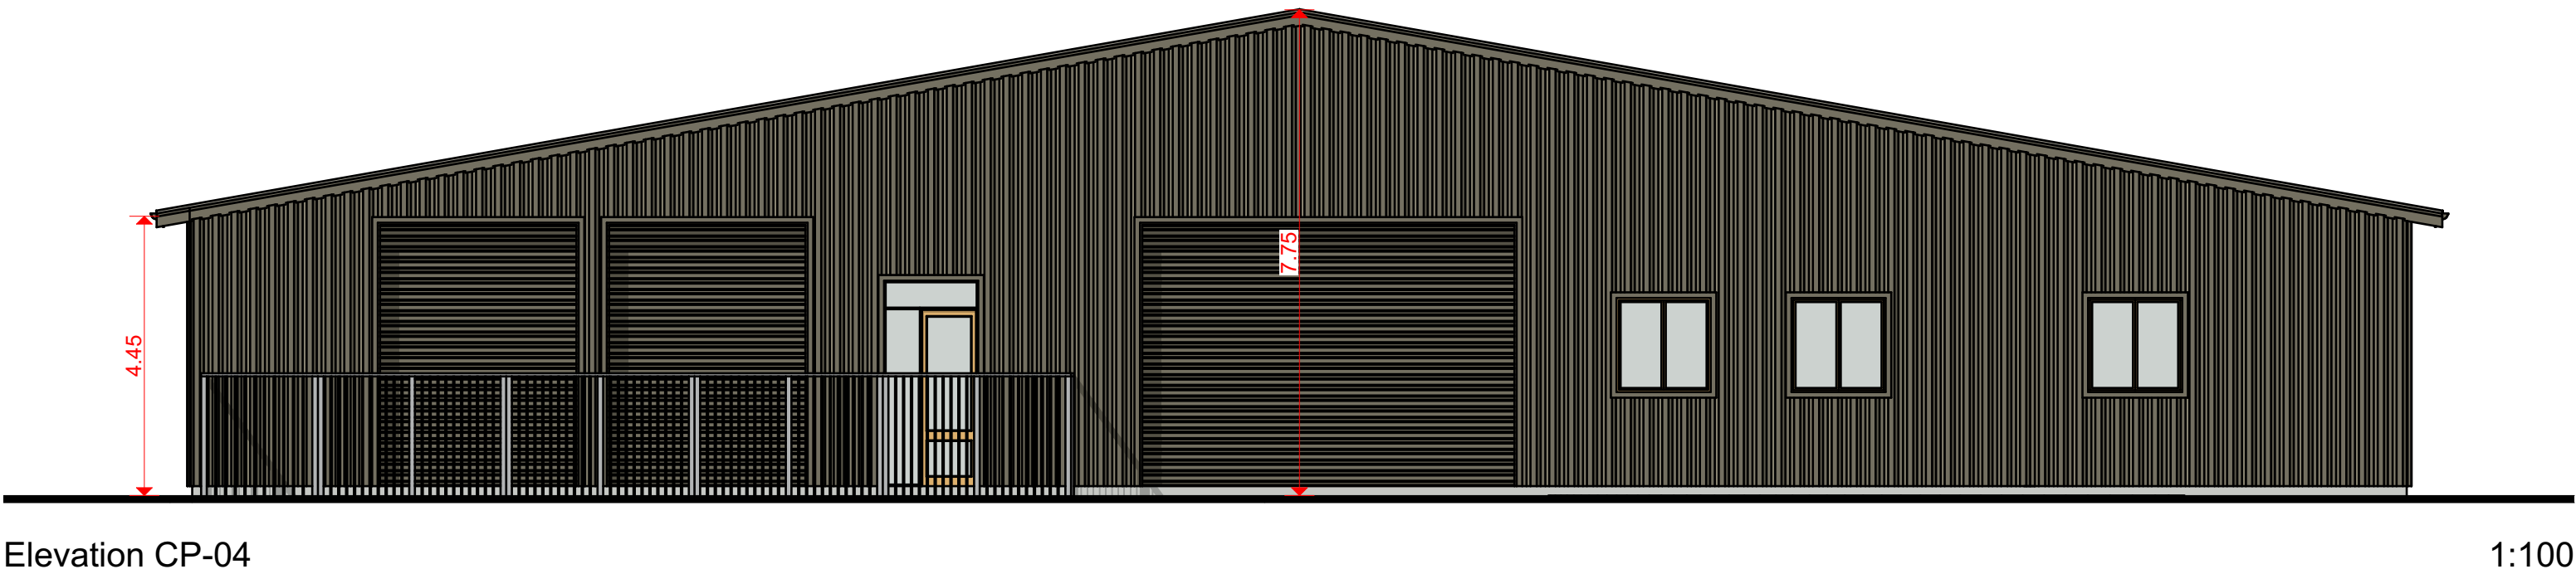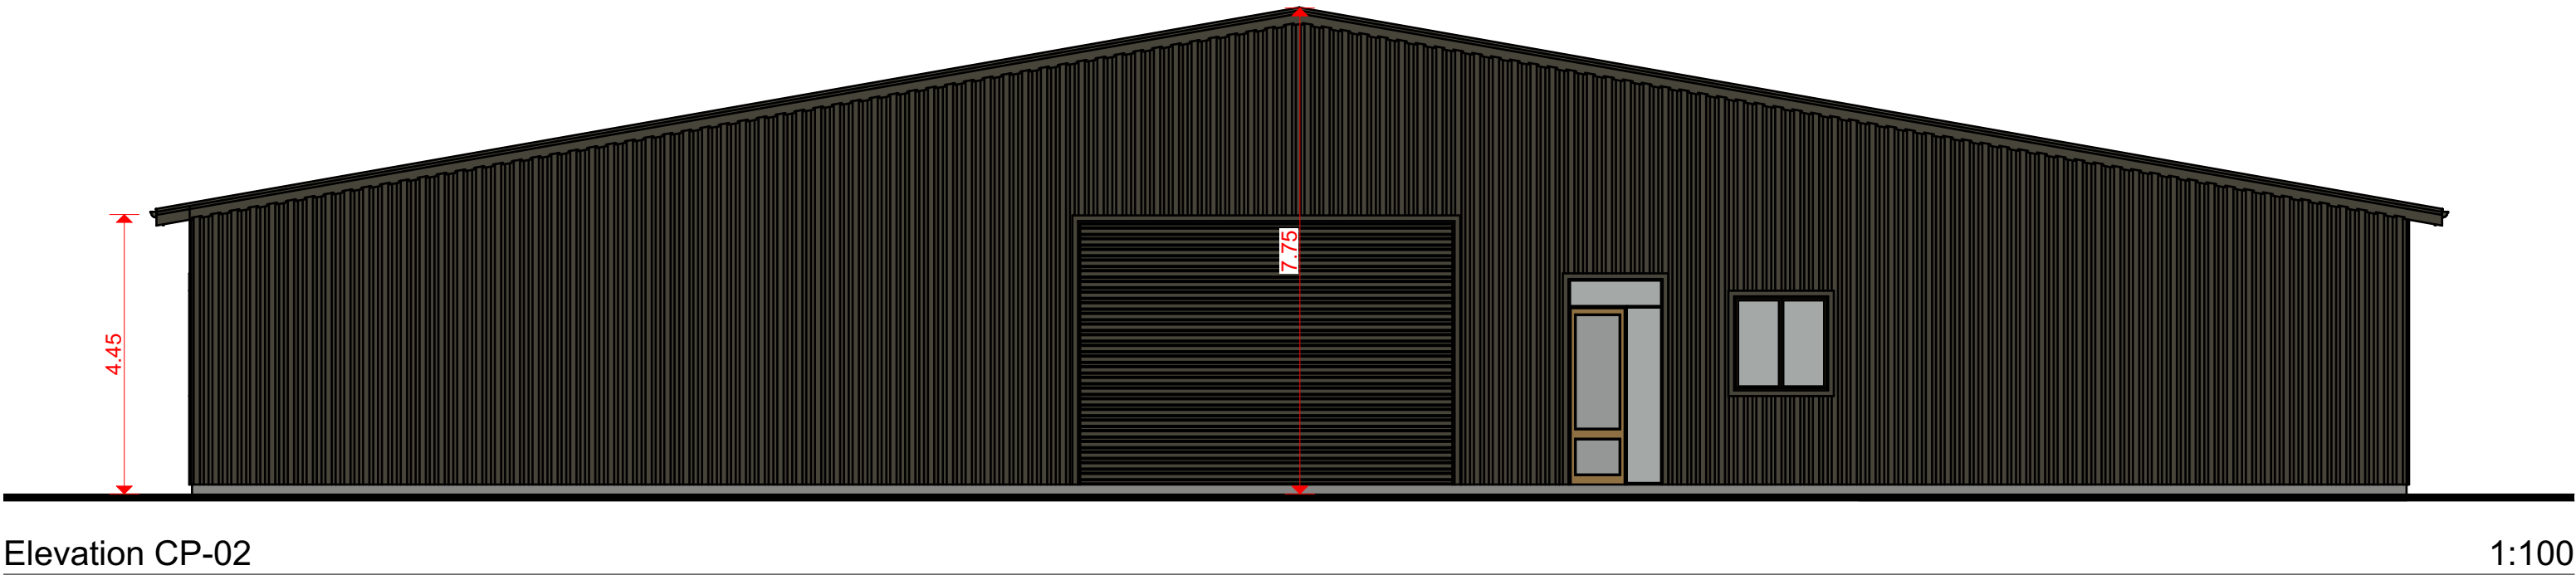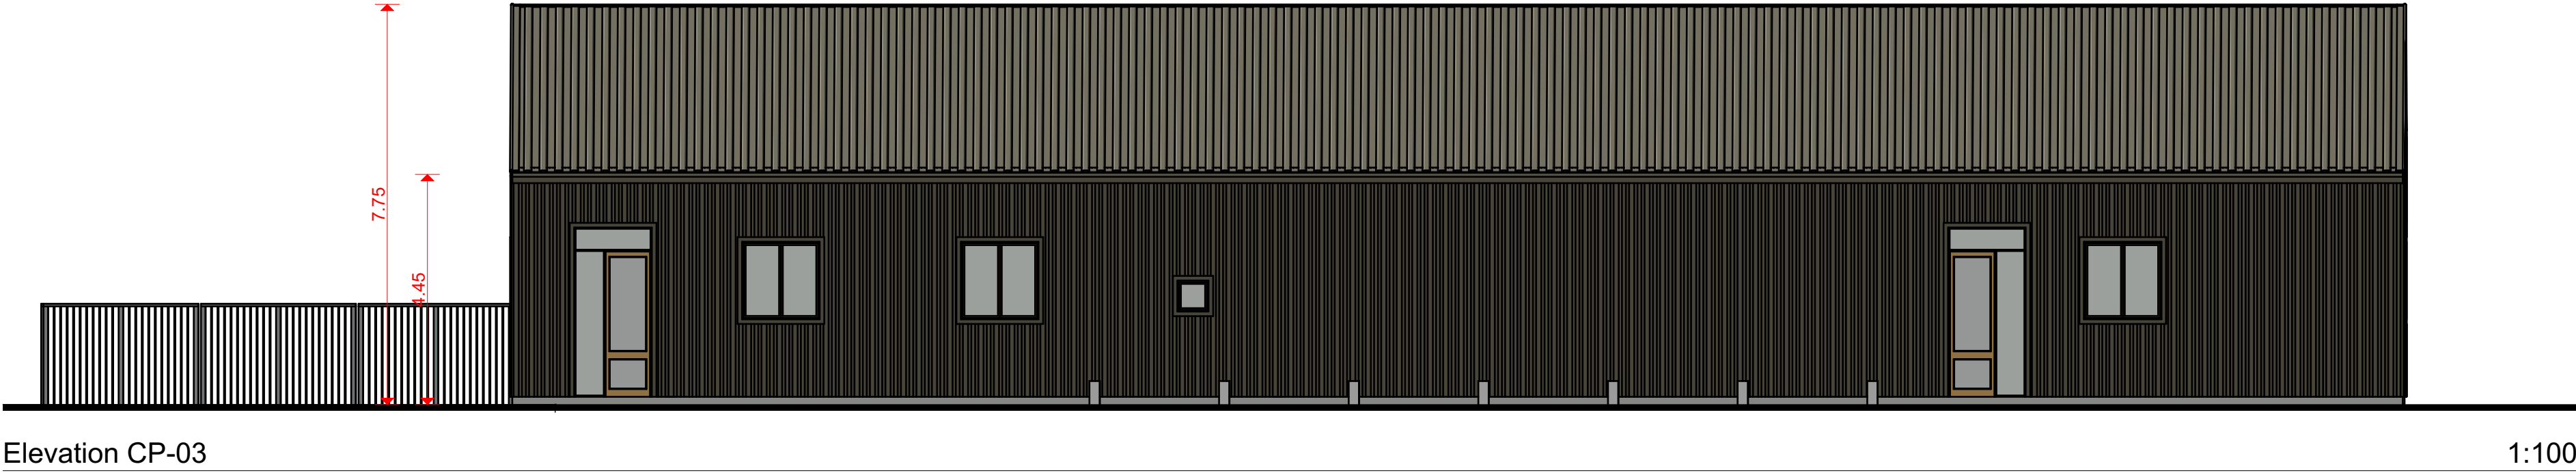

Materials	
Walls - Dimond "Brownbuilt 900" Corrugate Cladding	
Roof - Dimond "Brownbuilt 900" Corrugate Cladding.	
Guttering & Fascia - Dimond Colorsteel Zinalume 150 box gutters and fascia	
Roller Doors - Traditional rolled steel slat doors. Powder coated.	
Exterior Joinery - Aluminium DG units	
Colours	Resene "Ebony Clay" LVR
	All exterior Roofing, Cladding, Aluminium Joinery, Steel Roller Doors & Solidcore Doors

THE YARDS	
Project Address	Victoria Flats Road Victoria Flats, Gibbston
Owner	Cardrona Cattle Company Ltd
Issue	4/12/2023
DRAFT	
Drawn	db
Date	4/12/2023
Scale	1:100, 1:500 on A1
Drawing Title	Cardboard Paper Recycling Building Elevations
Drawing Number	RRC 08

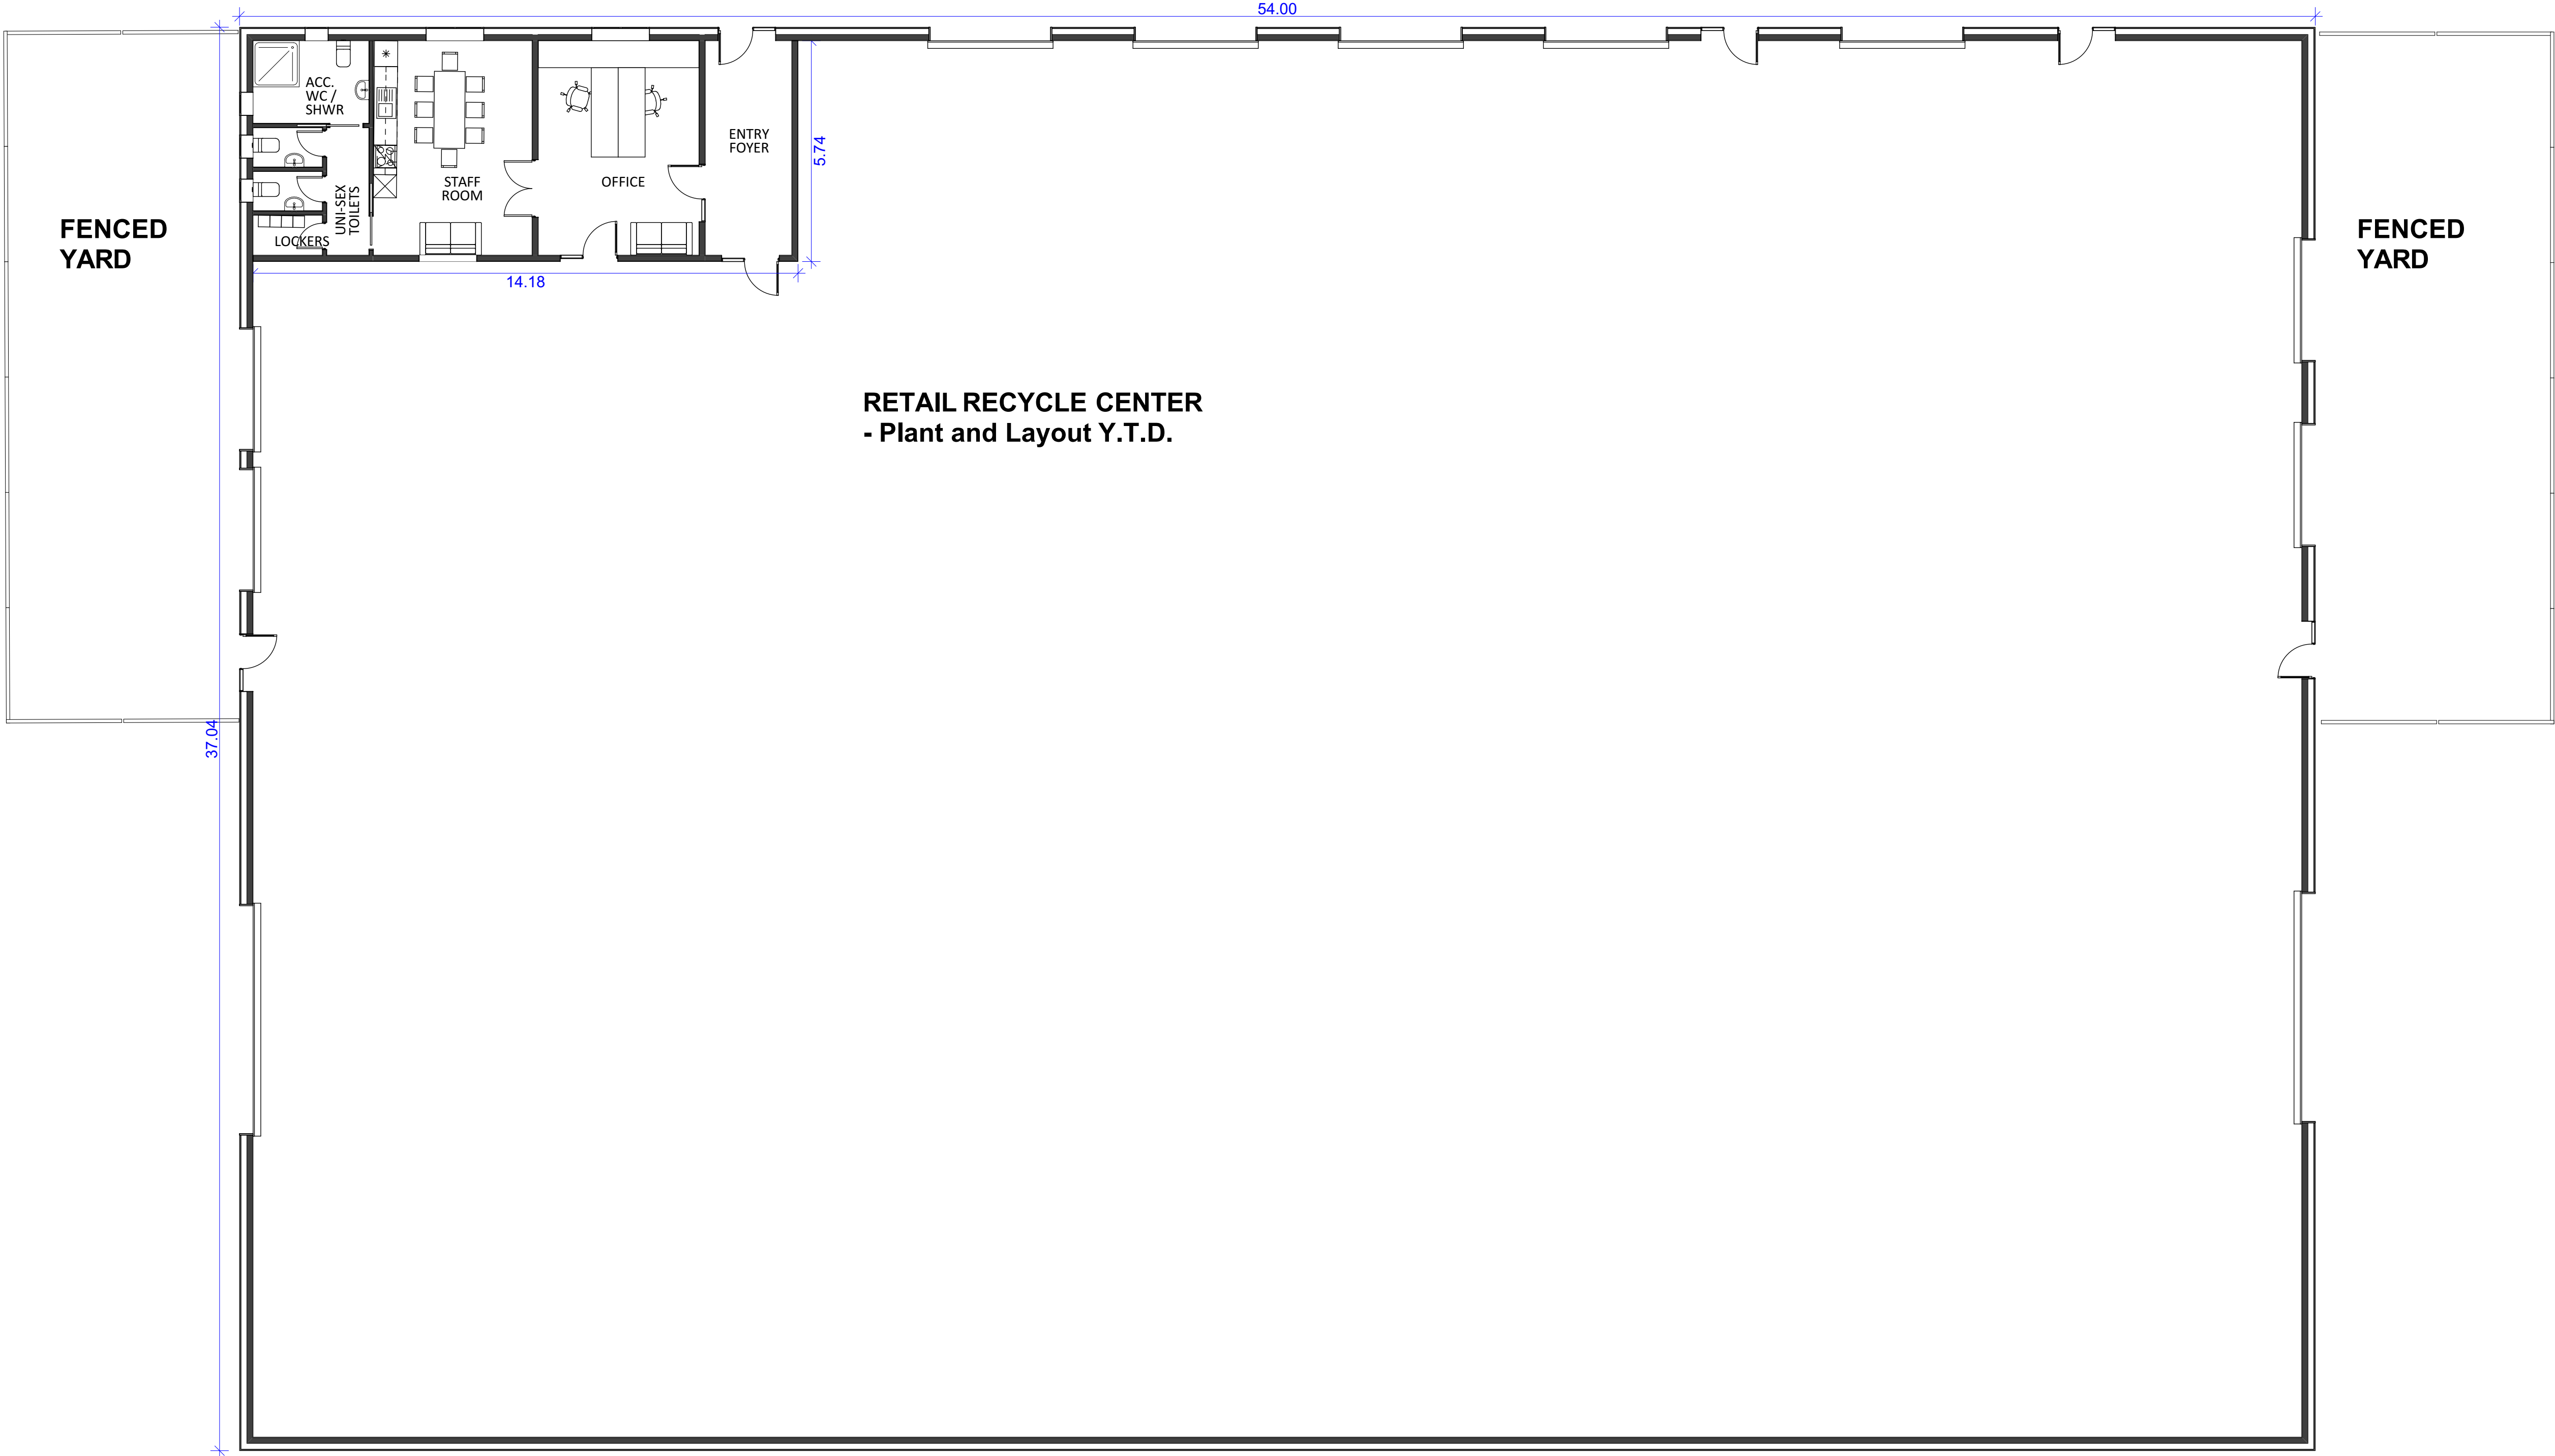

Materials	
Walls - Dimond "Brownbuilt 900" Corrugate Cladding	
Roof - Dimond "Brownbuilt 900" Corrugate Cladding.	
Guttering & Fascia - Dimond Colorsteel Zincalume 150 box gutters and fascia	
Roller Doors - Traditional rolled steel slat doors. Powder coated.	
Exterior Joinery - Aluminium DG units	
Colours	Resene "Ebony Clay" LVR
	All exterior Roofing, Cladding, Aluminium Joinery, Steel Roller Doors & Solidcore Doors

Retail Recycle Center Floorplan

1:100

THE YARDS

Project Address

Victoria Flats Road
Victoria Flats,
Gibbston

Owner

Cardrona Cattle
Company Ltd

Issue

DRAFT4/12/2023

Drawn

db

Date

4/12/2023

Scale


1:100on A1

Drawing Title

Retail Recycle Center
Floorplan

Drawing Number

RRC 09

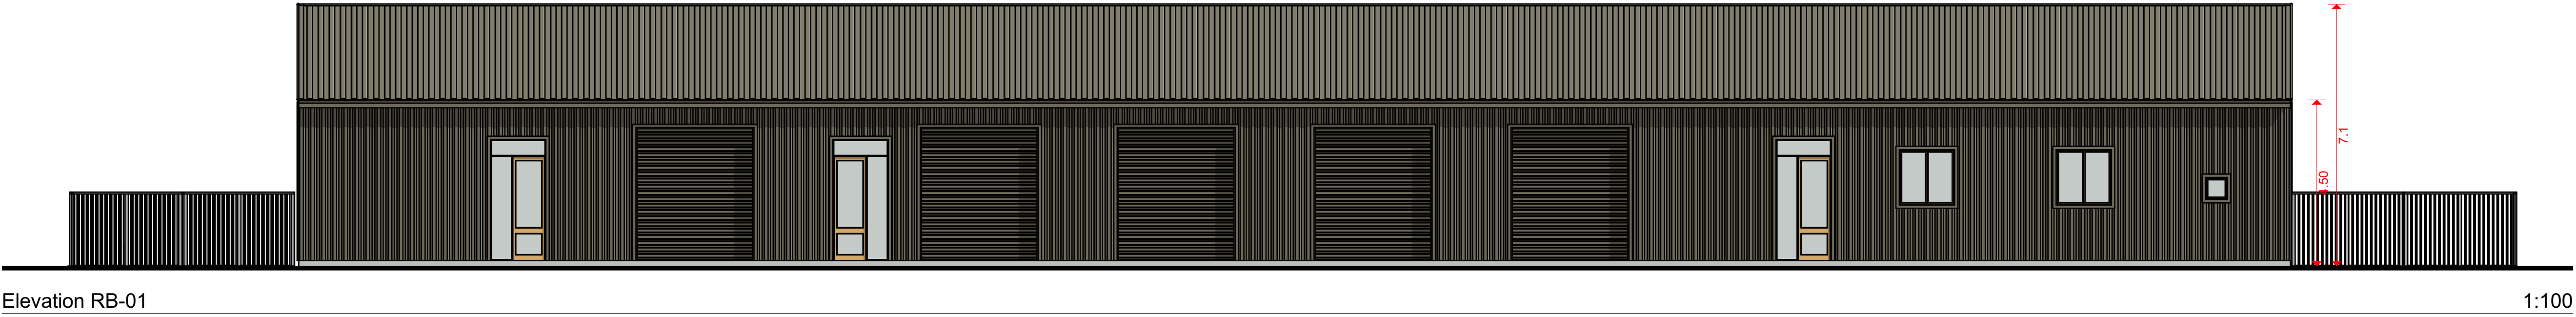


Elevation RB-01

1:100



Elevation RB-02

1:100

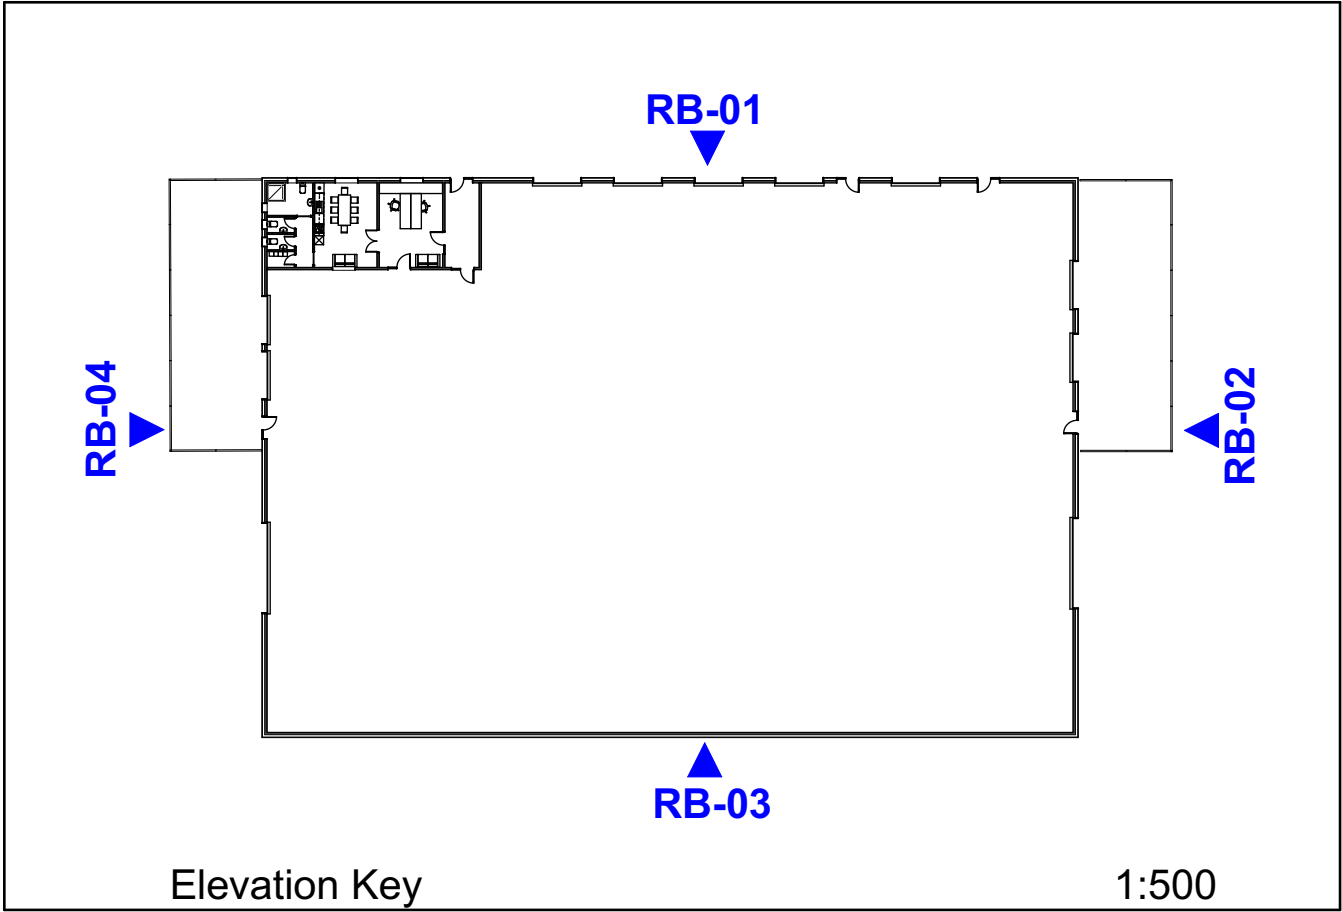

Elevation Key


1:500

Materials	
Walls - Dimond "Brownbuilt 900" Corrugate Cladding	
Roof - Dimond "Brownbuilt 900" Corrugate Cladding.	
Guttering & Fascia - Dimond Colorsteel Zincalume 150 box gutters and fascia	
Roller Doors - Traditional rolled steel slat doors. Powder coated.	
Exterior Joinery - Aluminium DG units	
Colours	Resene "Ebony Clay" LVR
	All exterior Roofing, Cladding, Aluminium Joinery, Steel Roller Doors & Solidcore Doors



Elevation RB-04


1:100

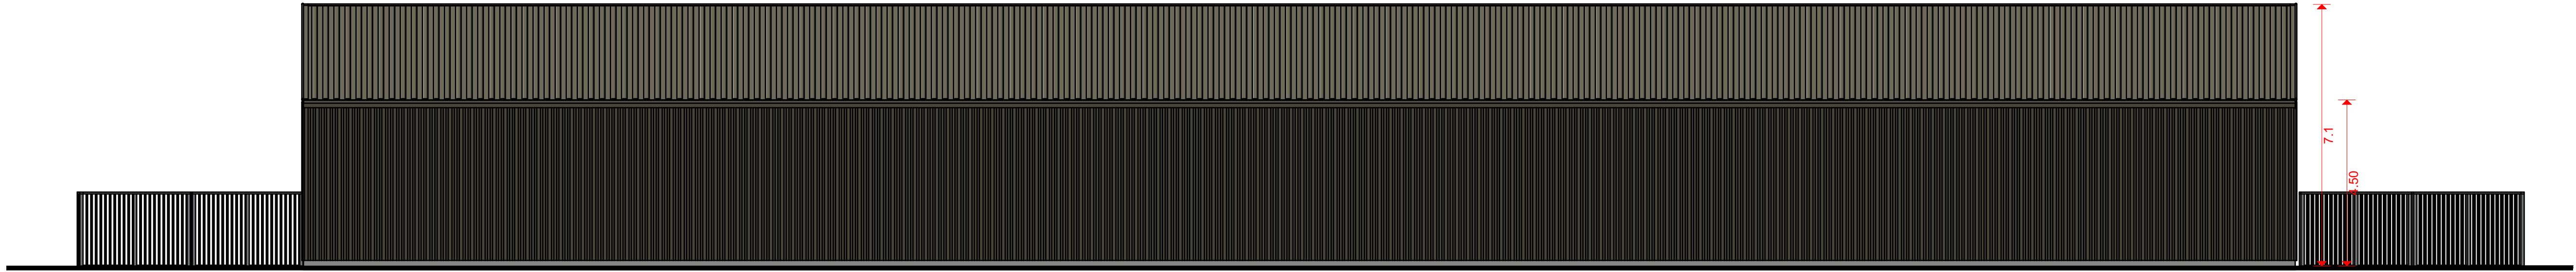

Elevation RB-03

1:100

THE YARDS	
Project Address	Victoria Flats Road Victoria Flats, Gibbston
Owner	Cardrona Cattle Company Ltd
Issue	4/12/2023
DRAFT	
Drawn	db
Date	4/12/2023
Scale	1:100, 1:500 on A1
Drawing Title	Retail Recycle Center Elevations
Drawing Number	RRC 10

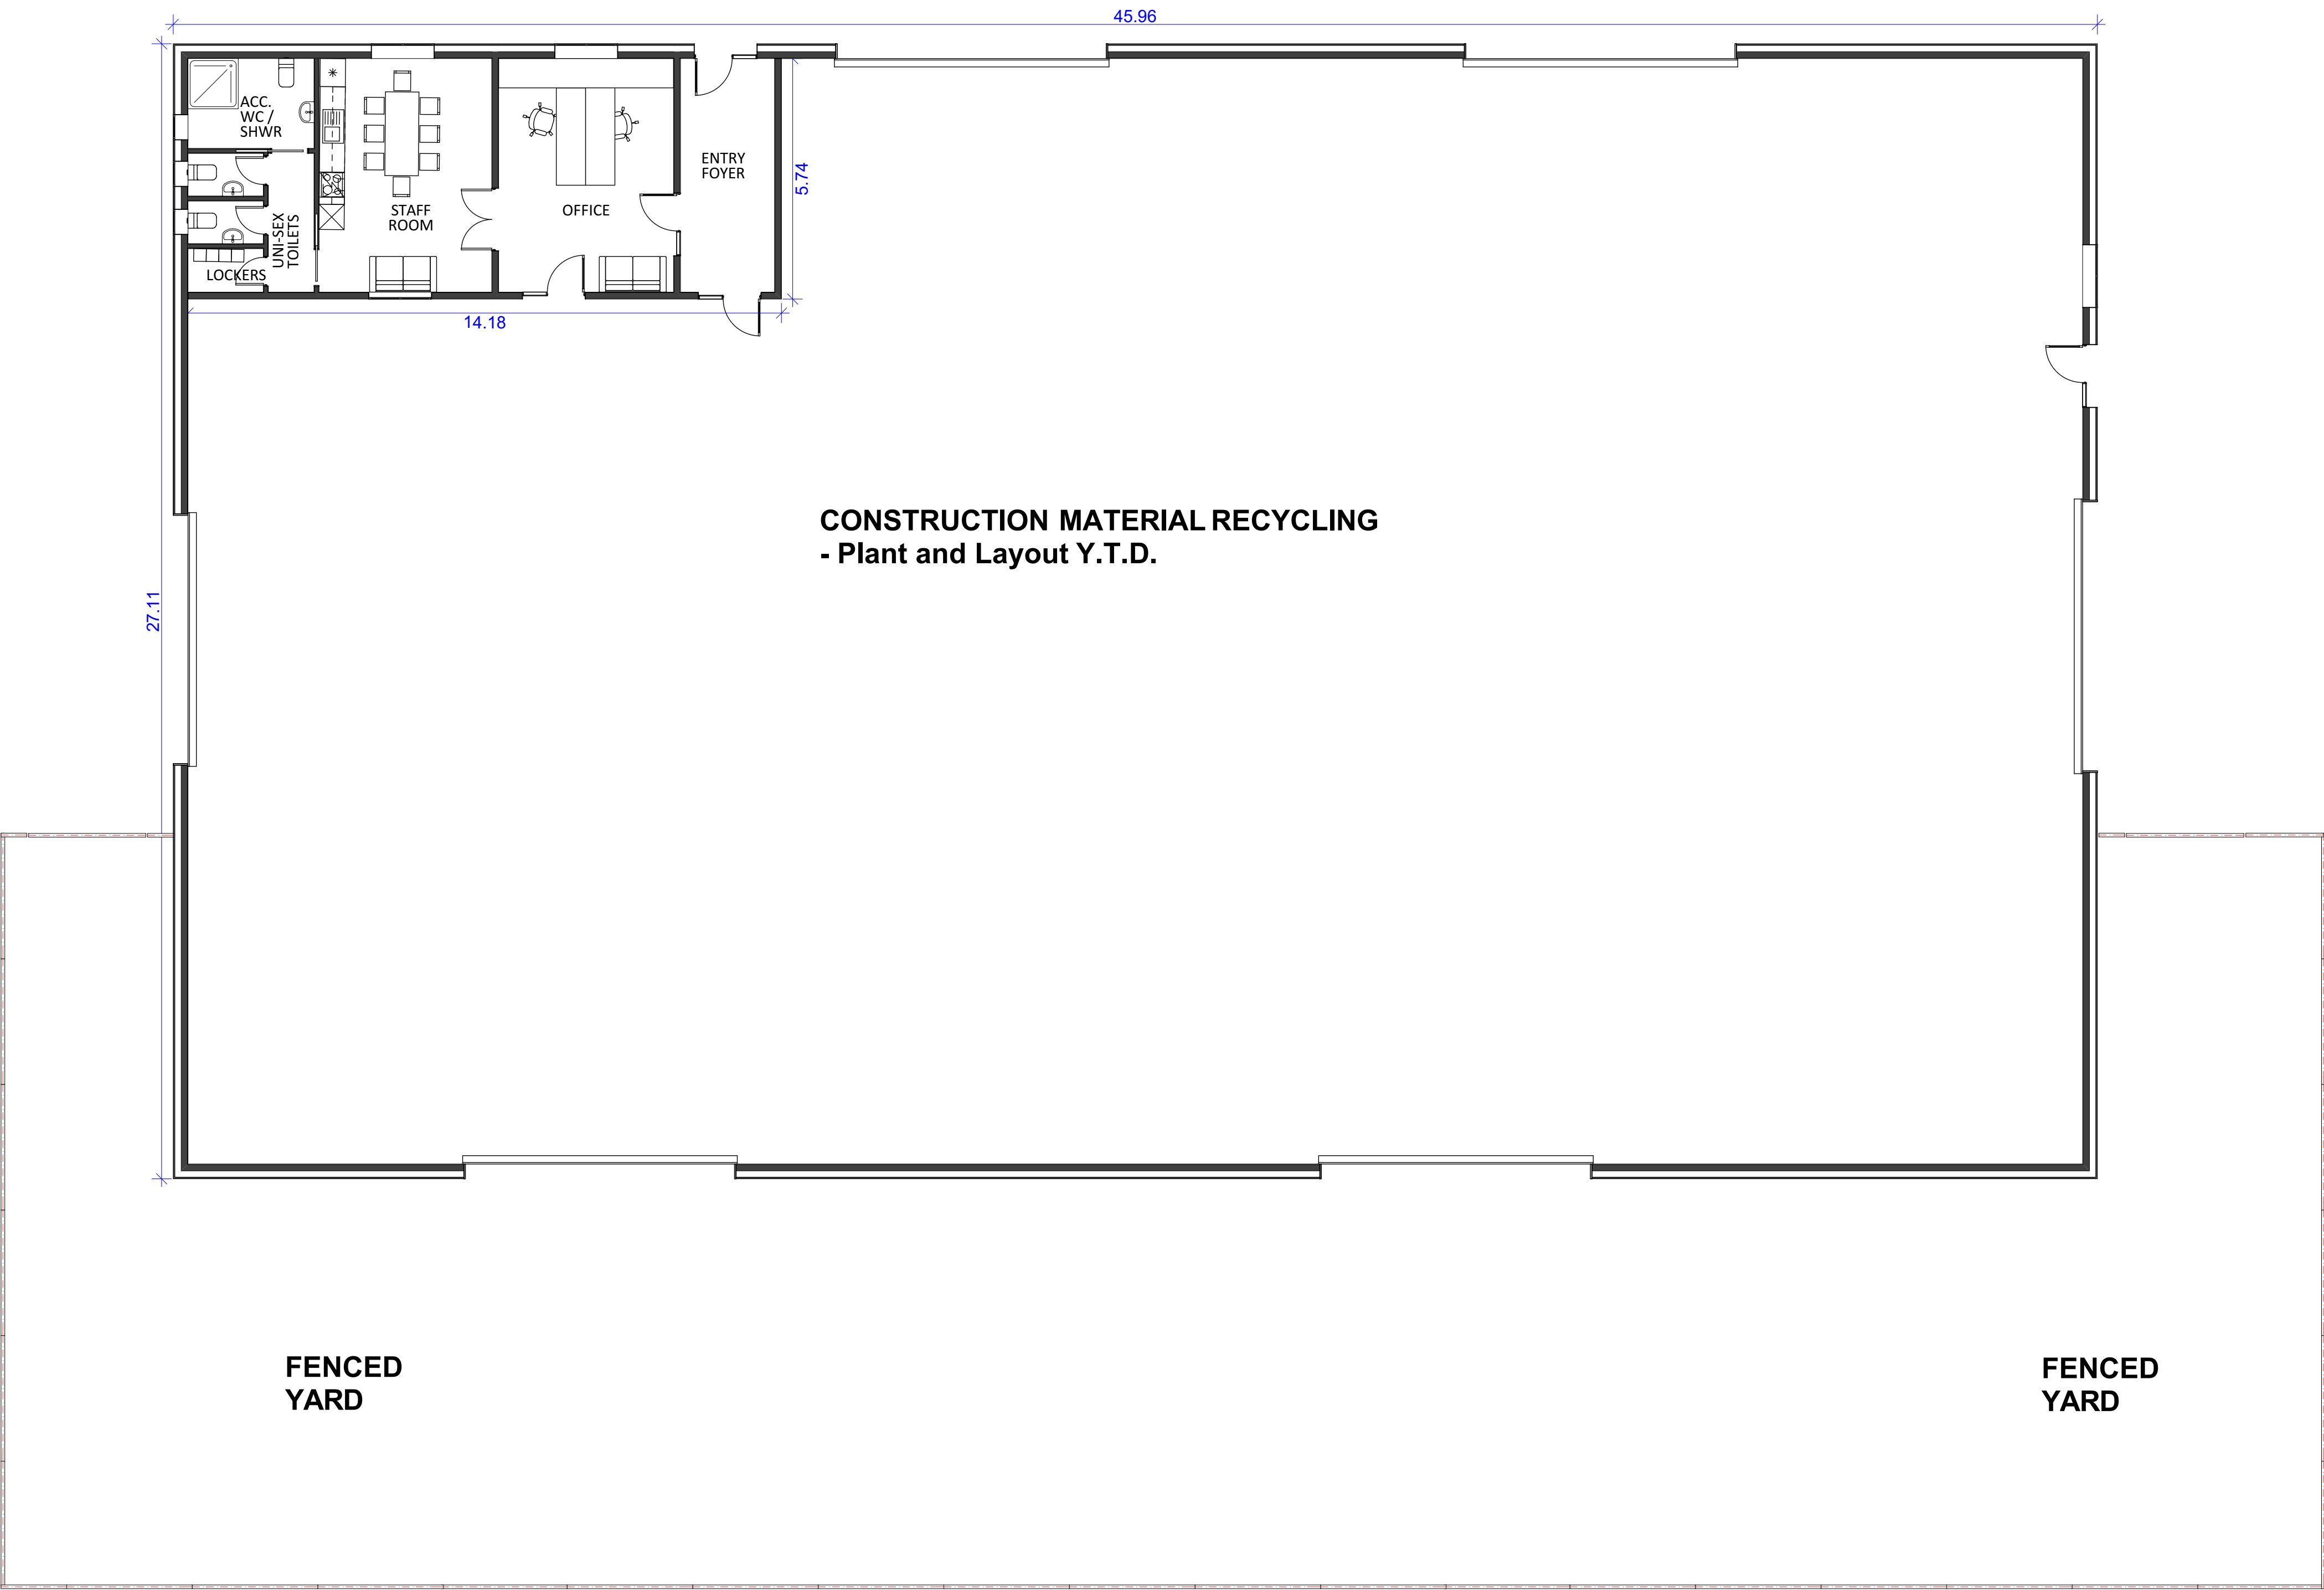

Materials	
Walls - Dimond "Brownbuilt 900" Corrugate Cladding	
Roof - Dimond "Brownbuilt 900" Corrugate Cladding.	
Guttering & Fascia - Dimond Colorsteel Zinalume 150 box gutters and fascia	
Roller Doors - Traditional rolled steel slat doors. Powder coated.	
Exterior Joinery - Aluminium DG units	
Colours	Resene "Ebony Clay" LVR
	All exterior Roofing, Cladding, Aluminium Joinery, Steel Roller Doors & Solidcore Doors

THE YARDS

Project Address

Victoria Flats Road
Victoria Flats,
Gibbston

Owner

Cardrona Cattle
Company Ltd

Issue

DRAFT4/12/2023

Drawn

db

Date

4/12/2023

Scale


1:100on A1

Drawing Title

Construction
Materials Recycle
Building Floorplan


Drawing Number

RRC 11

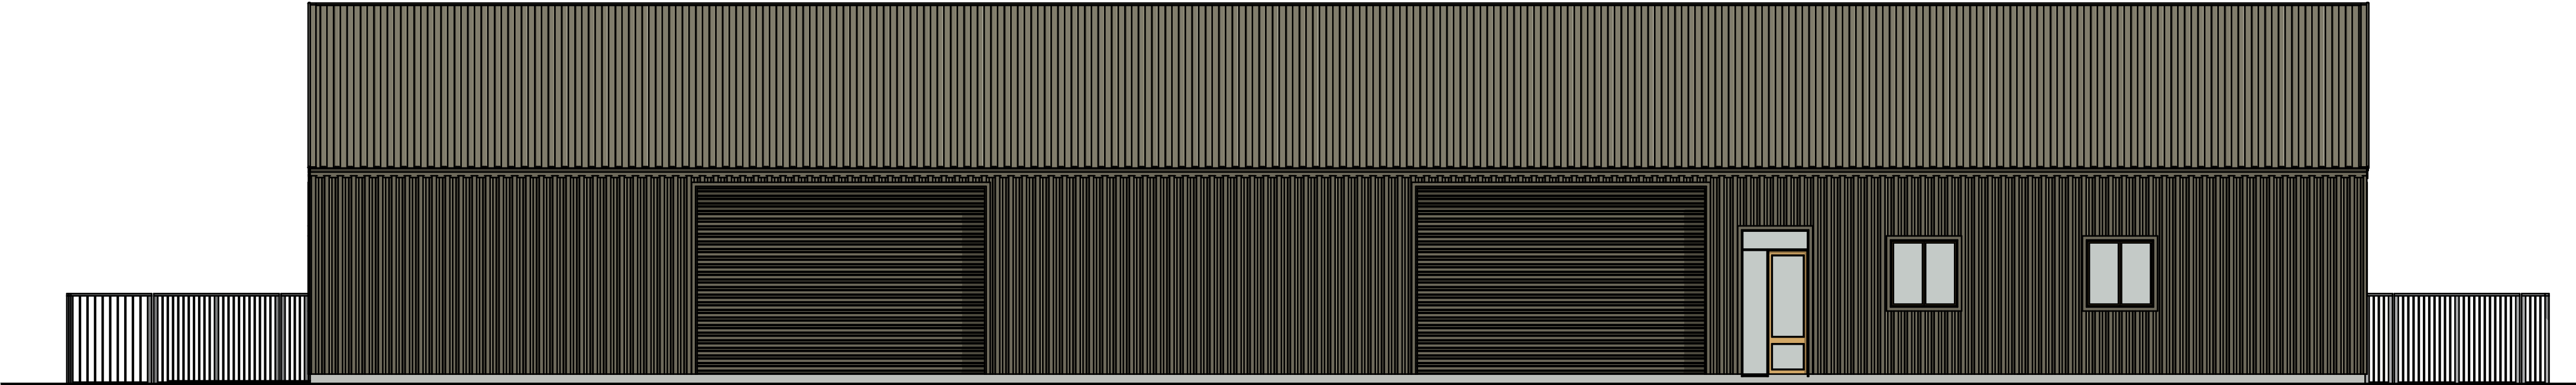


Elevation BM-01

1:100

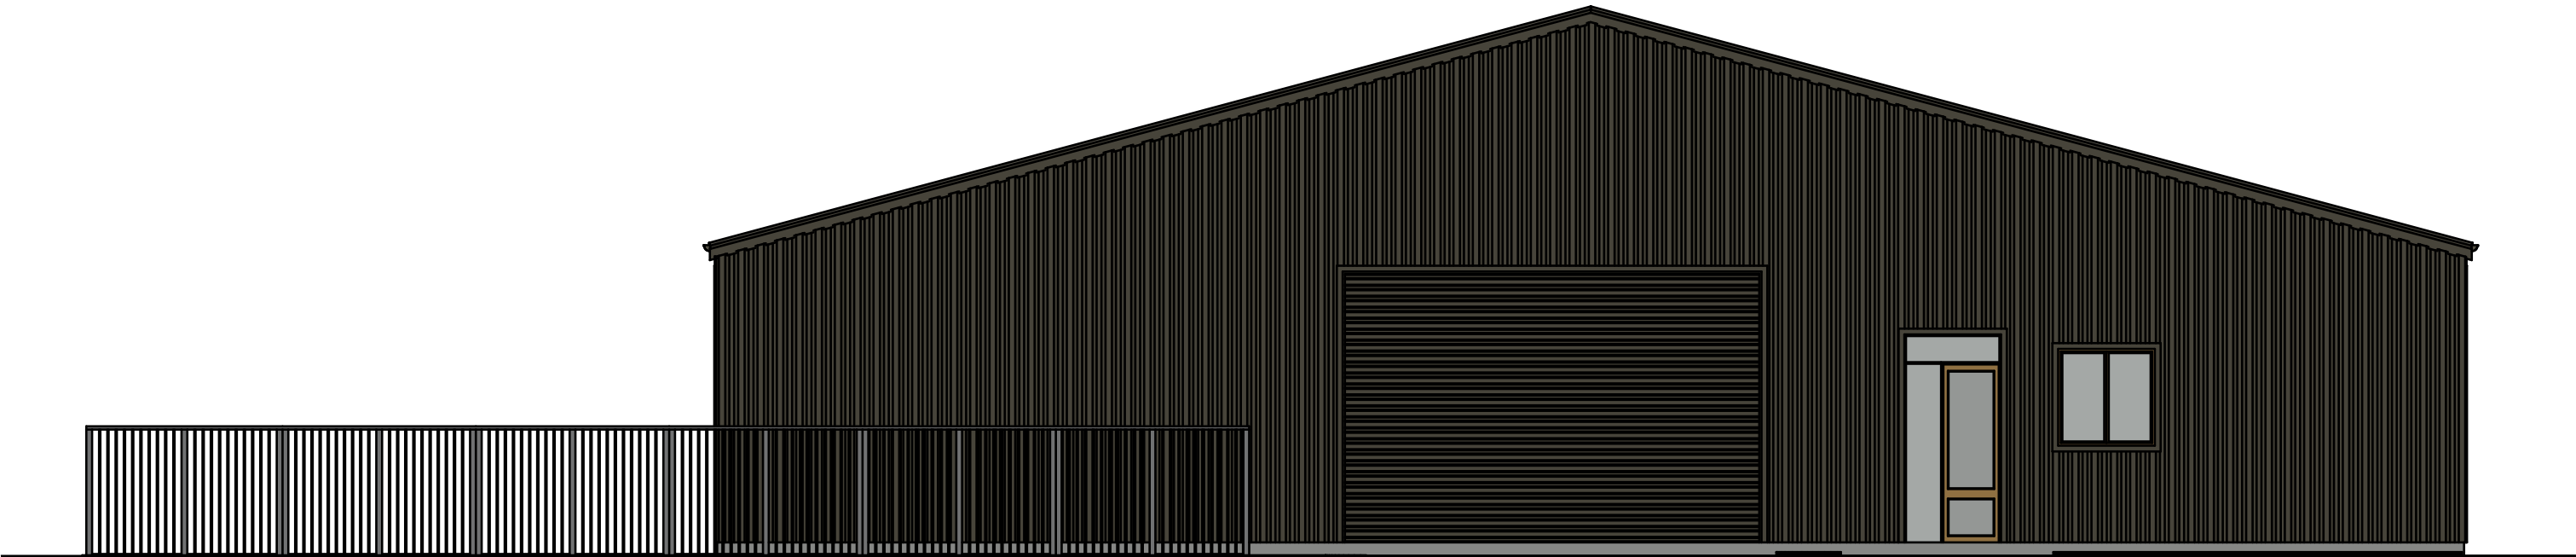


Elevation BM-02

1:100

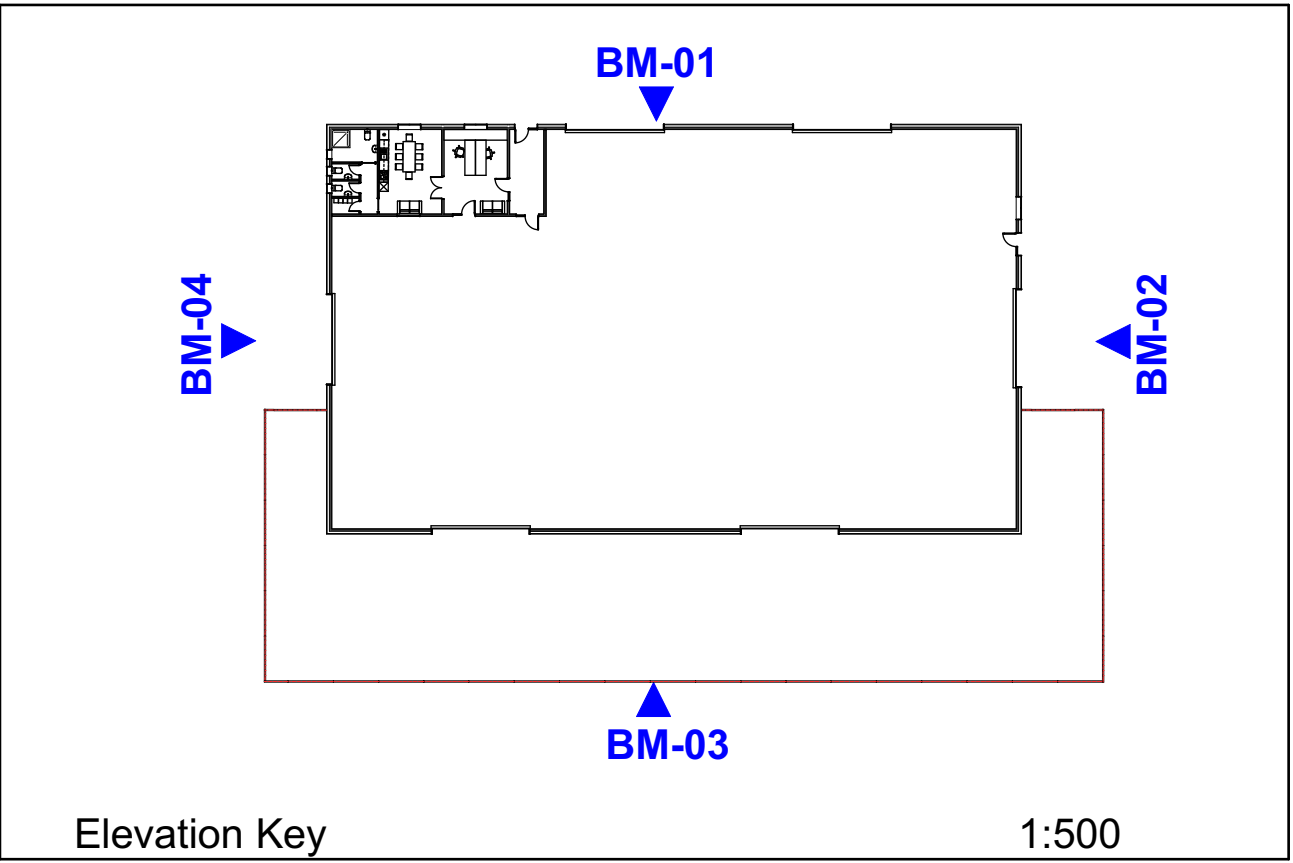


Elevation Key

1:500

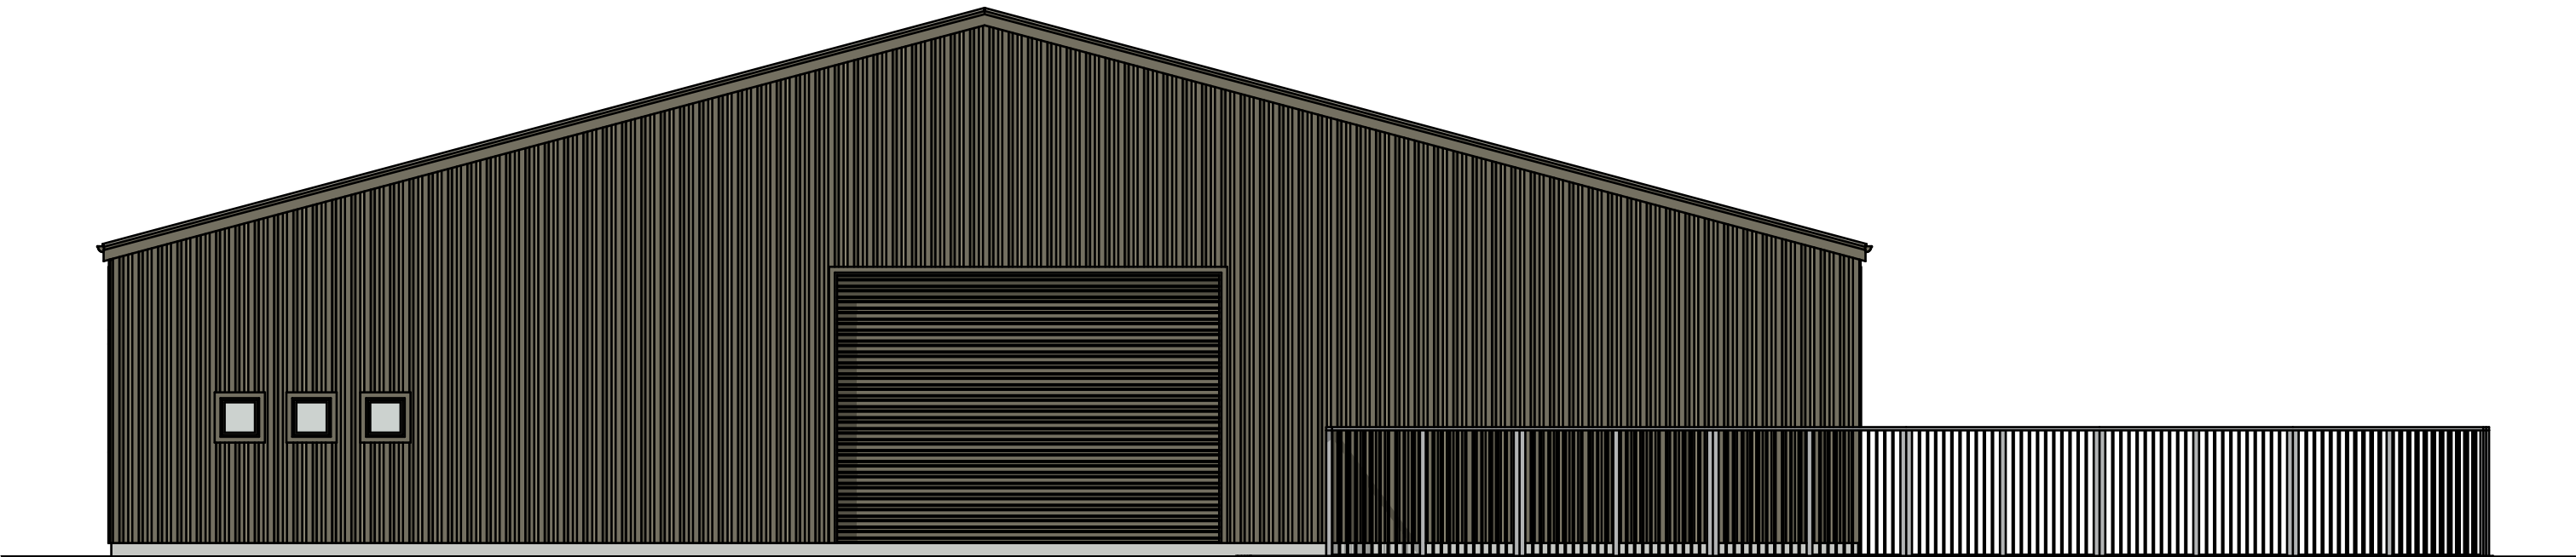

Elevation BM-04

1:100

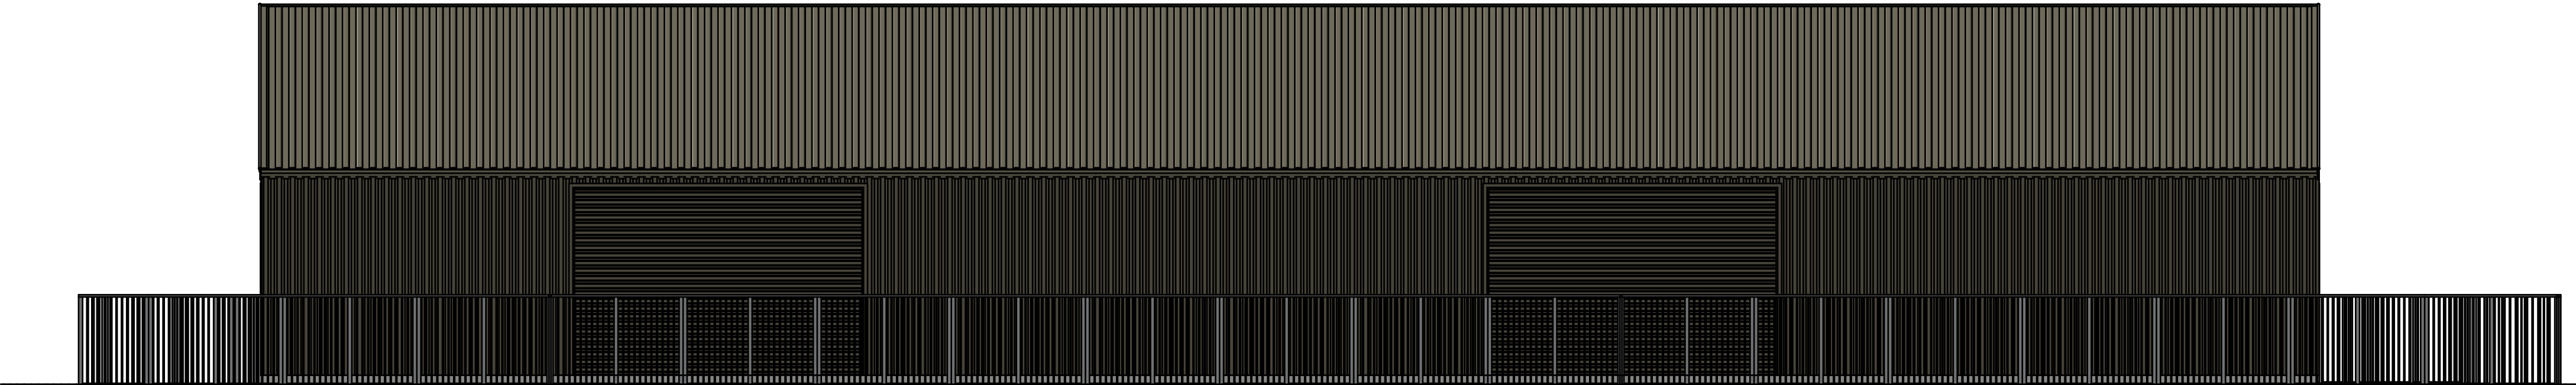


Elevation BM-03


1:100

Materials	
Walls - Dimond "Brownbuilt 900" Corrugate Cladding	
Roof - Dimond "Brownbuilt 900" Corrugate Cladding.	
Guttering & Fascia - Dimond Colorsteel Zincalume 150 box gutters and fascia	
Roller Doors - Traditional rolled steel slat doors. Powder coated.	
Exterior Joinery - Aluminium DG units	
Colours	Resene "Ebony Clay" LVR
	All exterior Roofing, Cladding, Aluminium Joinery, Steel Roller Doors & Solidcore Doors

THE YARDS	
Project Address	Victoria Flats Road Victoria Flats, Gibbston
Owner	Cardrona Cattle Company Ltd
Issue	4/12/2023
DRAFT	
Drawn	db
Date	4/12/2023
Scale	1:100, 1:500 on A1
Drawing Title	Construction Materials Recycling Building Elevations
Drawing Number	
RRC 12	

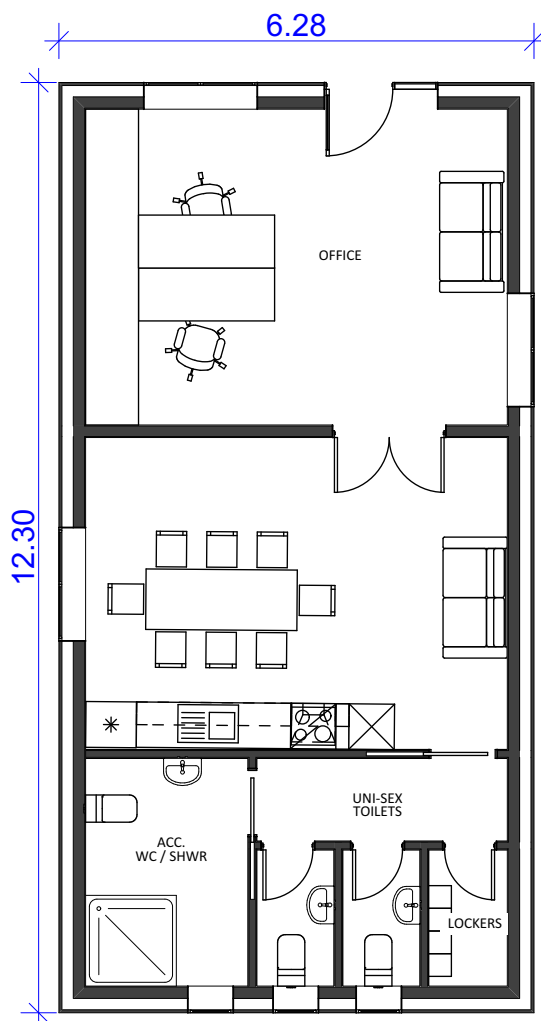

OFFICE

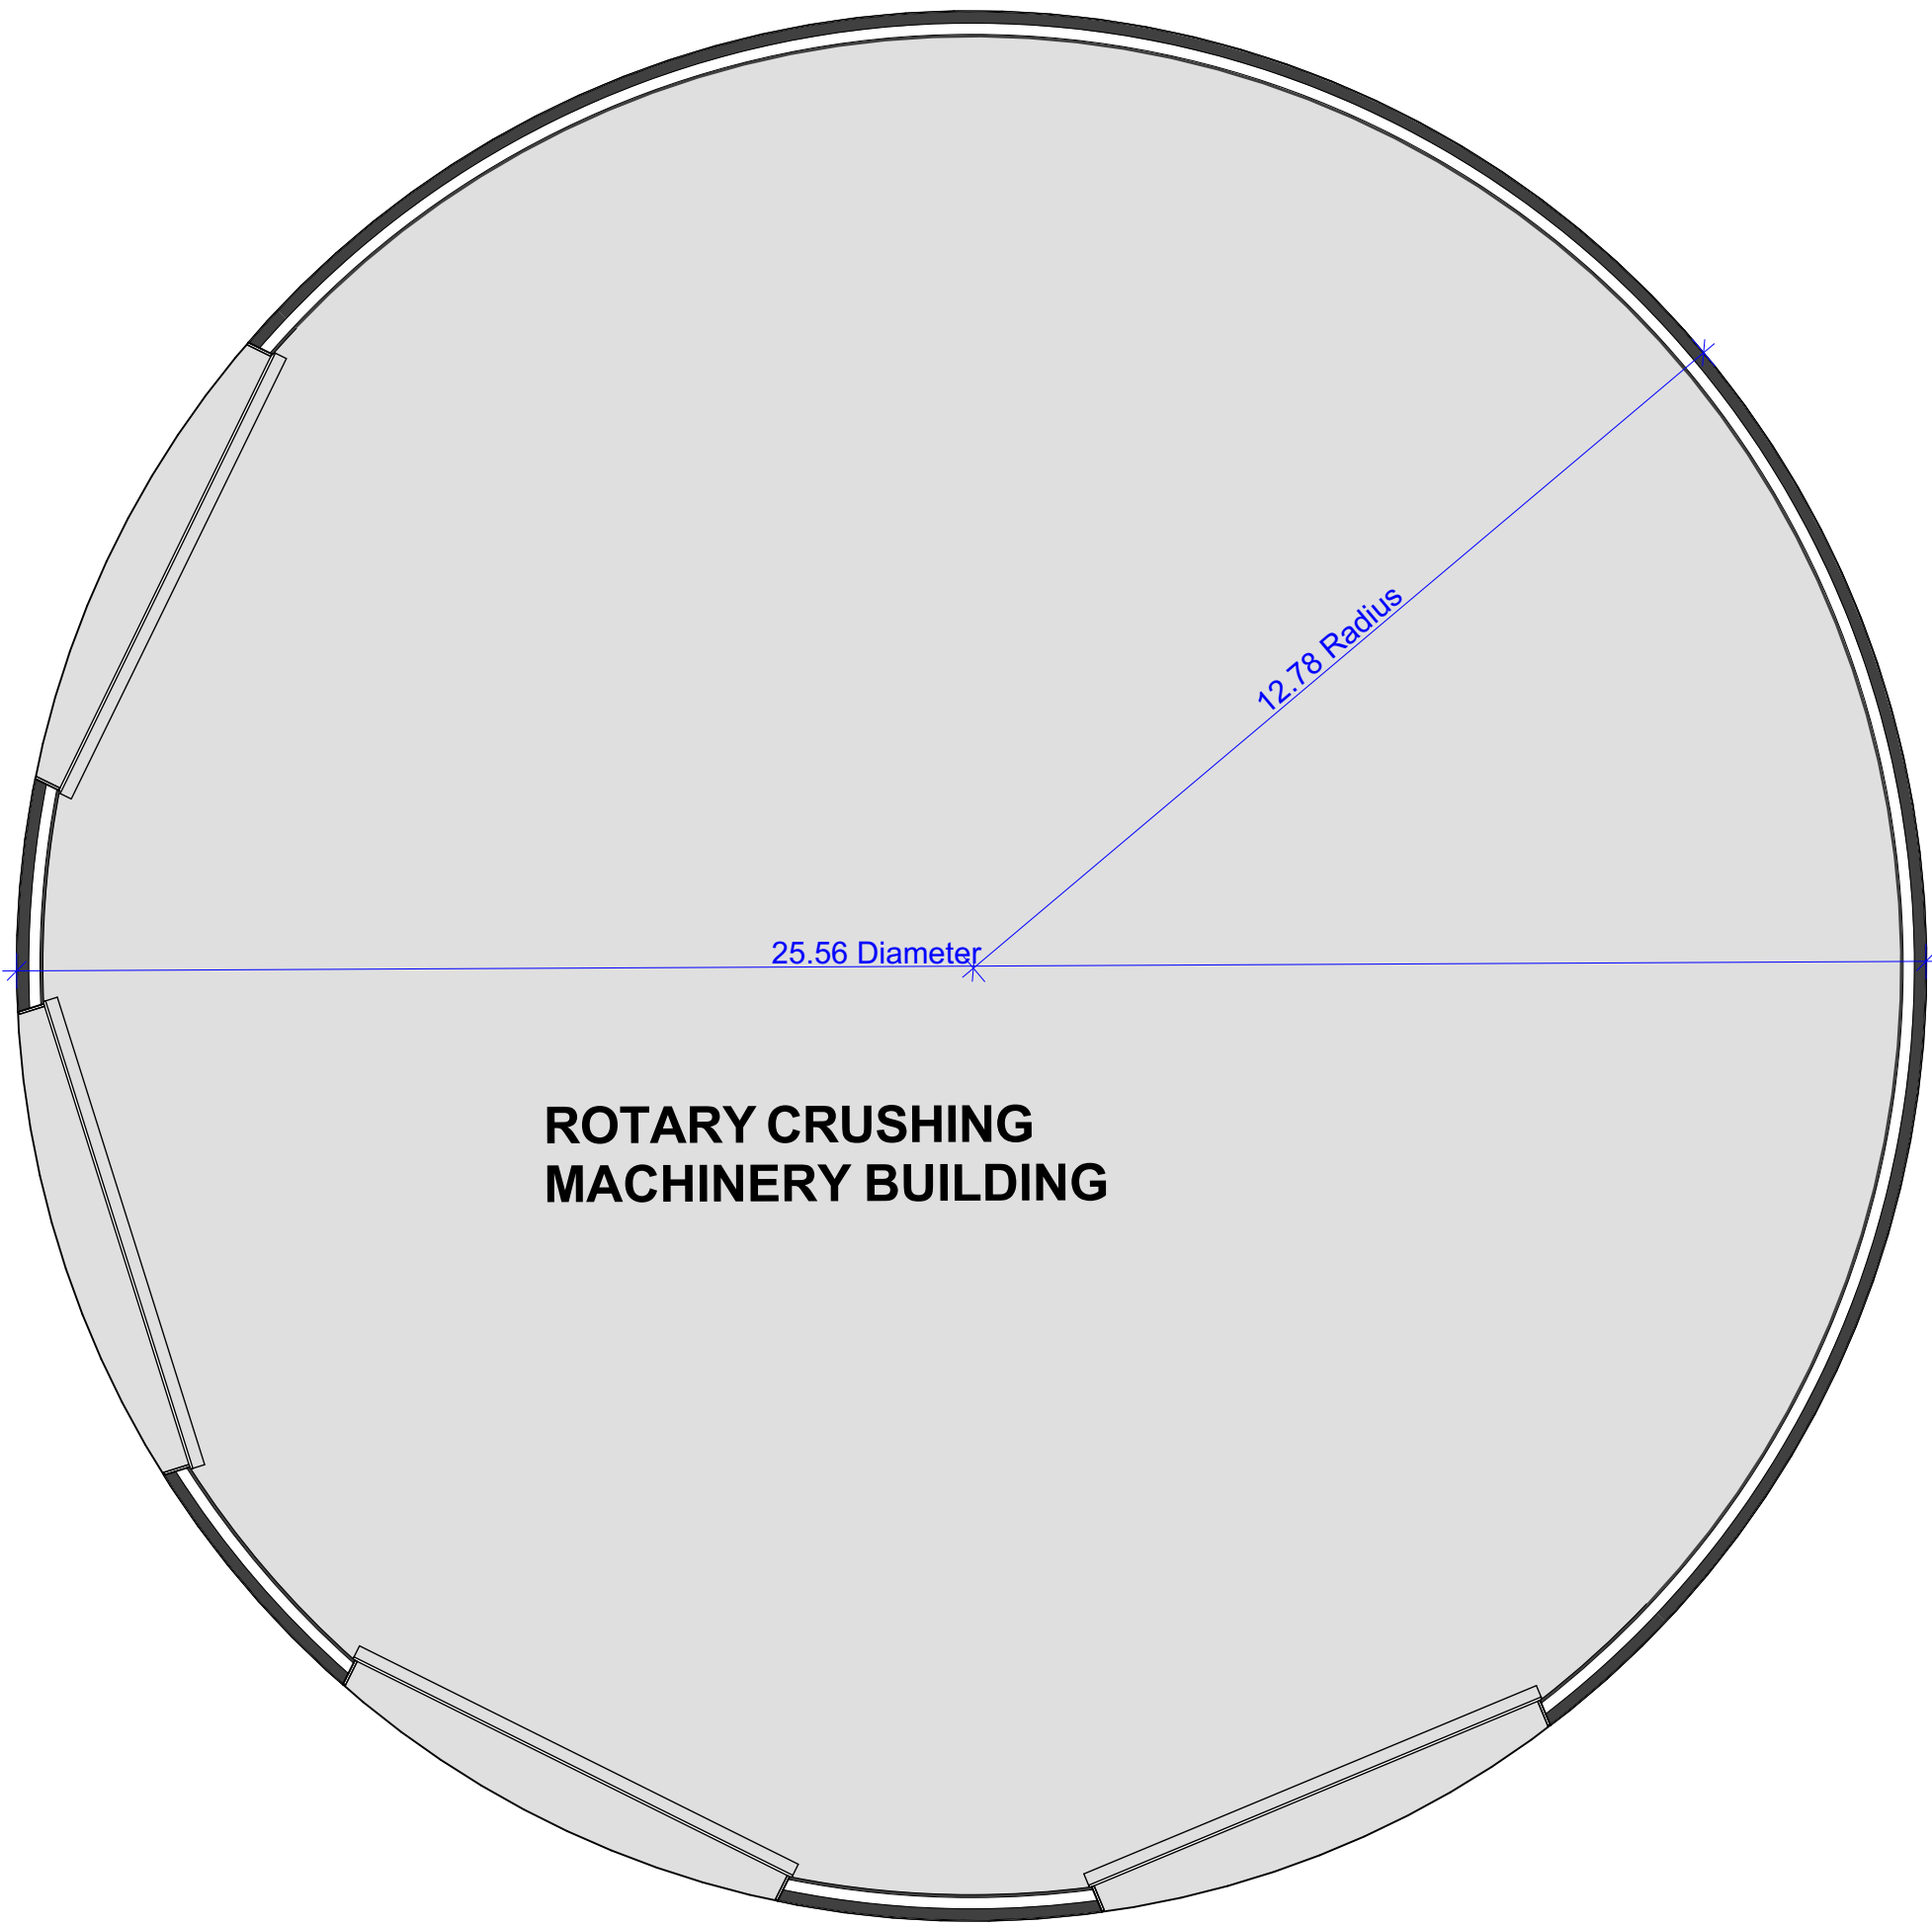

Materials	
Walls - Dimond "Brownbuilt 900" Corrugate Cladding	
Roof - Dimond "Brownbuilt 900" Corrugate Cladding.	
Guttering & Fascia - Dimond Colorsteel Zincalume 150 box gutters and fascia	
Roller Doors - Traditional rolled steel slat doors. Powder coated.	
Exterior Joinery - Aluminium DG units	
Colours	Resene "Ebony Clay" LVR
	All exterior Roofing, Cladding, Aluminium Joinery, Steel Roller Doors & Solidcore Doors

THE YARDS

Project Address

Victoria Flats Road
Victoria Flats,
Gibbston

Owner

Cardrona Cattle
Company Ltd

Issue

DRAFT4/12/2023

Drawn

db

Date

4/12/2023

Scale







1:100on A1

Drawing Title



Concrete & Stone
Recycle Building
Floorplans

Drawing Number

RRC 13

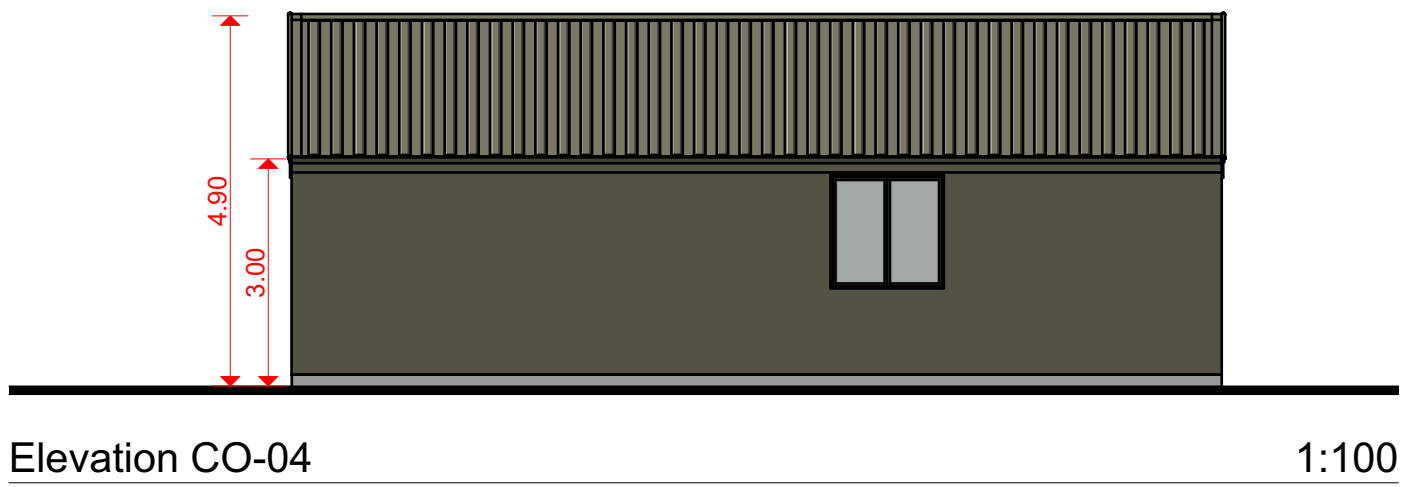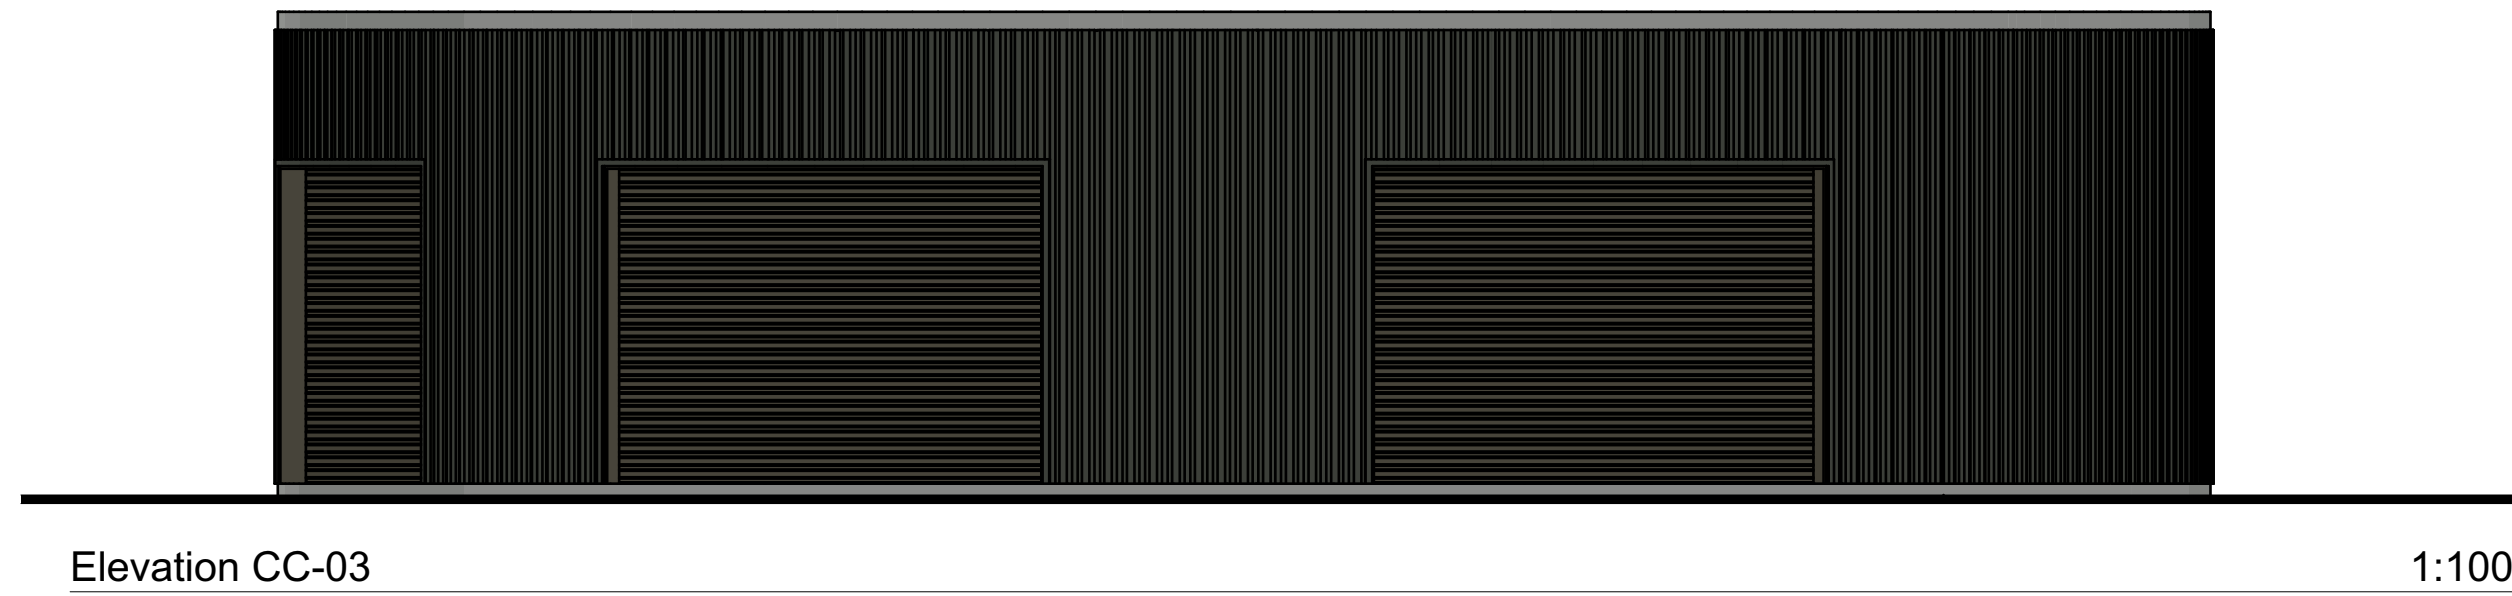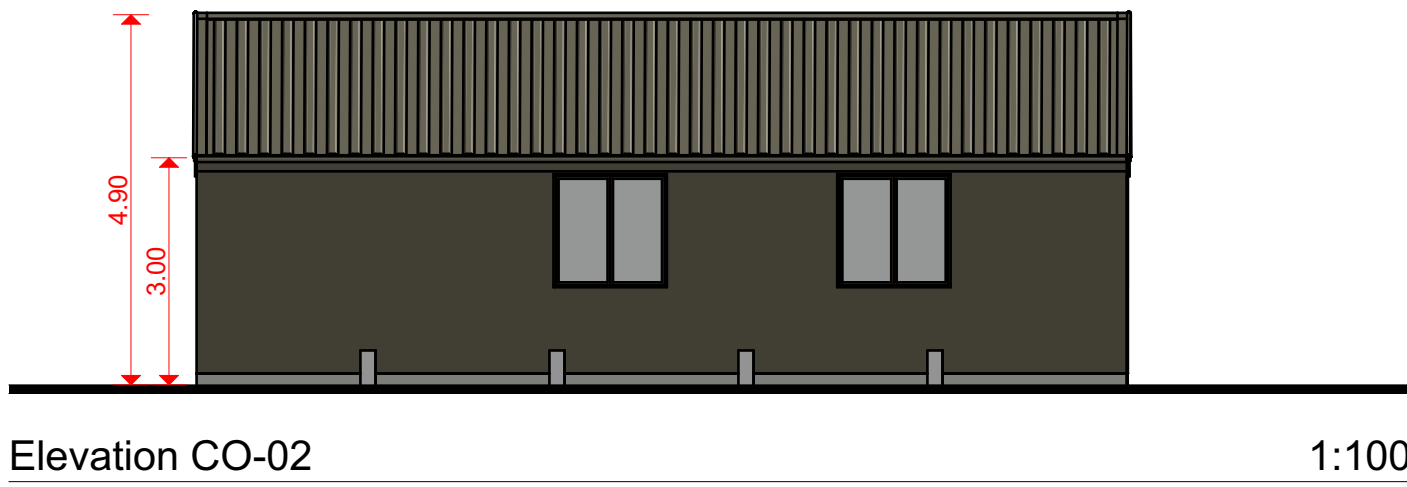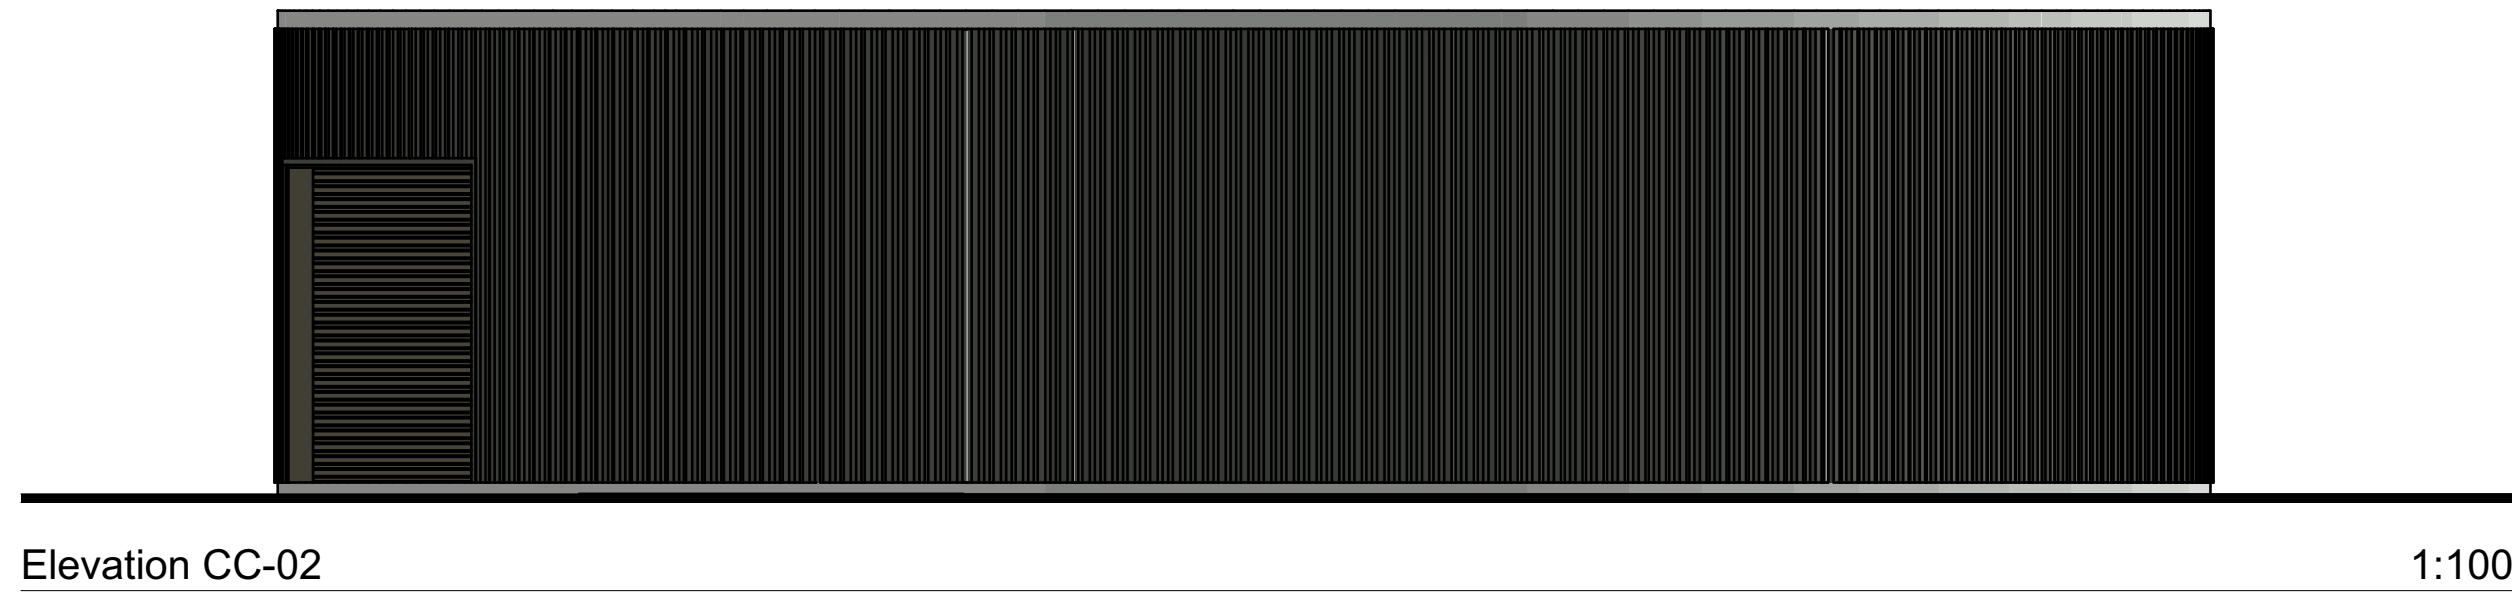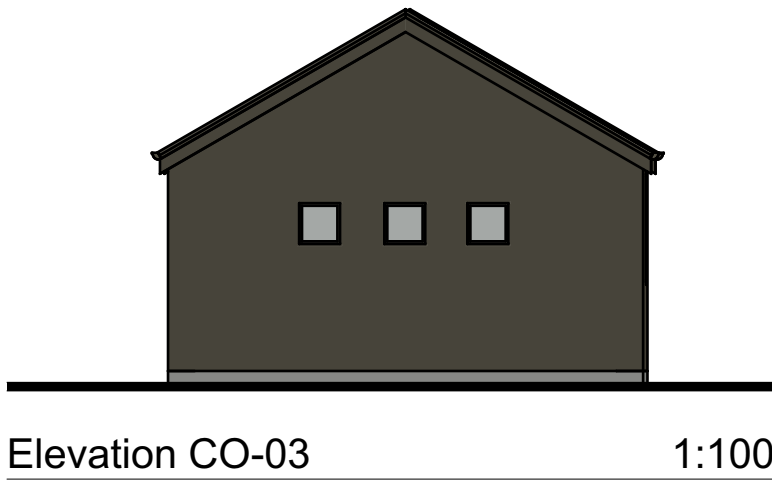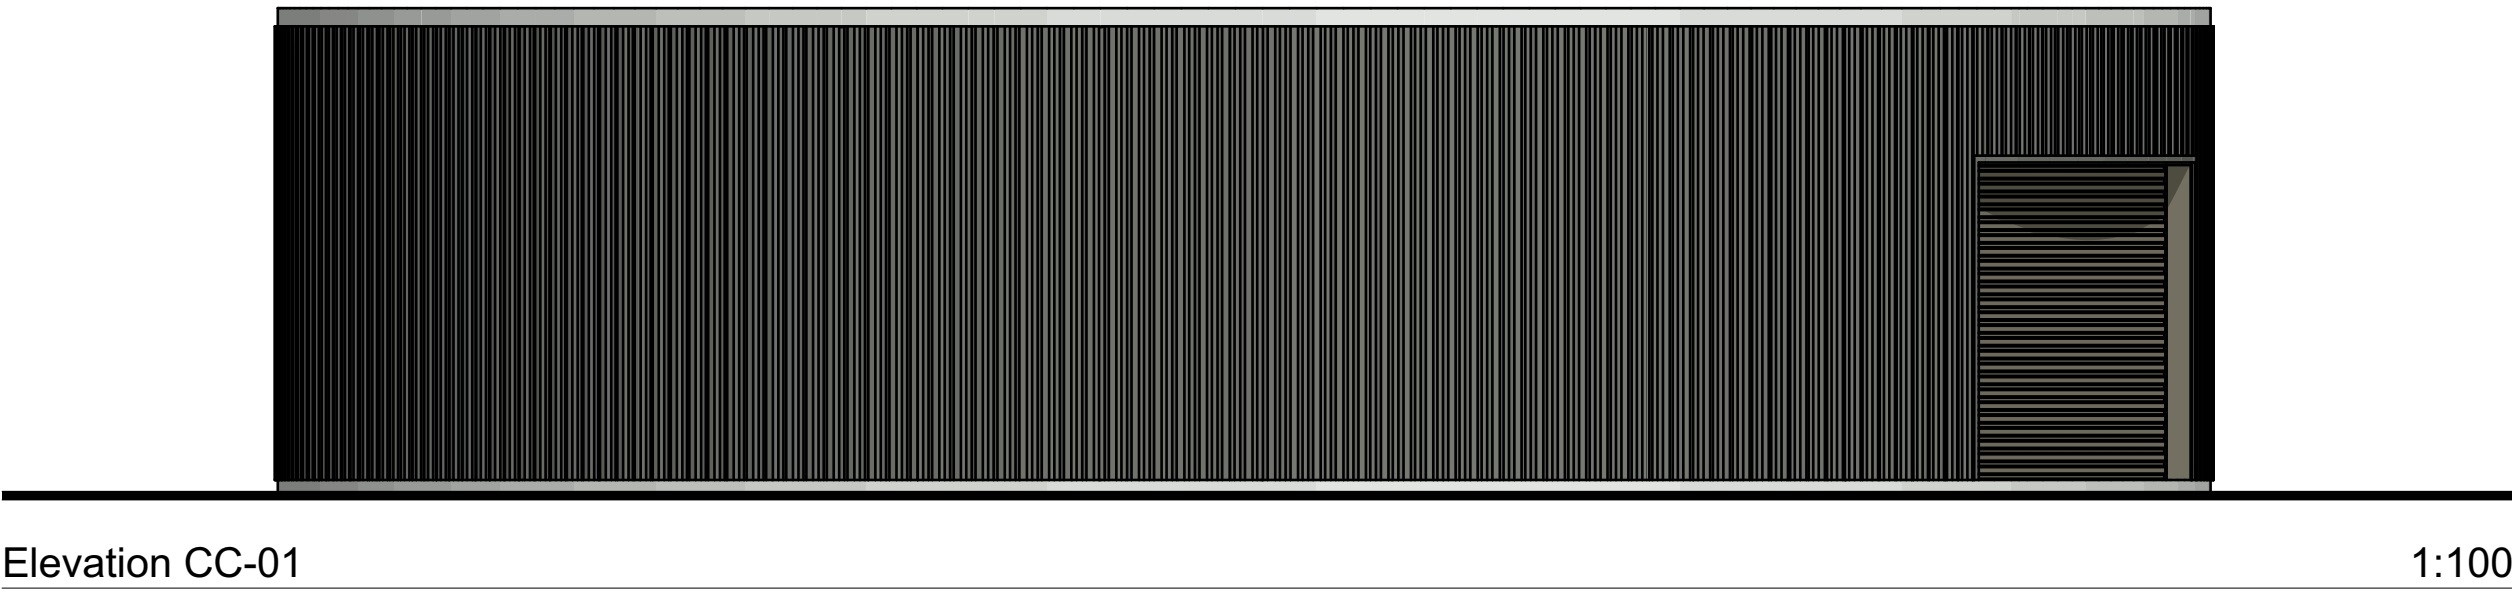

Materials	
Walls - Dimond "Brownbuilt 900" Corrugate Cladding	
Roof - Dimond "Brownbuilt 900" Corrugate Cladding.	
Guttering & Fascia - Dimond Colorsteel Zincalume 150 box gutters and fascia	
Roller Doors - Traditional rolled steel slat doors. Powder coated.	
Exterior Joinery - Aluminium DG units	
Colours	Resene "Ebony Clay" LVR
	All exterior Roofing, Cladding, Aluminium Joinery, Steel Roller Doors & Solidcore Doors

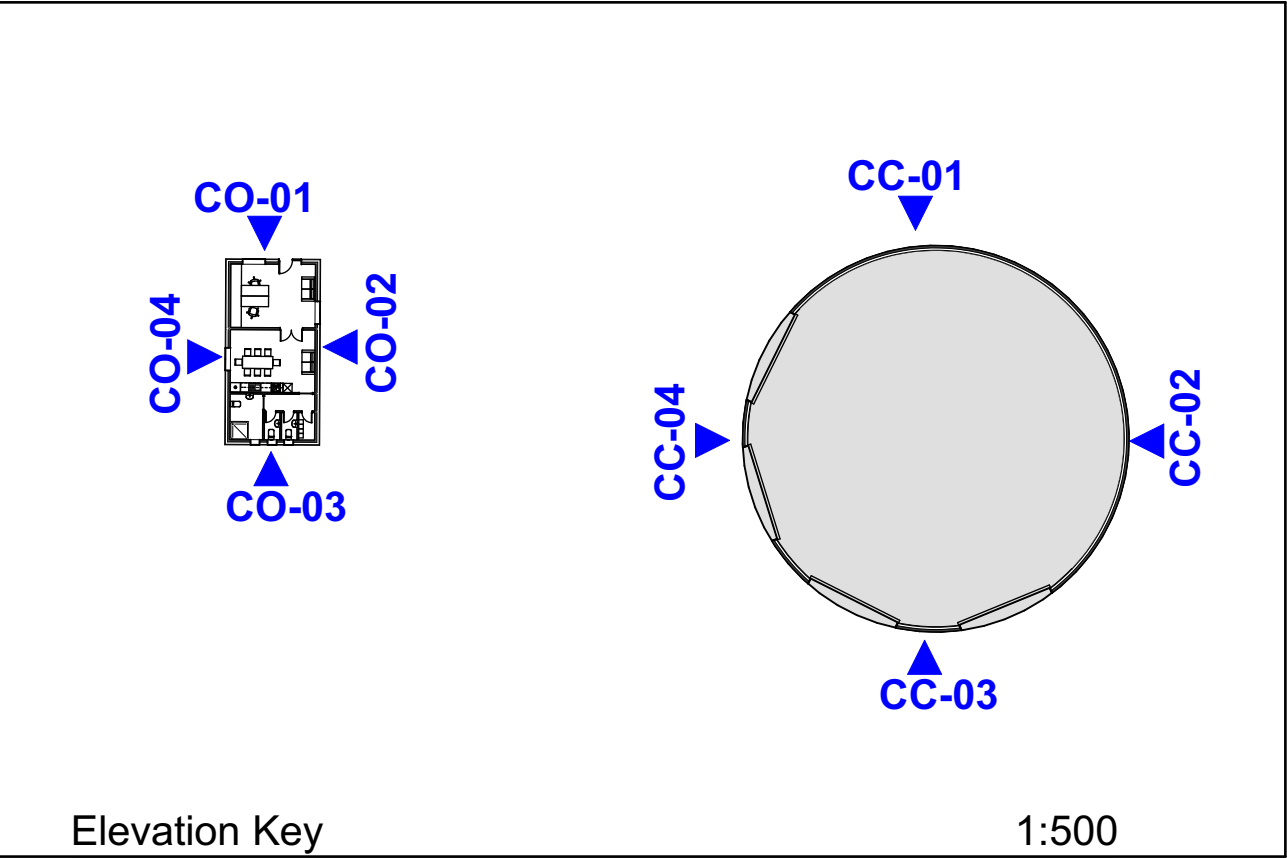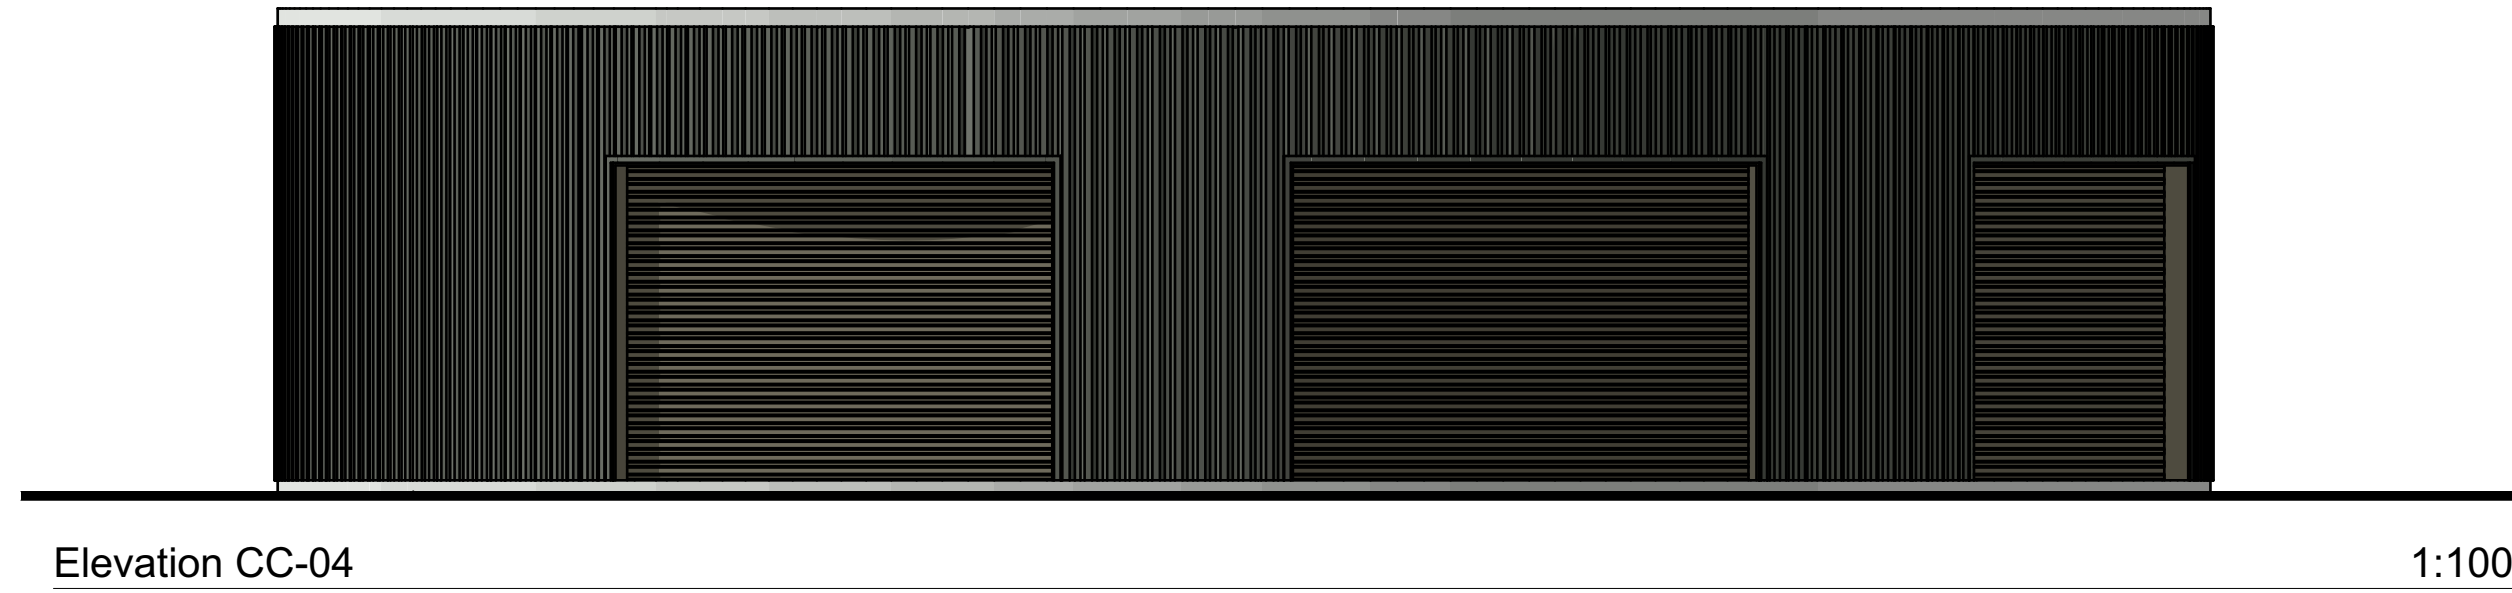

THE YARDS	
Project Address	Victoria Flats Road Victoria Flats, Gibbston
Owner	Cardrona Cattle Company Ltd
Issue	DRAFT 4/12/2023
Drawn	db
Date	4/12/2023
Scale	1:100, 1:500 on A1
Drawing Title	Concrete & Stone Recycling Building Elevations
Drawing Number	RRC 14