




Resource Consent Landscape Package for

Neil Construction Limited

Street & Open Space Landscaping Plans,
Whenuapai Green, 98-102 Totara Road, Whenuapai

Drawing Number:	Drawing Description:	Drawing Issue Date:
1395/1 -	Street Landscape Plan 1 of 4	19/12/22
1395/2 -	Street Landscape Plan 2 of 4	19/12/22
1395/3 -	Street Landscape Plan 3 of 4	19/12/22
1395/4 -	Street Landscape Plan 4 of 4	19/12/22
1395/5 -	Drainage Reserve Landscape Plan 1 of 2	19/12/22
1395/6 -	Drainage Reserve Landscape Plan 2 of 2	19/12/22
1395/7 -	Stream Landscape Plan	19/12/22
1395/8 -	Lot 600 Open Space Landscape Plan	19/12/22
1395/9 -	Lot 603 Open Space Landscape Plan	19/12/22
1395/10 -	Lot 701 Recreational Open Space Landscape Plan	19/12/22
1395/11 -	Drainage Reserve Plant Palette	19/12/22
1395/12 -	Stream Plant Palette	19/12/22
1395/13 -	Planting Detail	19/12/22
1395/14 -	Hardscape Detail	19/12/22

greenwoodassociates.co.nz

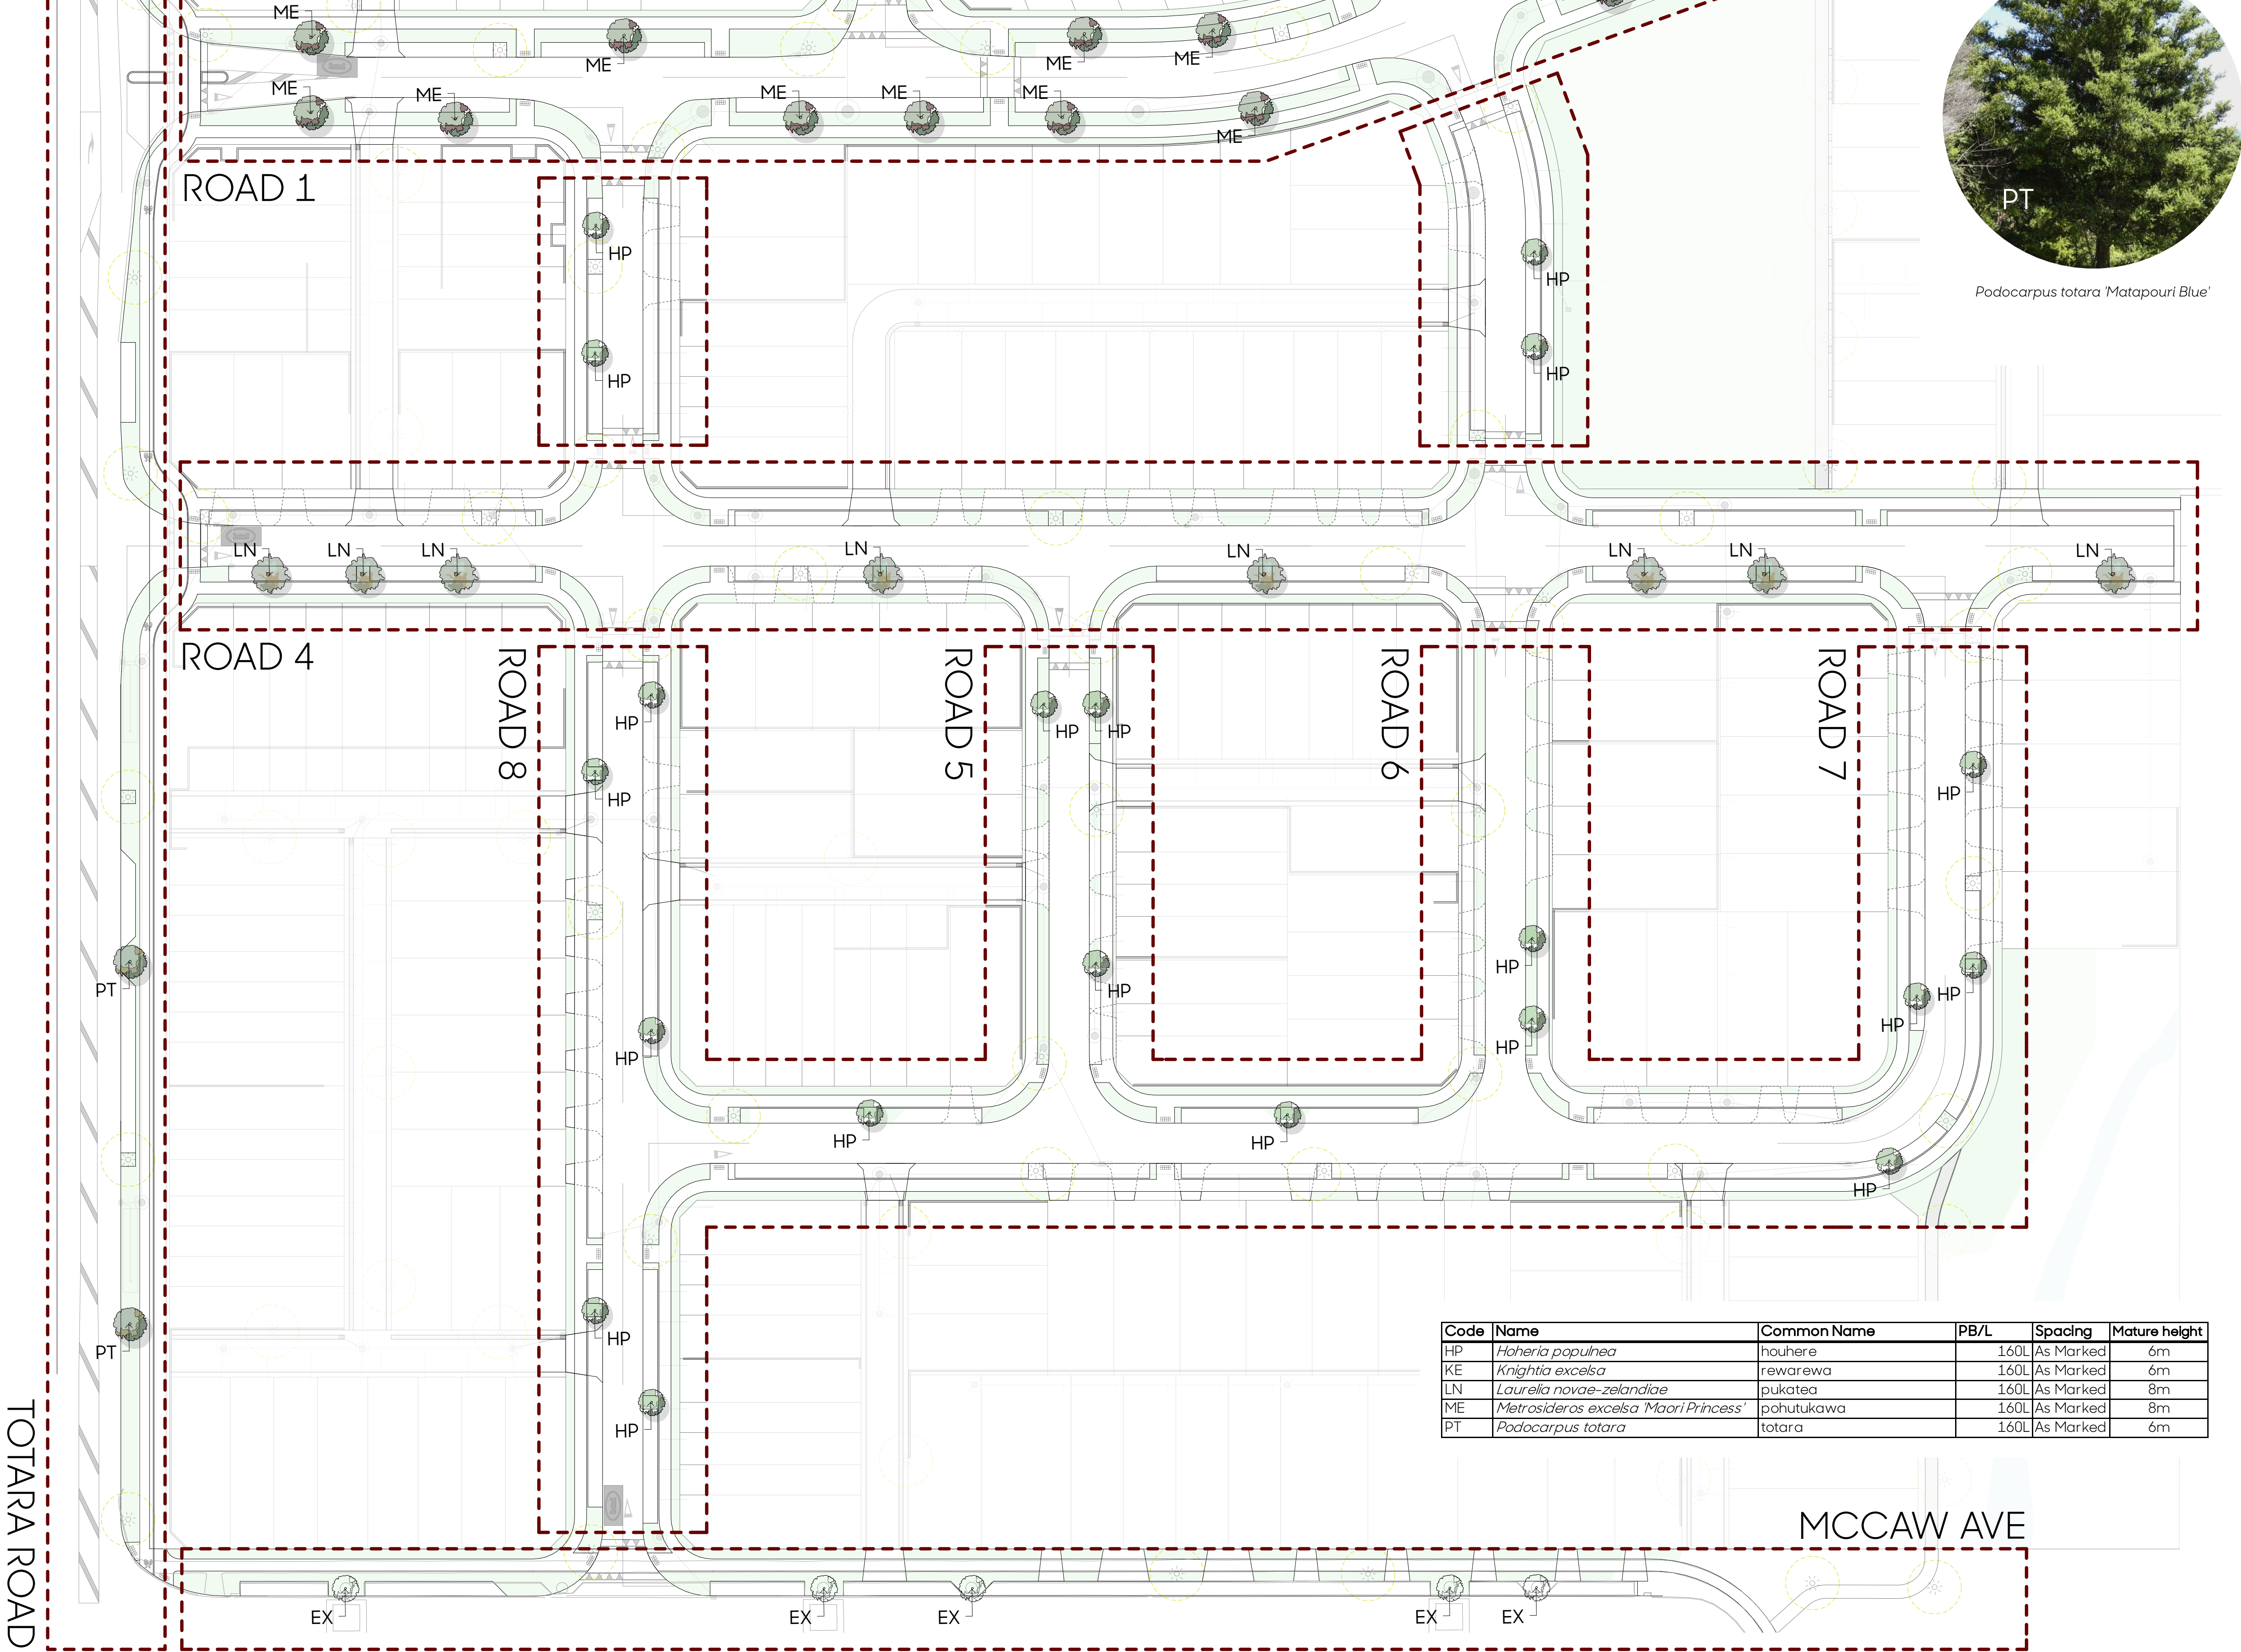

Podocarpus totara 'Matapouri Blue'




Metrosideros 'Maori Princess'




Laurelia novae-zelandiae



Hoheria populnea

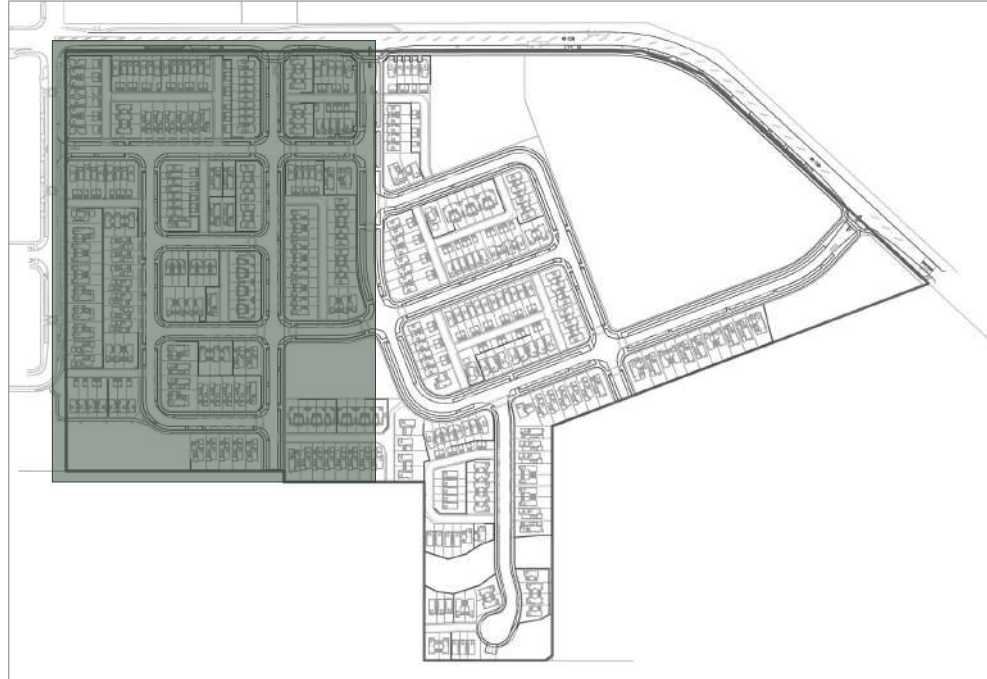

Site Plan Locator

 

Code	Name	Common Name	PB/L	Spacing	Mature height
HP	<i>Hoheria populnea</i>	houhere	160L	As Marked	6m
KE	<i>Knightia excelsa</i>	rewarewa	160L	As Marked	6m
LN	<i>Laurelia novae-zelandiae</i>	pukatea	160L	As Marked	8m
ME	<i>Metrosideros excelsa</i> 'Maori Princess'	pohutukawa	160L	As Marked	8m
PT	<i>Podocarpus totara</i>	totara	160L	As Marked	6m

- Pōhutukawa street trees (ME)
- Pukatea street trees (LN)
- Rewarewa street trees (KE)
- Houhere street trees (HP)
- Totara street trees (PT)
- Existing street trees (EX)
- Lawn
- Street light locations



Podocarpus totara 'Matapouri Blue'




Metrosideros 'Maori Princess'




Knightia excelsa



Hoheria populnea

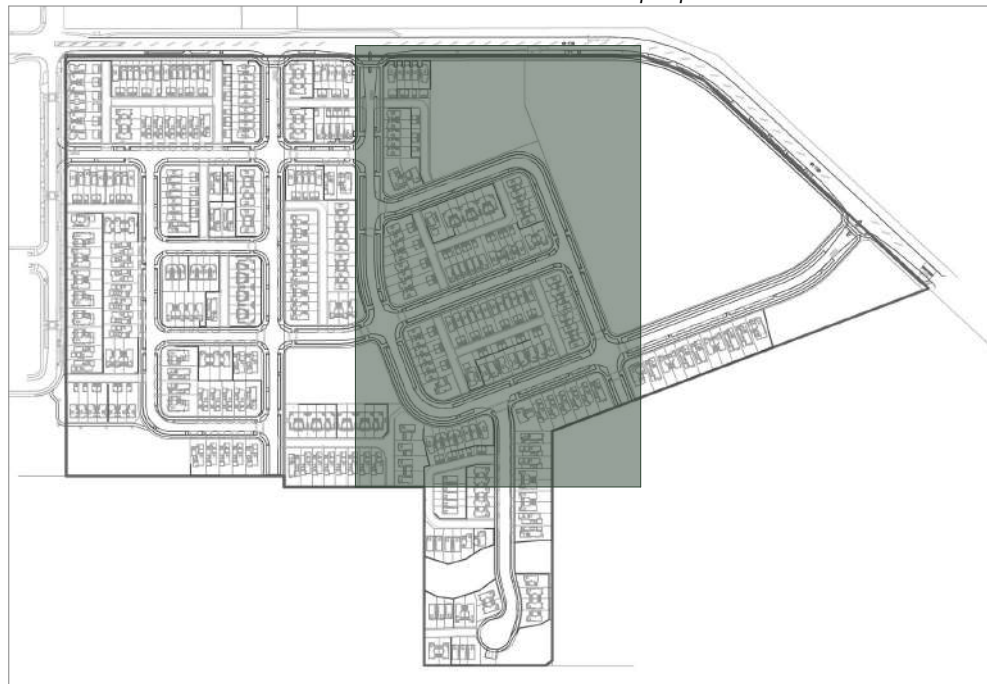

Site Plan Locator

 

Code	Name	Common Name	PB/L	Spacing	Mature height
HP	<i>Hoheria populnea</i>	houhere	160L	As Marked	6m
KE	<i>Knightia excelsa</i>	rewarewa	160L	As Marked	6m
LN	<i>Laurelia novae-zelandiae</i>	pukatea	160L	As Marked	8m
ME	<i>Metrosideros excelsa</i> 'Maori Princess'	pohutukawa	160L	As Marked	8m
PT	<i>Podocarpus totara</i>	totara	160L	As Marked	6m


-  Pōhutukawa street trees (ME)
-  Pukatea street trees (LN)
-  Rewarewa street trees (KE)
-  Houhere street trees (HP)
-  Totara street trees (PT)
-  Existing street trees (EX)
-  Lawn
-  Street light locations




Metrosideros 'Maori Princess'



Podocarpus totara 'Matapouri Blue'

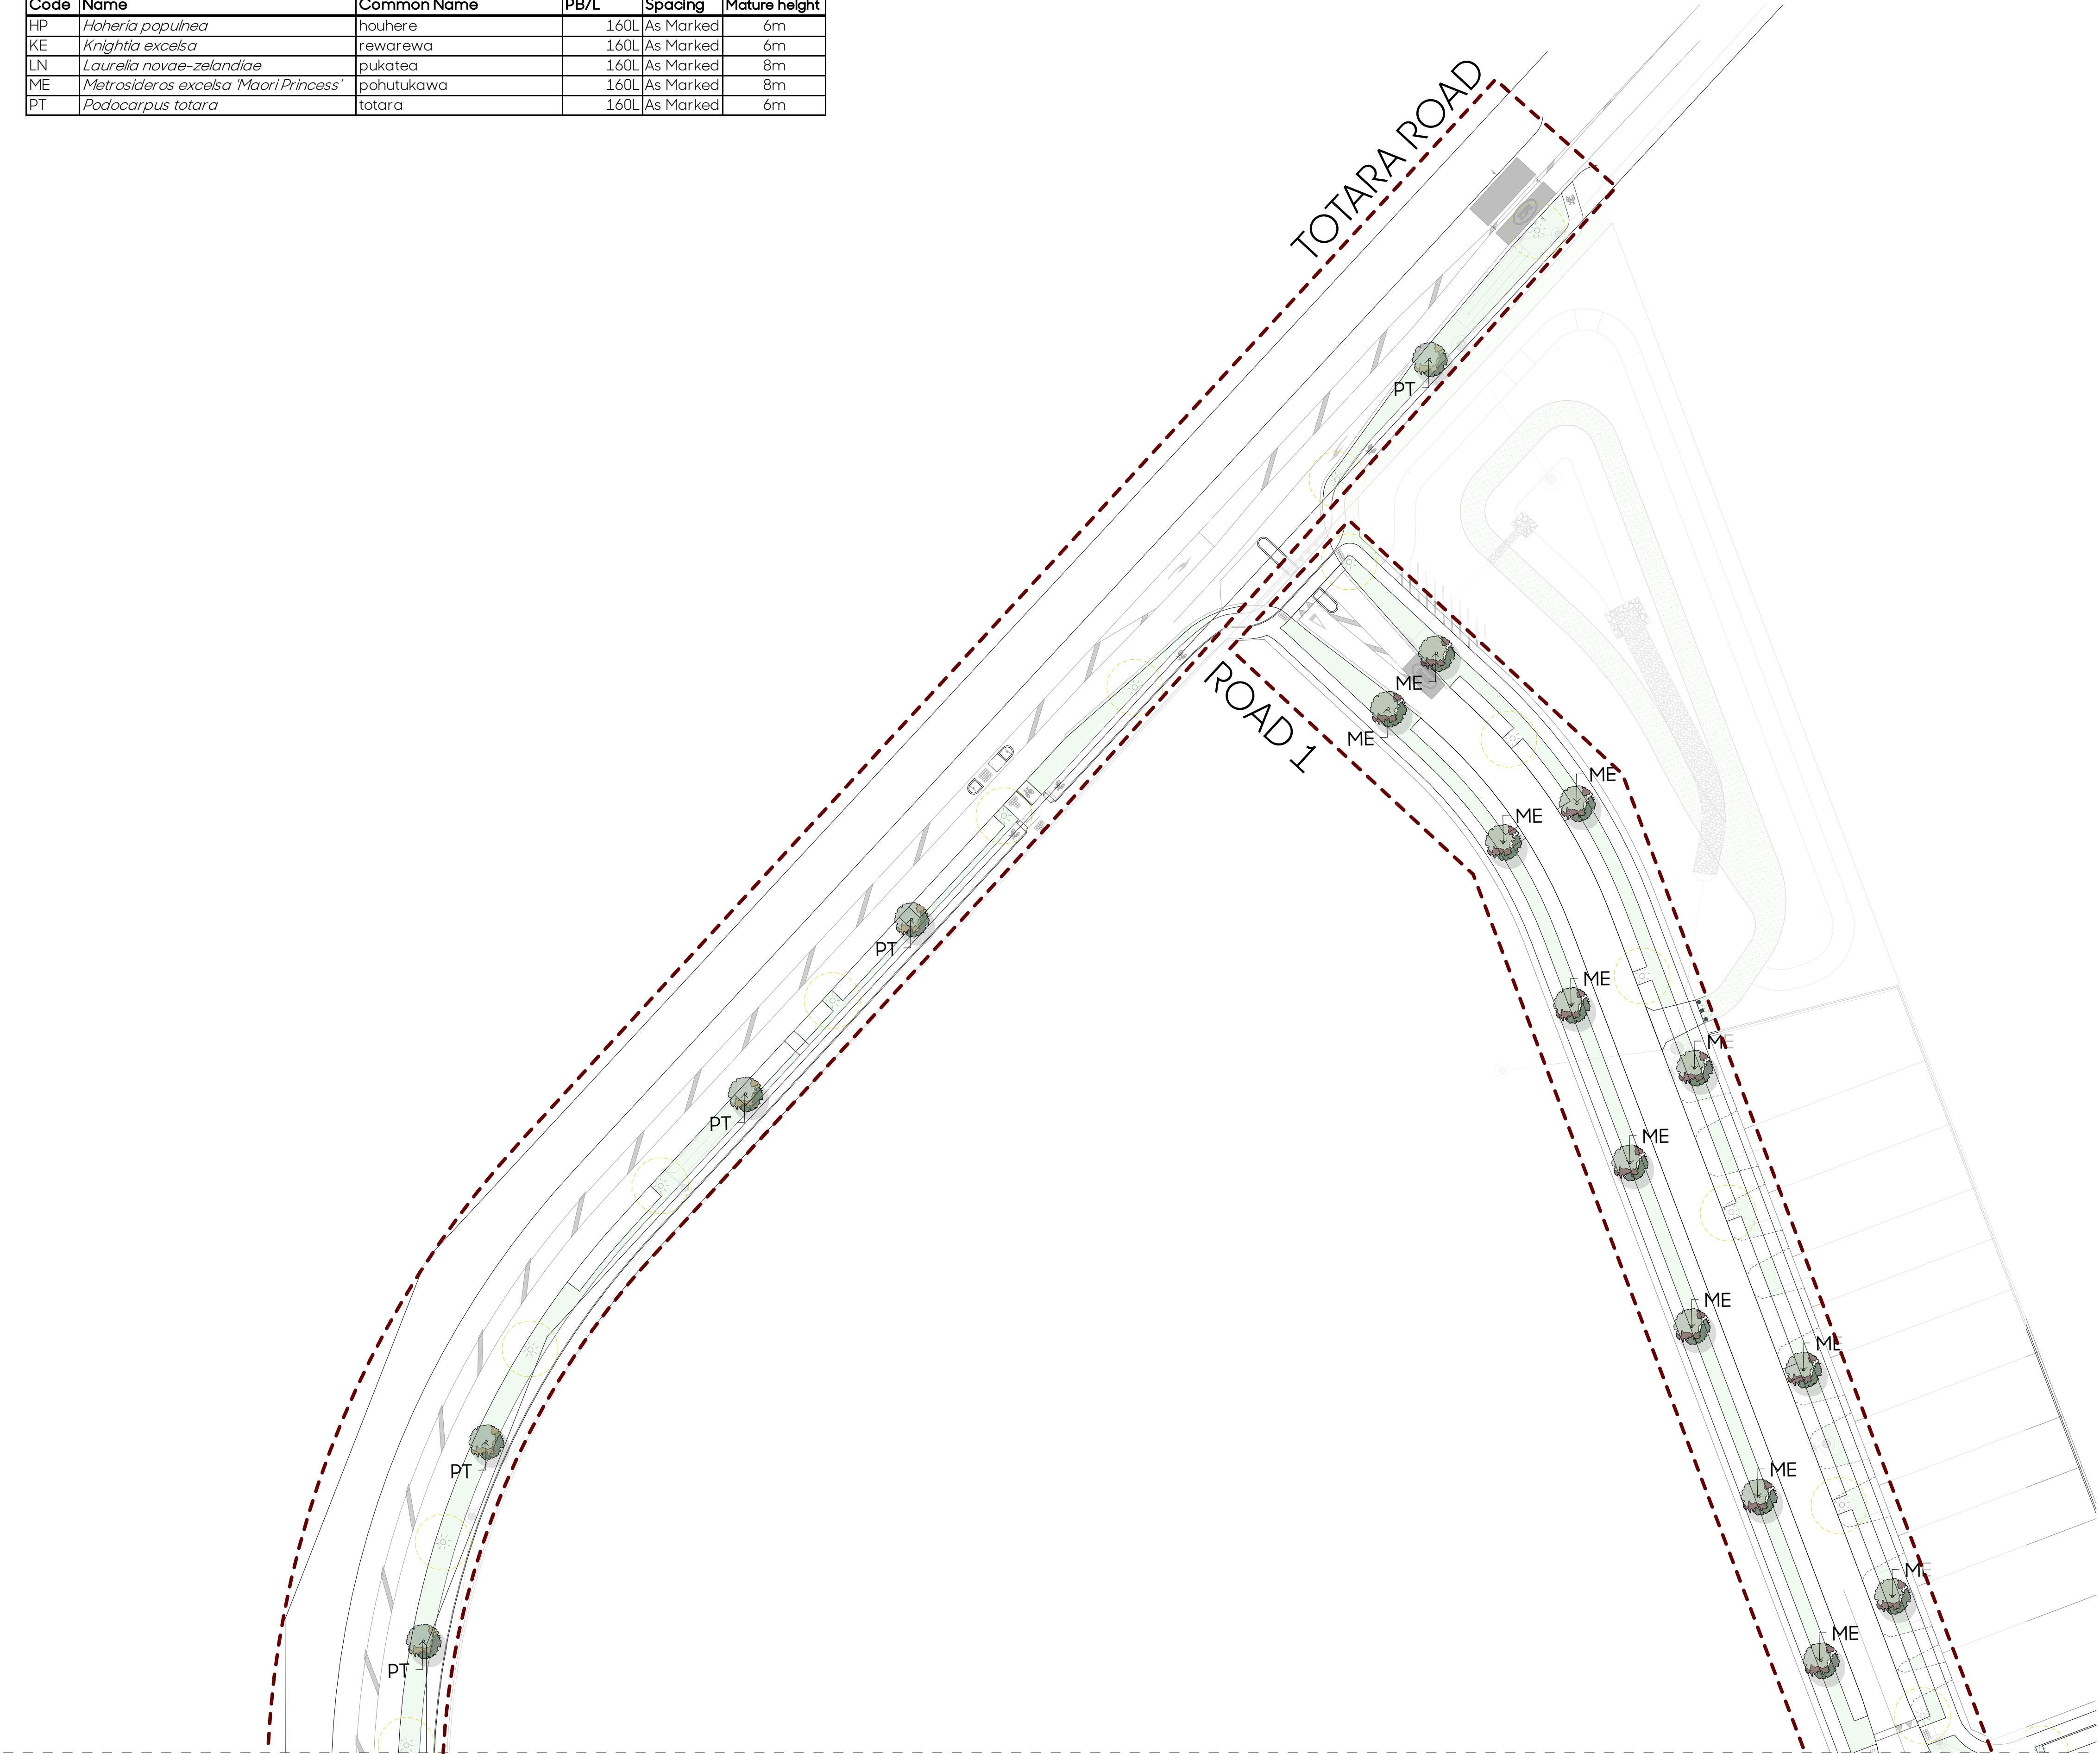

Refer to Drawing 1395/02 – Street Landscape Plan 2 of 4

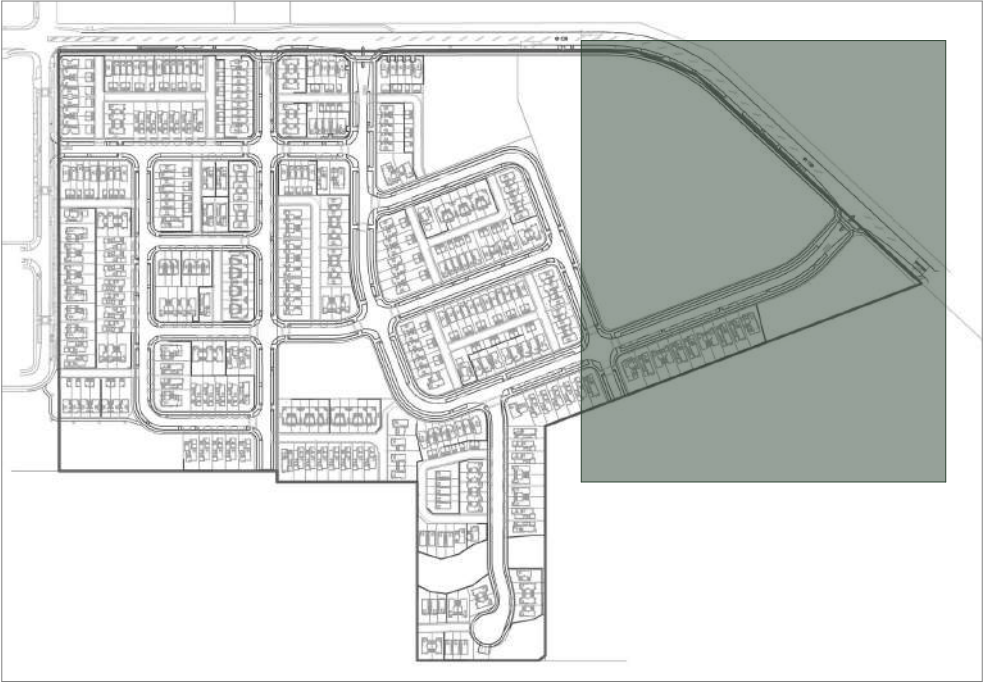


Site Plan Locator

Client
Neil Construction Limited

Project
Whenuapai Green, 98-102 Totara Road,
Whenuapai

Drawing
1395/03 Street Landscape Plan 3 of 4

 


Scale
1:500@A1
1:1000@A3

Issue Date
19/12/22
Issue
RC

Drawn
JG
Checked
CC



Refer to Drawing 1395/02 - Street Landscape Plan 2 of 4

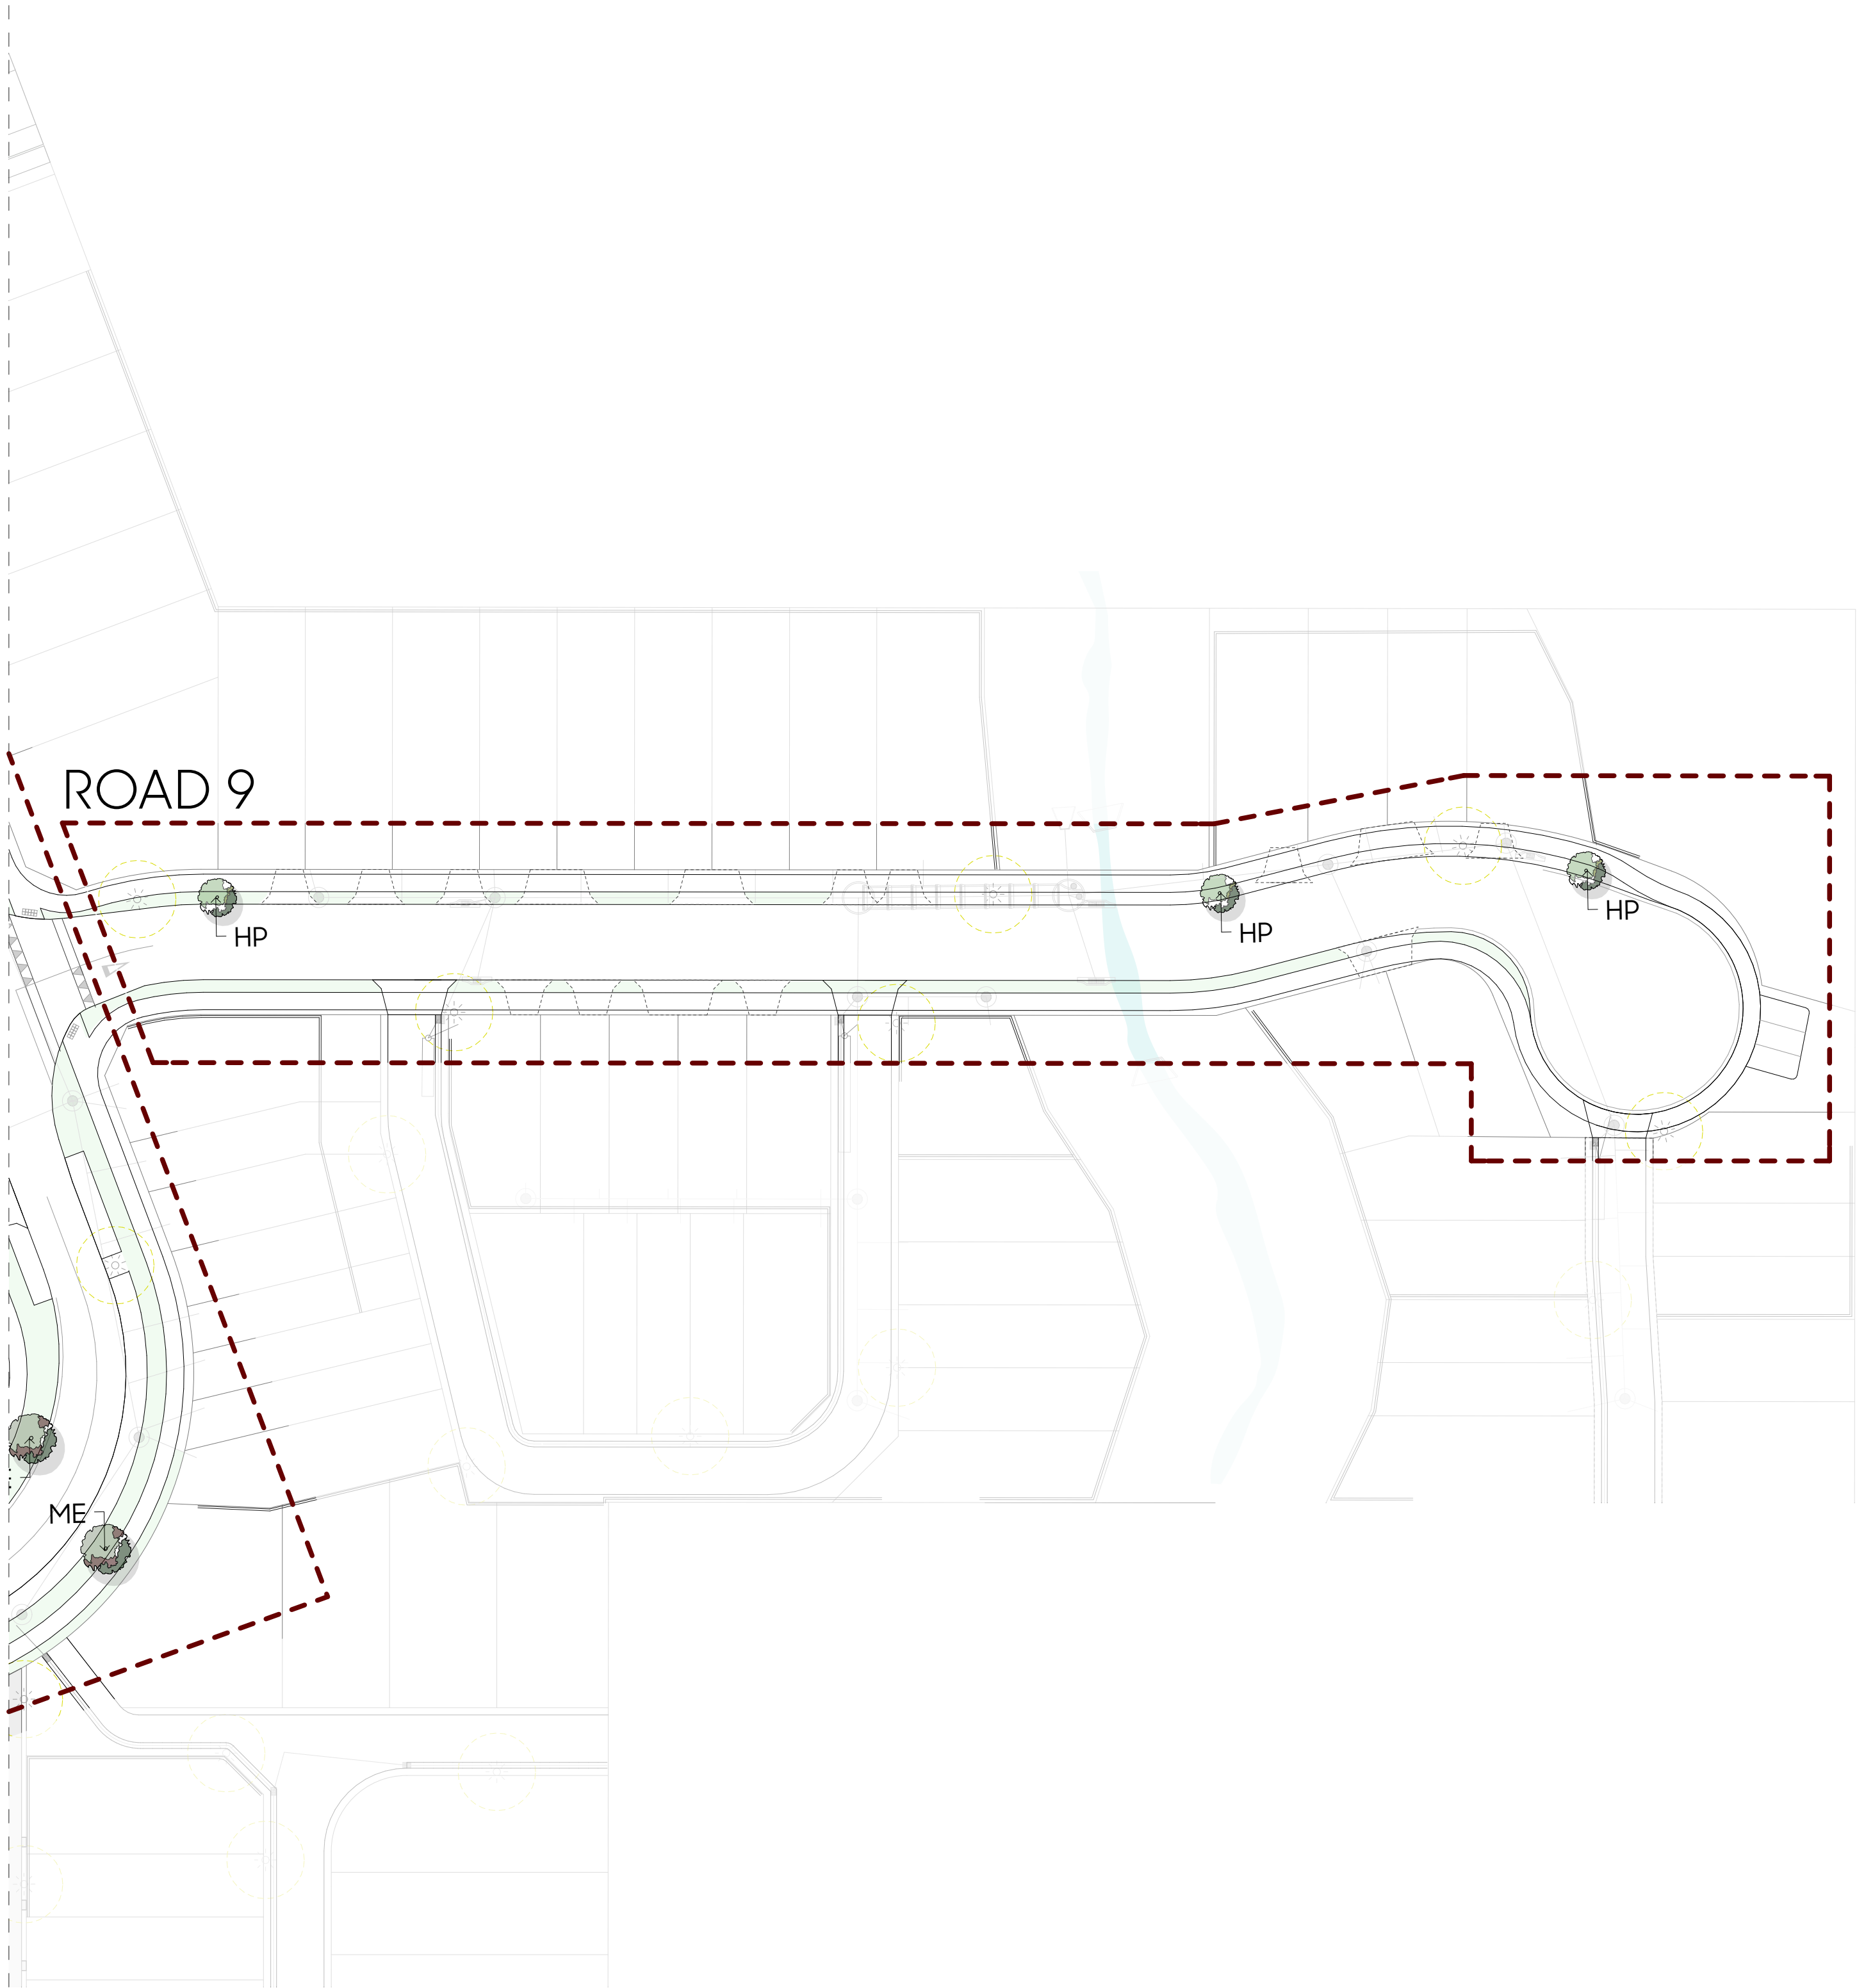

Code	Name	Common Name	PB/L	Spacing	Mature height
HP	<i>Hoheria populnea</i>	houhere	160L	As Marked	6m
KE	<i>Knightia excelsa</i>	rewarewa	160L	As Marked	6m
LN	<i>Laurelia novae-zelandiae</i>	pukatea	160L	As Marked	8m
ME	<i>Metrosideros excelsa</i> 'Maori Princess'	pohutukawa	160L	As Marked	8m
PT	<i>Podocarpus totara</i>	totara	160L	As Marked	6m

-  Pōhutukawa street trees (ME)
-  Pukatea street trees (LN)
-  Rewarewa street trees (KE)
-  Houhere street trees (HP)
-  Totara street trees (PT)
-  Existing street trees (EX)
-  Lawn
-  Street light locations




Metrosideros 'Maori Princess'




Hoheria populnea



Podocarpus totara 'Matapouri Blue'

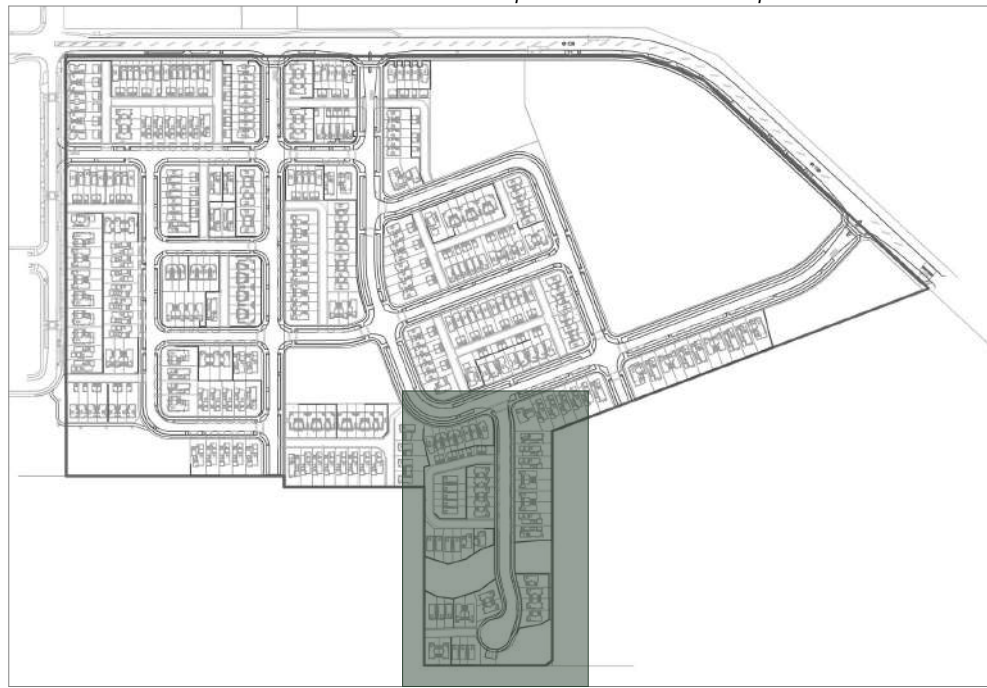

Site Plan Locator

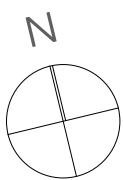



Code	Name	Common Name	PB/L	Spacing
Trees				
TI	<i>Alectryon excelsus</i>	titoki	45L	As Marked
HO	<i>Hoheria populnea</i>	houhere	45L	As Marked
PU	<i>Laurella novae-zelandiae</i>	pukatea	45L	As Marked
TO	<i>Podocarpus totara</i>	totara	45L	As Marked
MA	<i>Plagianthus regius</i>	manatu	45L	As Marked
DP*	Drainage reserve dry pond mix			
20%	<i>Carex virgata</i>	purei	0.5L	800mm
20%	<i>Cyperus ustulatus</i>	giant umbrella sedge	0.5L	800mm
20%	<i>Eleocharis acuta</i>	spiky sedge	0.5L	800mm
10%	<i>Ficinia nodosa</i>	wiwi	0.5L	800mm
20%	<i>Juncus pallidus</i>	wiwi	0.5L	800mm
10%	<i>Phormium tenax</i>	harakeke	3	1.0m
EM*	Drainage reserve embankment mix			
10%	<i>Astelia grandis</i>	swamp kakaha	0.5L	800mm
10%	<i>Austraderia fulvida</i>	toe toe	0.5L	800mm
10%	<i>Carex virgata</i>	purei	0.5L	800mm
10%	<i>Juncus pallidus</i>	wiwi	0.5L	800mm
15%	<i>Hebe stricta</i>	koromiko	3	1.0m
15%	<i>Leptospermum scoparium</i>	manuka	3	1.0m
10%	<i>Olearia solandri</i>	coastal shrub daisy	3	1.0m
20%	<i>Phormium tenax</i>	harakeke	3	1.0m
GM*	Drainage reserve grass mix			
33%	<i>Carex virgata</i>	purei	0.5L	800mm
33%	<i>Phormium Emerald Gem</i>	wharariki	0.5L	800mm
33%	<i>Juncus pallidus</i>	wiwi	0.5L	800mm



Alectryon excelsus



Laurella novae-zelandiae




Podocarpus totara 'Matapouri Blue'



Hoheria populnea




Plagianthus regius

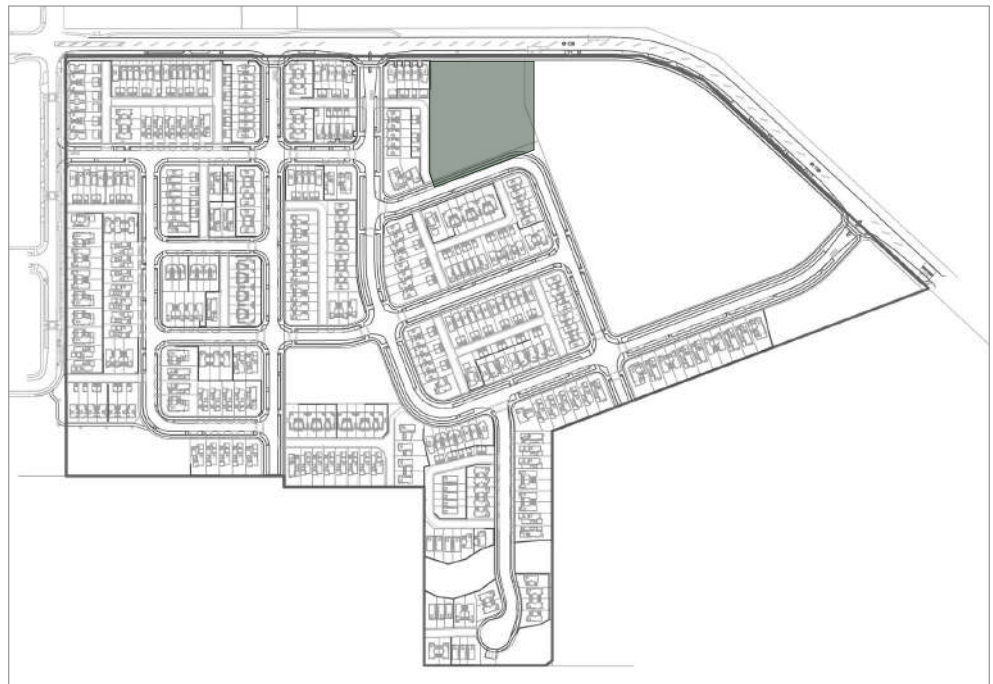

Site Plan Locator

Code	Name	Specification
EA	Exposed aggregate concrete	Standard aggregate, no oxide, exposed finish
LA	Lawn	150mm compacted GAP65, covered in 200mm topsoil, grassed w/ PGG Wrightson Duraturf Kerbside, sow 40g/m² (3.5kg/100m²)
RB	Removable bollard	150mm H4 Square Timber Removable Bollard, 1200mm
BO	Permanent bollard	150mm H4 Square Timber Bollard, 1200mm
TS	Timber sleeper steps	Recycled railway sleepers, 2100mm x 150mm x 200mm

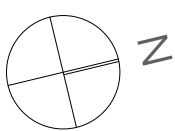

Code	Name	Specification
EA	Exposed aggregate concrete	Standard aggregate, no oxide, exposed finish
LA	Lawn	150mm compacted GAP65, covered in 200mm topsoil, grassed w/ PGG Wrightson Duraturf Kerbside, sow 40g/m² (3.5kg/100m²)
RB	Removable bollard	150mm H4 Square Timber Removable Bollard, 1200mm
BO	Permanent bollard	150mm H4 Square Timber Bollard, 1200mm
TS	Timber sleeper steps	Recycled railway sleepers, 2100mm x 150mm x 200mm



Code	Name	Common Name	PB/L	Spacing
Trees				
TI	<i>Alectryon excelsus</i>	titoki	45L	As Marked
HO	<i>Hoheria populnea</i>	houhere	45L	As Marked
PU	<i>Laurelia novae-zelandiae</i>	pukatea	45L	As Marked
TO	<i>Podocarpus totara</i>	totara	45L	As Marked
MA	<i>Plagianthus regius</i>	manatu	45L	As Marked
DP* Drainage reserve dry pond mix				
20%	<i>Carex virgata</i>	purei	0.5L	800mm
20%	<i>Cyperus ustulatus</i>	giant umbrella sedge	0.5L	800mm
20%	<i>Eleocharis acuta</i>	spiky sedge	0.5L	800mm
10%	<i>Ficinia nodosa</i>	wiwi	0.5L	800mm
20%	<i>Juncus pallidus</i>	wiwi	0.5L	800mm
10%	<i>Phormium tenax</i>	harakeke	3	1.0m
EM* Drainage reserve embankment mix				
10%	<i>Astelia grandis</i>	swamp kakaha	0.5L	800mm
10%	<i>Austraderia fulvida</i>	toe toe	0.5L	800mm
10%	<i>Carex virgata</i>	purei	0.5L	800mm
10%	<i>Juncus pallidus</i>	wiwi	0.5L	800mm
15%	<i>Hebe stricta</i>	koromiko	3	1.0m
15%	<i>Leptospermum scoparium</i>	manuka	3	1.0m
10%	<i>Olearia solandri</i>	coastal shrub daisy	3	1.0m
20%	<i>Phormium tenax</i>	harakeke	3	1.0m
GM* Drainage reserve grass mix				
33%	<i>Carex virgata</i>	purei	0.5L	800mm
33%	<i>Phormium 'Emerald Gem'</i>	wharariki	0.5L	800mm
33%	<i>Juncus pallidus</i>	wiwi	0.5L	800mm



Laurelia novae-zelandiae



Hoheria populnea




Alectryon excelsus




Podocarpus totara 'Matapouri Blue'




Plagianthus regius

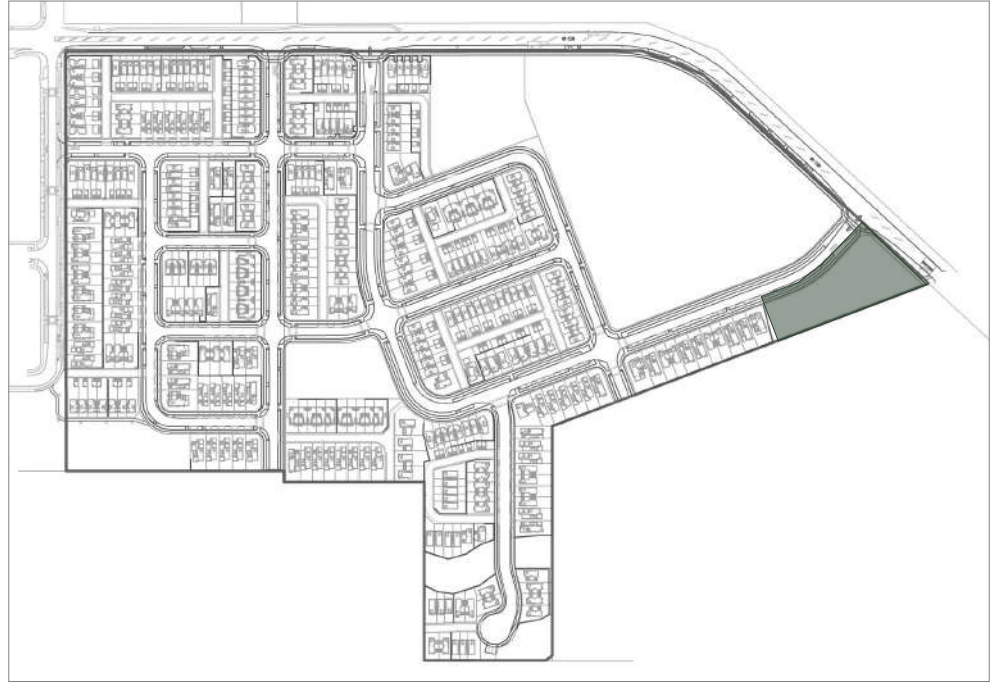

Site Plan Locator

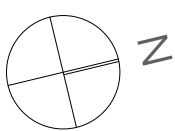

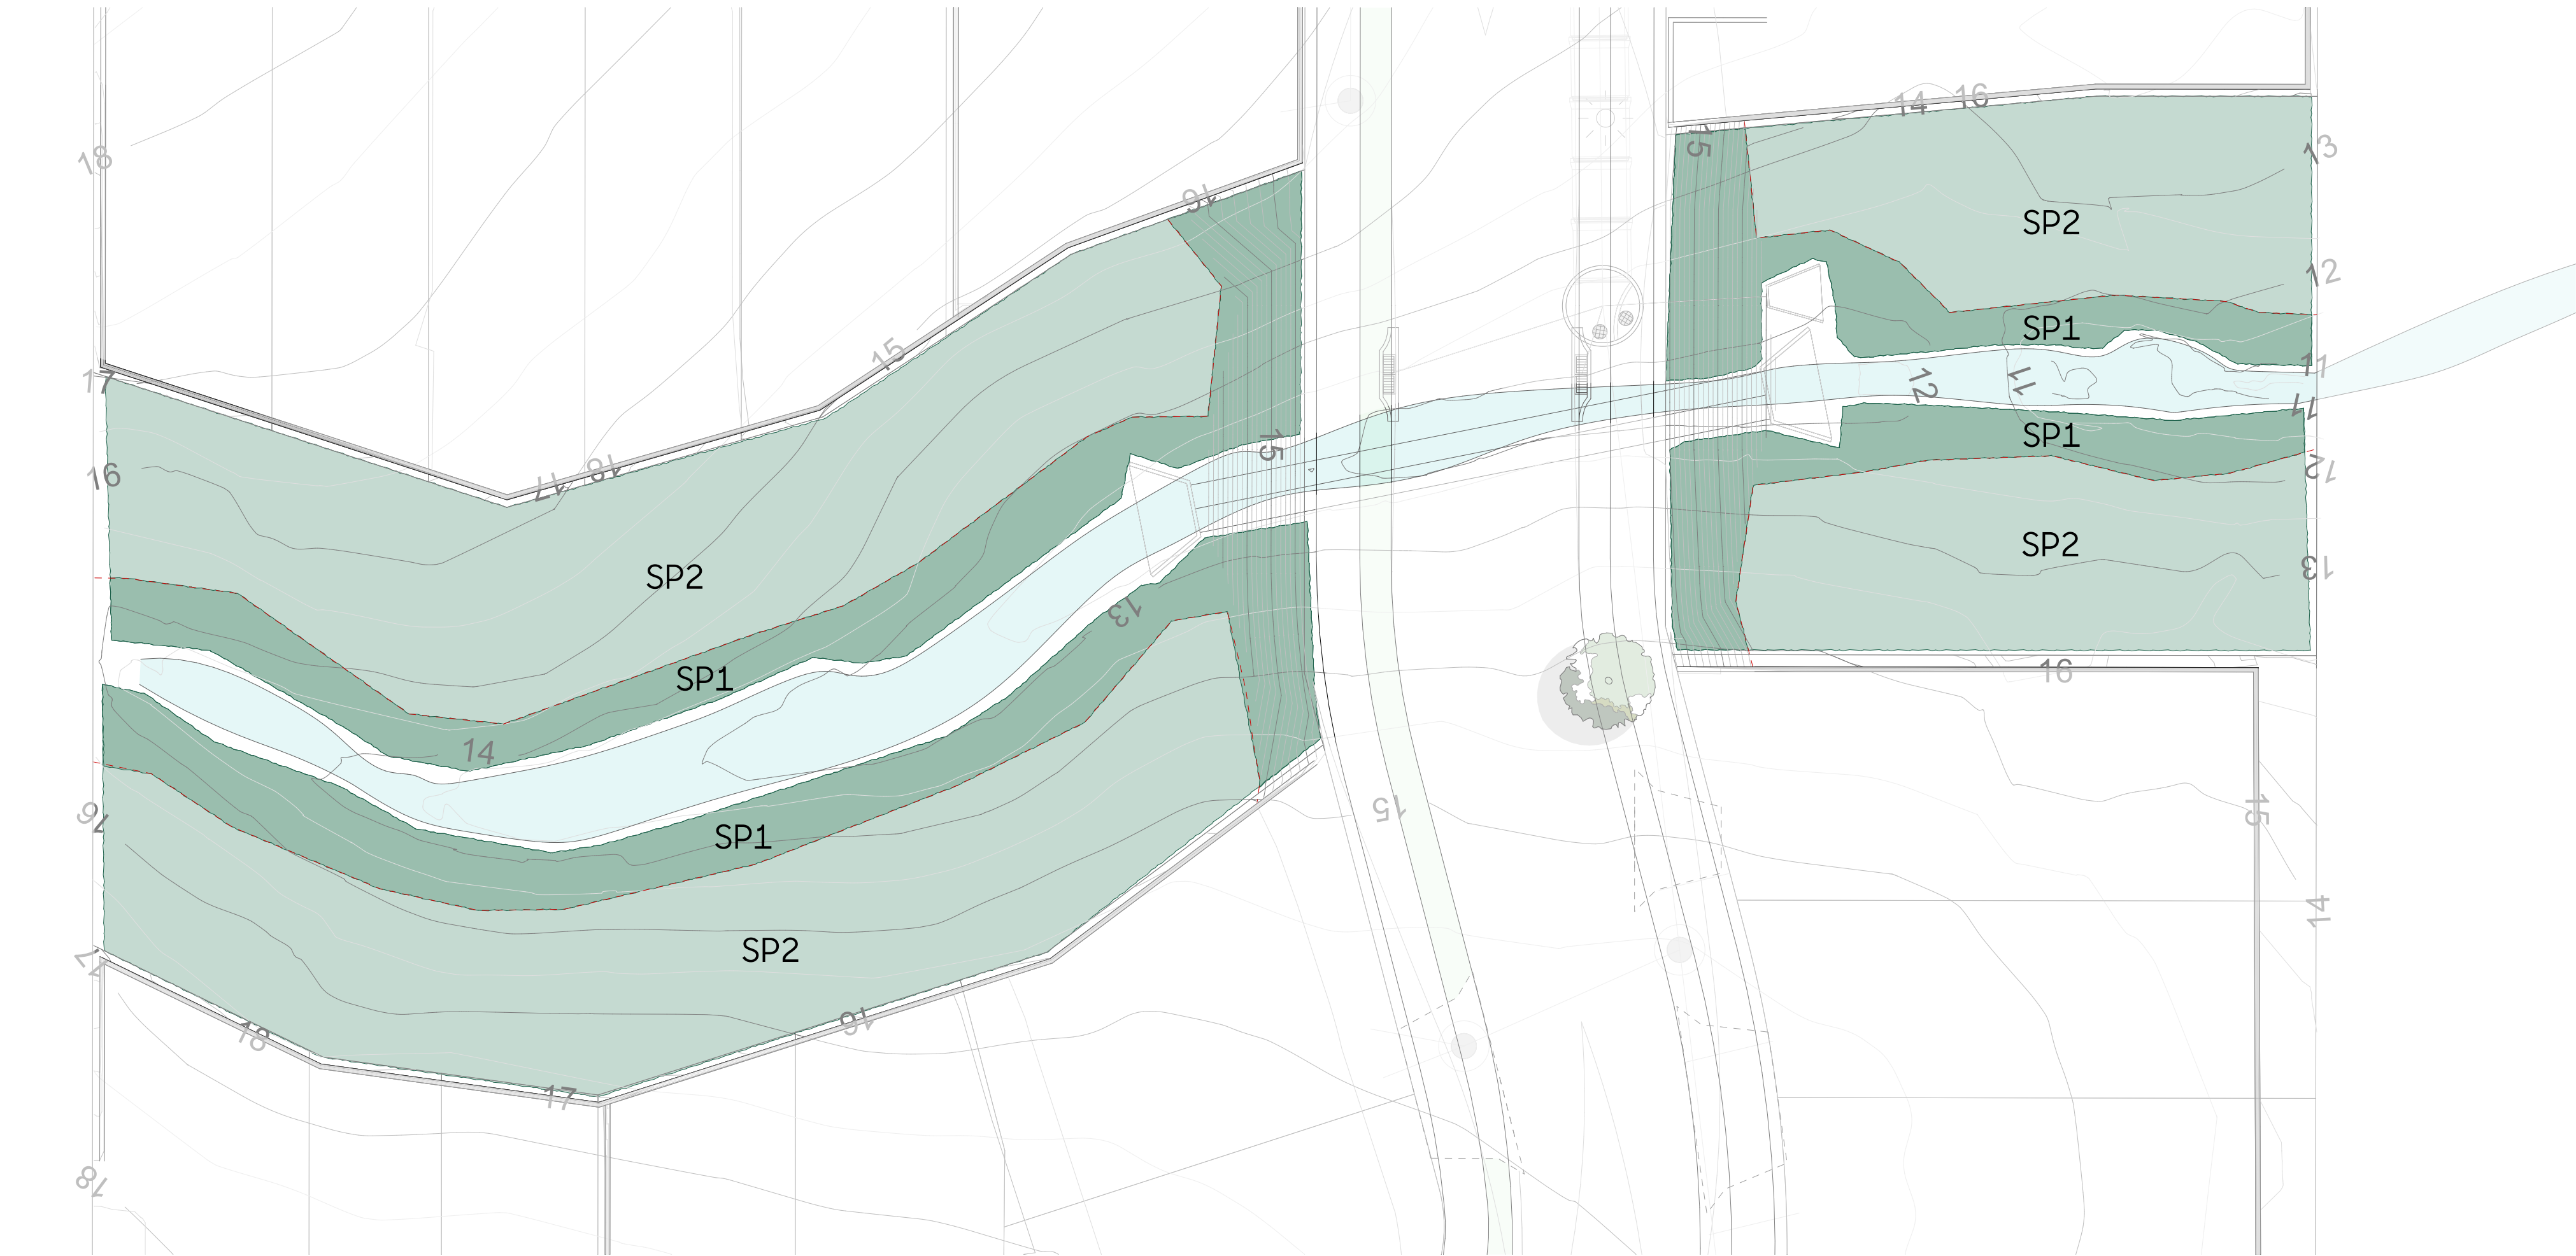

STREAM EDGE PLANTING (SP1)

Ratio	Name	Common Name	PB/L	Spacing	Banks	Edges
25%	Carex secta	purei	0.5L	0.8m	✓	✓
25%	Carex virgata	purei	0.5L	0.8m	✓	✓
25%	Cortaderia fulvida	toetoe	0.5L	0.8m	✓	✓
5%	Dacrycarpus dacrydoides*	kahikatea	1.5L	6.0m	✓	✓
20%	Machaerina articulata	jointed twigrush	0.5L	0.8m	✓	✓

* Plant species over 1.5m to be excluded within 2.0m of the NZDF boundary

STREAM BANK PLANTING (SP2)

Ratio	Name	Common Name	PB/L	Spacing	Banks	Edges
10%	Carex secta	purei	0.5L	0.8m	✓	✓
5%	Carex dissita	forest sedge	0.5L	0.8m	✓	x
10%	Carex virgata	purei	0.5L	0.8m	✓	✓
5%	Carpodetus serratus*	putaputaweta	0.5L	0.8m	✓	✓
10%	Cordyline australis*	ti kouka	1.5L	6.0m	✓	x
5%	Cortaderia fulvida	toetoe	0.5L	0.8m	✓	✓
10%	Corynocarpus laevigatus*	karaka	1.5L	6.0m	✓	x
10%	Cyperus ustulatus	giant umbrella sedge	0.5L	0.8m	✓	x
10%	Dacrycarpus dacrydoides*	kahikatea	1.5L	6.0m	✓	✓
5%	Kunzea robusta*	kanuka	0.5L	0.8m	✓	x
10%	Leptospermum scoparium*	manuka	0.5L	0.8m	✓	x
5%	Machaerina articulata	jointed twigrush	0.5L	0.8m	✓	✓
5%	Melicytus ramiflorus*	māhoe	0.5L	6.0m	✓	✓

* Plant species over 1.5m to be excluded within 2.0m of the NZDF boundary



Carex secta



Carex dissita



Cordyline australis



Dacrycarpus dacrydoides




Leptospermum scoparium




Melicytus ramiflorus




Site Plan Locator

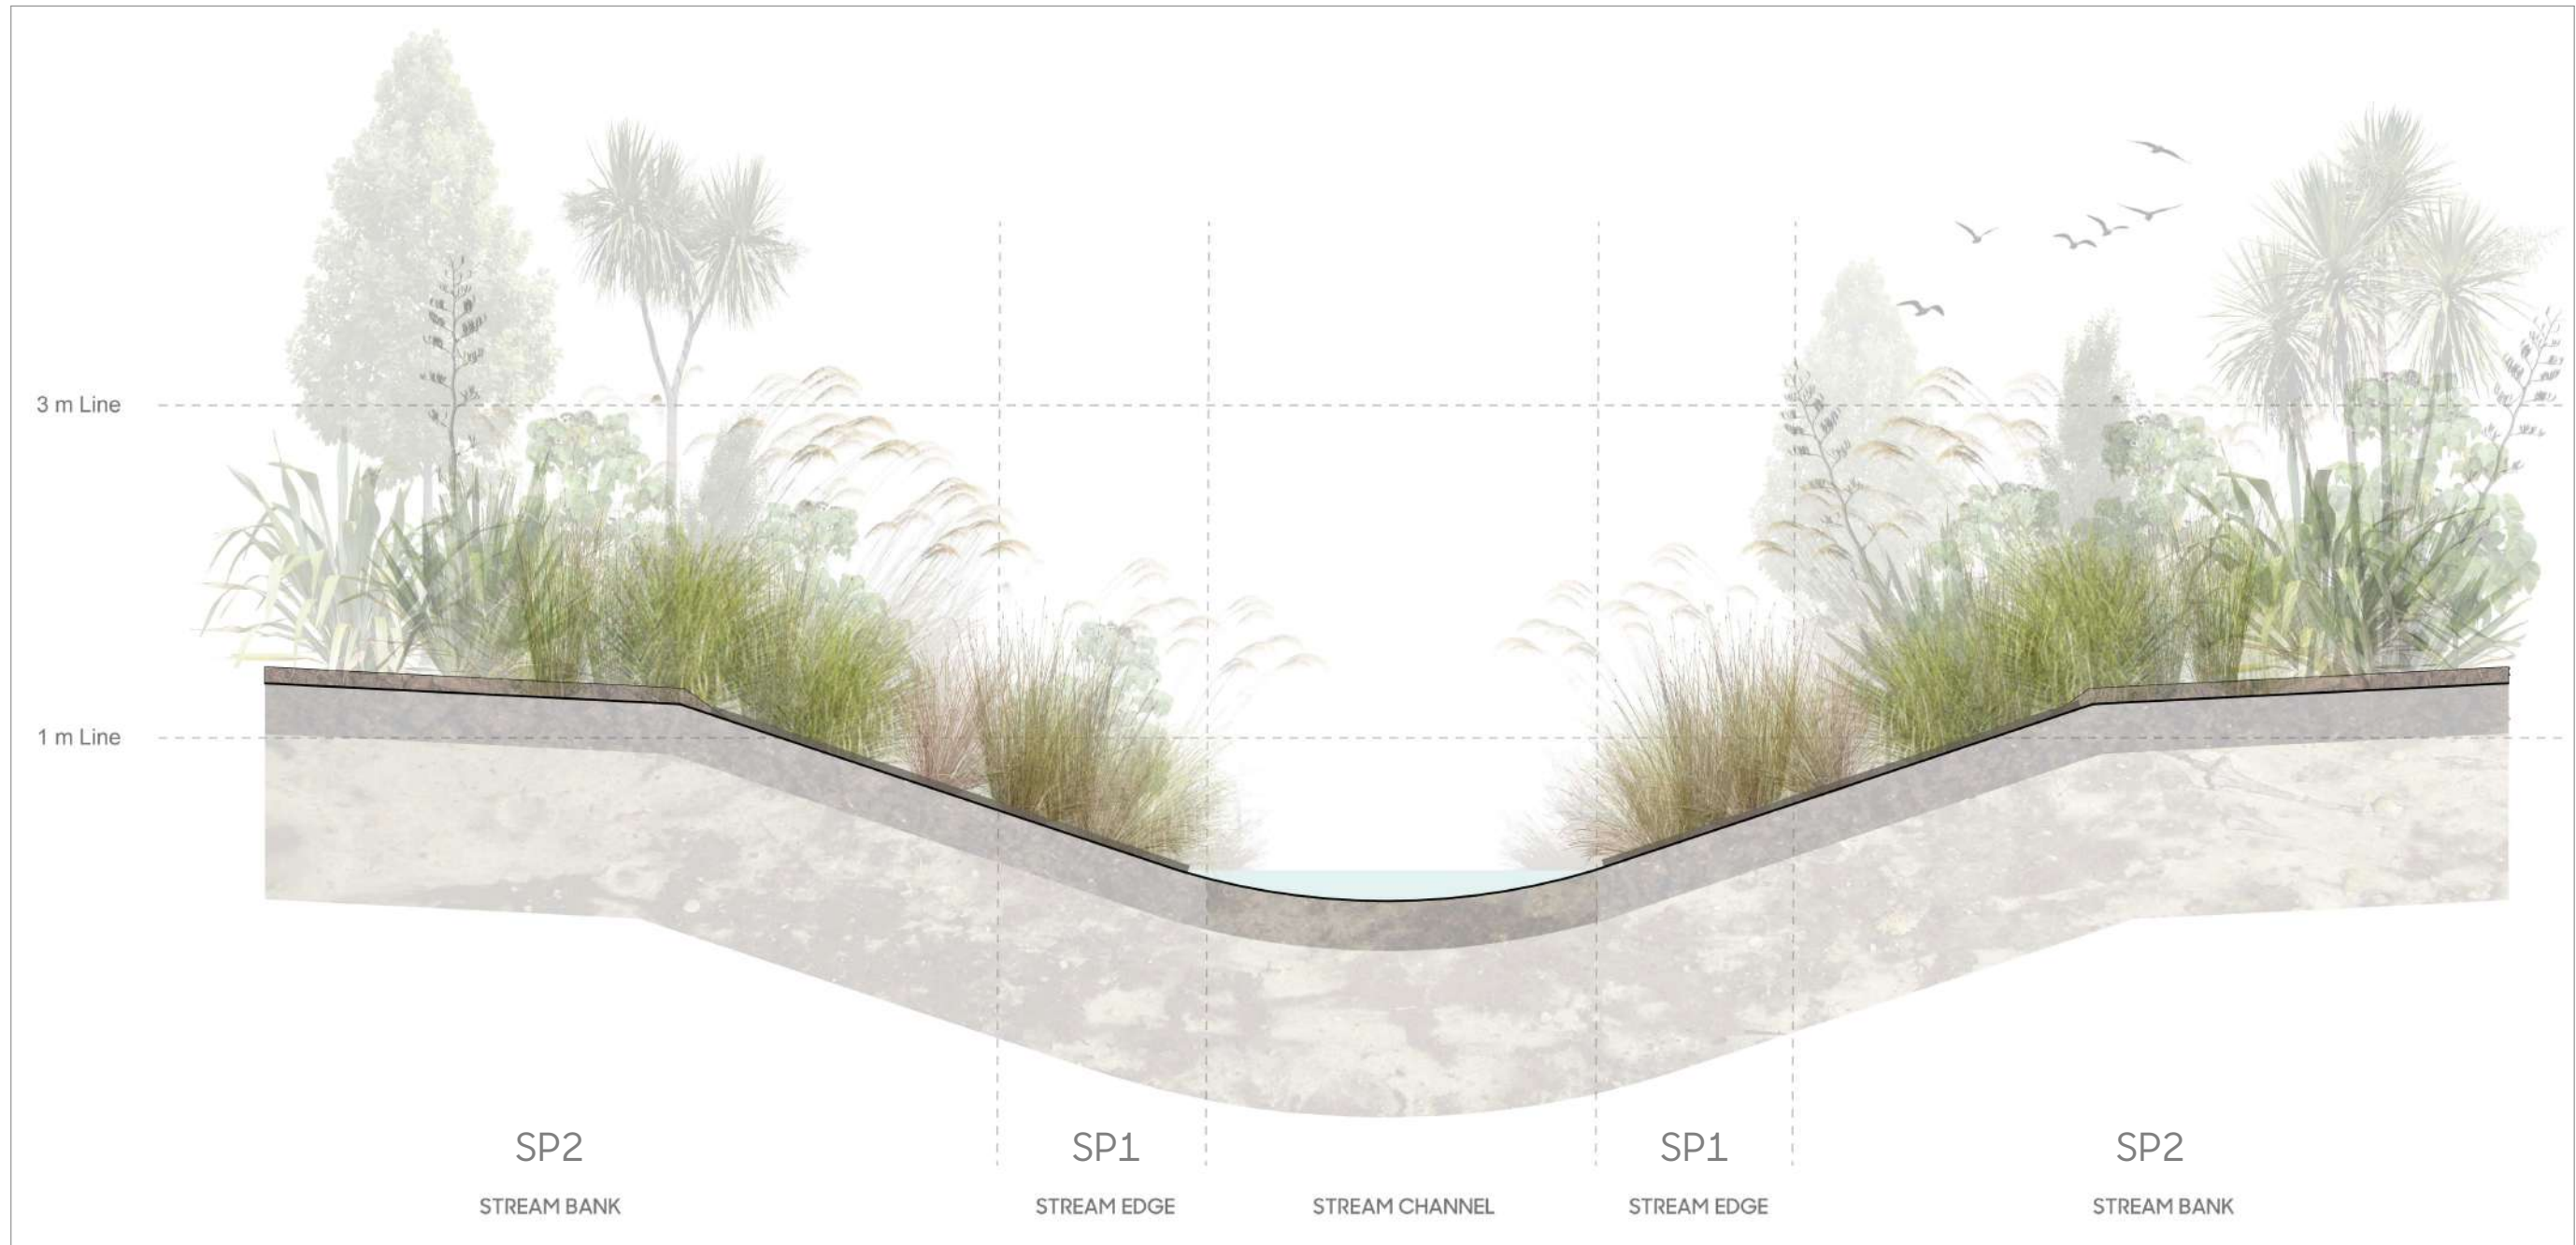

Typical Stream Planting Section

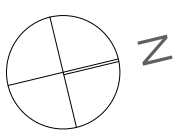

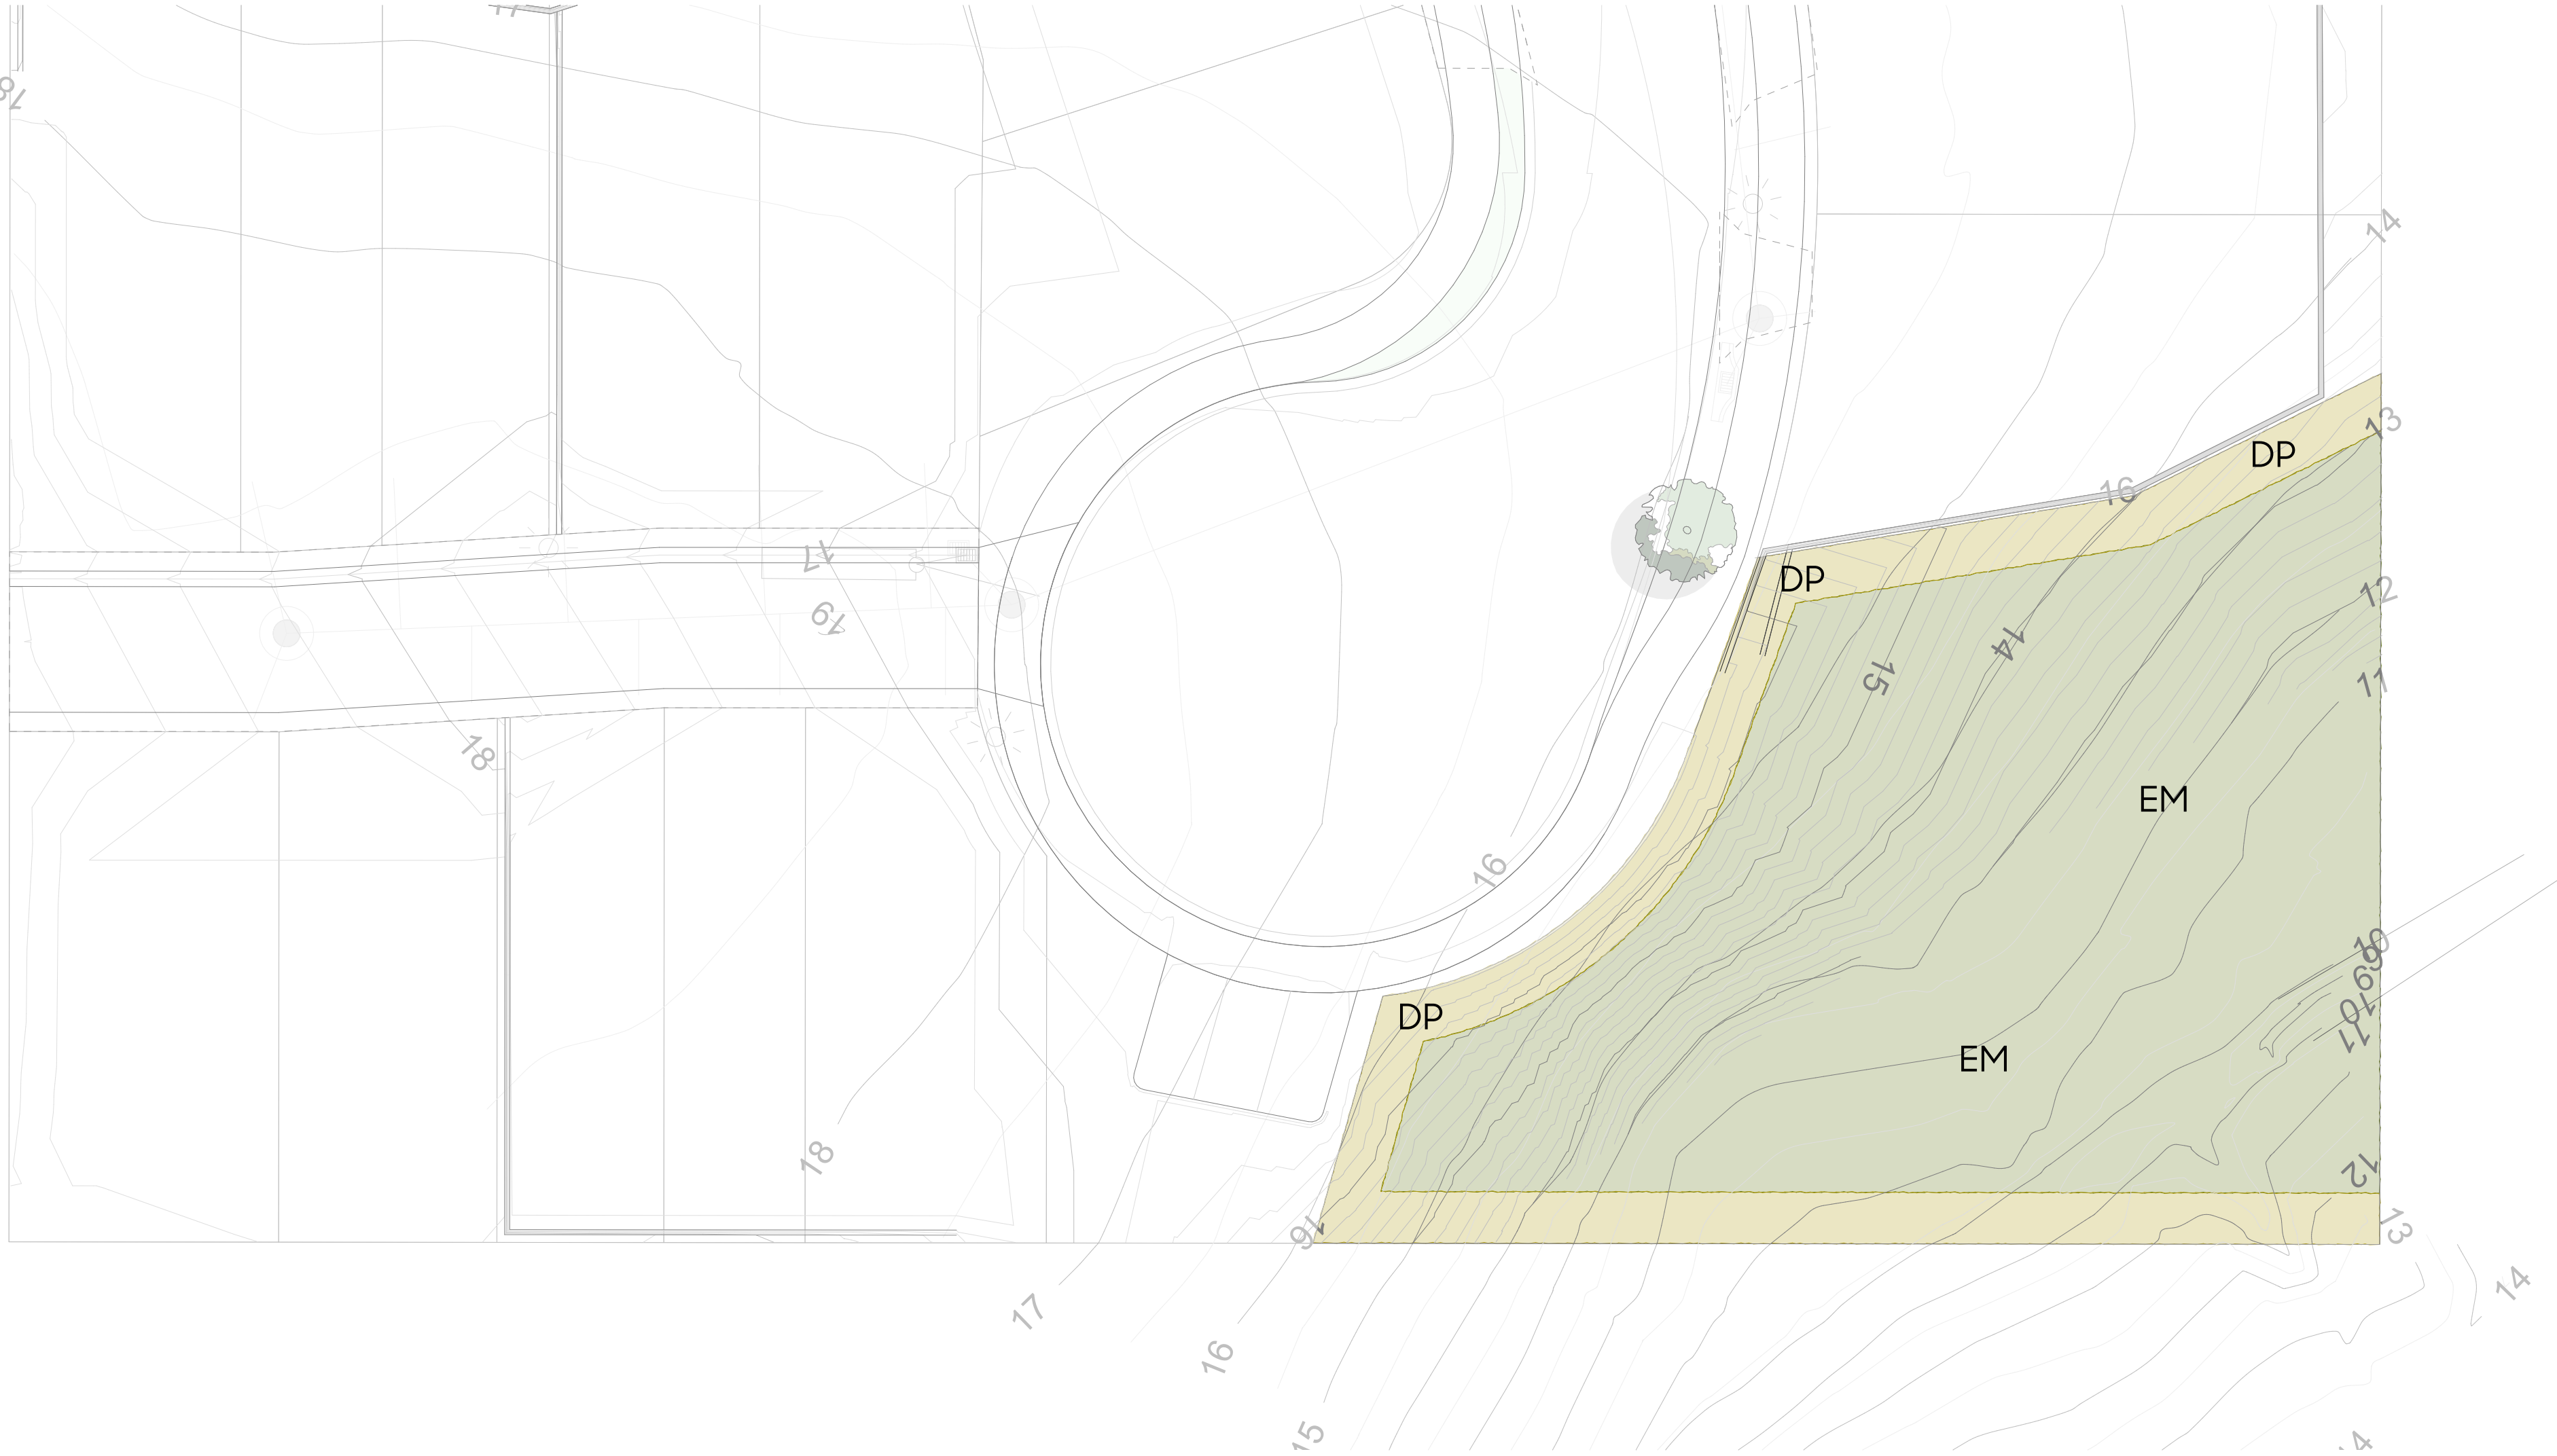

Code	Name	Common Name	PB/L	Spacing
Trees				
TI	<i>Alectryon excelsus</i>	titoki	45L	As Marked
HO	<i>Hoheria populnea</i>	houhere	45L	As Marked
PU	<i>Laurelia novae-zelandiae</i>	pukatea	45L	As Marked
TO	<i>Podocarpus totara</i>	totara	45L	As Marked
MA	<i>Plagianthus regius</i>	manatu	45L	As Marked
DP*	Drainage reserve dry pond mix			
20%	<i>Carex virgata</i>	purei	0.5L	800mm
20%	<i>Cyperus ustulatus</i>	giant umbrella sedge	0.5L	800mm
20%	<i>Eleocharis acuta</i>	spiky sedge	0.5L	800mm
10%	<i>Ficinia nodosa</i>	wiwi	0.5L	800mm
20%	<i>Juncus pallidus</i>	wiwi	0.5L	800mm
10%	<i>Phormium tenax</i>	harakeke	3	1.0m
EM*	Drainage reserve embankment mix			
10%	<i>Astella grandis</i>	swamp kakaha	0.5L	800mm
10%	<i>Austraderia fulvida</i>	toe toe	0.5L	800mm
10%	<i>Carex virgata</i>	purei	0.5L	800mm
10%	<i>Juncus pallidus</i>	wiwi	0.5L	800mm
15%	<i>Hebe stricta</i>	koromiko	3	1.0m
15%	<i>Leptospermum scoparium</i>	manuka	3	1.0m
10%	<i>Olearia solandri</i>	coastal shrub daisy	3	1.0m
20%	<i>Phormium tenax</i>	harakeke	3	1.0m
GM*	Drainage reserve grass mix			
33%	<i>Carex virgata</i>	purei	0.5L	800mm
33%	<i>Phormium 'Emerald Gem'</i>	wharariki	0.5L	800mm
33%	<i>Juncus pallidus</i>	wiwi	0.5L	800mm



Alectryon excelsus



Laurelia novae-zelandiae




Podocarpus totara 'Matapouri Blue'



Hoheria populnea



Plagianthus regius

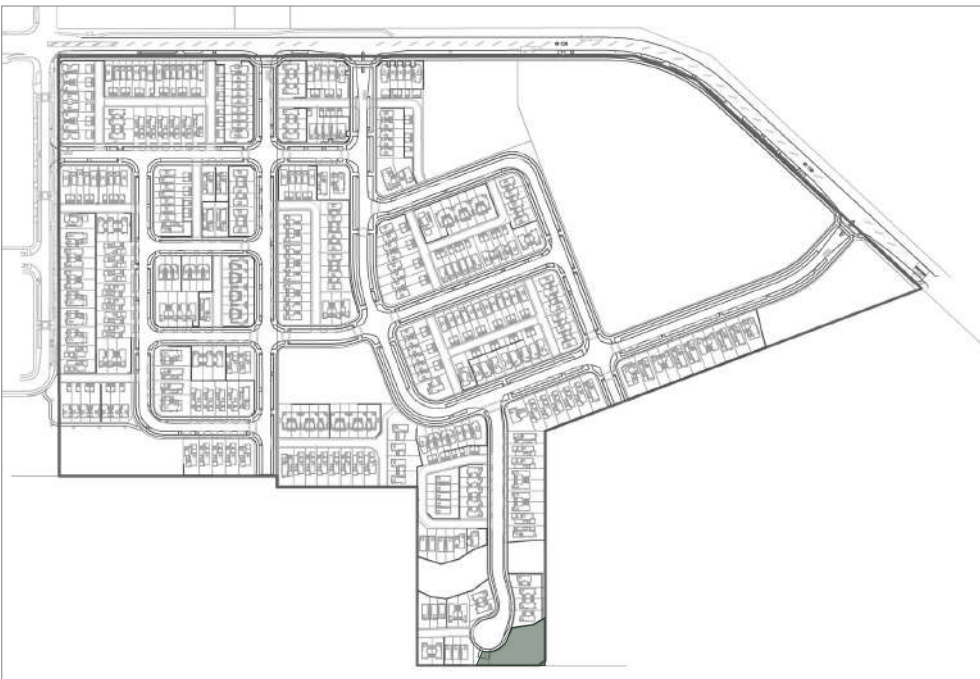


Site Plan Locator

Typical Stream Planting Section

Client
Neil Construction Limited

Project
Whenuapai Green, 98-102 Totara Road,
Whenuapai

Drawing
1395/08 Lot 603 Open Space

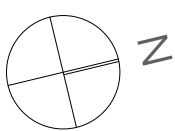


Scale
1:200@A1
1:400@A3

Issue Date
19/12/22
Issue
RC


Drawn
JG
Checked
CC



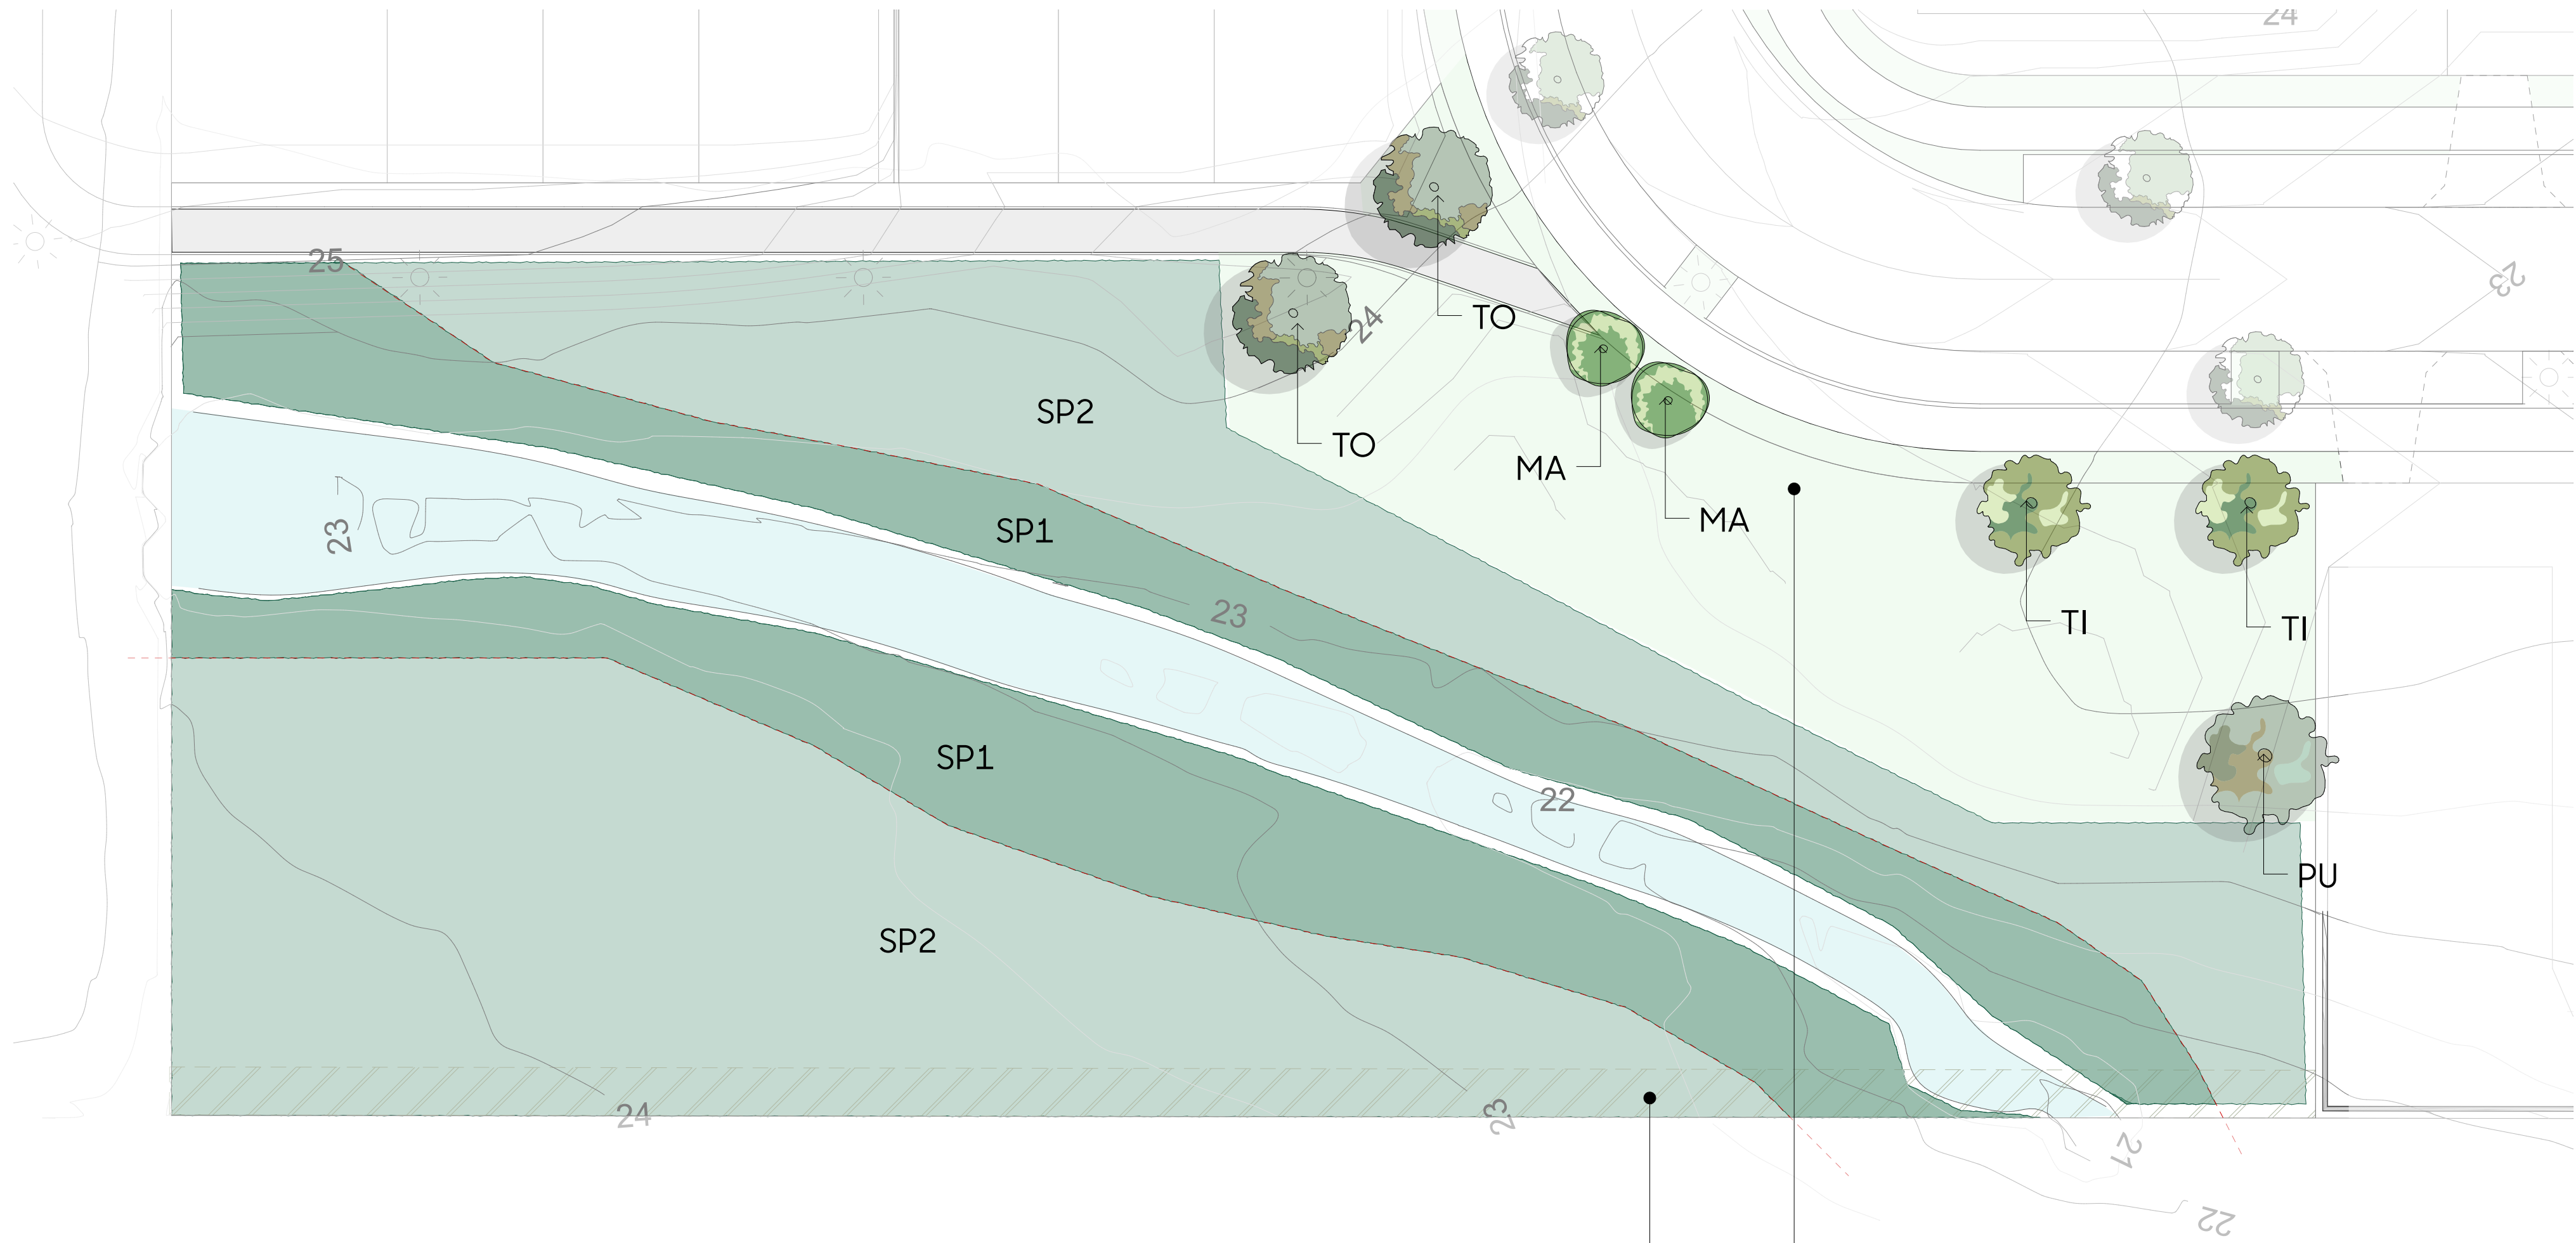

Plant species that reach mature heights over 1.5m to be excluded within 2.0 of NZDF boundary

Lawn bed enclosed by trees

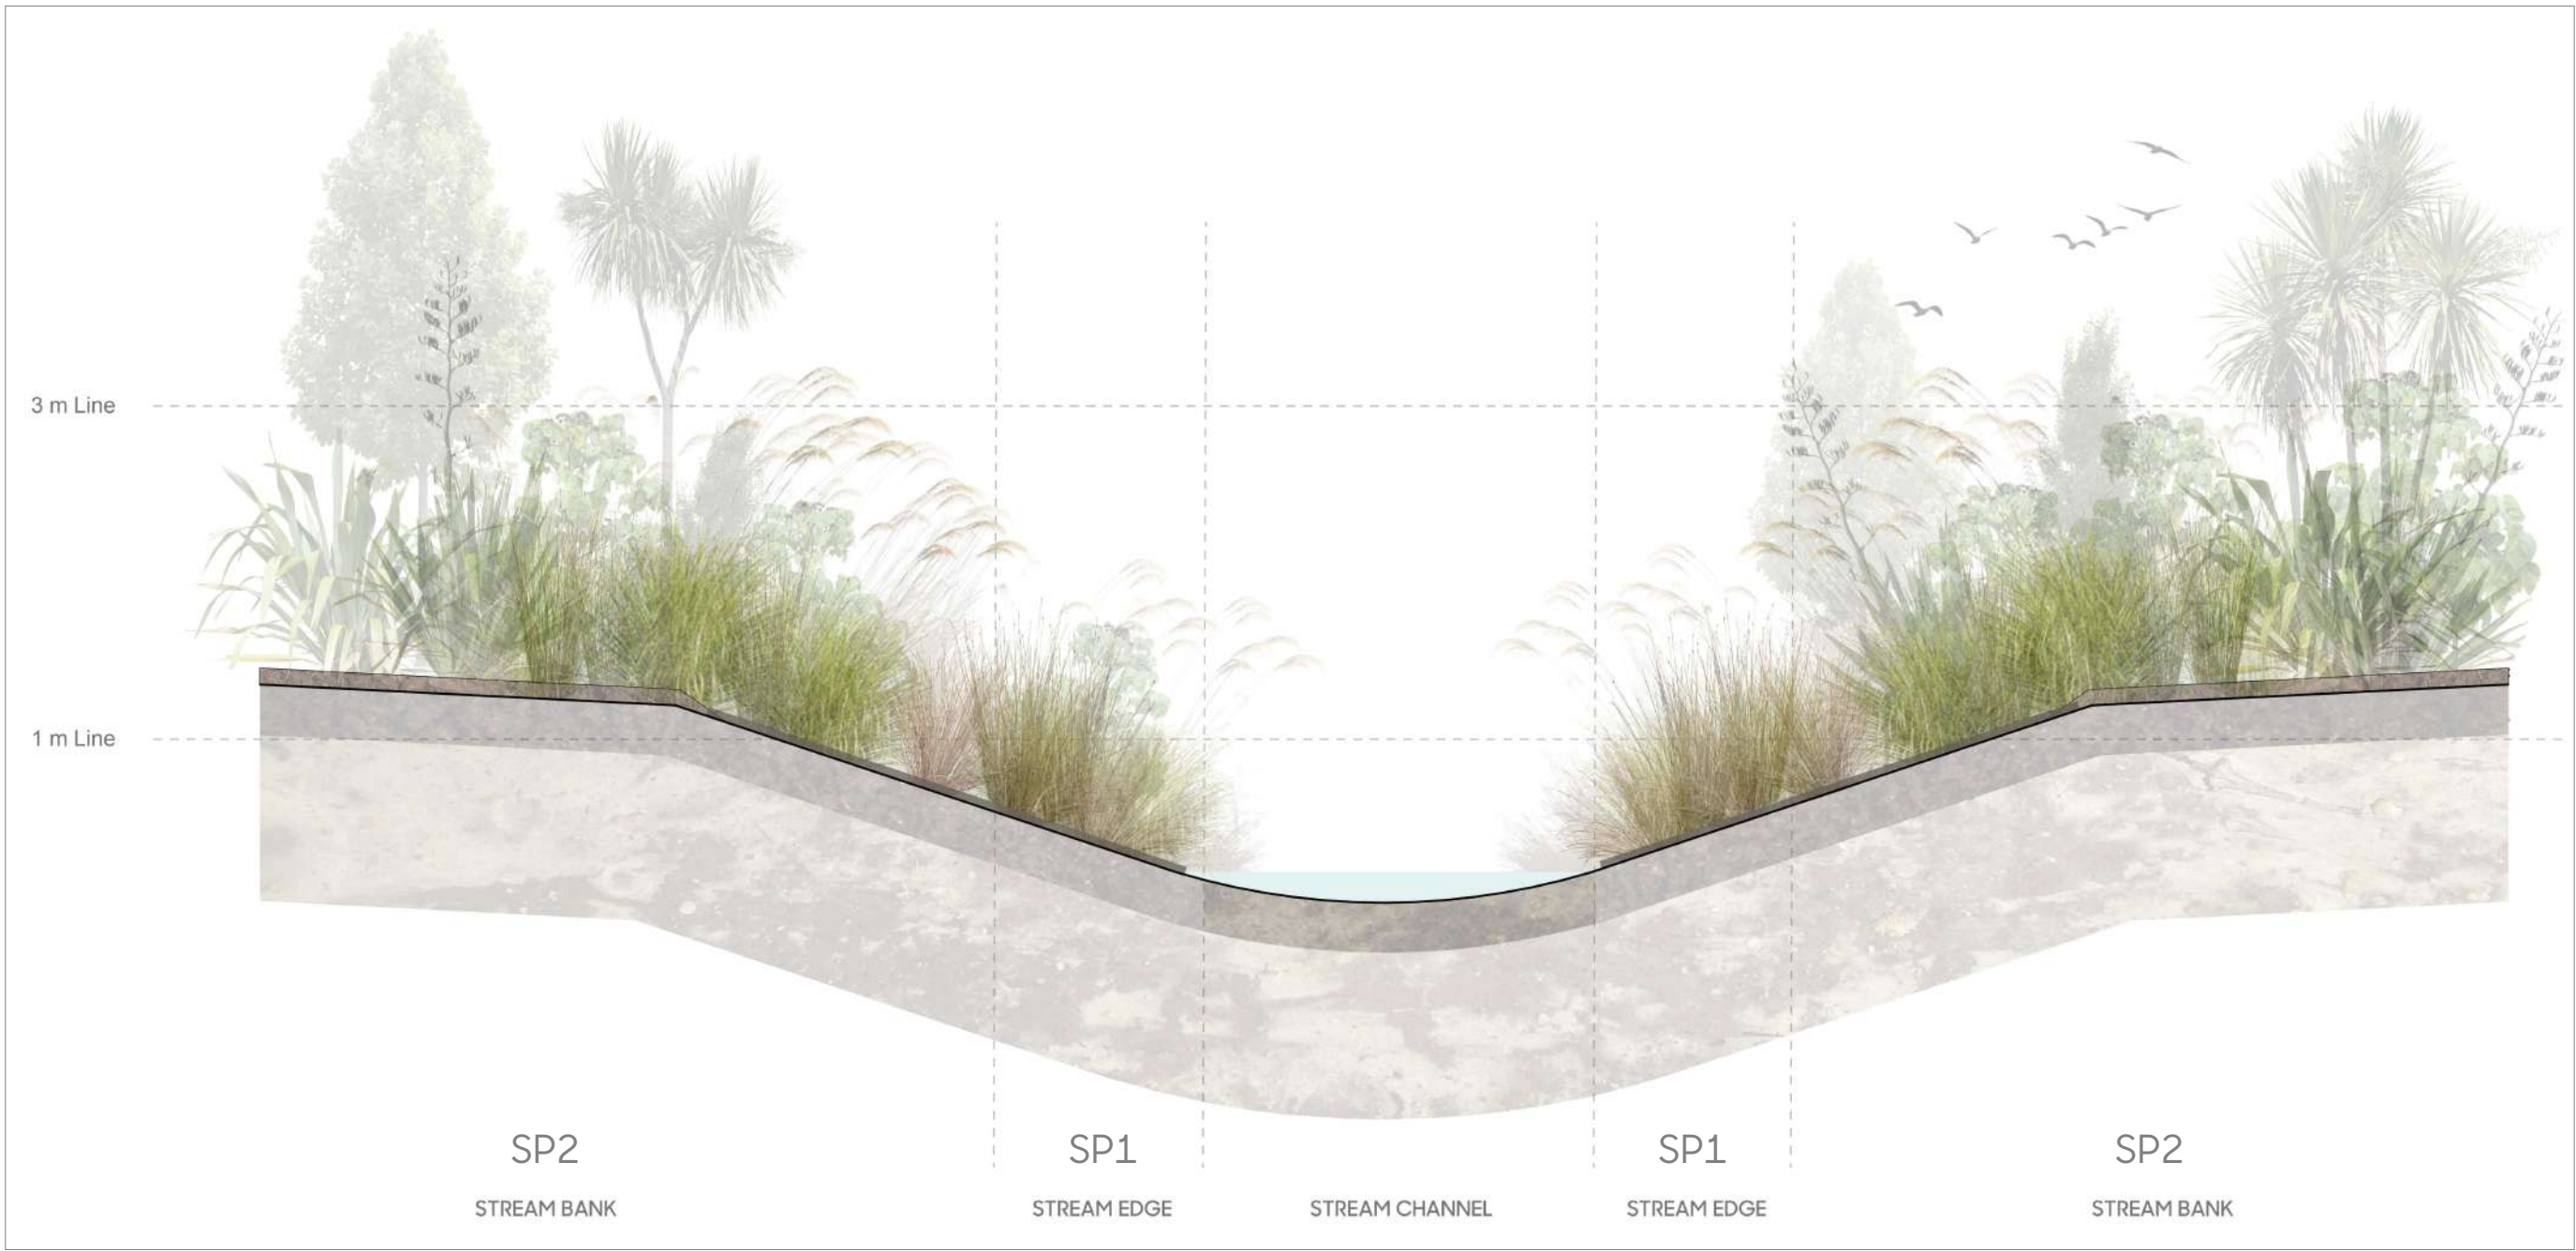

Typical Stream Planting Section

STREAM EDGE PLANTING (SP1)

Ratio	Name	Common Name	PB/L	Spacing	Banks	Edges
25%	<i>Carex secta</i>	purei	0.5L	0.8m	✓	✓
25%	<i>Carex virgata</i>			0.8m	✓	✓
25%	<i>Cortaderia fulvida</i>	toetoe	0.5L	0.8m	✓	✓
5%	<i>Dacrycarpus dacrydioides</i> *	kahikatea	1.5L	6.0m	✓	✓
20%	<i>Machaerina articulata</i>	jointed twigrush	0.5L	0.8m	✓	✓

* Plant species over 1.5m to be excluded within 2.0m of the NZDF boundary

STREAM BANK PLANTING (SP2)

Ratio	Name	Common Name	PB/L	Spacing	Banks	Edges
10%	<i>Carex secta</i>	purei	0.5L	0.8m	✓	✓
5%	<i>Carex dissita</i>	forest sedge	0.5L	0.8m	✓	×
10%	<i>Carex virgata</i>	purei	0.5L	0.8m	✓	✓
5%	<i>Carpodetus serratus</i> *	putaputaweta	0.5L	0.8m	✓	✓
10%	<i>Cordyline australis</i> *	ti kouka	1.5L	6.0m	✓	×
5%	<i>Cortaderia fulvida</i>	toetoe	0.5L	0.8m	✓	✓
10%	<i>Corynocarpus laevigatus</i> *	karaka	1.5L	6.0m	✓	×
10%	<i>Cyperus ustulatus</i>	giant umbrella sedge	0.5L	0.8m	✓	×
10%	<i>Dacrycarpus dacrydioides</i> *	kahikatea	1.5L	6.0m	✓	✓
5%	<i>Kunzea robusta</i> *	kanuka	0.5L	0.8m	✓	×
10%	<i>Leptospermum scoparium</i> *	manuka	0.5L	0.8m	✓	×
5%	<i>Machaerina articulata</i>	jointed twigrush	0.5L	0.8m	✓	✓
5%	<i>Meliccytus ramiflorus</i> *	māhoe	0.5L	6.0m	✓	✓

* Plant species over 1.5m to be excluded within 2.0m of the NZDF boundary



Laurelia novae-zelandiae



Podocarpus totara 'Matapouri Blue'



Plagianthus regius



Alectryon excelsus




Cordyline australis




Dacrycarpus dacrydioides





Meliccytus ramiflorus

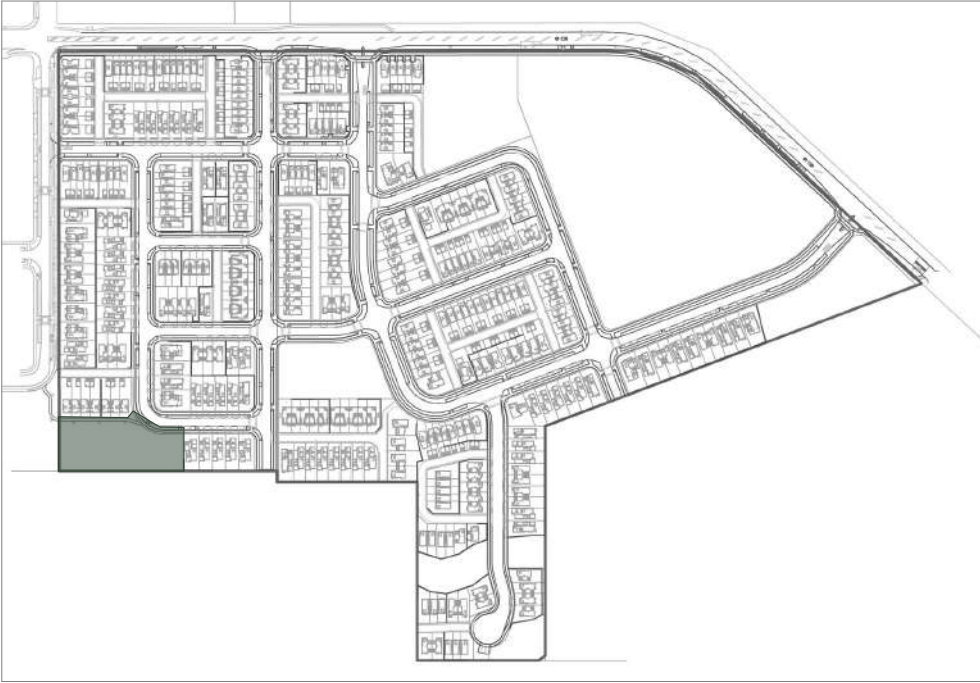

Site Plan Locator

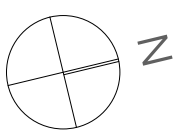

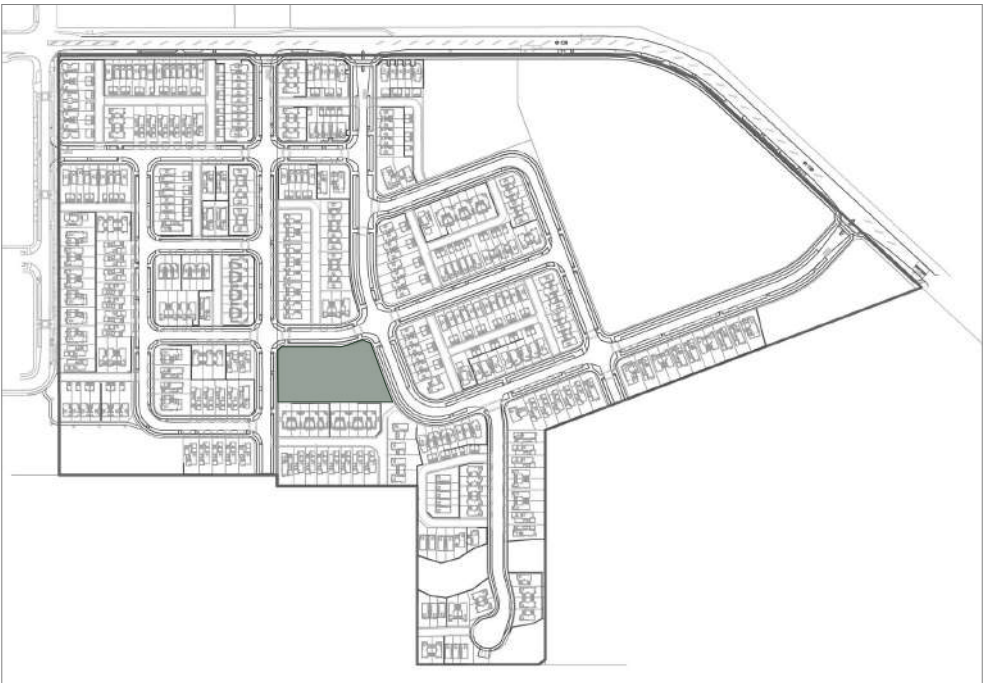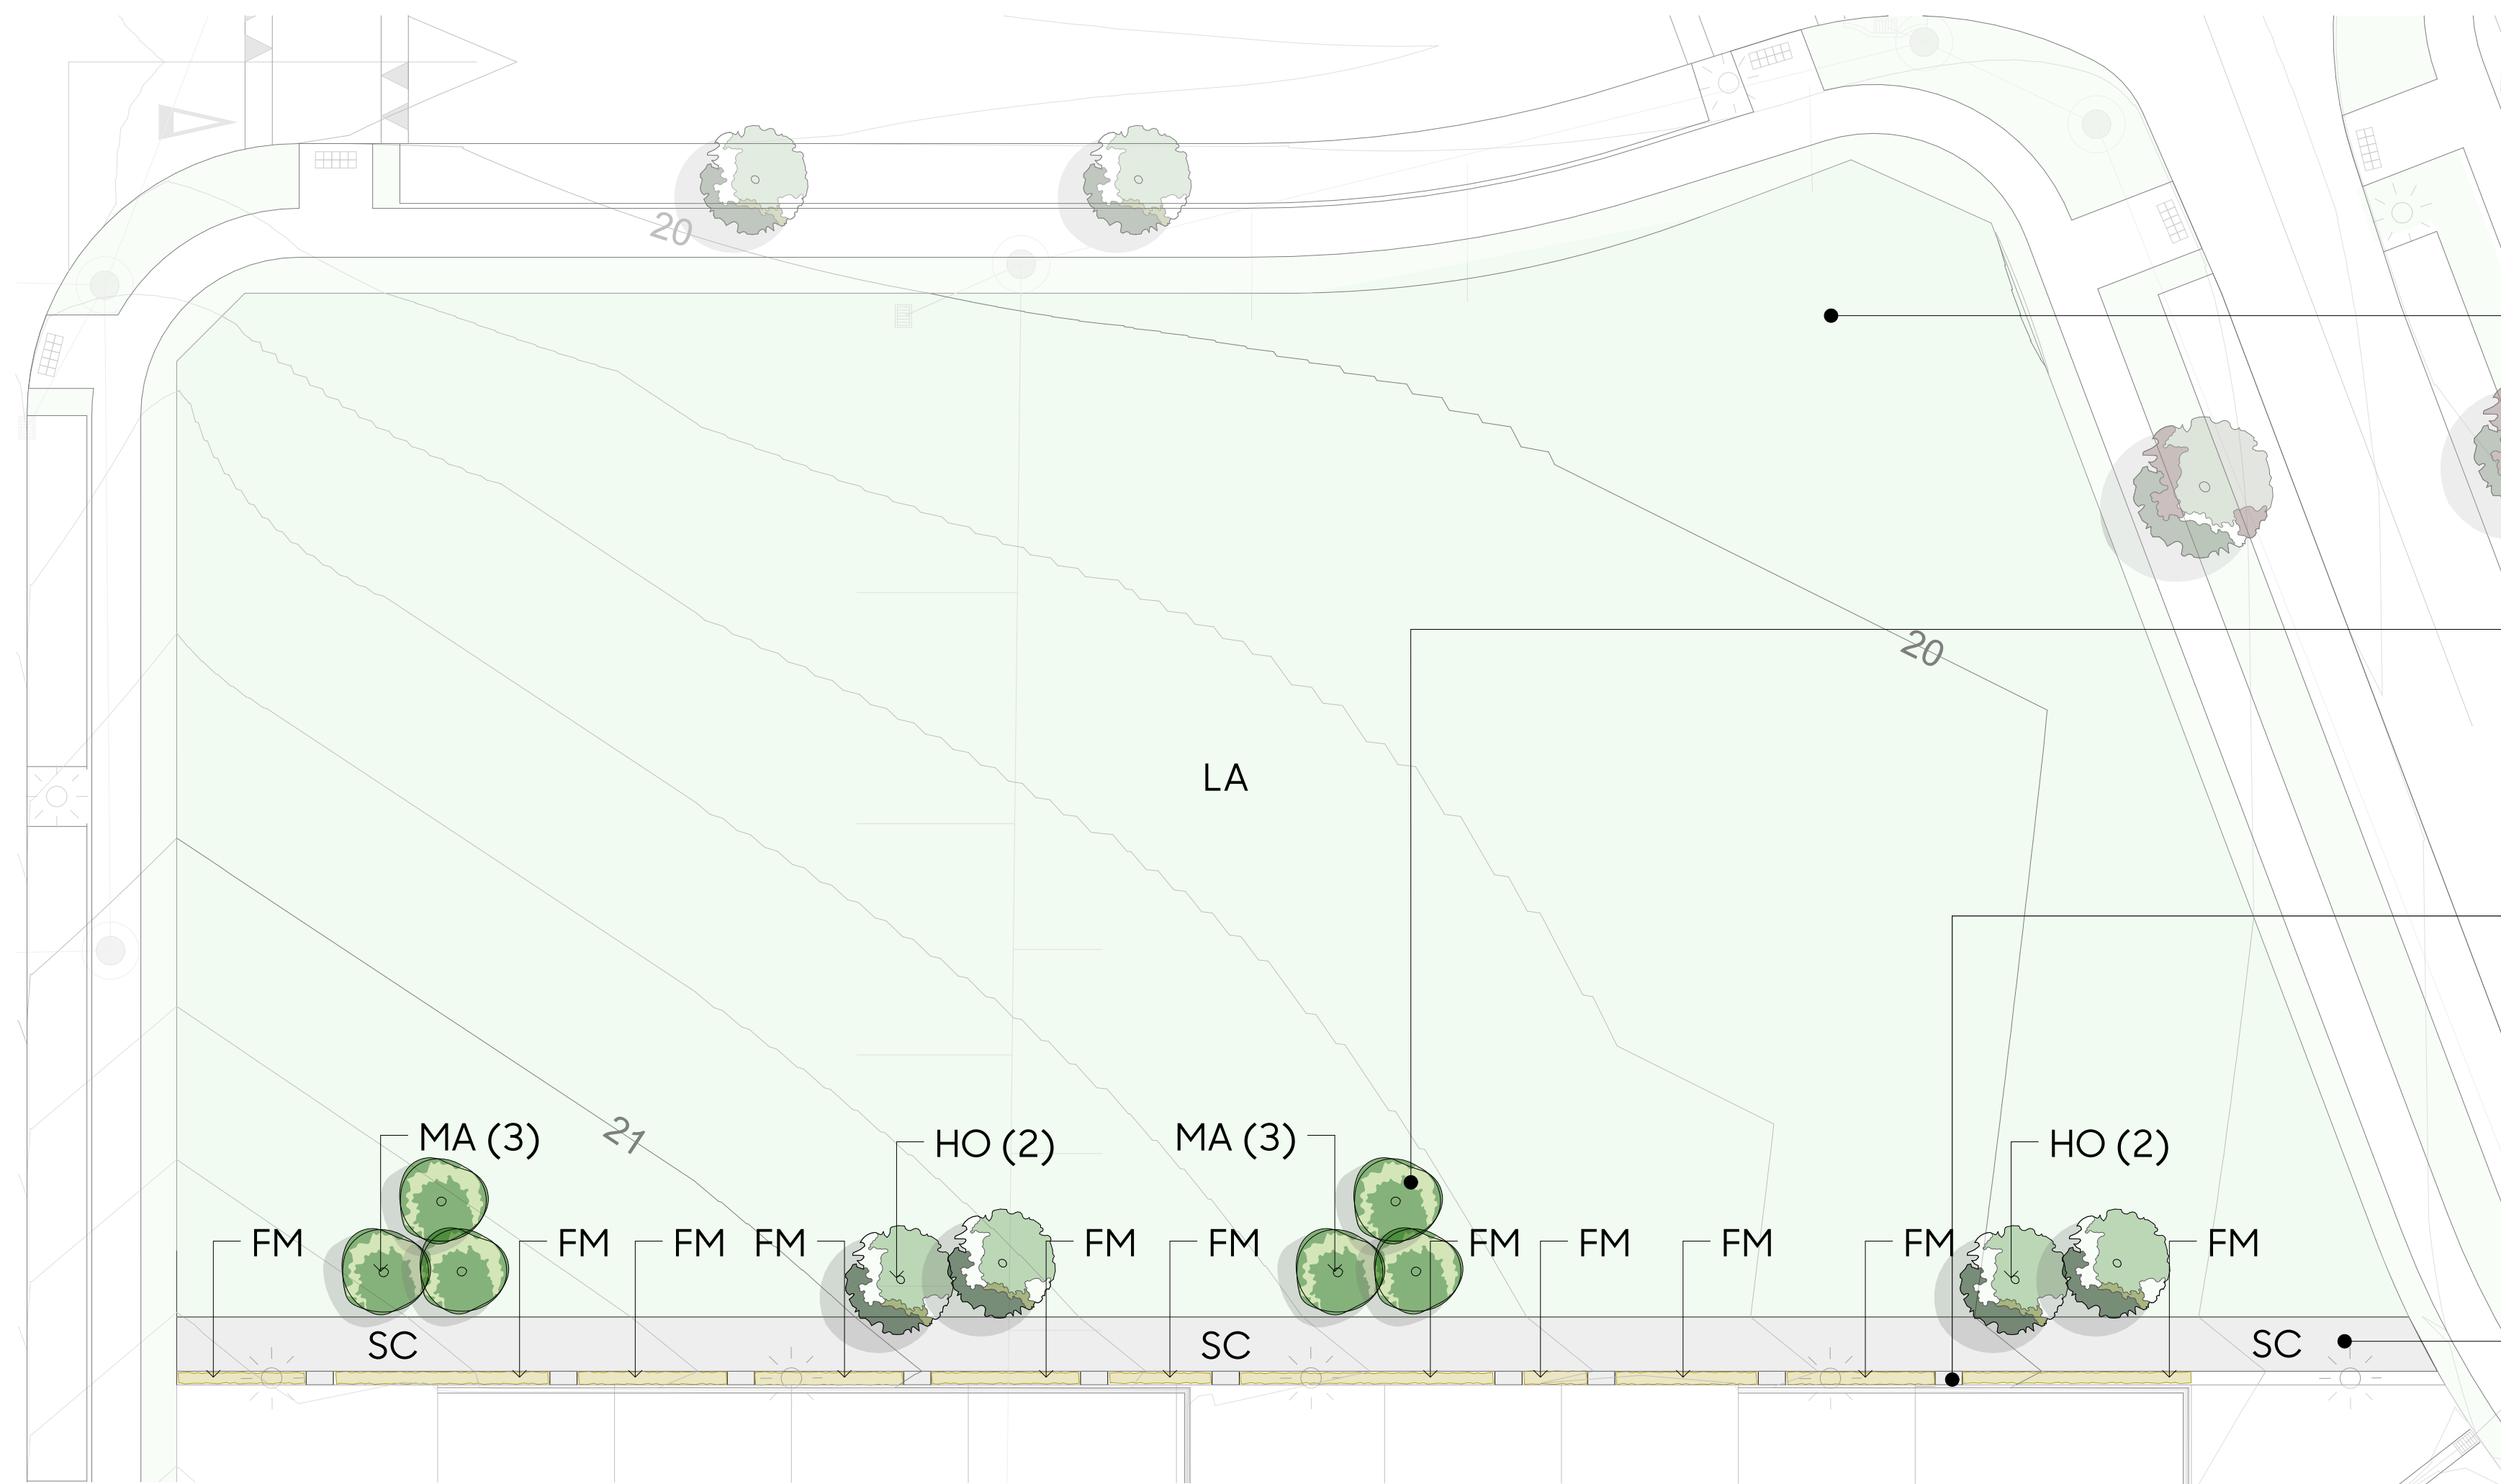

Site Plan Locator

Open lawn bed

Clusters of trees to provide partial screening to private outdoor living spaces of Block I

Private lot access to block I (refer Block I landscape package drgs. 1395-10/01, 02, 07 & 10 for on-lot landscaping)

Park access path

Code	Name	Common Name	PB/L	Spacing
	Trees			
HO	<i>Hoheria populnea</i>	houhere	45L	As Marked
MA	<i>Plagianthus regius</i>	manatu	45L	As Marked
FM*	Frontage Planting Mix			
	33% <i>Rosmarinus officialis prostrata</i>	creeping rosemary	1.5L	800mm
	33% <i>Coprosma repens 'Poor Knights'</i>	taupata	1.5L	800mm
	33% <i>Libertia peregrinans</i>	tukauki	1.5L	800mm

* Mixes to be planted in species groups of 3 min. for small gardens and 5 min. for larger gardens

Code	Name	Specification
SC	Standard concrete	Standard aggregate, broom finish, 4kg black oxide per m³
LA	Lawn	PGG Wrightson Duraturf Kerbside, sow 40g/m² (3.5kg/100m²)



Plagianthus regius

FRONTAGE MIX



Hoheria populnea



Rosmarinus Prostrata



Coprosma repens 'Poor Knights'




Libertia peregrinans

Client
Neil Construction Limited

Project
Whenuapai Green, 98-102 Totara Road,
Whenuapai

Drawing
1395/10 Lot 701 Recreational Open Space Landscape Plan

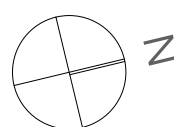

Scale
1:200@A1
1:400@A3

Issue Date
19/12/22
Issue
RC

Drawn
JG
Checked
CC



STREET TREES



Hoheria populnea 160L



Knightia excelsa 160L



Laurelia novae-zelandiae 160L



Metrosideros 'Maori Princess' 160L



Podocarpus totara 'Matapouri Blue'

DRAINAGE RESERVE TREES



Alectryon excelsus



Hoheria populnea



Laurelia novae-zelandiae



Podocarpus totara 'Matapouri Blue'



Plagianthus regius

DRAINAGE RESERVE DRY POND MIX



Carex virgata



Cyperus ustulatus



Eleocharis acuta



Ficinia nodosa



Phormium tenax



Juncus pallidus



Phormium cookianum 'Emerald Gem'



Carex virgata

DRAINAGE RESERVE EMBANKMENT MIX



Carex virgata



Astelia grandis



Austroderia fulvida



Juncus pallidus



Hebe stricta



Leptospermum scoparium



Olearia solandri



Phormium tenax

STREET TREES

Code	Name	Common Name	PB/L	Spacing	Mature height
HP	Hoheria populnea	houhere	160L	As Marked	6m
KE	Knightia excelsa	rewarewa	160L	As Marked	6m
LN	Laurelia novae-zelandiae	pukatea	160L	As Marked	8m
ME	Metrosideros excelsa 'Maori Princess'	pohutukawa	160L	As Marked	8m
PT	Podocarpus totara	totara	160L	As Marked	6m

DRAINAGE RESERVE PLANTING

Code	Name	Common Name	PB/L	Spacing
	Trees			
TI	Alectryon excelsus	titoki	45L	As Marked
HO	Hoheria populnea	houhere	45L	As Marked
PU	Laurelia novae-zelandiae	pukatea	45L	As Marked
TO	Podocarpus totara	totara	45L	As Marked
MA	Plagianthus regius	manatu	45L	As Marked
DP*	Drainage reserve dry pond mix			
20%	Carex virgata	purei	0.5L	800mm
20%	Cyperus ustulatus	giant umbrella sedge	0.5L	800mm
20%	Eleocharis acuta	spiky sedge	0.5L	800mm
10%	Ficinia nodosa	wiwi	0.5L	800mm
20%	Juncus pallidus	wiwi	0.5L	800mm
10%	Phormium tenax	harakeke	3	1.0m
EM*	Drainage reserve embankment mix			
10%	Astelia grandis	swamp kakaha	0.5L	800mm
10%	Austroderia fulvida	toe toe	0.5L	800mm
10%	Carex virgata	purei	0.5L	800mm
10%	Juncus pallidus	wiwi	0.5L	800mm
15%	Hebe stricta	koromiko	3	1.0m
15%	Leptospermum scoparium	manuka	3	1.0m
10%	Olearia solandri	coastal shrub daisy	3	1.0m
20%	Phormium tenax	harakeke	3	1.0m
GM*	Drainage reserve grass mix			
33%	Carex virgata	purei	0.5L	800mm
33%	Phormium 'Emerald Gem'	wharariki	0.5L	800mm
33%	Juncus pallidus	wiwi	0.5L	800mm

DRAINAGE RESERVE GRASS MIX

STREAM PLANTING EDGE PLANTING



Carex secta



Carex virgata



Cortaderia fulvida



Dacrycarpus dacrydioides



Machaerina articulata

STREAM PLANTING BANK PLANTING



Carex secta



Carex dissata



Carex virgata



Carpodetus serratus



Cordyline australis



Cortaderia fulvida



Corynocarpus laevigatus



Cyperus ustulatus



Dacrycarpus dacrydioides



Machaerina articulata



Leptospermum scoparium

STREAM EDGE PLANTING (SP1)

Ratio	Name	Common Name	PB/L	Spacing	Banks	Edges
25%	Carex secta	purei	0.5L	0.8m	✓	✓
25%	Carex virgata	purei	0.5L	0.8m	✓	✓
25%	Cortaderia fulvida	toetoe	0.5L	0.8m	✓	✓
5%	Dacrycarpus dacrydioides*	kahikatea	1.5L	6.0m	✓	✓
20%	Machaerina articulata	jointed twigrush	0.5L	0.8m	✓	✓

* Plant species over 1.5m to be excluded within 2.0m of the NZDF boundary

STREAM BANK PLANTING (SP2)

Ratio	Name	Common Name	PB/L	Spacing	Banks	Edges
10%	Carex secta	purei	0.5L	0.8m	✓	✓
5%	Carex dissata	forest sedge	0.5L	0.8m	✓	x
10%	Carex virgata	purei	0.5L	0.8m	✓	✓
5%	Carpodetus serratus*	putaputaweta	0.5L	0.8m	✓	✓
10%	Cordyline australis*	ti kouka	1.5L	6.0m	✓	x
5%	Cortaderia fulvida	toetoe	0.5L	0.8m	✓	✓
10%	Corynocarpus laevigatus*	karaka	1.5L	6.0m	✓	x
10%	Cyperus ustulatus	giant umbrella sedge	0.5L	0.8m	✓	x
10%	Dacrycarpus dacrydioides*	kahikatea	1.5L	6.0m	✓	✓
5%	Kunzea robusta*	kanuka	0.5L	0.8m	✓	x
10%	Leptospermum scoparium*	manuka	0.5L	0.8m	✓	x
5%	Machaerina articulata	jointed twigrush	0.5L	0.8m	✓	✓
5%	Melicytus ramiflorus*	māhoe	0.5L	6.0m	✓	✓


* Plant species over 1.5m to be excluded within 2.0m of the NZDF boundary




Melicytus ramiflorus




Kunzea robusta

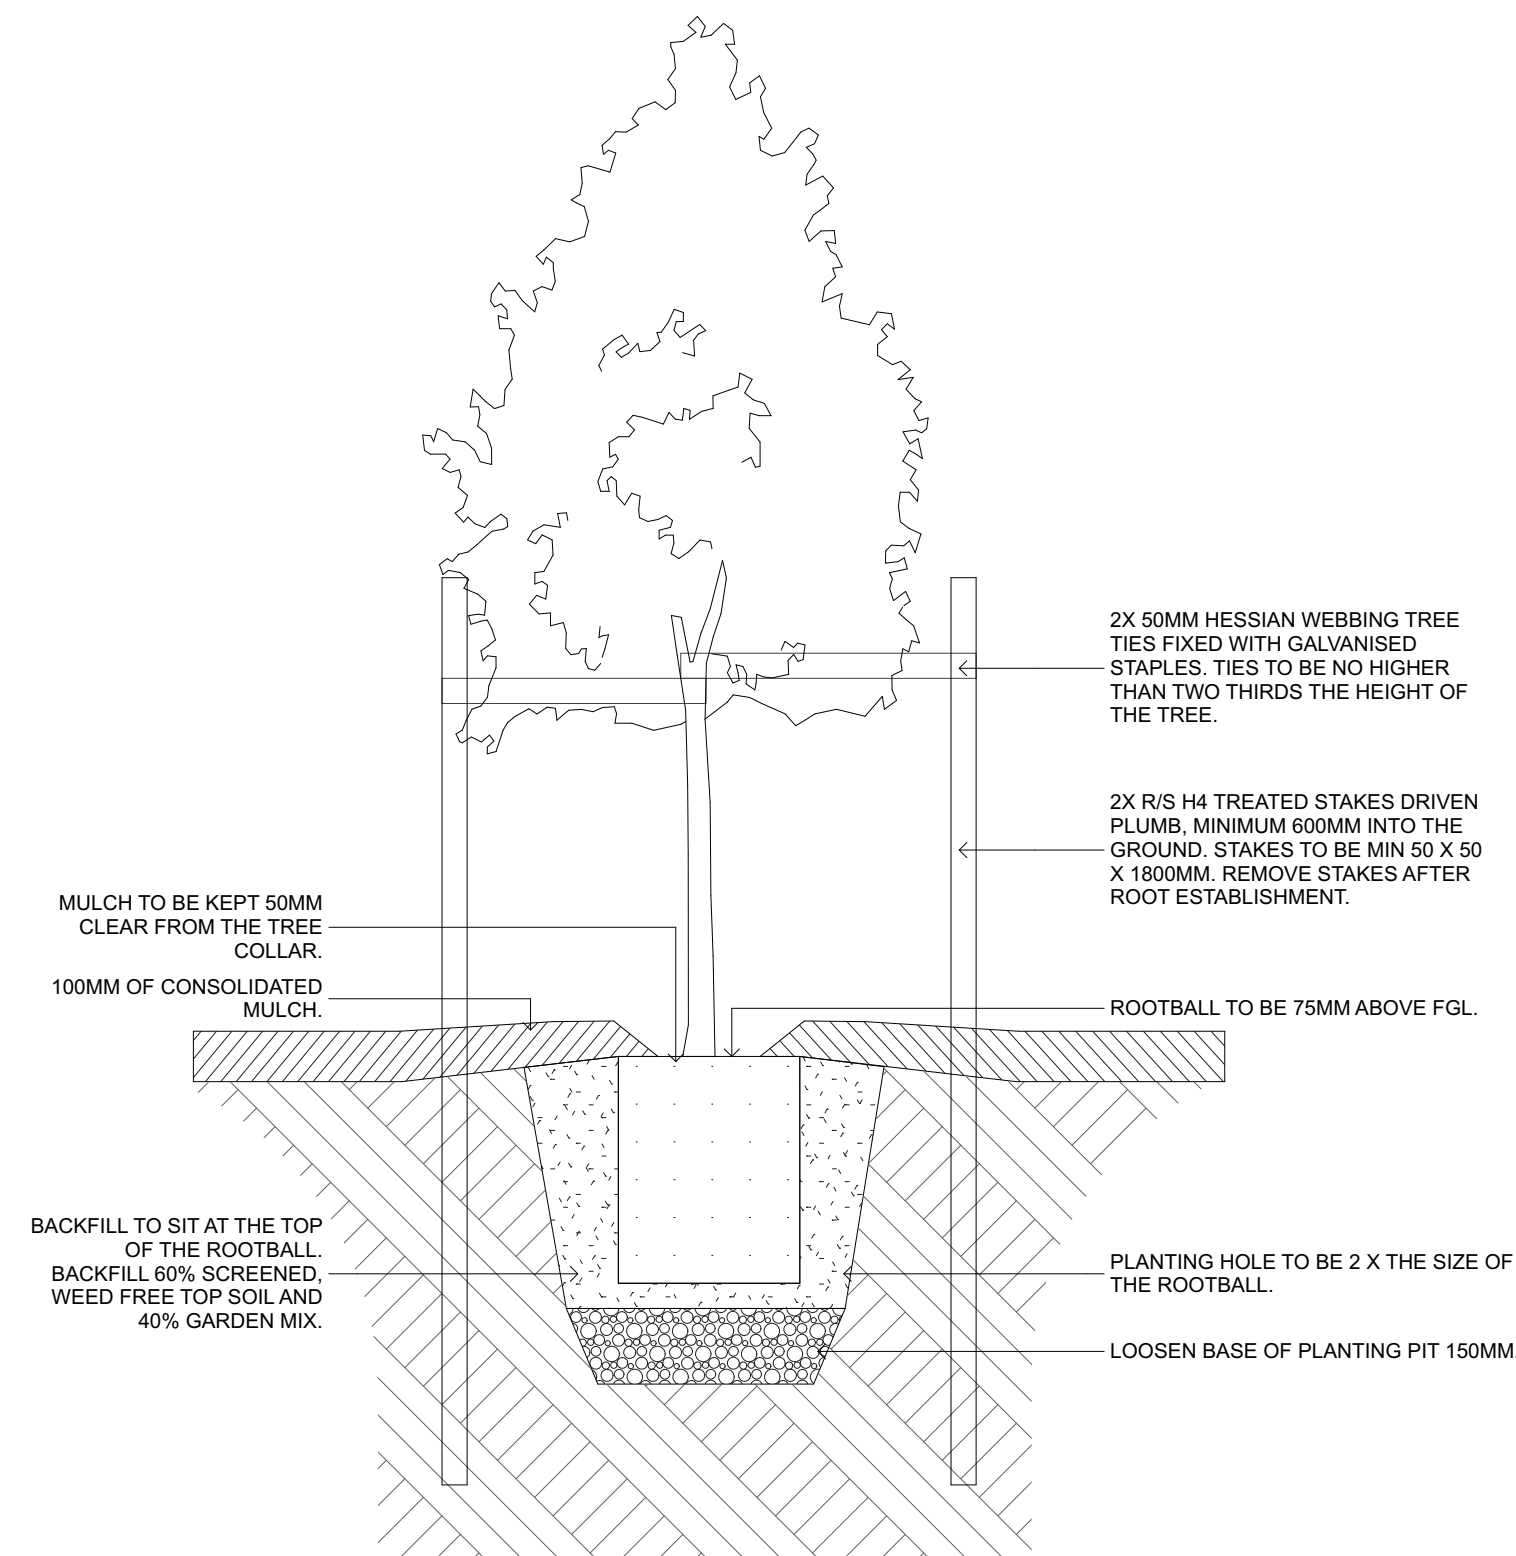


PD-01: TREE IN GARDEN 1:15 @ A1, 1:30 @ A3

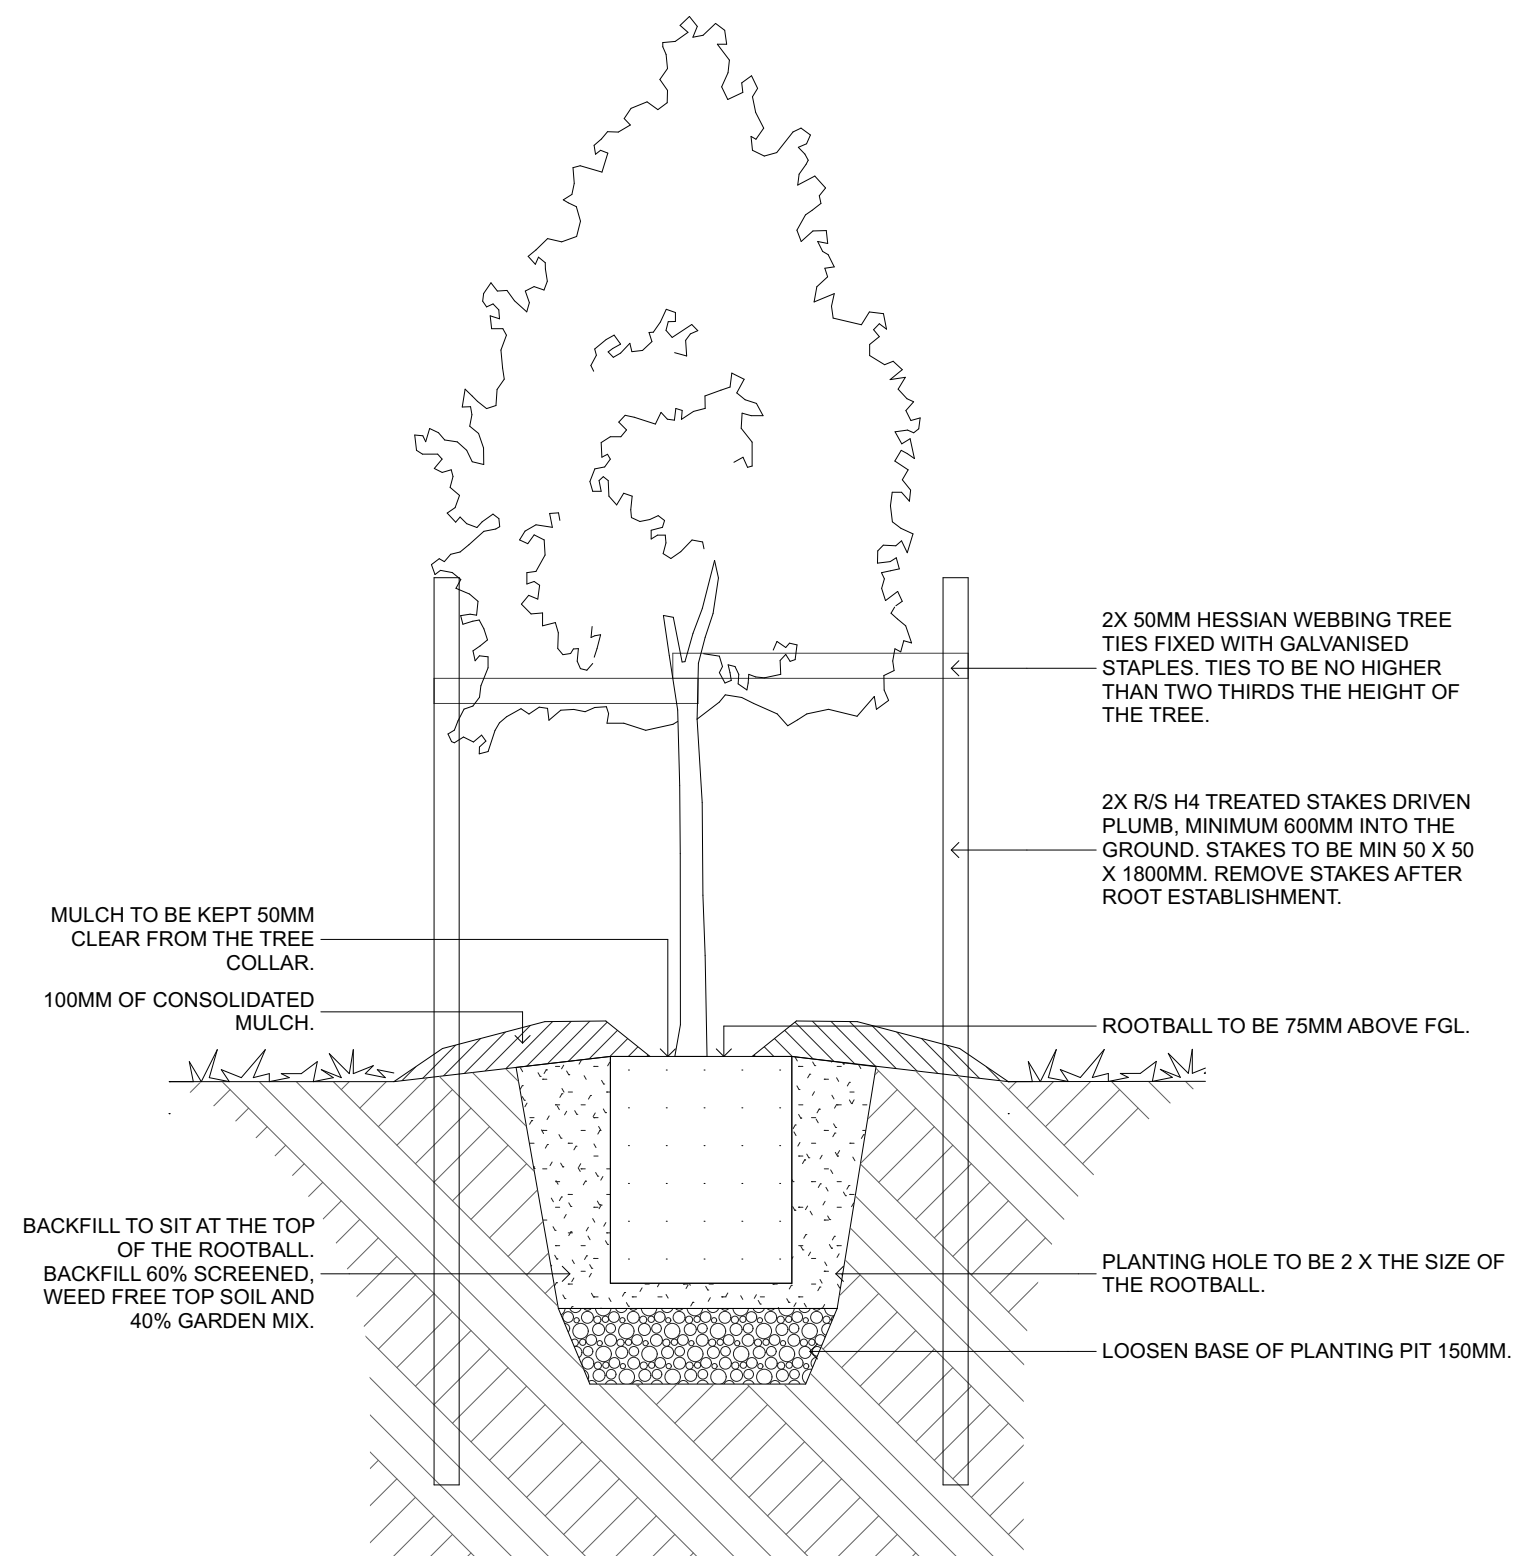


PD-02: TREE IN LAWN 1:15 @ A1, 1:30 @ A3

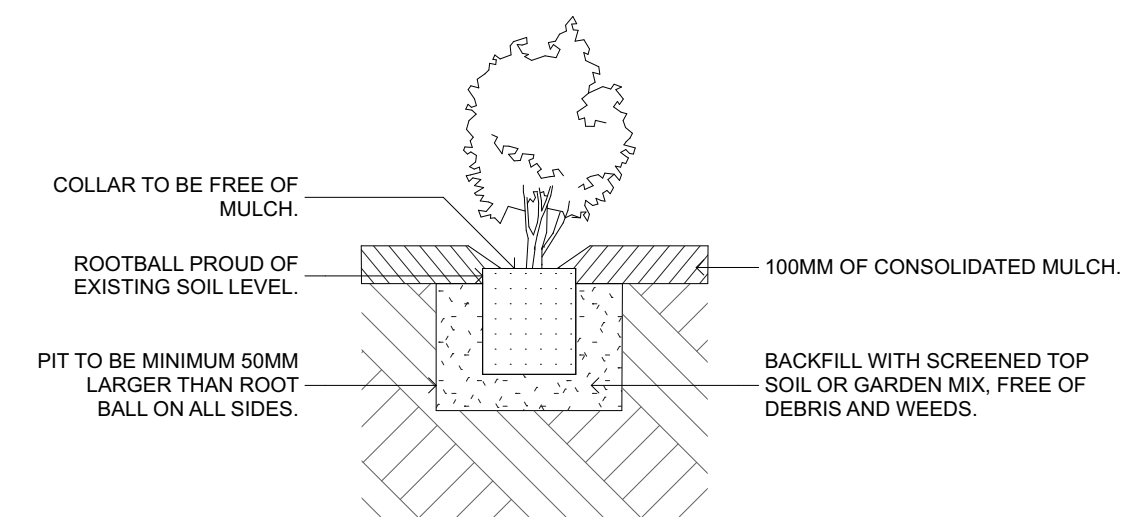


PD-04: SHRUB IN GARDEN 1:15 @ A1, 1:30 @ A3

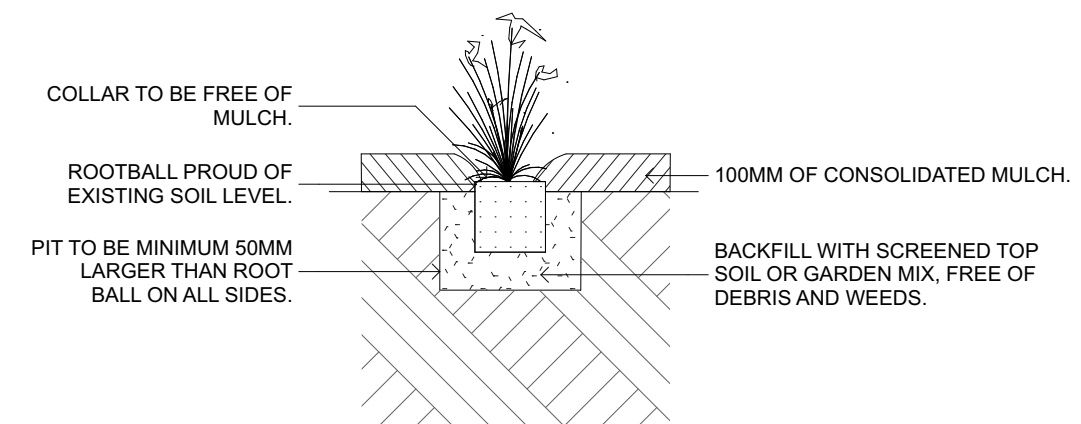


PD-05: GRASSES IN GARDEN 1:15 @ A1, 1:30 @ A3

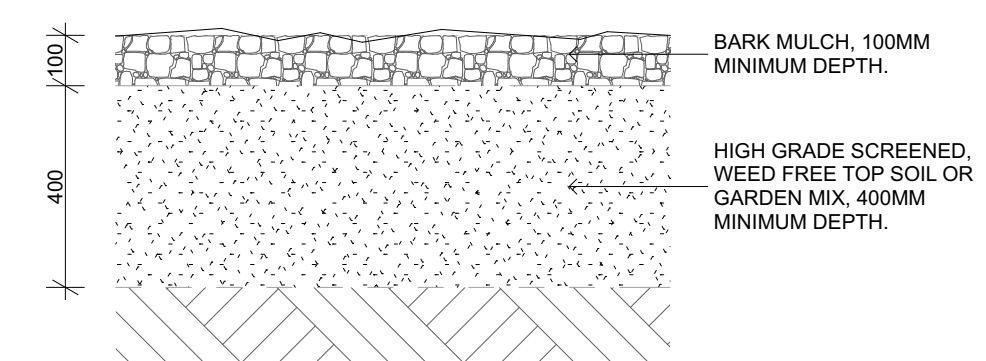


PD-06: GARDEN BEDS 1:15 @ A1, 1:30 @ A3

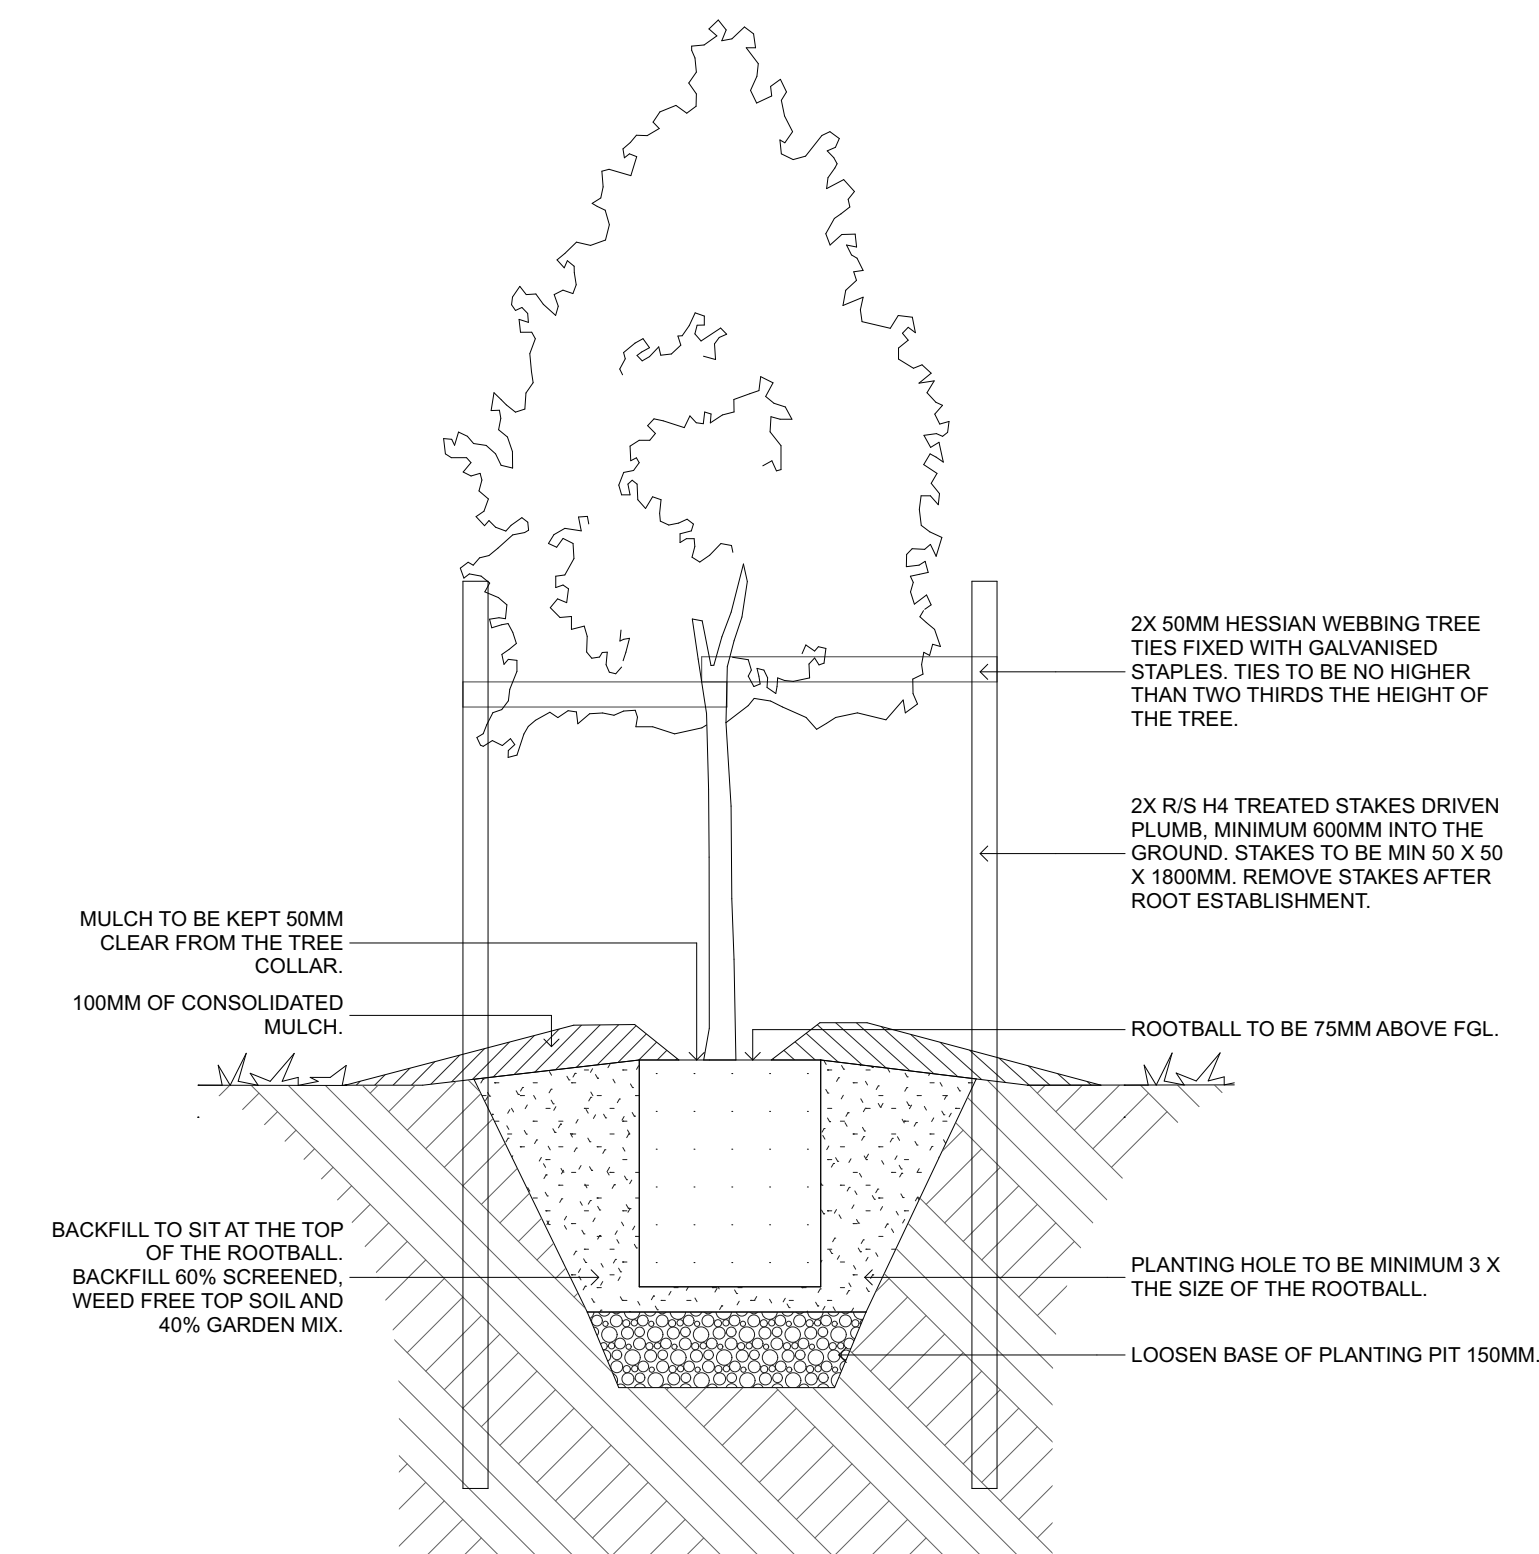


PD-03A: STREET TREE WITH ROOT BARRIER (SECTION) 1:15 @ A1, 1:30 @ A3

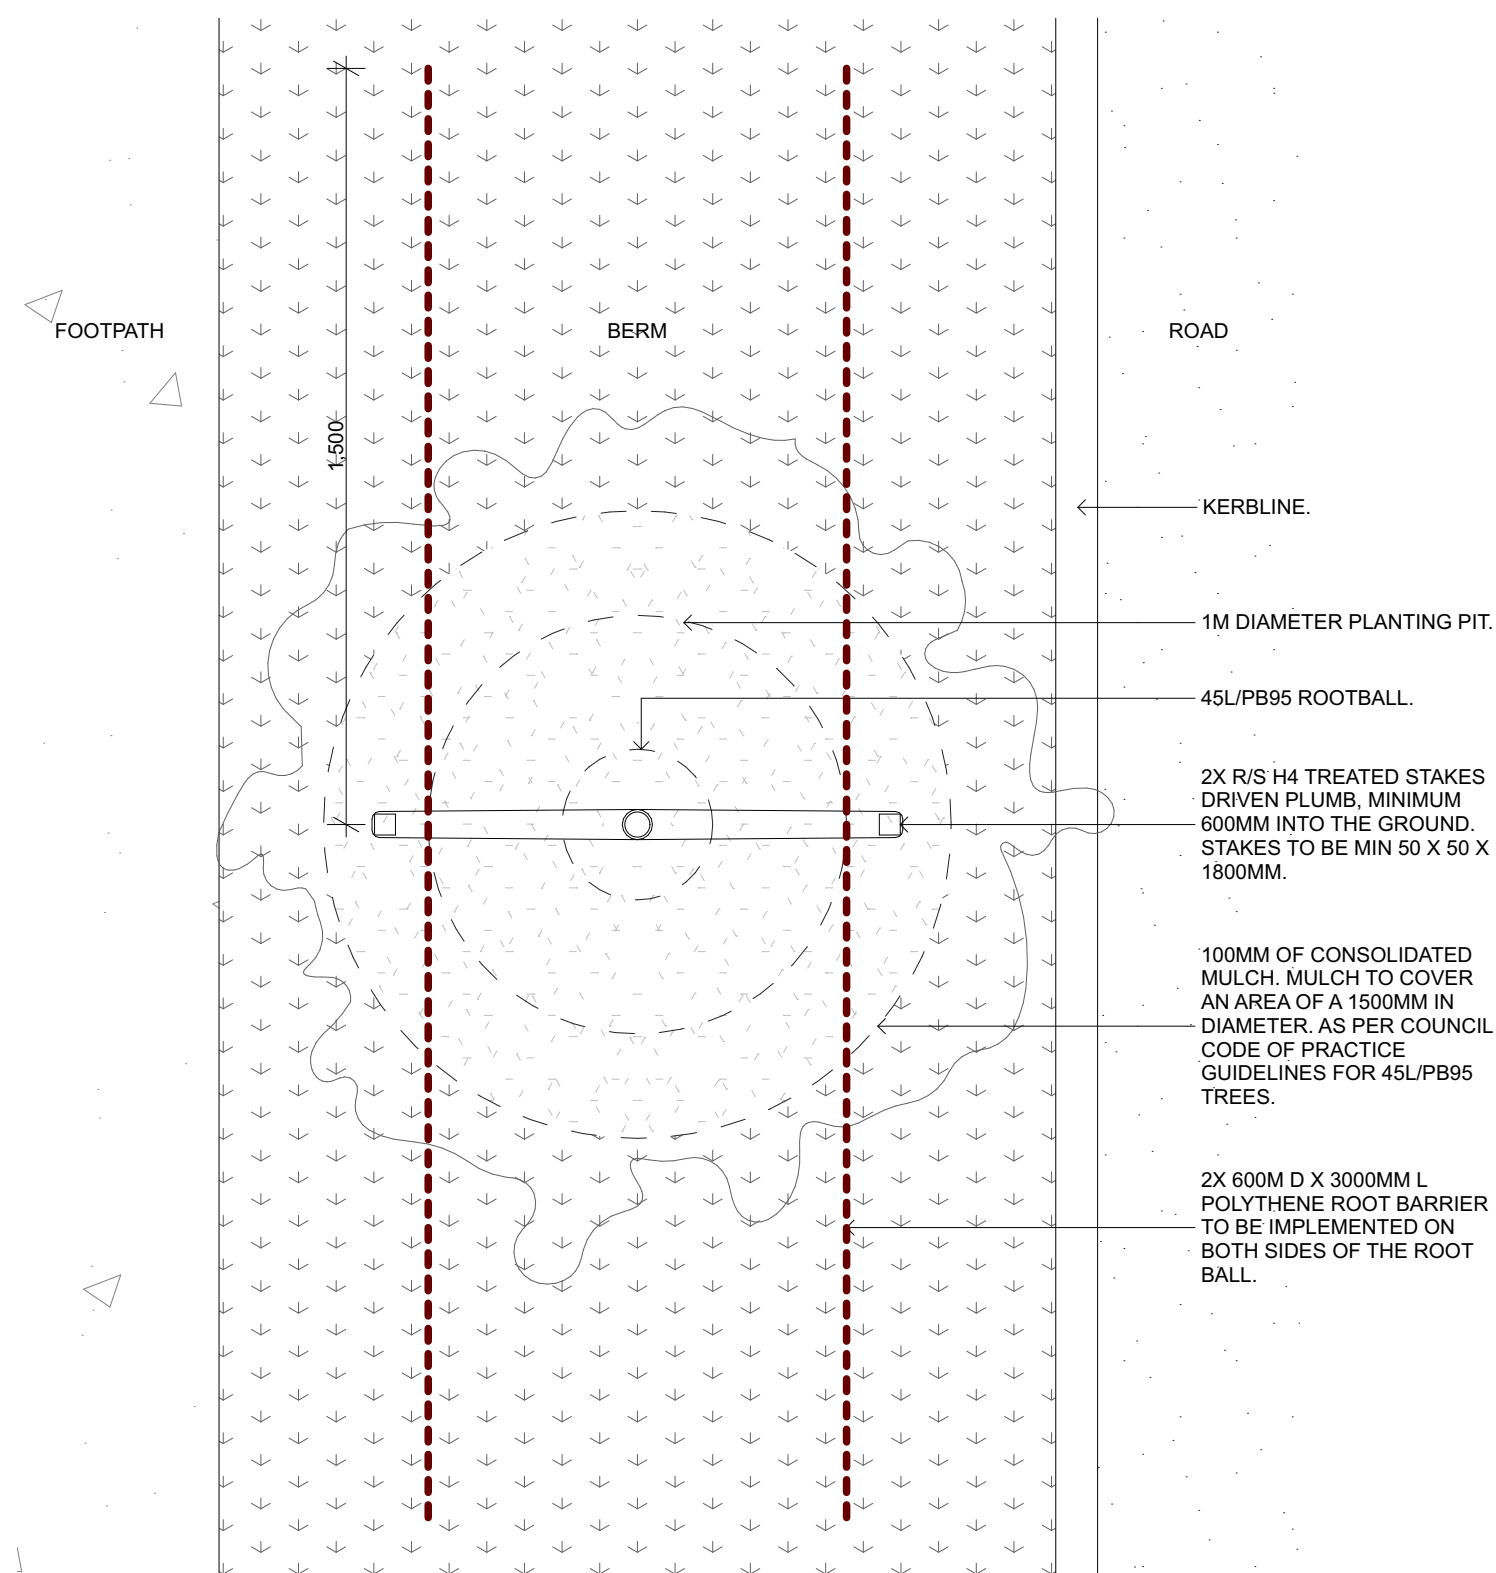


PD-03B: STREET TREE WITH ROOT BARRIER (PLAN) 1:15 @ A1, 1:30 @ A3

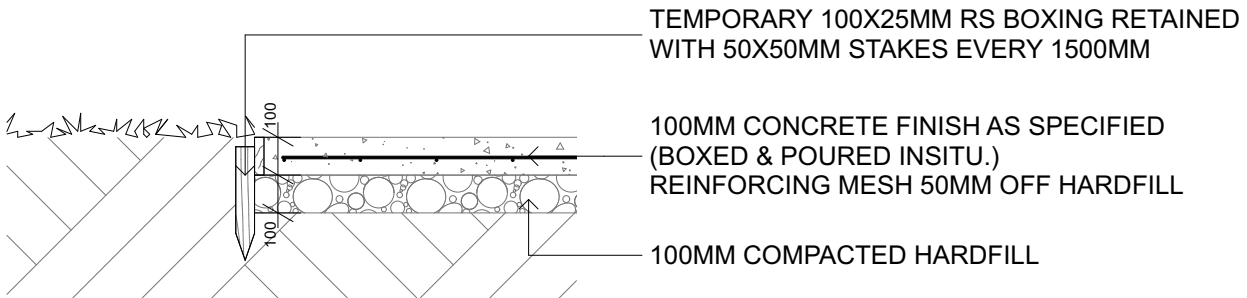

HD-01: CONCRETE 100MM (PATHS & PATIOS) 1:20@A1 / 1:40@A3

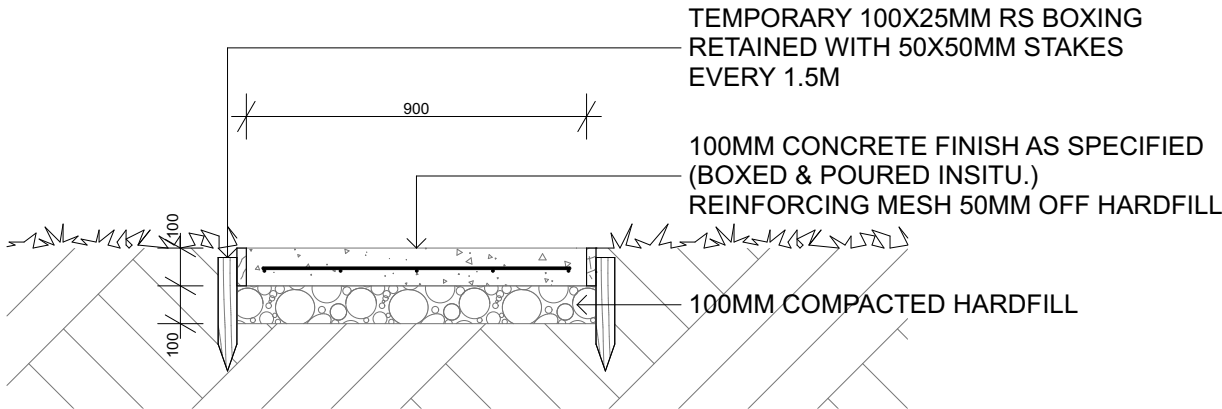

HD-02: SEPARATED CONCRETE PATH 1:20@A1 / 1:40@A3

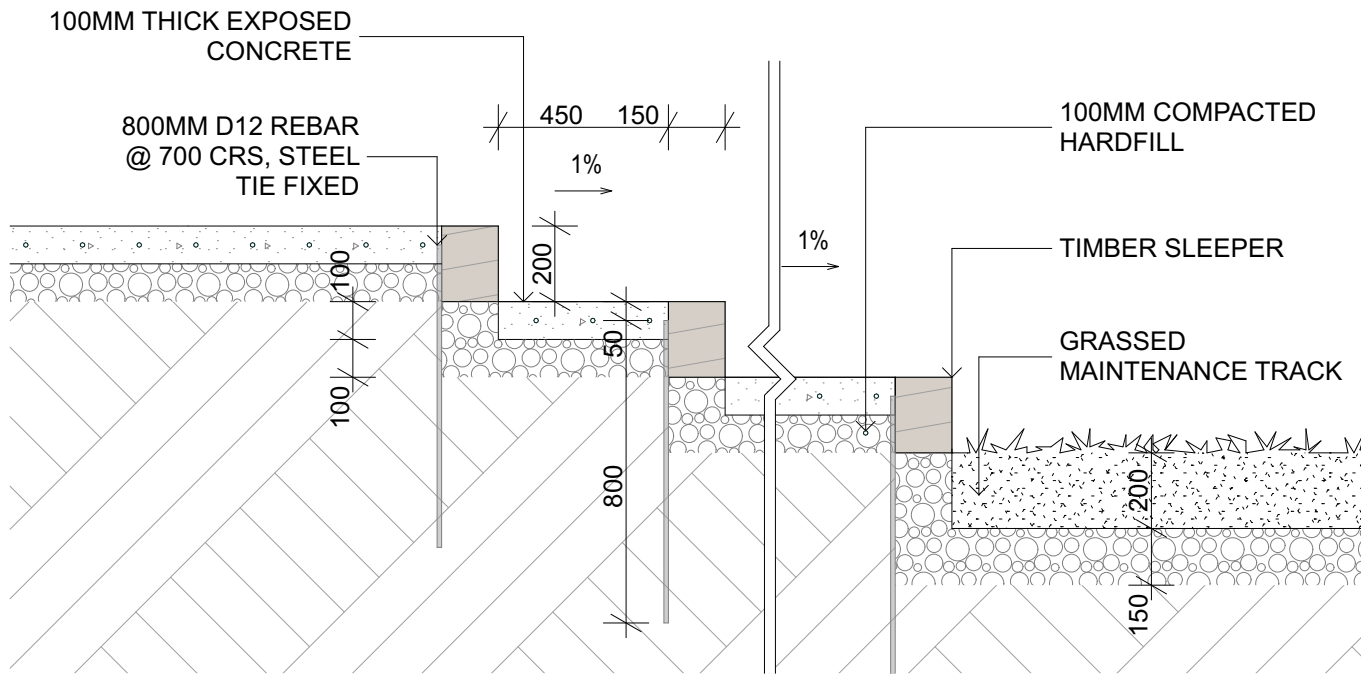

HD-03: TIMBER SLEEPER STEP SECTION 1:20@A1 / 1:40@A3