


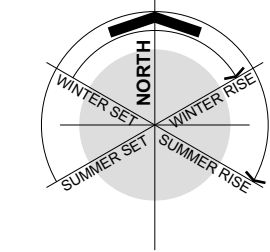

LEGEND:

- o ??? EXISTING GROUND LEVEL
- EXISTING BUILDING
- NEW BUILDING
- EARTHWORKS - EXTENT OF CUT
- EARTHWORKS - EXTENT OF FILL



SITE PLAN - OVERALL
1:2000

SCALE BAR 0 10 20 30 40 50 100 150 200 300 400 (mm)

Disclaimer: Do not scale off drawing. Contractor shall verify and be responsible for all dimensions on site. Designer to be notified of any variation between site dimension and those on plans. These drawings remain the property of Tailor Inc Ltd Design and should not be copied in any for or passed on to a third party without prior consent. All work is to comply with NZBC, NZS 3604, NZS 4223 and all other relevant standards.	Tailor inc. Limited Level 2, Barrington Building, 10 Customs Street East, Auckland p: +64 9 309 9247 w: tailorinc.co.nz	REVISIONS:	CLIENT: IMPACT MARINE	PROJECT: BLUFF SALMON FARM 250 OCEAN BEACH RD BLUFF	STAGE: PRELIMINARY	TITLE: SITE PLAN - OVERALL		
						DRAWN: TI	CHKD:	SCALE: 1:2000 @A1
						DATE:	DRAWING NUMBER: RC01	REVISION: PROJECT NO: 1522



SITE / FLOOR PLAN
1:1000



Disclaimer:
Do not scale off drawing.
Contractor shall verify and be responsible for all dimensions on site.
Designer to be notified of any variation between site dimension and those on plans.
These drawings remain the property of Tailor Inc Ltd Design and should not be copied in any form or passed on to a third party without prior consent.
All work is to comply with NZBC, NZS 3604, NZS 4223 and all other relevant standards.



Tailor Inc Limited
Level 2, Barrington Building,
10 Customs Street East, Auckland
p: +64 9 309 9247
w: tailorinc.co.nz

REVISIONS:

CLIENT:

IMPACT MARINE

PROJECT:

BLUFF SALMON FARM

250 OCEAN BEACH RD
BLUFF

STAGE:

PRELIMINARY

DATE:


TITLE:

SITE / FLOOR PLAN


DRAWN: TI	CHKD:	SCALE: 1:100 @A1	REVISION:	PROJECT NO: 1522
-----------	-------	------------------	-----------	------------------

DRAWING NUMBER:


RC02

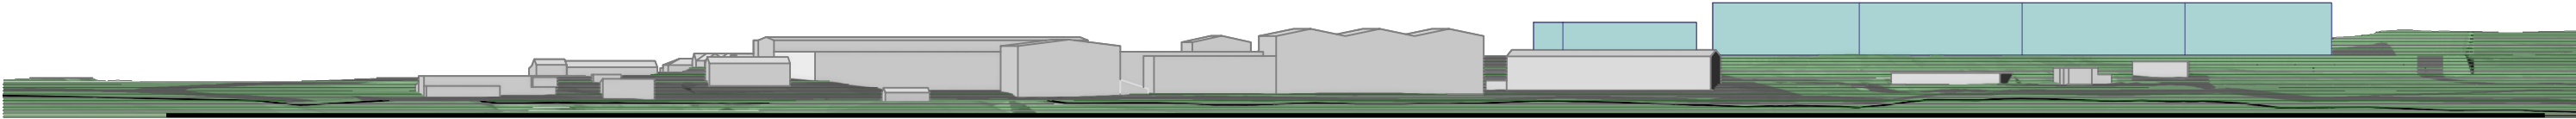


7 **ELEVATION - NORTH EAST**
1:1000

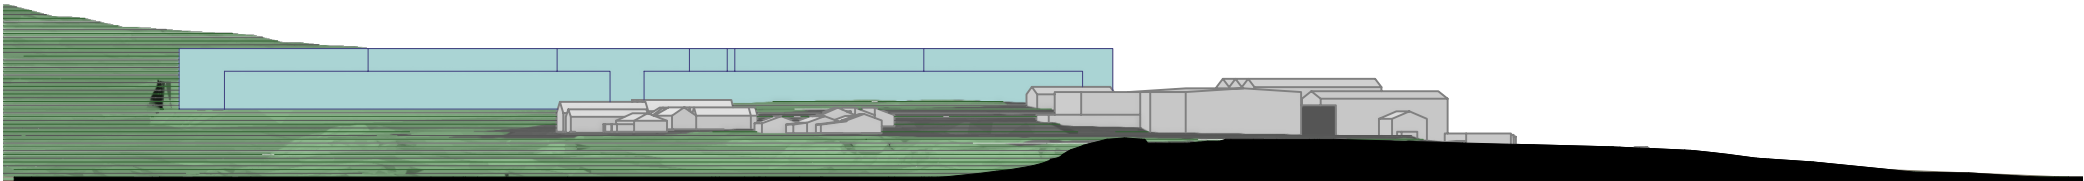

8 **ELEVATION - SOUTH EAST**
1:1000

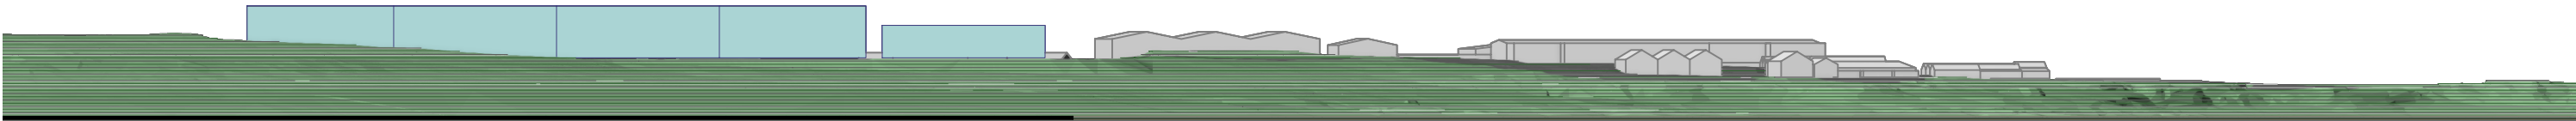


ELEVATION - SOUTH WEST
1:1000 9

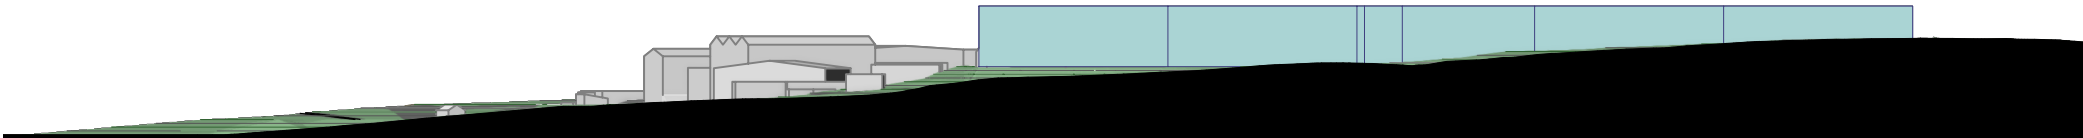

ELEVATION - NORTH WEST
1:1000 6

SCALE BAR 0 20 40 60 80 100 200 (mm)

Disclaimer: Do not scale off drawing. Contractor shall verify and be responsible for all dimensions on site. Designer to be notified of any variation between site dimension and those on plans. These drawings remain the property of Tailor Inc Ltd Design and should not be copied in any for or passed on to a third party without prior consent. All work is to comply with NZBC, NZS 3604, NZS 4223 and all other relevant standards.  Tailor Inc Limited Level 2, Barrington Building, 10 Customs Street East, Auckland p: +64 9 309 9247 w: tailorinc.co.nz	REVISIONS:	CLIENT: IMPACT MARINE	PROJECT: BLUFF SALMON FARM 250 OCEAN BEACH RD BLUFF	STAGE: PRELIMINARY	TITLE: ELEVATIONS				
				DATE:	DRAWN: TI	CHKD:	SCALE: 1:1000 @A1	REVISION:	PROJECT NO: 1522
				DRAWING NUMBER: RC03					

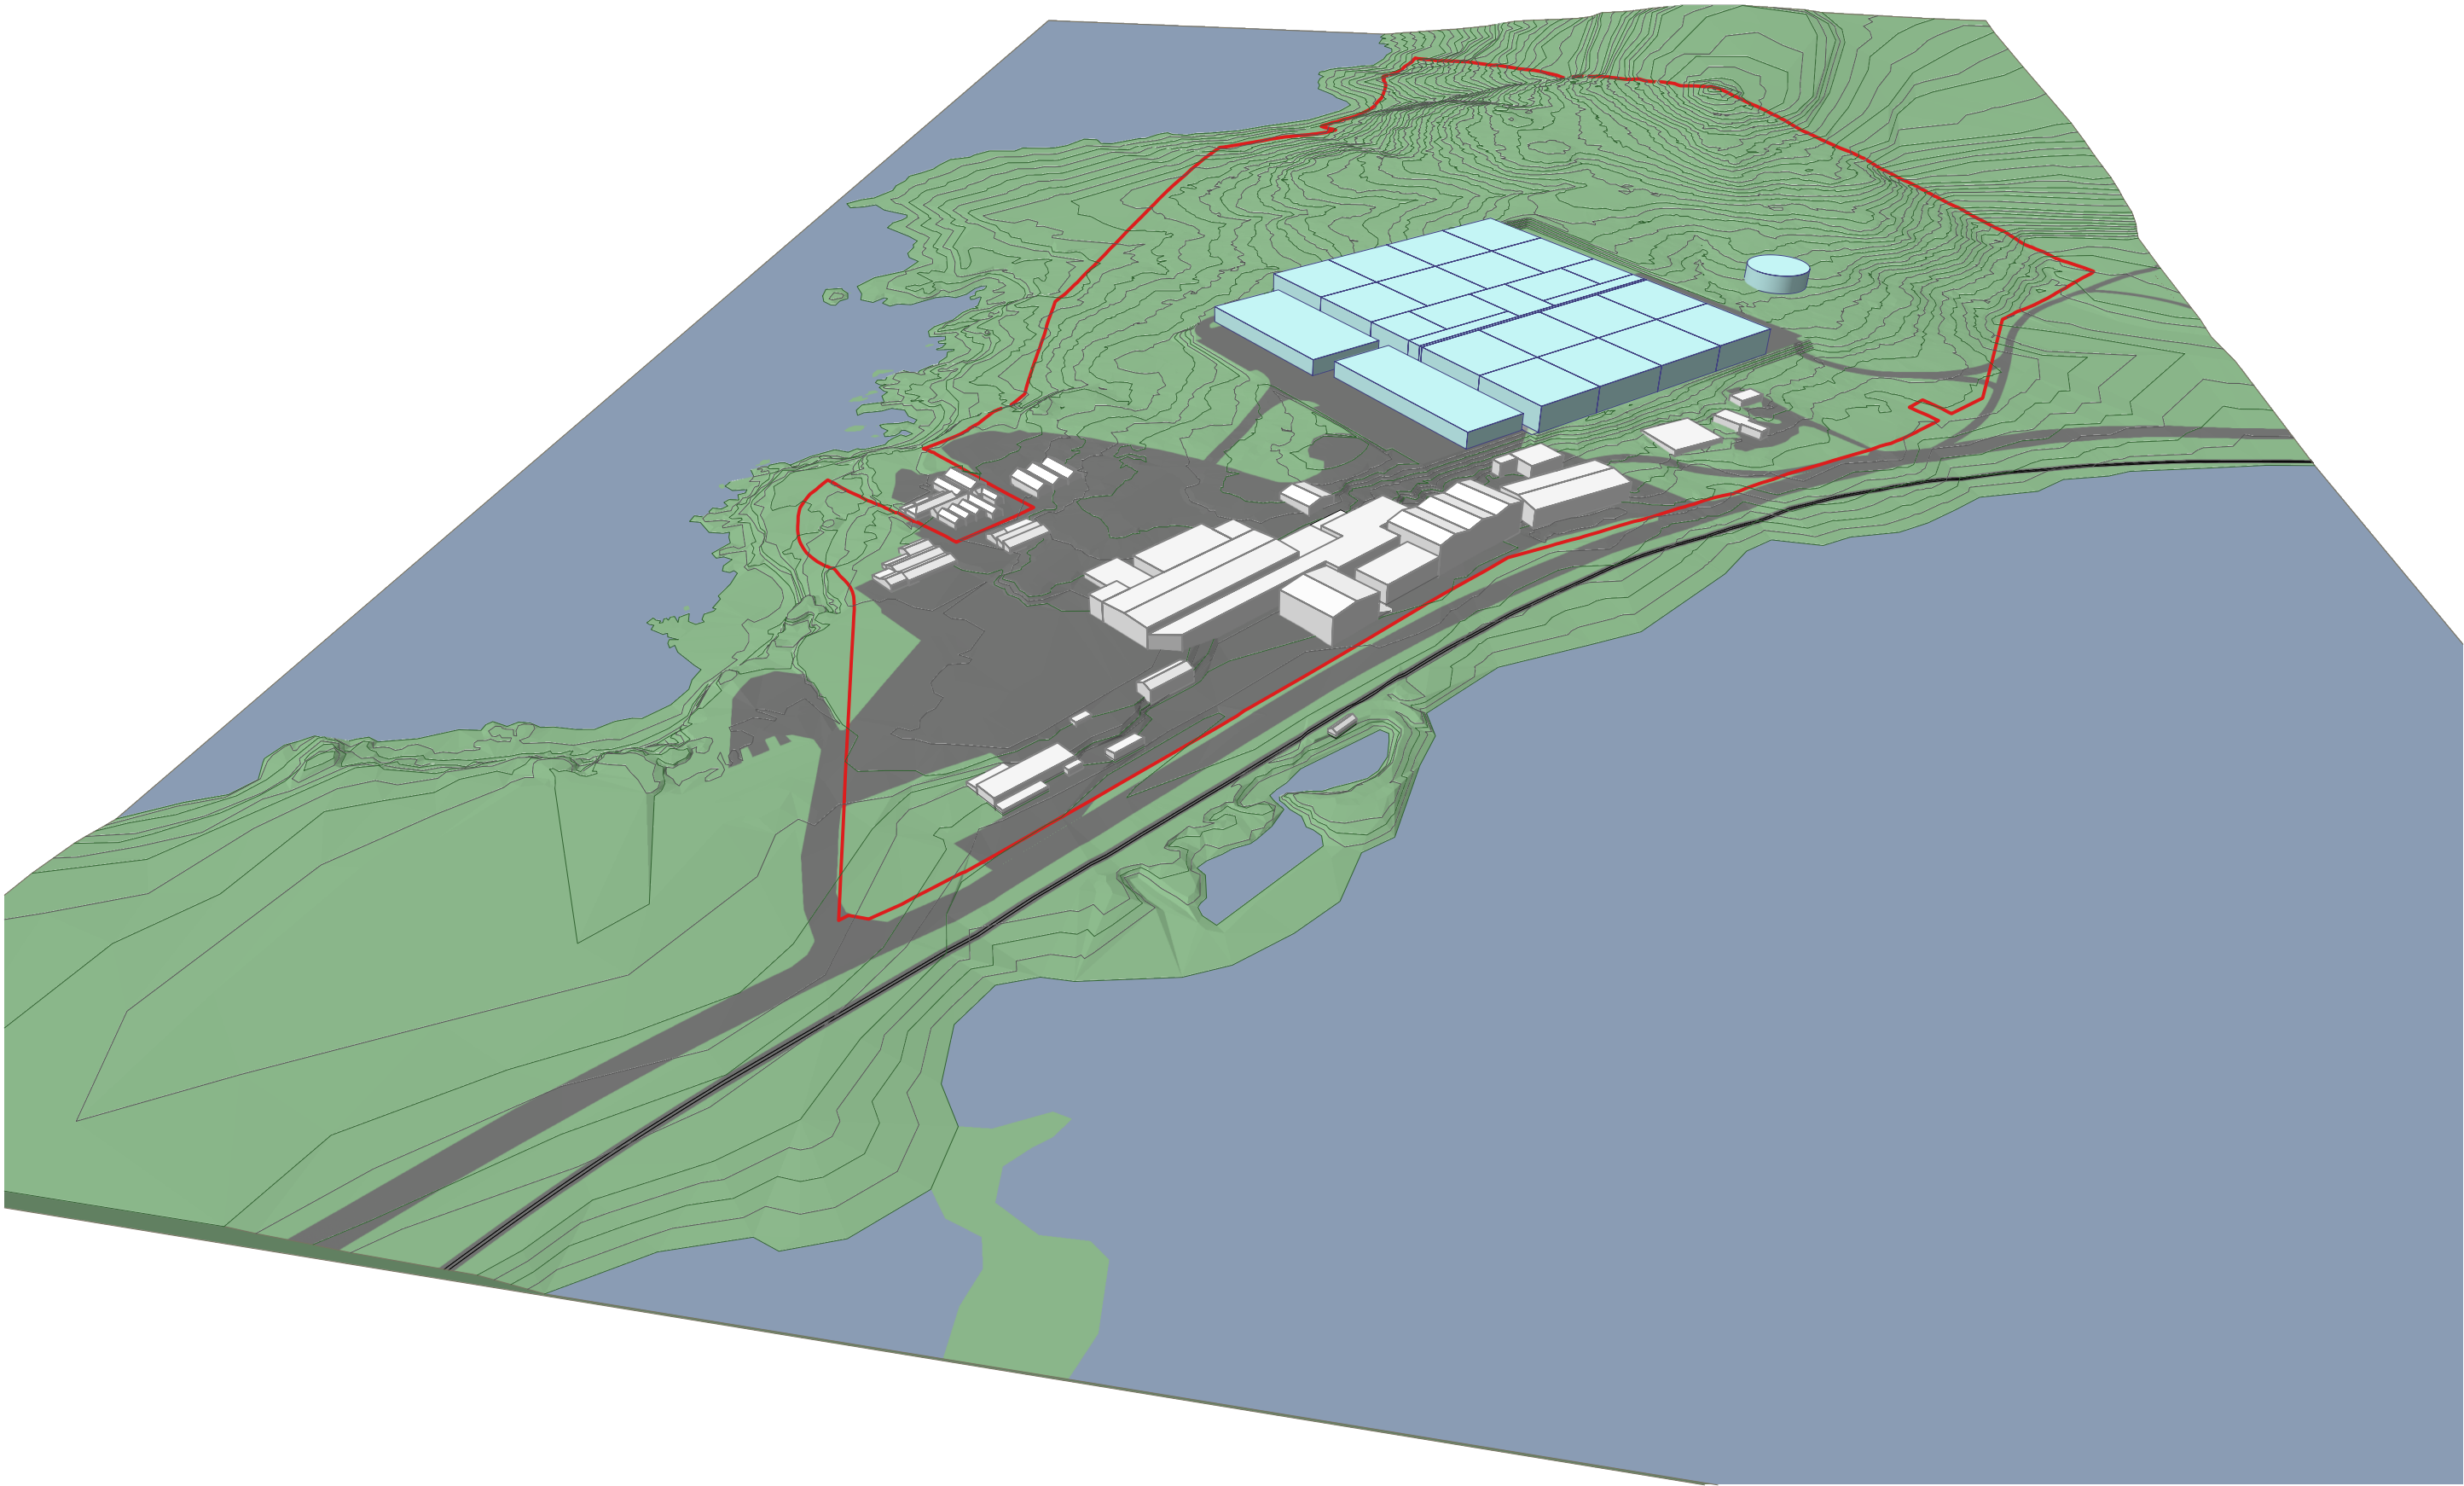

Disclaimer:
Do not scale off drawing.
Contractor shall verify and be responsible for all dimensions on site.
Designer to be notified of any variation between site dimension
and those on plans.
These drawings remain the property of Tailor Inc Ltd Design and
should not be copied in any for or passed on to a third party without
prior consent.
All work is to comply with NZBC, NZS 3604, NZS 4223 and all other
relevant standards.



Tailor Inc Limited
Level 2, Barrington Building,
10 Customs Street East, Auckland
p: +64 9 309 9247
w: tailorinc.co.nz

REVISIONS:

CLIENT:

IMPACT MARINE

PROJECT:

BLUFF SALMON FARM

250 OCEAN BEACH RD
BLUFF

STAGE:

PRELIMINARY

DATE:

TITLE:

PERSPECTIVES

DRAWN:	CHKD:	SCALE:	REVISION:	PROJECT NO:
TI				1522

DRAWING NUMBER:

RC04

