






| Sheet Number | Sheet Name         | Revision |
|--------------|--------------------|----------|
| A0.0         | Cover Sheet        | A        |
| A1.1         | Site Plan          | A        |
| A2.0         | Floor Plan Level 1 | A        |
| A2.1         | Floor Plan Level 2 | A        |
| A2.2         | Floor Plan Level 3 | A        |
| A2.3         | Roof Plan          | A        |
| A3.1         | Elevations - N & E | A        |
| A3.2         | Elevations - S & W | A        |


Pt Lot  
UP  
23707

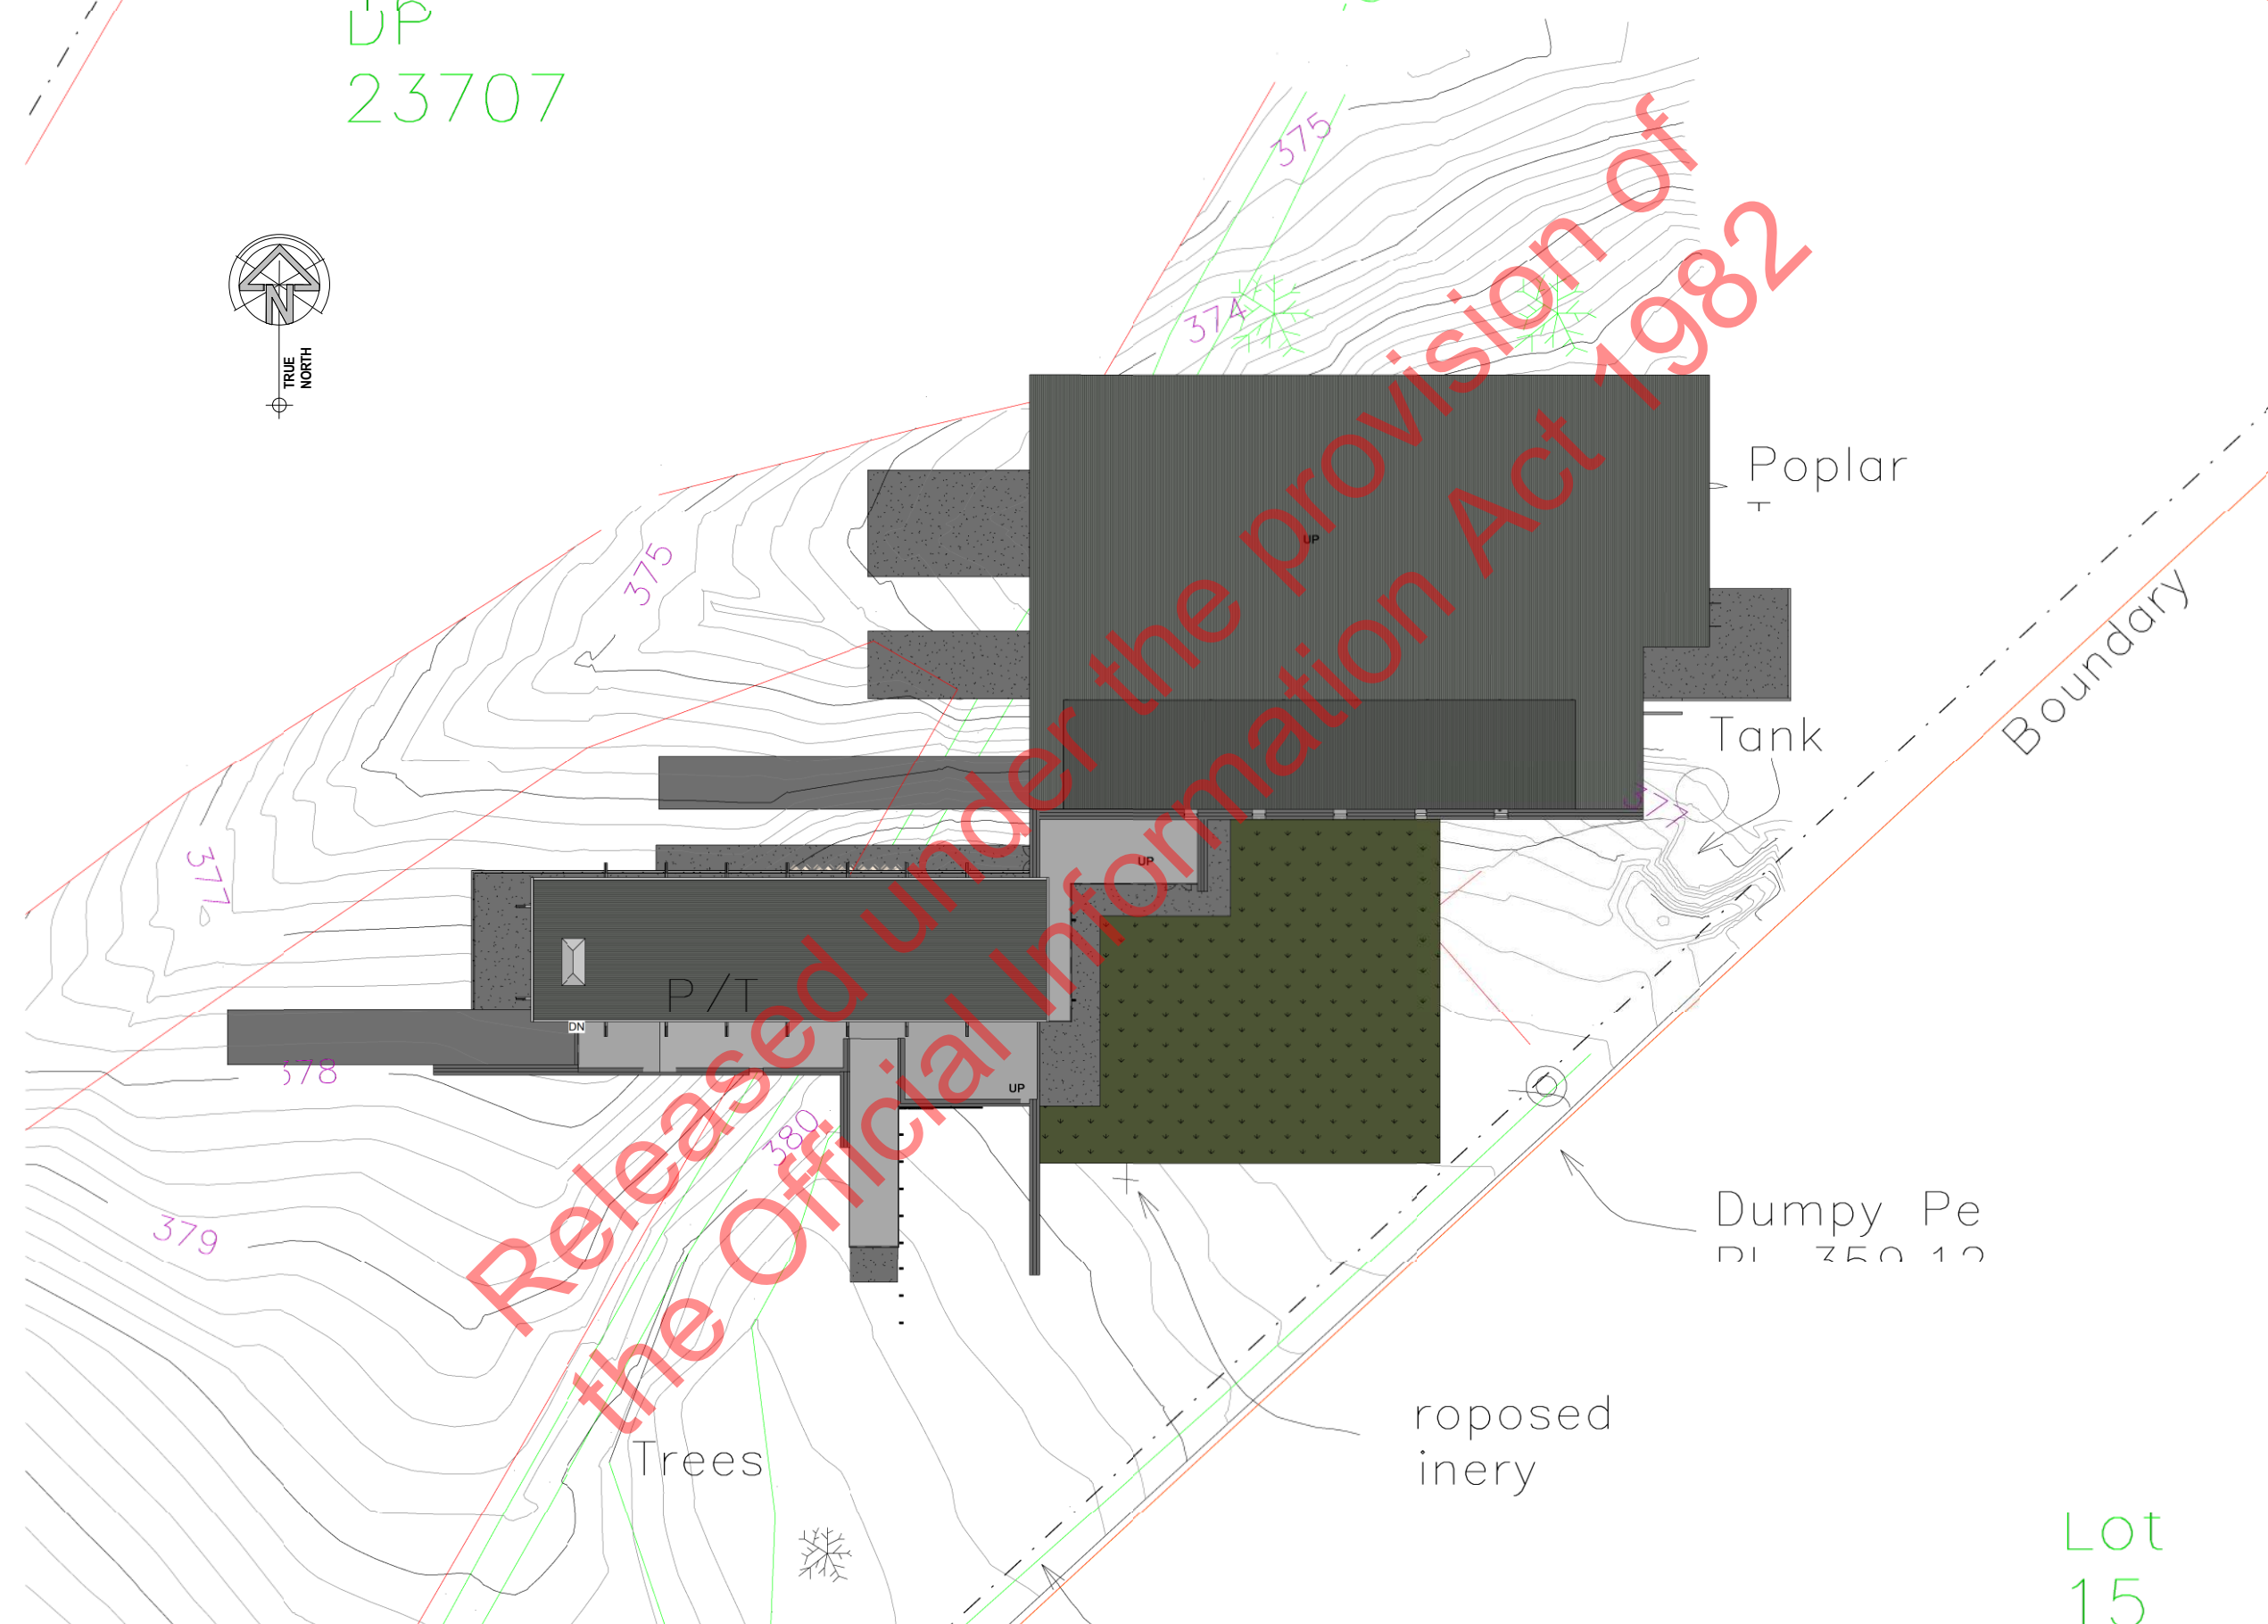


Lot  
15

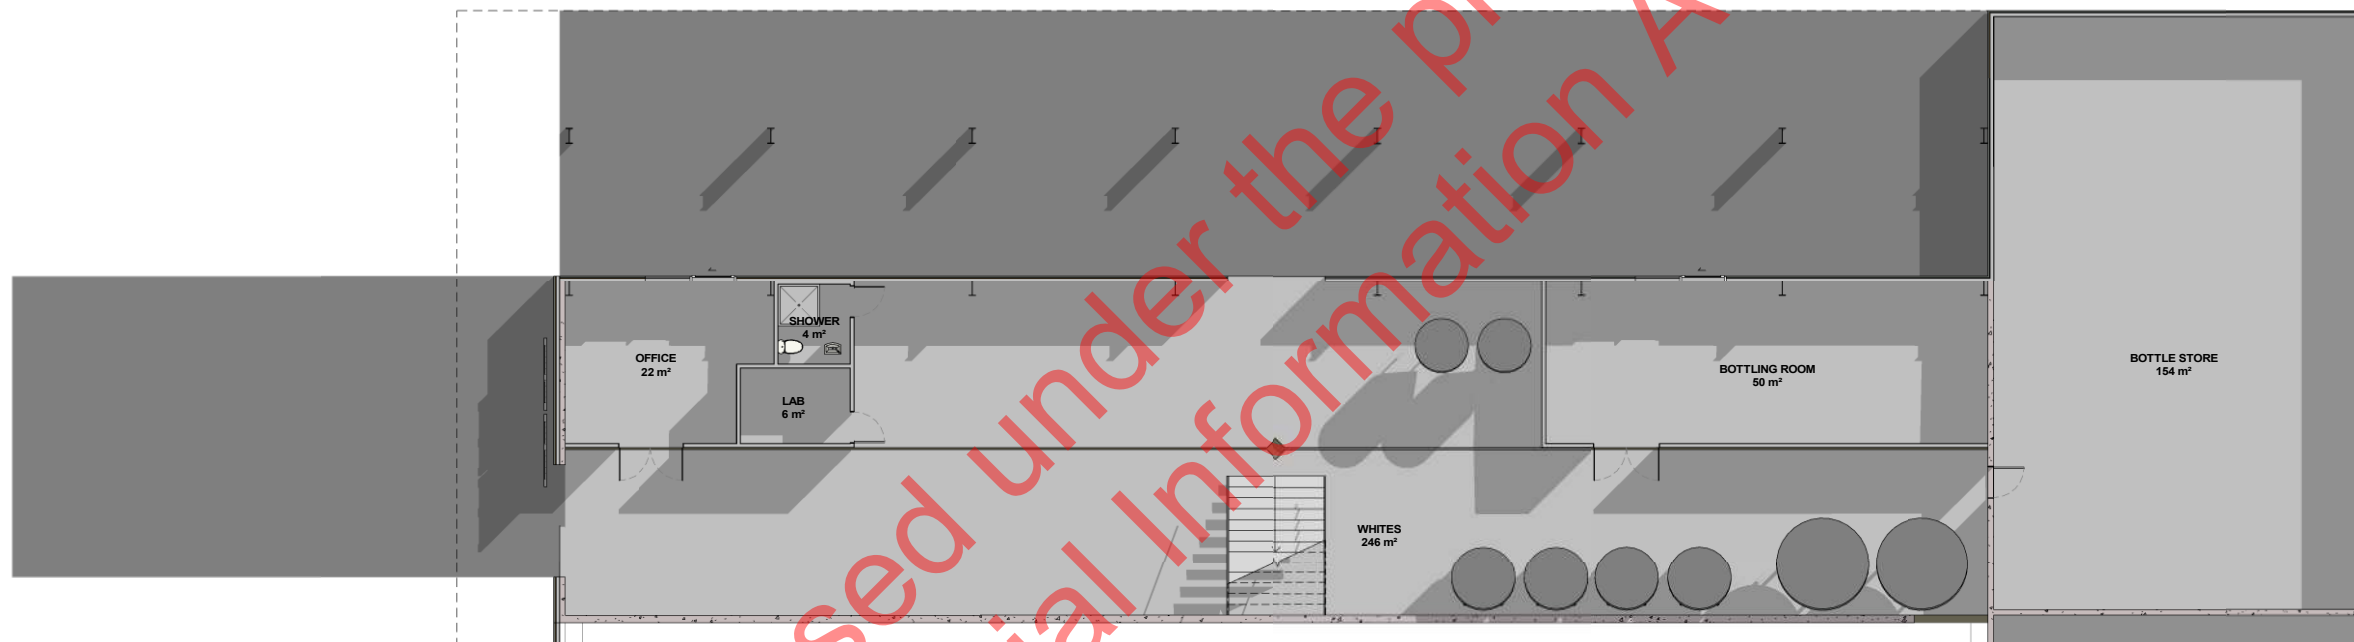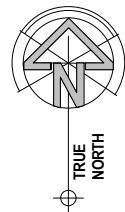



1 Floor Plan Level 1  
A3.1 Scale 1:100

 


1  
A4.1

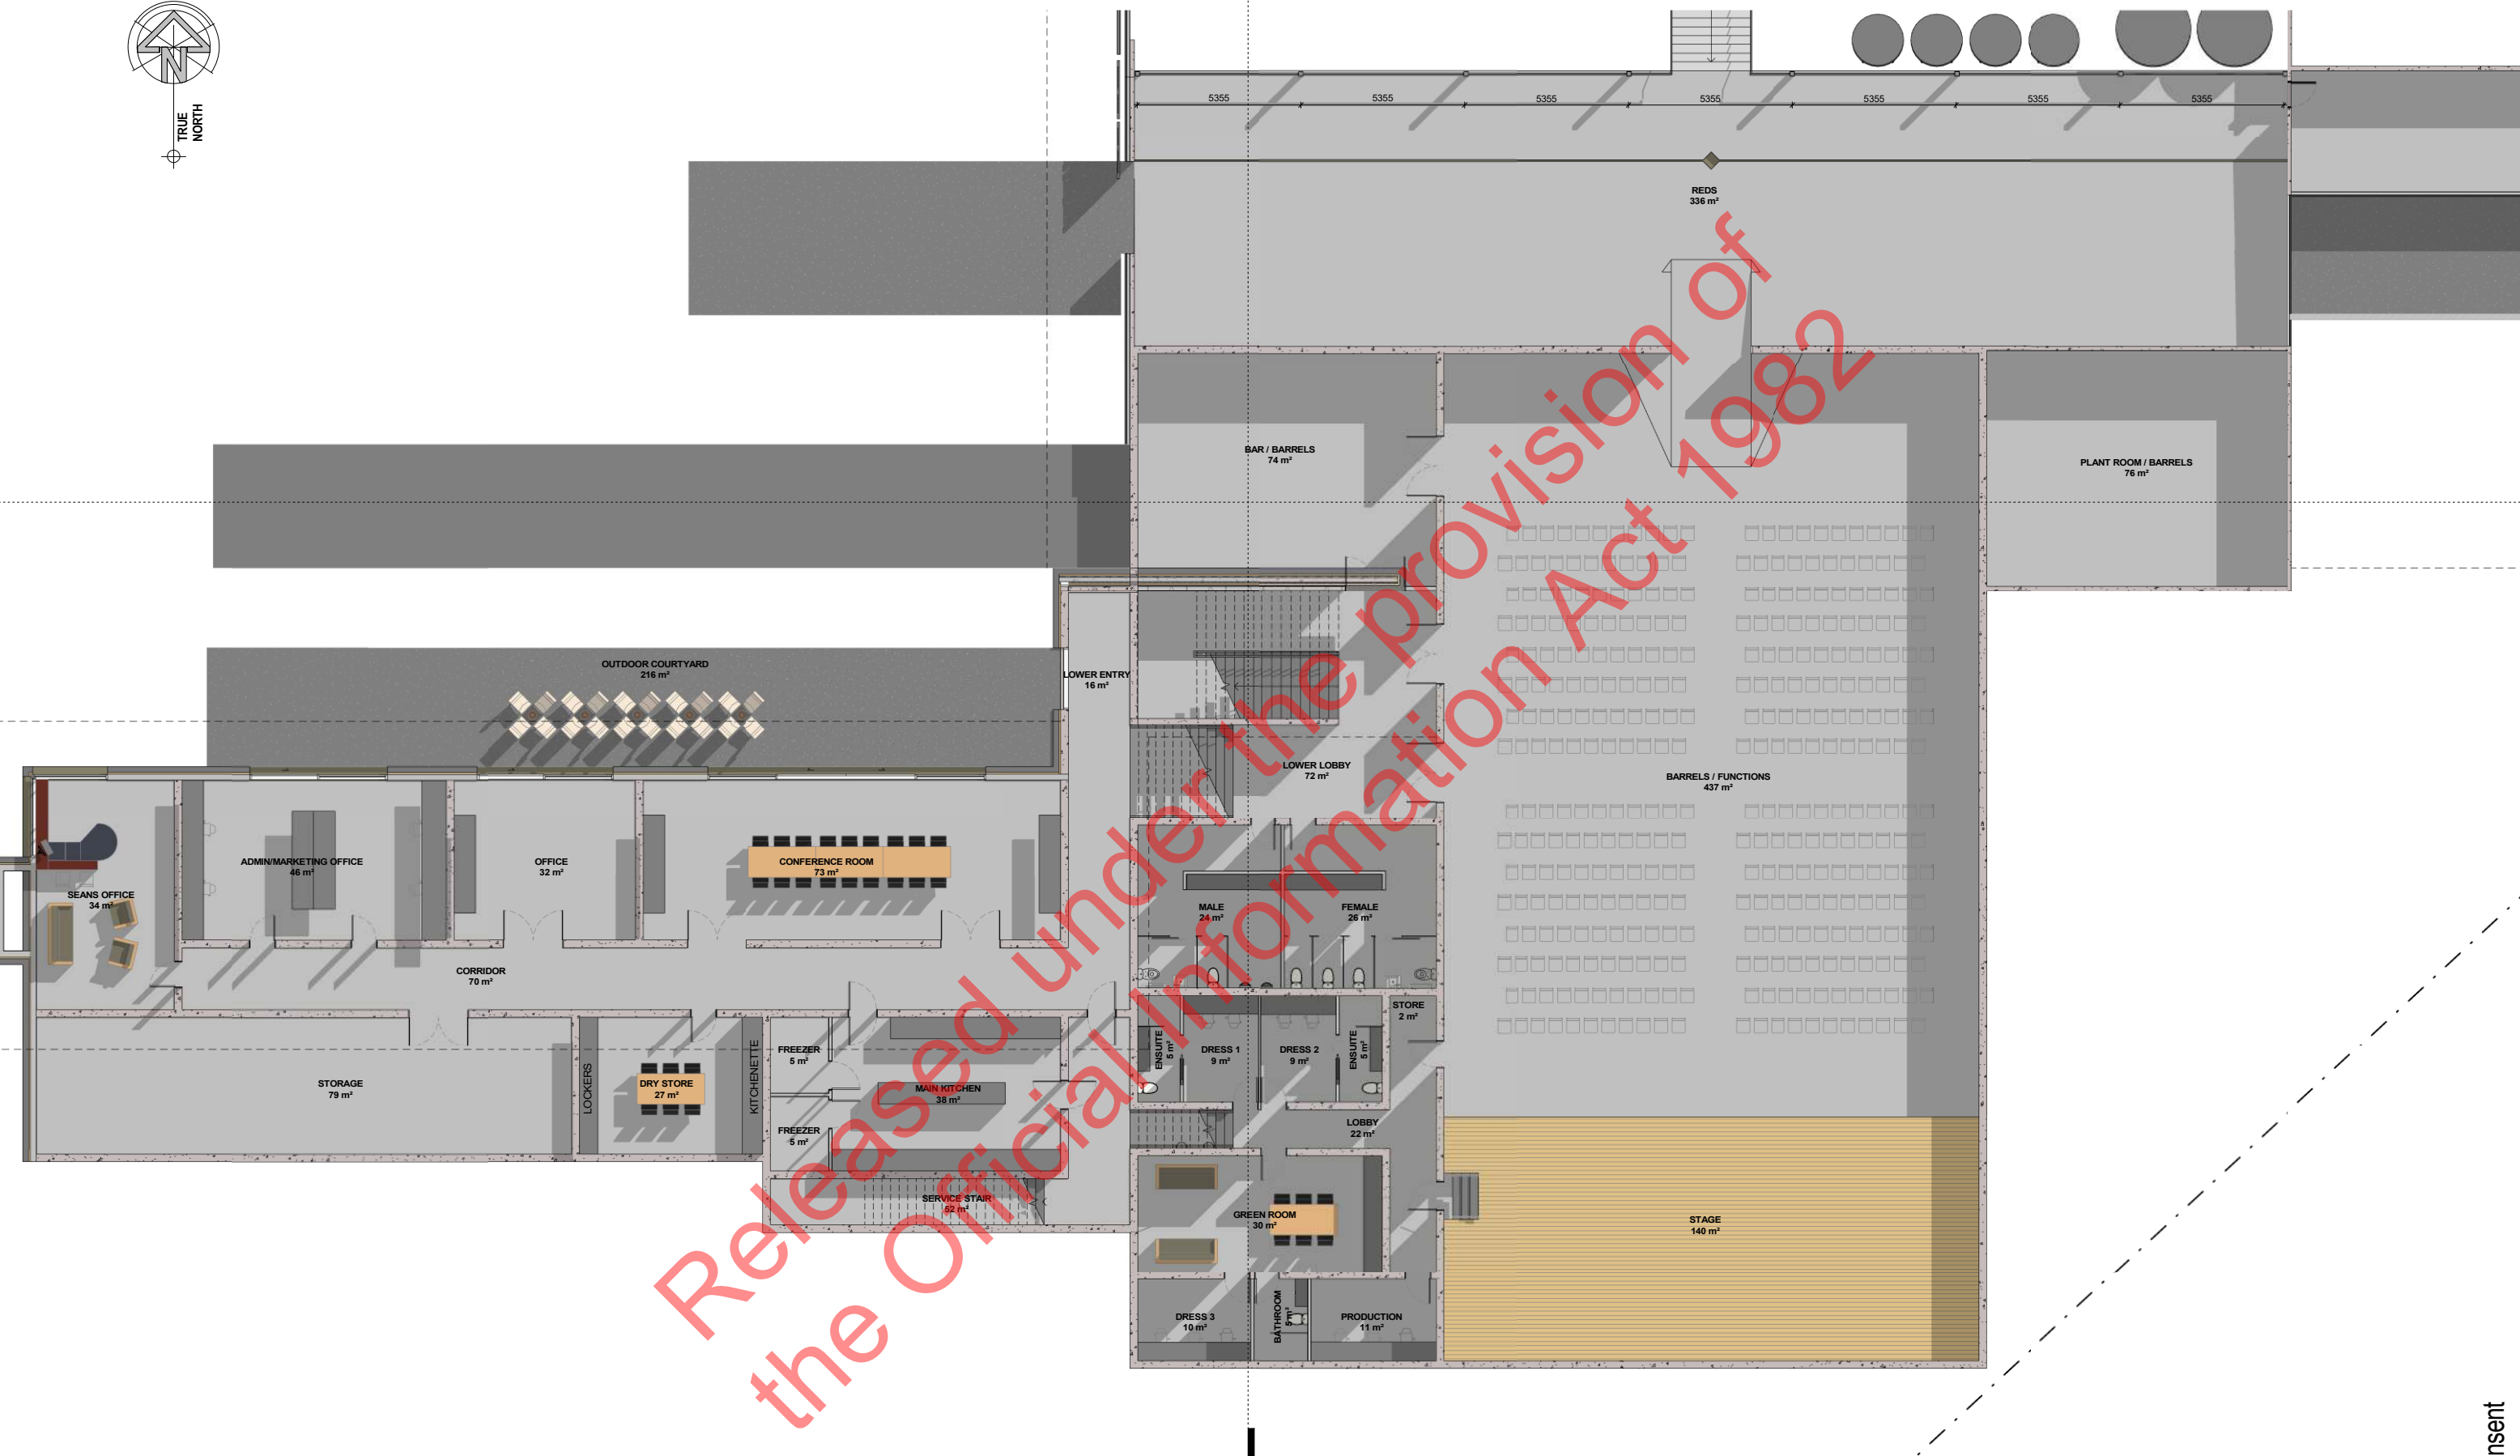

1 Floor Plan Level 2  
A3.1 Scale 1 : 100

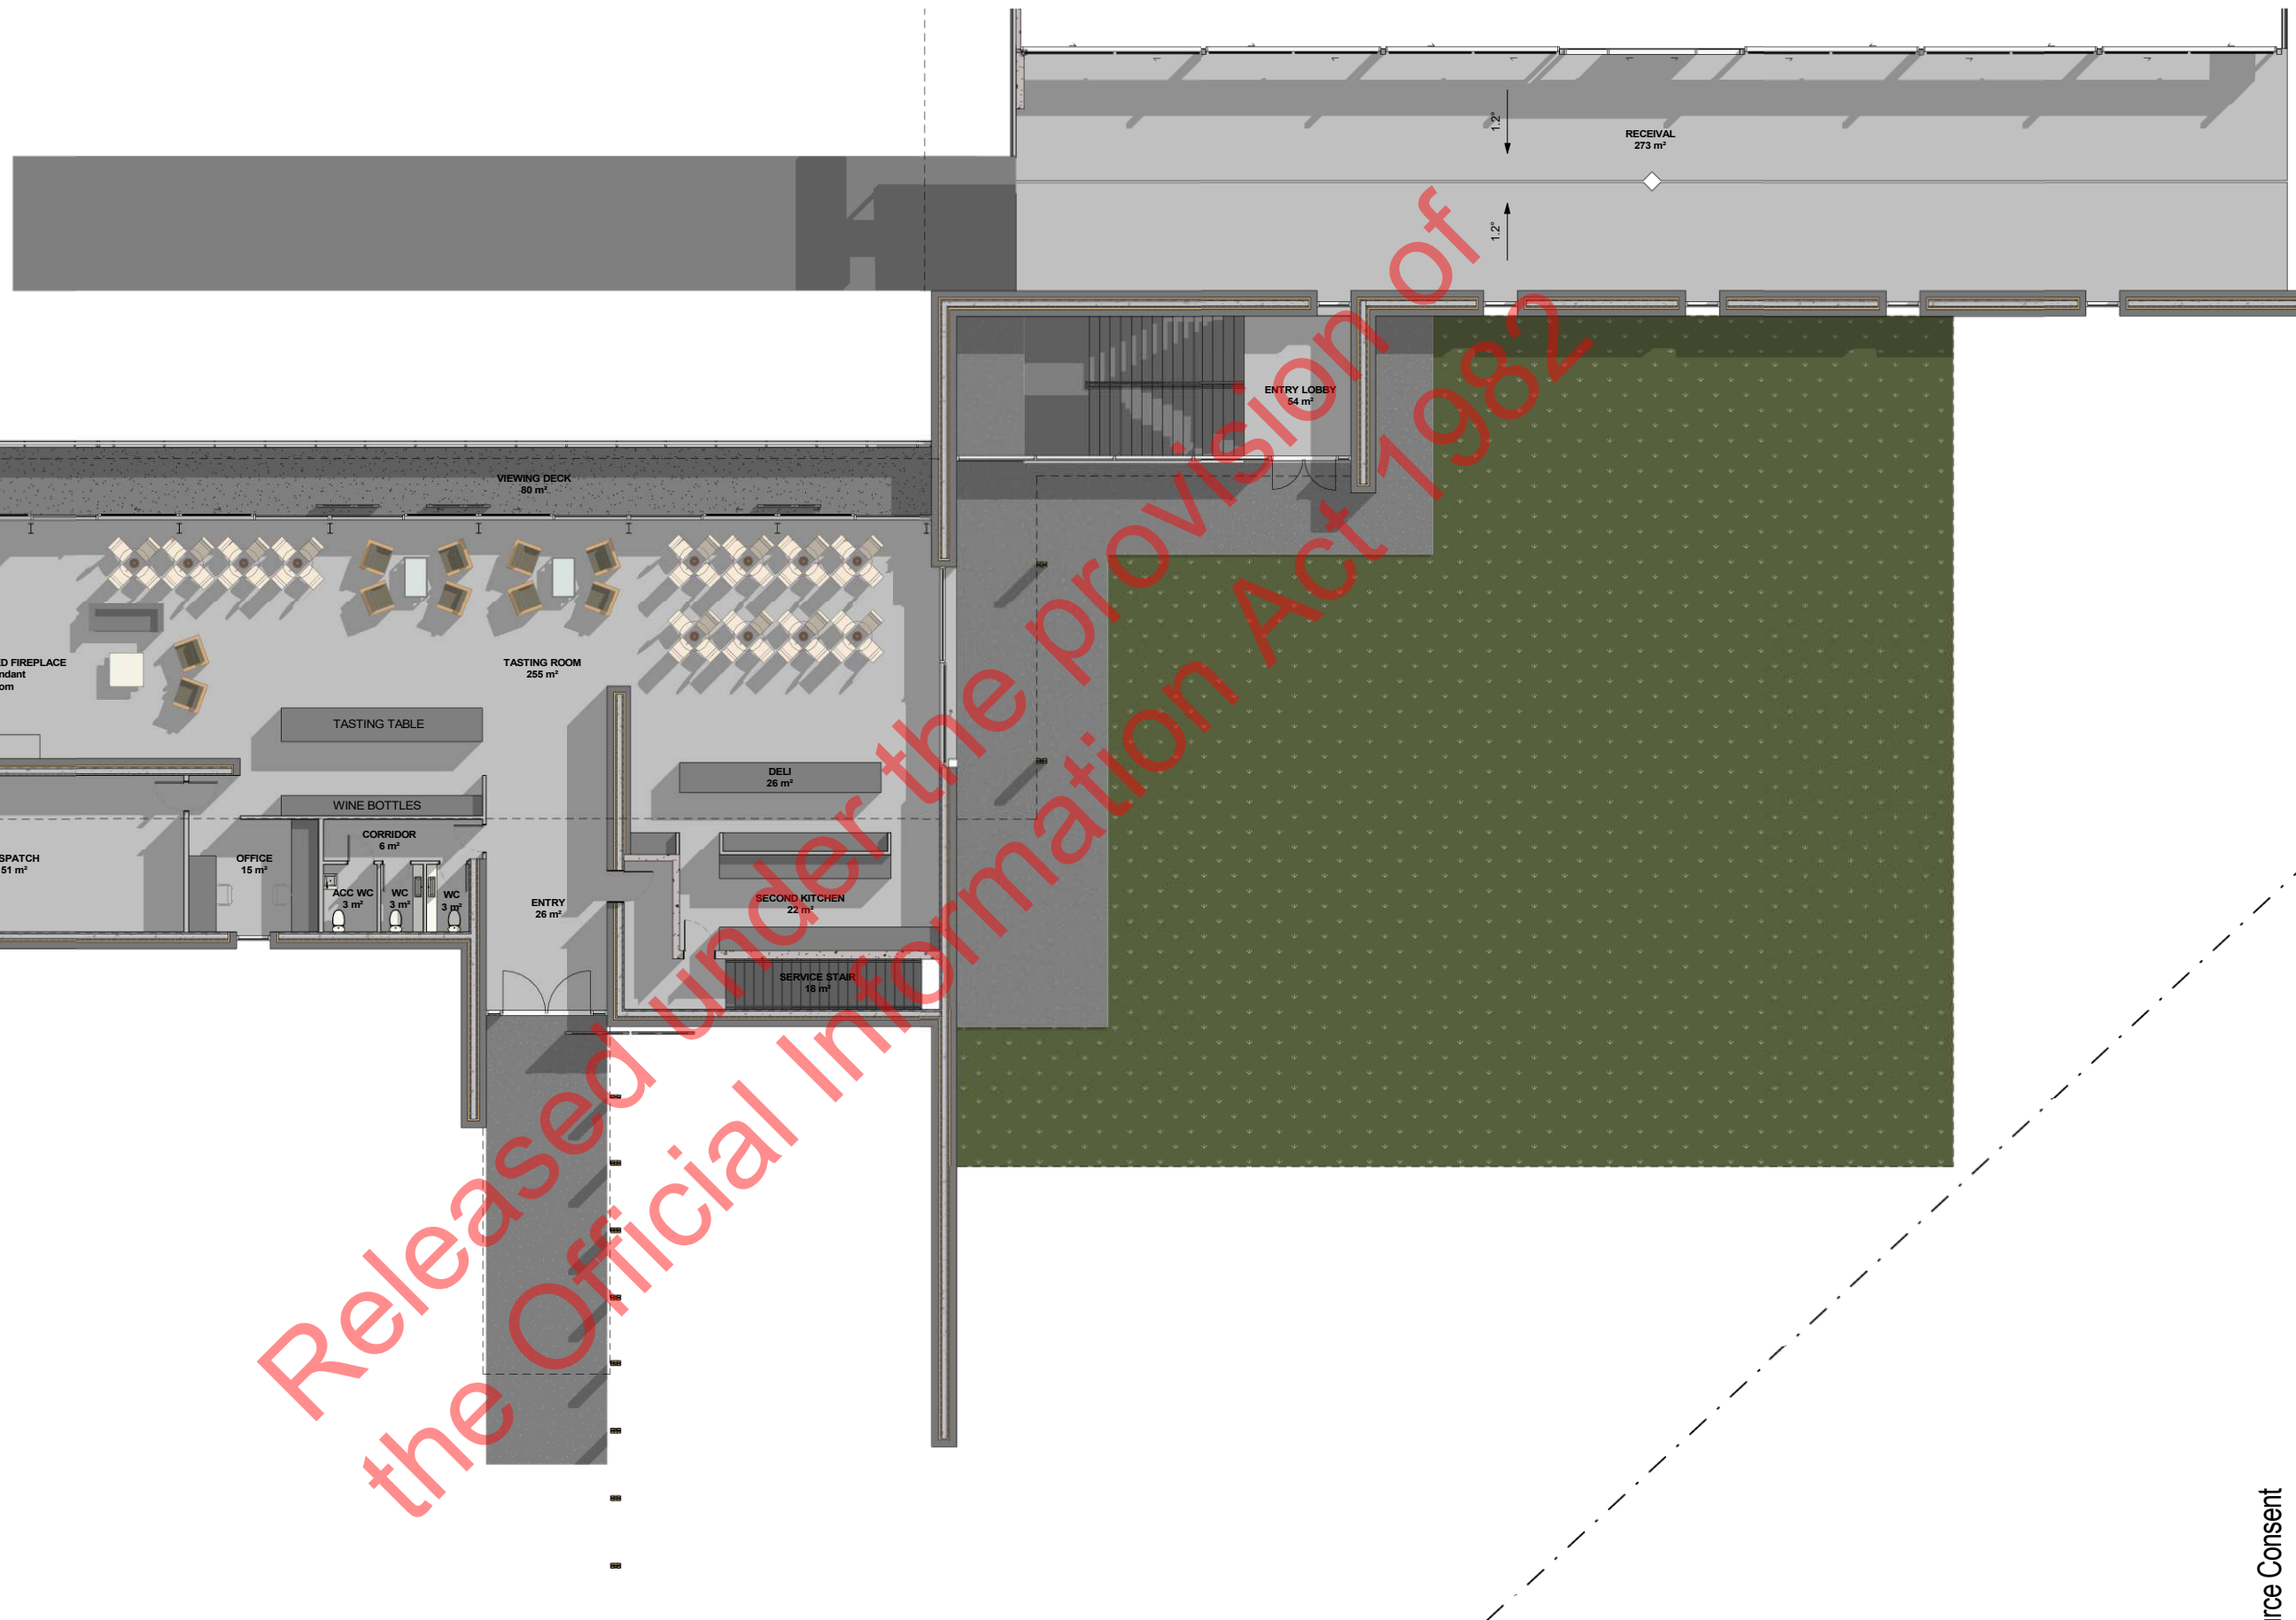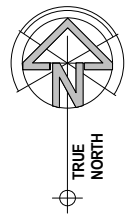

1 Floor Plan Level 3  
A3.1 Scale 1:100

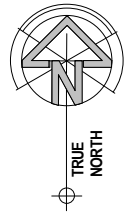


A3.1  
1

A3.2  
2

A3.1  
2

A3.2  
1


1  
A3.1  
Roof Plan  
Scale 1:150

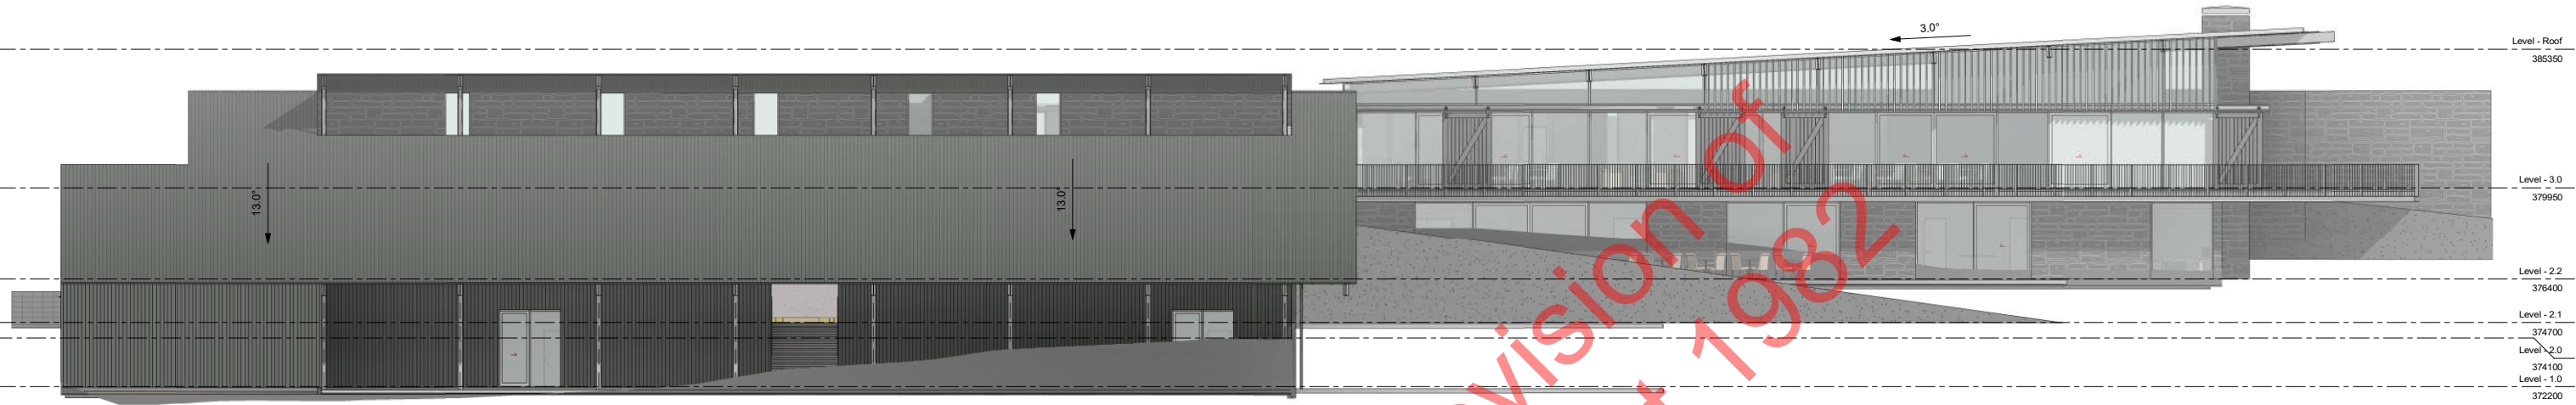

1 North Elevation  
A2.3 Scale 1:125



2 East Elevation  
A2.3 Scale 1:125

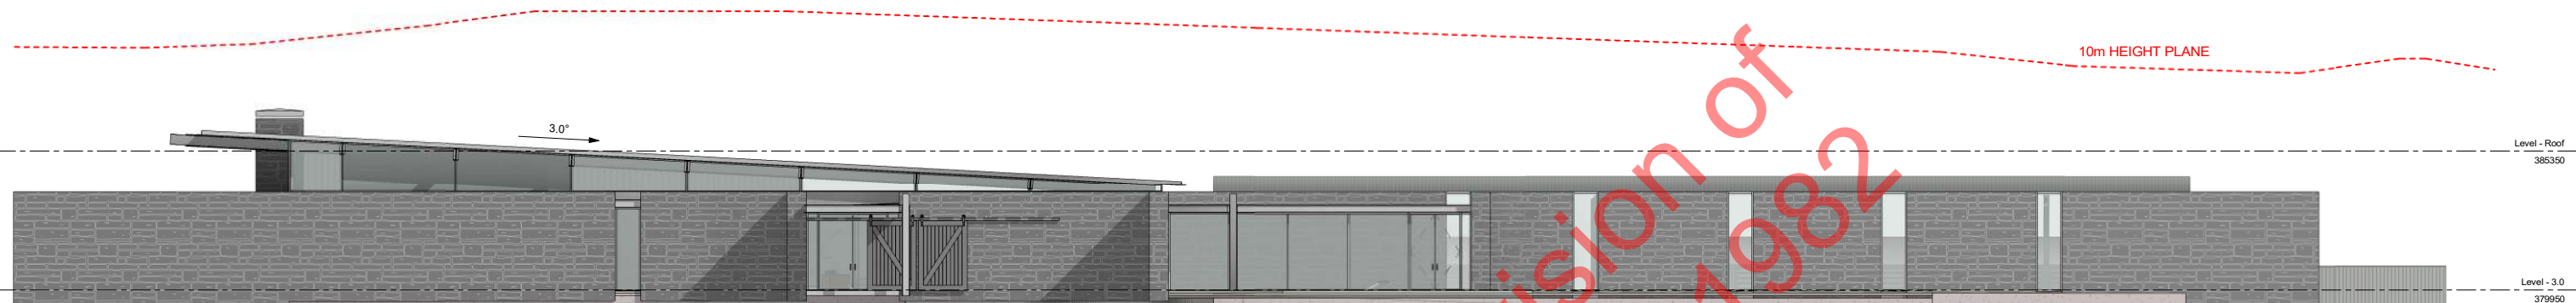

1 South Elevation  
A2.3 Scale 1:125



2 West Elevation  
A2.3 Scale 1:125