


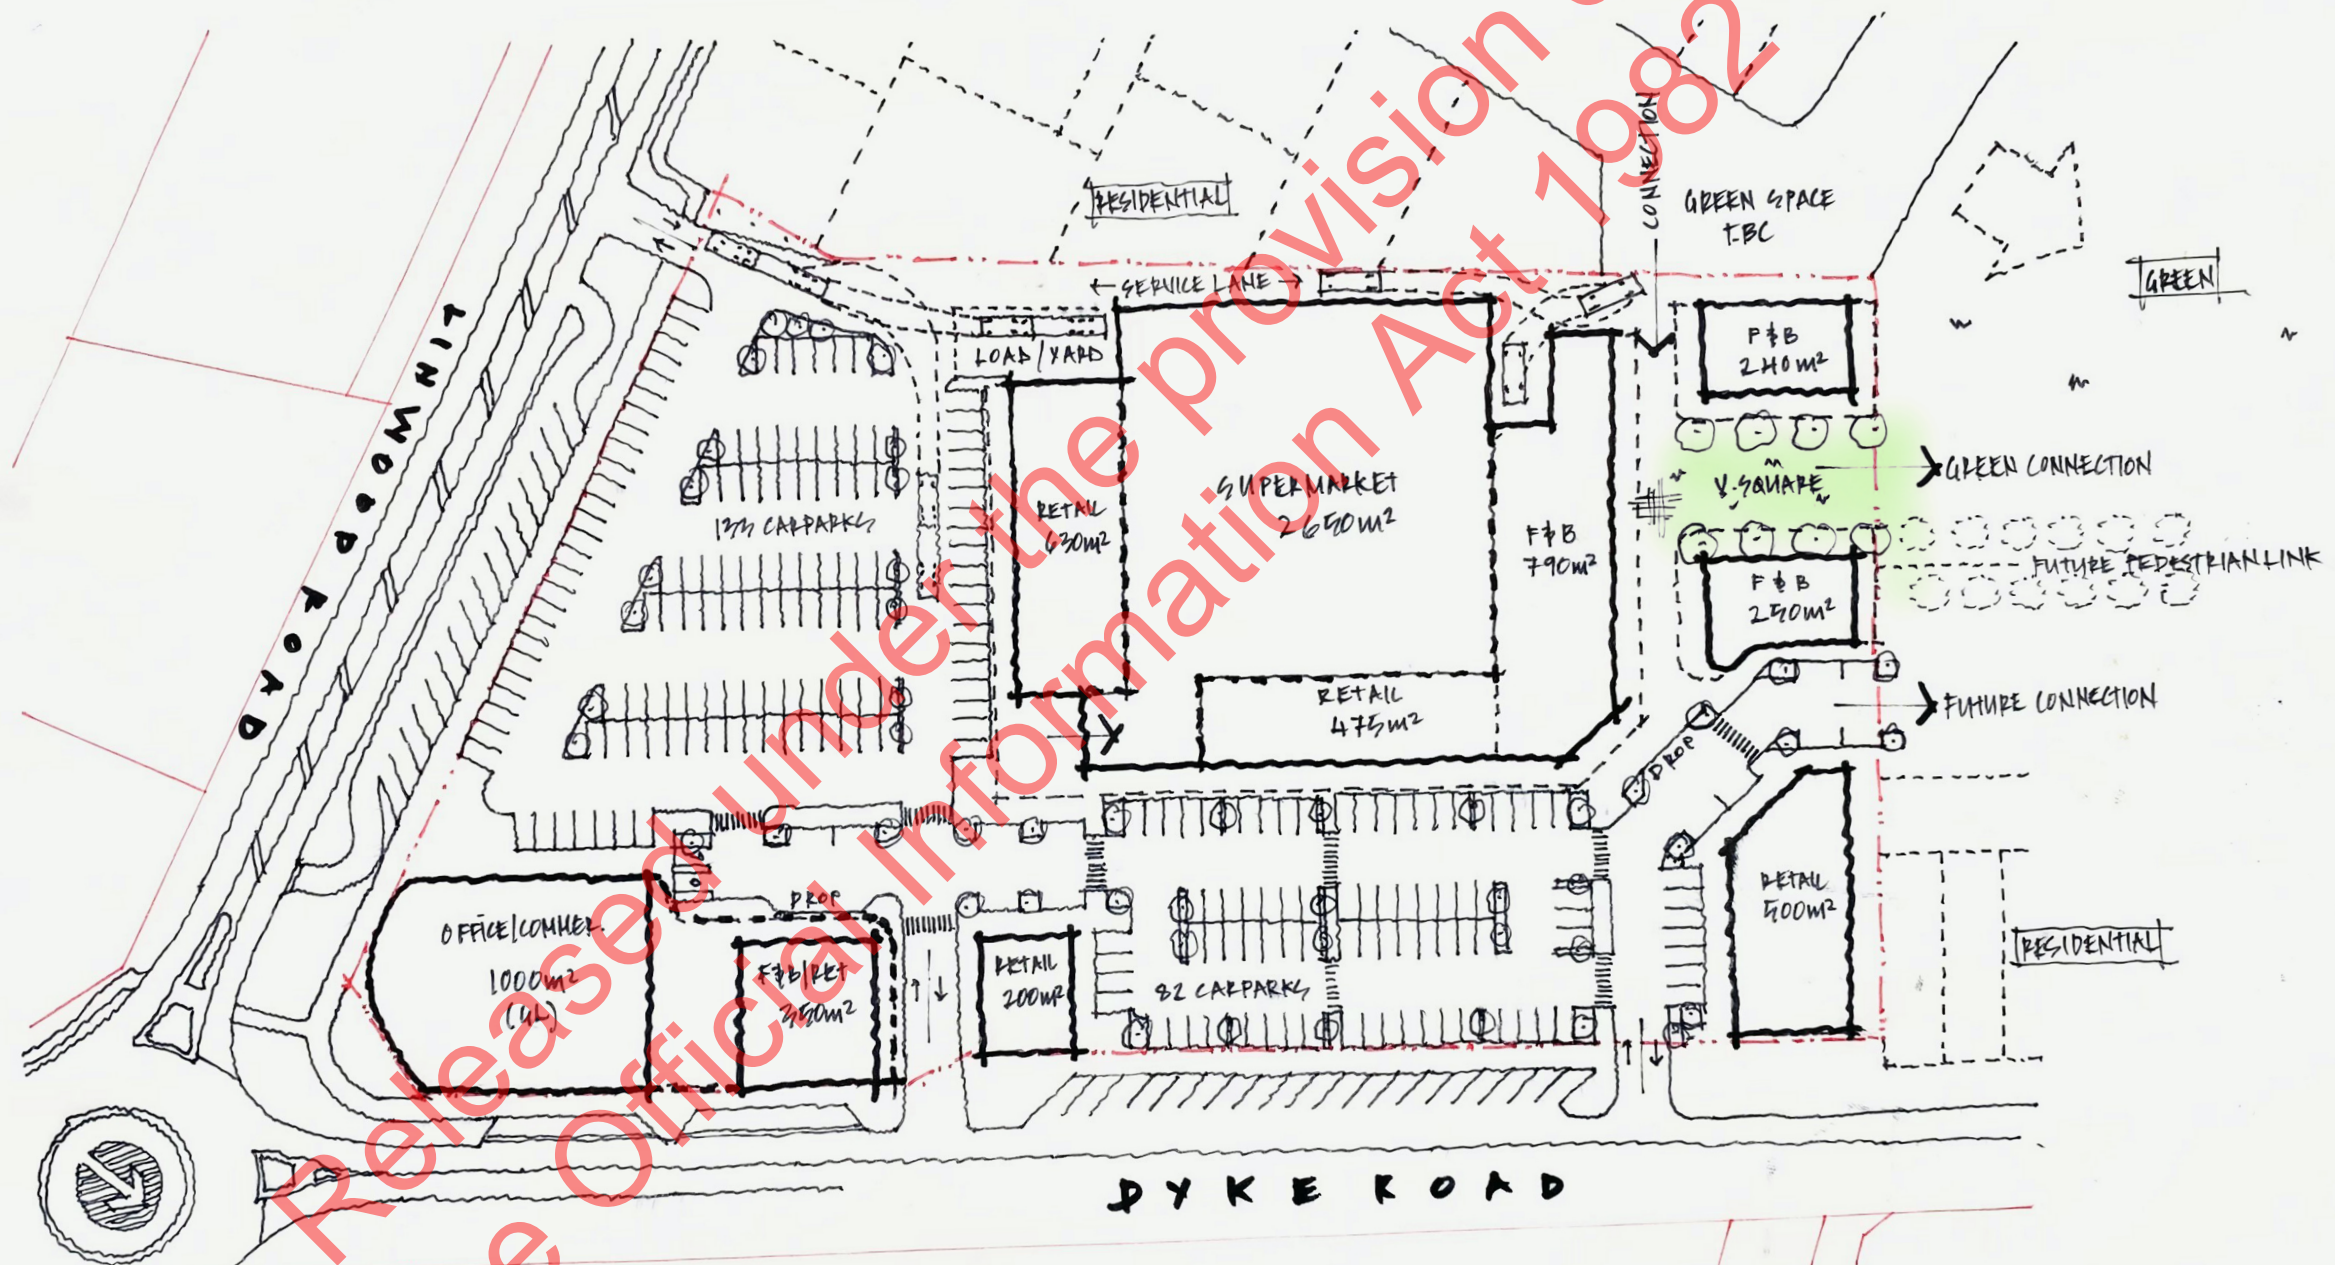

SCHEDULE
TOTAL GFA (GL) = 7085m²
TOTAL CARPARKS = 126
CARPARK RATIO = 1:30


SK210303-01 - Concept B&L
Karaka North Village
1621-001 Scale 1:1000 @ A3

KARAKA NORTH PENINSULA BUILDING

FOR INFORMATION

KARAKA NORTH, AUCKLAND

Released under the provision of
the Official Information Act 1982

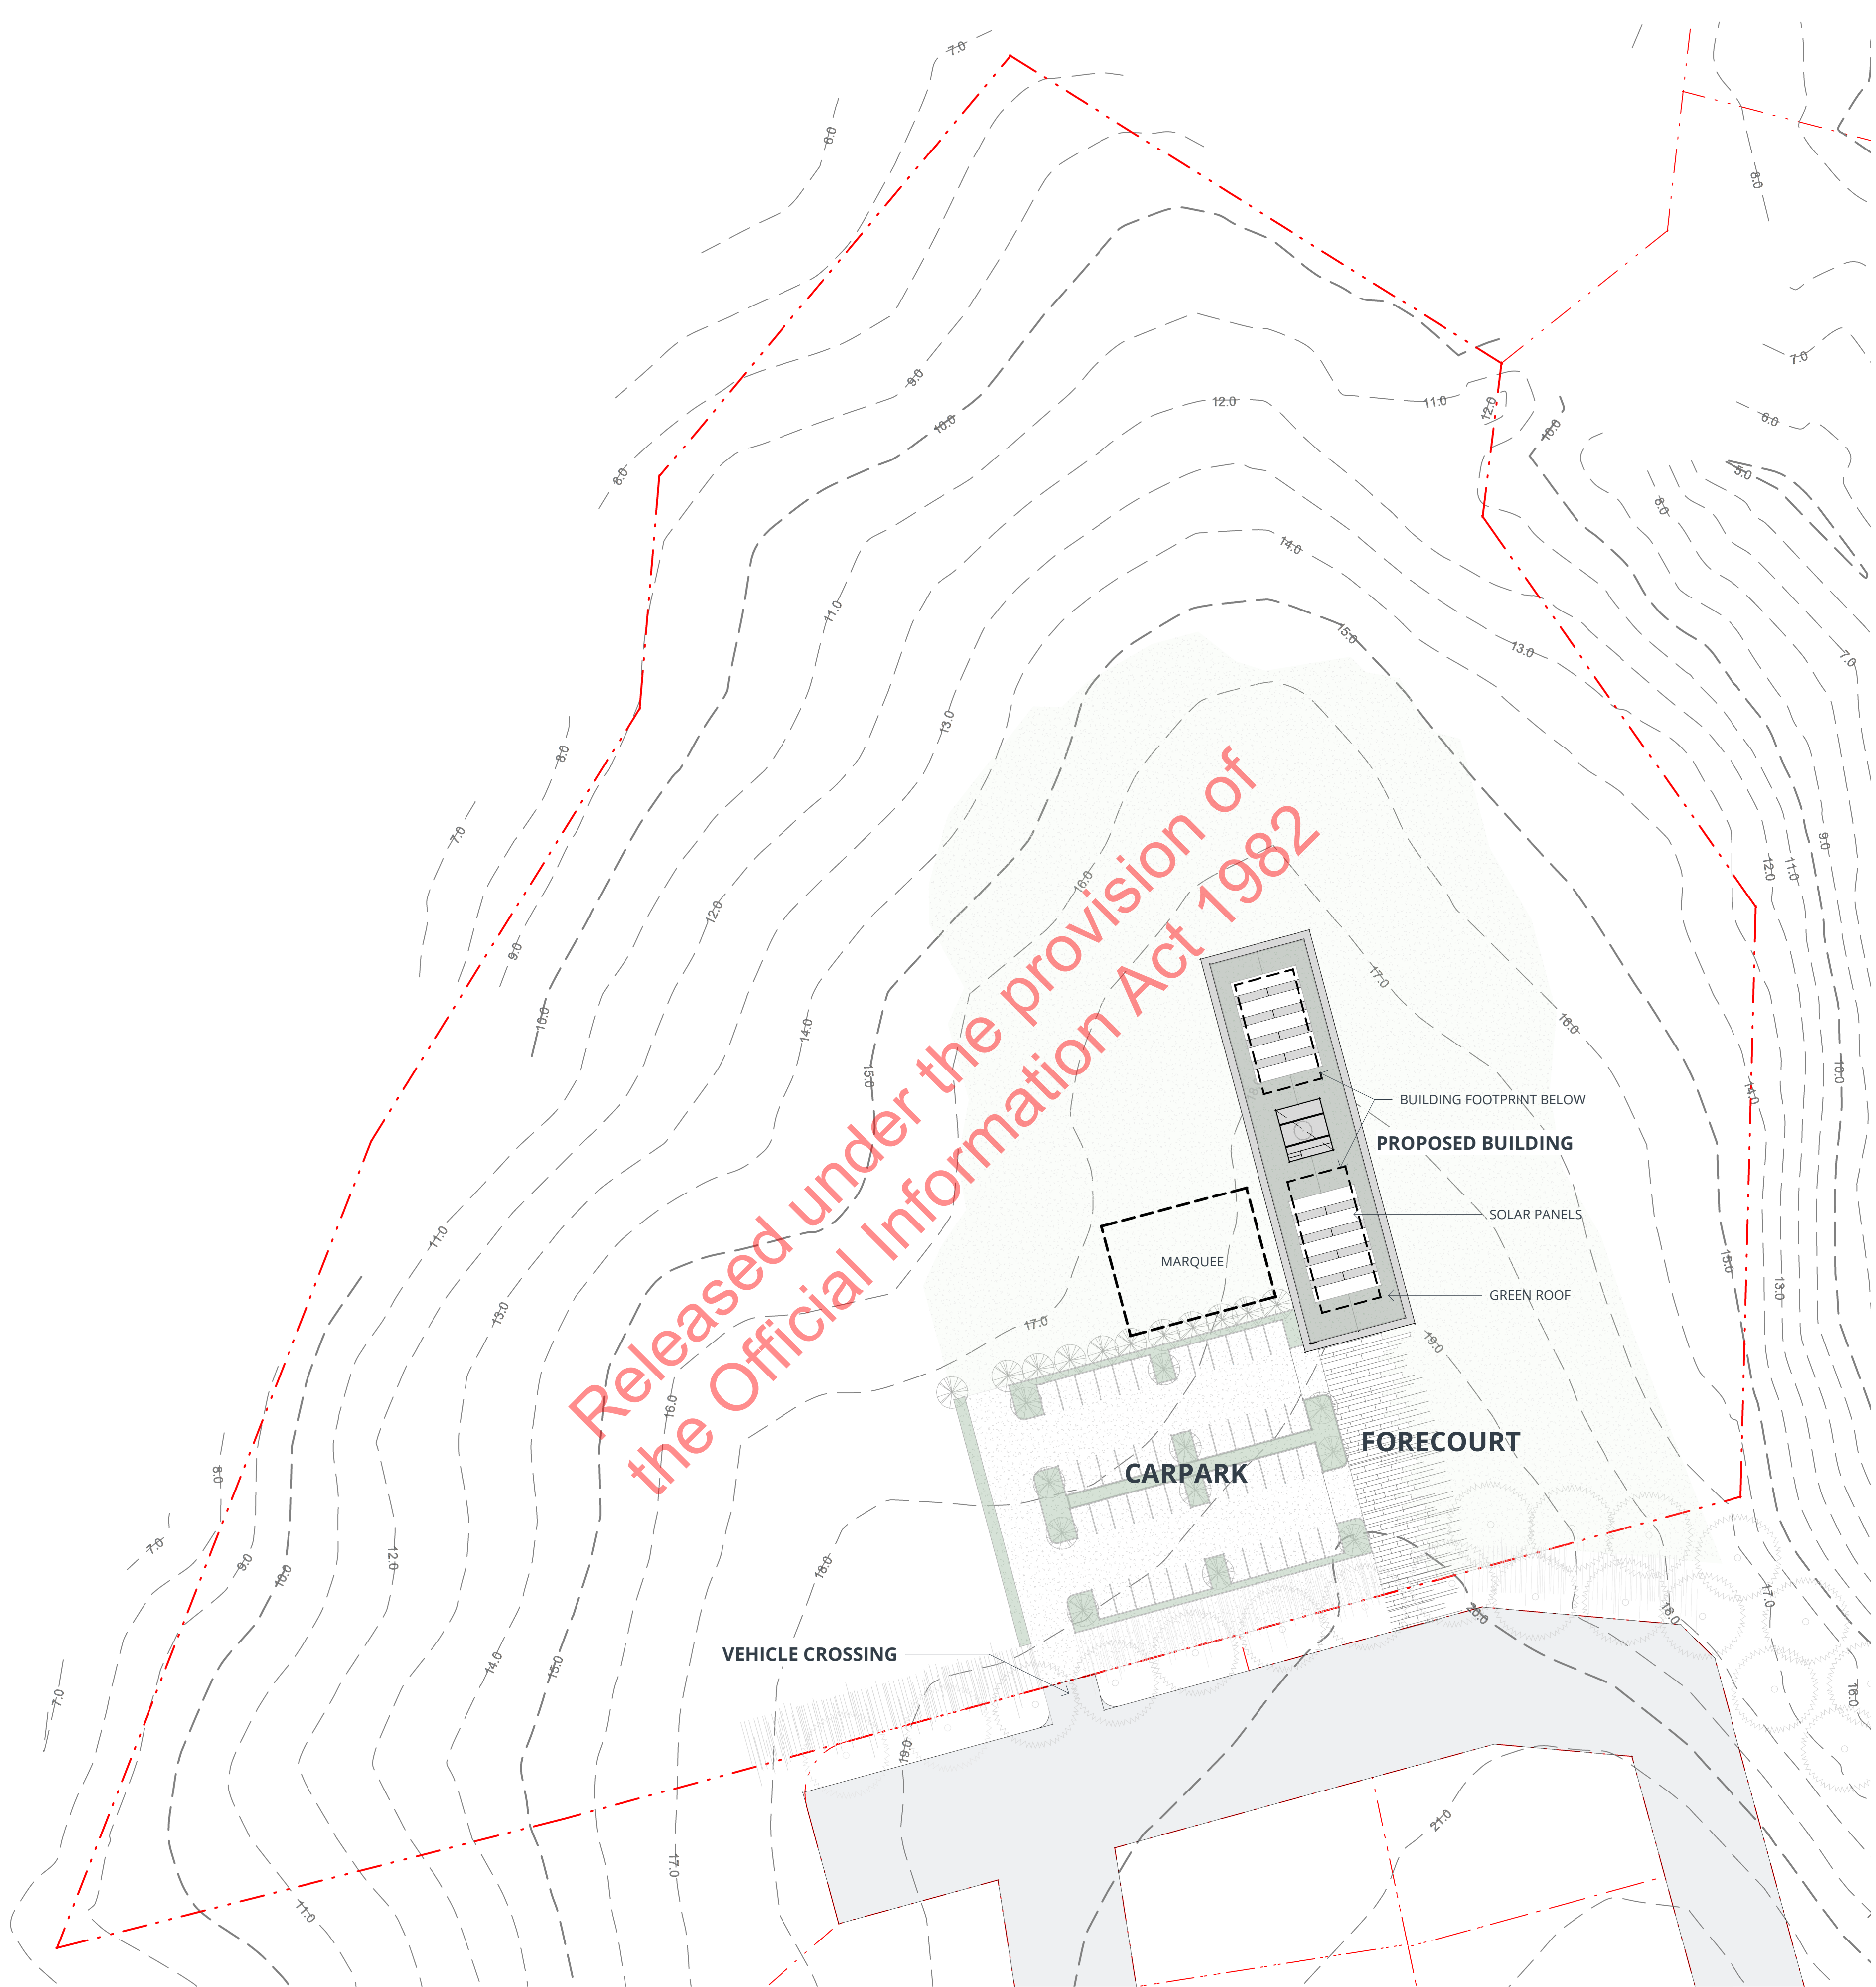

KARAKA NORTH VILLAGE LTD



IGNITE - AUCKLAND
1 Pakenham Street East
Viaduct Harbour
Auckland 1010
New Zealand
PO Box 91381, Victoria Street West
Auckland 1142
t +64 9 356 4791
e office@ignitearchitects.com
w www.ignitearchitects.com

Drawing Title
SITE PLAN

PROJECT NAME
KARAKA NORTH PENINSULA BUILDING


KARAKA NORTH, AUCKLAND

Scale.
1 : 500 @ A1

Project No.
1612-002
Drawing No.
SK1011



Original Size.
A1
Revision.
A

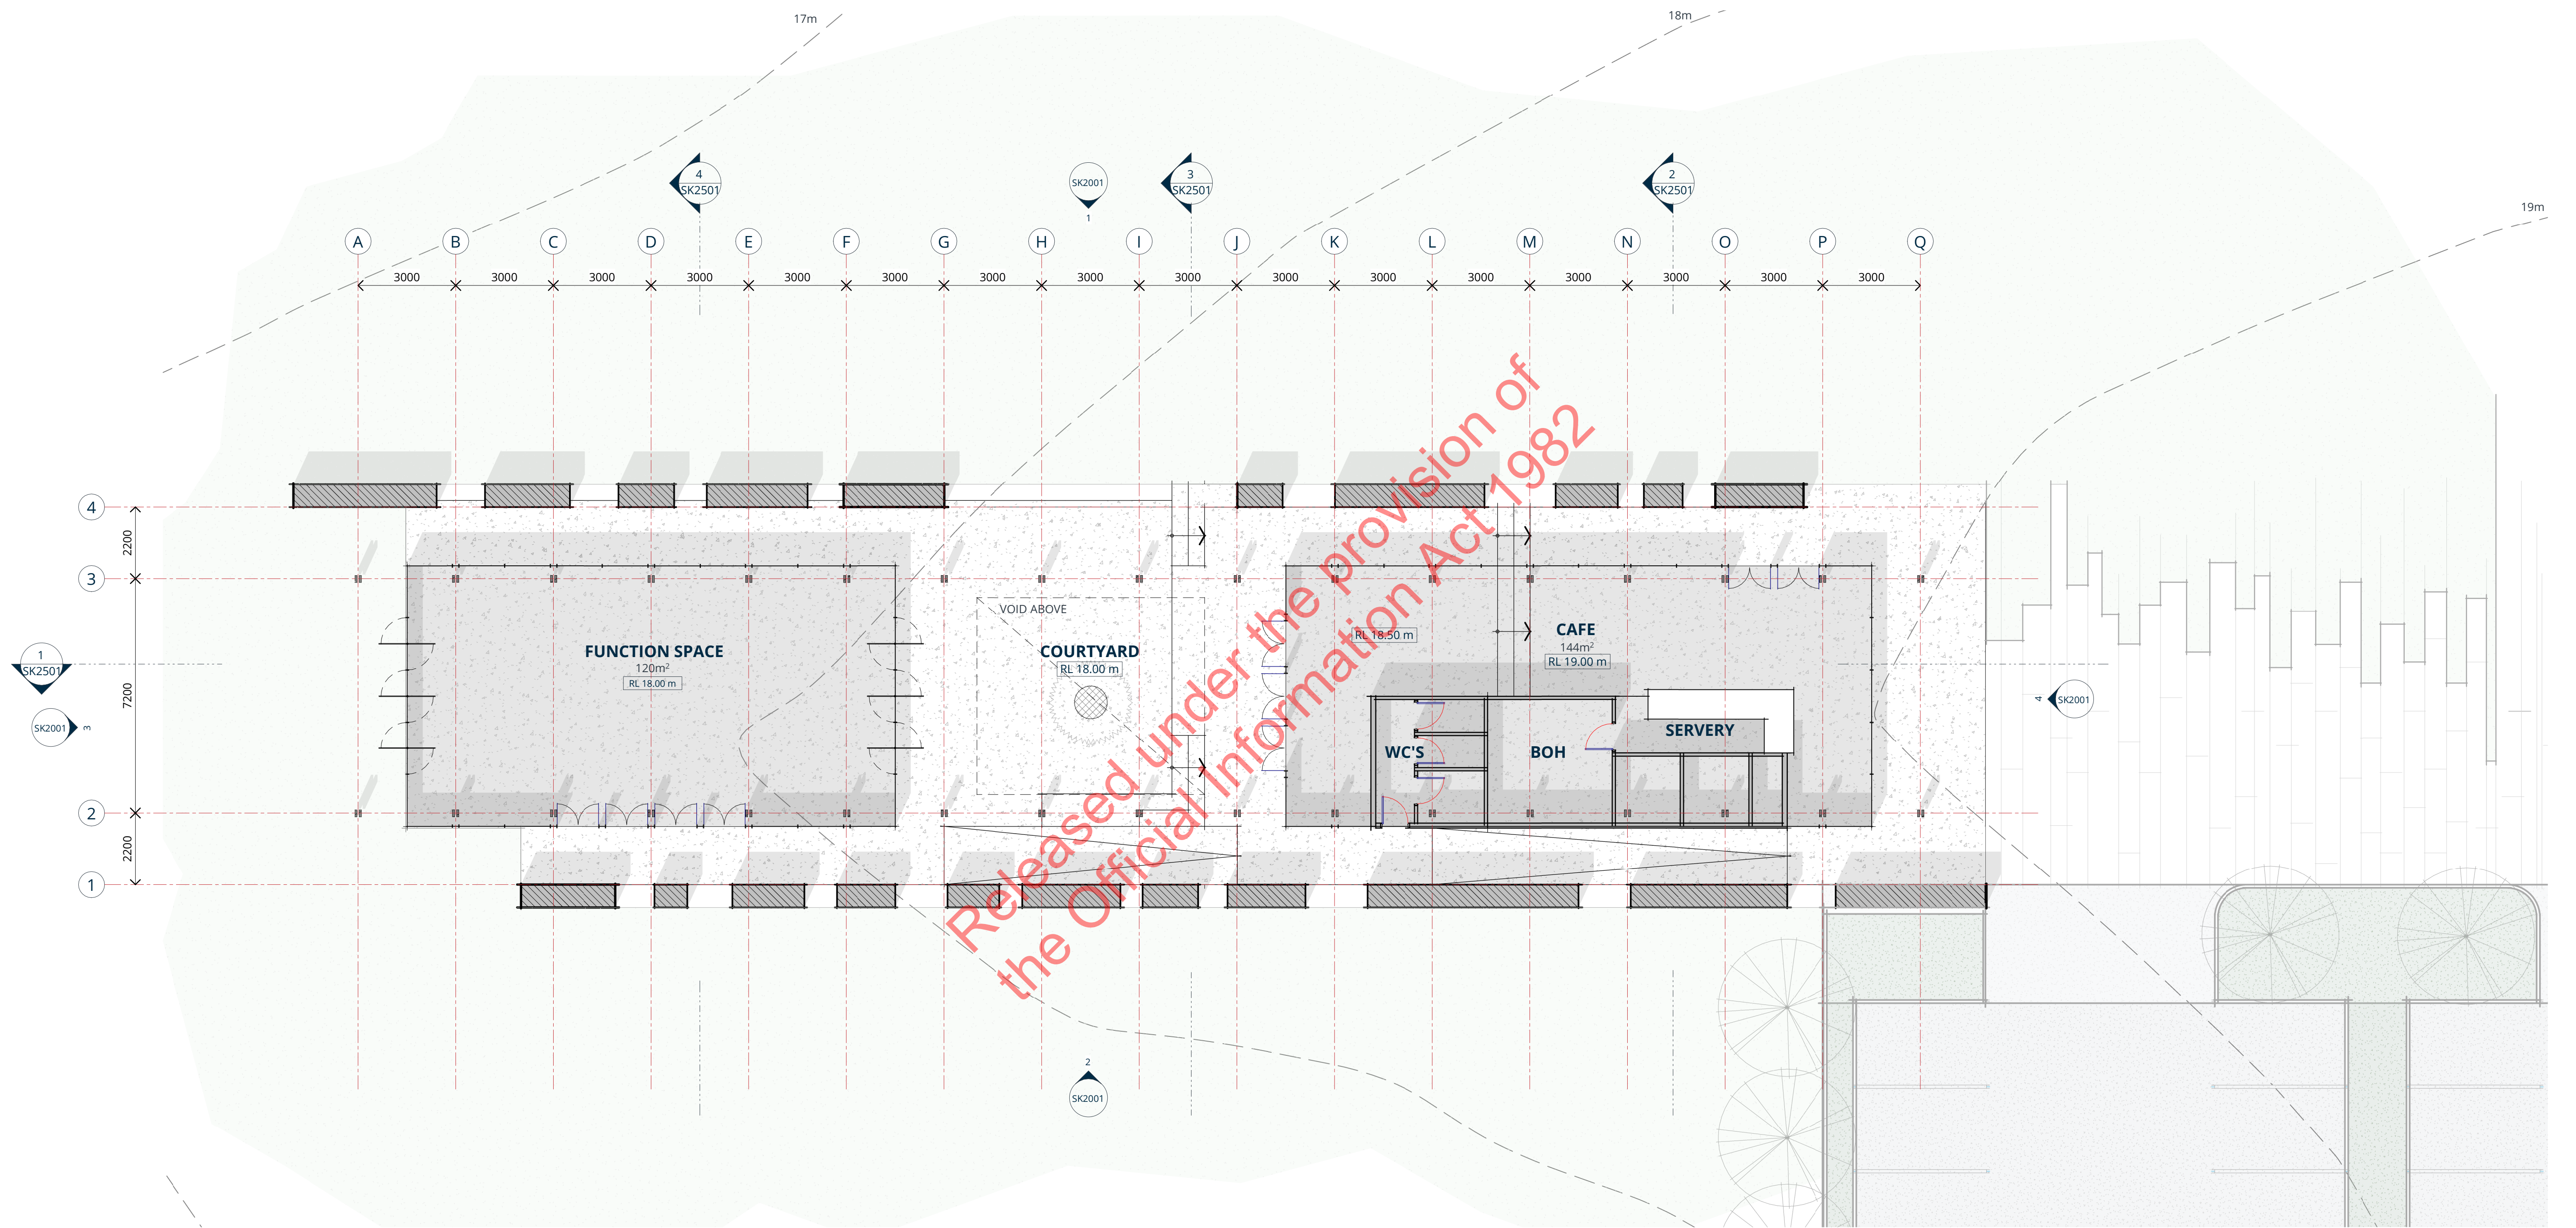

KARAKA NORTH VILLAGE LTD



IGNITE - AUCKLAND
1 Pakenham Street East
Viaduct Harbour
Auckland 1010
New Zealand
PO Box 91381, Victoria Street West
Auckland 1142
t +64 9 356 4791
e office@ignitearchitects.com
w www.ignitearchitects.com

Drawing Title
FLOOR PLAN

PROJECT NAME
KARAKA NORTH PENINSULA BUILDING


KARAKA NORTH, AUCKLAND

Scale.
1 : 100 @ A1


Project No.
1612-002
Drawing No.
SK1201




Original Size.
A1
Revision.
A

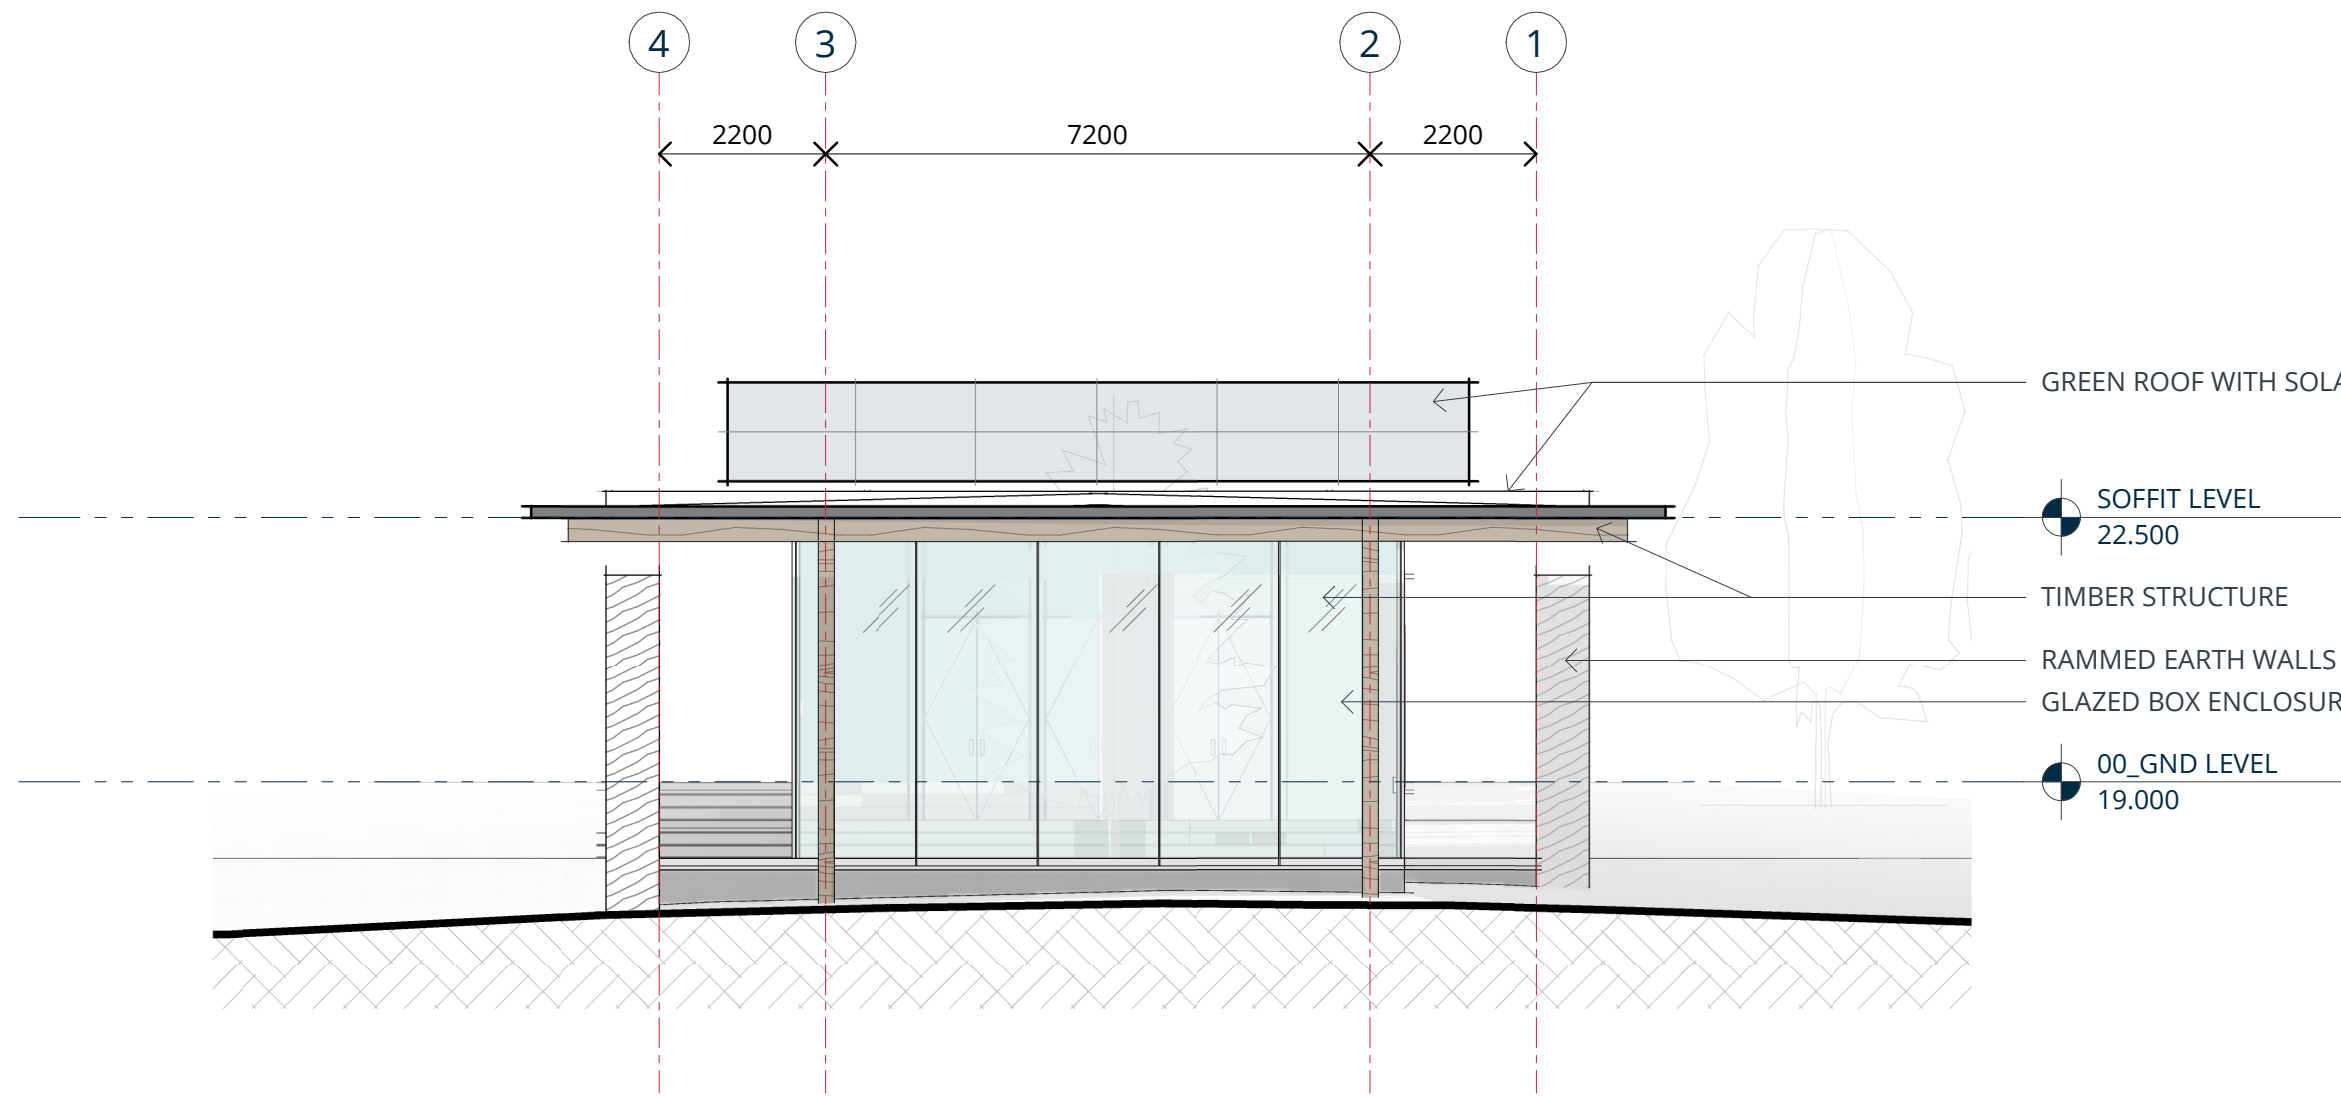


3 NORTH ELEVATION
SK1201 SCALE @ A1: 1 : 100

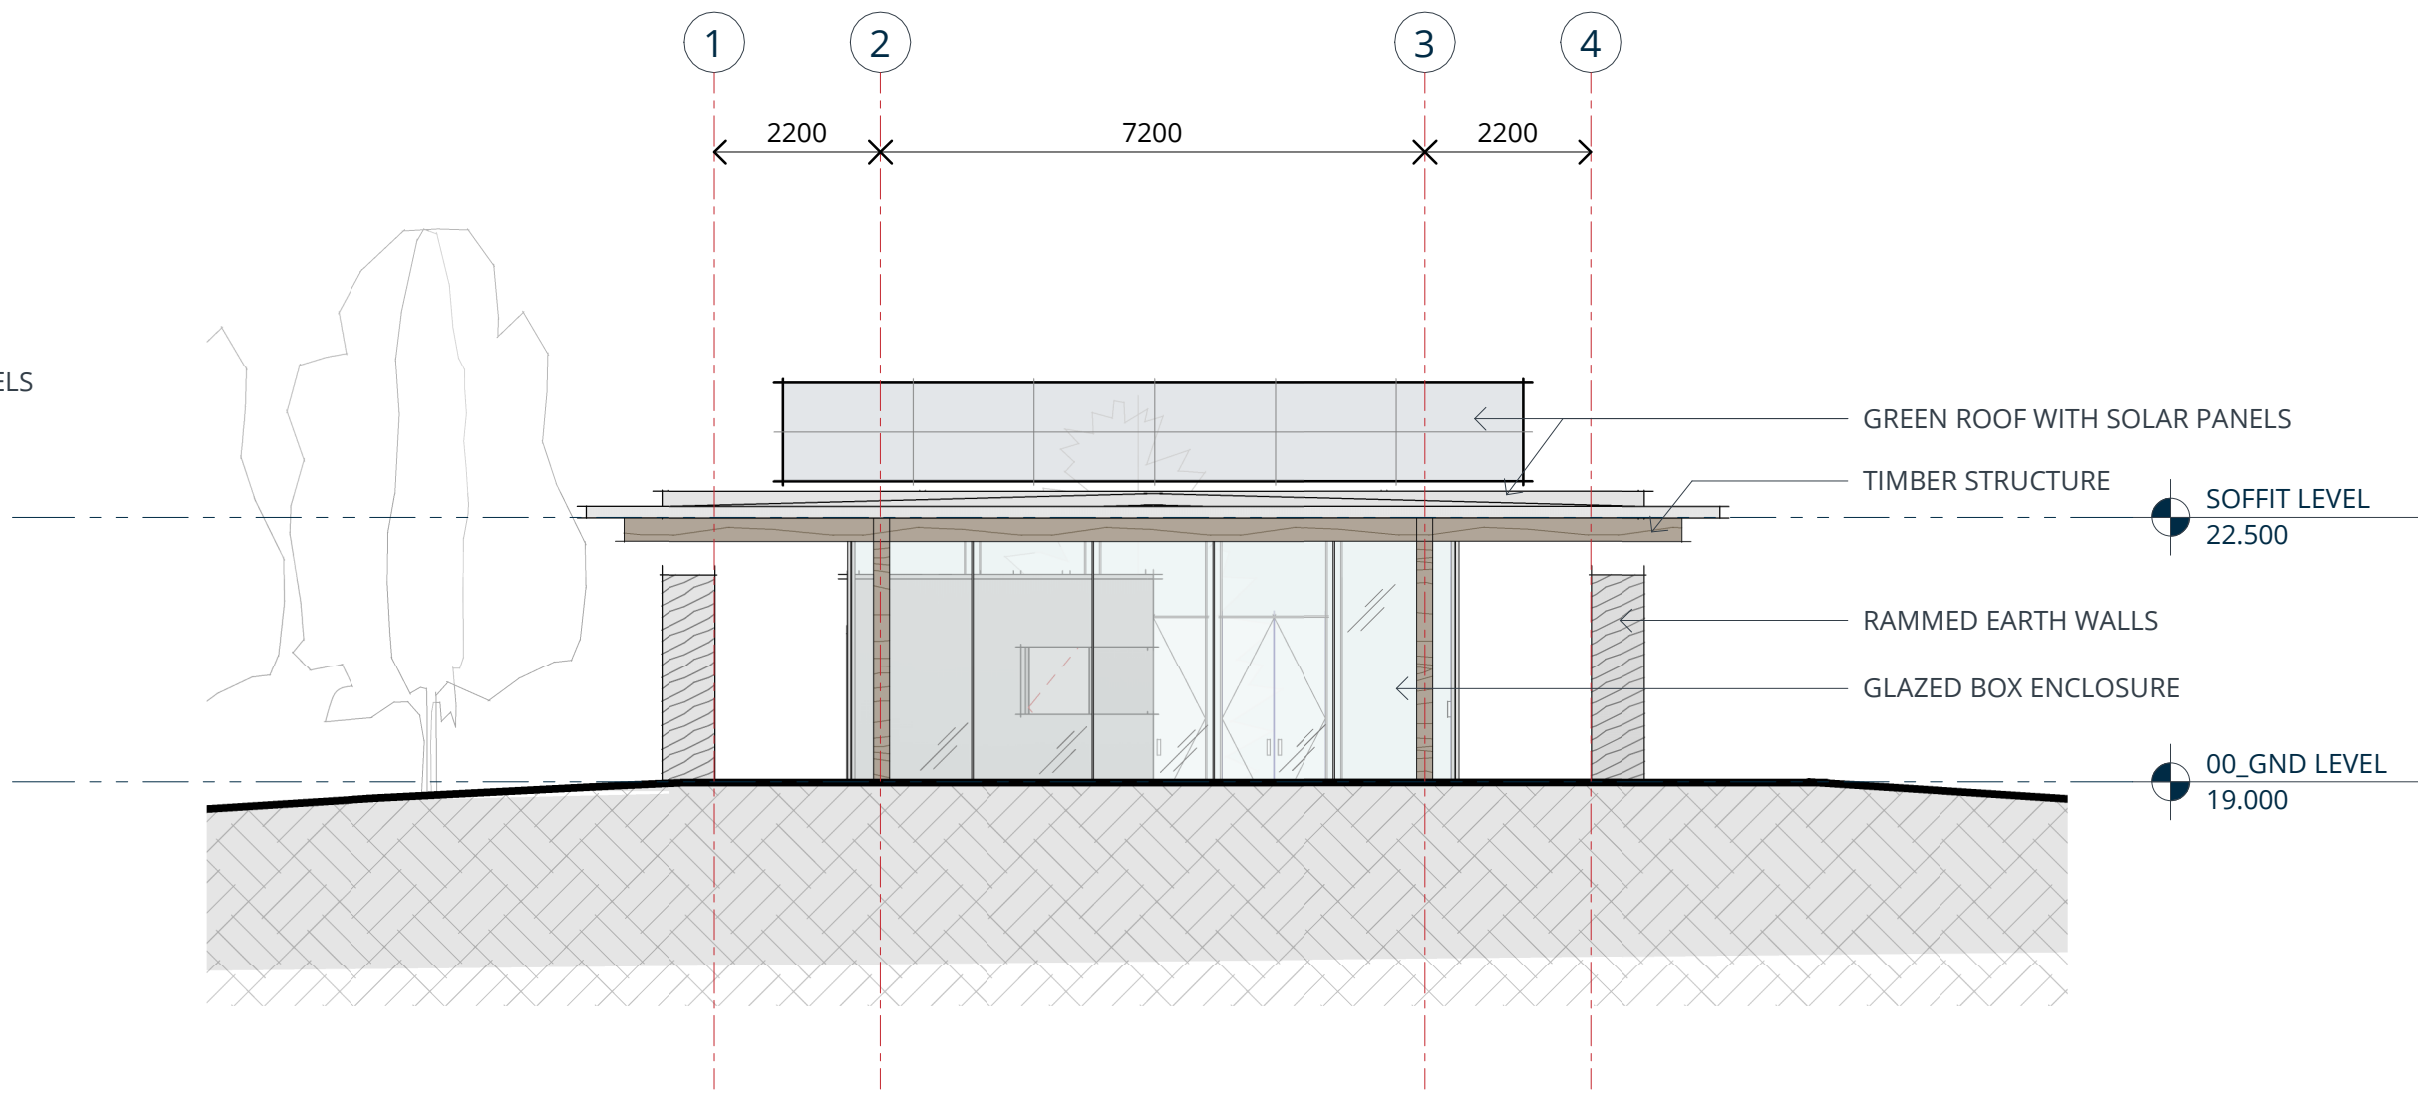

4 SOUTH ELEVATION
SK1201 SCALE @ A1: 1 : 100

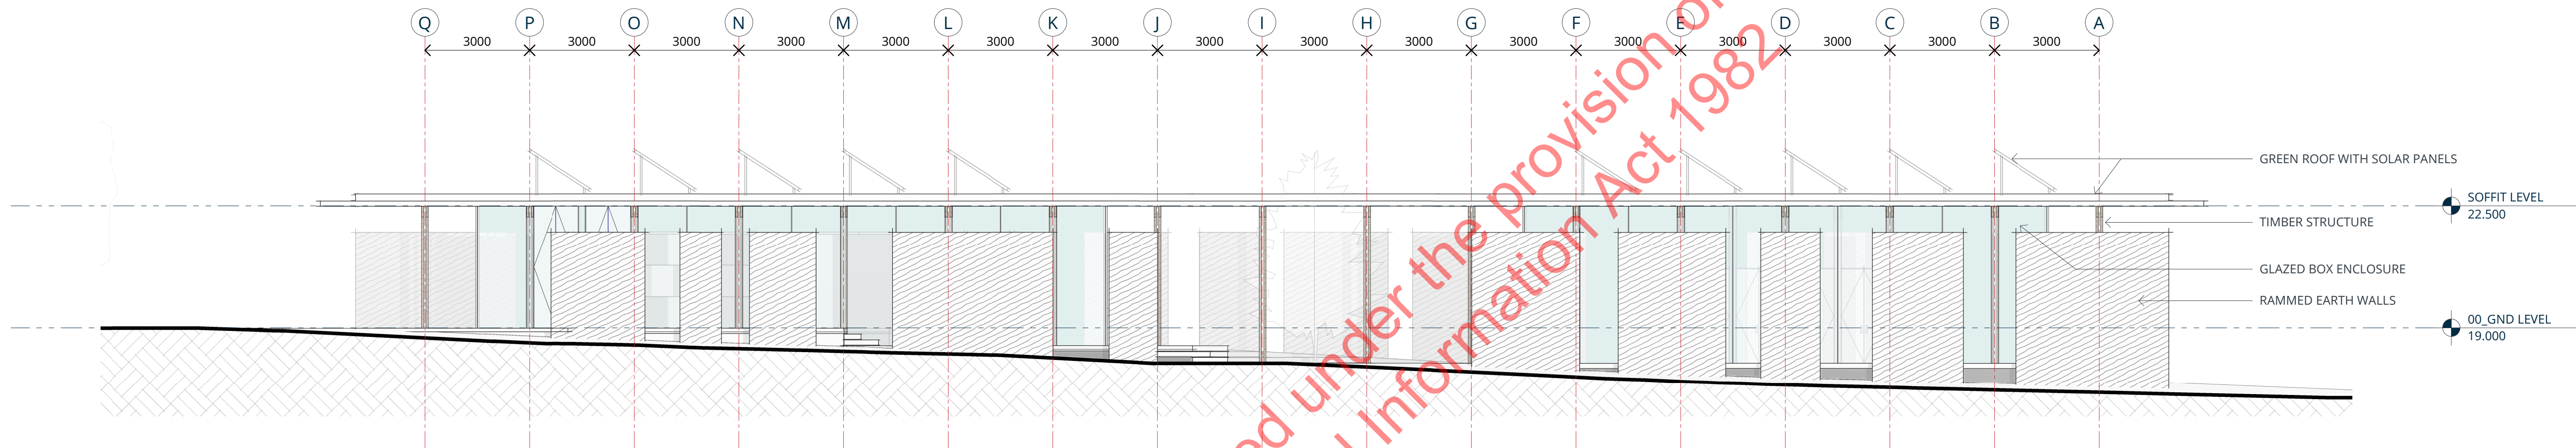

1 EAST ELEVATION
SK1201 SCALE @ A1: 1 : 100

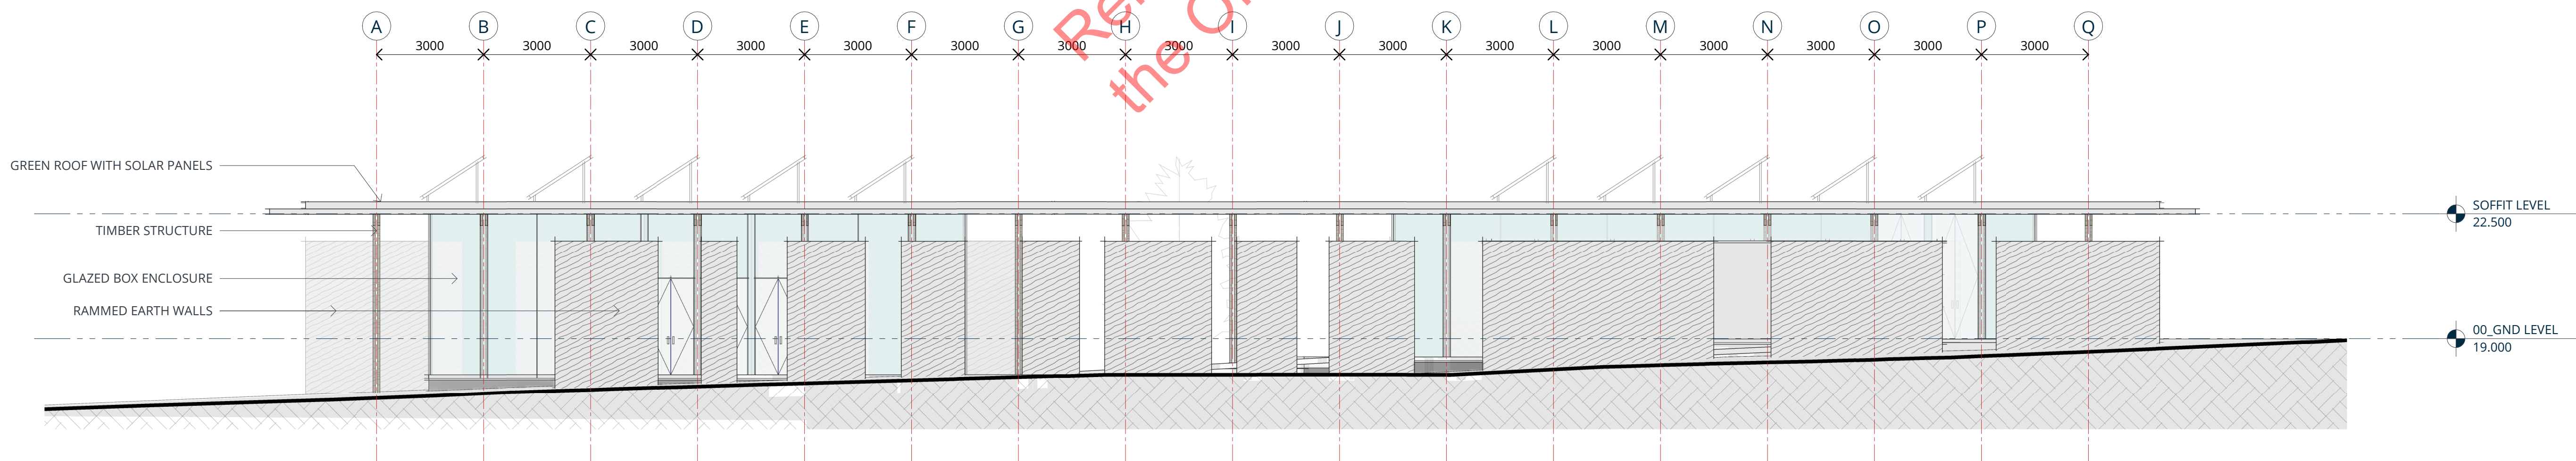

2 WEST ELEVATION
SK1201 SCALE @ A1: 1 : 100

KARAKA NORTH VILLAGE LTD



IGNITE - AUCKLAND
1 Pakenham Street East
Viaduct Harbour
Auckland 1010
New Zealand
PO Box 91381, Victoria Street West
Auckland 1142
t +64 9 356 4791
e office@ignitearchitects.com
w www.ignitearchitects.com

Drawing Title
ELEVATIONS





PROJECT NAME
KARAKA NORTH PENINSULA BUILDING

KARAKA NORTH, AUCKLAND

Scale.
1 : 100 @ A1

Project No.
1612-002
Drawing No.
SK2001

Original Size.
A1
Revision.
A

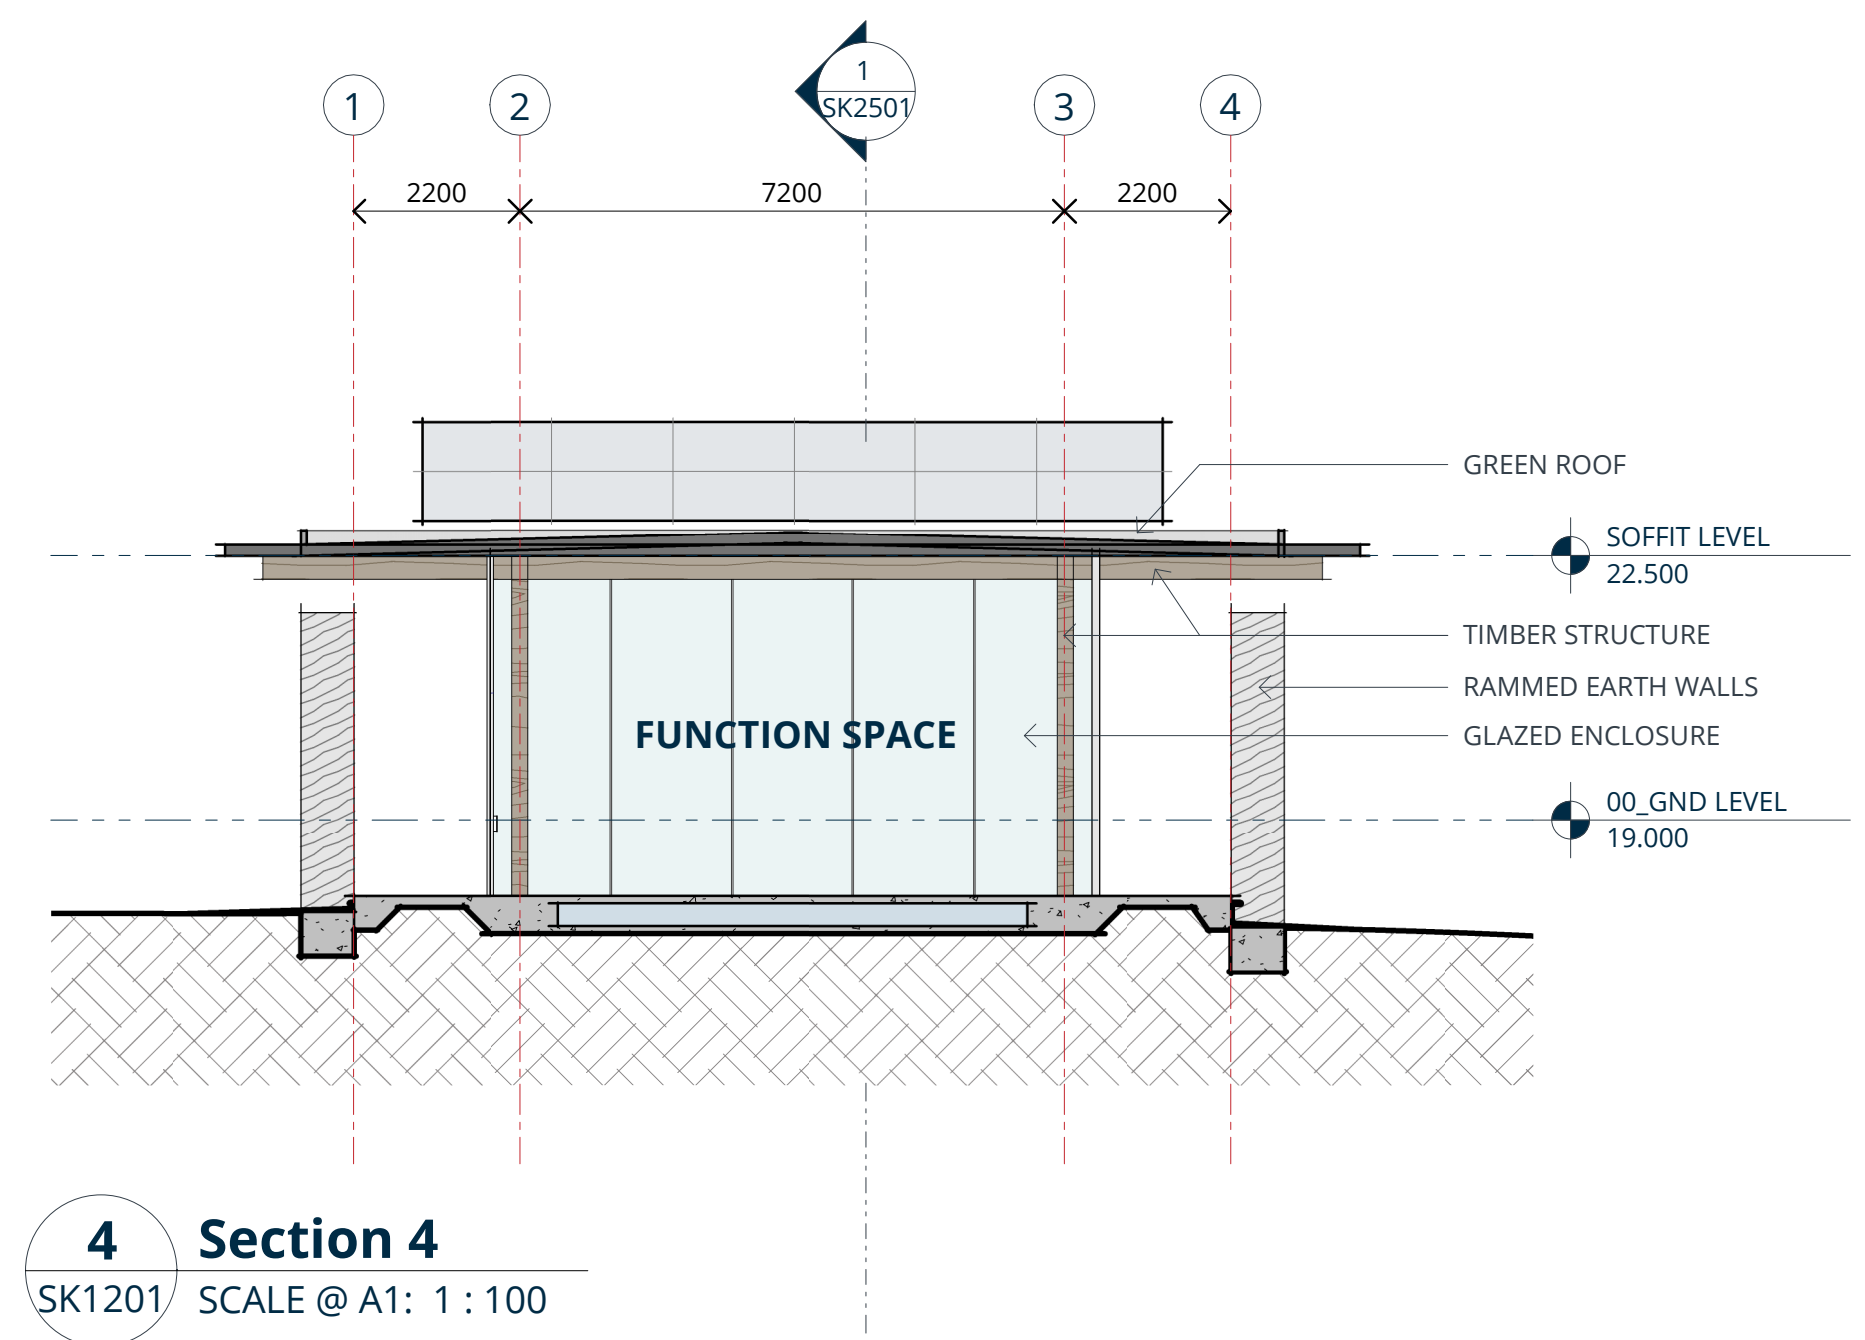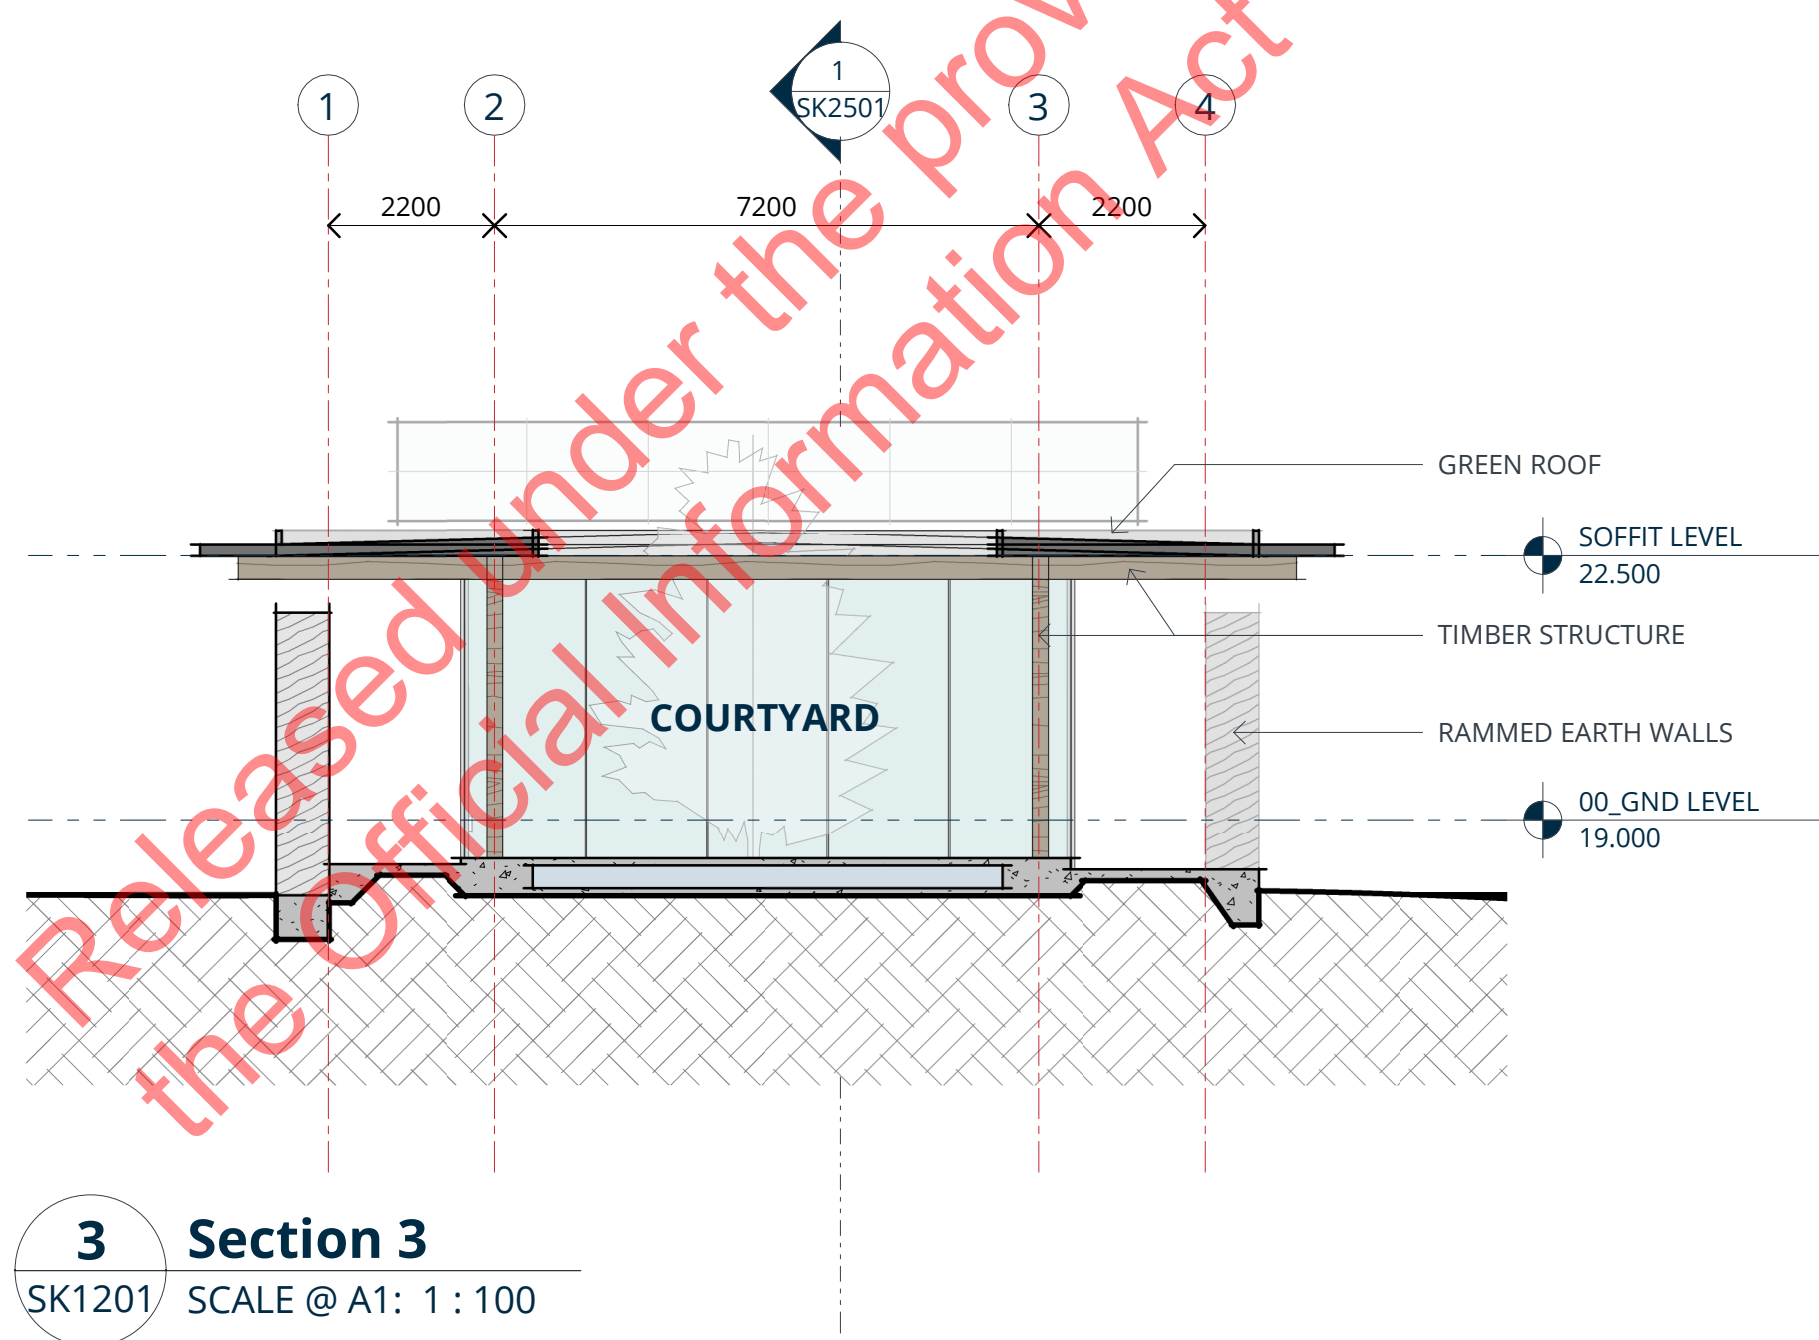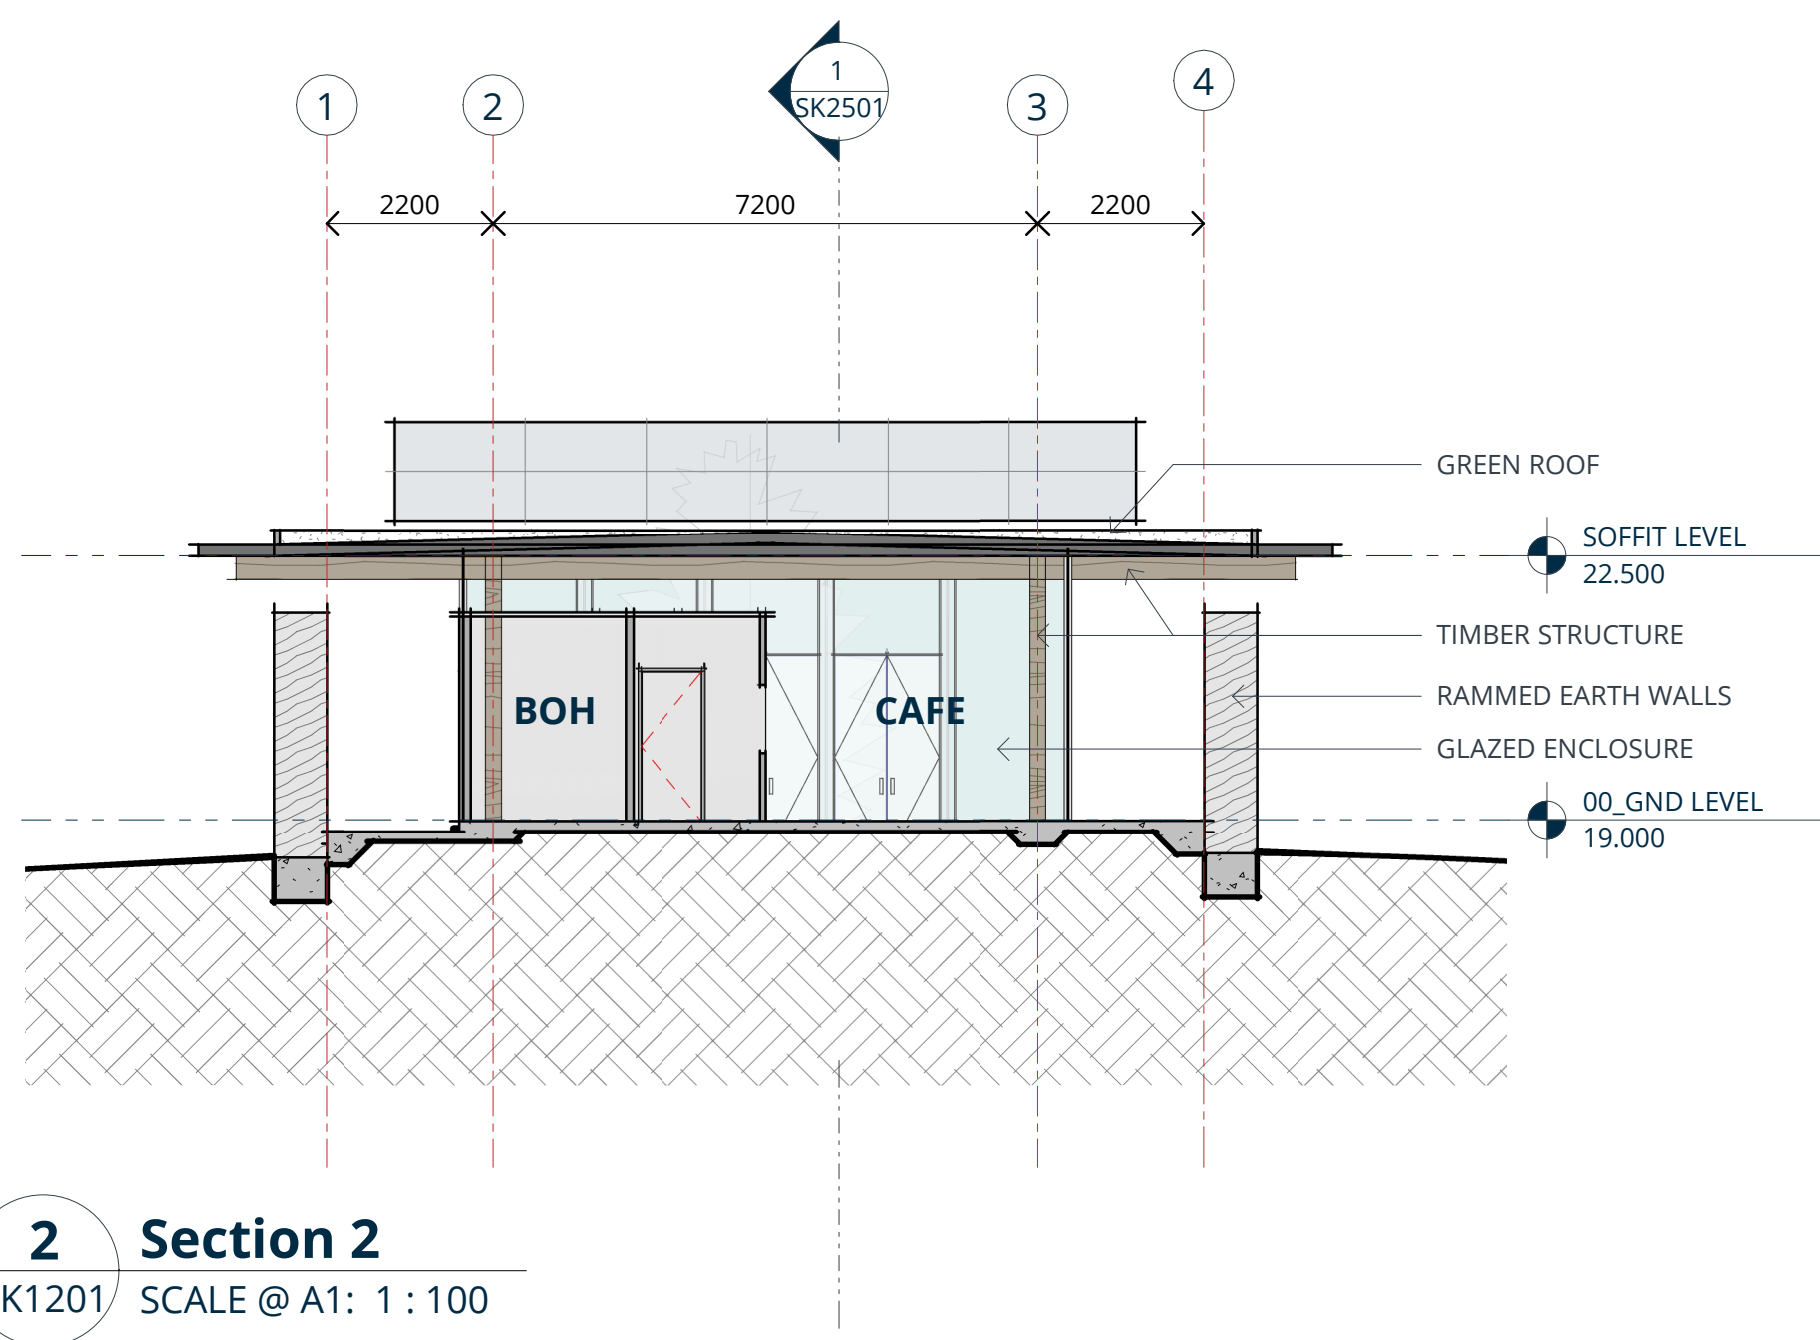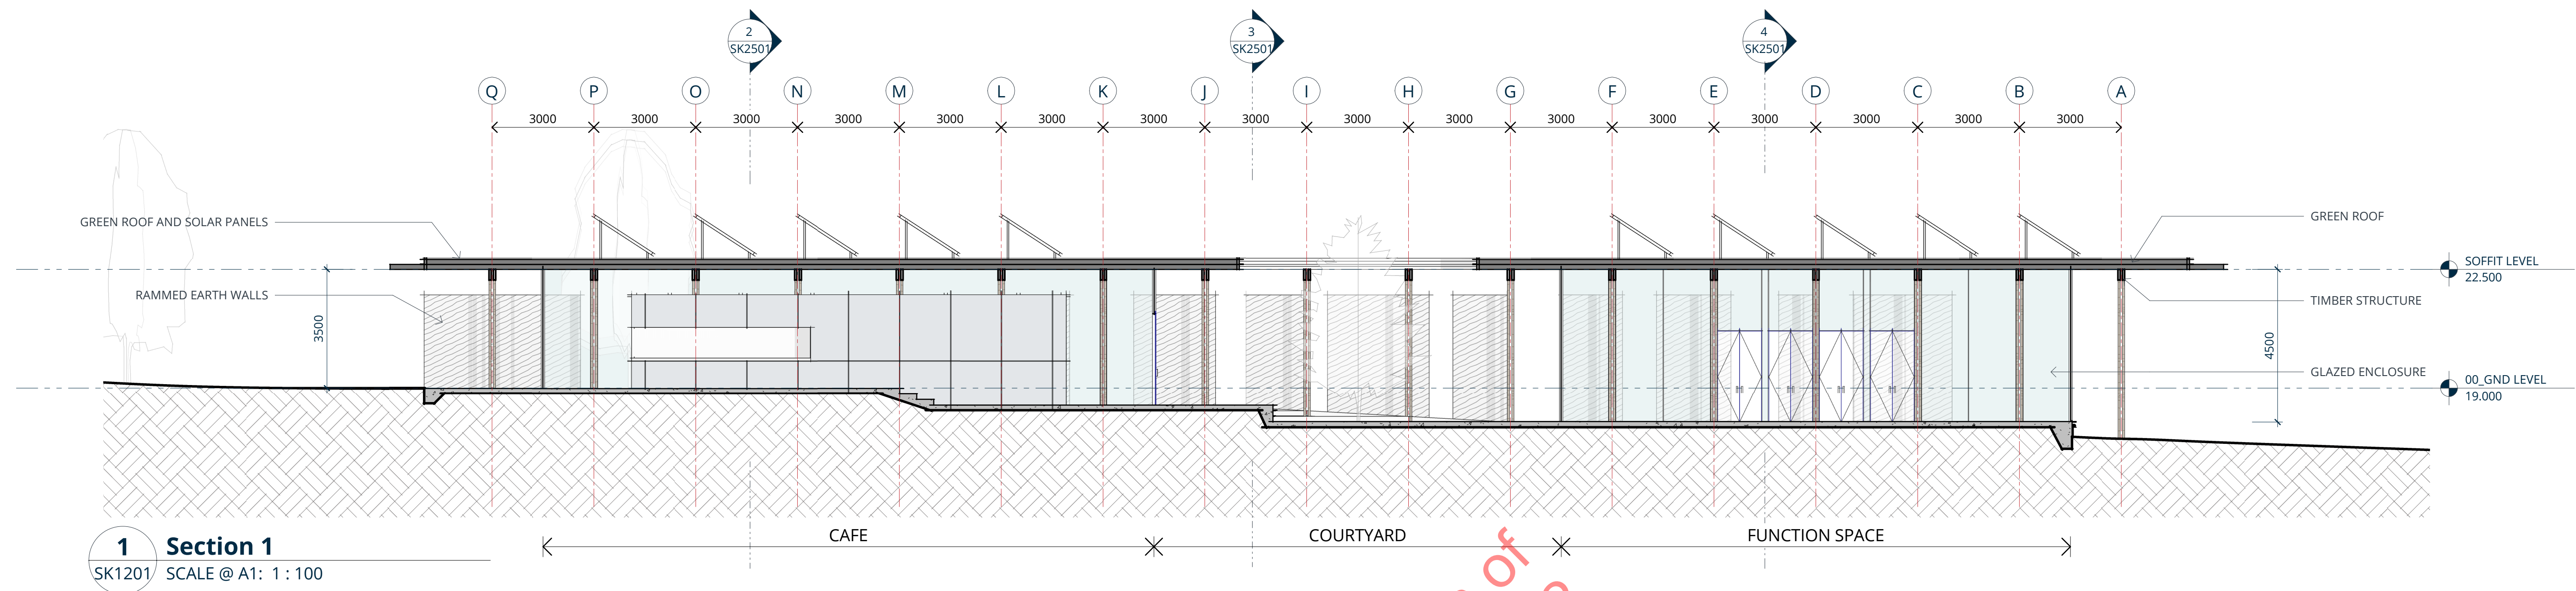

KARAKA NORTH VILLAGE LTD



IGNITE - AUCKLAND
1 Pakenham Street East
Viaduct Harbour
Auckland 1010
New Zealand
PO Box 91381, Victoria Street West
Auckland 1142
t +64 9 356 4791
e office@ignitearchitects.com
w www.ignitearchitects.com

Drawing Title
SECTIONS
PROJECT NAME
KARAKA NORTH PENINSULA BUILDING
KARAKA NORTH, AUCKLAND

Scale.
1 : 100 @ A1
Project No.
1612-002
Drawing No.
SK2501
Original Size.
A1
Revision.
A