


Plot Date: 2021-01-29 at 11:02:20 AM File Location: P:\Projects In Progress\B325 - Kōpū Marine Precinct\50 Working Drawings\01 AutoCAD\01 Drawings\US-B325-100 Kōpū Marine Project_Site Plan.dwg 100

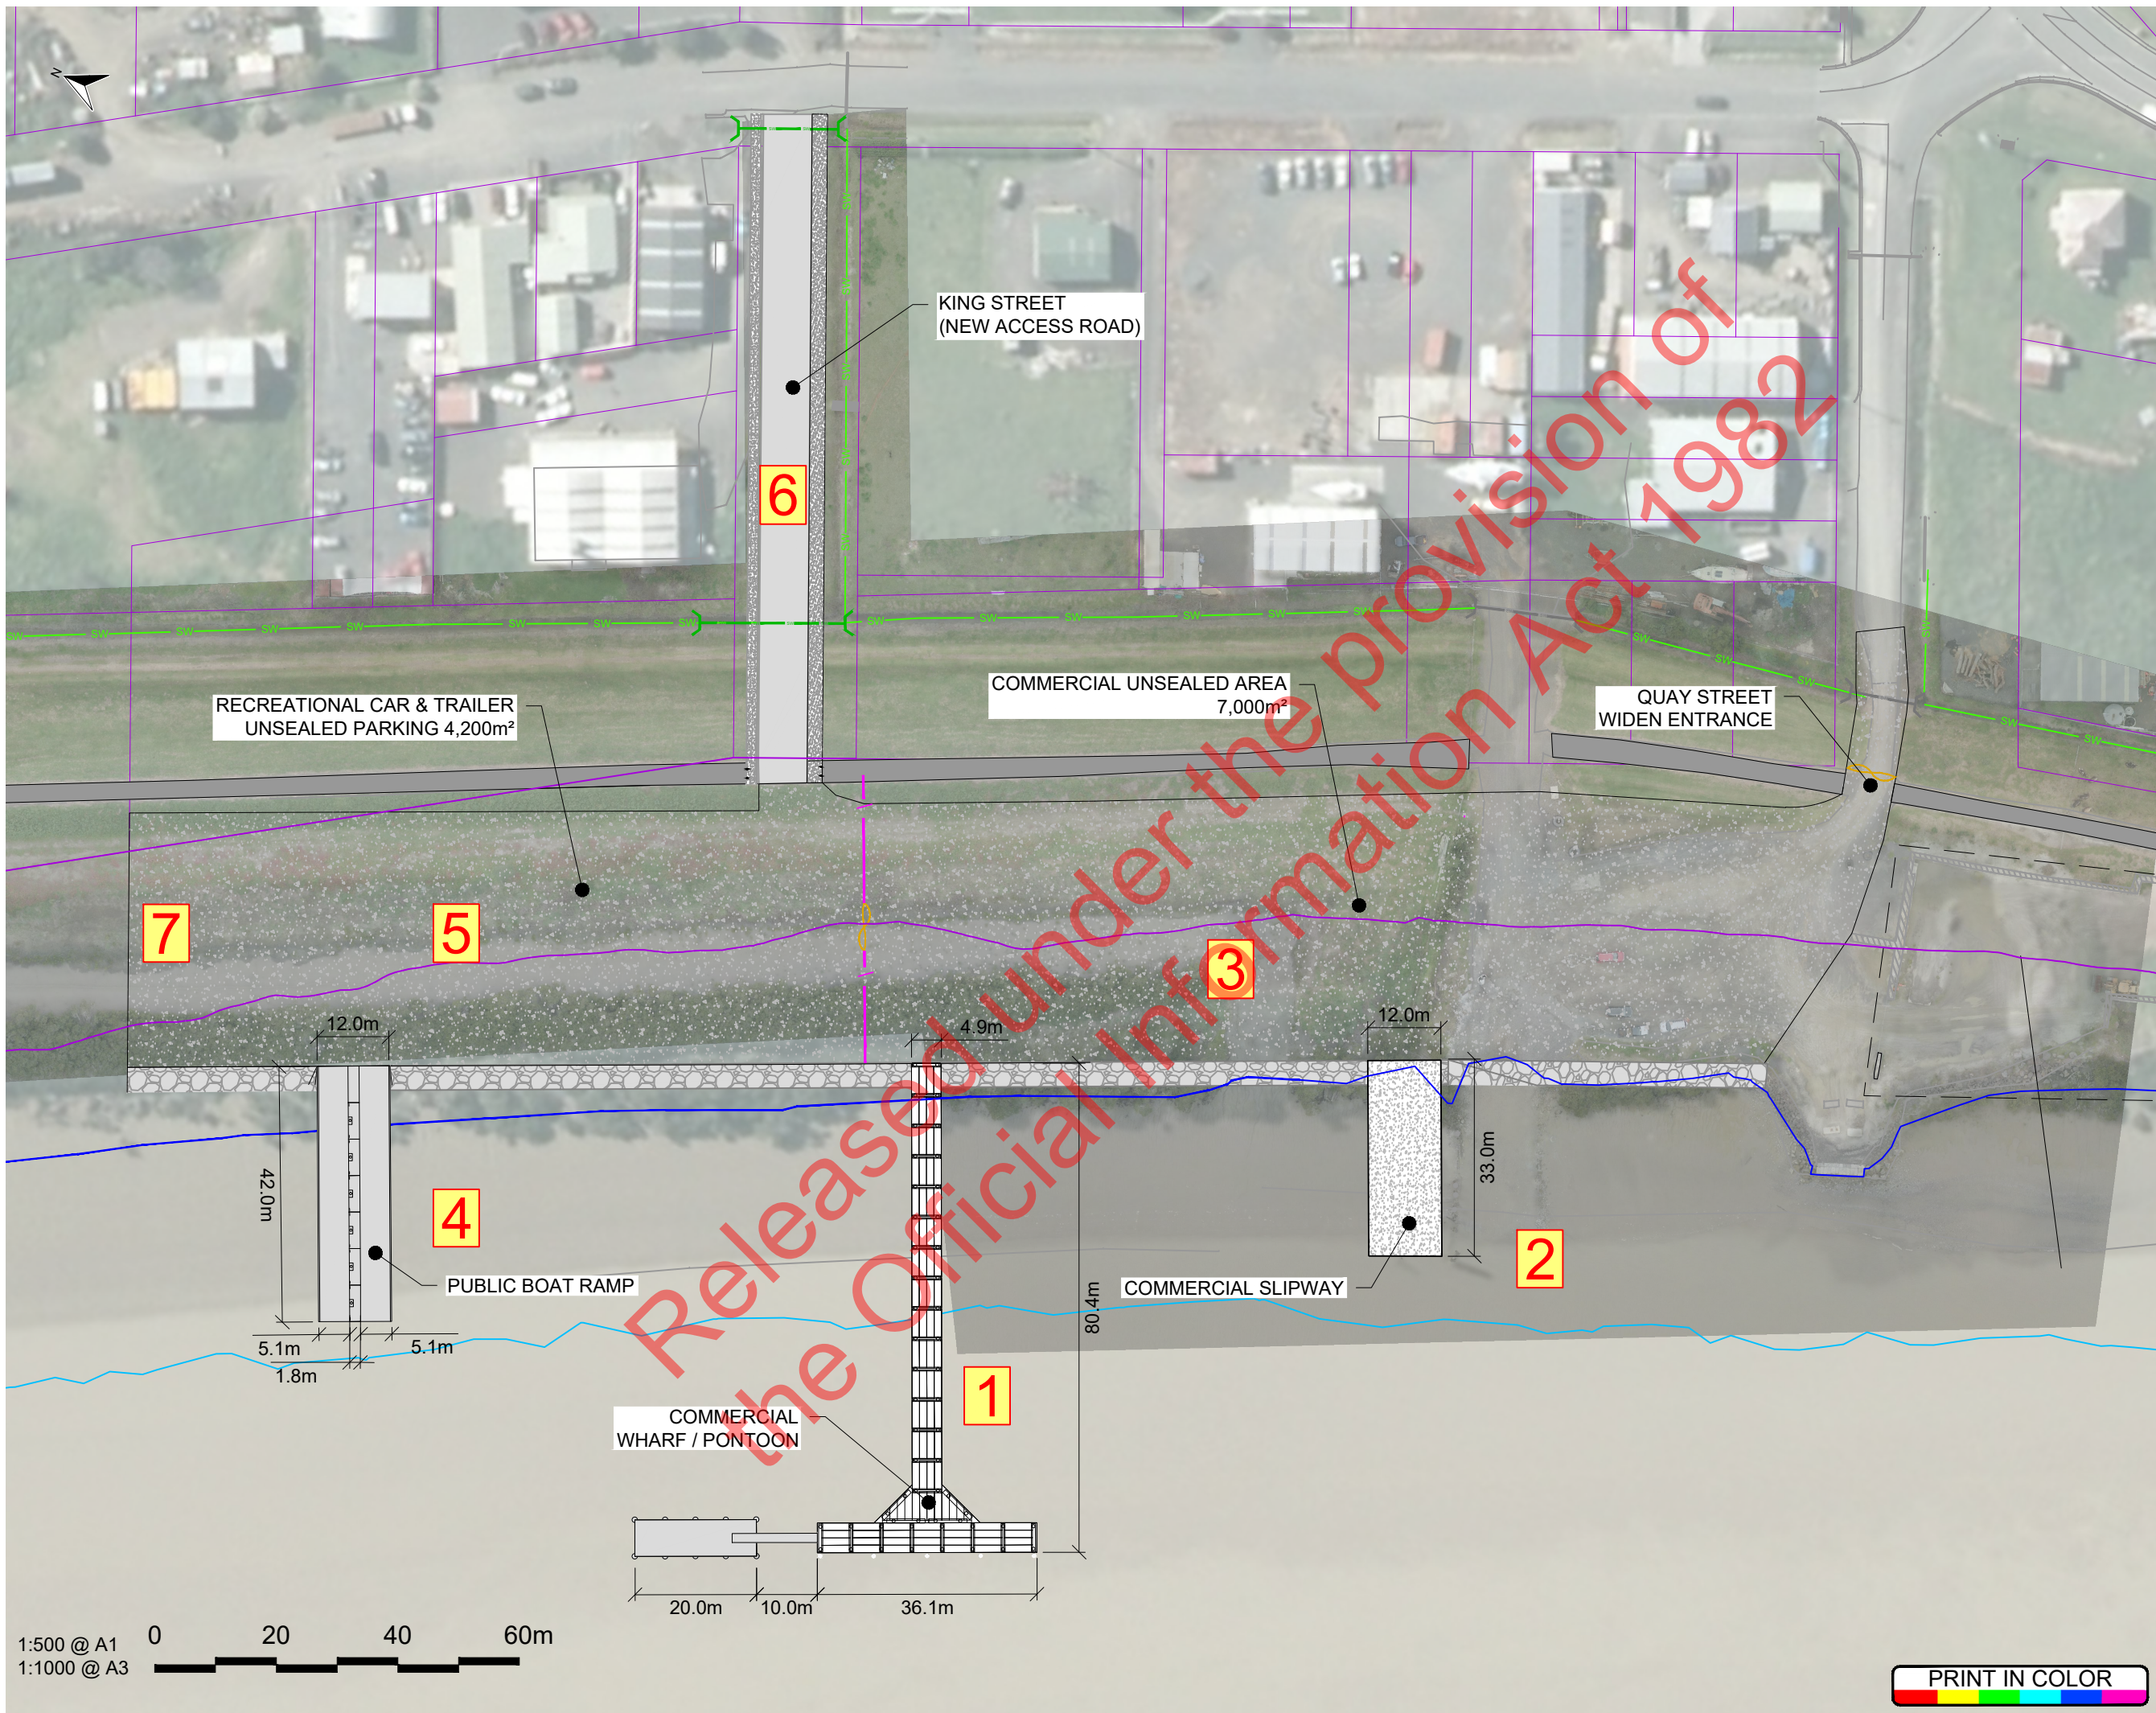

- NOTES:
- BEARINGS & COORDINATES ARE IN TERMS OF GEODETIC DATUM 2000. MT EDEN CIRCUIT.
 - LEVELS ARE IN TERMS OF MOTURIKI VERTICAL DATUM 1953 BM AE 53 RL = 2.403M

- LEGEND: EXISTING SURVEY
- PROPERTY BOUNDARY
 - SW STORMWATER SWALE
 - STOP BANK / HAURAKI RAIL TRAIL
 - MEAN HIGH WATER SPRING RL= 1.4m
 - MEAN LOW WATER SPRING RL= -1.7m
 - PROPOSED STORMWATER CULVERT
 - FENCING

urbansolutions projects

URBAN SOLUTIONS LIMITED
LEVEL 4 125 ST GEORGES BAY ROAD, PARNELL
AUCKLAND 1052
PO BOX 5738, VICTORIA ST WEST
AUCKLAND 1142, NEW ZEALAND
WWW.URBANSOLUTIONS.CO.NZ

COPYRIGHT - URBAN SOLUTIONS LIMITED

project.
KŌPŪ MARINE PROJECT

sheet.
PROPOSED SITE PLAN

client.

THAMES COROMANDEL DISTRICT COUNCIL

B	CONSENT	LC	29.01.21
A	CONSENT	JA	2020.12
rev.	description.	by.	date.

design by.	drawn by.	checked.
SG	JA	LC
drawing status.		
CONSENT		
sheet number.	rev.	scale.
US-B325-100	B	1:1000
		date.
		29.01.21

PRINT IN COLOR