

2 SITE LOCATION PLAN

1 EXISTING OVERALL SITE PLAN
SCALE: 1 : 5000

SITE SURVEY INFORMATION PROVIDED BY PATERSON PITTS
GROUP - REFER TO PPG DOCUMENTATION FOR
TOPOGRAPHIC SURVEY INFORMATION

SILVERLIGHT
STUDIOS

RESOURCE CONSENT

707 WĀNAKA – LUGGATE HIGHWAY,
WĀNAKA, OTAGO

SITE

EXISTING OVERALL SITE & LOCATION PLAN

TRUE NORTH 	SHEET ISSUED 30 06 21	SCALE AT A1 (HALF SCALE IF PRINTED AT A3) 1 : 5000
---	------------------------------	--


PRECINCT SHEET NUMBER

SI-RC-01



THE RESOURCE CONSENT DRAWINGS ARE INTENDED TO SHOW THE GENERAL BULK AND EXTENT OF ALL BUILDINGS – ADJUSTMENTS TO LAYOUT, SHAPE, SIZE AND FINISHES WILL BE REQUIRED DURING THE DETAILED DESIGN PHASE.

COPYRIGHT OF THIS DOCUMENT BELONGS TO TILT ARCHITECTURE LTD

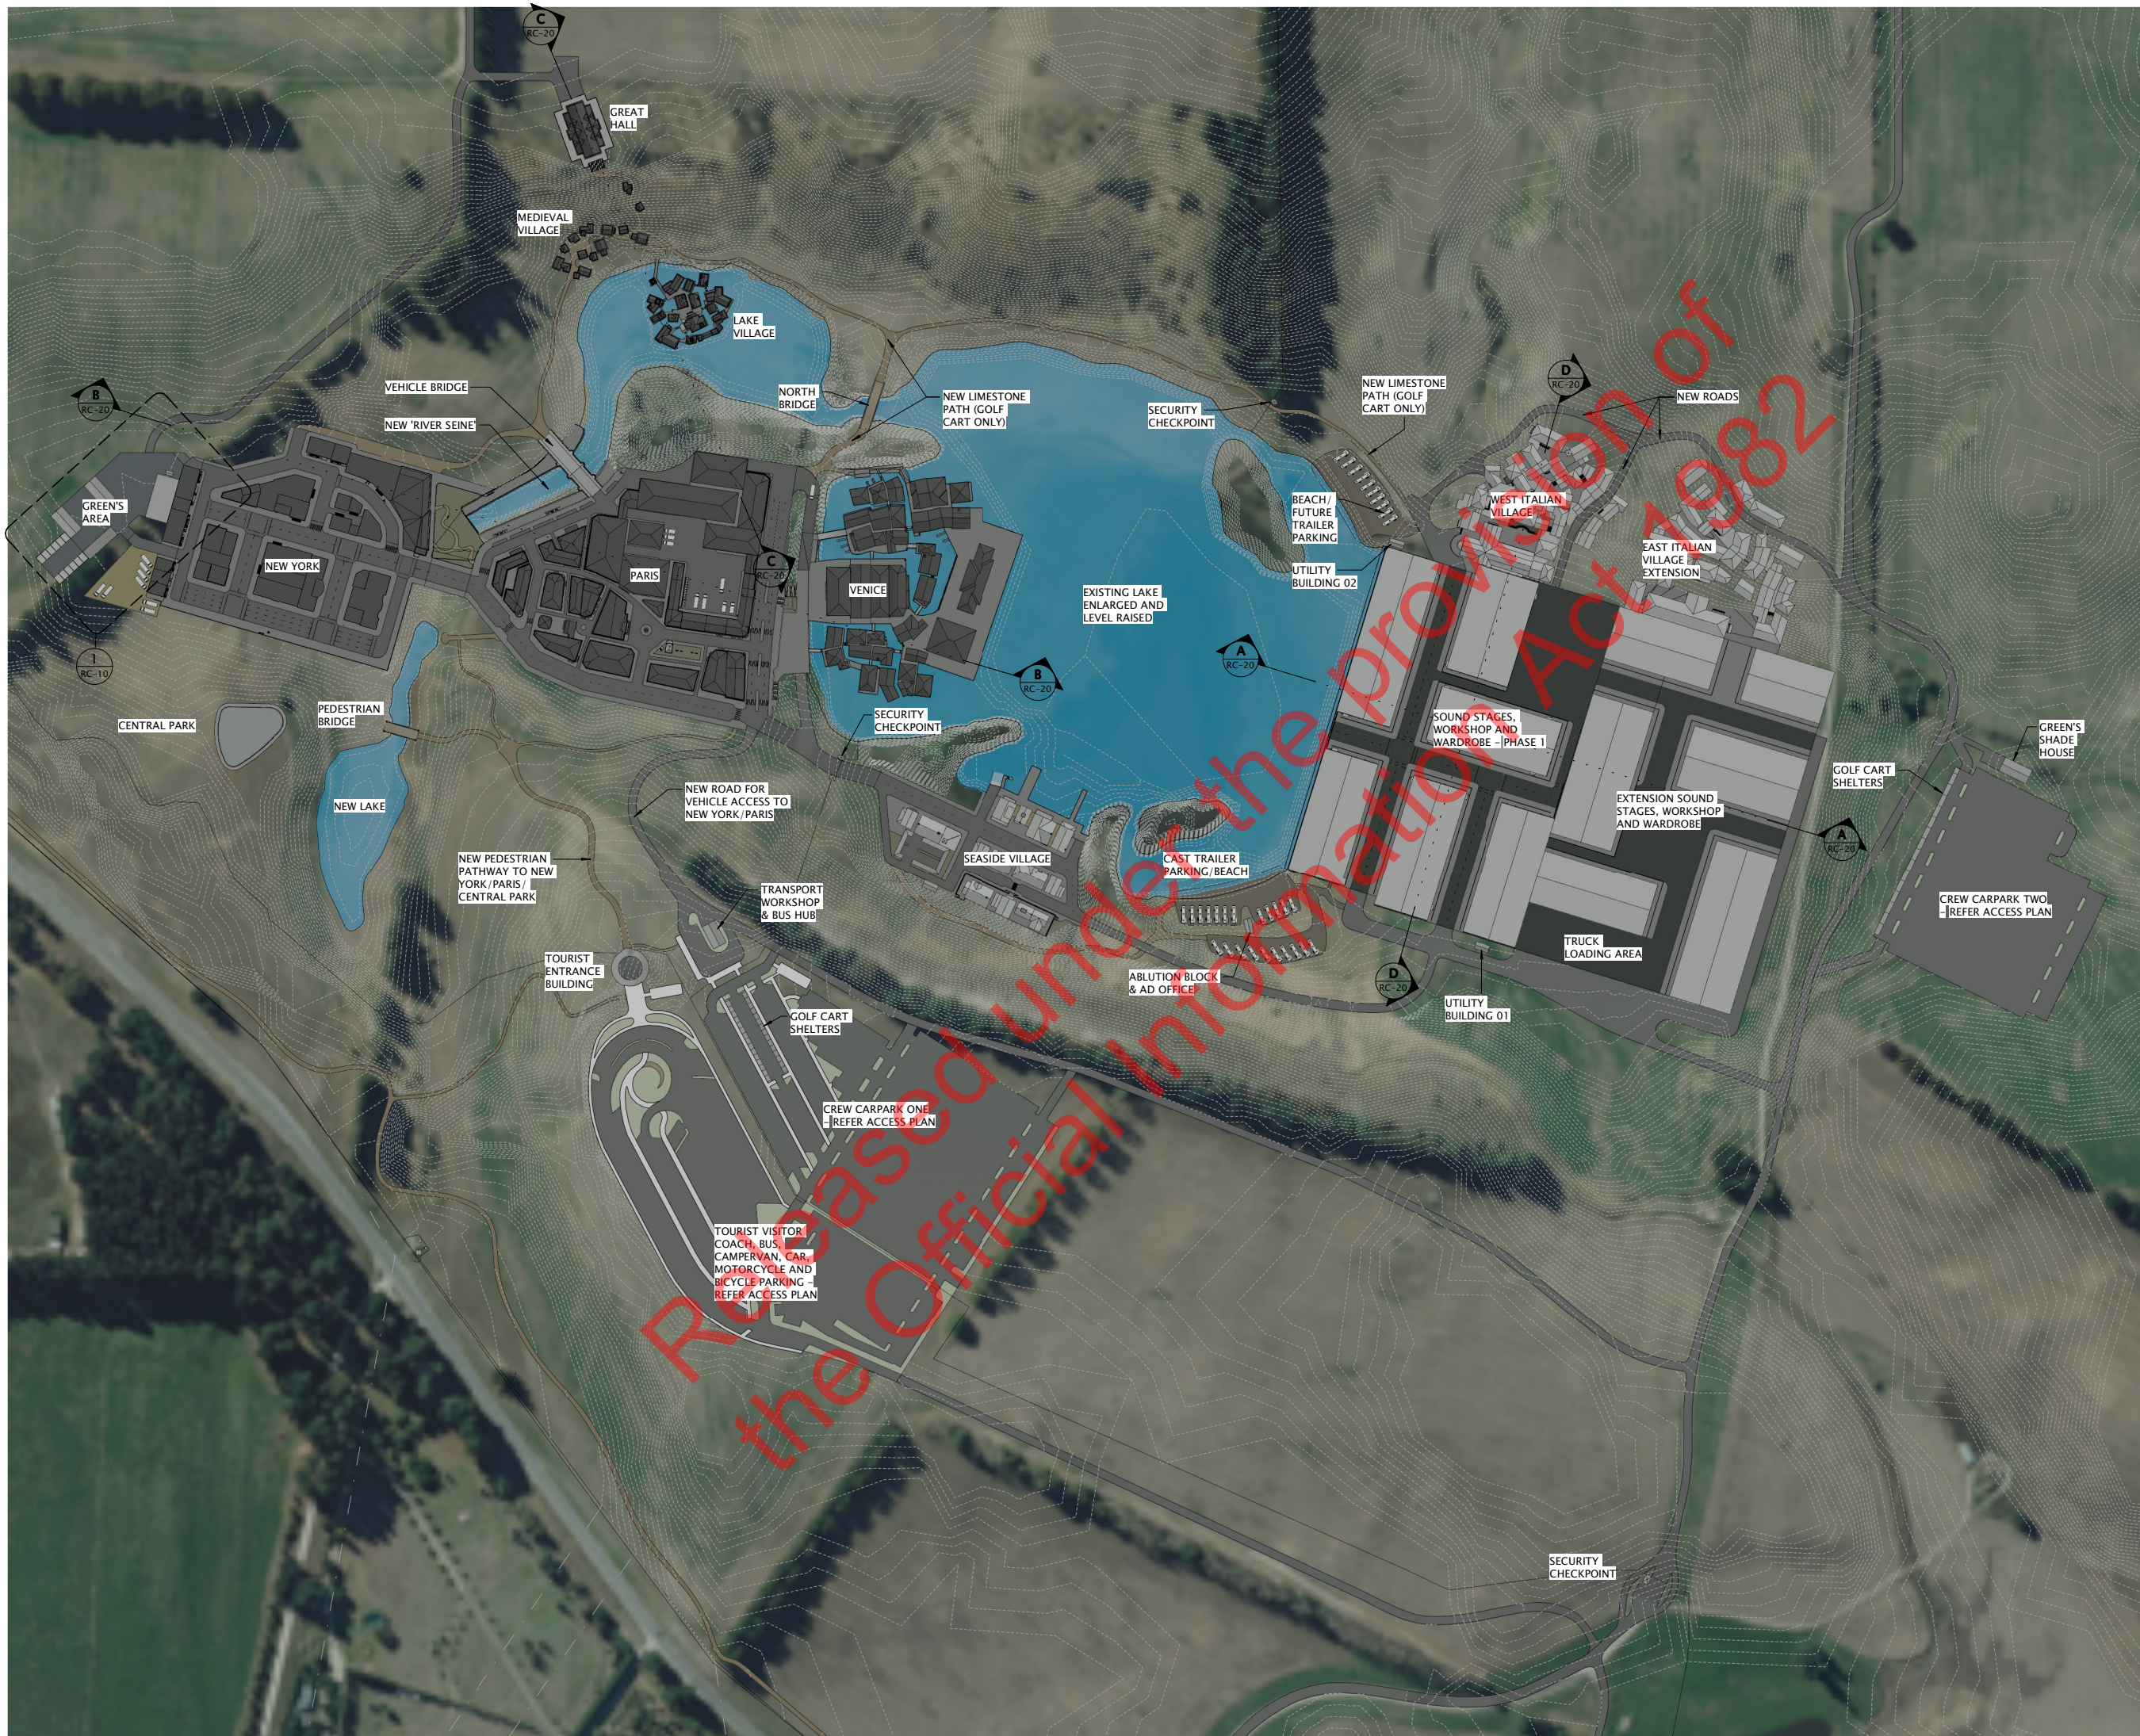

SILVERLIGHT
STUDIOS

RESOURCE CONSENT

707 WĀNAKA – LUGGATE HIGHWAY,
WĀNAKA, OTAGO

SITE

PROPOSED SITE LAYOUT PLAN

TRUE NORTH 	SHEET ISSUED 30/06/21	SCALE AT A1 (HALF SCALE IF PRINTED AT A3) 1 : 2000
---	------------------------------	--

PRECINCT SHEET NUMBER

SI - RC-03

