





COPYRIGHT 2021 © HPA SERVICES LIMITED

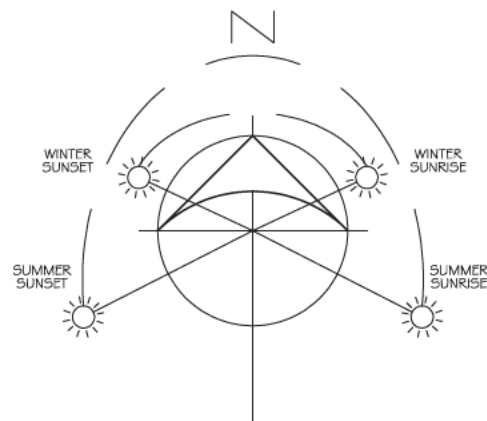

NOTES:			REVISION	DESCRIPTION	DATE	REVISION	DESCRIPTION	DATE	HPA Services		CONSULTANTS	CLIENT	PROJECT TITLE	SHEET TITLE	PROJECT NO.		SHEET NO.			
<p>DO NOT SCALE</p> <p>CONTRACTOR MUST VERIFY ALL DIMENSIONS ON SITE BEFORE COMMENCING ANY WORK</p> <p><u>Contractors and Sub Contractors:</u> to ensure all restricted building works are to be carried out by approved licensed building practitioners.</p>									PO Box 39307 Howick AUCKLAND, 2145		Structural Engineer . Services Engineer . Quantity Surveyor . Town Planner . Civil Engineer . Traffic Engineer . Fire Engineer .	-	PALMERSTON NTH RETIREMENT VILLAGE	PROPOSED HOSPITAL LOWER SITE PLAN	3740		A002			
															DESIGNED		DRAWN		CHECKED	
															SK		SK		HPA	
															SCALE		DATE		REVISION	
															1 2000@ A3		16-08-2021		2	

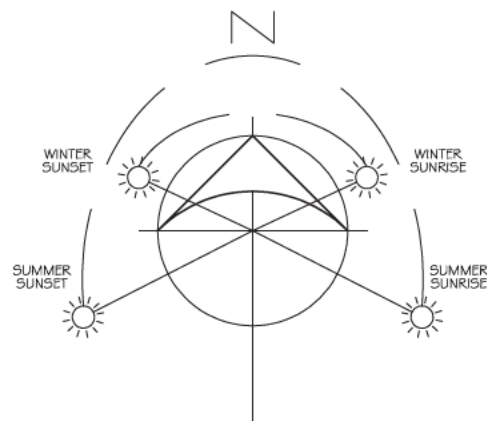

NOTES:	REVISION	DESCRIPTION	DATE	REVISION	DESCRIPTION	DATE	HPA Services	CONSULTANTS	CLIENT	PROJECT TITLE	SHEET TITLE	PROJECT NO.		SHEET NO.	
DO NOT SCALE CONTRACTOR MUST VERIFY ALL DIMENSIONS ON SITE BEFORE COMMENCING ANY WORK. Contractors and Sub Contractors: to ensure all restricted building works are to be carried out by approved licensed building practitioners.							PO Box 39307 Howick AUCKLAND, 2145 09 974 3641 www.hpa.co.nz info@hpa.co.nz	<div>Structural Engineer .</div> <div>Services Engineer .</div> <div>Quantity Surveyor .</div> <div>Town Planner .</div> <div>Civil Engineer .</div> <div>Traffic Engineer .</div> <div>Fire Engineer .</div>	.	PALMERSTON NTH RETIREMENT VILLAGE	PROPOSED HOSPITAL UPPER SITE PLAN	3740		A003	
	DESIGNED		DRAWN		CHECKED										
	SK		SK		HPA										
	SCALE		DATE		REVISION										
	1 2000@ A3		16-08-2021		2										



NORTH ELEVATION



WEST ELEVATION



EAST ELEVATION



SOUTH ELEVATION

NOTES:	REVISION	DESCRIPTION	DATE	REVISION	DESCRIPTION	DATE	HPA Services	CONSULTANTS	CLIENT	PROJECT TITLE	SHEET TITLE	PROJECT NO.		SHEET NO.	
<div>DO NOT SCALE CONTRACTOR MUST VERIFY ALL DIMENSIONS ON SITE BEFORE COMMENCING ANY WORK</div> <div>Contractors and Sub Contractors: to ensure all restricted building works are to be carried out by approved licensed building practitioners.</div>							<div>PO Box 39307 Howick AUCKLAND, 2145</div> <div>09 974 3641 www.hpa.co.nz info@hpa.co.nz</div> <div></div>	<div>Structural Engineer .</div> <div>Services Engineer .</div> <div>Quantity Surveyor .</div> <div>Town Planner .</div> <div>Civil Engineer .</div> <div>Traffic Engineer .</div> <div>Fire Engineer .</div>	.	PALMERSTON NTH RETIREMENT VILLAGE	PROPOSED HOSPITAL ELEVATIONS	<div>3740</div> <div>A070</div>			
	DESIGNED		DRAWN		CHECKED										
	SK		SK		HPA										
	SCALE		DATE		REVISION										
	nts @ A3		16-08-2021		1										



IMAGE ONE

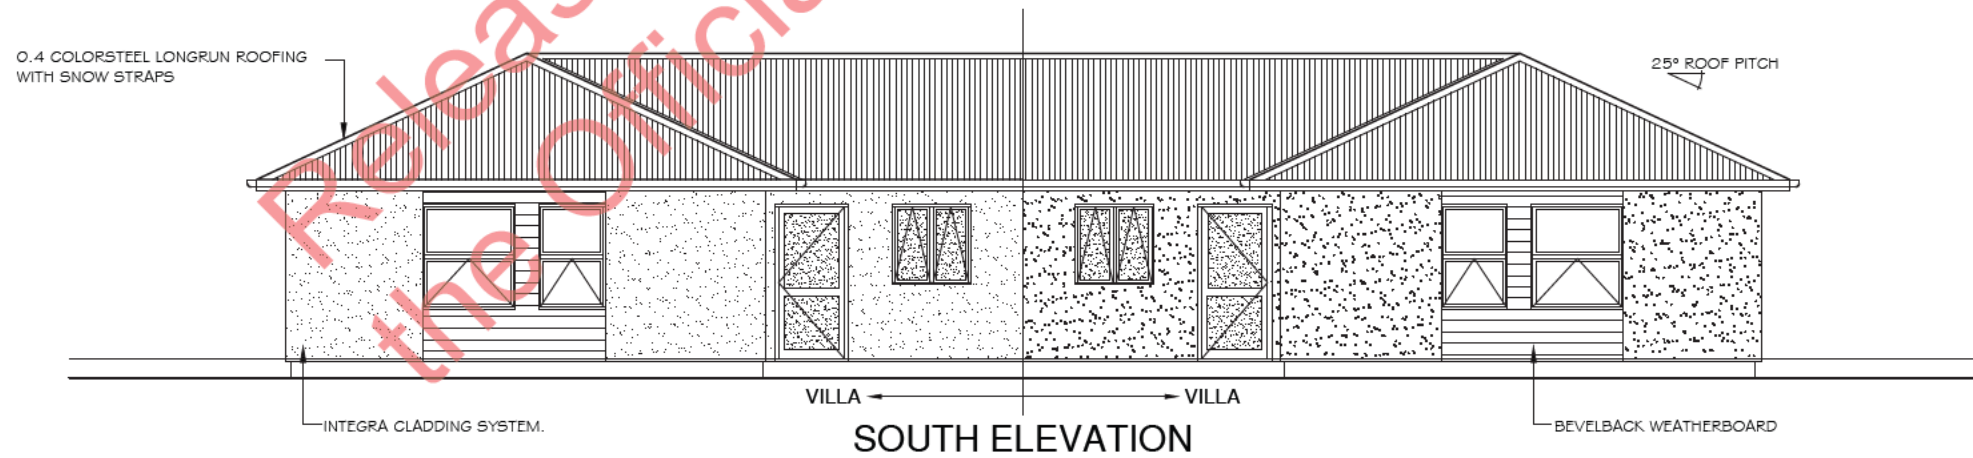
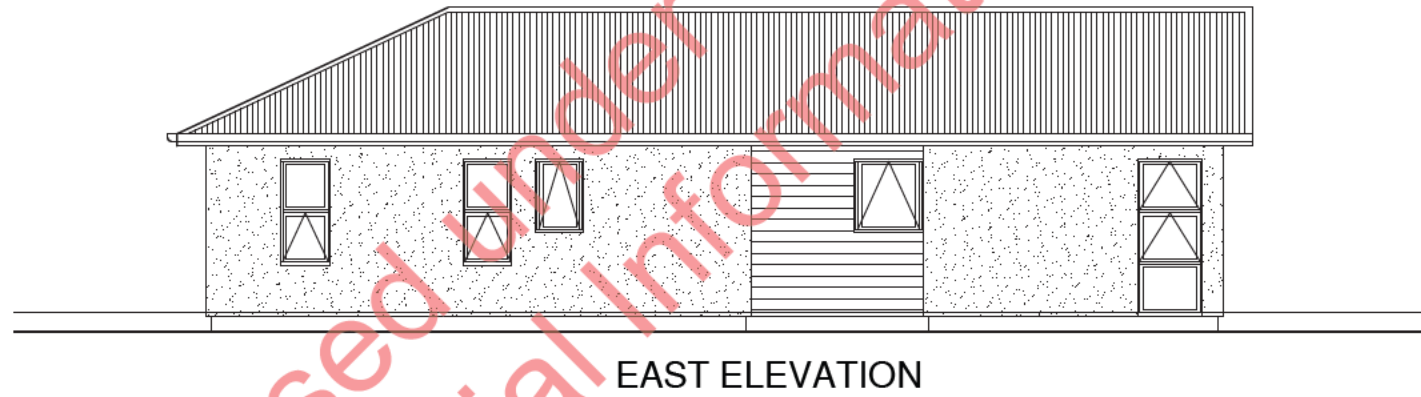
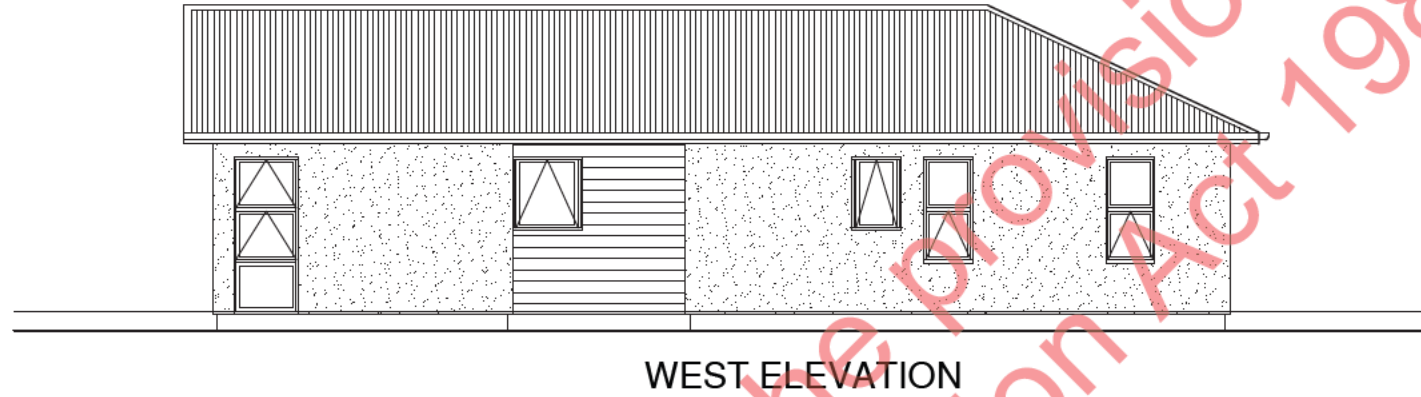
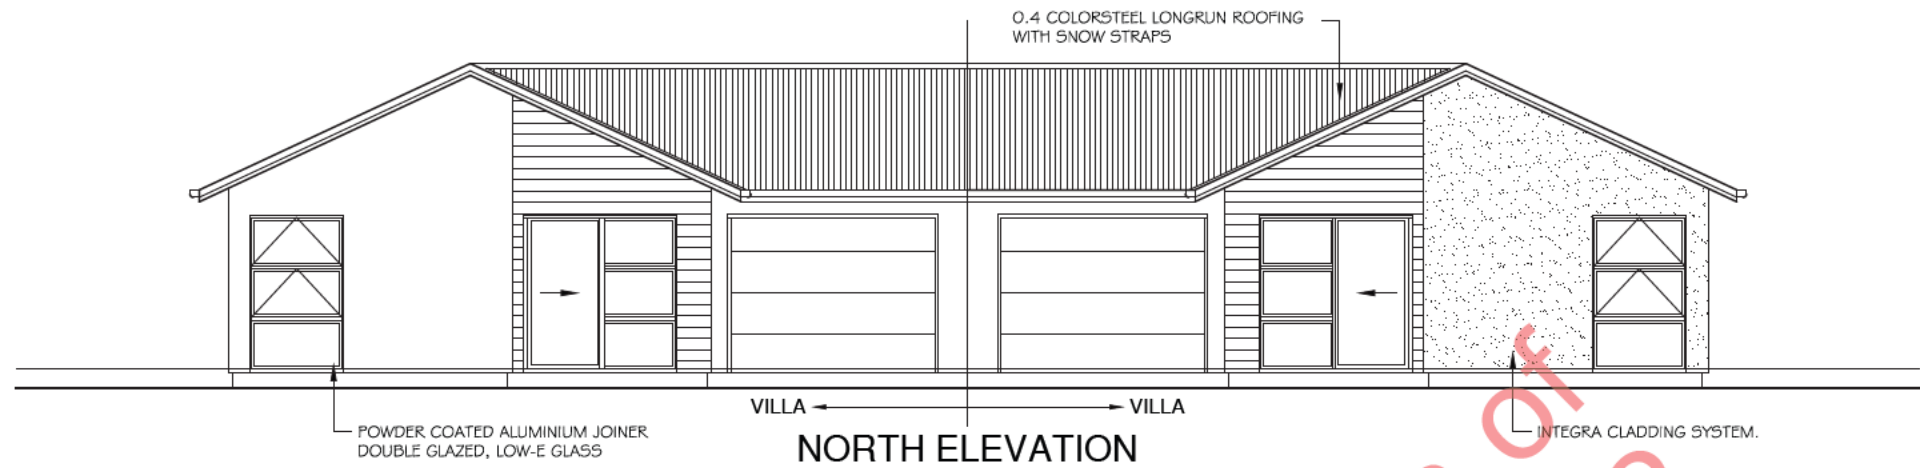


IMAGE TWO



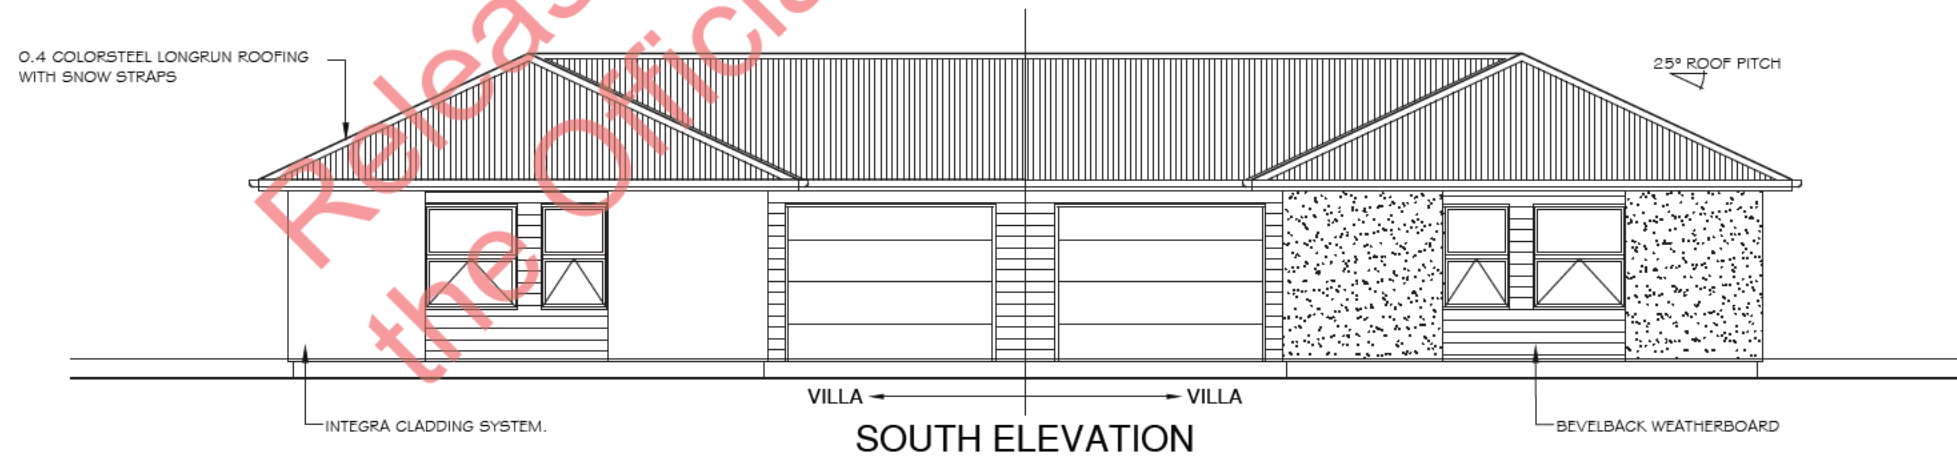


IMAGE THREE




NOTES:	REVISION	DESCRIPTION	DATE	REVISION	DESCRIPTION	DATE	HPA Services	CONSULTANTS	CLIENT	PROJECT TITLE	SHEET TITLE	PROJECT NO.		SHEET NO.	
DO NOT SCALE CONTRACTOR MUST VERIFY ALL DIMENSIONS ON SITE BEFORE COMMENCING ANY WORK <u>Contractors and Sub Contractors:</u> to ensure all restricted building works are to be carried out by approved licensed building practitioners.							PO Box 39307 Howick AUCKLAND, 2145 09 974 3641 www.hpa.co.nz info@hpa.co.nz	Structural Engineer . Services Engineer . Quantity Surveyor . Town Planner . Civil Engineer . Traffic Engineer . Fire Engineer .	.	PALMERSTON NTH RETIREMENT VILLAGE	PROPOSED HOSPITAL IMAGES	3740		A071	
												DESIGNED	DRAWN	CHECKED	
												SK	SK	HPA	
												SCALE	DATE	REVISION	
												nts @ A3	16-08-2021	1	

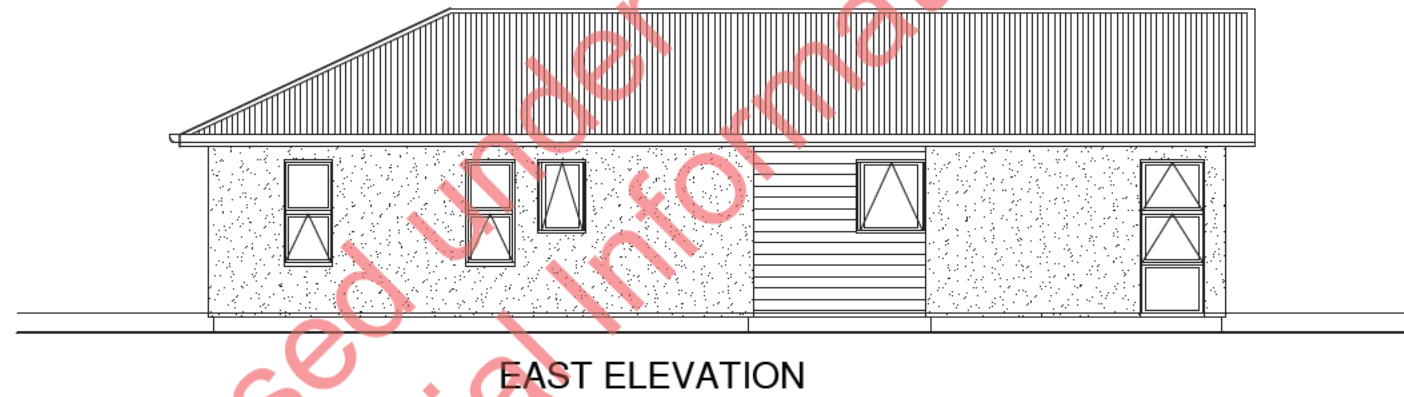





NOTES:	REVISION	DESCRIPTION	DATE	REVISION	DESCRIPTION	DATE	HPA Services	CONSULTANTS	CLIENT	PROJECT TITLE	SHEET TITLE	PROJECT NO.		SHEET NO.
<div>DO NOT SCALE</div> <div>CONTRACTOR MUST VERIFY ALL DIMENSIONS ON SITE BEFORE COMMENCING ANY WORK</div> <div>Contractors and Sub Contractors: to ensure all restricted building works are to be carried out by approved licensed building practitioners.</div>							<div>PO Box 39307</div> <div>Howick</div> <div>AUCKLAND, 2145</div> <div>09 974 3641</div> <div>www.hpa.co.nz</div> <div>info@hpa.co.nz</div> <div></div>	<div>Structural Engineer</div> <div>Services Engineer</div> <div>Quantity Surveyor</div> <div>Town Planner</div> <div>Civil Engineer</div> <div>Traffic Engineer</div> <div>Fire Engineer</div>	.	PALMERSTON NTH RETIREMENT VILLAGE	PROPOSED VILLAGE VILLA ELEVATIONS TYPE AN	3740	A210	
											DESIGNED	DRAWN	CHECKED	
											SK	SK	HPA	
											SCALE	DATE	REVISION	
											1:100@ A3	26-08-2021	-	

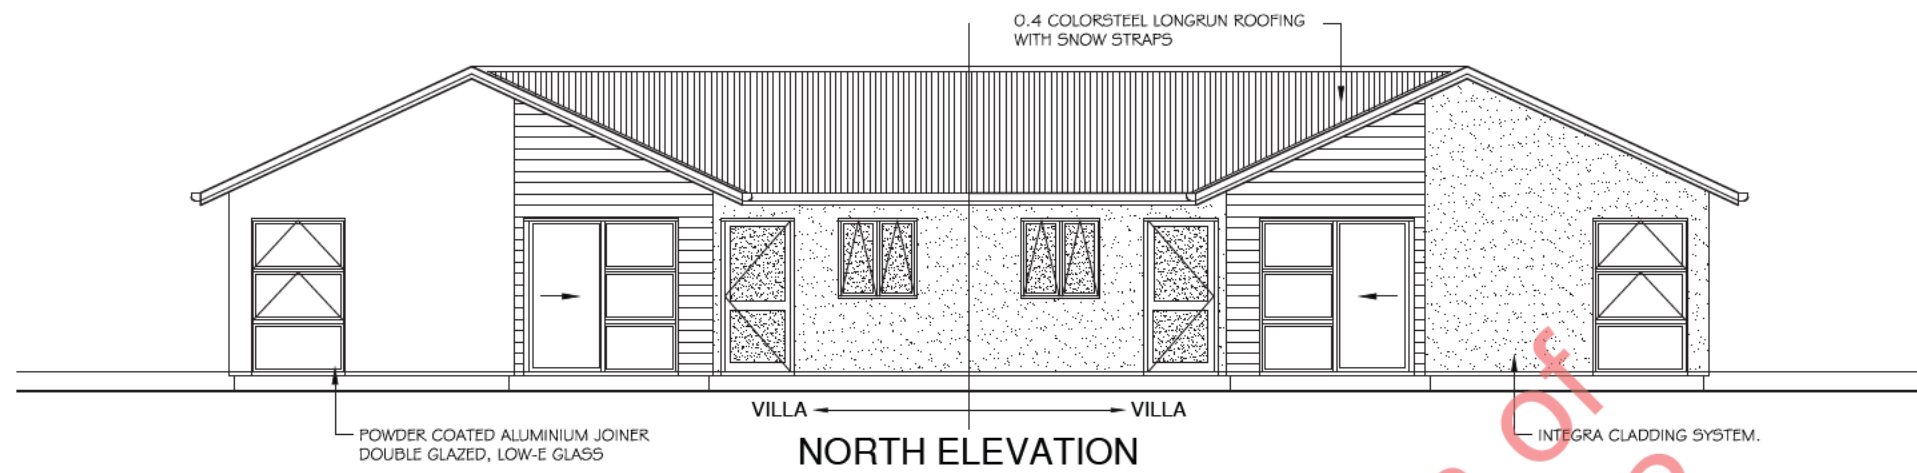


NOTES:	REVISION	DESCRIPTION	DATE	REVISION	DESCRIPTION	DATE	HPA Services	CONSULTANTS	CLIENT	PROJECT TITLE	SHEET TITLE	PROJECT NO.	SHEET NO.	
<div>DO NOT SCALE</div> <div>CONTRACTOR MUST VERIFY ALL DIMENSIONS ON SITE BEFORE COMMENCING ANY WORK</div> <div>Contractors and Sub Contractors: to ensure all restricted building works are to be carried out by approved licensed building practitioners.</div>							<div>PO Box 39307</div> <div>Howick</div> <div>AUCKLAND, 2145</div> <div>09 974 3641</div> <div>www.hpa.co.nz</div> <div>info@hpa.co.nz</div> <div></div>	<div>Structural Engineer</div> <div>Services Engineer</div> <div>Quantity Surveyor</div> <div>Town Planner</div> <div>Civil Engineer</div> <div>Traffic Engineer</div> <div>Fire Engineer</div>		<div>PALMERSTON NTH</div> <div>RETIREMENT</div> <div>VILLAGE</div>	<div>PROPOSED VILLAGE</div> <div>VILLA ELEVATIONS</div> <div>TYPE AS</div>	<div>3740</div>	<div>A211</div>	
												<div>DESIGNED</div>	<div>DRAWN</div>	<div>CHECKED</div>
												<div>SK</div>	<div>SK</div>	<div>HPA</div>
												<div>SCALE</div>	<div>DATE</div>	<div>REVISION</div>
												<div>1:100@ A3</div>	<div>26-08-2021</div>	<div>-</div>

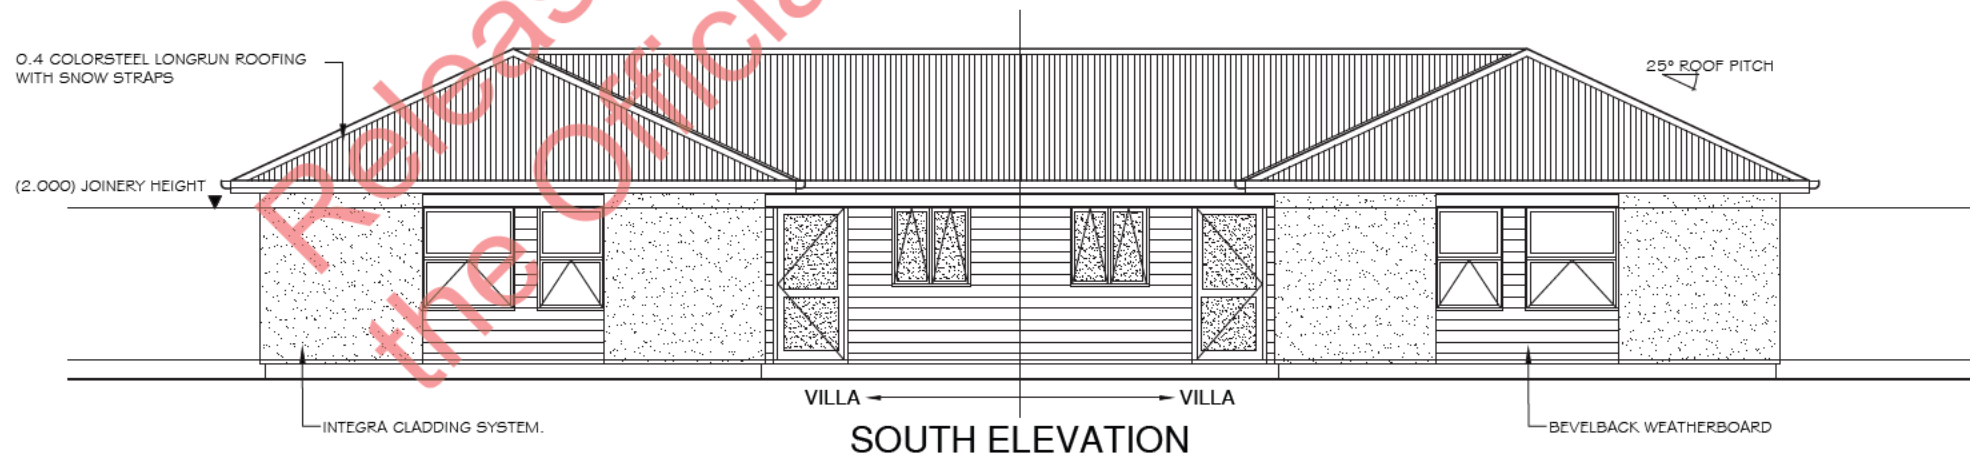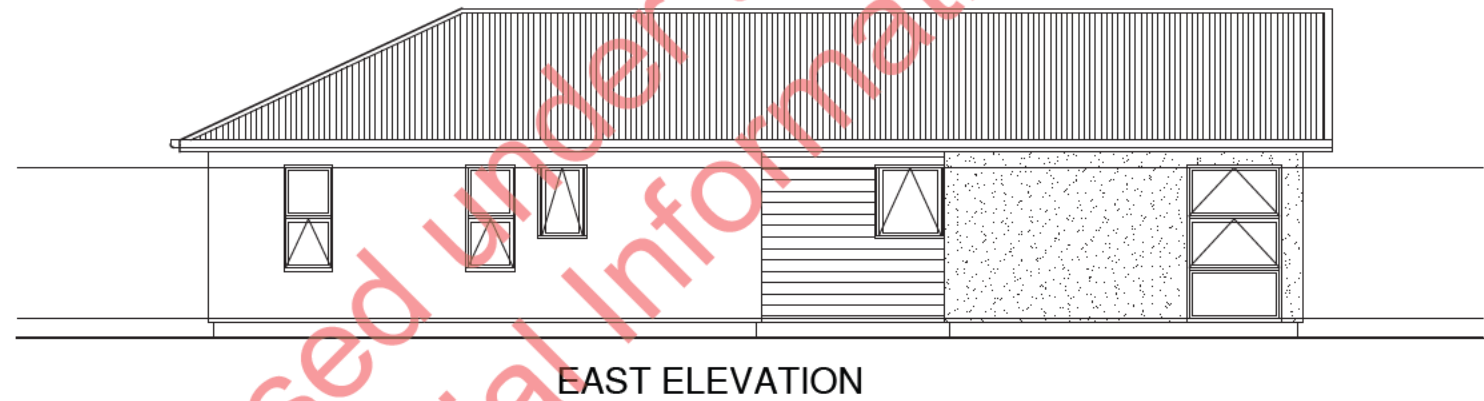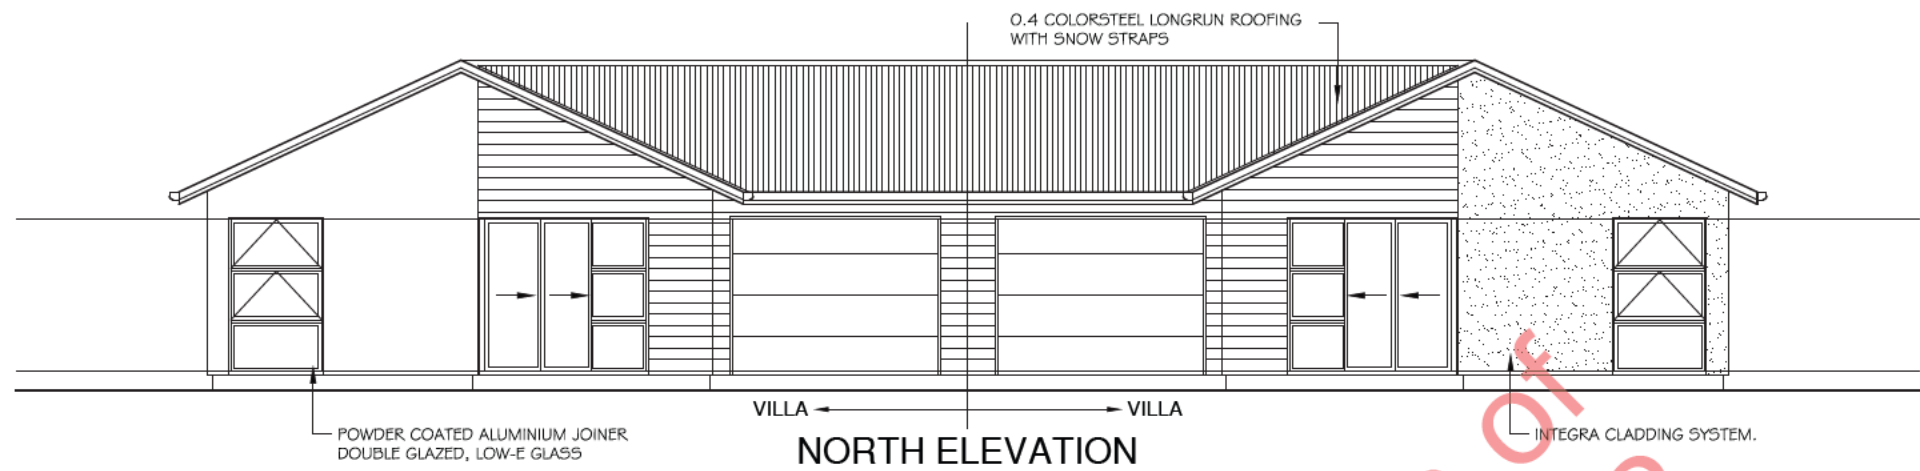


NOTES:	REVISION	DESCRIPTION	DATE	REVISION	DESCRIPTION	DATE	HPA Services	CONSULTANTS	CLIENT	PROJECT TITLE	SHEET TITLE	PROJECT NO.	SHEET NO.	
DO NOT SCALE CONTRACTOR MUST VERIFY ALL DIMENSIONS ON SITE BEFORE COMMENCING ANY WORK Contractors and Sub Contractors: to ensure all restricted building works are to be carried out by approved licensed building practitioners.							PO Box 39307 Howick AUCKLAND, 2145 09 974 3641 www.hpa.co.nz info@hpa.co.nz	<div>Structural Engineer</div> <div>Services Engineer</div> <div>Quantity Surveyor</div> <div>Town Planner</div> <div>Civil Engineer</div> <div>Traffic Engineer</div> <div>Fire Engineer</div>	.	PALMERSTON NTH RETIREMENT VILLAGE	PROPOSED VILLAGE VILLA ELEVATIONS TYPE BN	3740	A212	
												DESIGNED	DRAWN	CHECKED
												SK	SK	HPA
												SCALE	DATE	REVISION
												1:100@ A3	26-08-2021	-

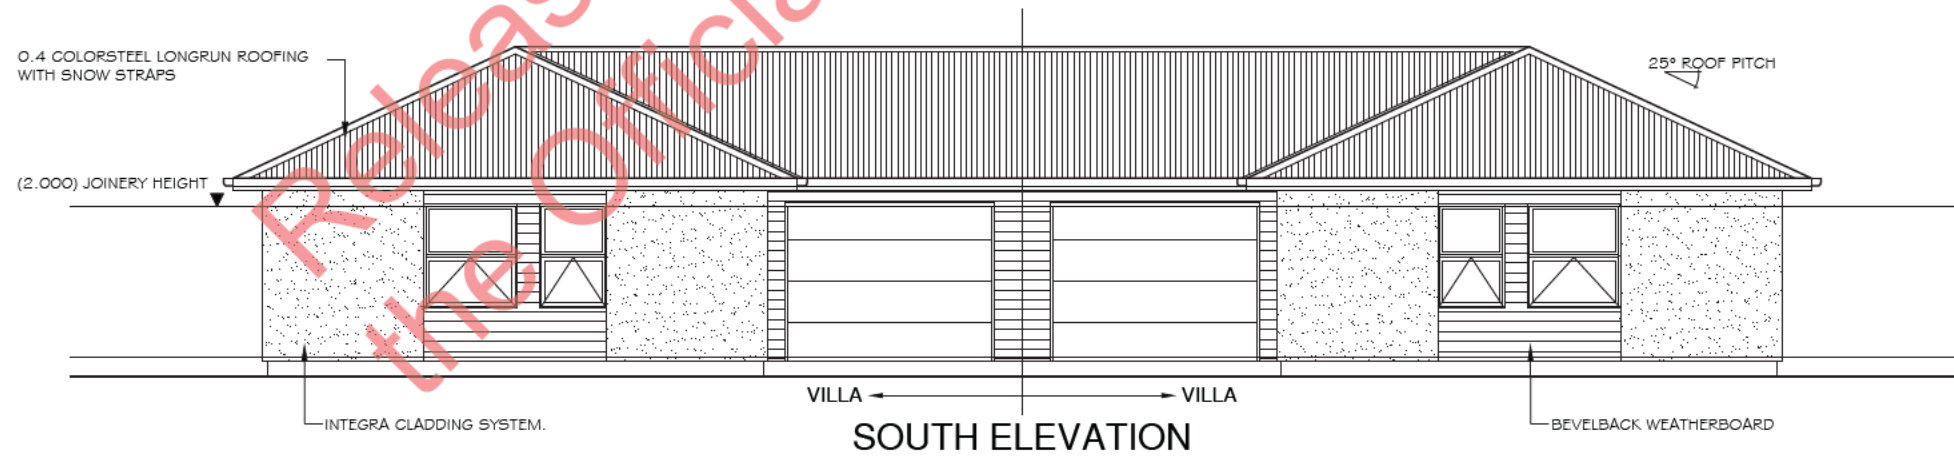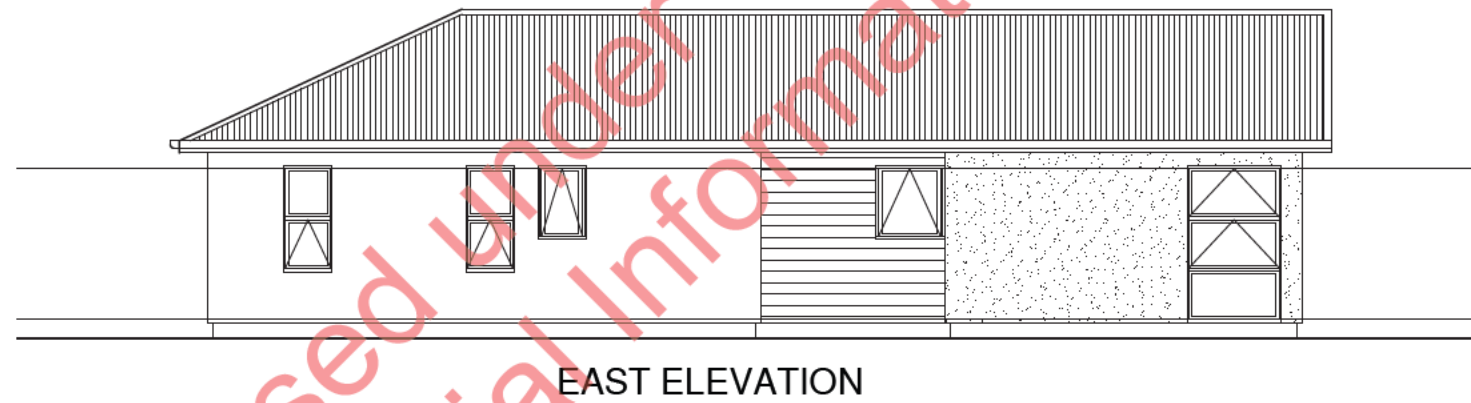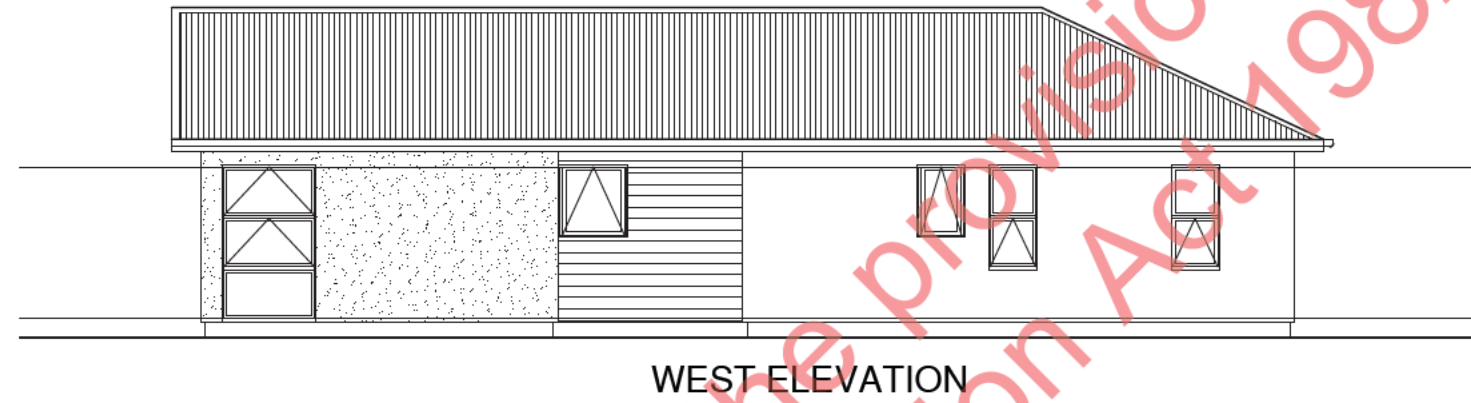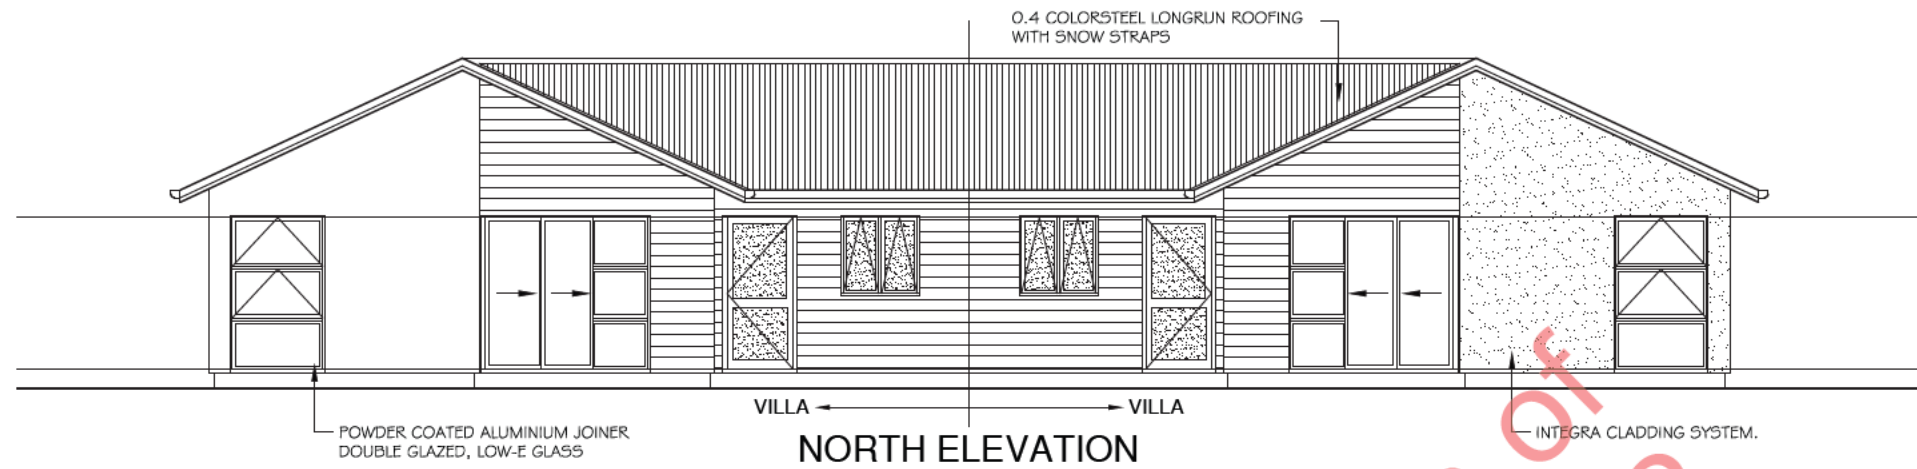

NOTES:	REVISION	DESCRIPTION	DATE	REVISION	DESCRIPTION	DATE	HPA Services	CONSULTANTS	CLIENT	PROJECT TITLE	SHEET TITLE	PROJECT NO.		SHEET NO.
<div>DO NOT SCALE</div> <div>CONTRACTOR MUST VERIFY ALL DIMENSIONS ON SITE BEFORE COMMENCING ANY WORK</div> <div>Contractors and Sub Contractors: to ensure all restricted building works are to be carried out by approved licensed building practitioners.</div>							<div>PO Box 39307</div> <div>Howick</div> <div>AUCKLAND, 2145</div> <div>09 974 3641</div> <div>www.hpa.co.nz</div> <div>info@hpa.co.nz</div> <div></div>	<div>Structural Engineer</div> <div>Services Engineer</div> <div>Quantity Surveyor</div> <div>Town Planner</div> <div>Civil Engineer</div> <div>Traffic Engineer</div> <div>Fire Engineer</div>	.	PALMERSTON NTH RETIREMENT VILLAGE	PROPOSED VILLAGE VILLA ELEVATIONS TYPE BS	3740	A213	
											DESIGNED	DRAWN	CHECKED	
											SK	SK	HPA	
											SCALE	DATE	REVISION	
											1:100@ A3	26-08-2021	-	

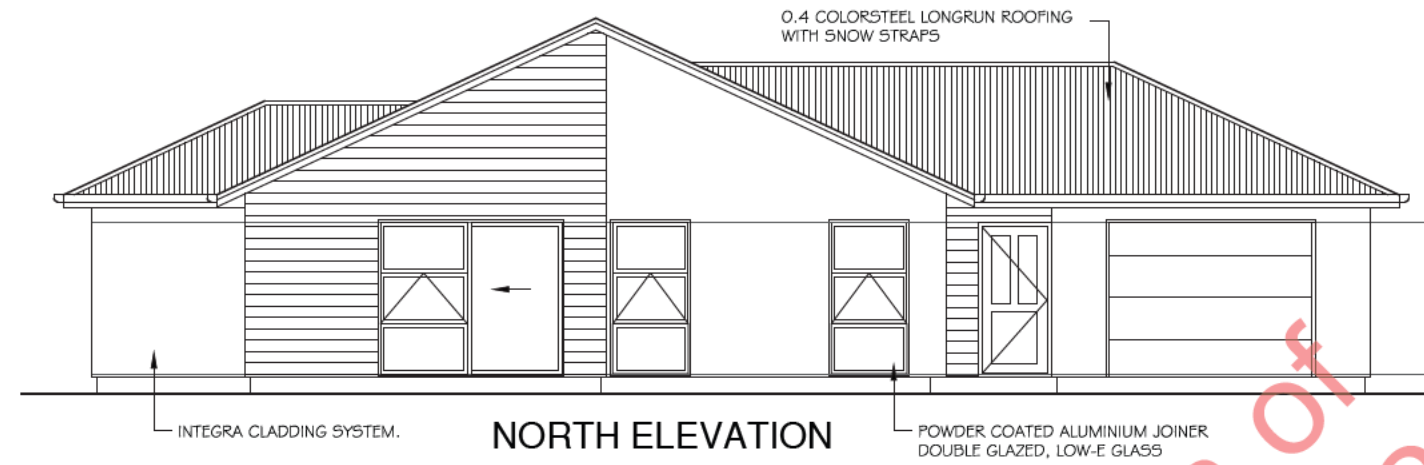


NORTH ELEVATION

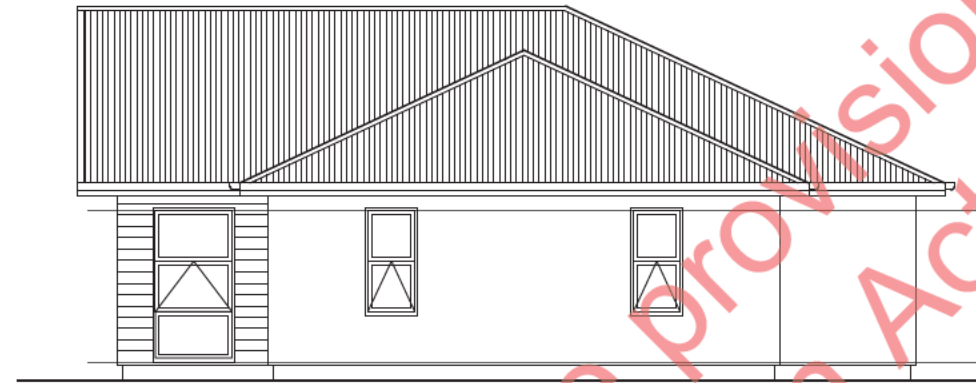

WEST ELEVATION





EAST ELEVATION


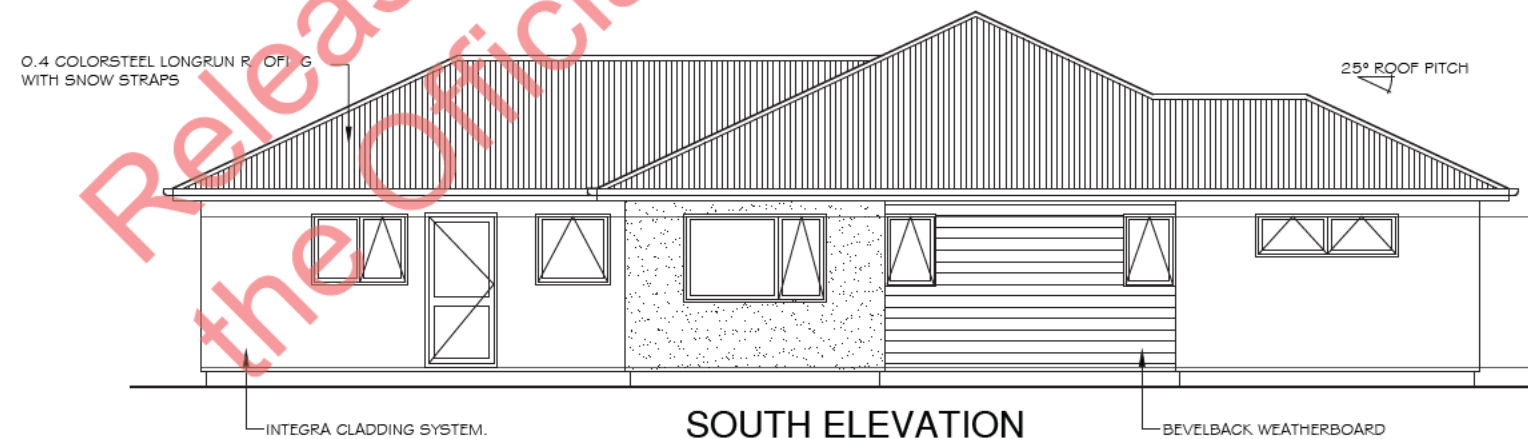


SOUTH ELEVATION



NOTES:	REVISION	DESCRIPTION	DATE	REVISION	DESCRIPTION	DATE	HPA Services	CONSULTANTS	CLIENT	PROJECT TITLE	SHEET TITLE	PROJECT NO.		SHEET NO.
DO NOT SCALE CONTRACTOR MUST VERIFY ALL DIMENSIONS ON SITE BEFORE COMMENCING ANY WORK Contractors and Sub Contractors: to ensure all restricted building works are to be carried out by approved licensed building practitioners.							PO Box 39307 Howick AUCKLAND, 2145 09 974 3641 www.hpa.co.nz info@hpa.co.nz	Structural Engineer Services Engineer Quantity Surveyor Town Planner Civil Engineer Traffic Engineer Fire Engineer	.	PALMERSTON NTH RETIREMENT VILLAGE	PROPOSED VILLAGE VILLA ELEVATIONS TYPE CN(e)	3740	A214	
												DESIGNED	DRAWN	CHECKED
												SK	SK	HPA
												SCALE	DATE	REVISION
												1:100@ A3	26-08-2021	-

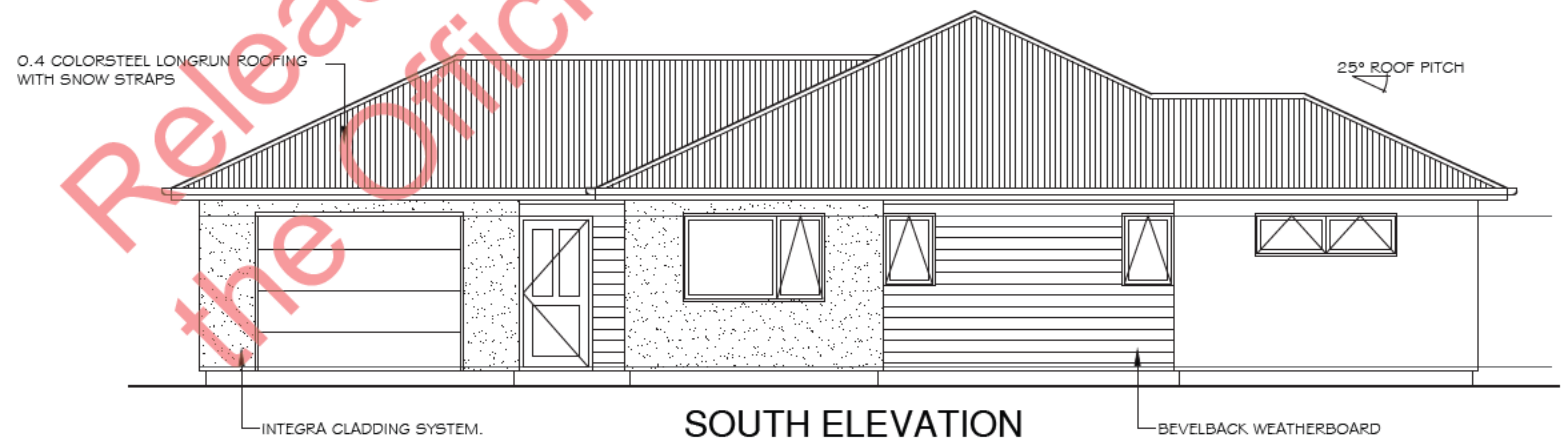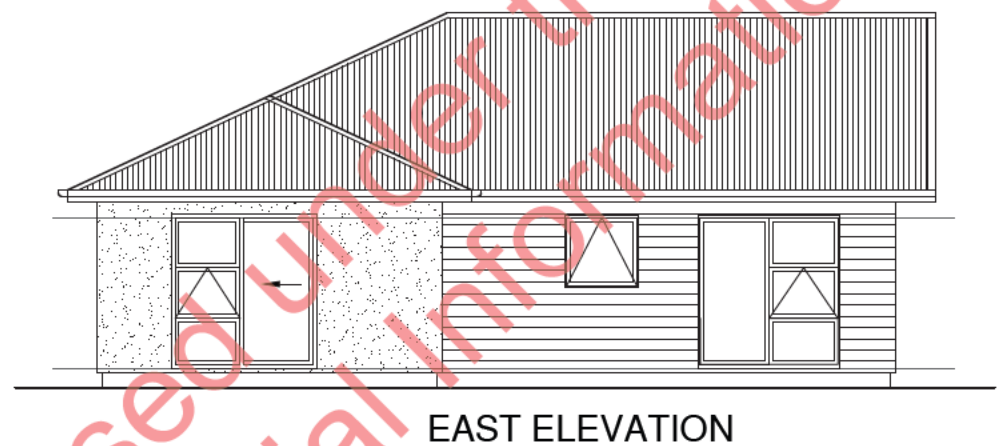



NOTES:	REVISION	DESCRIPTION	DATE	REVISION	DESCRIPTION	DATE	HPA Services	CONSULTANTS	CLIENT	PROJECT TITLE	SHEET TITLE	PROJECT NO.		SHEET NO.	
<div>DO NOT SCALE CONTRACTOR MUST VERIFY ALL DIMENSIONS ON SITE BEFORE COMMENCING ANY WORK</div> <div>Contractors and Sub Contractors: to ensure all restricted building works are to be carried out by approved licensed building practitioners.</div>							<div>PO Box 39307 Howick AUCKLAND, 2145</div> <div>09 974 3641 www.hpa.co.nz info@hpa.co.nz</div> <div></div>	<div>Structural Engineer Services Engineer Quantity Surveyor Town Planner Civil Engineer Traffic Engineer Fire Engineer</div>	.	PALMERSTON NTH RETIREMENT VILLAGE	PROPOSED VILLAGE VILLA ELEVATIONS TYPE CS(e)	3740		A215	
												DESIGNED		DRAWN	CHECKED
												SK	SK	HPA	
												SCALE		DATE	REVISION
												1:100@ A3		26-08-2021	-

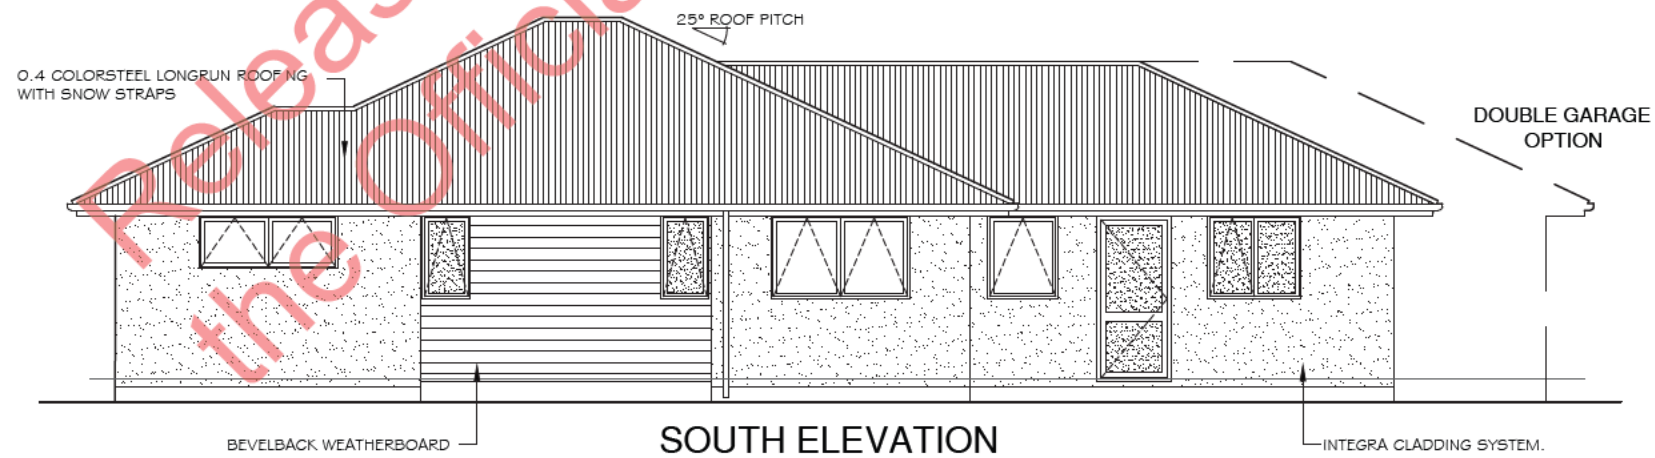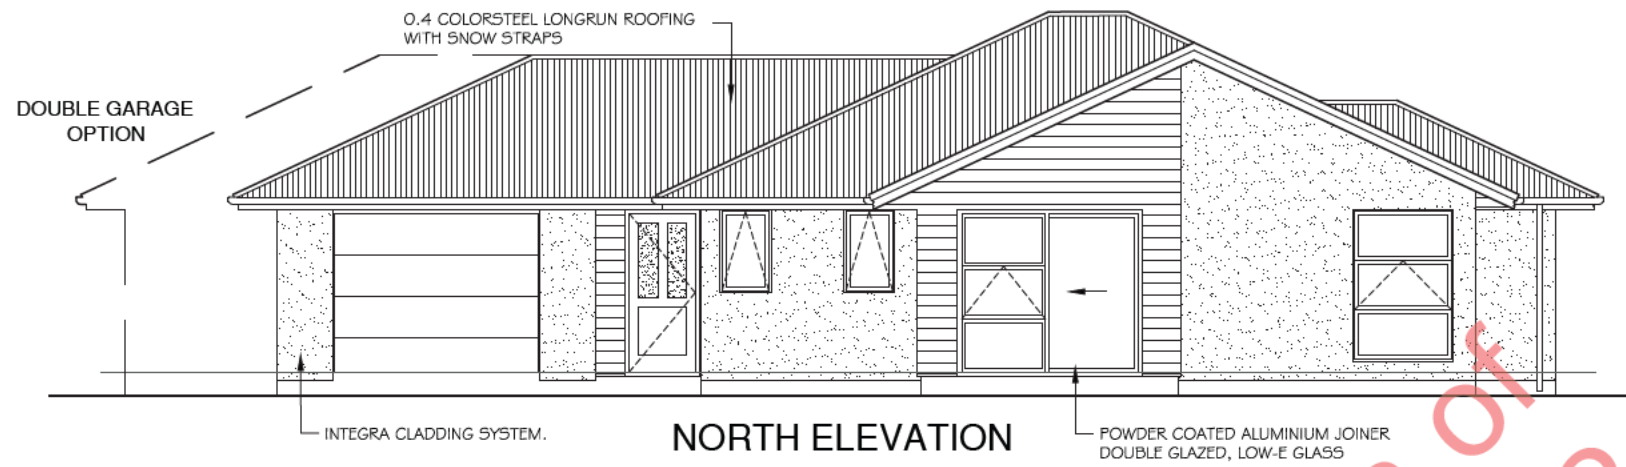



NOTES:	REVISION	DESCRIPTION	DATE	REVISION	DESCRIPTION	DATE	HPA Services	CONSULTANTS	CLIENT	PROJECT TITLE	SHEET TITLE	PROJECT NO.	SHEET NO.	
DO NOT SCALE CONTRACTOR MUST VERIFY ALL DIMENSIONS ON SITE BEFORE COMMENCING ANY WORK Contractors and Sub Contractors: to ensure all restricted building works are to be carried out by approved licensed building practitioners.							PO Box 39307 Howick AUCKLAND, 2145 09 974 3641 www.hpa.co.nz info@hpa.co.nz	<div>Structural Engineer</div> <div>Services Engineer</div> <div>Quantity Surveyor</div> <div>Town Planner</div> <div>Civil Engineer</div> <div>Traffic Engineer</div> <div>Fire Engineer</div>	.	PALMERSTON NTH RETIREMENT VILLAGE	PROPOSED VILLAGE VILLA ELEVATIONS TYPE CN(w)	3740	A216	
												DESIGNED	DRAWN	CHECKED
												SK	SK	HPA
												SCALE	DATE	REVISION
												1:100@ A3	26-08-2021	-

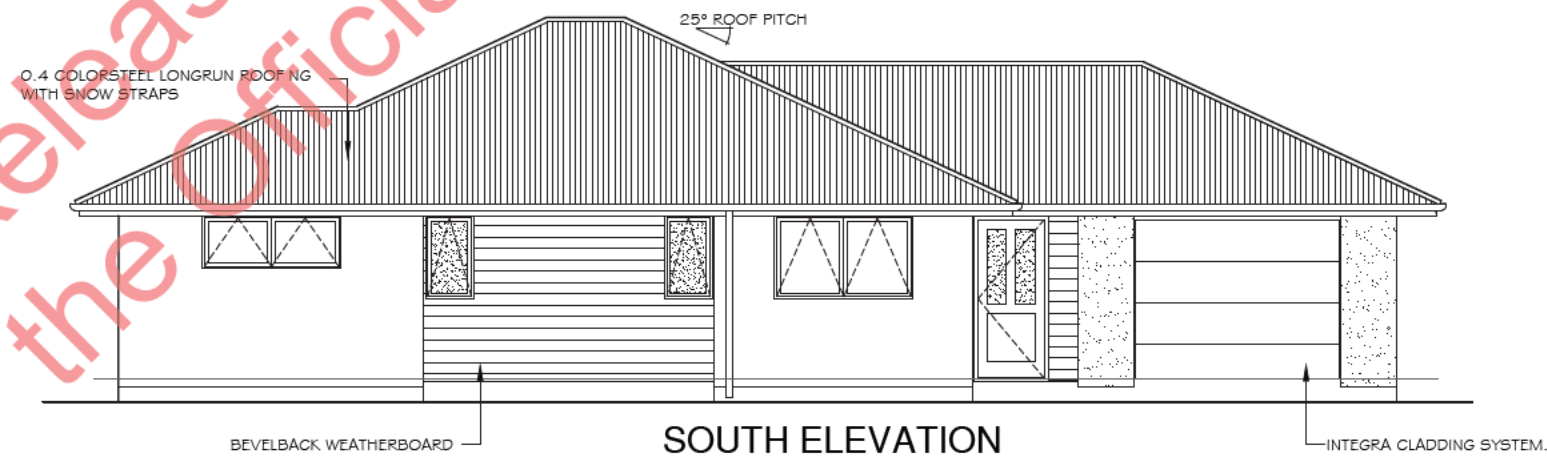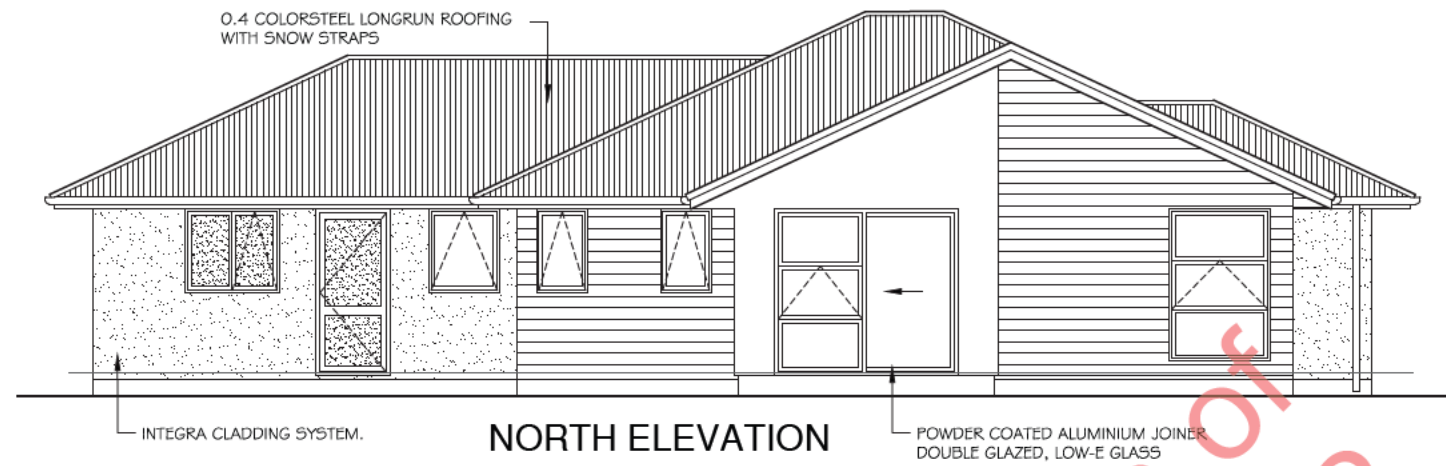

NOTES:	REVISION	DESCRIPTION	DATE	REVISION	DESCRIPTION	DATE	HPA Services	CONSULTANTS	CLIENT	PROJECT TITLE	SHEET TITLE	PROJECT NO.		SHEET NO.	
<div>DO NOT SCALE</div> <div>CONTRACTOR MUST VERIFY ALL DIMENSIONS ON SITE BEFORE COMMENCING ANY WORK</div> <div>Contractors and Sub Contractors: to ensure all restricted building works are to be carried out by approved licensed building practitioners.</div>							<div>PO Box 39307</div> <div>Howick</div> <div>AUCKLAND, 2145</div> <div>09 974 3641</div> <div>www.hpa.co.nz</div> <div>info@hpa.co.nz</div> <div></div>	<div>Structural Engineer</div> <div>Services Engineer</div> <div>Quantity Surveyor</div> <div>Town Planner</div> <div>Civil Engineer</div> <div>Traffic Engineer</div> <div>Fire Engineer</div>		<div>PALMERSTON NTH</div> <div>RETIREMENT</div> <div>VILLAGE</div>	<div>PROPOSED VILLAGE</div> <div>VILLA ELEVATIONS</div> <div>TYPE CS(w)</div>	<div>3740</div>		<div>A217</div>	
												DESIGNED		DRAWN	CHECKED
												SK	SK	HPA	
												SCALE		DATE	REVISION
												1:100@ A3	26-08-2021	-	

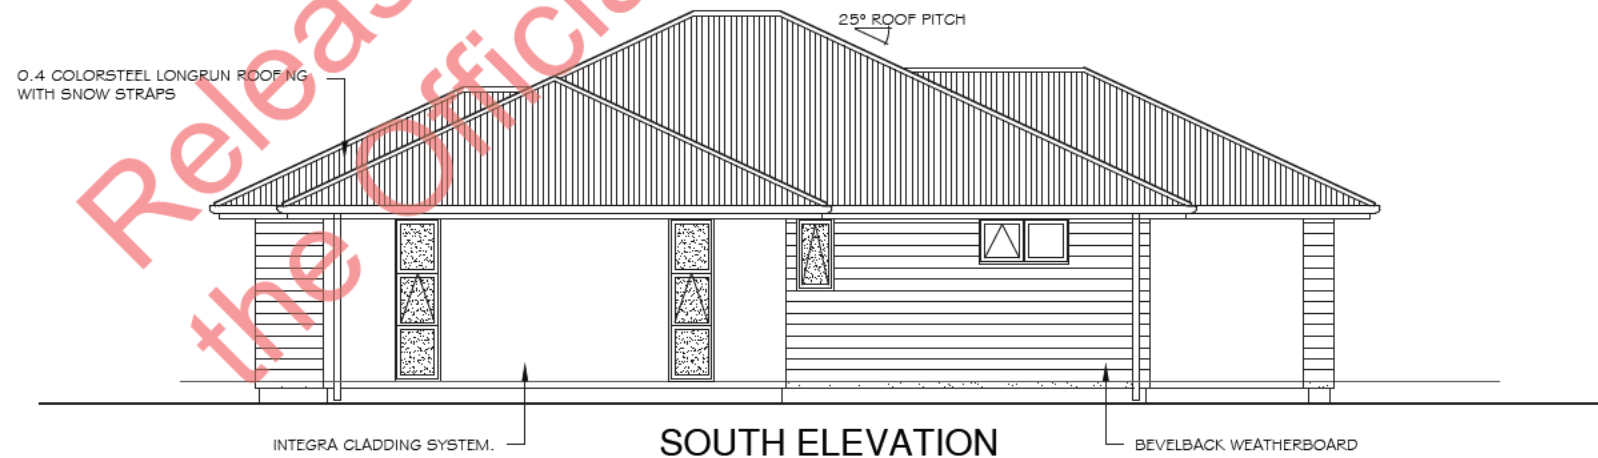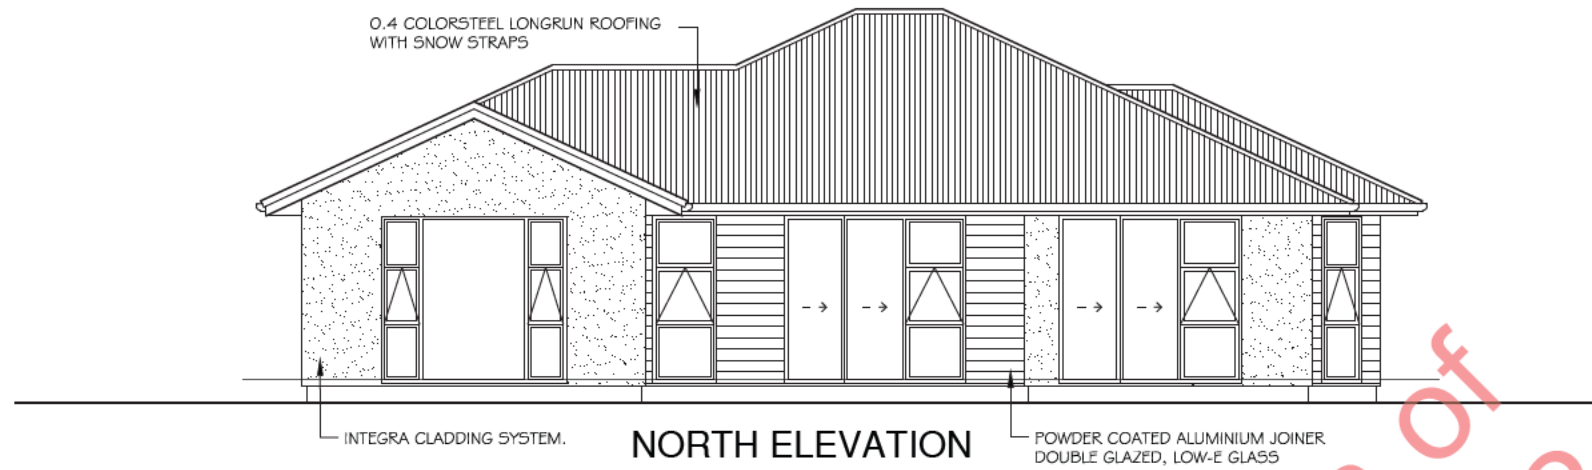

NOTES:	REVISION	DESCRIPTION	DATE	REVISION	DESCRIPTION	DATE	HPA Services	CONSULTANTS	CLIENT	PROJECT TITLE	SHEET TITLE	PROJECT NO.	SHEET NO.	
DO NOT SCALE CONTRACTOR MUST VERIFY ALL DIMENSIONS ON SITE BEFORE COMMENCING ANY WORK Contractors and Sub Contractors: to ensure all restricted building works are to be carried out by approved licensed building practitioners.							PO Box 39307 Howick AUCKLAND, 2145 09 974 3641 www.hpa.co.nz info@hpa.co.nz	<div>Structural Engineer</div> <div>Services Engineer</div> <div>Quantity Surveyor</div> <div>Town Planner</div> <div>Civil Engineer</div> <div>Traffic Engineer</div> <div>Fire Engineer</div>	.	PALMERSTON NTH RETIREMENT VILLAGE	PROPOSED VILLAGE VILLA ELEVATIONS TYPE D(e)	3740	A218	
												DESIGNED	DRAWN	CHECKED
												SK	SK	HPA
												SCALE	DATE	REVISION
												1:100@ A3	26-08-2021	-

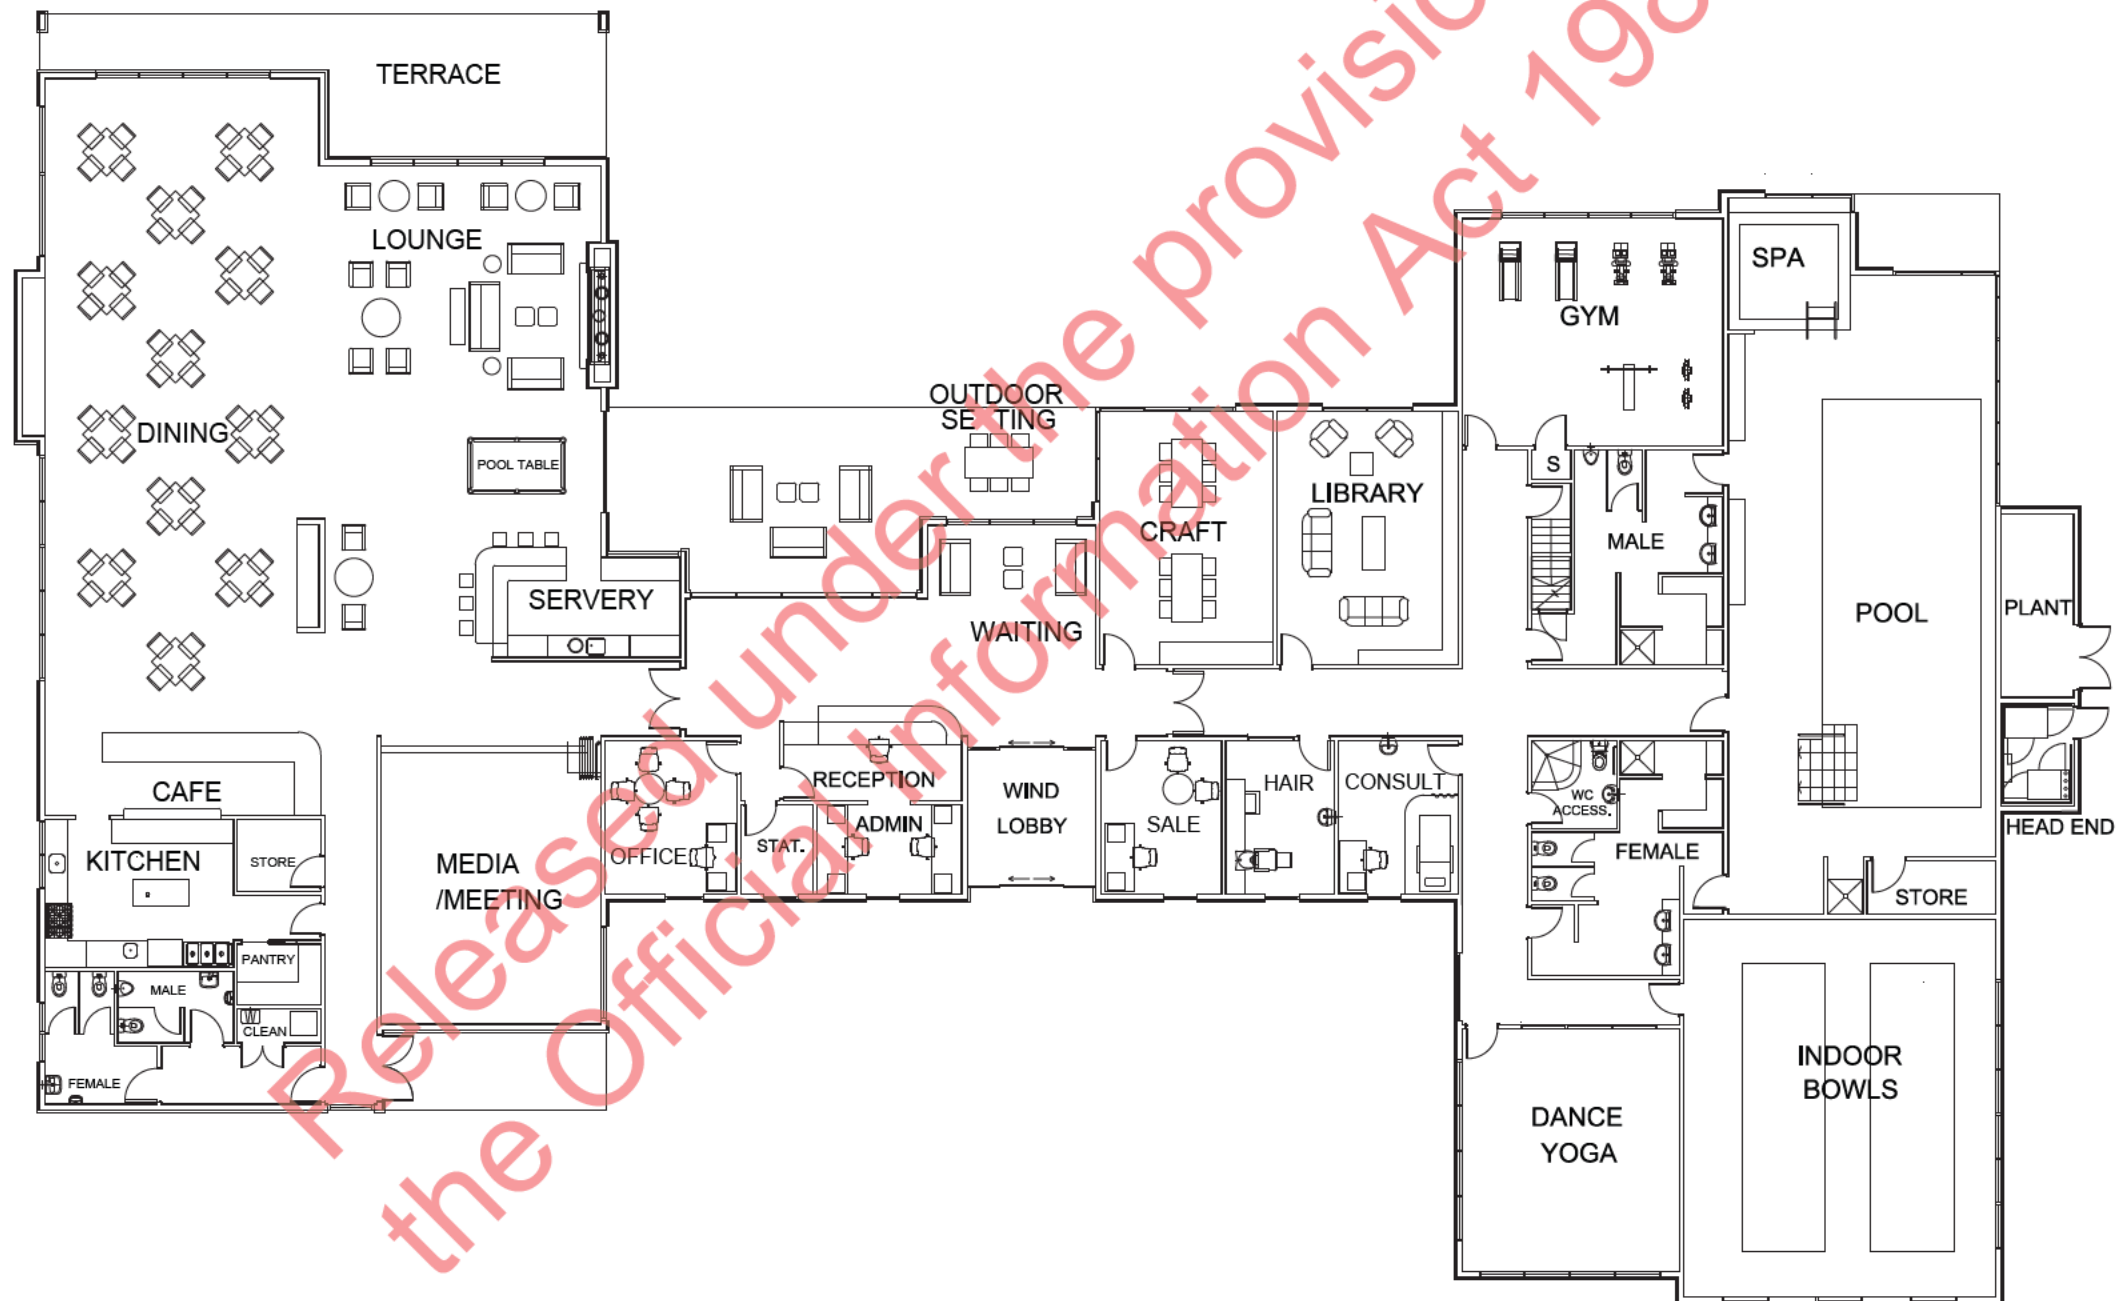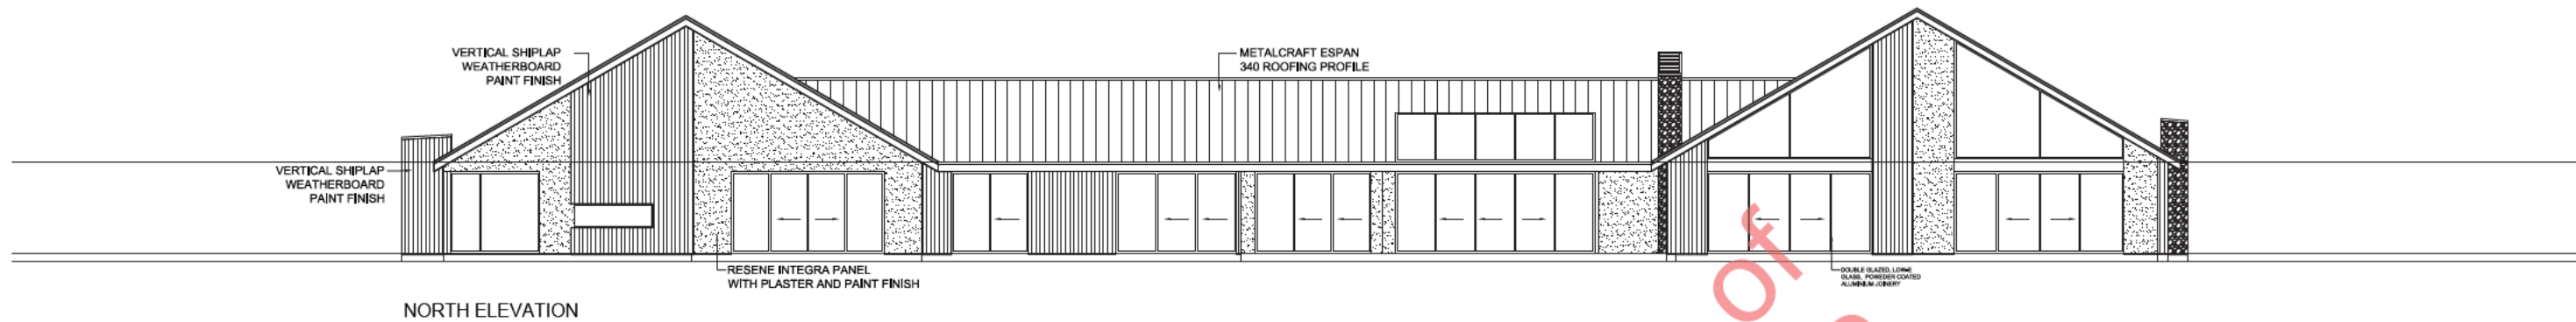

NOTES:	REVISION	DESCRIPTION	DATE	REVISION	DESCRIPTION	DATE	HPA Services	CONSULTANTS	CLIENT	PROJECT TITLE	SHEET TITLE	PROJECT NO.		SHEET NO.			
DO NOT SCALE CONTRACTOR MUST VERIFY ALL DIMENSIONS ON SITE BEFORE COMMENCING ANY WORK Contractors and Sub Contractors: to ensure all restricted building works are to be carried out by approved licensed building practitioners.							PO Box 39307 Howick AUCKLAND, 2145 09 974 3641 www.hpa.co.nz info@hpa.co.nz		.	PALMERSTON NTH RETIREMENT VILLAGE	PROPOSED VILLAGE FACILITIES PLANS	3740		A150			
												DESIGNED		DRAWN		CHECKED	
												SK		SK		HPA	
												SCALE		DATE		REVISION	
												1:200@ A3		26-08-2021		-	