


This plan has been prepared by Boffa Miskell Limited on the specific instructions of our Client. It is solely for our Client's use in accordance with the agreed scope of work. Any use or reliance by a third party is at that party's own risk. Where information has been supplied by the Client or obtained from other external sources, it has been assumed that it is accurate. No liability or responsibility is accepted by Boffa Miskell Limited for any errors or omissions to the extent that they arise from inaccurate information provided by the Client or any external source.



Boffa Miskell

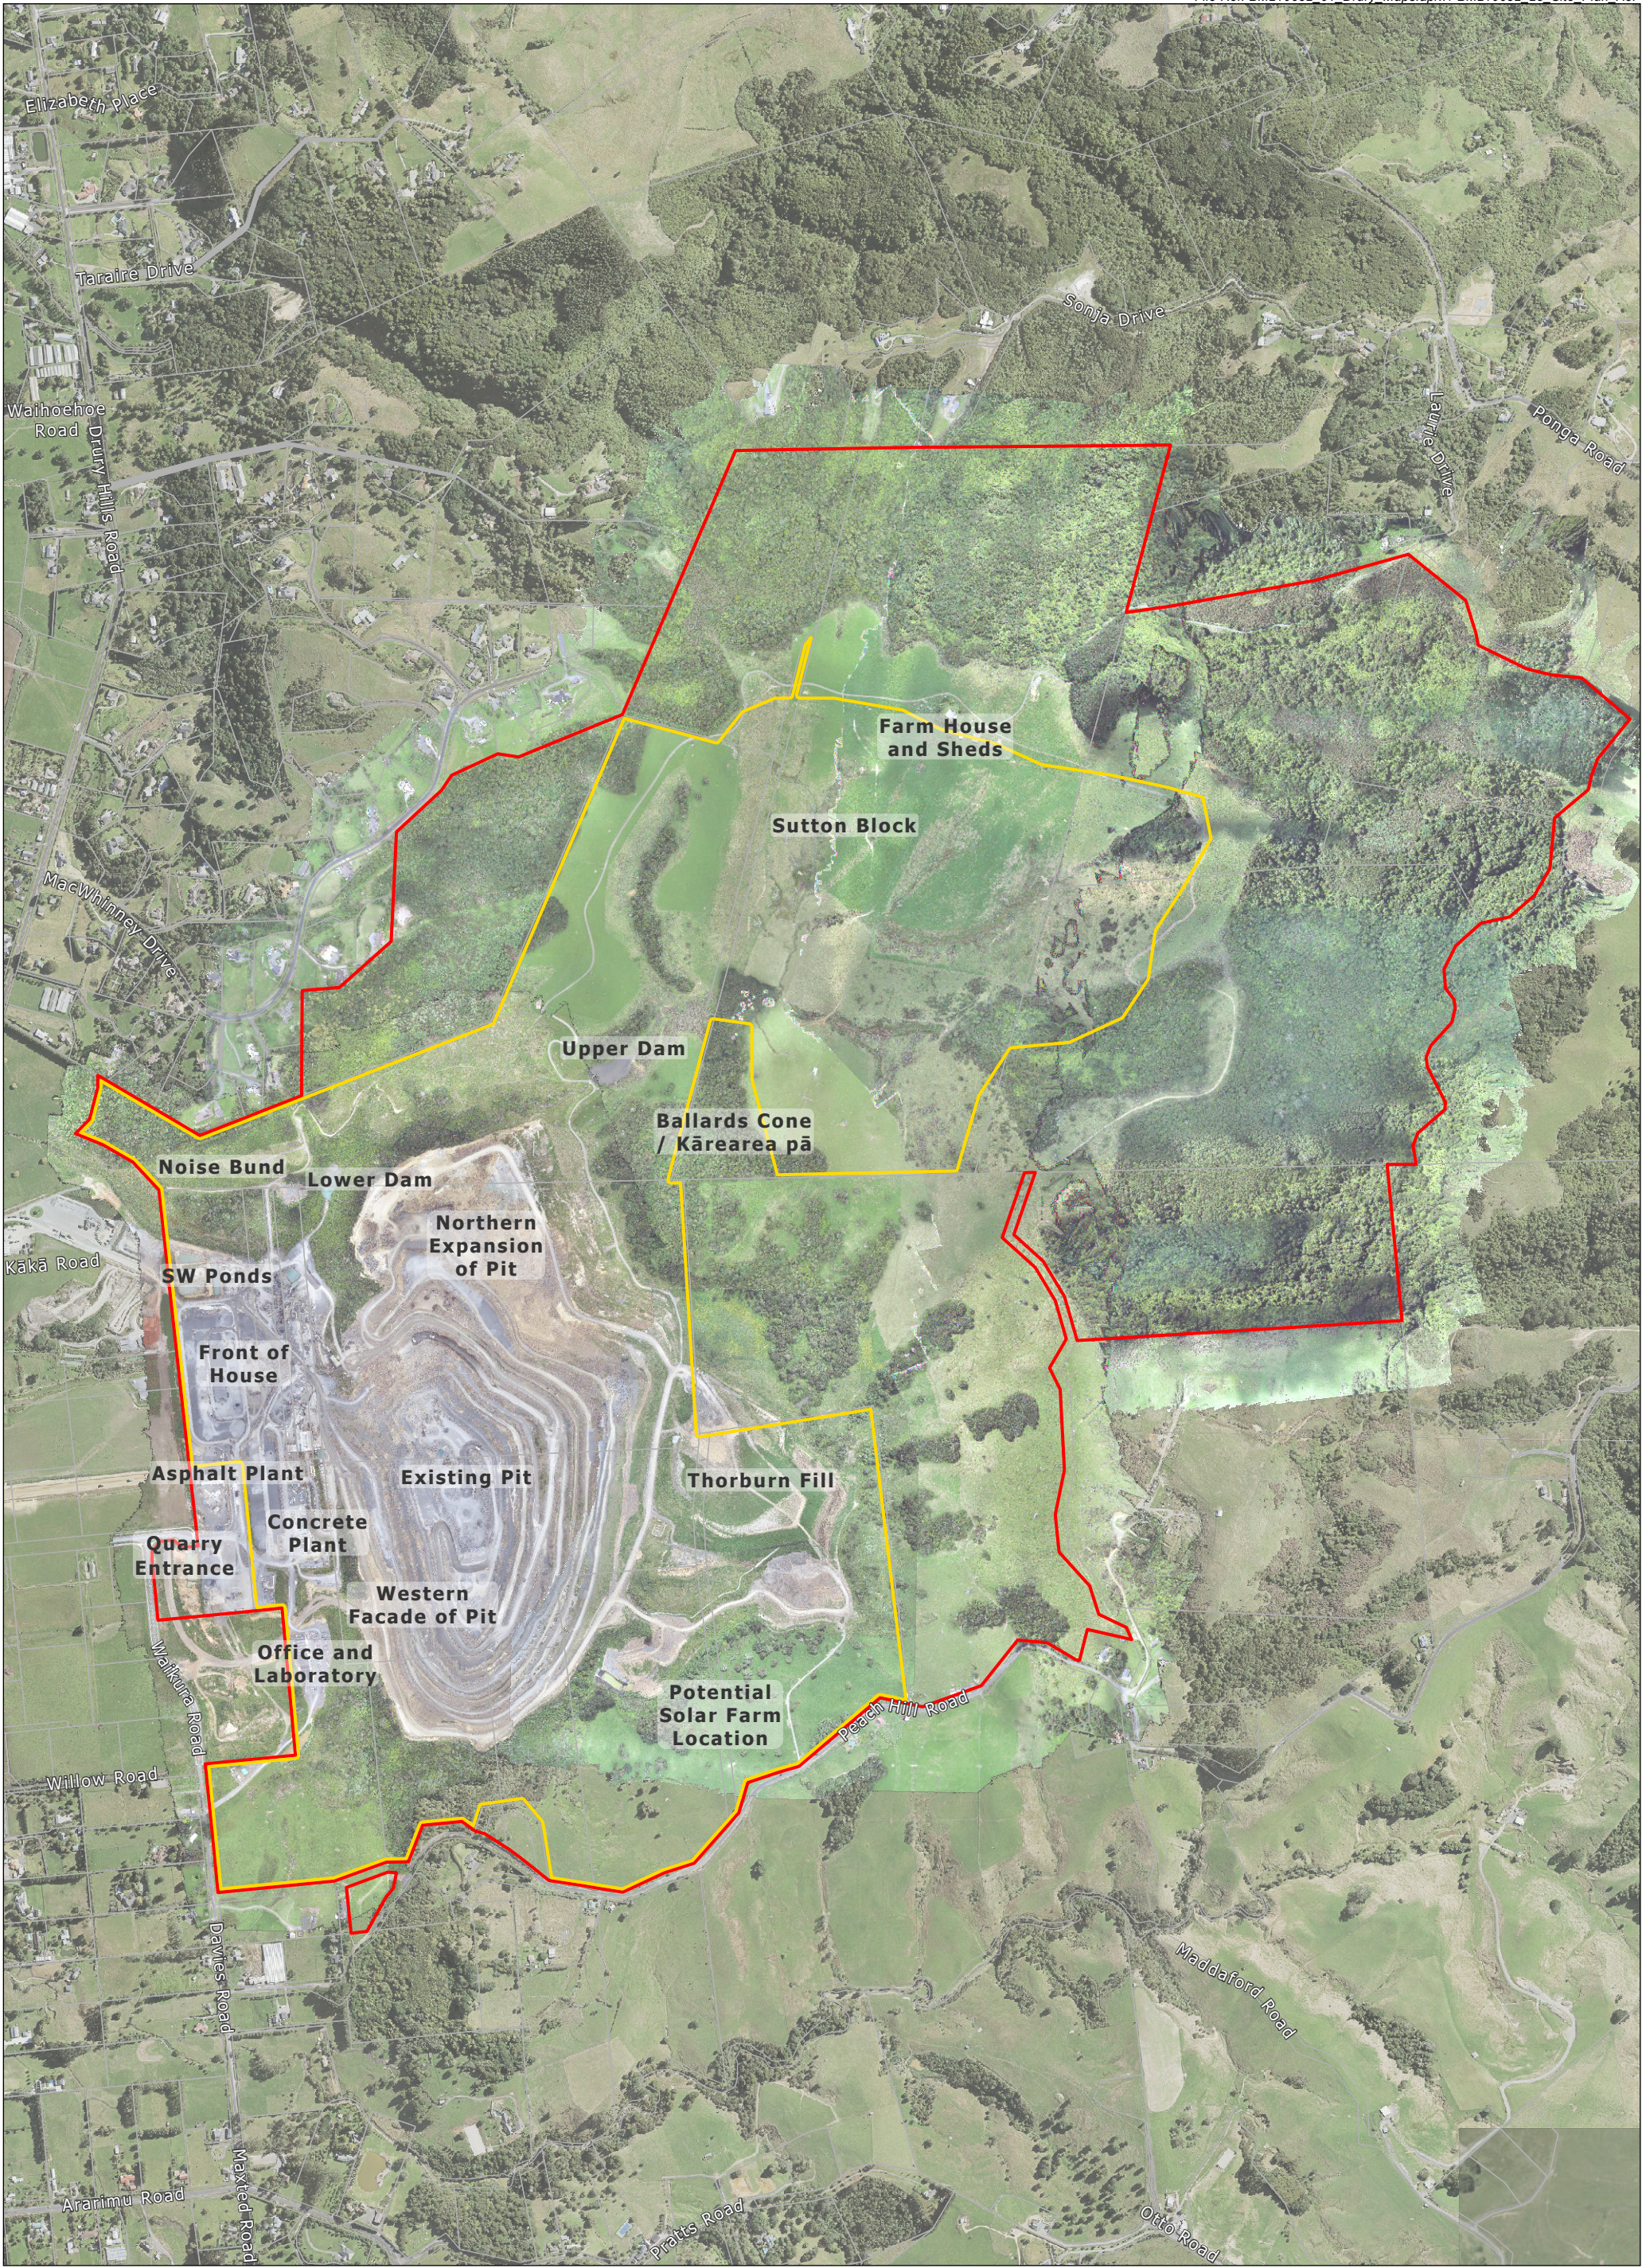

www.boffamiskell.co.nz



0 250 500 m
1:12,000 @ A3

Data Sources: Stevenson Aggregates (Aerials), LINZ (Aerials), BML

Projection: NZGD 2000 New Zealand Transverse Mercator

LEGEND

- SAL Land Holdings
- Special Purpose Quarry Zone
- Land Parcels

DRURY QUARRY
Site Plan Drury

Date: 13 February 2024 | Revision: 0

Plan prepared by Boffa Miskell Limited

Project Manager: S 9(2)(a)

Drawn: SGa | Checked: JYo

Figure 1