


Plot Date: 2020-12-11 at 8:03:42 AM File Location: P:\Projects In Progress\B325 - Kōpū Marine Precinct\B325 - Kōpū Marine Precinct\B325 - Kōpū Marine Project SK100 Site Plan.dwg 100

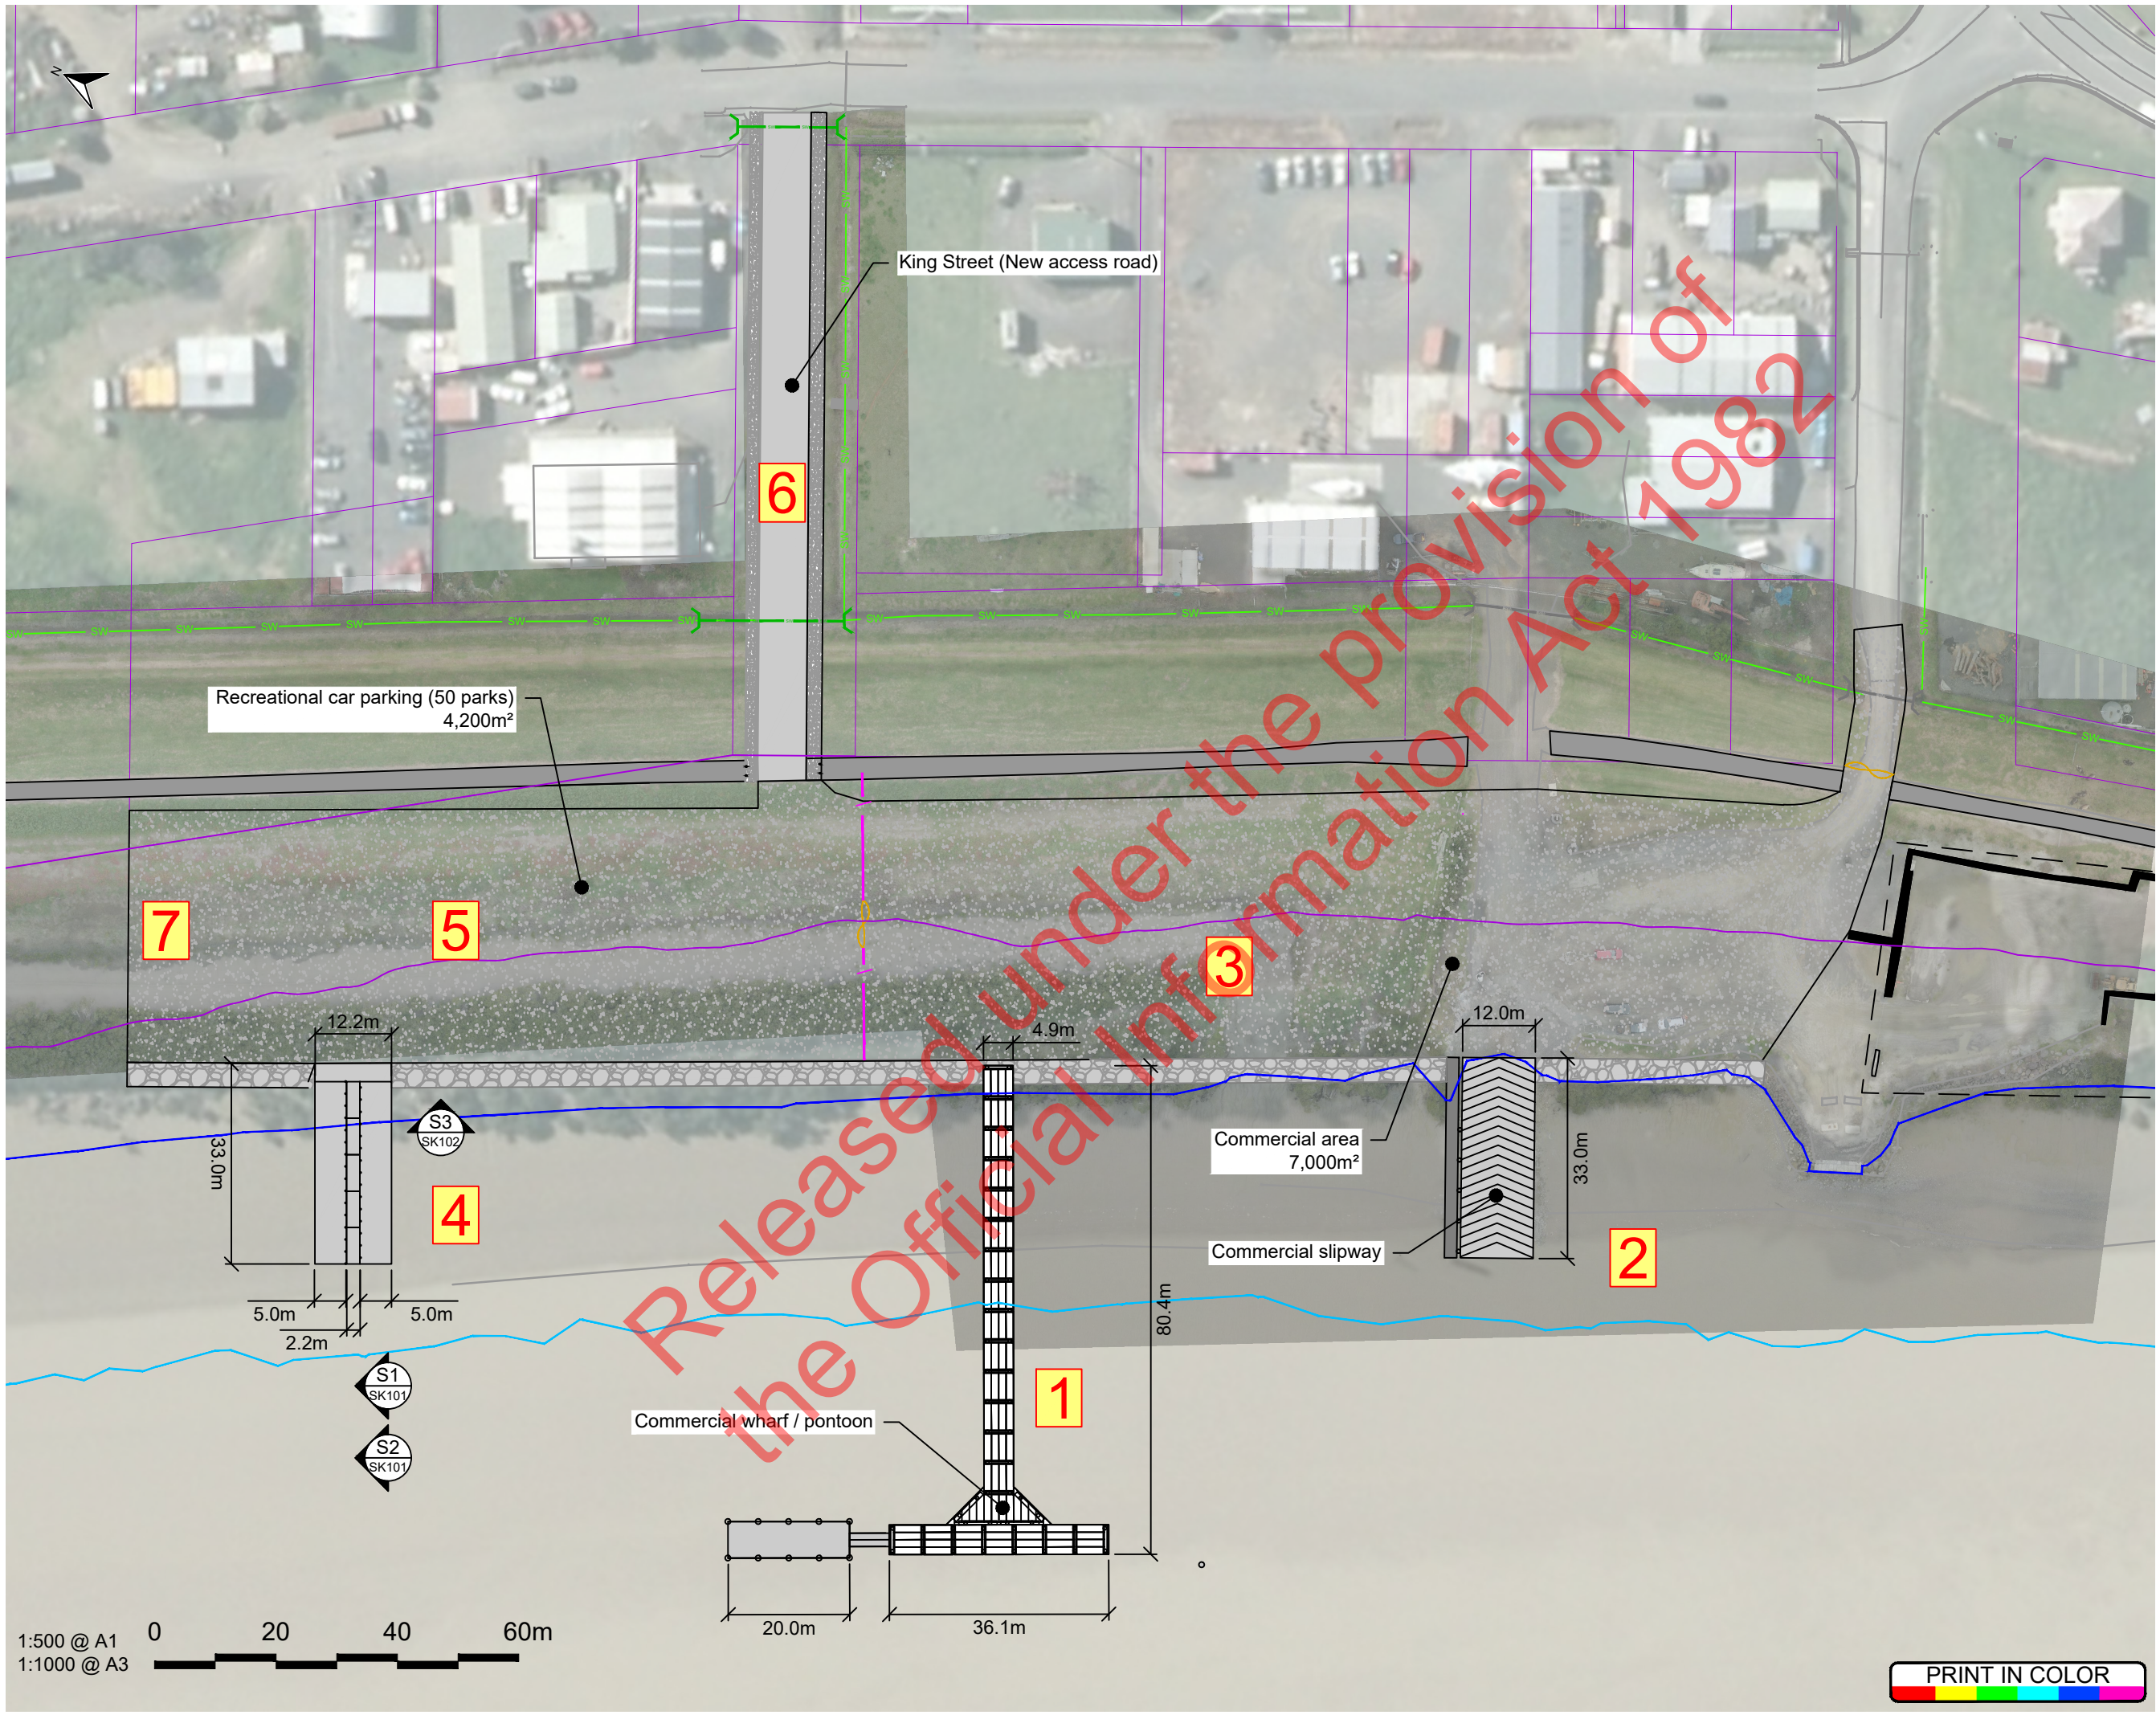

NOTES:

- Bearings & coordinates are in terms of Geodetic Datum 2000. MT Eden Circuit.
- Levels are in terms of Moturiki Vertical Datum 1953 BM AE 53
RL = 2.403m

LEGEND: Existing Survey

- Property Boundary
- SW Stormwater Swale
- Stop Bank / Hauraki Rail Trail
- Major Contour
- Minor Contour
- Mean High Water Spring
RL= 1.4m
- Mean Low Water Spring
RL= -1.7m
- Proposed
- Stormwater Culvert
- Fencing

urbansolutions
projects

URBAN SOLUTIONS LIMITED
LEVEL 4 125 ST GEORGES BAY ROAD, PARNELL
AUCKLAND 1052
PO BOX 5738, VICTORIA ST WEST
AUCKLAND 1142, NEW ZEALAND
WWW.URBANSOLUTIONS.CO.NZ

COPYRIGHT - URBAN SOLUTIONS LIMITED

project.
KŌPŪ MARINE PROJECT

sheet.
PROPOSED BOAT RAMP & PONTOON PLAN

client.
THAMES COROMANDEL DISTRICT COUNCIL

C	SKETCH	LC	11.12.20
B	SKETCH	SG	08.12.20
A	SKETCH	SG	01.12.20
rev.	description.	by.	date.

design by.
SG

drawn by.
JD

checked.
LC

drawing status.
SKETCH

sheet number.
US-SK325-100

rev.
C

scale.
1:1000 (A3)

date.
11.12.20

PRINT IN COLOR