

0. DRAWING LIST - RESOURCE CONSENT				
Sheet Number	Sheet Name	Current Revision	Current Revision Date	Drawing Issue
S01				
A0-000	TITLE SHEET	E	15/05/20	RESOURCE CONSENT
A0-010	LOCATION PLAN	D	27/03/20	RESOURCE CONSENT
A0-020	EXISTING SITE PLAN	F	5/06/20	RESOURCE CONSENT
A0-030	PROPOSED SITE PLAN - GROUND	F	5/06/20	RESOURCE CONSENT
A0-040	PROPOSED SITE PLAN - BASEMENT	F	5/06/20	RESOURCE CONSENT
A0-053	SITE SECTIONS			RESOURCE CONSENT
B				
B01				
A1-010	FLOOR PLAN - LEVEL 0	E	27/03/20	RESOURCE CONSENT
A1-020	FLOOR PLAN - LEVEL 1	E	27/03/20	RESOURCE CONSENT
A1-030	FLOOR PLAN - LEVEL 2	E	27/03/20	RESOURCE CONSENT
A1-040	FLOOR PLAN - LEVEL 3	E	27/03/20	RESOURCE CONSENT
A1-050	FLOOR PLAN - LEVEL 4	E	27/03/20	RESOURCE CONSENT
A1-060	ROOF PLAN / FLOOR PLAN LEVEL 5	E	27/03/20	RESOURCE CONSENT
A1-110	FLOOR PLAN - BASEMENT ZONE 1	F	15/05/20	RESOURCE CONSENT
A1-111	FLOOR PLAN - BASEMENT ZONE 2	E	27/03/20	RESOURCE CONSENT
A1-112	FLOOR PLAN - BASEMENT ZONE 3	E	27/03/20	RESOURCE CONSENT
A1-113	FLOOR PLAN - BASEMENT ZONE 4	D	27/03/20	RESOURCE CONSENT
A1-114	FLOOR PLAN - BASEMENT ZONE 5	D	27/03/20	RESOURCE CONSENT
A1-120	FLOOR PLAN - LEVEL 1 GROUND FLOOR ZONE 1	E	27/03/20	RESOURCE CONSENT
A1-121	FLOOR PLAN - LEVEL 1 GROUND FLOOR ZONE 2	E	27/03/20	RESOURCE CONSENT
A1-122	FLOOR PLAN - LEVEL 1 GROUND FLOOR ZONE 3	E	27/03/20	RESOURCE CONSENT
A1-130	FLOOR PLAN - LEVEL 2 ZONE 1	E	27/03/20	RESOURCE CONSENT
A1-131	FLOOR PLAN - LEVEL 2 ZONE 2	E	27/03/20	RESOURCE CONSENT
A1-132	FLOOR PLAN - LEVEL 2 ZONE 3	E	27/03/20	RESOURCE CONSENT
A1-140	FLOOR PLAN - LEVEL 3 ZONE 1	E	27/03/20	RESOURCE CONSENT
A1-141	FLOOR PLAN - LEVEL 3 ZONE 2	E	27/03/20	RESOURCE CONSENT
A1-142	FLOOR PLAN - LEVEL 3 ZONE 3	E	27/03/20	RESOURCE CONSENT
A1-150	FLOOR PLAN - LEVEL 4 ZONE 1	E	27/03/20	RESOURCE CONSENT
A1-151	FLOOR PLAN - LEVEL 4 ZONE 3	E	27/03/20	RESOURCE CONSENT
A1-170	ROOF PLAN - ZONE 1	E	27/03/20	RESOURCE CONSENT
A1-171	ROOF PLAN - ZONE 3	E	27/03/20	RESOURCE CONSENT
A2-010	OVERALL ELEVATIONS	E	27/03/20	RESOURCE CONSENT
A2-111	ELEVATIONS ZONE 1	E	27/03/20	RESOURCE CONSENT
A2-112	ELEVATIONS ZONE 1	E	27/03/20	RESOURCE CONSENT
A2-113	ELEVATIONS ZONE 1	E	27/03/20	RESOURCE CONSENT
A2-114	ELEVATIONS ZONE 1	E	27/03/20	RESOURCE CONSENT
A2-115	ELEVATIONS ZONE 2	E	27/03/20	RESOURCE CONSENT
A2-116	ELEVATIONS ZONE 3	E	27/03/20	RESOURCE CONSENT
A2-117	ELEVATIONS ZONE 3	E	27/03/20	RESOURCE CONSENT
A2-118	ELEVATIONS ZONE 3	E	27/03/20	RESOURCE CONSENT
A2-119	ELEVATIONS ZONE 3	E	27/03/20	RESOURCE CONSENT
34				
B02				
A1-010	FLOOR PLAN - GROUND LEVEL	E	27/03/20	RESOURCE CONSENT
A1-020	FLOOR PLAN - LEVEL 2	E	27/03/20	RESOURCE CONSENT
A1-030	FLOOR PLAN - LEVEL 3	E	27/03/20	RESOURCE CONSENT
A1-040	FLOOR PLAN - LEVEL 4	E	27/03/20	RESOURCE CONSENT
A1-050	FLOOR PLAN - LEVEL 5	E	27/03/20	RESOURCE CONSENT
A1-060	ROOF PLAN	E	27/03/20	RESOURCE CONSENT
A2-010	ELEVATIONS	E	27/03/20	RESOURCE CONSENT
A2-011	ELEVATIONS	E	27/03/20	RESOURCE CONSENT
B				
B03				
A1-010	FLOOR PLAN - LEVEL 1	E	27/03/20	RESOURCE CONSENT
A1-020	FLOOR PLAN - LEVEL 2	E	27/03/20	RESOURCE CONSENT
A1-030	FLOOR PLAN - LEVEL 3	E	27/03/20	RESOURCE CONSENT
A1-040	FLOOR PLAN - LEVEL 4	E	27/03/20	RESOURCE CONSENT
A1-050	ROOF PLAN	E	27/03/20	RESOURCE CONSENT
A2-010	ELEVATIONS	E	27/03/20	RESOURCE CONSENT
B				
B04				
A1-010	FLOOR PLAN - LEVEL 1	E	27/03/20	RESOURCE CONSENT
A1-020	FLOOR PLAN - LEVEL 2	E	27/03/20	RESOURCE CONSENT
A1-030	ROOF PLAN	E	27/03/20	RESOURCE CONSENT
A2-010	ELEVATIONS	E	27/03/20	RESOURCE CONSENT
4				

Released under the provision of  
the Official Information Act 1982

All dimension to be verified on site before producing shop drawings or commencing any work.  
Do not scale. The copyright of this drawing remains with Warren and Mahoney Architects Ltd.

Revisions

A 13/12/19 RESOURCE CONSENT  
B 09/03/20 FOR INFORMATION  
C 13/03/20 FINAL DRAFT  
D 27/03/20 RESOURCE CONSENT ISSUE  
E 15/05/20 RESOURCE CONSENT RFI

Notes

Client

Pymen Healthcare Ltd

Warren and Mahoney Architects  
New Zealand Ltd

254 Montreat Street  
PO Box 25086  
Christchurch 8011  
New Zealand  
Phone + 64 3 961 5926

Registered Architects and Designers  
www.warrenandmahoney.com

Project Title

PARK TERRACE  
SITE ONE  
BISHOPSPARK

Drawing Title

SITE .S01  
TITLE SHEET


Drawing Issue  
RESOURCE  
CONSENT

Drawing Details

Scale @ A1  
Date 15/05/20  
Job No 8917  
Drawn WM Team  
Checked TDH

Drawing No Revision  
.S01 .A0-000 E

Bruce Arnold

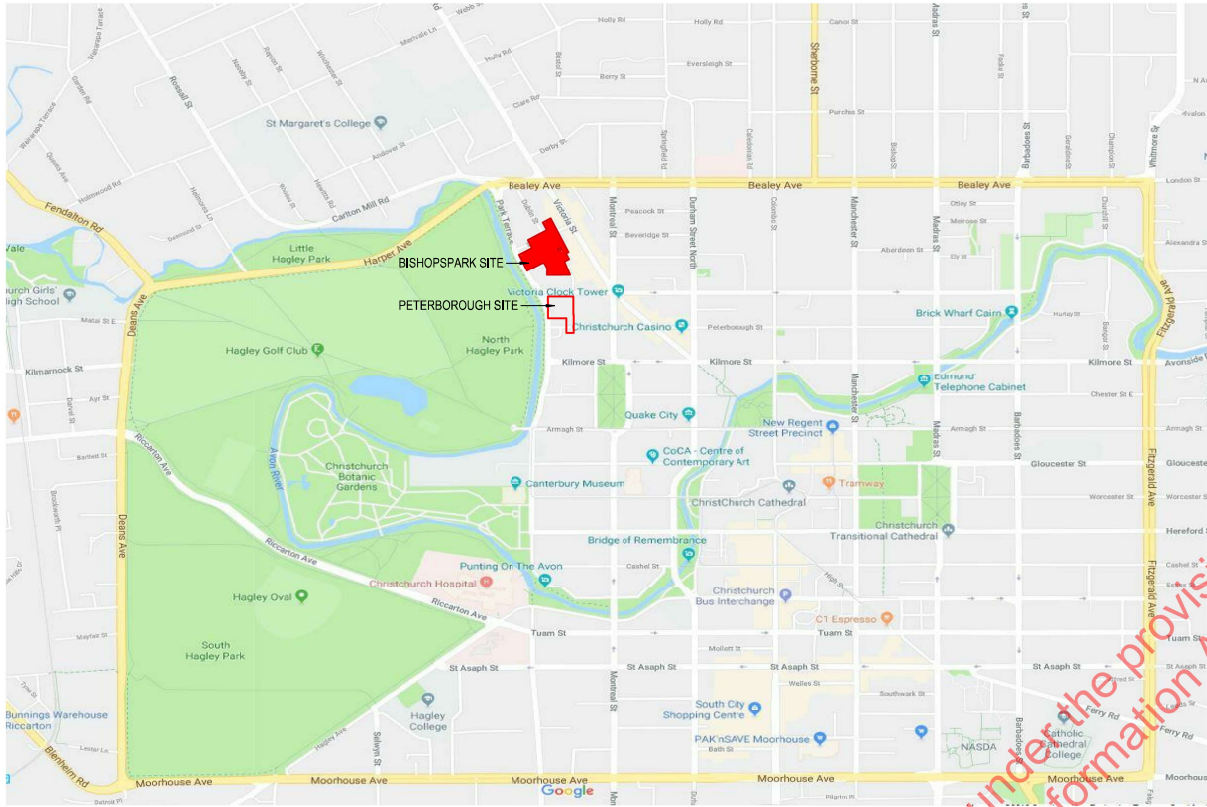

**1 LOCATION PLAN**  
A1 sheet scale = 1 : 7500  
A3 sheet scale is twice scale shown above



**2 SITE AERIAL PLAN**  
A1 sheet scale = 1 : 2500  
A3 sheet scale is twice scale shown above

## SITE INFORMATION

SITE ADDRESS 100 PARK TERRACE  
LEGAL DESCRIPTION CHRISTCHURCH CENTRAL  
Part Town Reserve 25 City of Christchurch  
(CB362/50)  
Lot 1 DP 46511, Lot 1 DP 46369,  
Lot 2 DP 13073 and Part Town Reserve 23  
Town of Christchurch (CB28F/1159)  
SITE AREA 12,267m<sup>2</sup>  
BUILDING FOOTPRINT 5,953m<sup>2</sup>

## Revisions

A 13/12/19 RESOURCE CONSENT  
B 09/03/20 FOR INFORMATION  
C 13/03/20 FINAL DRAFT  
D 27/03/20 RESOURCE CONSENT ISSUE

## Notes

—

## Client

Ryman Healthcare Ltd

## Warren and Mahoney Architects New Zealand Ltd

254 Montreal Street  
PO Box 25086  
Christchurch 8011  
New Zealand  
Phone + 64 3 961 5926

Registered Architects and Designers  
www.warrenandmahoney.com

## Project Title

PARK TERRACE  
SITE ONE  
BISHOPSPARK

## Drawing Title

SITE .S01  
LOCATION PLAN

## Drawing Issue

TECHNICAL  
ASSESSMENT

## Drawing Details

Scale As indicated @ A1  
Date 27/03/20  
Job No 8917  
Drawn WM Team  
Checked TDH

## Drawing No

.S01.A0-010

## Revision

(D)

WARREN AND MAHONEY

*Bruce Carter*

SITE INFORMATION


SITE ADDRESS	100 PARK TERRACE CHRISTCHURCH CENTRAL
LEGAL DESCRIPTION	Part Town Reserve 25 City of Christchurch (CB362/95) Lot 1 DP 40511, Lot 1 DP 46369, Lot 2 DP 13073 and Part Town Reserve 23 Town of Christchurch (CB28F/1159) 12,287m <sup>2</sup>
SITE AREA	12,287m <sup>2</sup>
BUILDING FOOTPRINT	5,953m <sup>2</sup>

All dimension to be verified on site before producing shop drawings or commencing any work. Do not scale. The copyright of this drawing remains with Warren and Mahoney Architects Ltd.	
<b>Revisions</b>	
A	13/12/19 RESOURCE CONSENT
B	09/03/20 FOR INFORMATION
C	13/03/20 FINAL DRAFT
D	27/03/20 RESOURCE CONSENT ISSUE
E	15/05/20 RESOURCE CONSENT RFI
F	5/06/20 Heritage Setting corrected

NEIGHBOURING SITE INFORMATION

17 SALISBURY STREET, CHRISTCHURCH CENTRAL CHRISTCHURCH 8013 6 TOWNHOUSES DEVELOPMENT SITE GROSS AREA: 623 m <sup>2</sup>	155 VICTORIA STREET, CHRISTCHURCH CENTRAL CHRISTCHURCH 8013 6 STORY HOTEL ACCOMMODATION WITH RETAIL AND FOOD AND BEVERAGE OUTLETS LEGAL DESCRIPTION: LOT 2 DP 40042 SITE GROSS AREA: 1206 m <sup>2</sup>
1 DORSET STREET, CHRISTCHURCH CENTRAL CHRISTCHURCH 8013 DORSET HOUSE - BOARDING HOUSE AND PRIVATE RESIDENCE LEGAL DESCRIPTION: LOT 1 DP 12381 SITE GROSS AREA: 1,224m <sup>2</sup>	108 PARK TERRACE, CHRISTCHURCH CENTRAL CHRISTCHURCH 8013 6 STORY APARTMENT LEGAL DESCRIPTION: LOT 1 DP 13073 SITE GROSS AREA: 1,012m <sup>2</sup>

Notes

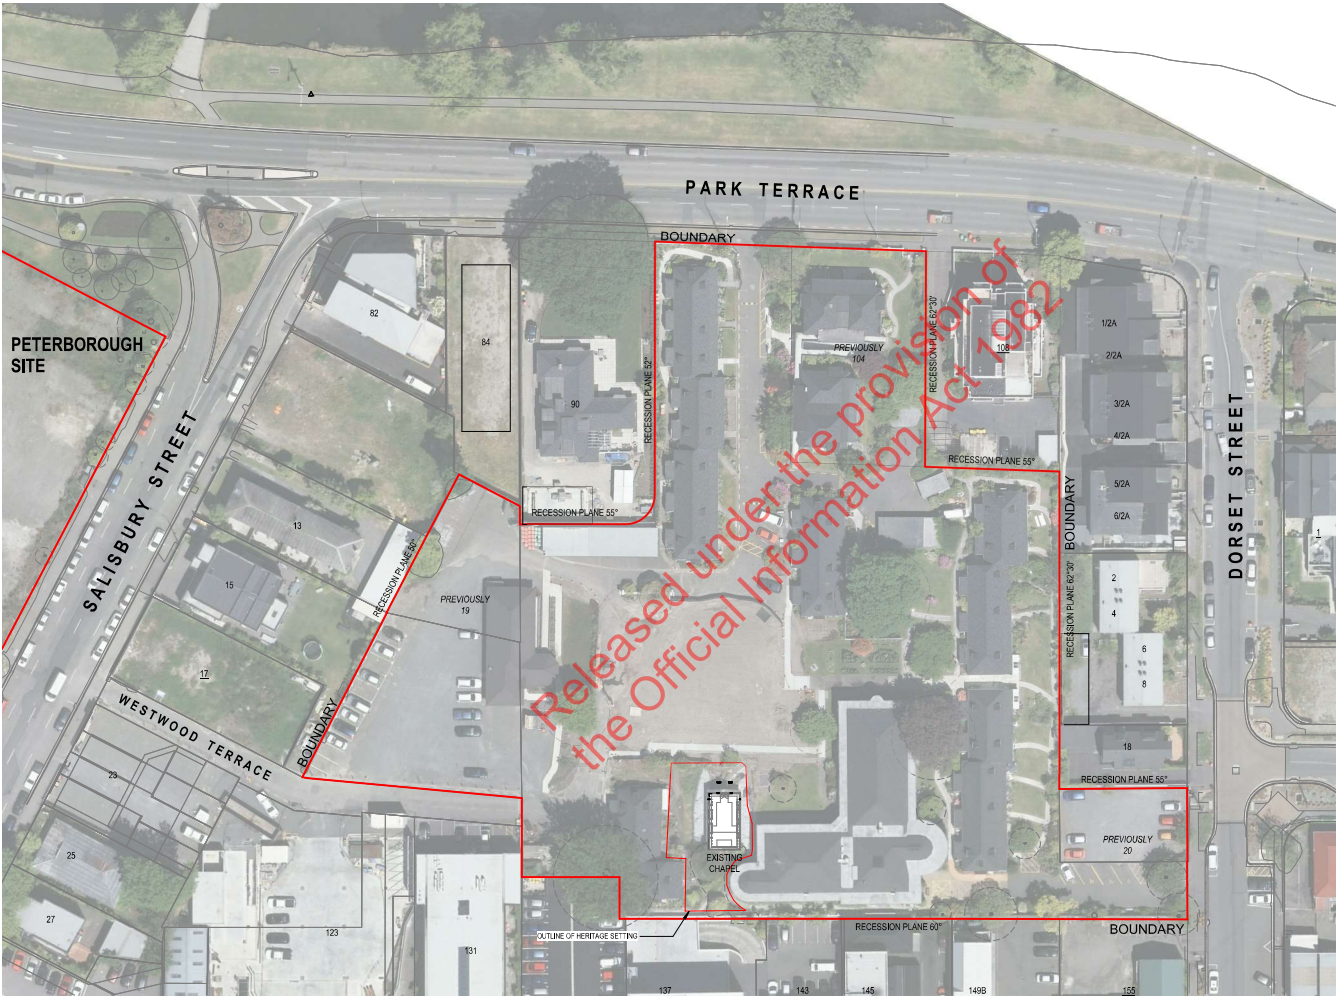

Client

Ryman Healthcare Ltd

**Warren and Mahoney Architects**  
New Zealand Ltd  
254 Montreal Street  
PO Box 25086  
Christchurch 8011  
New Zealand  
Phone + 64 3 961 5926

Registered Architects and Designers  
www.warrenandmahoney.com

Project Title

**PARK TERRACE  
SITE ONE**  
BISHOPSPARK

Drawing Title

**SITE .S01  
EXISTING SITE PLAN**

Drawing Issue

**RESOURCE  
CONSENT**

Drawing Details

Scale	As indicated @ A1
Date	5/06/20
Job No	8917
Drawn	WM Team
Checked	TDH

Drawing No

.S01 .A0-020

Revision

(F)

*June Carter*



SITE INFORMATION

SITE ADDRESS 100 PARK TERRACE  
CHRISTCHURCH CENTRAL  
LEGAL DESCRIPTION Part Town Reserve 25 City of Christchurch  
(C8362/20)  
Lot 1 DP 46811, Lot 1 DP 46368,  
Lot 2 DP 13073 and Part Town Reserve 23  
Town of Christchurch (C8289/1159)  
SITE AREA 12,267m<sup>2</sup>  
BUILDING FOOTPRINT 5,953m<sup>2</sup>

All dimension to be verified on site before producing  
shop drawings or commencing any work.  
Do not scale. The copyright of this drawing remains  
with Warren and Mahoney Architects Ltd.

Revisions

A 13/12/19 RESOURCE CONSENT  
B 09/03/20 FOR INFORMATION  
C 13/03/20 FINAL DRAFT  
D 27/03/20 RESOURCE CONSENT ISSUE  
E 15/05/20 RESOURCE CONSENT RFI  
F 5/06/20 Heritage Setting corrected

1. AREA FOOTPRINTS

Name	Total Area
B01 FOOTPRINT	3562 m <sup>2</sup>
B02 FOOTPRINT	694 m <sup>2</sup>
B03 FOOTPRINT	859 m <sup>2</sup>
B04 FOOTPRINT	457 m <sup>2</sup>
Grand total 4	5953 m <sup>2</sup>

3. CAR PARKS


Comments	Count
90 DEGREE	135
ACCESSIBLE	4
ON GRADE VAN	2
PARALLEL	3
Grand total 144	

4. APARTMENT MIX

Building	Apartment Type	Count
BUILDING B01	APT - 1 BED	7
BUILDING B01	APT - 2 BED	35
BUILDING B01	APT - 3 BED	2
BUILDING B01: 44		
BUILDING B02	APT - 1 BED	1
BUILDING B02	APT - 2 BED	5
BUILDING B02	APT - 3 BED	13
BUILDING B02: 19		
BUILDING B03	APT - 1 BED	2
BUILDING B03	APT - 2 BED	20
BUILDING B03: 22		
Grand total: 85		

5. CARE UNIT MIX

Building	Care Unit Type	Count
BUILDING B01	ALS	53
BUILDING B01	DEMENTIA	35
BUILDING B01	HOSPITAL CARE	20
BUILDING B01	REST HOME CARE	15
BUILDING B01: 123		

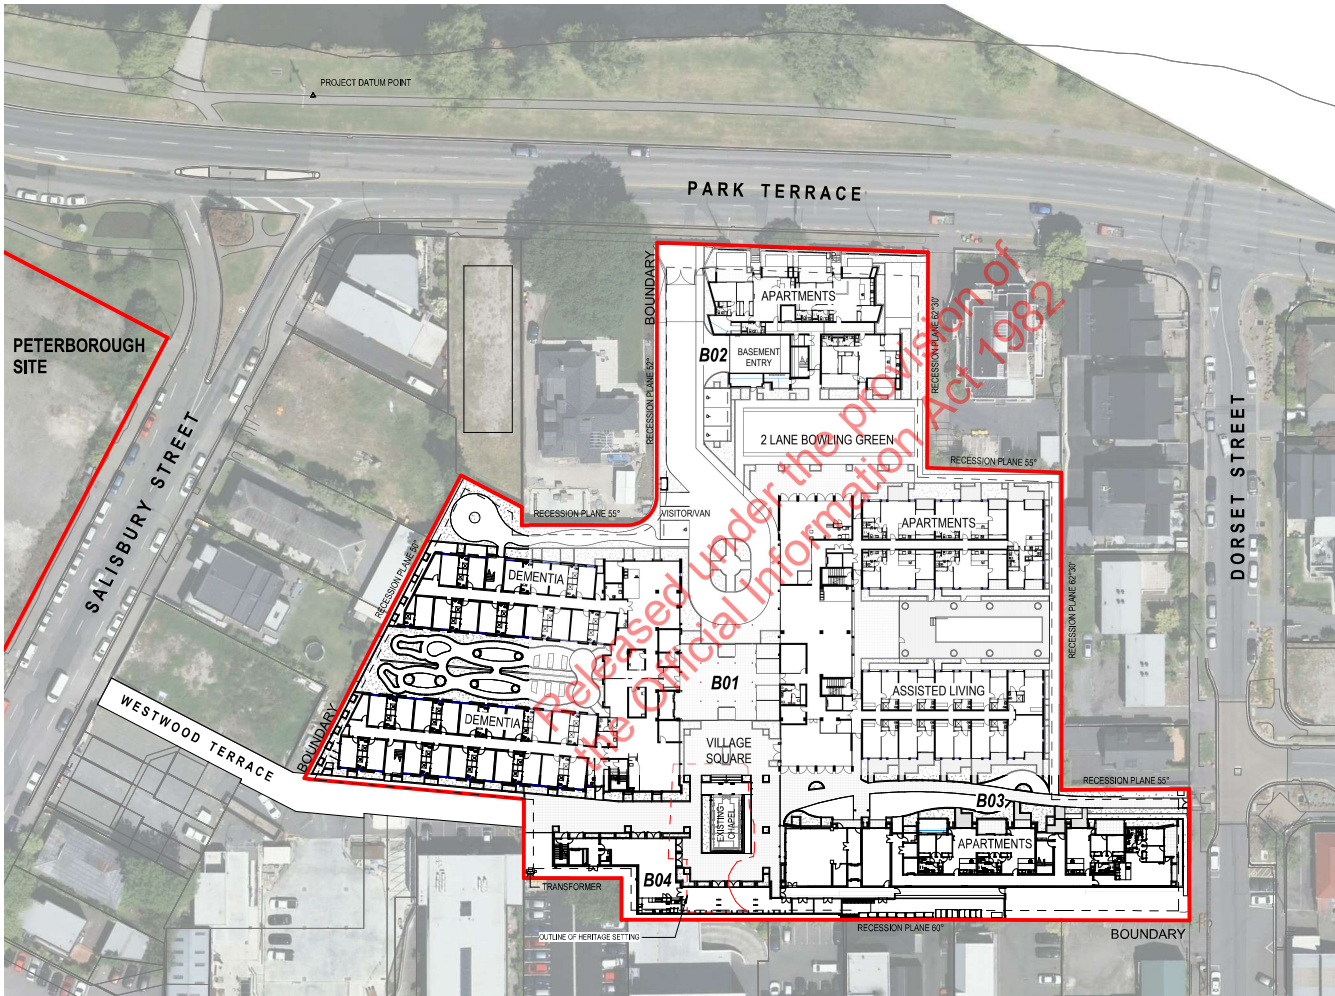

Notes

Client

Ryman Healthcare Ltd

Warren and Mahoney Architects  
New Zealand Ltd  
254 Montreal Street  
PO Box 25086  
Christchurch 8011  
New Zealand  
Phone + 64 3 961 5926

Registered Architects and Designers  
www.warrenandmahoney.com

Project Title

PARK TERRACE  
SITE ONE  
BISHOPSPARK

Drawing Title

SITE .S01  
PROPOSED SITE PLAN  
- GROUND

Drawing Issue

RESOURCE  
CONSENT

Drawing Details

Scale As indicated @ A1  
Date 5/06/20  
Job No 8917  
Drawn WM Team  
Checked TDH

Drawing No

.S01.A0-030

Revision

(F)

WARREN AND MAHONEY


*Paul Cart*




## WINTER SOLSTICE



**1 21 JUNE - 10AM**  
A1 sheet scale = 1 : 1000  
A3 sheet scale is twice scale shown above

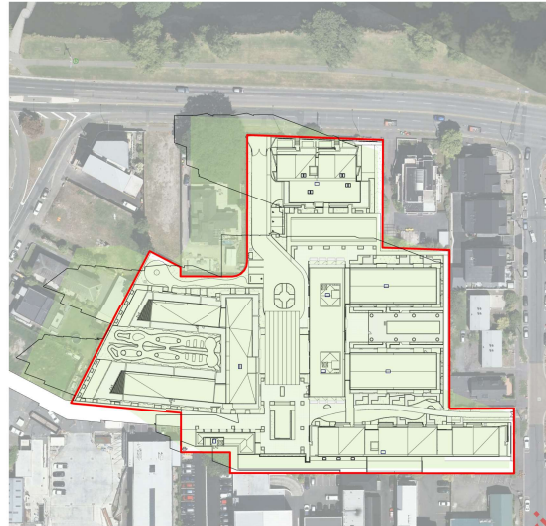


**2 21 JUNE - 1PM**  
A1 sheet scale = 1 : 1000  
A3 sheet scale is twice scale shown above

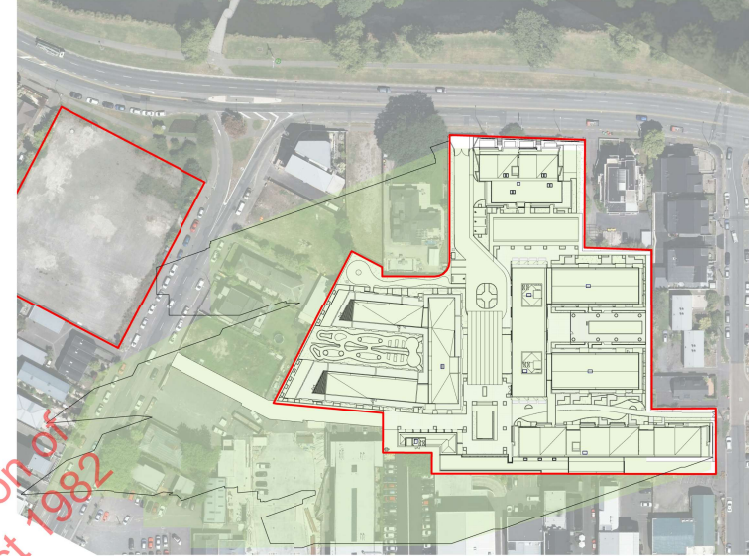


**3 21 JUNE - 4PM**  
A1 sheet scale = 1 : 1000  
A3 sheet scale is twice scale shown above


## SUMMER SOLSTICE

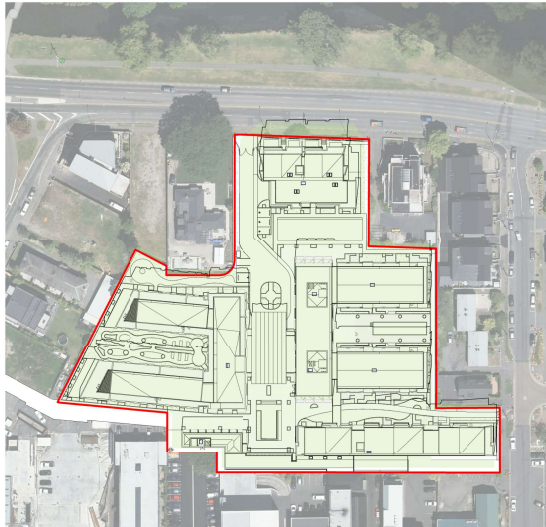

**6 22 DEC - 10AM**  
A1 sheet scale = 1 : 1000  
A3 sheet scale is twice scale shown above

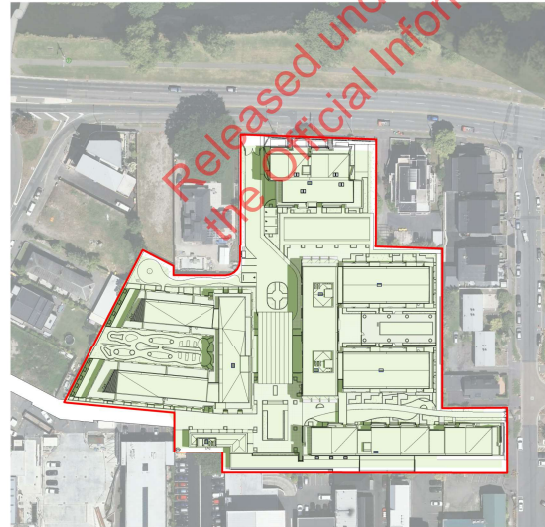

**4 22 DEC - 1PM** (No Shadows beyond the site boundary)  
A1 sheet scale = 1 : 1000  
A3 sheet scale is twice scale shown above

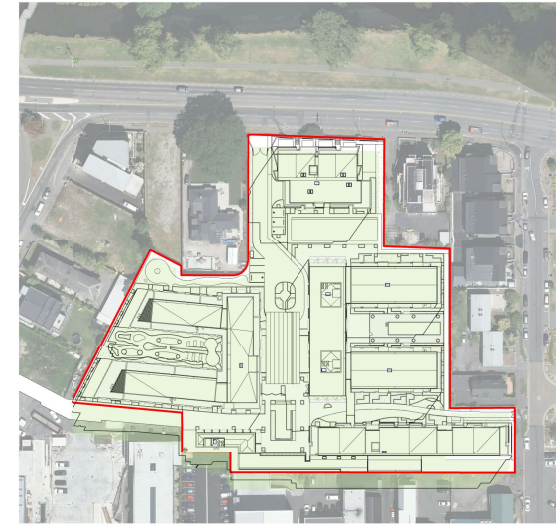

**5 22 DEC - 4PM**  
A1 sheet scale = 1 : 1000  
A3 sheet scale is twice scale shown above

EXTENT OF SHADING PRODUCED BY A STRUCTURE BUILT TO THE 14M HEIGHT AND HIRB CONTROLS  
EXTENT OF SHADING PRODUCED BY PROPOSED DESIGN - REPRESENTED BY THE OUTLINE

All dimension to be verified on site before producing shop drawings or commencing any work.  
Do not scale. The copyright of this drawing remains with Warren and Mahoney Architects Ltd.

### Revisions

A 21/11/19 TECHNICAL ASSESSMENT  
B 09/03/20 FOR INFORMATION  
C 13/03/20 FINAL DRAFT  
D 27/03/20 RESOURCE CONSENT ISSUE  
E 15/05/20 RESOURCE CONSENT RFI  
F 12/06/20 RESOURCE CONSENT RFI

### Notes



Client  
Ryman Healthcare Ltd

Warren and Mahoney Architects  
New Zealand Ltd  
254 Montreal Street  
PO Box 25088  
Christchurch 8011  
New Zealand  
Phone + 64 3 961 5926

Registered Architects and Designers  
www.warrenandmahoney.com

Project Title  
PARK TERRACE  
SITE ONE  
BISHOPSPARK


Drawing Title  
SITE .S01  
SUN STUDIES

Drawing Issue  
TECHNICAL  
ASSESSMENT


Drawing Details  
Scale As indicated @ A1  
Date 12/06/20  
Job No 8917  
Drawn WM Team  
Checked TDH

Drawing No .S01.A0-200  
Revision (F)




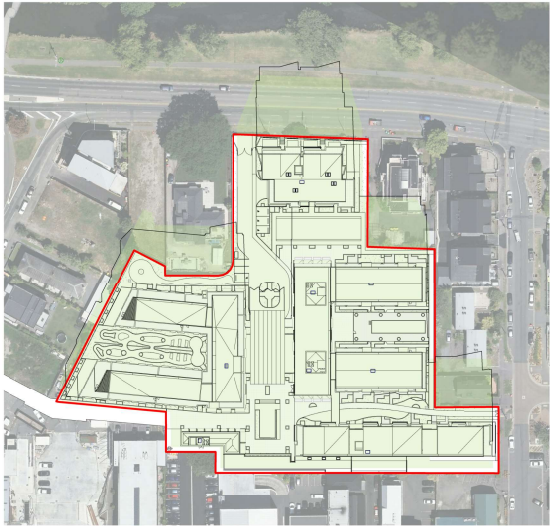


1 23 SEPT - 9AM  
A1 sheet scale = 1 : 1000  
A3 sheet scale is twice scale shown above

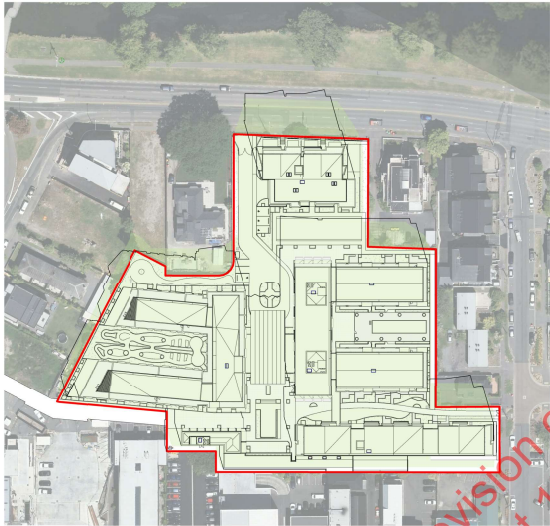


2 23 SEPT - 10AM  
A1 sheet scale = 1 : 1000  
A3 sheet scale is twice scale shown above

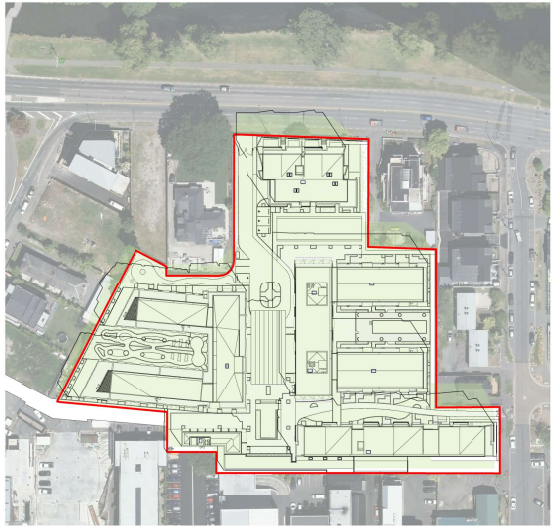


3 23 SEPT - 11AM  
A1 sheet scale = 1 : 1000  
A3 sheet scale is twice scale shown above

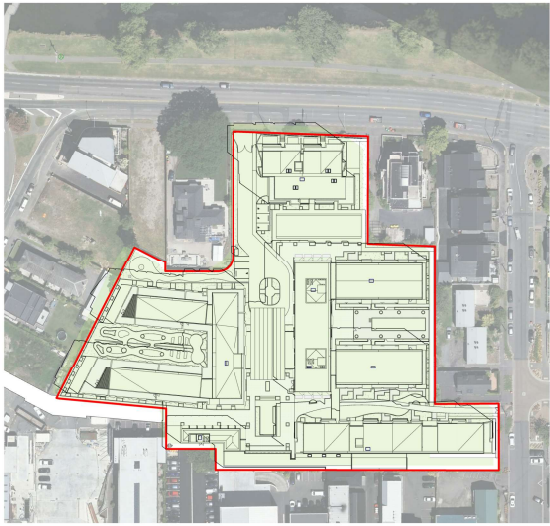

6 23 SEPT - Noon  
A1 sheet scale = 1 : 1000  
A3 sheet scale is twice scale shown above

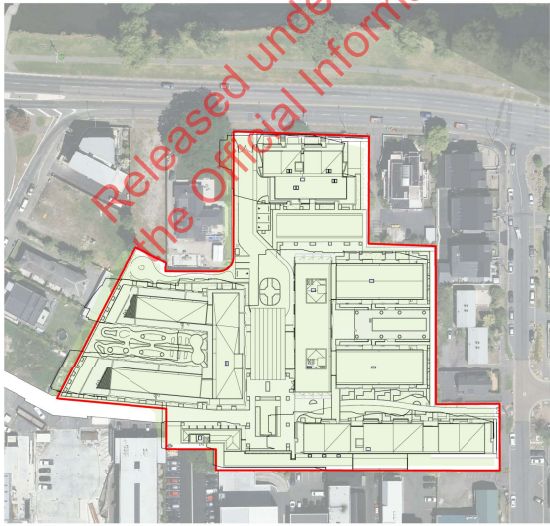

4 23 SEPT - 1PM  
A1 sheet scale = 1 : 1000  
A3 sheet scale is twice scale shown above

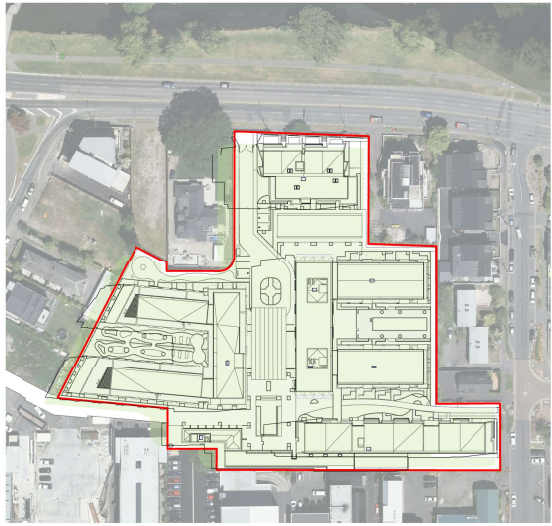

5 23 SEPT - 2PM  
A1 sheet scale = 1 : 1000  
A3 sheet scale is twice scale shown above

EXTENT OF SHADING PRODUCED BY A STRUCTURE BUILT TO THE 14M HEIGHT AND HIRB CONTROLS  
EXTENT OF SHADING PRODUCED BY PROPOSED DESIGN - REPRESENTED BY THE OUTLINE

All dimension to be verified on site before producing shop drawings or commencing any work.  
Do not scale. The copyright of this drawing remains with Warren and Mahoney Architects Ltd.

Revisions

A 21/11/19 TECHNICAL ASSESSMENT  
B 09/03/20 FOR INFORMATION  
C 13/03/20 FINAL DRAFT  
D 27/03/20 RESOURCE CONSENT ISSUE  
E 15/05/20 RESOURCE CONSENT RFI  
F 12/06/20 RESOURCE CONSENT RFI

Notes

Client  
Pyman Healthcare Ltd

Warren and Mahoney Architects  
New Zealand Ltd  
254 Montreal Street  
PO Box 25088  
Christchurch 8011  
New Zealand  
Phone + 64 3 961 5926

Registered Architects and Designers  
www.warrenandmahoney.com

Project Title  
PARK TERRACE  
SITE ONE  
BISHOPSPARK

Drawing Title  
SITE .S01  
SUN STUDIES

Drawing Issue  
TECHNICAL  
ASSESSMENT


Drawing Details

Scale	As indicated @ A1
Date	12/06/20
Job No	8917
Drawn	WM Team
Checked	TDH


Drawing No  
.S01.A0-201

Revision  
F


WARREN AND MAHONEY

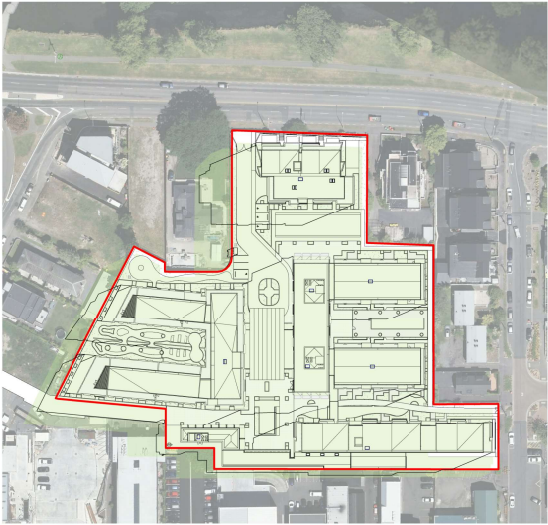

1 23 SEPT - 3PM  
A1 sheet scale = 1 : 1000  
A3 sheet scale is twice scale shown above

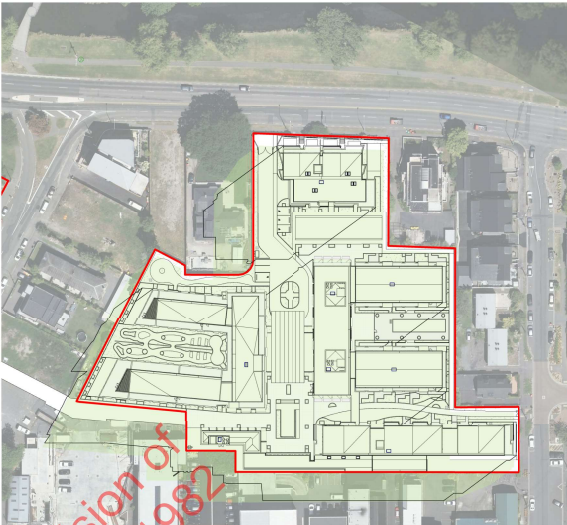

2 23 SEPT - 4PM  
A1 sheet scale = 1 : 1000  
A3 sheet scale is twice scale shown above

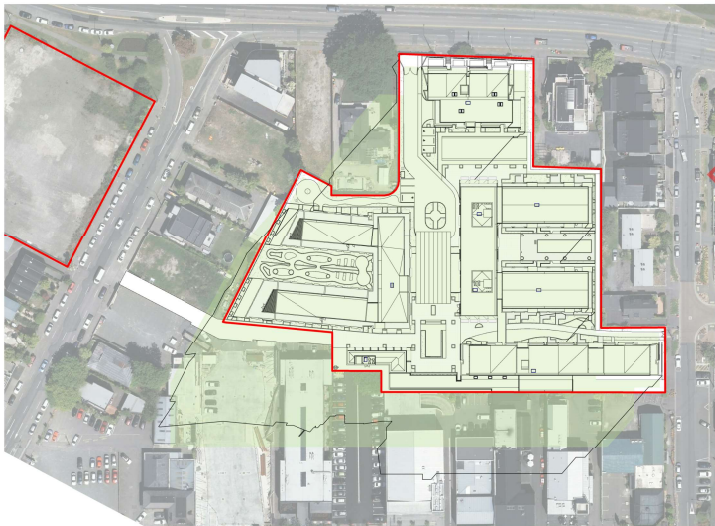

3 23 SEPT - 5PM  
A1 sheet scale = 1 : 1000  
A3 sheet scale is twice scale shown above

EXTENT OF SHADING PRODUCED BY A STRUCTURE BUILT TO THE 14M HEIGHT AND HIRB CONTROLS  
EXTENT OF SHADING PRODUCED BY PROPOSED DESIGN - REPRESENTED BY THE OUTLINE

SHADOW DIAGRAM LEGEND  
A1 sheet scale = 1 : 1  
A3 sheet scale is twice scale shown above

All dimension to be verified on site before producing shop drawings or commencing any work.  
Do not scale. The copyright of this drawing remains with Warren and Mahoney Architects Ltd.

Revisions

A 12/06/20 RESOURCE CONSENT RFI

Notes

Client

Ryman Healthcare Ltd

Warren and Mahoney Architects  
New Zealand Ltd  
254 Montreat Street  
PO Box 25088  
Christchurch 8011  
New Zealand  
Phone + 64 3 961 5926

Registered Architects and Designers  
www.warrenandmahoney.com

Project Title

PARK TERRACE  
SITE ONE  
BISHOPSPARK

Drawing Title

SITE .S02  
SUN STUDIES

Drawing Issue

TECHNICAL  
ASSESSMENT

Drawing Details

Scale As indicated @ A1  
Date 12/06/20  
Job No 8917  
Drawn WM Team  
Checked TDH

Drawing No

.S02 .A0-202

Revision

(A)



#### Revisions

A 13/12/19 RESOURCE CONSENT  
B 09/03/20 FOR INFORMATION  
C 13/03/20 FINAL DRAFT  
D 27/03/20 RESOURCE CONSENT ISSUE

#### Notes

LEVEL 5  
29700  
LEVEL 4  
26500  
LEVEL 3  
23300  
LEVEL 2  
20100  
LEVEL 1  
16700



#### N SITE ELEVATION - NORTH

A1 sheet scale = 1 : 250  
A3 sheet scale is twice scale shown above

LEVEL 5  
29700  
LEVEL 4  
26500  
LEVEL 3  
23300  
LEVEL 2  
20100  
LEVEL 1  
16700



#### W SITE ELEVATION - WEST

A1 sheet scale = 1 : 250  
A3 sheet scale is twice scale shown above


LEVEL 5  
29700  
LEVEL 4  
26500  
LEVEL 3  
23300  
LEVEL 2  
20100  
LEVEL 1  
16700



#### S SITE ELEVATION - SOUTH

A1 sheet scale = 1 : 250  
A3 sheet scale is twice scale shown above

LEVEL 5  
29700  
LEVEL 4  
26500  
LEVEL 3  
23300  
LEVEL 2  
20100  
LEVEL 1  
16700

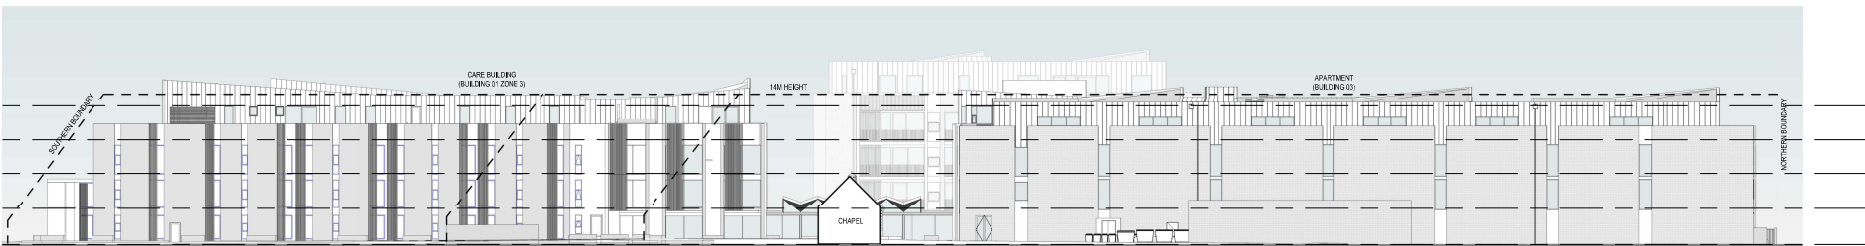

#### E SITE ELEVATION - EAST

A1 sheet scale = 1 : 250  
A3 sheet scale is twice scale shown above

#### Client

Pymon Healthcare Ltd

#### Warren and Mahoney Architects New Zealand Ltd

254 Montreat Street  
PO Box 25086  
Christchurch 8011  
New Zealand  
Phone + 64 3 961 5926

Registered Architects and Designers  
www.warrenandmahoney.com

#### Project Title

PARK TERRACE  
SITE ONE  
BISHOPSPARK

#### Drawing Title

SITE .S01  
SITE ELEVATIONS

#### Drawing Issue

TECHNICAL  
ASSESSMENT

#### Drawing Details


Scale	1 : 250 @ A1
Date	27/03/20
Job No	8917
Drawn	WM Team
Checked	TDH

#### Drawing No


.S01 .A0-060

#### Revision


D

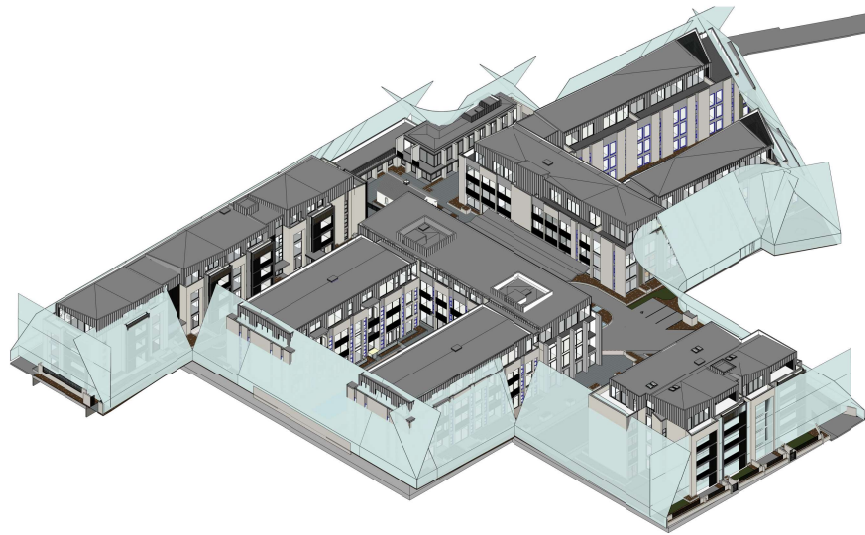


1 NORTH EAST VIEW  
NOT TO SCALE

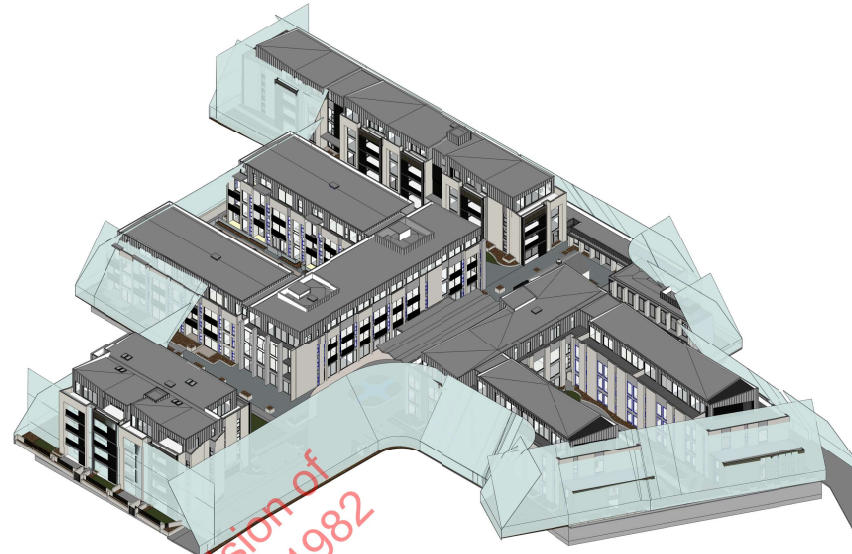

2 NORTH WEST VIEW  
NOT TO SCALE

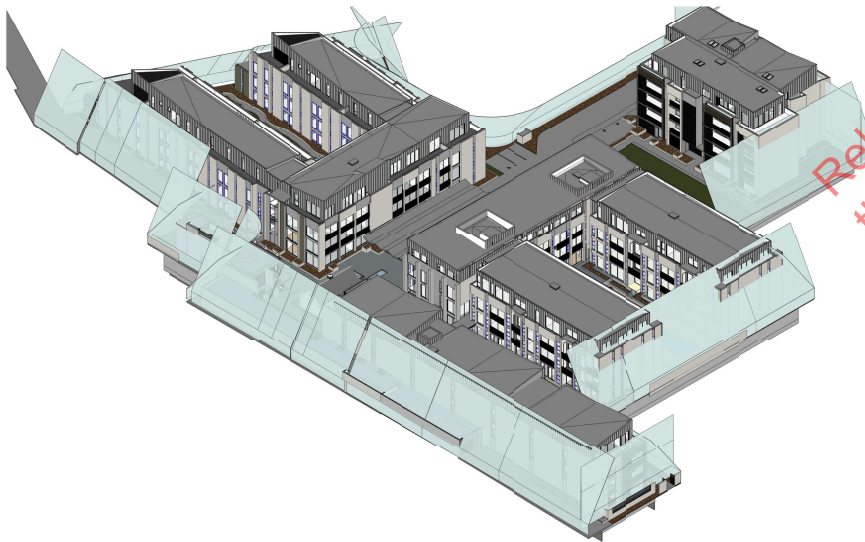

3 SOUTH EAST VIEW  
NOT TO SCALE

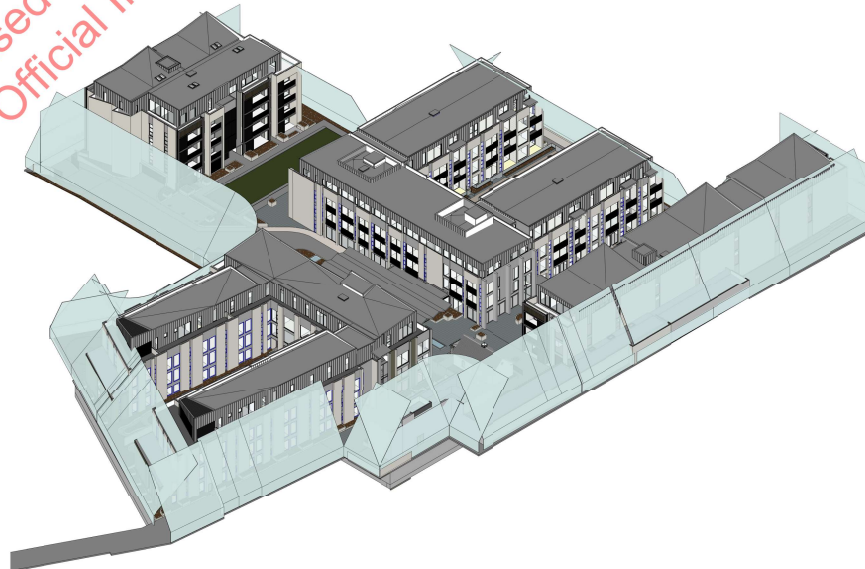

4 SOUTH WEST VIEW  
NOT TO SCALE

Released under the provision of  
the Official Information Act 1982

7 All dimension to be verified on site before producing shop drawings or commencing any work.  
Do not scale. The copyright of this drawing remains with Warren and Mahoney Architects Ltd.

#### Revisions

A 21/11/19 TECHNICAL ASSESSMENT  
B 09/03/20 FOR INFORMATION  
C 13/03/20 FINAL DRAFT  
D 27/03/20 RESOURCE CONSENT ISSUE

#### Notes

#### Client

Ryman Healthcare Ltd

#### Warren and Mahoney Architects New Zealand Ltd

254 Montreal Street  
PO Box 25088  
Christchurch 8011  
New Zealand  
Phone + 64 3 961 5926

Registered Architects and Designers  
www.warrenandmahoney.com

#### Project Title

PARK TERRACE  
SITE ONE  
BISHOPSPARK

#### Drawing Title

SITE .S01  
RECESSION PLANE

#### Drawing Issue

TECHNICAL  
ASSESSMENT

#### Drawing Details

Scale	@ A1
Date	27/03/20
Job No	8917
Drawn	WM Team
Checked	TDH

#### Drawing No


.S01 .A0-070

#### Revision


D

*Bruce Cartt*




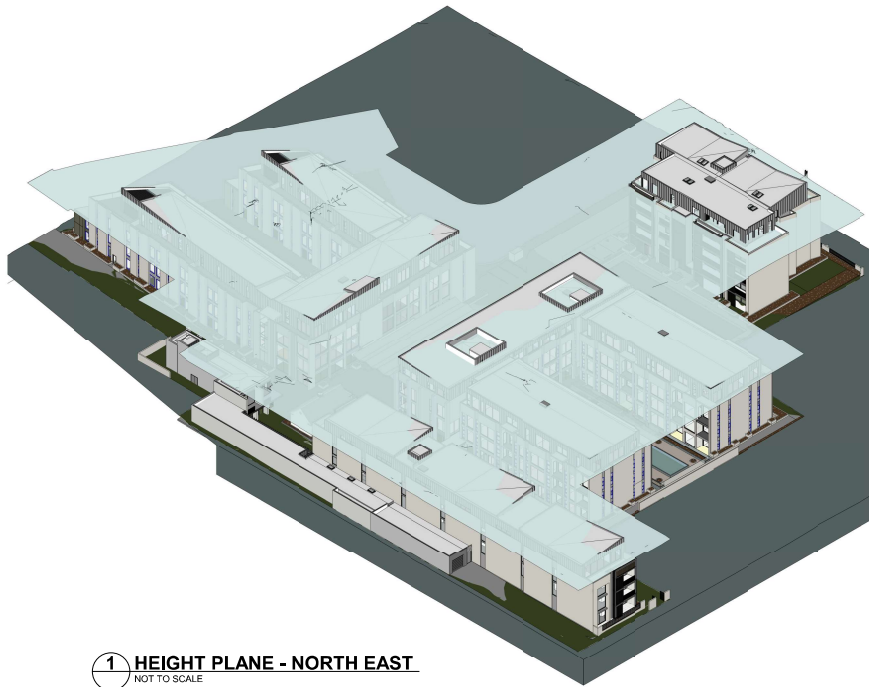


**1 HEIGHT PLANE - NORTH EAST**  
NOT TO SCALE

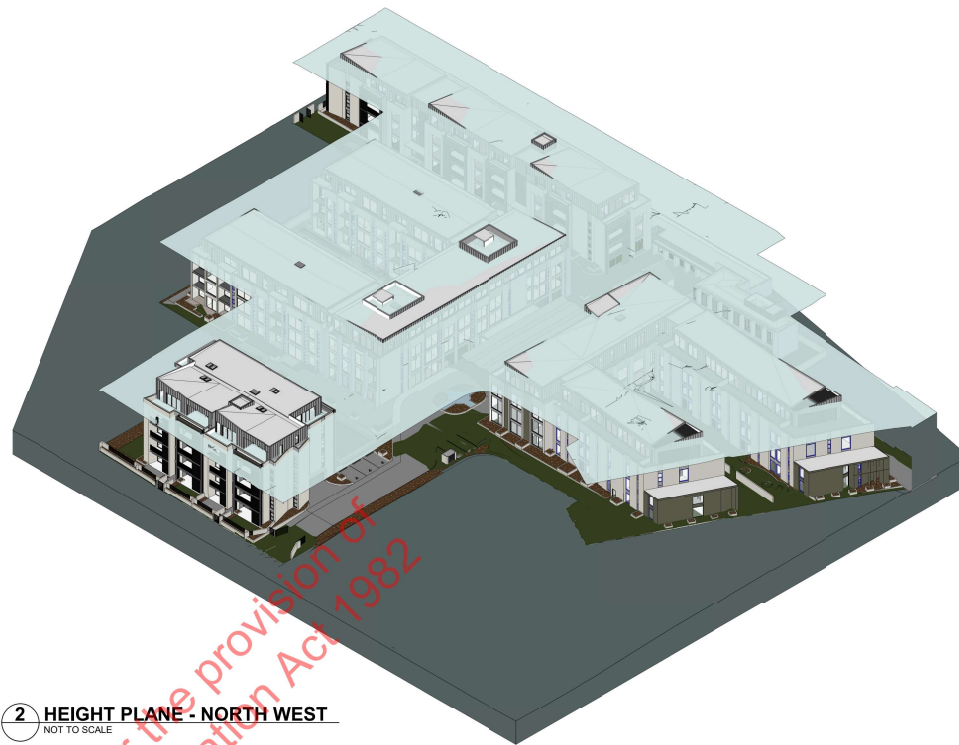

**2 HEIGHT PLANE - NORTH WEST**  
NOT TO SCALE

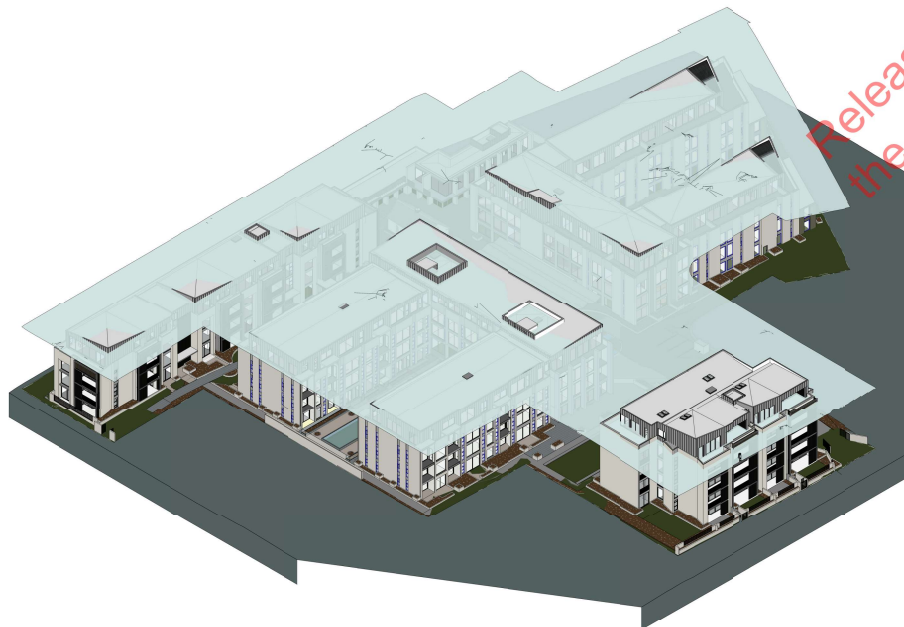

**3 HEIGHT PLANE - SOUTH EAST**  
NOT TO SCALE

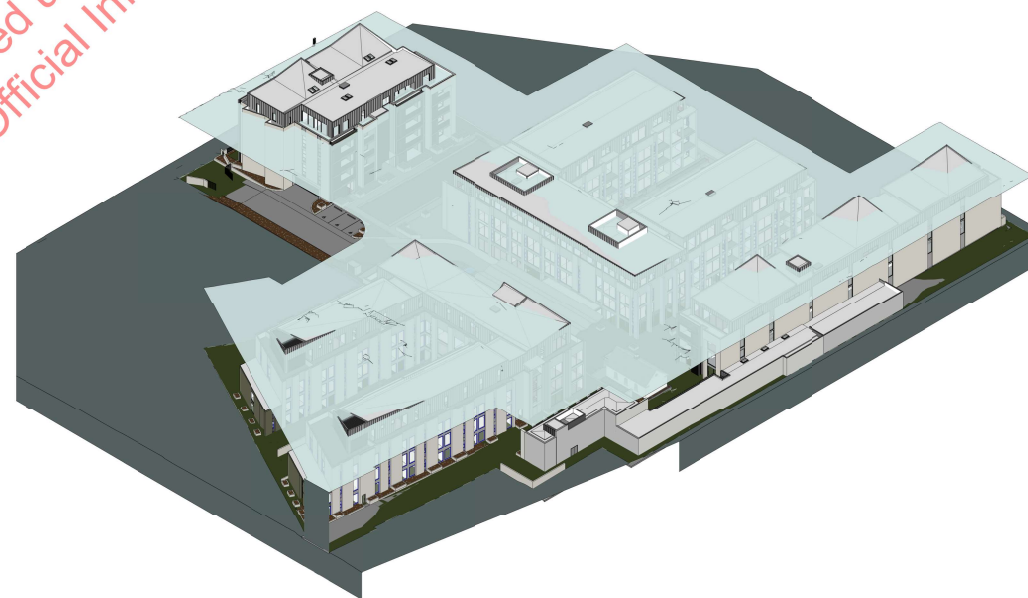

**4 HEIGHT PLANE - SOUTH WEST**  
NOT TO SCALE

Released under the provision of  
the Official Information Act 1982

All dimension to be verified on site before producing shop drawings or commencing any work.  
Do not scale. The copyright of this drawing remains with Warren and Mahoney Architects Ltd.

#### Revisions

A 21/11/19 TECHNICAL ASSESSMENT  
B 09/03/20 FOR INFORMATION  
C 13/03/20 FINAL DRAFT  
D 27/03/20 RESOURCE CONSENT ISSUE

#### Notes

#### Client

Pymon Healthcare Ltd

#### Warren and Mahoney Architects New Zealand Ltd

254 Montreal Street  
PO Box 25086  
Christchurch 8011  
New Zealand  
Phone + 64 3 961 5926

Registered Architects and Designers  
www.warrenandmahoney.com

#### Project Title

PARK TERRACE  
SITE ONE  
BISHOPSPARK

#### Drawing Title

SITE .S01  
HEIGHT PLANE

#### Drawing Issue

TECHNICAL  
ASSESSMENT

#### Drawing Details

Scale	@ A1
Date	27/03/20
Job No	8917
Drawn	WM Team
Checked	TDH

#### Drawing No

.S01.A0-071

#### Revision

(D)


*Bruce Gault*



# Revisions

A 21/11/19 TECHNICAL ASSESSMENT  
B 09/03/20 FOR INFORMATION  
C 13/03/20 FINAL DRAFT  
D 27/03/20 RESOURCE CONSENT ISSUE

# Notes

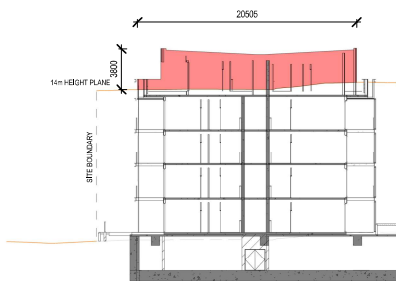


**A SITE SECTION A**

A1 sheet scale = 1 : 250  
A3 sheet scale is twice scale shown above




**B SITE SECTION B**

A1 sheet scale = 1 : 250  
A3 sheet scale is twice scale shown above

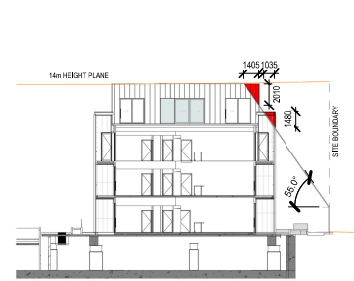


**C SITE SECTION C**

A1 sheet scale = 1 : 250  
A3 sheet scale is twice scale shown above

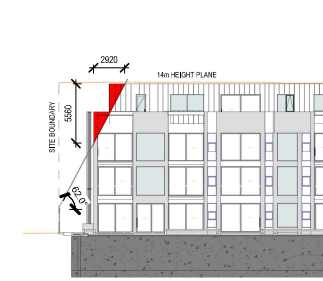


**D SITE SECTION D**

A1 sheet scale = 1 : 250  
A3 sheet scale is twice scale shown above

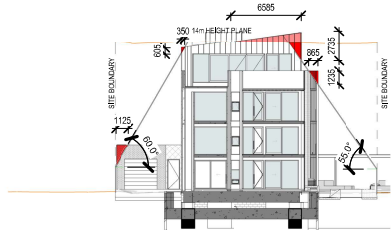


**E SITE SECTION E**

A1 sheet scale = 1 : 250  
A3 sheet scale is twice scale shown above

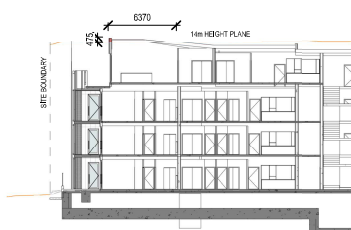


**F SITE SECTION F**

A1 sheet scale = 1 : 250  
A3 sheet scale is twice scale shown above

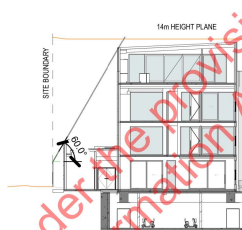


**G SITE SECTION G**

A1 sheet scale = 1 : 250  
A3 sheet scale is twice scale shown above

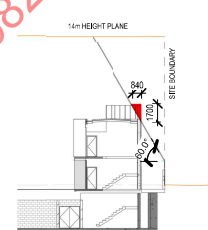


**H SITE SECTION H**

A1 sheet scale = 1 : 250  
A3 sheet scale is twice scale shown above

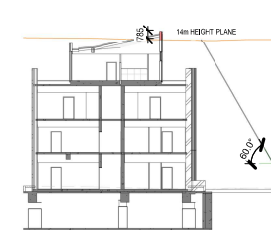


**I SITE SECTION I**

A1 sheet scale = 1 : 250  
A3 sheet scale is twice scale shown above

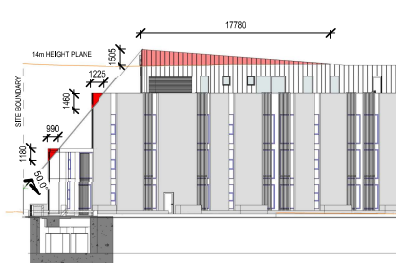

**J SITE SECTION J**

A1 sheet scale = 1 : 250  
A3 sheet scale is twice scale shown above

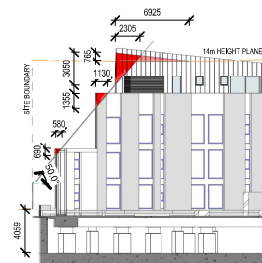


**K SITE SECTION K**

A1 sheet scale = 1 : 250  
A3 sheet scale is twice scale shown above



**L SITE SECTION L**

A1 sheet scale = 1 : 250  
A3 sheet scale is twice scale shown above

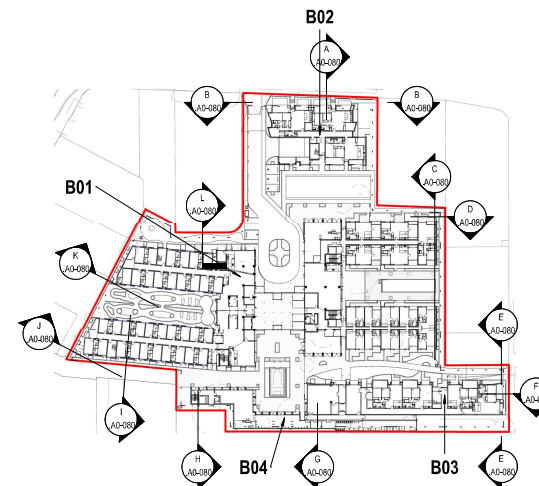

**1 SITE SECTION LEGEND**

A1 sheet scale = 1 : 1000  
A3 sheet scale is twice scale shown above

# Client

Ryman Healthcare Ltd

Warren and Mahoney Architects  
New Zealand Ltd  
254 Montreal Street  
PO Box 25088  
Christchurch 8011  
New Zealand  
Phone + 64 3 961 5926

Registered Architects and Designers  
www.warrenandmahoney.com

# Project Title

PARK TERRACE  
SITE ONE  
BISHOPSPARK

# Drawing Title

SITE .S01  
SITE SECTIONS

# Drawing Issue

TECHNICAL  
ASSESSMENT

# Drawing Details

Scale	As indicated @ A1
Date	27/03/20
Job No	8917
Drawn	WM Team
Checked	TDH

# Drawing No

.S01.A0-080

# Revision

D

0. DRAWING LIST - RESOURCE CONSENT				
Sheet Number	Sheet Name	Current Revision	Current Revision Date	Drawing Issue
S02				
A0-000	TITLE SHEET	F	15/05/20	RESOURCE CONSENT
A0-010	LOCATION PLAN	E	27/03/20	RESOURCE CONSENT
A0-020	EXISTING SITE PLAN	E	27/03/20	RESOURCE CONSENT
A0-030	PROPOSED SITE PLAN - GROUND	F	15/05/20	RESOURCE CONSENT
A0-040	PROPOSED SITE PLAN - BASEMENT	F	15/05/20	RESOURCE CONSENT
B				
B07				
A1-010	FLOOR PLAN LEVEL 0 BASEMENT	F	15/05/20	RESOURCE CONSENT
A1-020	FLOOR PLAN LEVEL 1 GROUND	E	27/03/20	RESOURCE CONSENT
A1-030	FLOOR PLAN LEVEL 2	E	27/03/20	RESOURCE CONSENT
A1-040	FLOOR PLAN LEVEL 3	E	27/03/20	RESOURCE CONSENT
A1-050	FLOOR PLAN LEVEL 4	E	27/03/20	RESOURCE CONSENT
A1-060	FLOOR PLAN LEVEL 5	E	27/03/20	RESOURCE CONSENT
A1-070	FLOOR PLAN LEVEL 6	E	27/03/20	RESOURCE CONSENT
A1-080	FLOOR PLAN LEVEL 7	E	27/03/20	RESOURCE CONSENT
A1-090	ROOF PLAN	E	27/03/20	RESOURCE CONSENT
A1-110	BASEMENT FLOOR PLAN - ZONE 1	F	15/05/20	RESOURCE CONSENT
A1-111	BASEMENT FLOOR PLAN - ZONE 2	F	15/05/20	RESOURCE CONSENT
A1-112	BASEMENT FLOOR PLAN - ZONE 3	E	27/03/20	RESOURCE CONSENT
A1-120	LEVEL 1 - GROUND FLOOR PLAN	E	27/03/20	RESOURCE CONSENT
A1-121	LEVEL 2 - FLOOR PLAN	E	27/03/20	RESOURCE CONSENT
A1-122	LEVEL 3 - FLOOR PLAN	E	27/03/20	RESOURCE CONSENT
A1-123	LEVEL 4 - FLOOR PLAN	E	27/03/20	RESOURCE CONSENT
A1-124	LEVEL 5 - FLOOR PLAN	E	27/03/20	RESOURCE CONSENT
A1-125	LEVEL 6 - FLOOR PLAN	E	27/03/20	RESOURCE CONSENT
A1-126	LEVEL 7 - FLOOR PLAN	E	27/03/20	RESOURCE CONSENT
A1-127	LEVEL 8 - ROOF PLAN	E	27/03/20	RESOURCE CONSENT
A2-010	ELEVATIONS	E	27/03/20	RESOURCE CONSENT
A2-011	ELEVATIONS	E	27/03/20	RESOURCE CONSENT
A2-012	ELEVATIONS	E	27/03/20	RESOURCE CONSENT
A2-013	ELEVATIONS	E	27/03/20	RESOURCE CONSENT
A2-014	ELEVATIONS	E	27/03/20	RESOURCE CONSENT
A2-015	ELEVATIONS	E	27/03/20	RESOURCE CONSENT
B08				
A1-020	FLOOR PLAN LEVEL 1	E	27/03/20	RESOURCE CONSENT
A1-030	FLOOR PLAN LEVEL 2	E	27/03/20	RESOURCE CONSENT
A1-040	FLOOR PLAN LEVEL 3	E	27/03/20	RESOURCE CONSENT
A1-050	FLOOR PLAN LEVEL 4	E	27/03/20	RESOURCE CONSENT
A1-090	ROOF PLAN	E	27/03/20	RESOURCE CONSENT
A2-010	ELEVATIONS	E	27/03/20	RESOURCE CONSENT
B				

Released under the provision of  
the Official Information Act 1982

All dimension to be verified on site before producing shop drawings or commencing any work.  
Do not scale. The copyright of this drawing remains with Warren and Mahoney Architects Ltd.

Revisions

A 22/11/19 COORDINATION SET  
B 18/12/19 DRAFT RESOURCE CONSENT  
C 09/03/20 FOR INFORMATION  
D 13/03/20 FINAL DRAFT  
E 27/03/20 RESOURCE CONSENT ISSUE  
F 15/05/20 RESOURCE CONSENT RFI

Notes

Client

RYMAN HEALTHCARE

Warren and Mahoney Architects  
New Zealand Ltd

254 Montreat Street  
PO Box 25086  
Christchurch 8011  
New Zealand  
Phone + 64 3 961 5926

Registered Architects and Designers  
www.warrenandmahoney.com

Project Title

PARK TERRACE  
SITE TWO  
PETERBOROUGH

Drawing Title

SITE .S02  
TITLE SHEET

Drawing Issue

RESOURCE  
CONSENT

Drawing Details

Scale @ A1  
Date 15/05/20  
Job No 8998  
Drawn WM Team  
Checked TDH

Drawing No

.S02 .A0-000

Revision

F

Bruce Garrett