




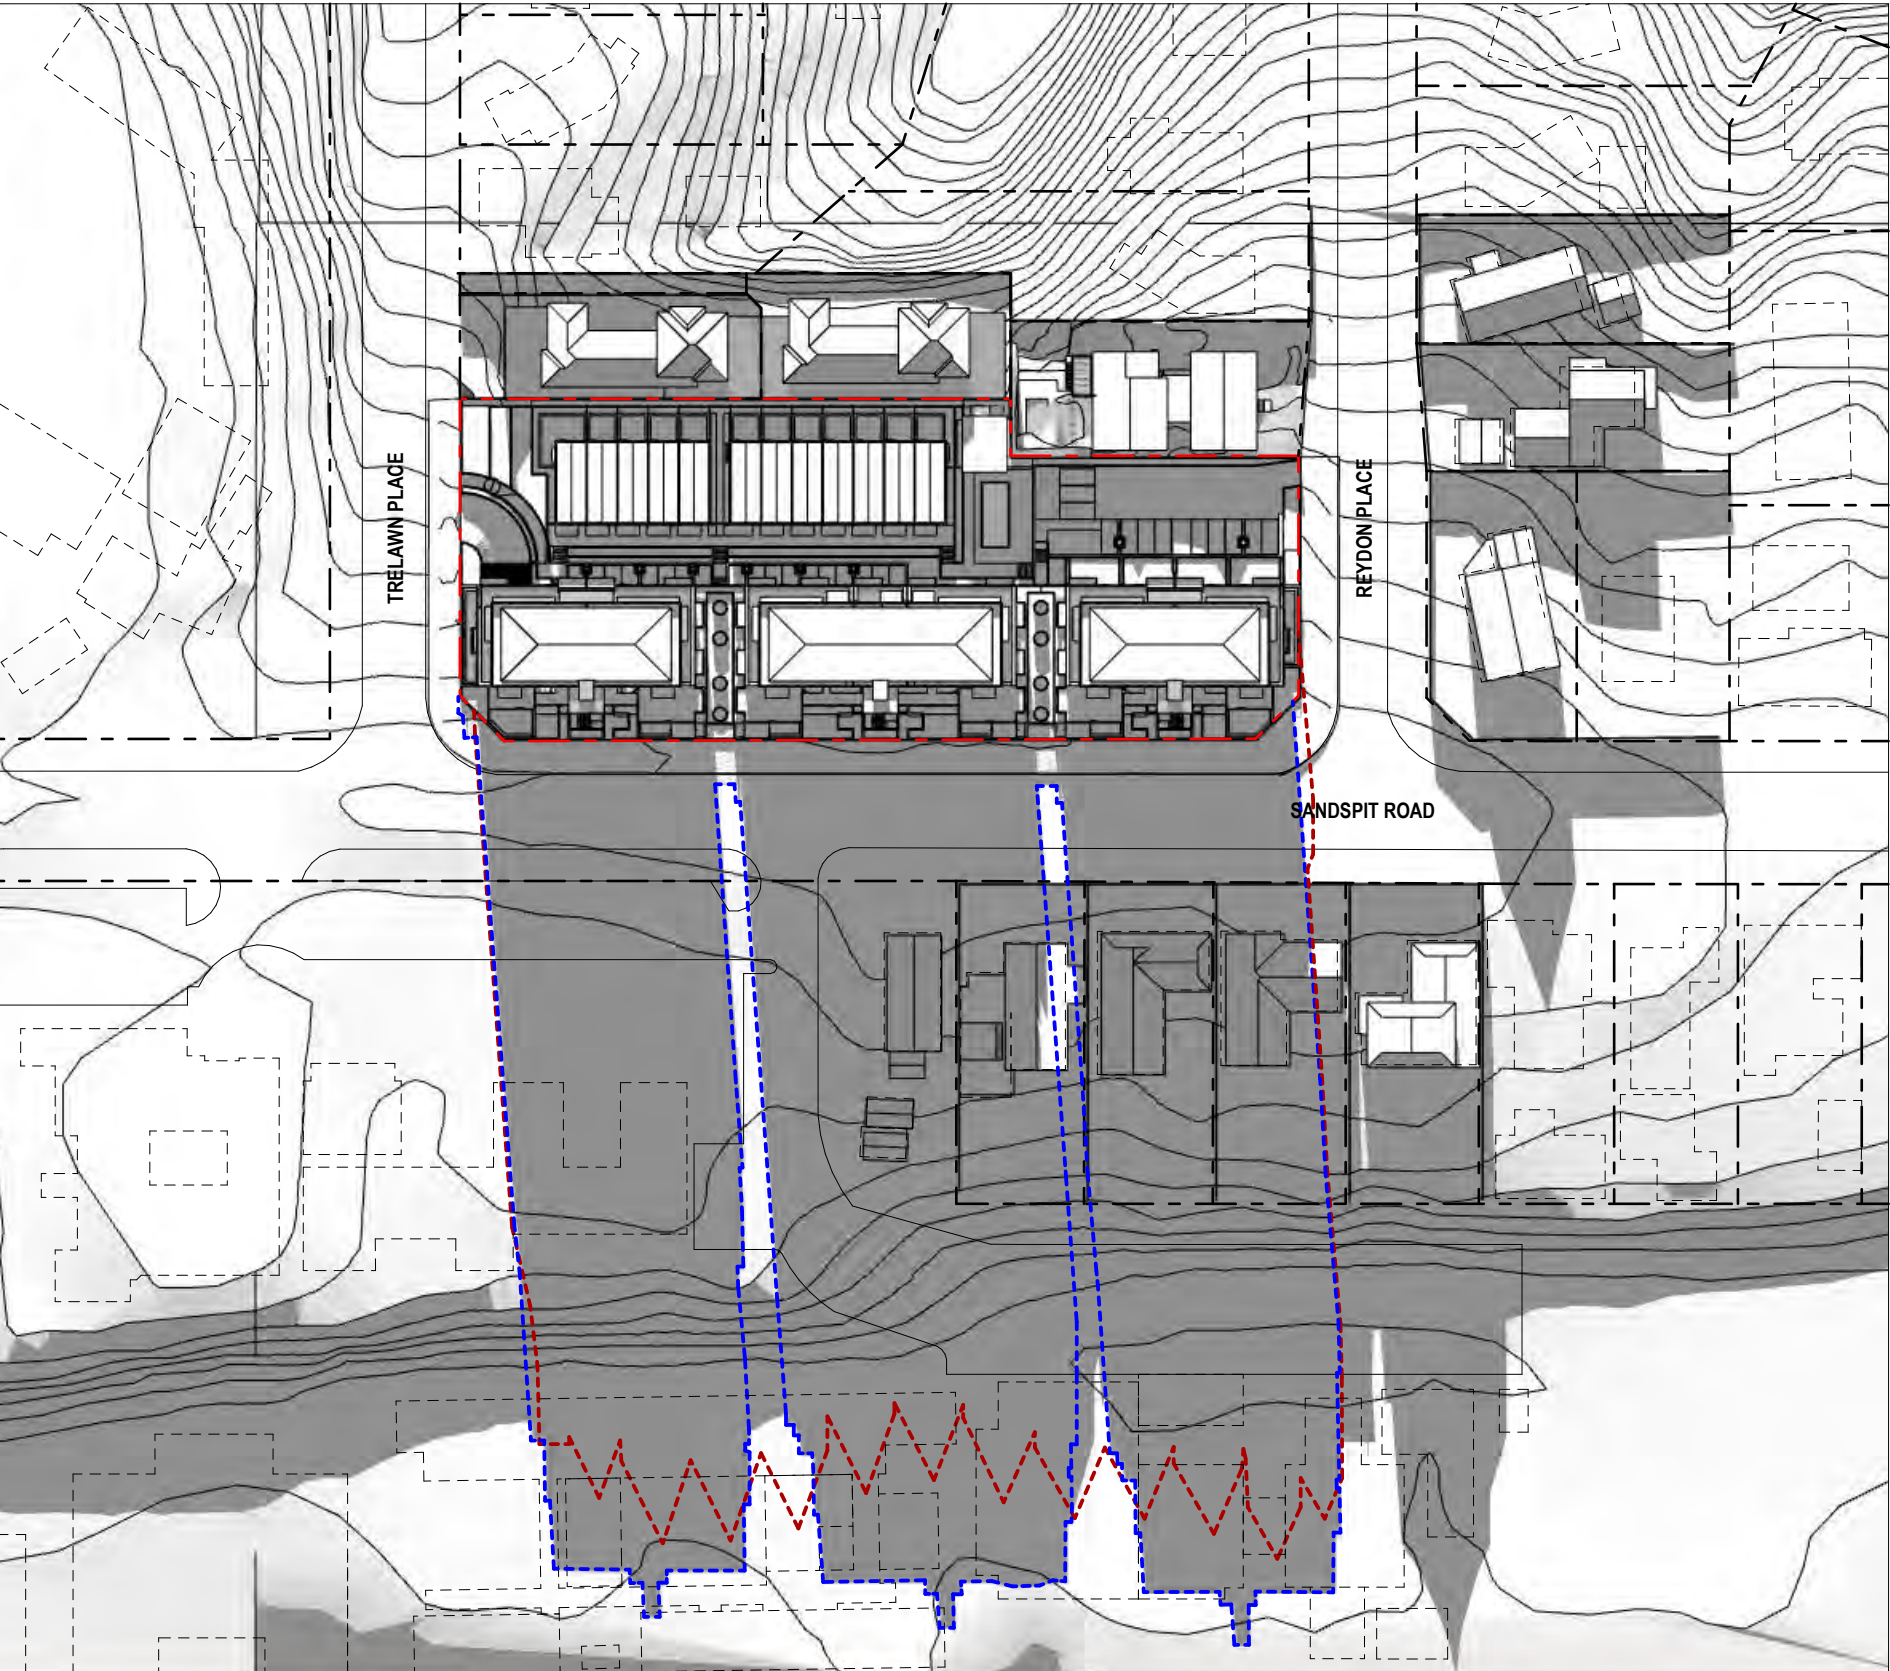


WINTER SOLSTICE | JUNE 21st | 9am

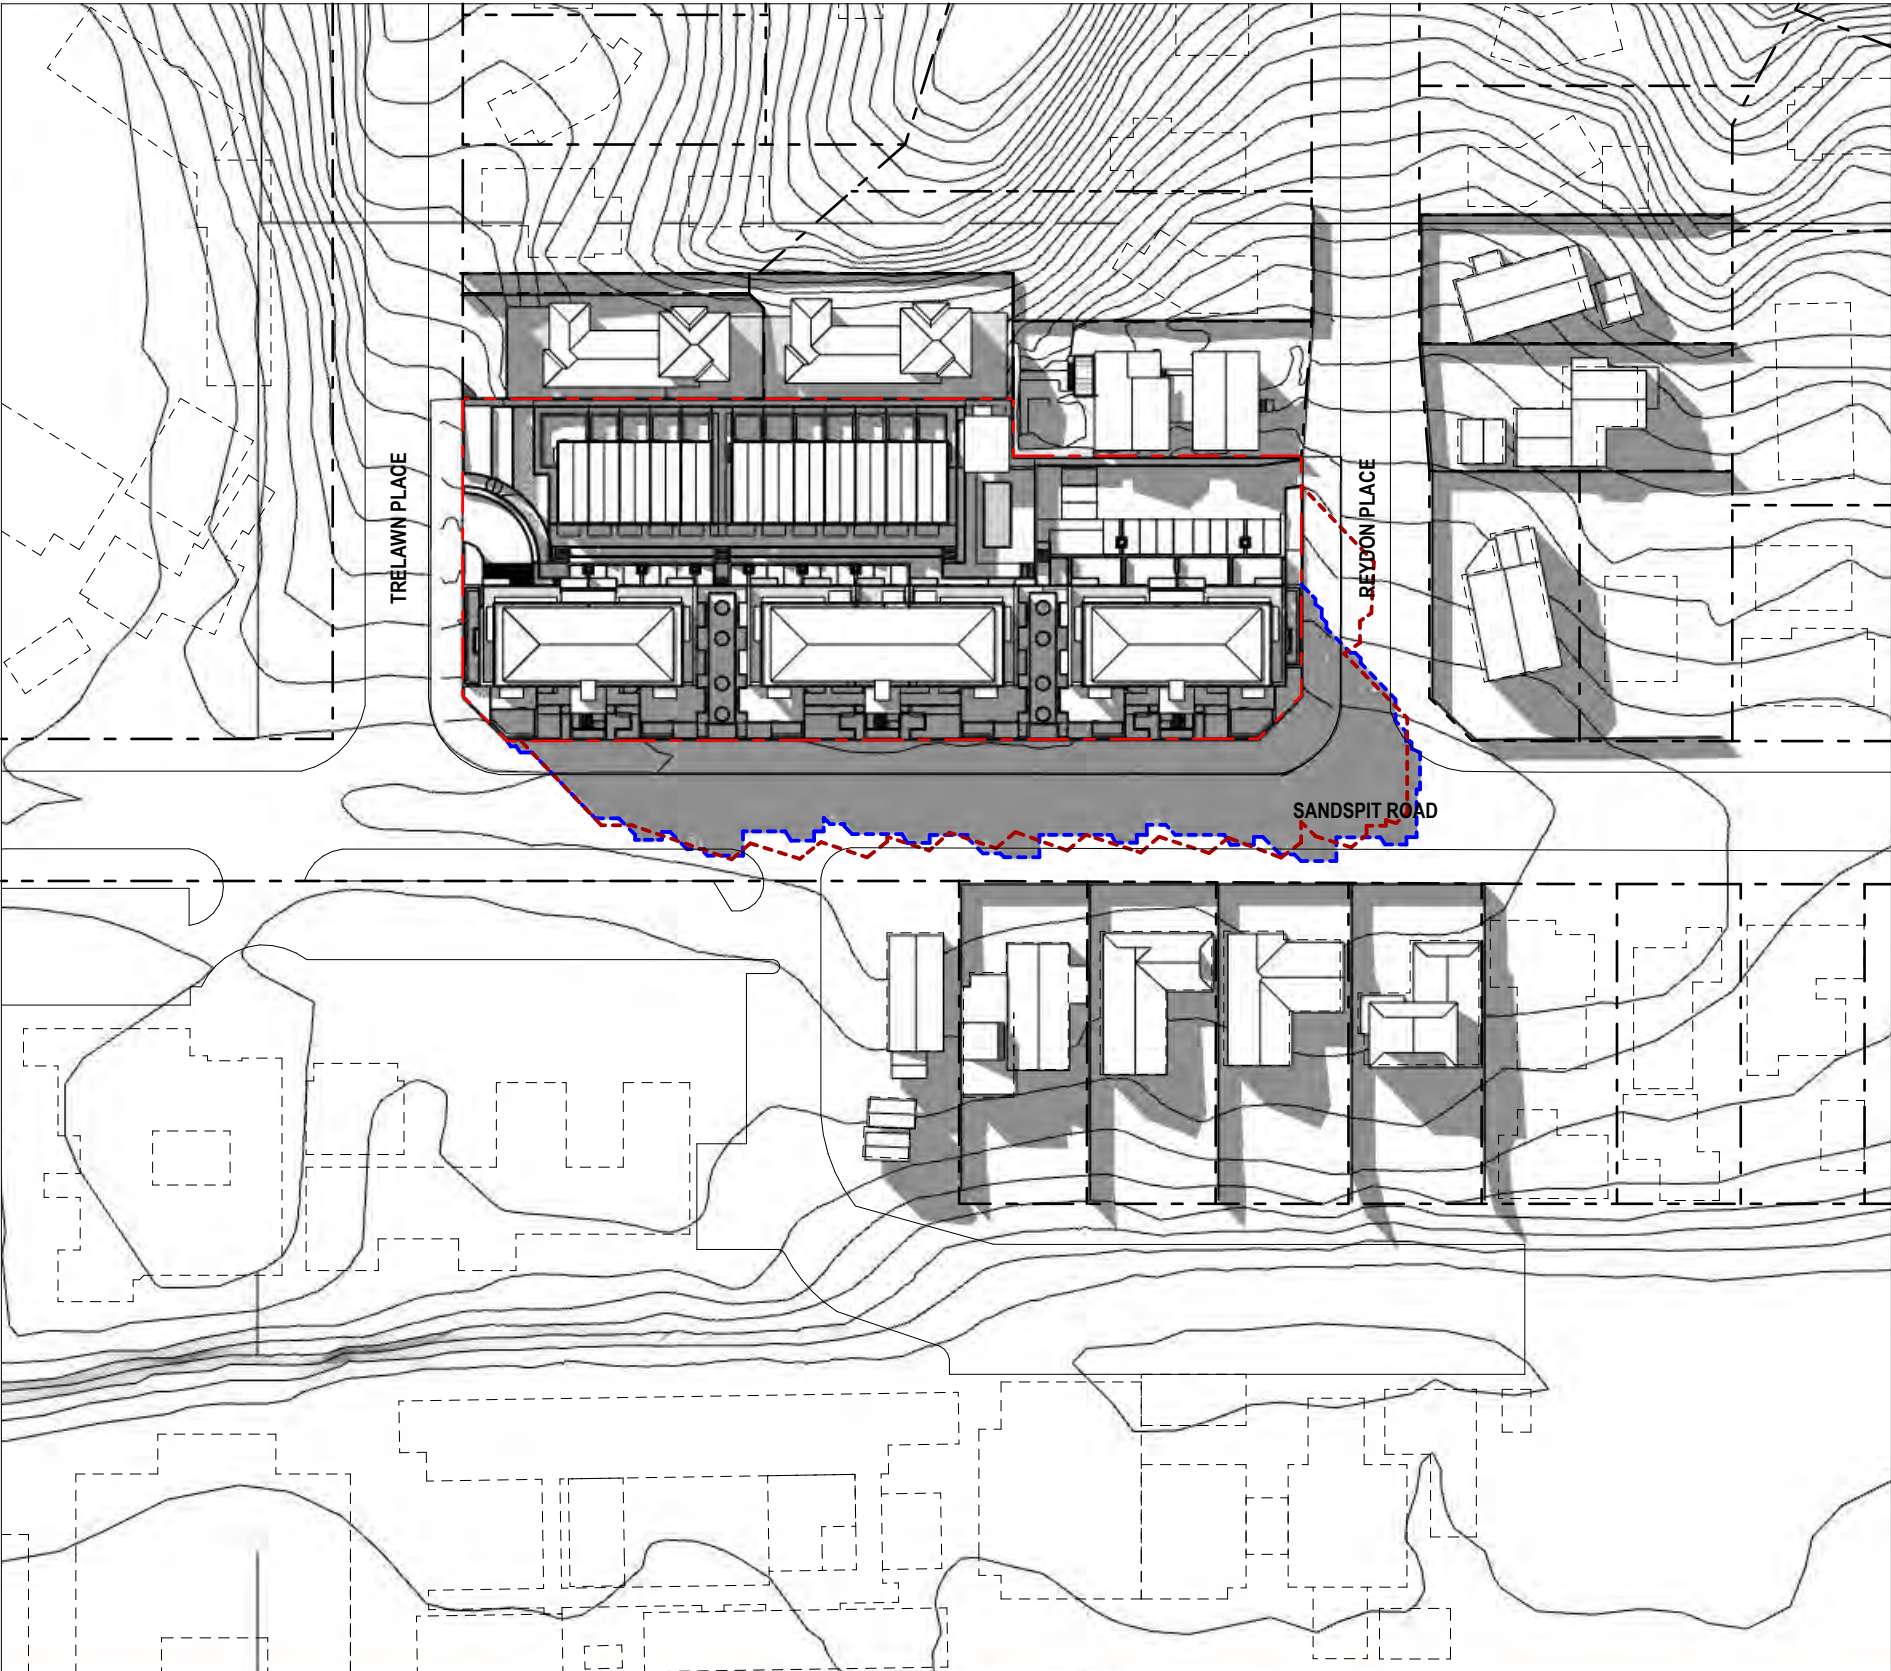

WINTER SOLSTICE | JUNE 21st | 12pm

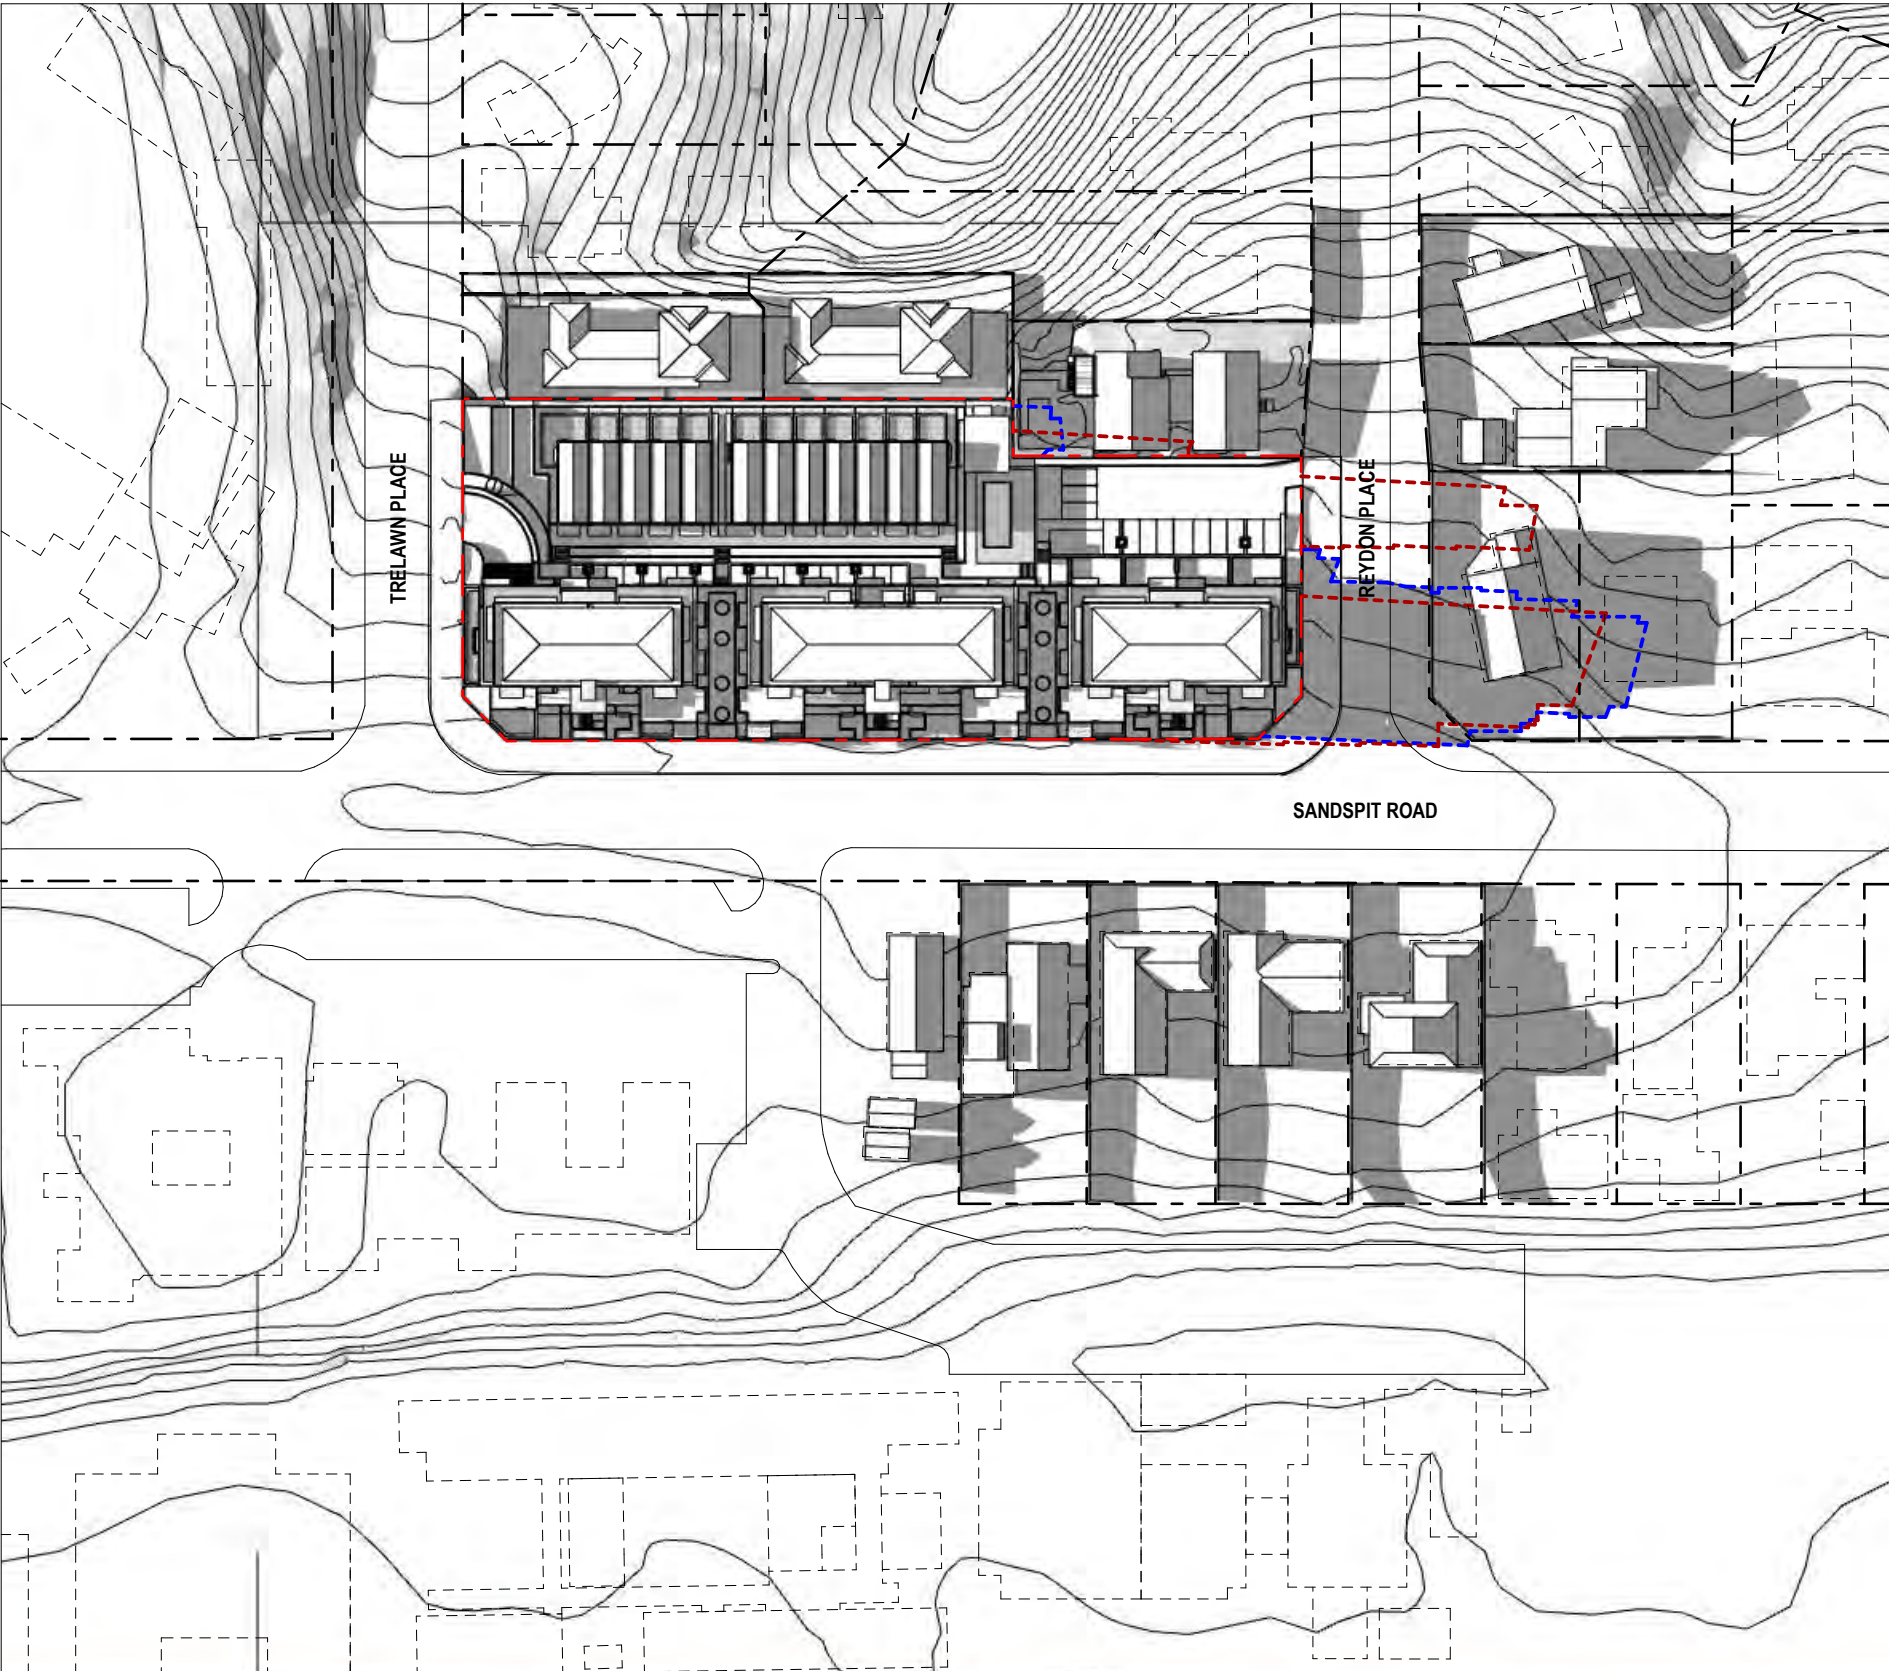

WINTER SOLSTICE | JUNE 21st | 3pm

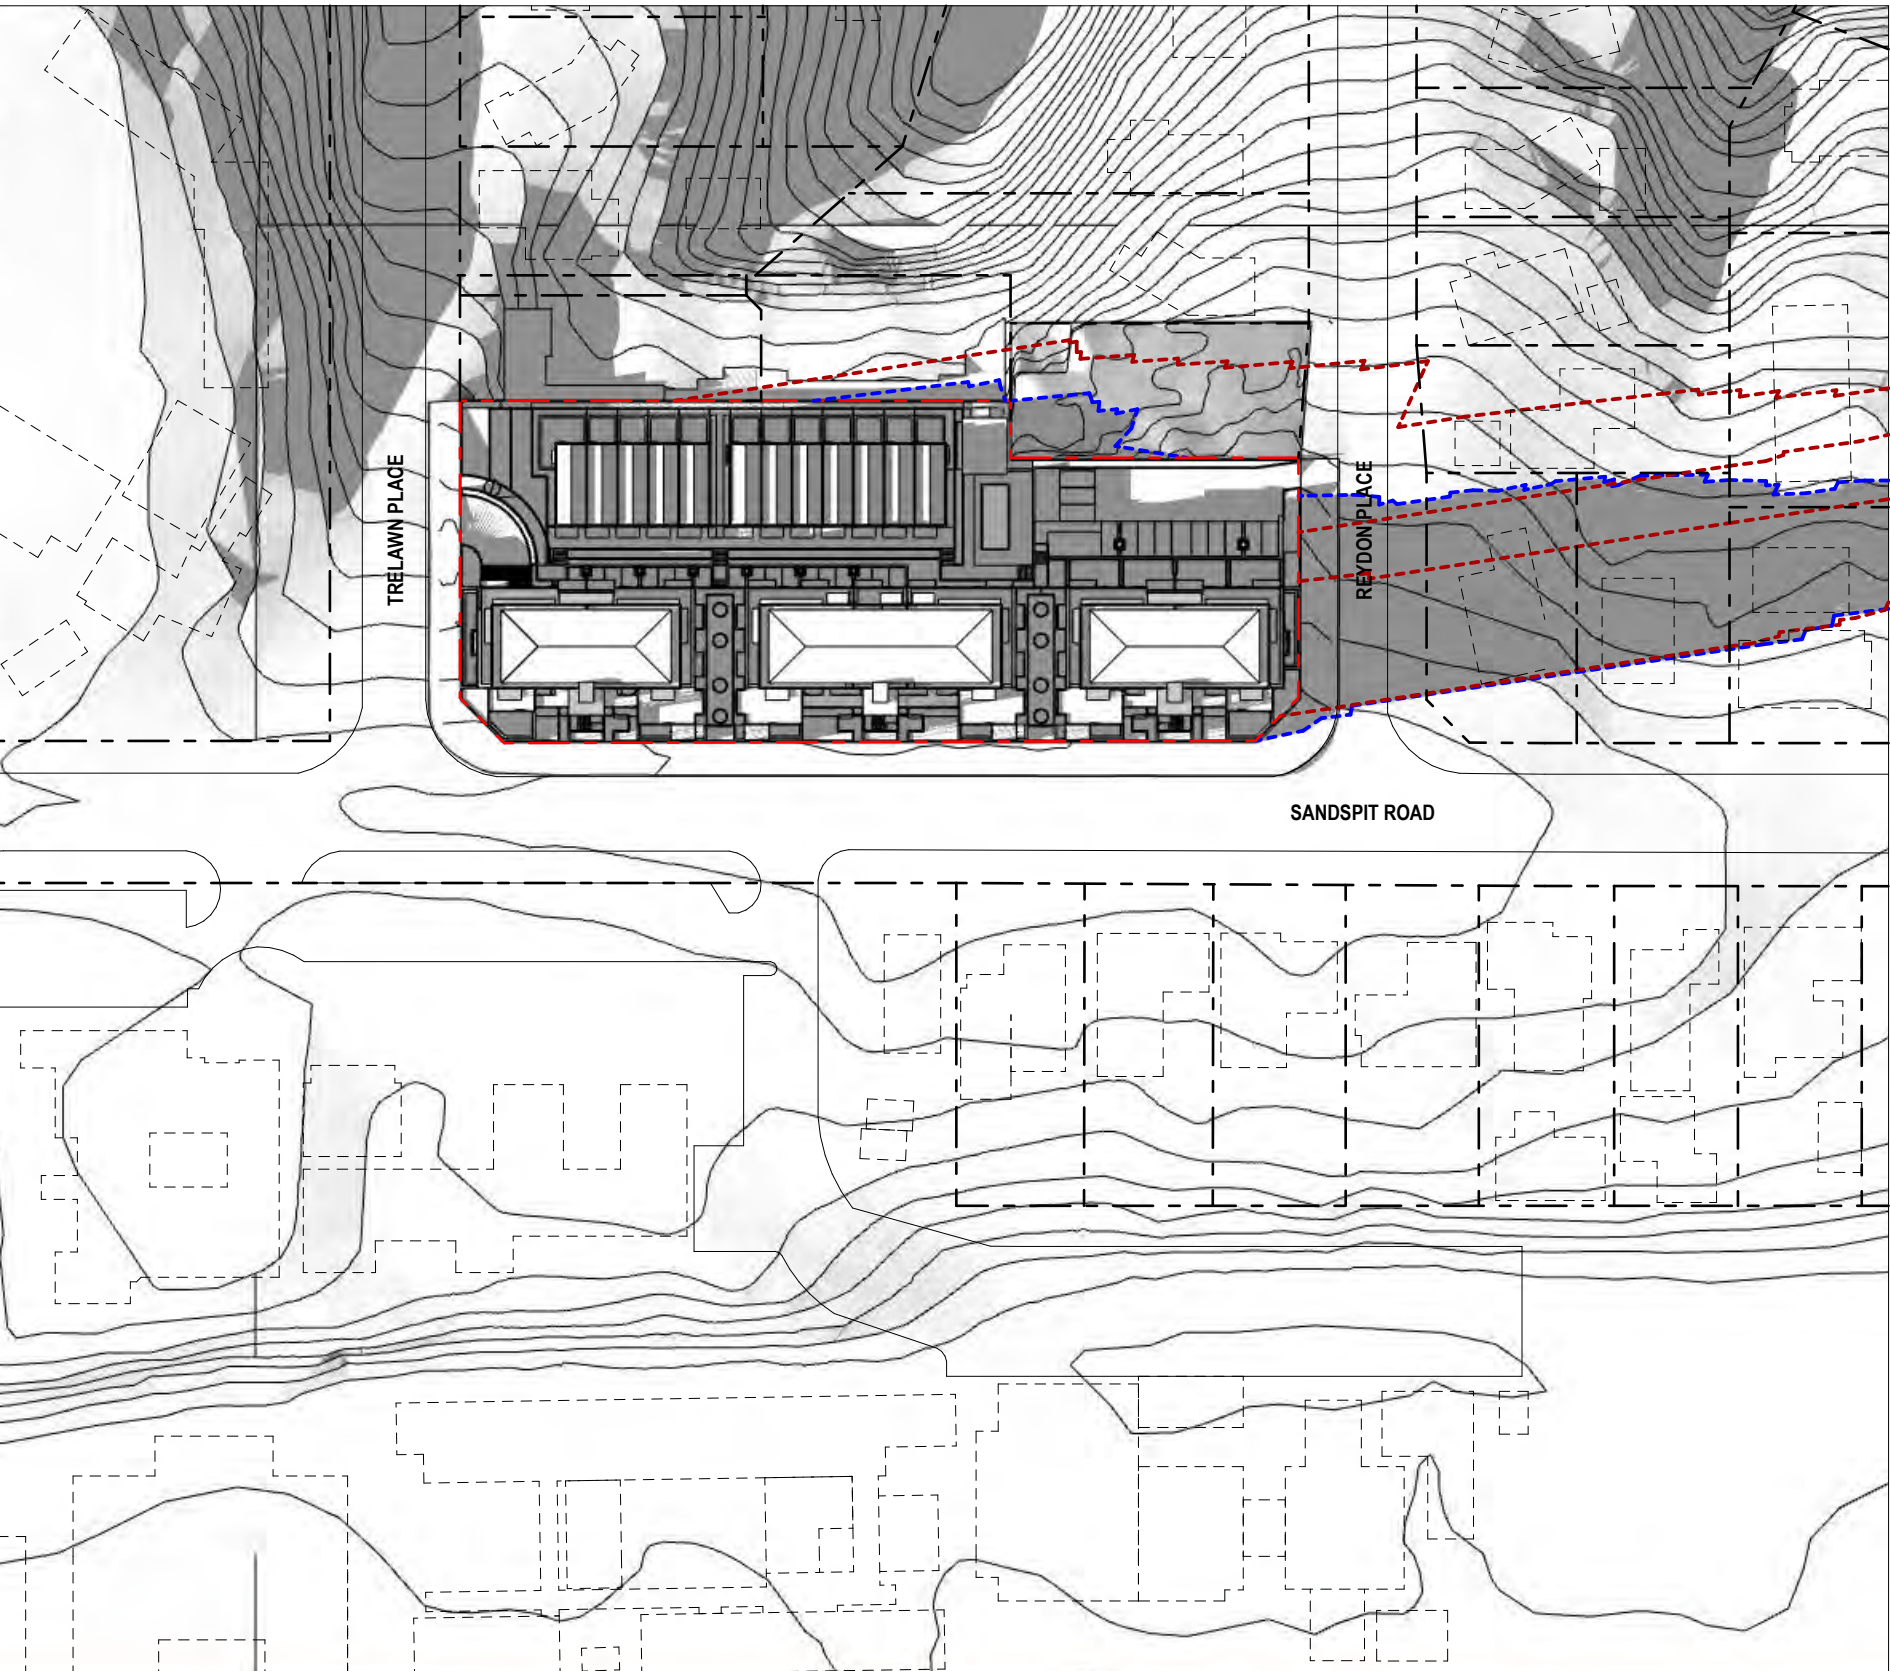

WINTER SOLSTICE | JUNE 21st | 4pm

RESOURCE
CONSENT

FAST TRACK CONSENTING
TEAM ENDORSEMENT ISSUE

FOR INFORMATION

NOT TO BE USED UNTL ENDORSED FOR BUILDING CONSENT

SUN STUDY - WINTER
SOLSTICE

SCALE : 1:167.02 @ A1

DATE : 26/10/2022

PROJECT No: 9540

RC5.01

rev

+MAP Architects (2016) Ltd.

131 Victoria Street
PO Box 607
CHRISTCHURCH
New Zealand

p: +64 3 962 6530
f: +64 3 962 6541
office@maparchitects.co.nz
www.maparchitects.co.nz


DO NOT SCALE DRAWING. CONTRACTOR TO VERIFY
ALL DIMENSIONS PRIOR TO COMMENCING WORK




PROPOSED DEVELOPMENT DASHED IN BLUE




CONSENTABLE ENVIRONMENT BULK & LOCATION DASHED IN RED

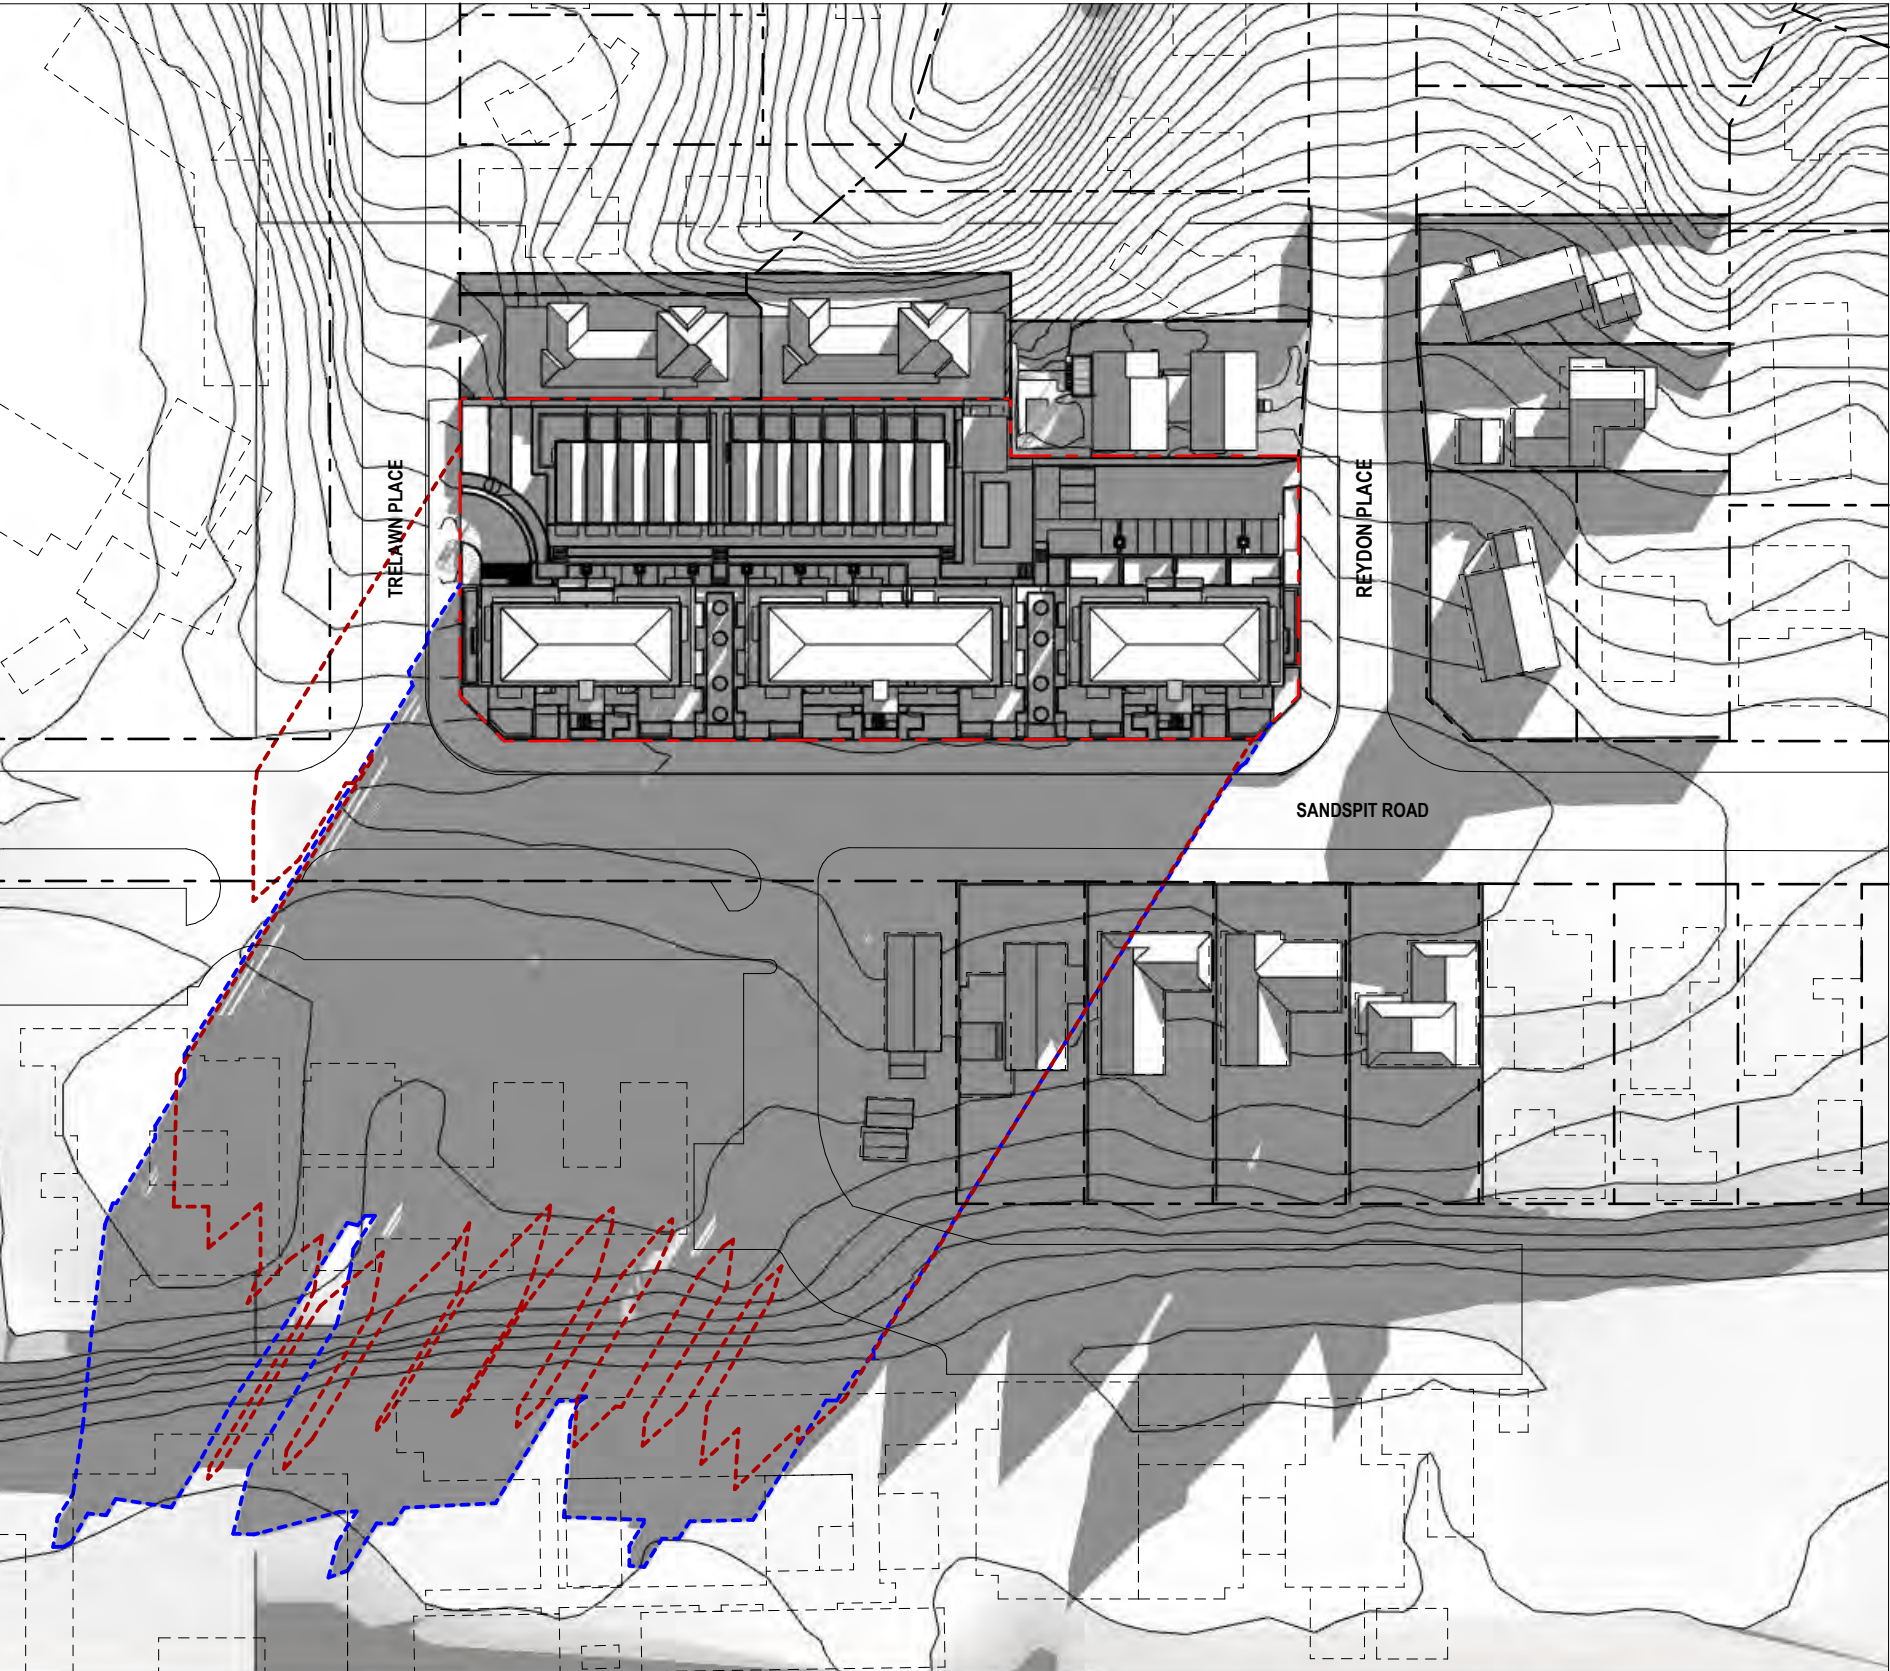


SPRING EQUINOX | SEPTEMBER 23rd | 7am

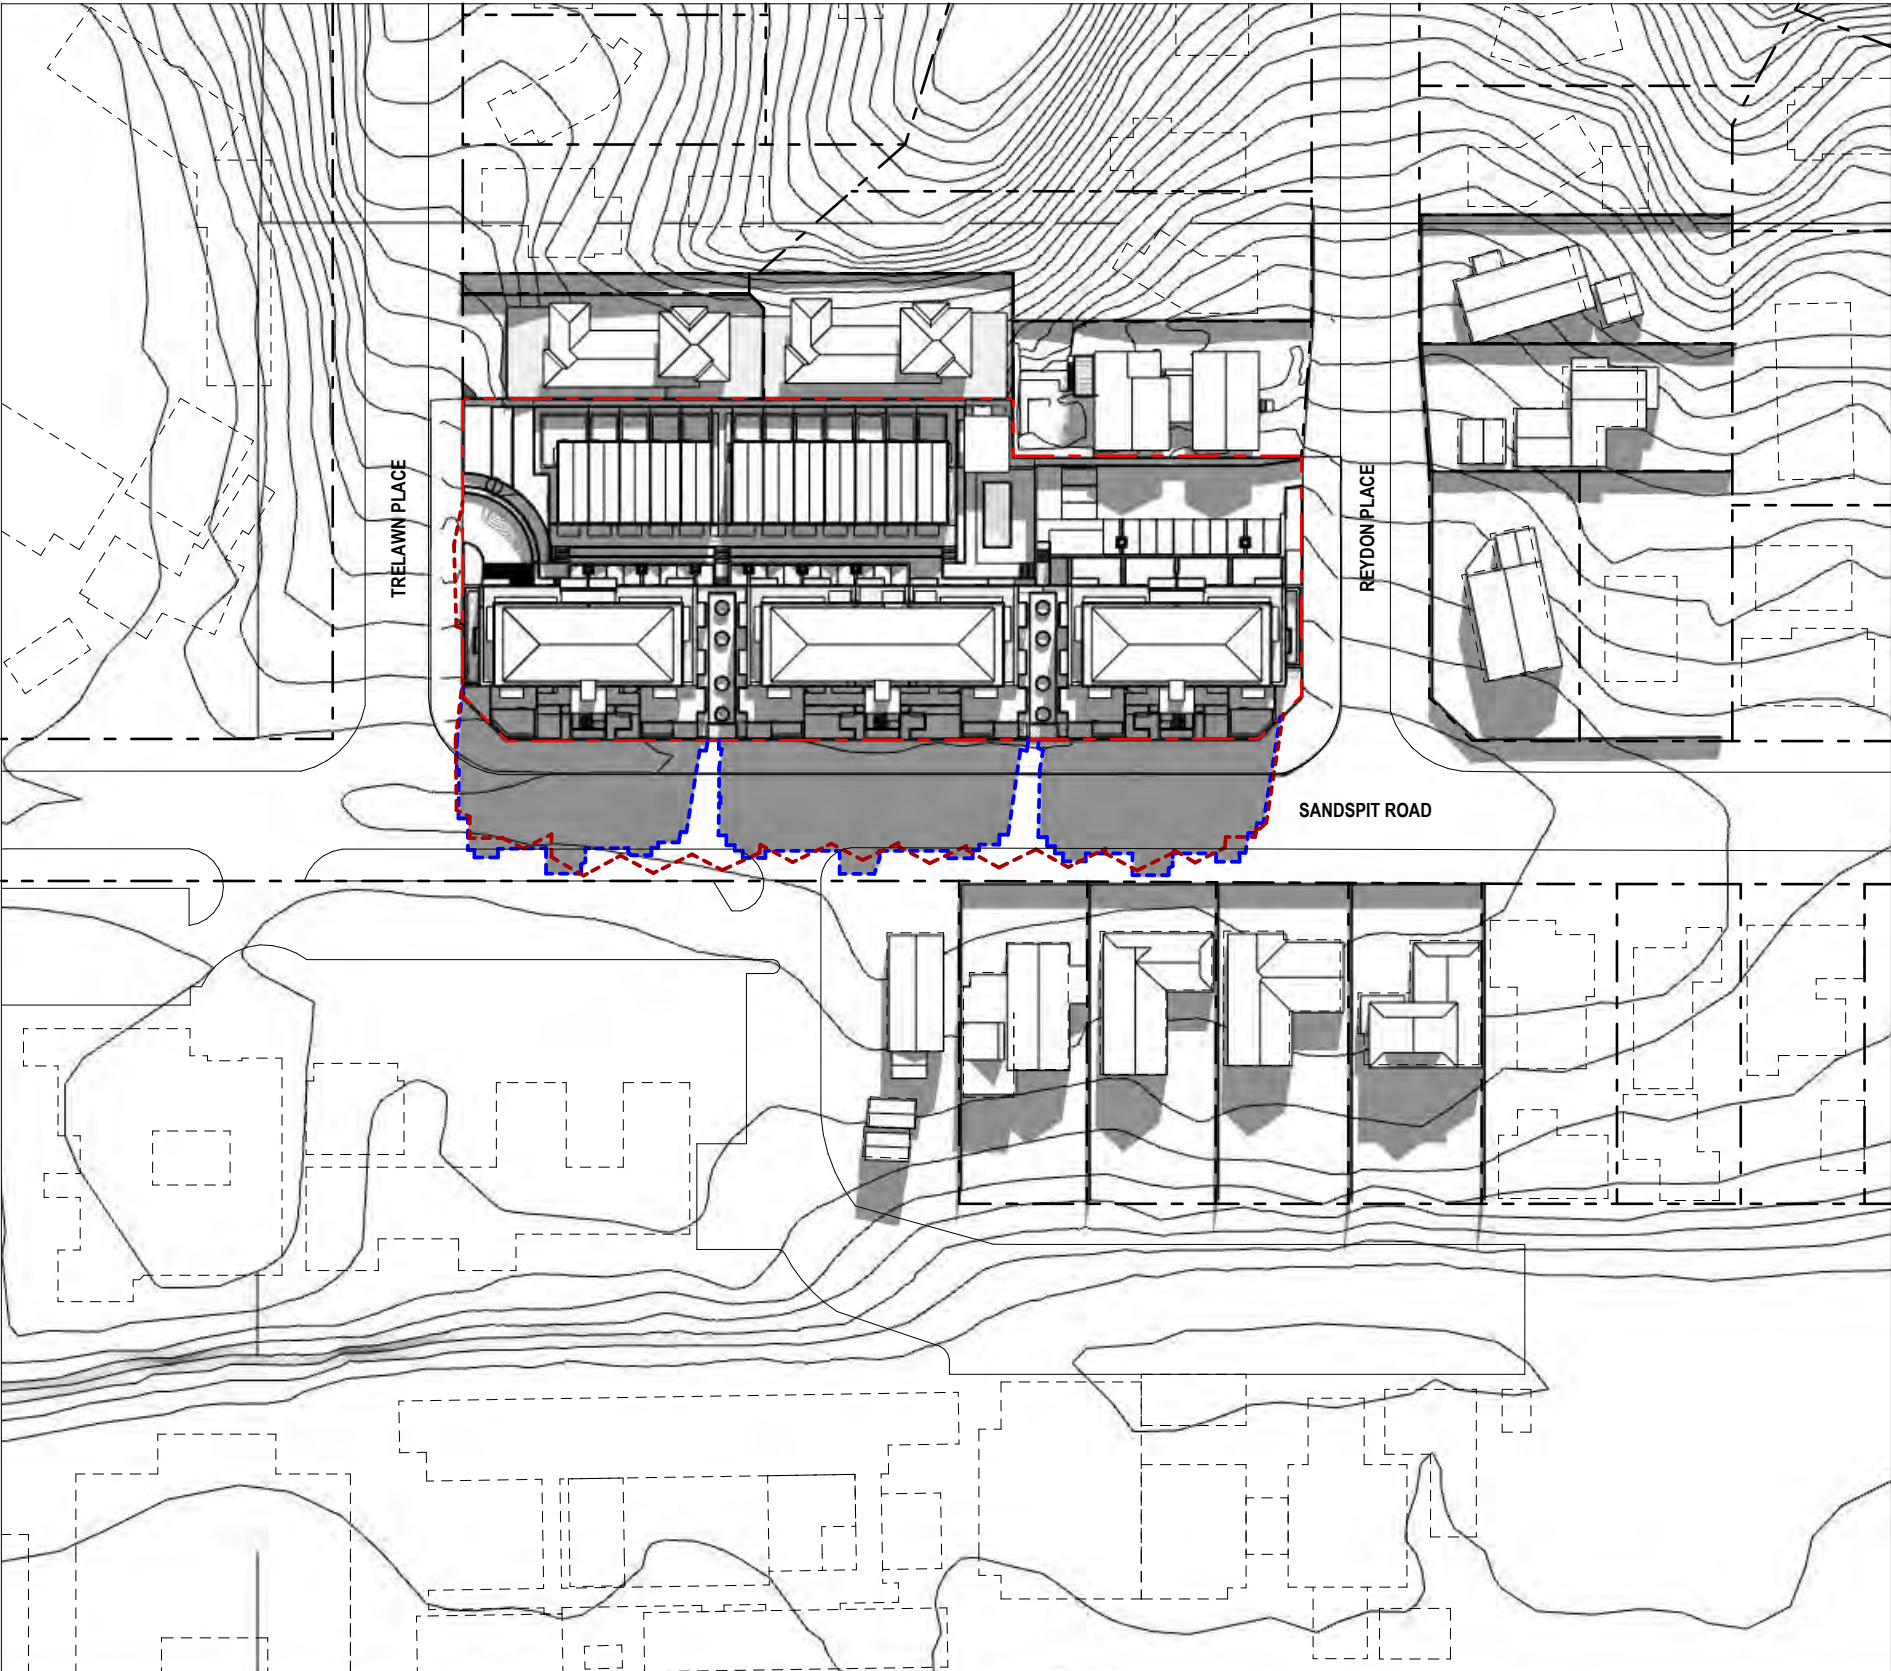


SPRING EQUINOX | SEPTEMBER 23rd | 9am

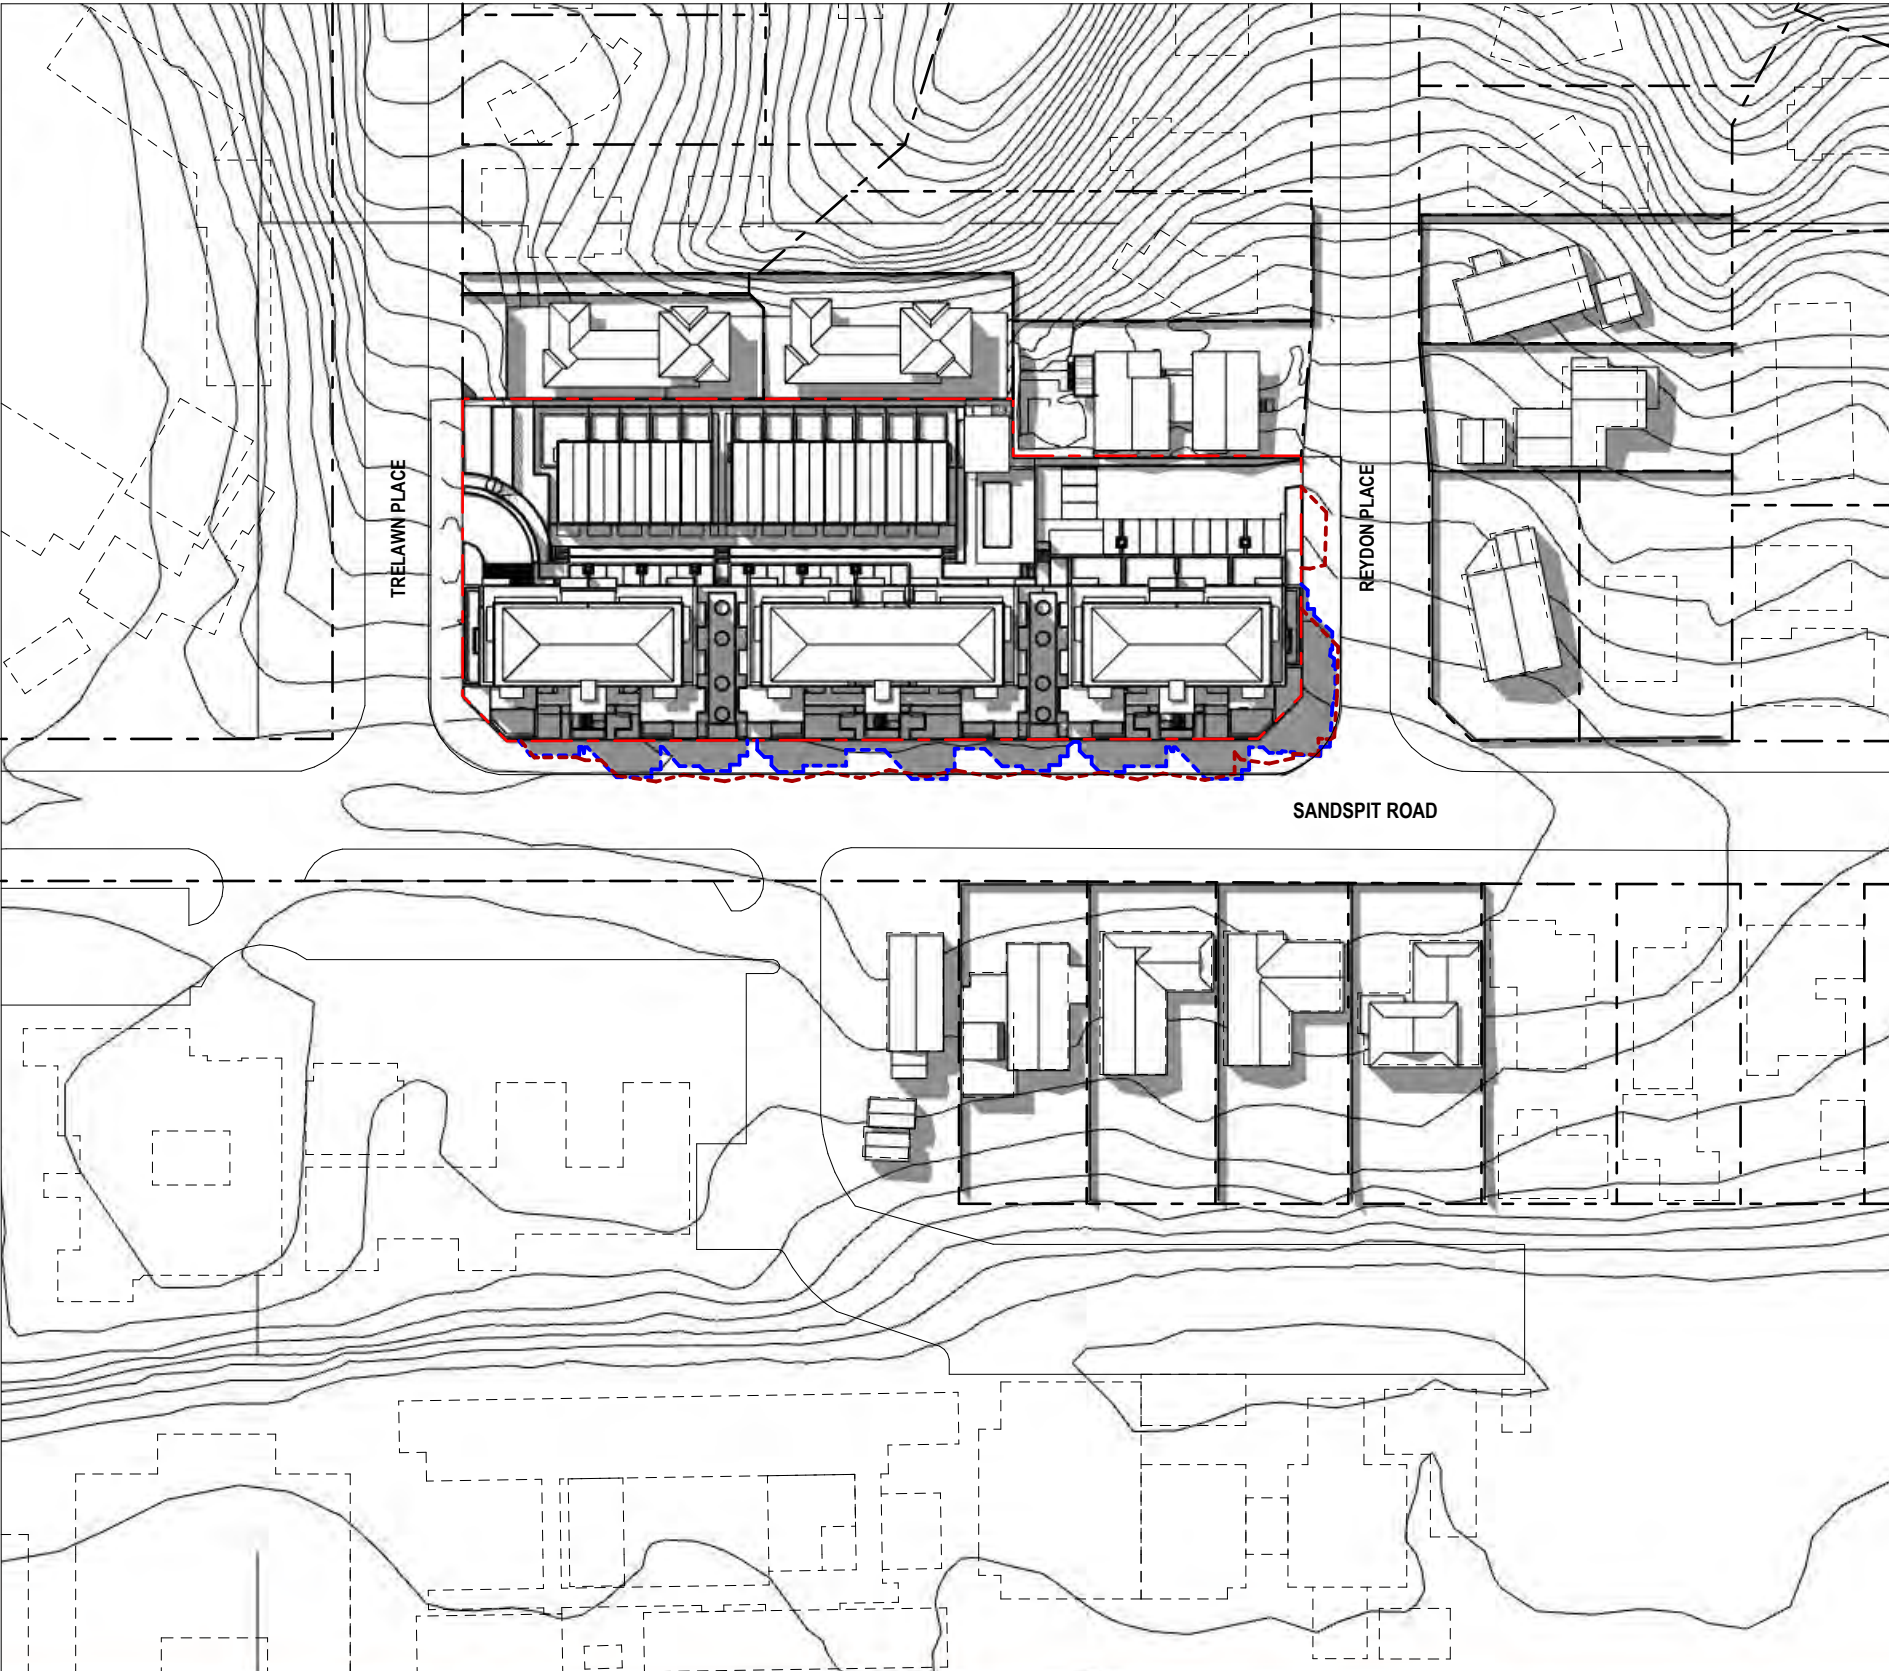

SPRING EQUINOX | SEPTEMBER 23rd | 12pm

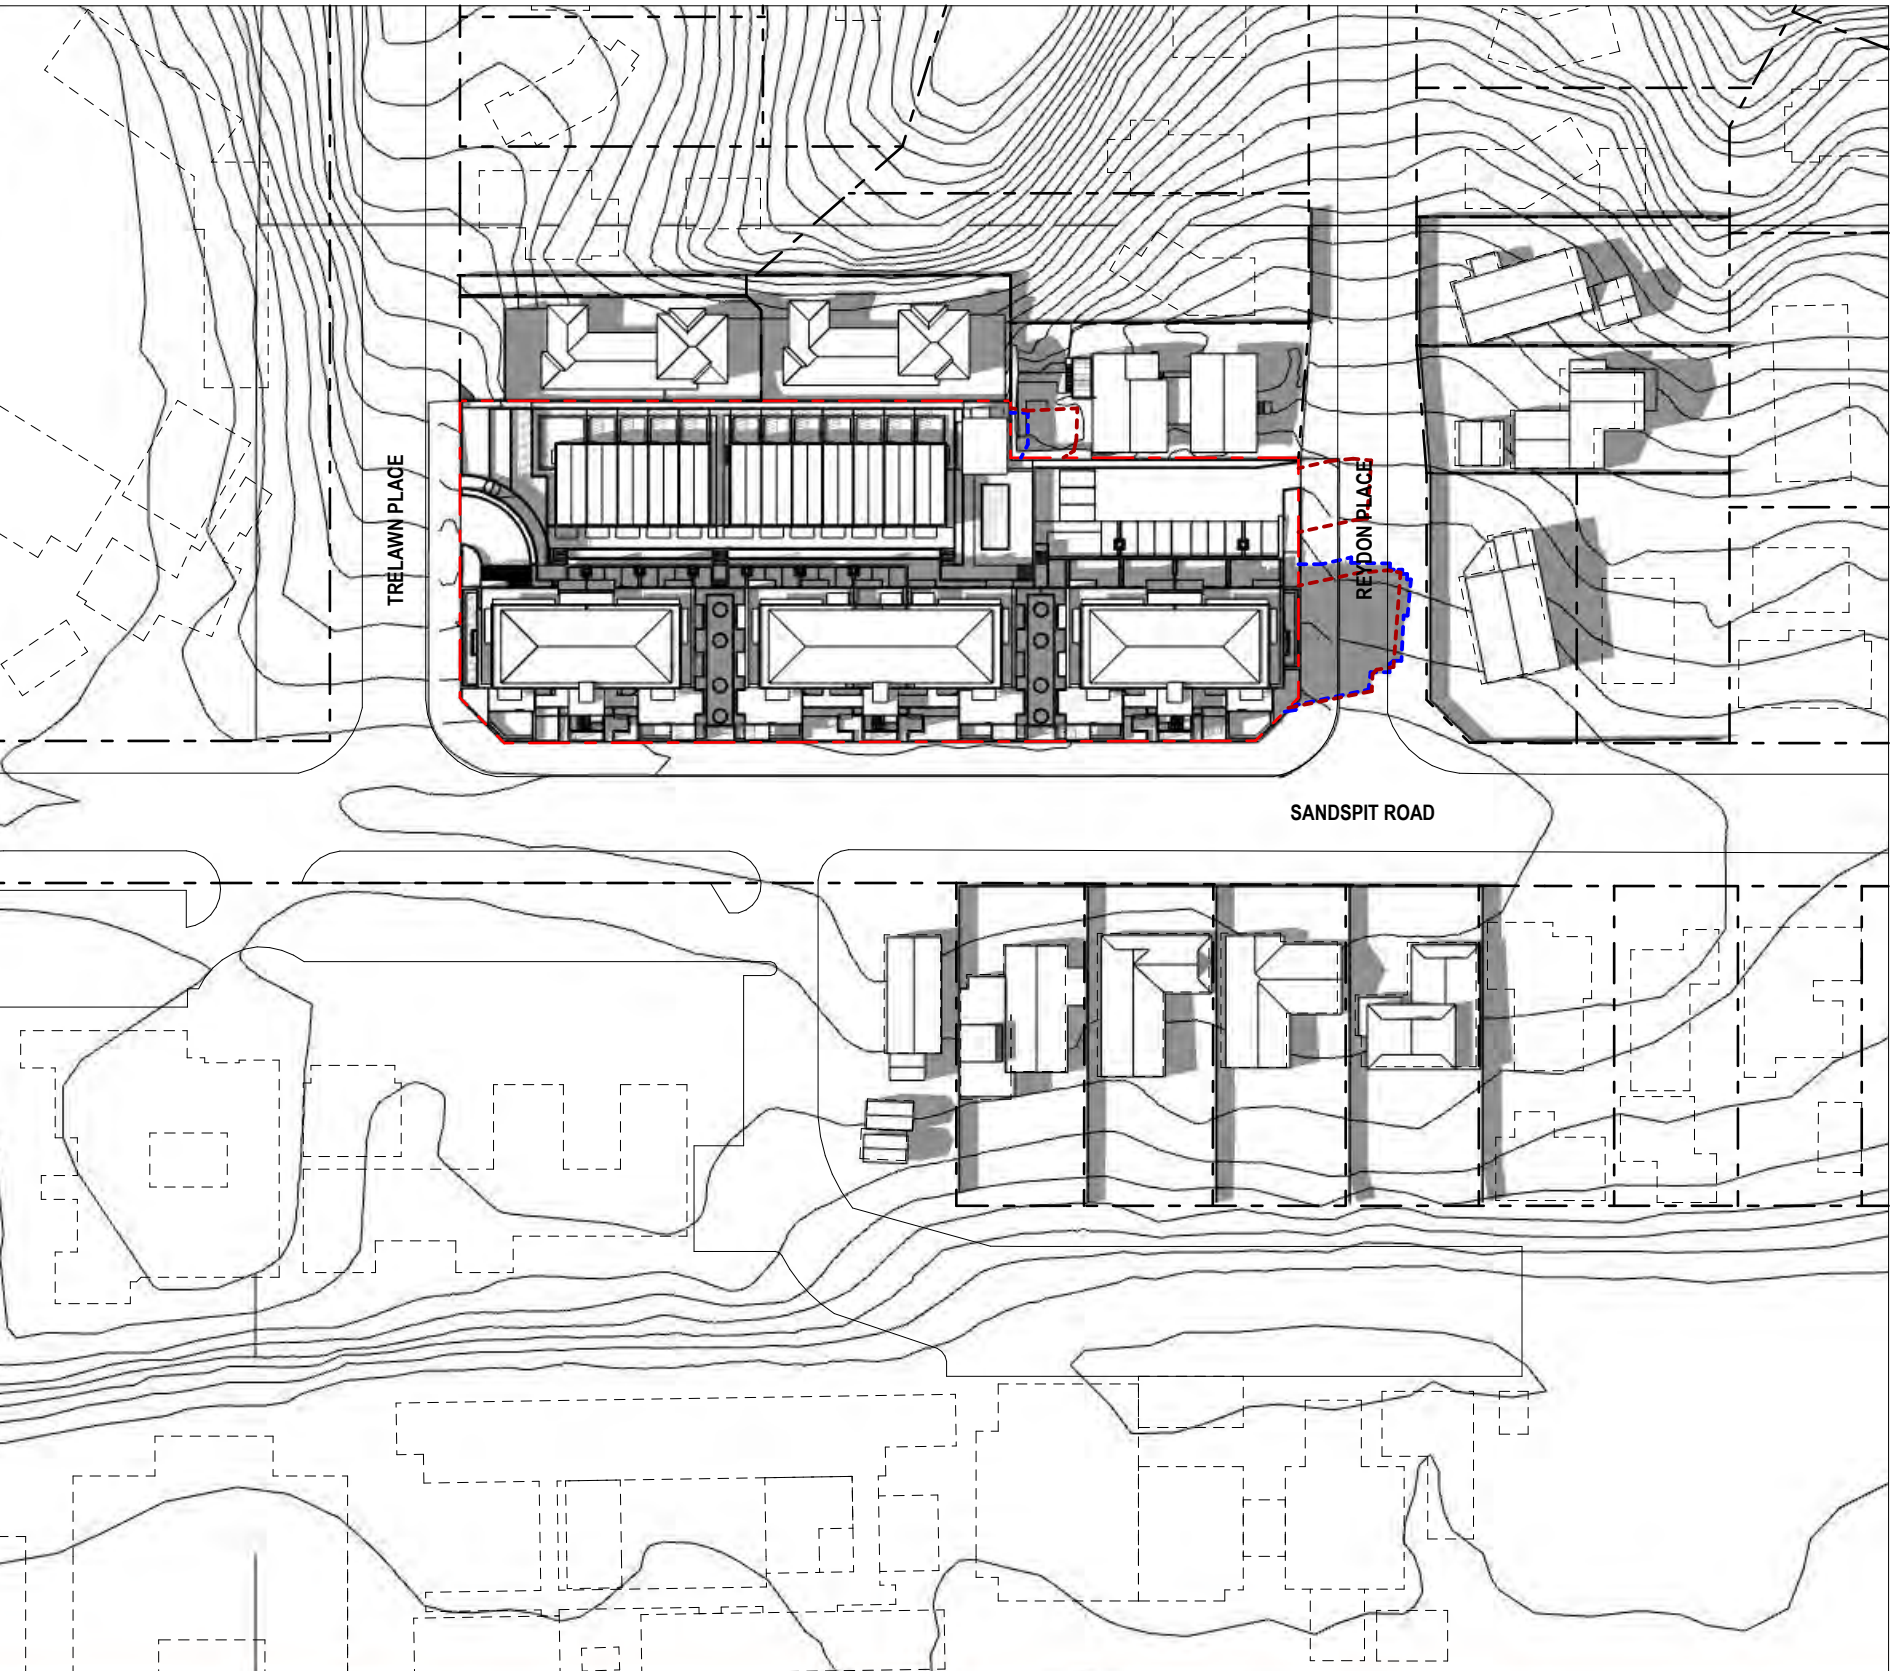

SPRING EQUINOX | SEPTEMBER 23rd | 3pm

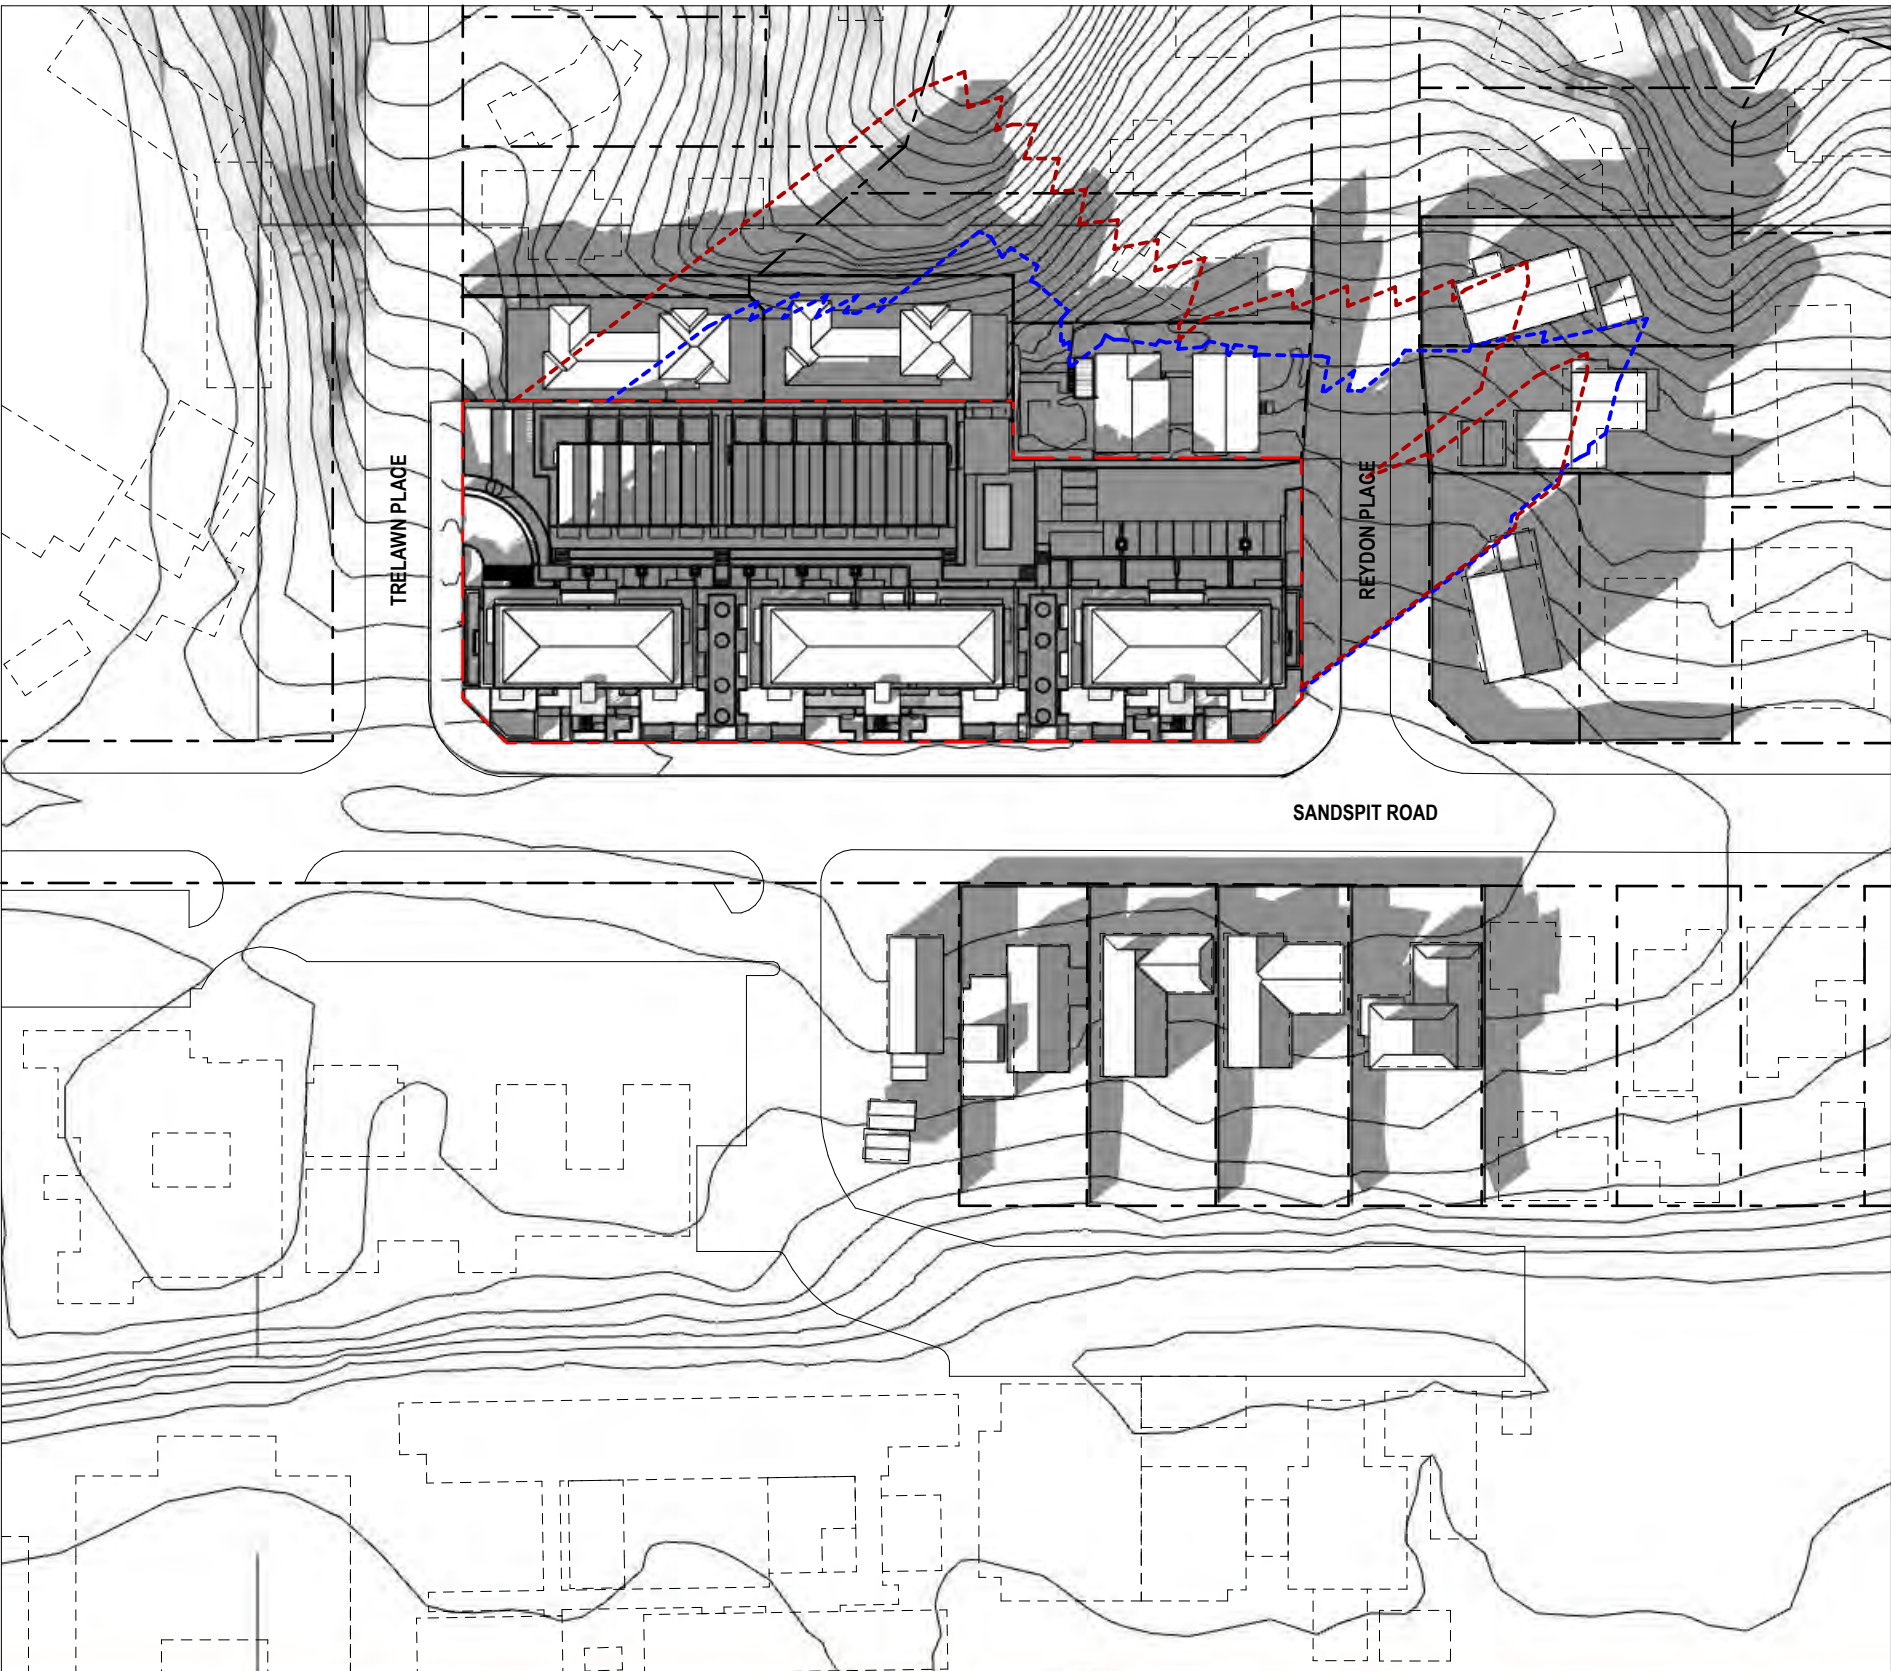

SPRING EQUINOX | SEPTEMBER 23rd | 5pm



PROPOSED DEVELOPMENT DASHED IN BLUE



CONSENTABLE ENVIRONMENT BULK & LOCATION DASHED IN RED

RESOURCE
CONSENT

FAST TRACK CONSENTING
TEAM ENDORSEMENT ISSUE

FOR INFORMATION

NOT TO BE USED UNTIL ENDORSED FOR BUILDING CONSENT

SUN STUDY - SPRING
EQUINOX

SCALE : 1:167.02 @ A1

DATE : 26/10/2022

PROJECT No: 9540

RC5.02


rev

+MAP Architects (2016) Ltd.


131 Victoria Street
PO Box 667
CHRISTCHURCH
New Zealand

p: +64 3 962 6530
f: +64 3 962 6541
office@maparchitects.co.nz
www.maparchitects.co.nz


DO NOT SCALE DRAWING. CONTRACTOR TO VERIFY
ALL DIMENSIONS PRIOR TO COMMENCING WORK

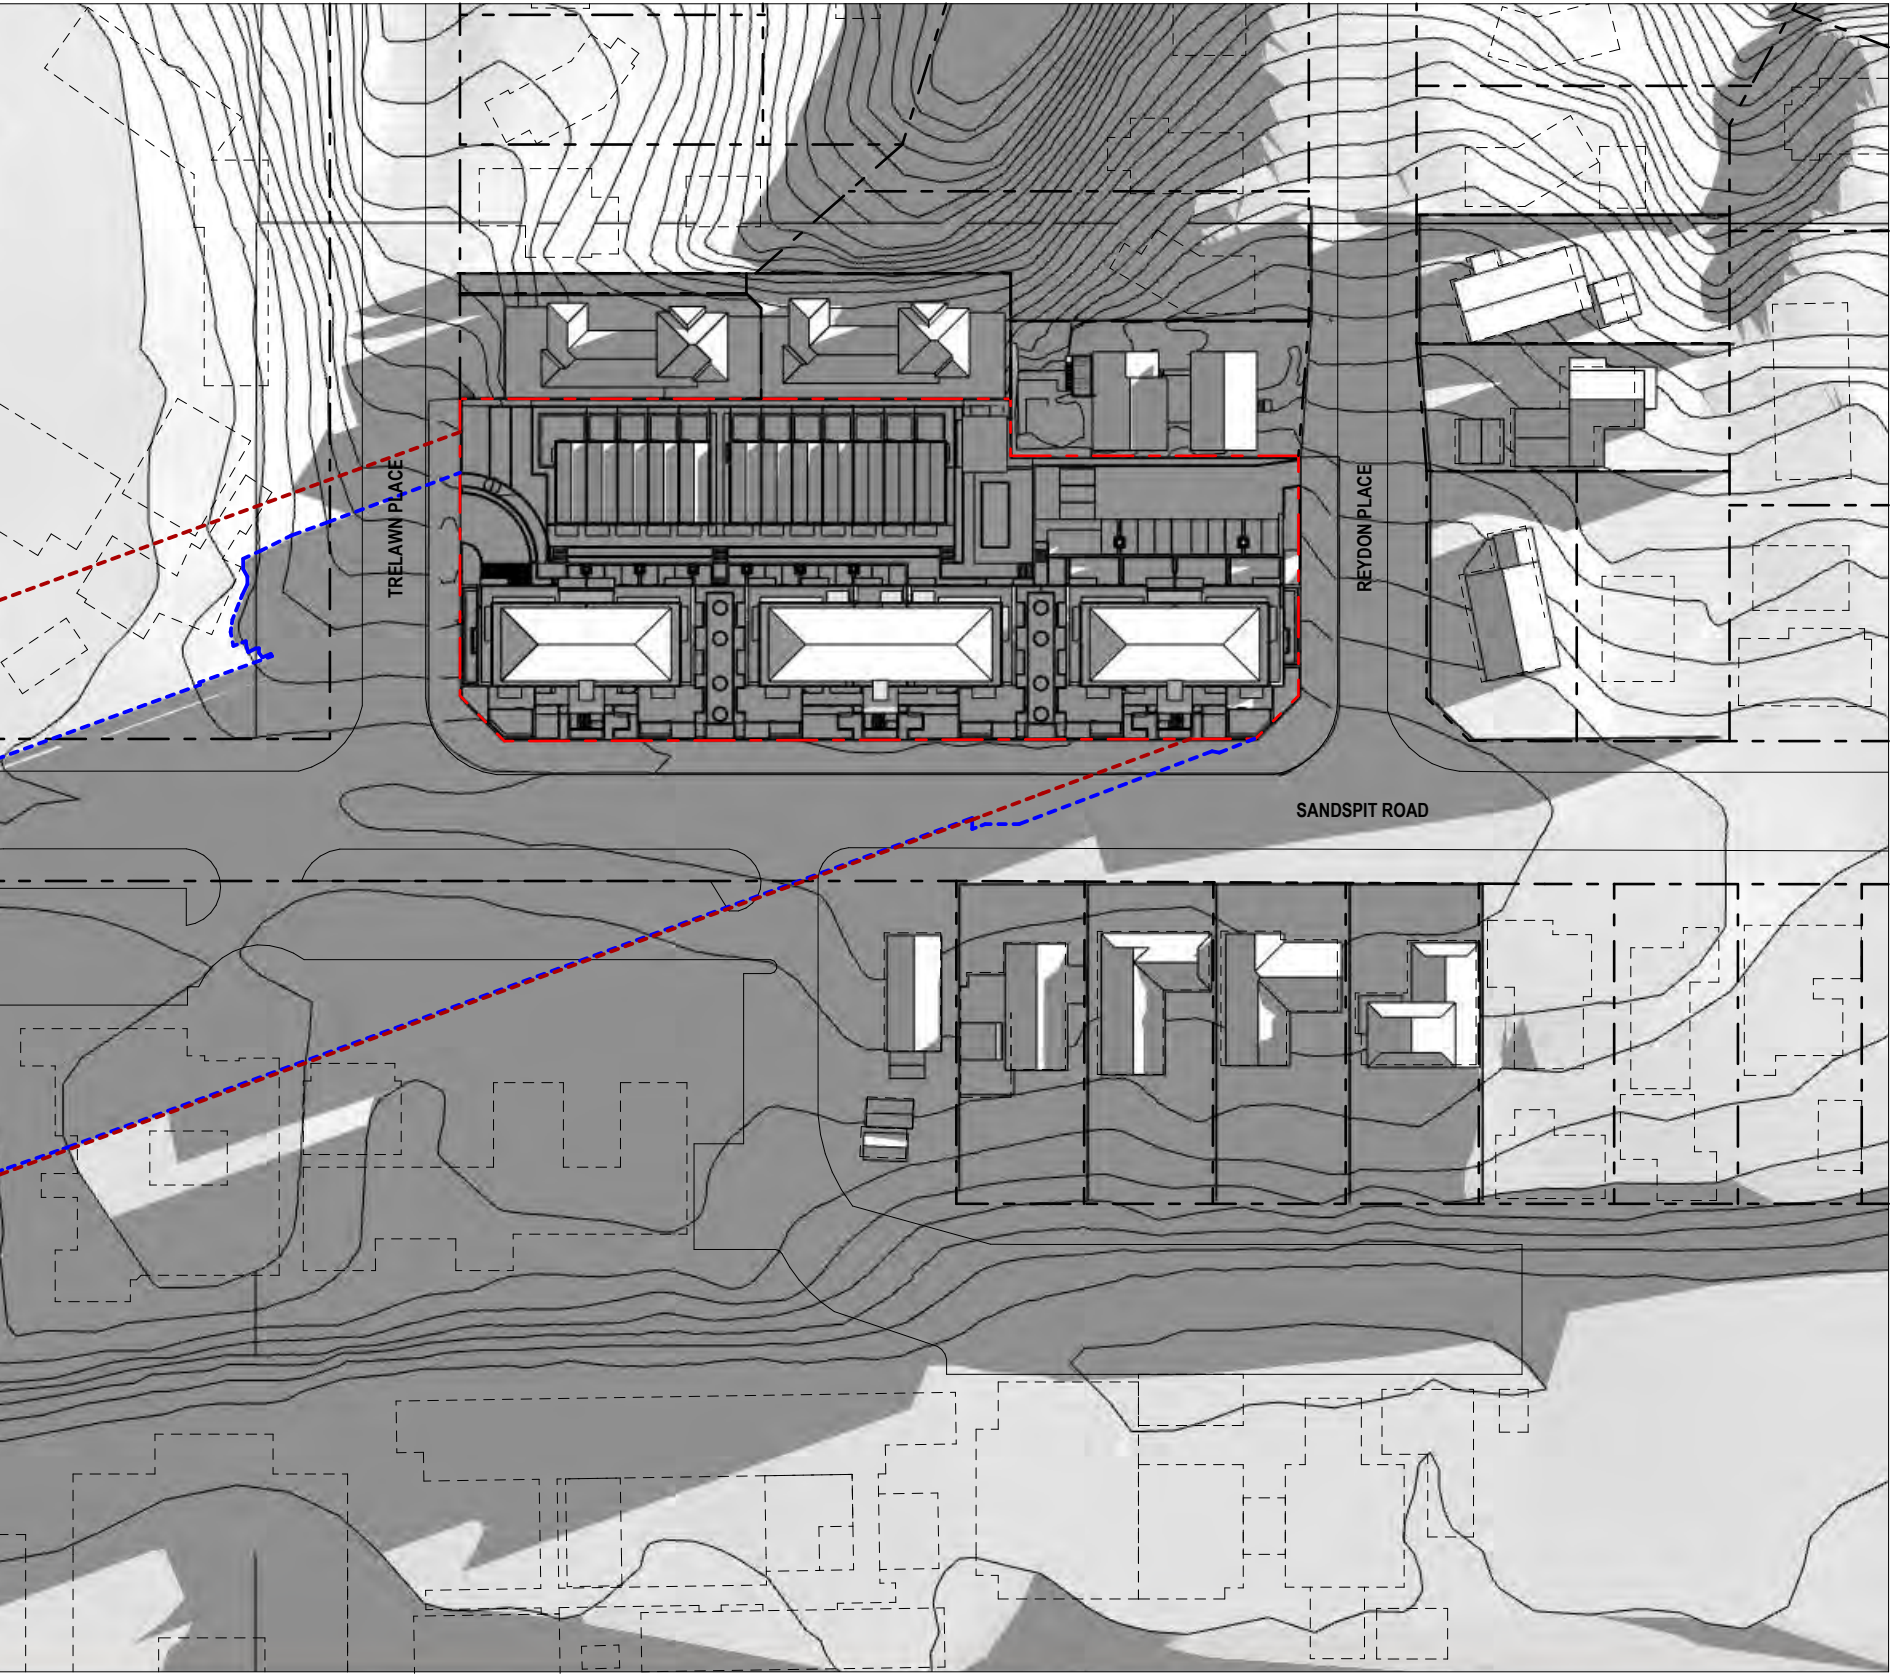


SUMMER SOLSTICE | DECEMBER 22nd | 6am

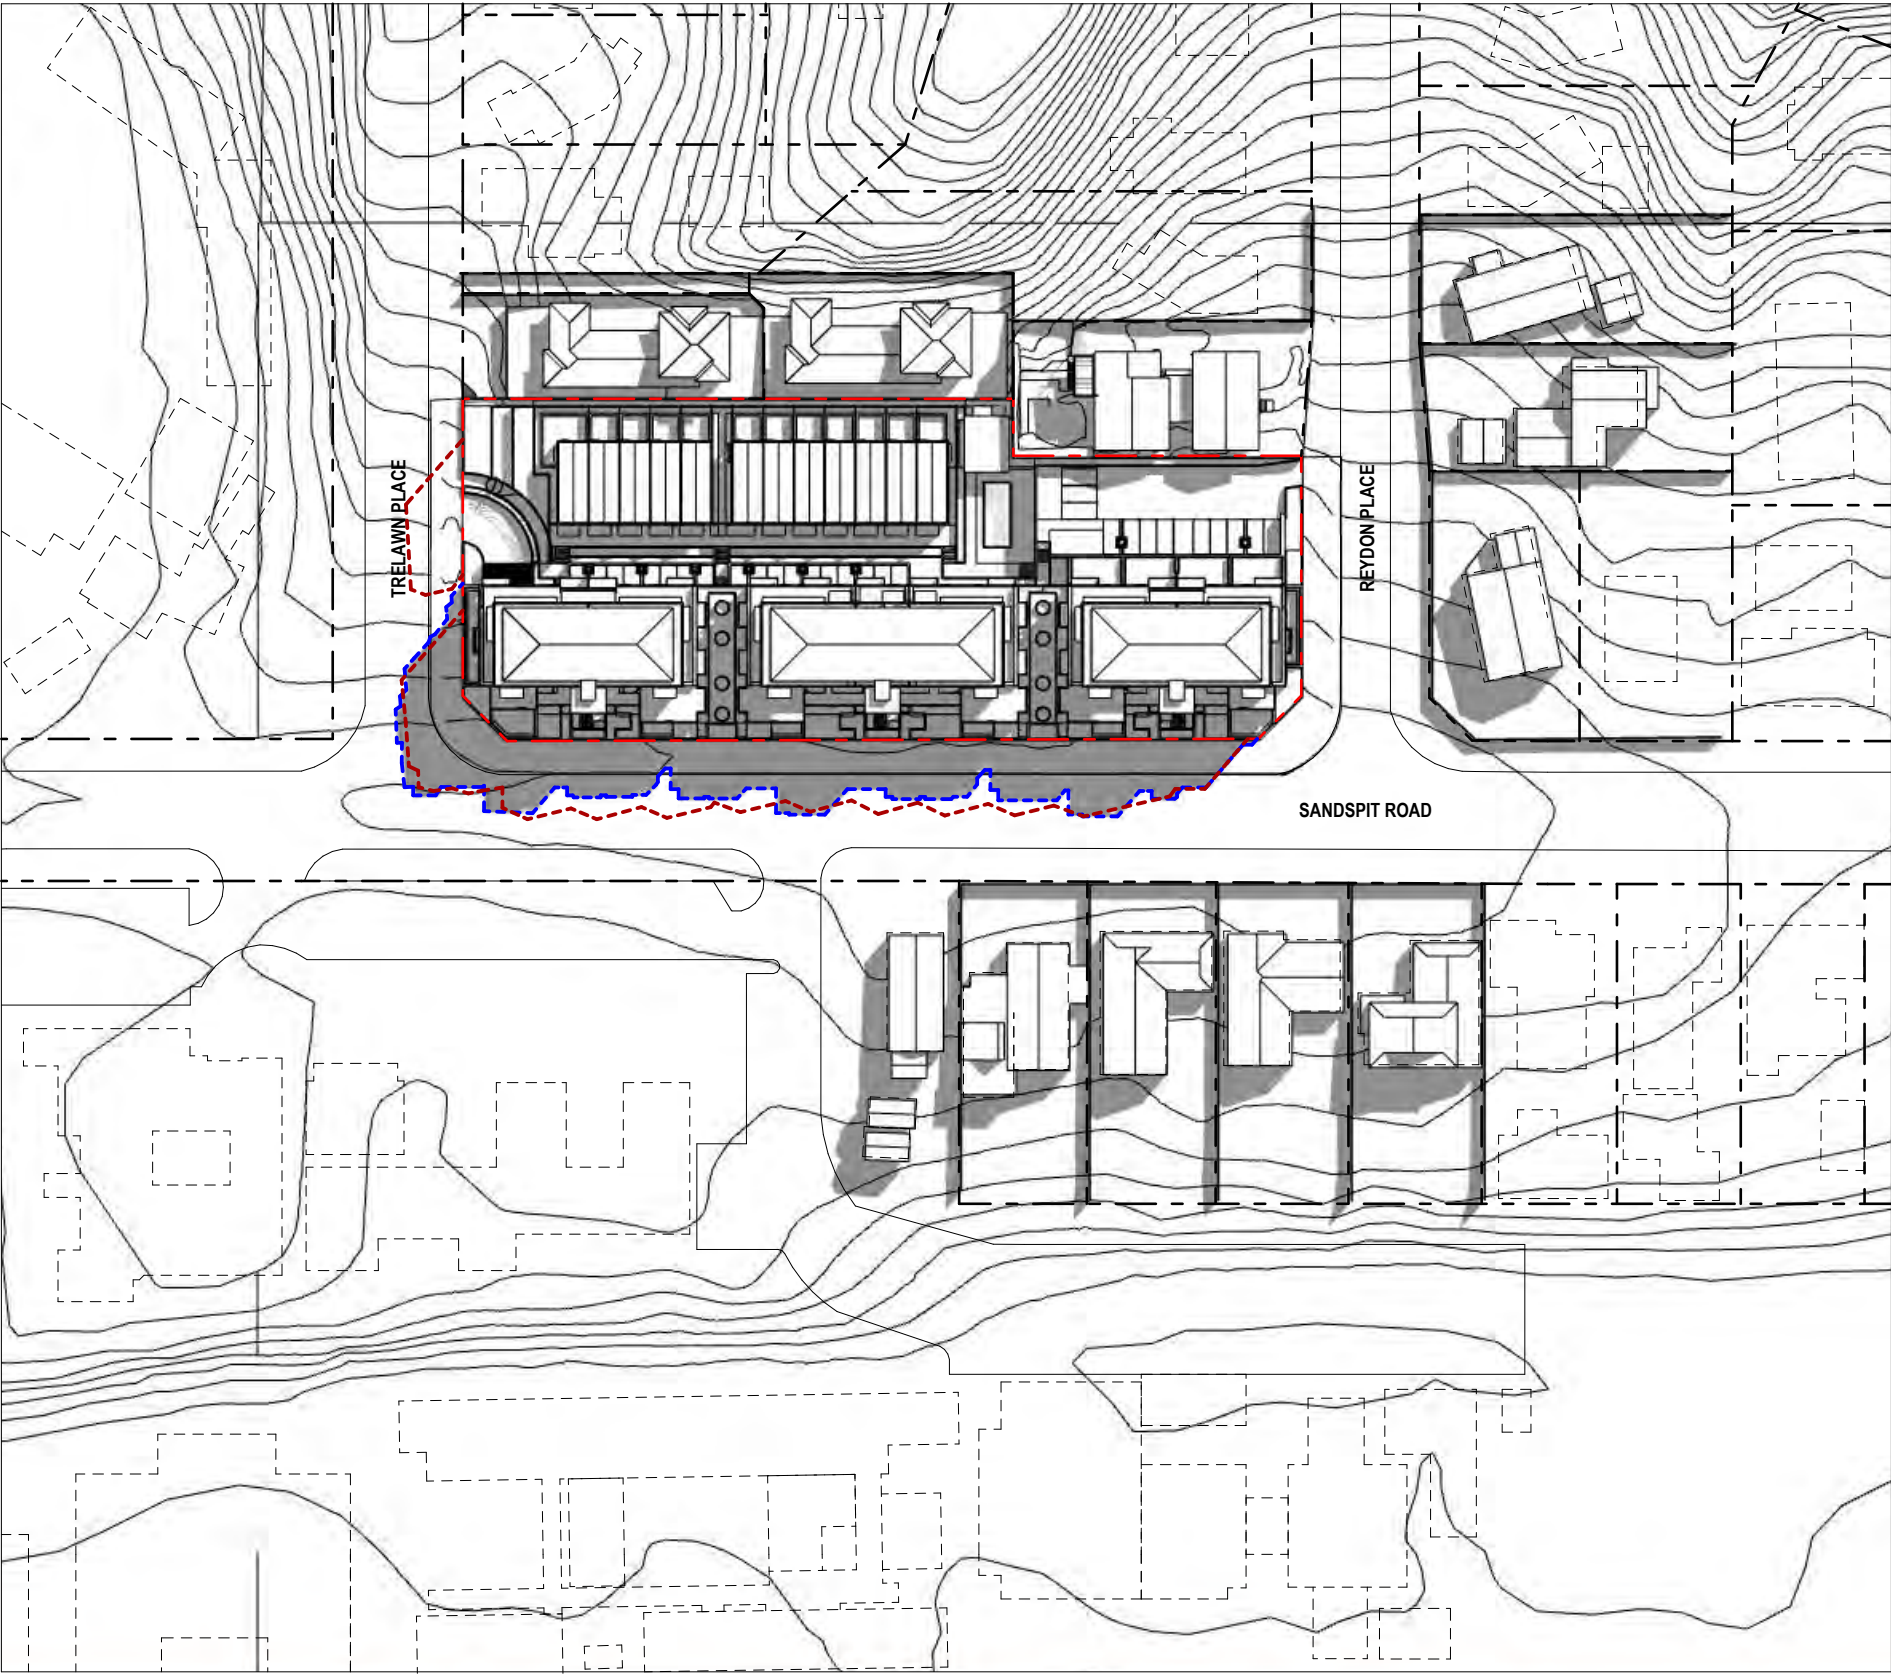


SUMMER SOLSTICE | DECEMBER 22nd | 9am

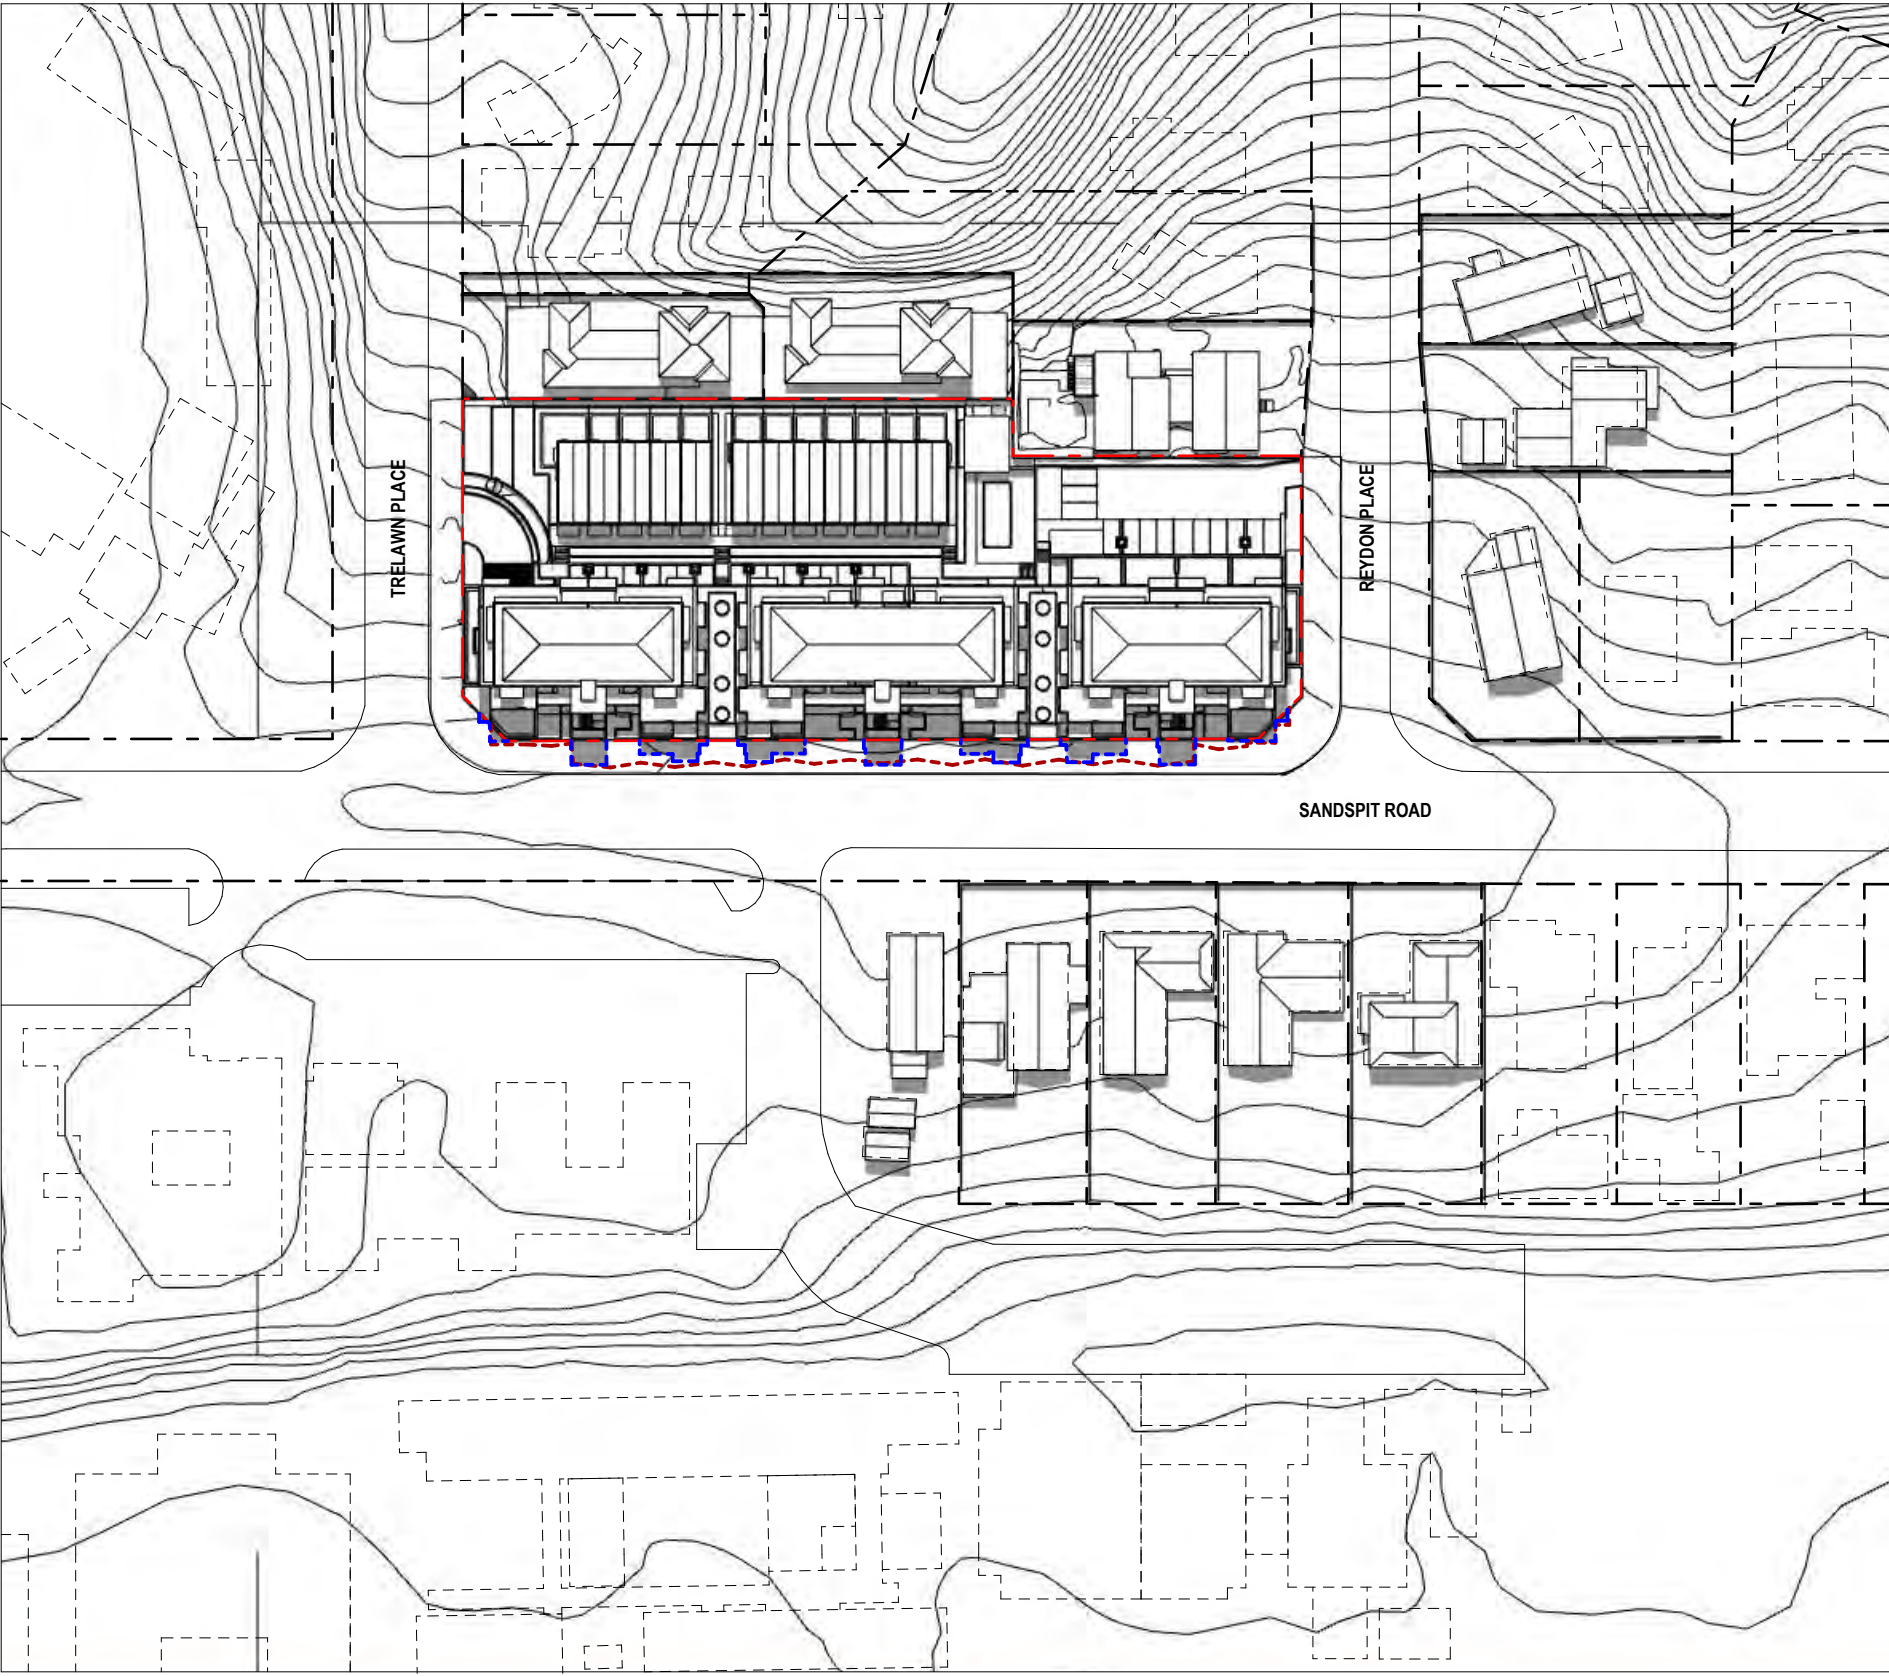

SUMMER SOLSTICE | DECEMBER 22nd | 12pm

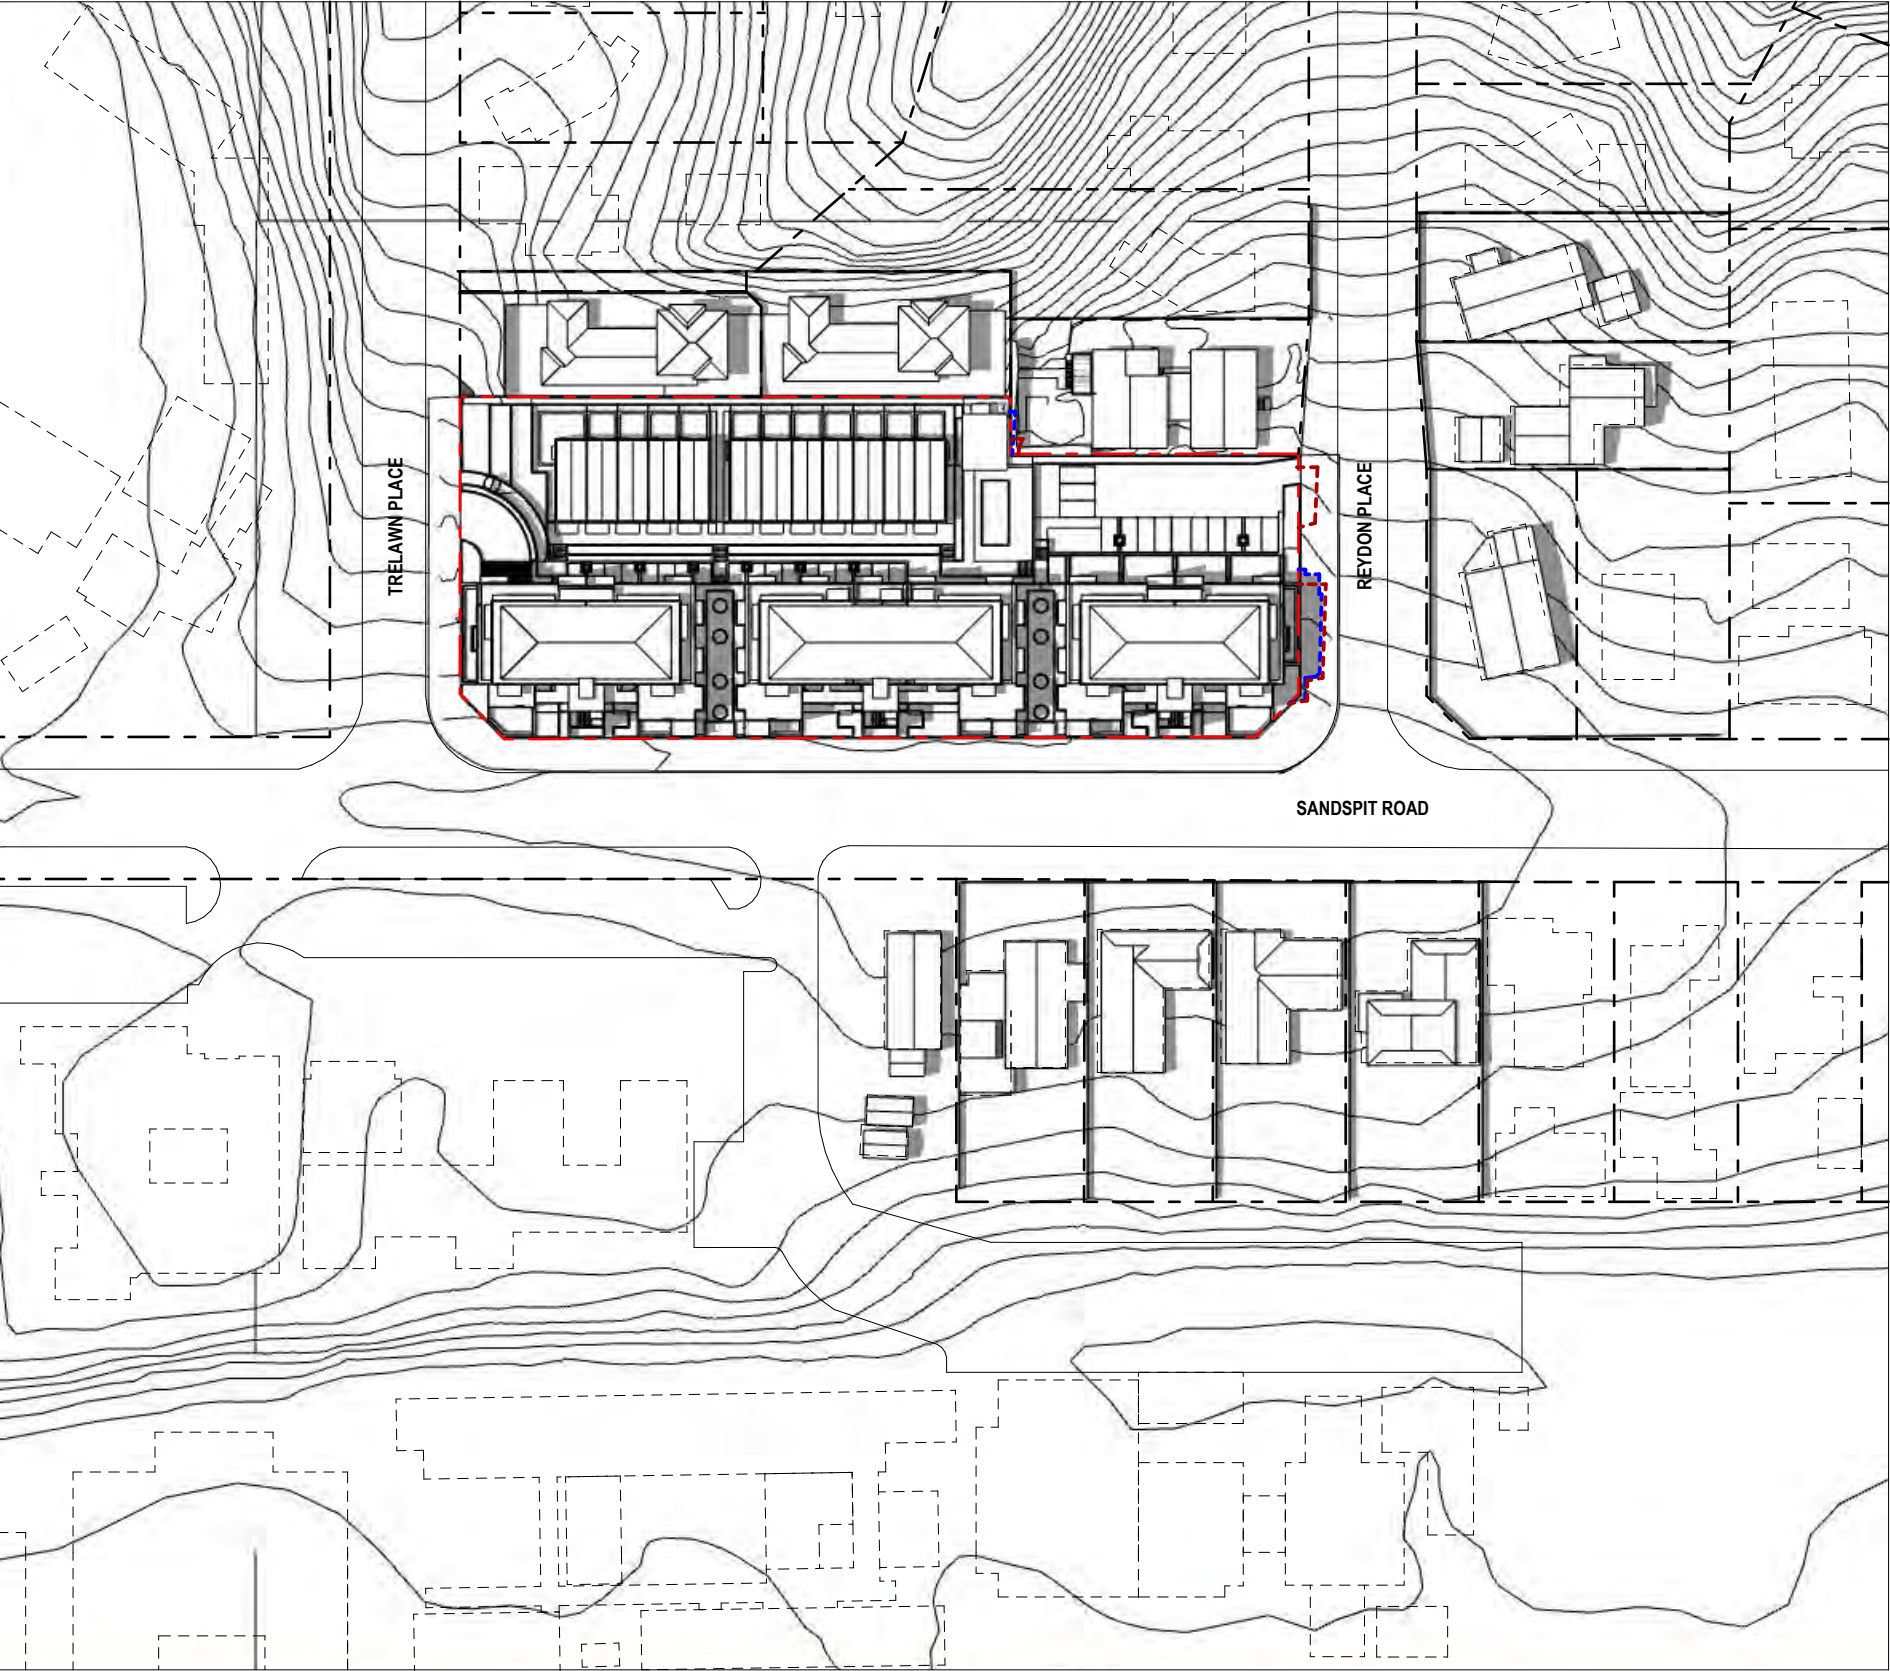

SUMMER SOLSTICE | DECEMBER 22nd | 3pm

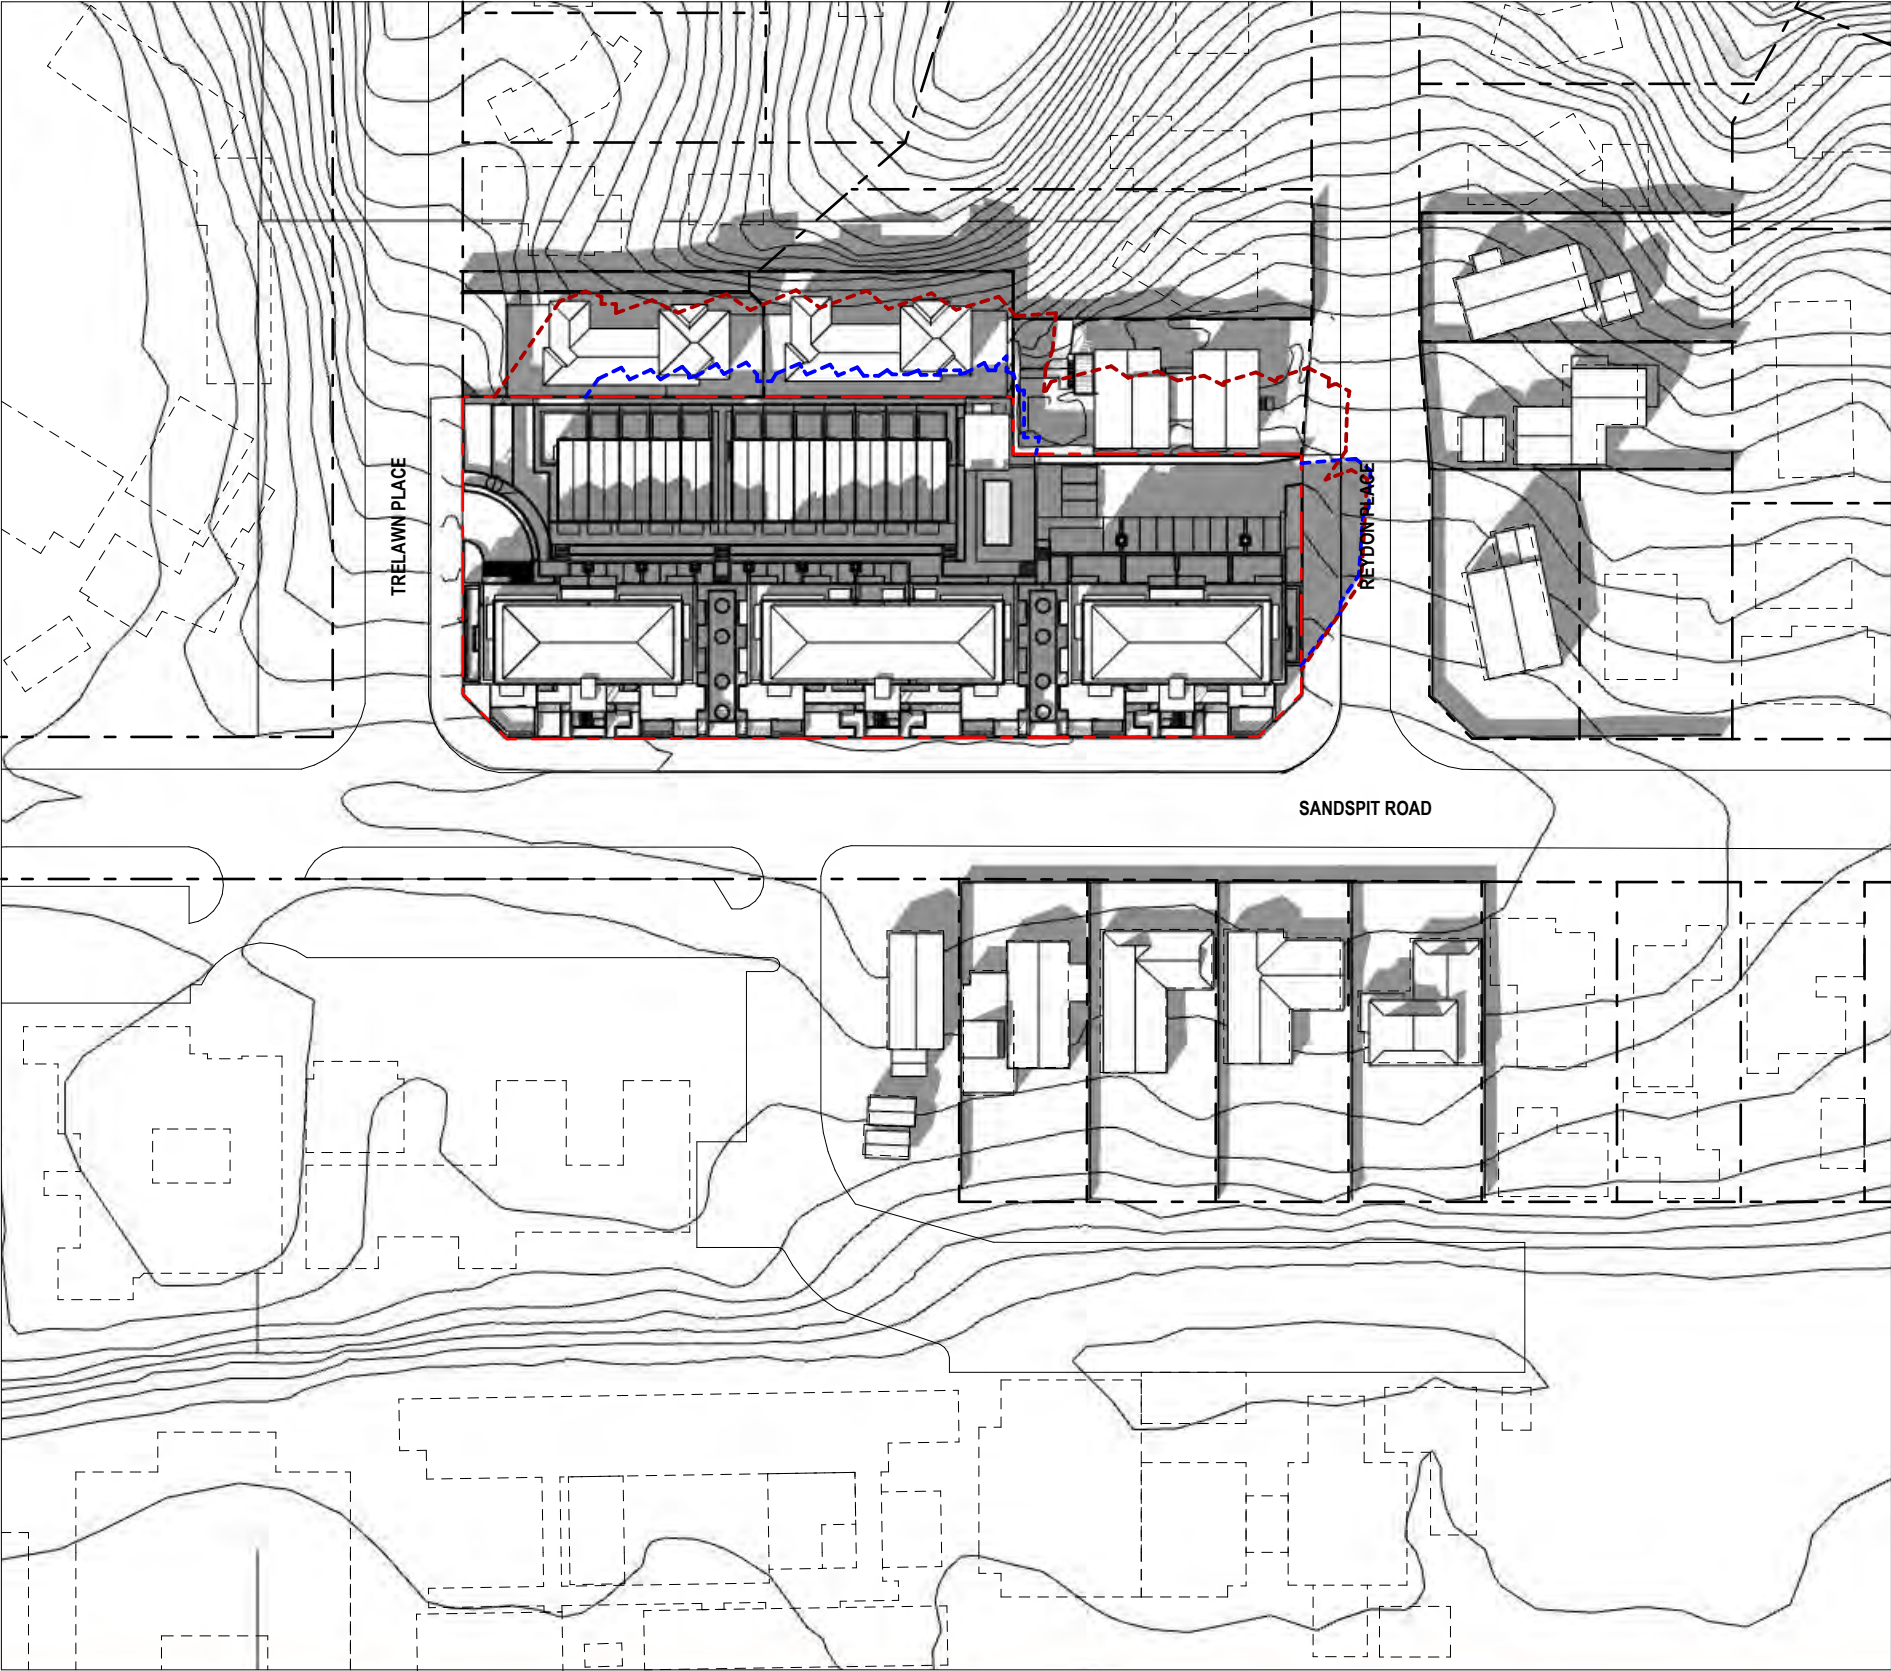

SUMMER SOLSTICE | DECEMBER 22nd | 6pm



SUMMER SOLSTICE | DECEMBER 22nd | 8pm



PROPOSED DEVELOPMENT DASHED IN BLUE



CONSENTABLE ENVIRONMENT BULK & LOCATION DASHED IN RED

RESOURCE
CONSENT

FAST TRACK CONSENTING
TEAM ENDORSEMENT ISSUE

FOR INFORMATION

NOT TO BE USED UNTIL ENDORSED FOR BUILDING CONSENT

SUN STUDY - SUMMER
SOLSTICE

SCALE : 1:167.02 @ A1

DATE : 26/10/2022

PROJECT No: 9540

RC5.03

rev

+MAP Architects (2016) Ltd.

131 Victoria Street
PO Box 667
CHRISTCHURCH
New Zealand

p: +64 3 962 6530
f: +64 3 962 6541
office@maparchitects.co.nz
www.maparchitects.co.nz

DO NOT SCALE DRAWING. CONTRACTOR TO VERIFY
ALL DIMENSIONS PRIOR TO COMMENCING WORK