




1 | AERIAL (N E)
SCALE 1:194.30

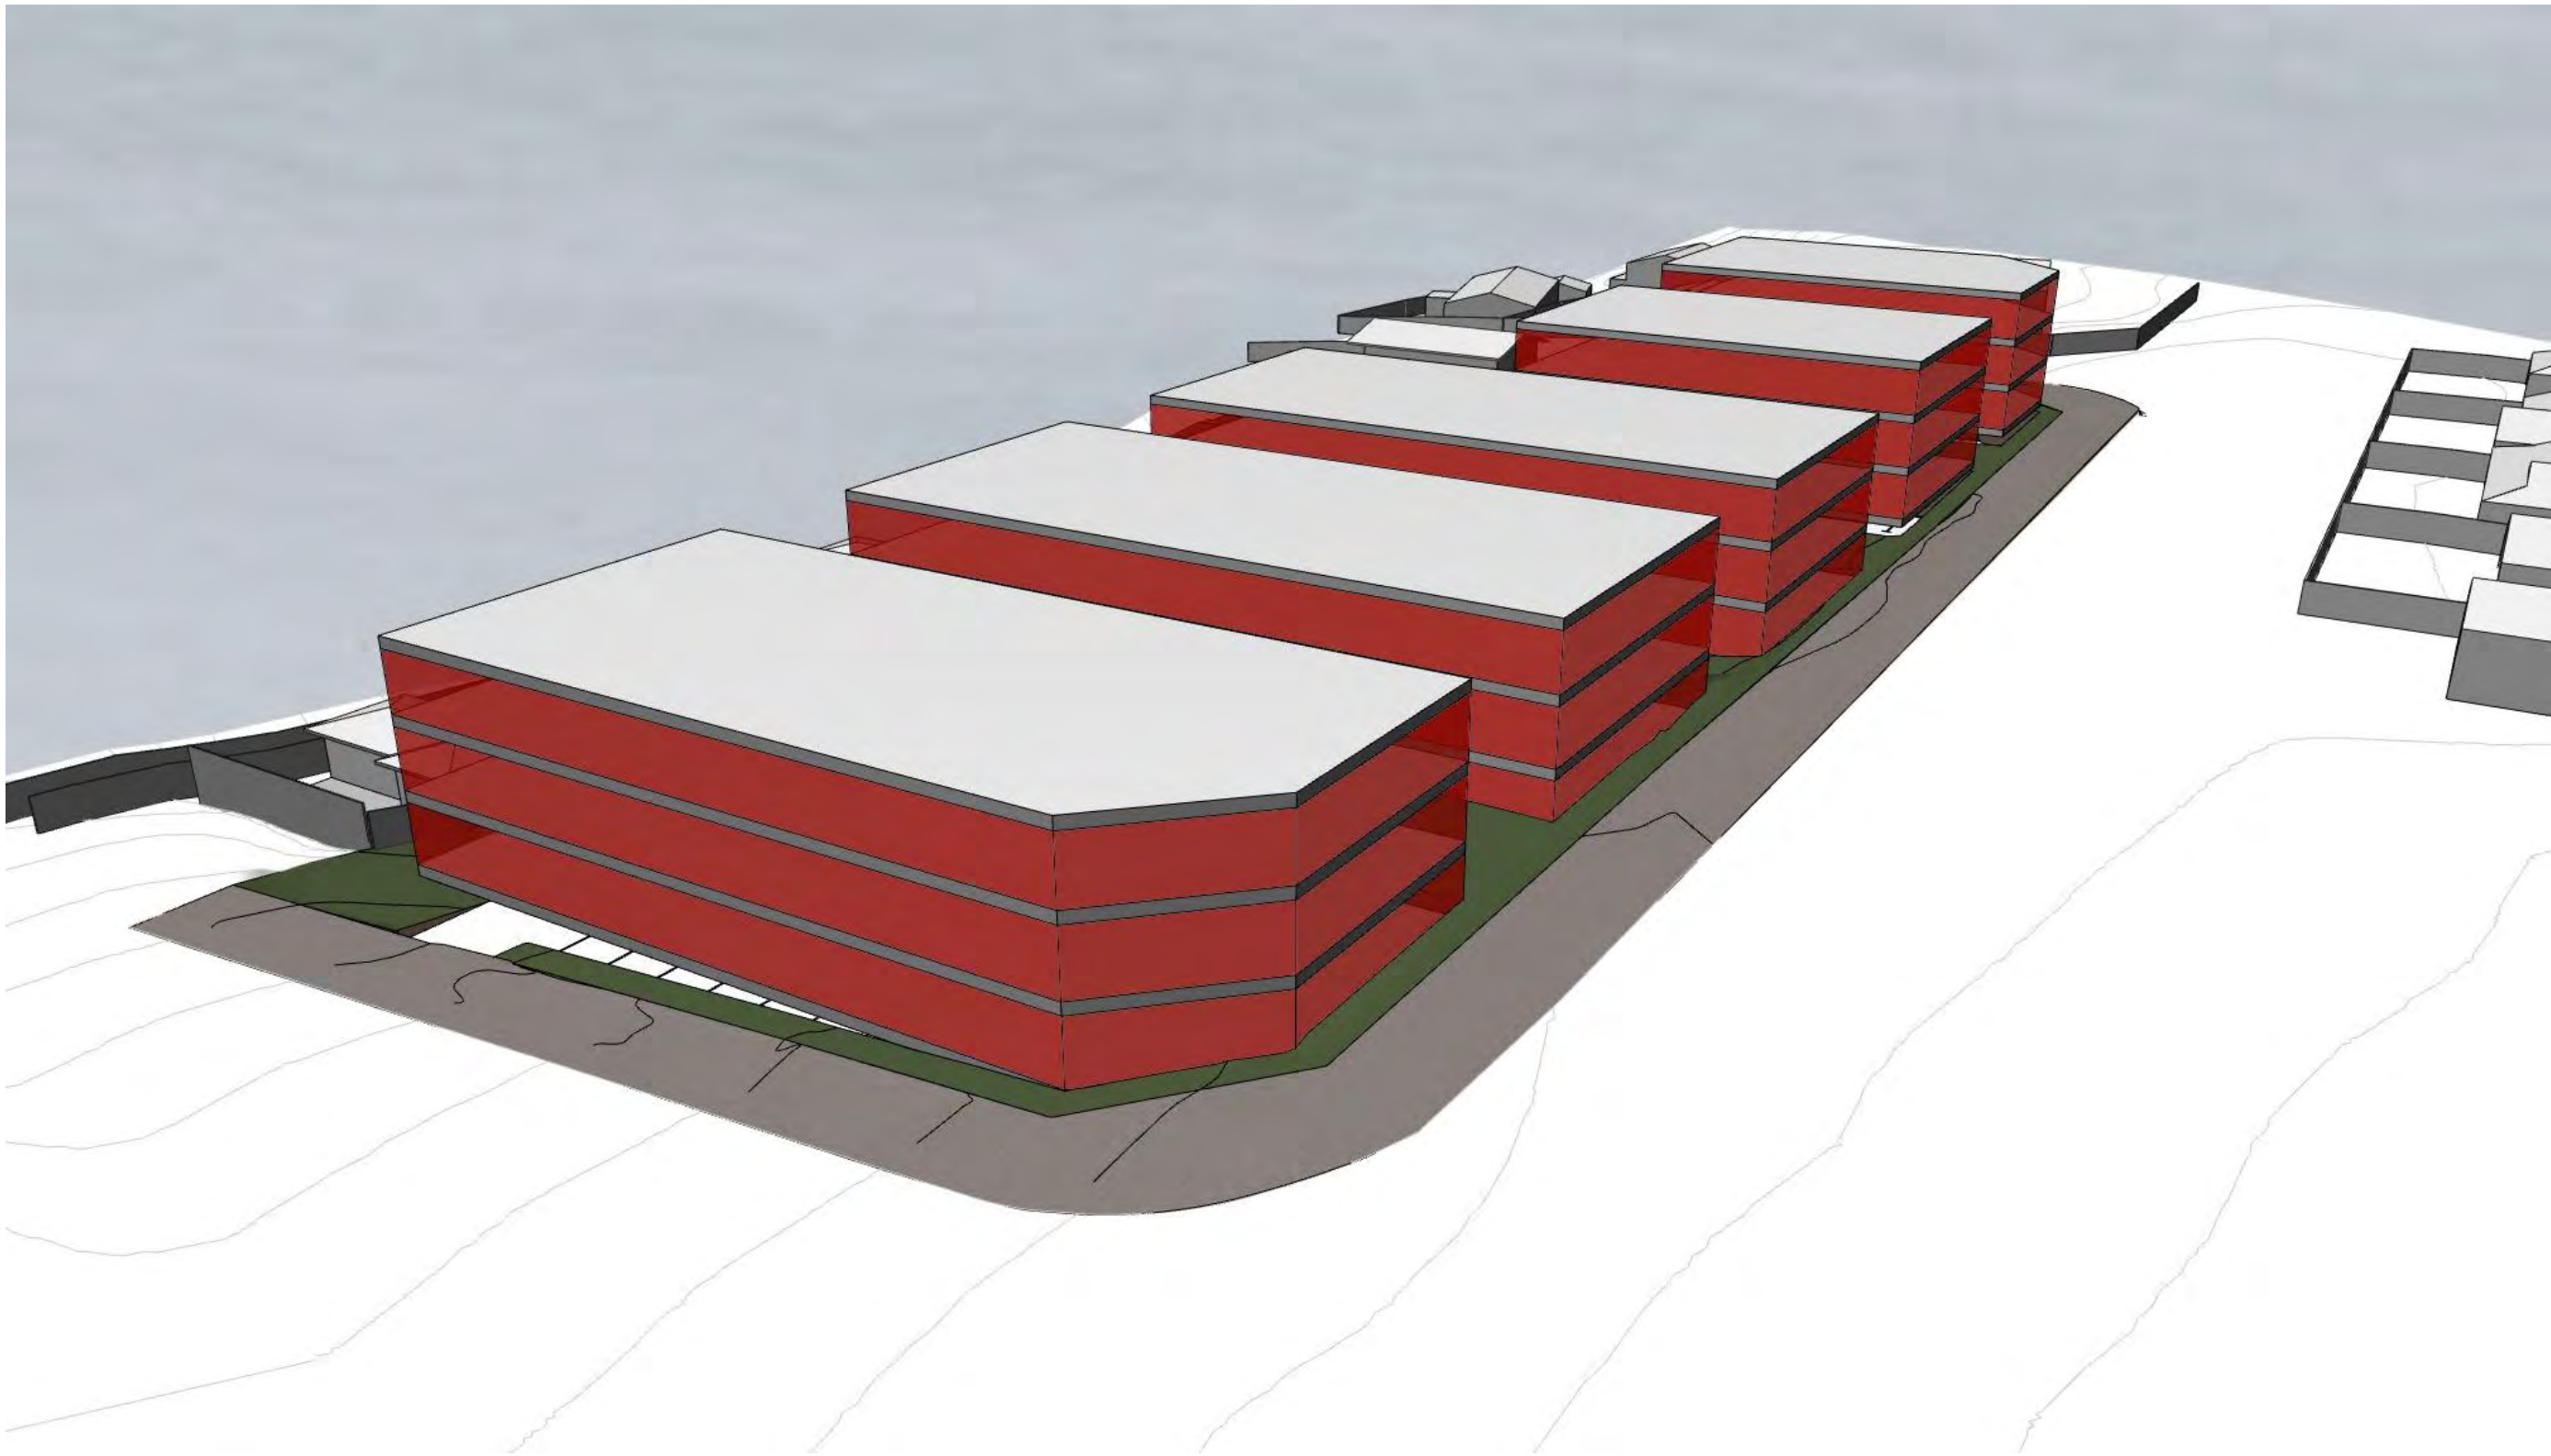

2 | AERIAL (N W)
SCALE 1:194.30

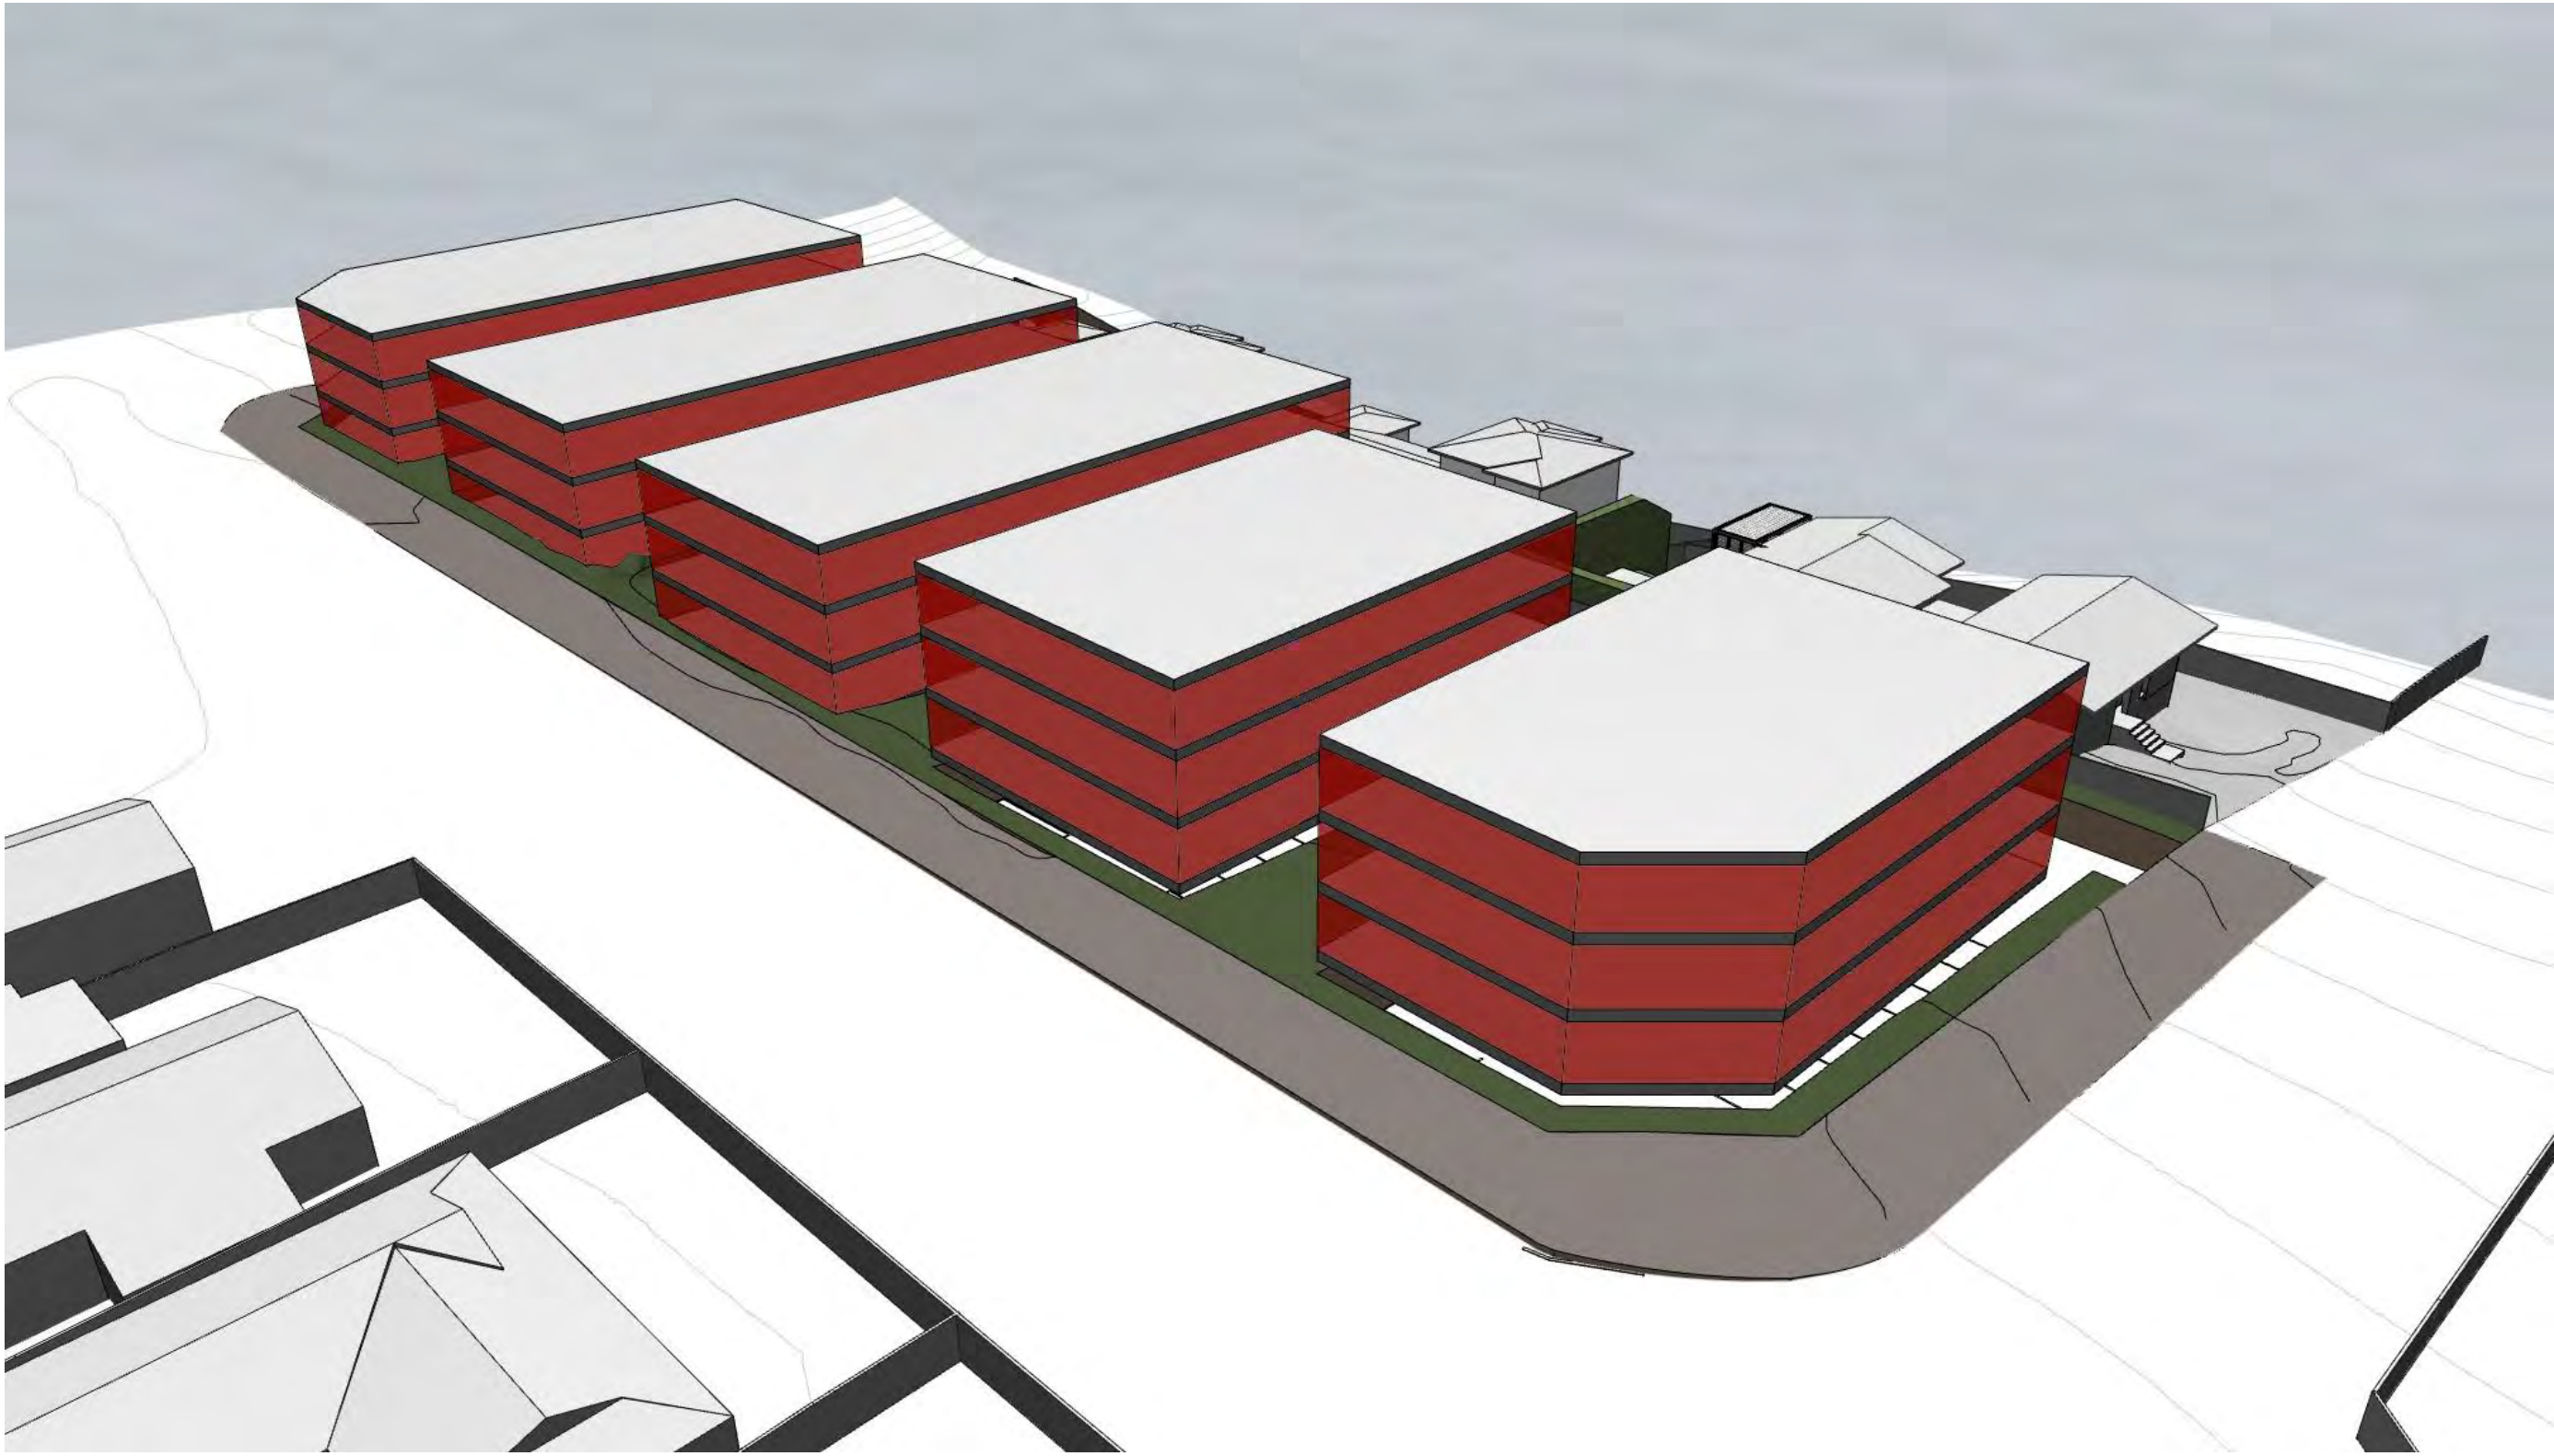

3 | AERIAL (S W)
SCALE 1:194.30

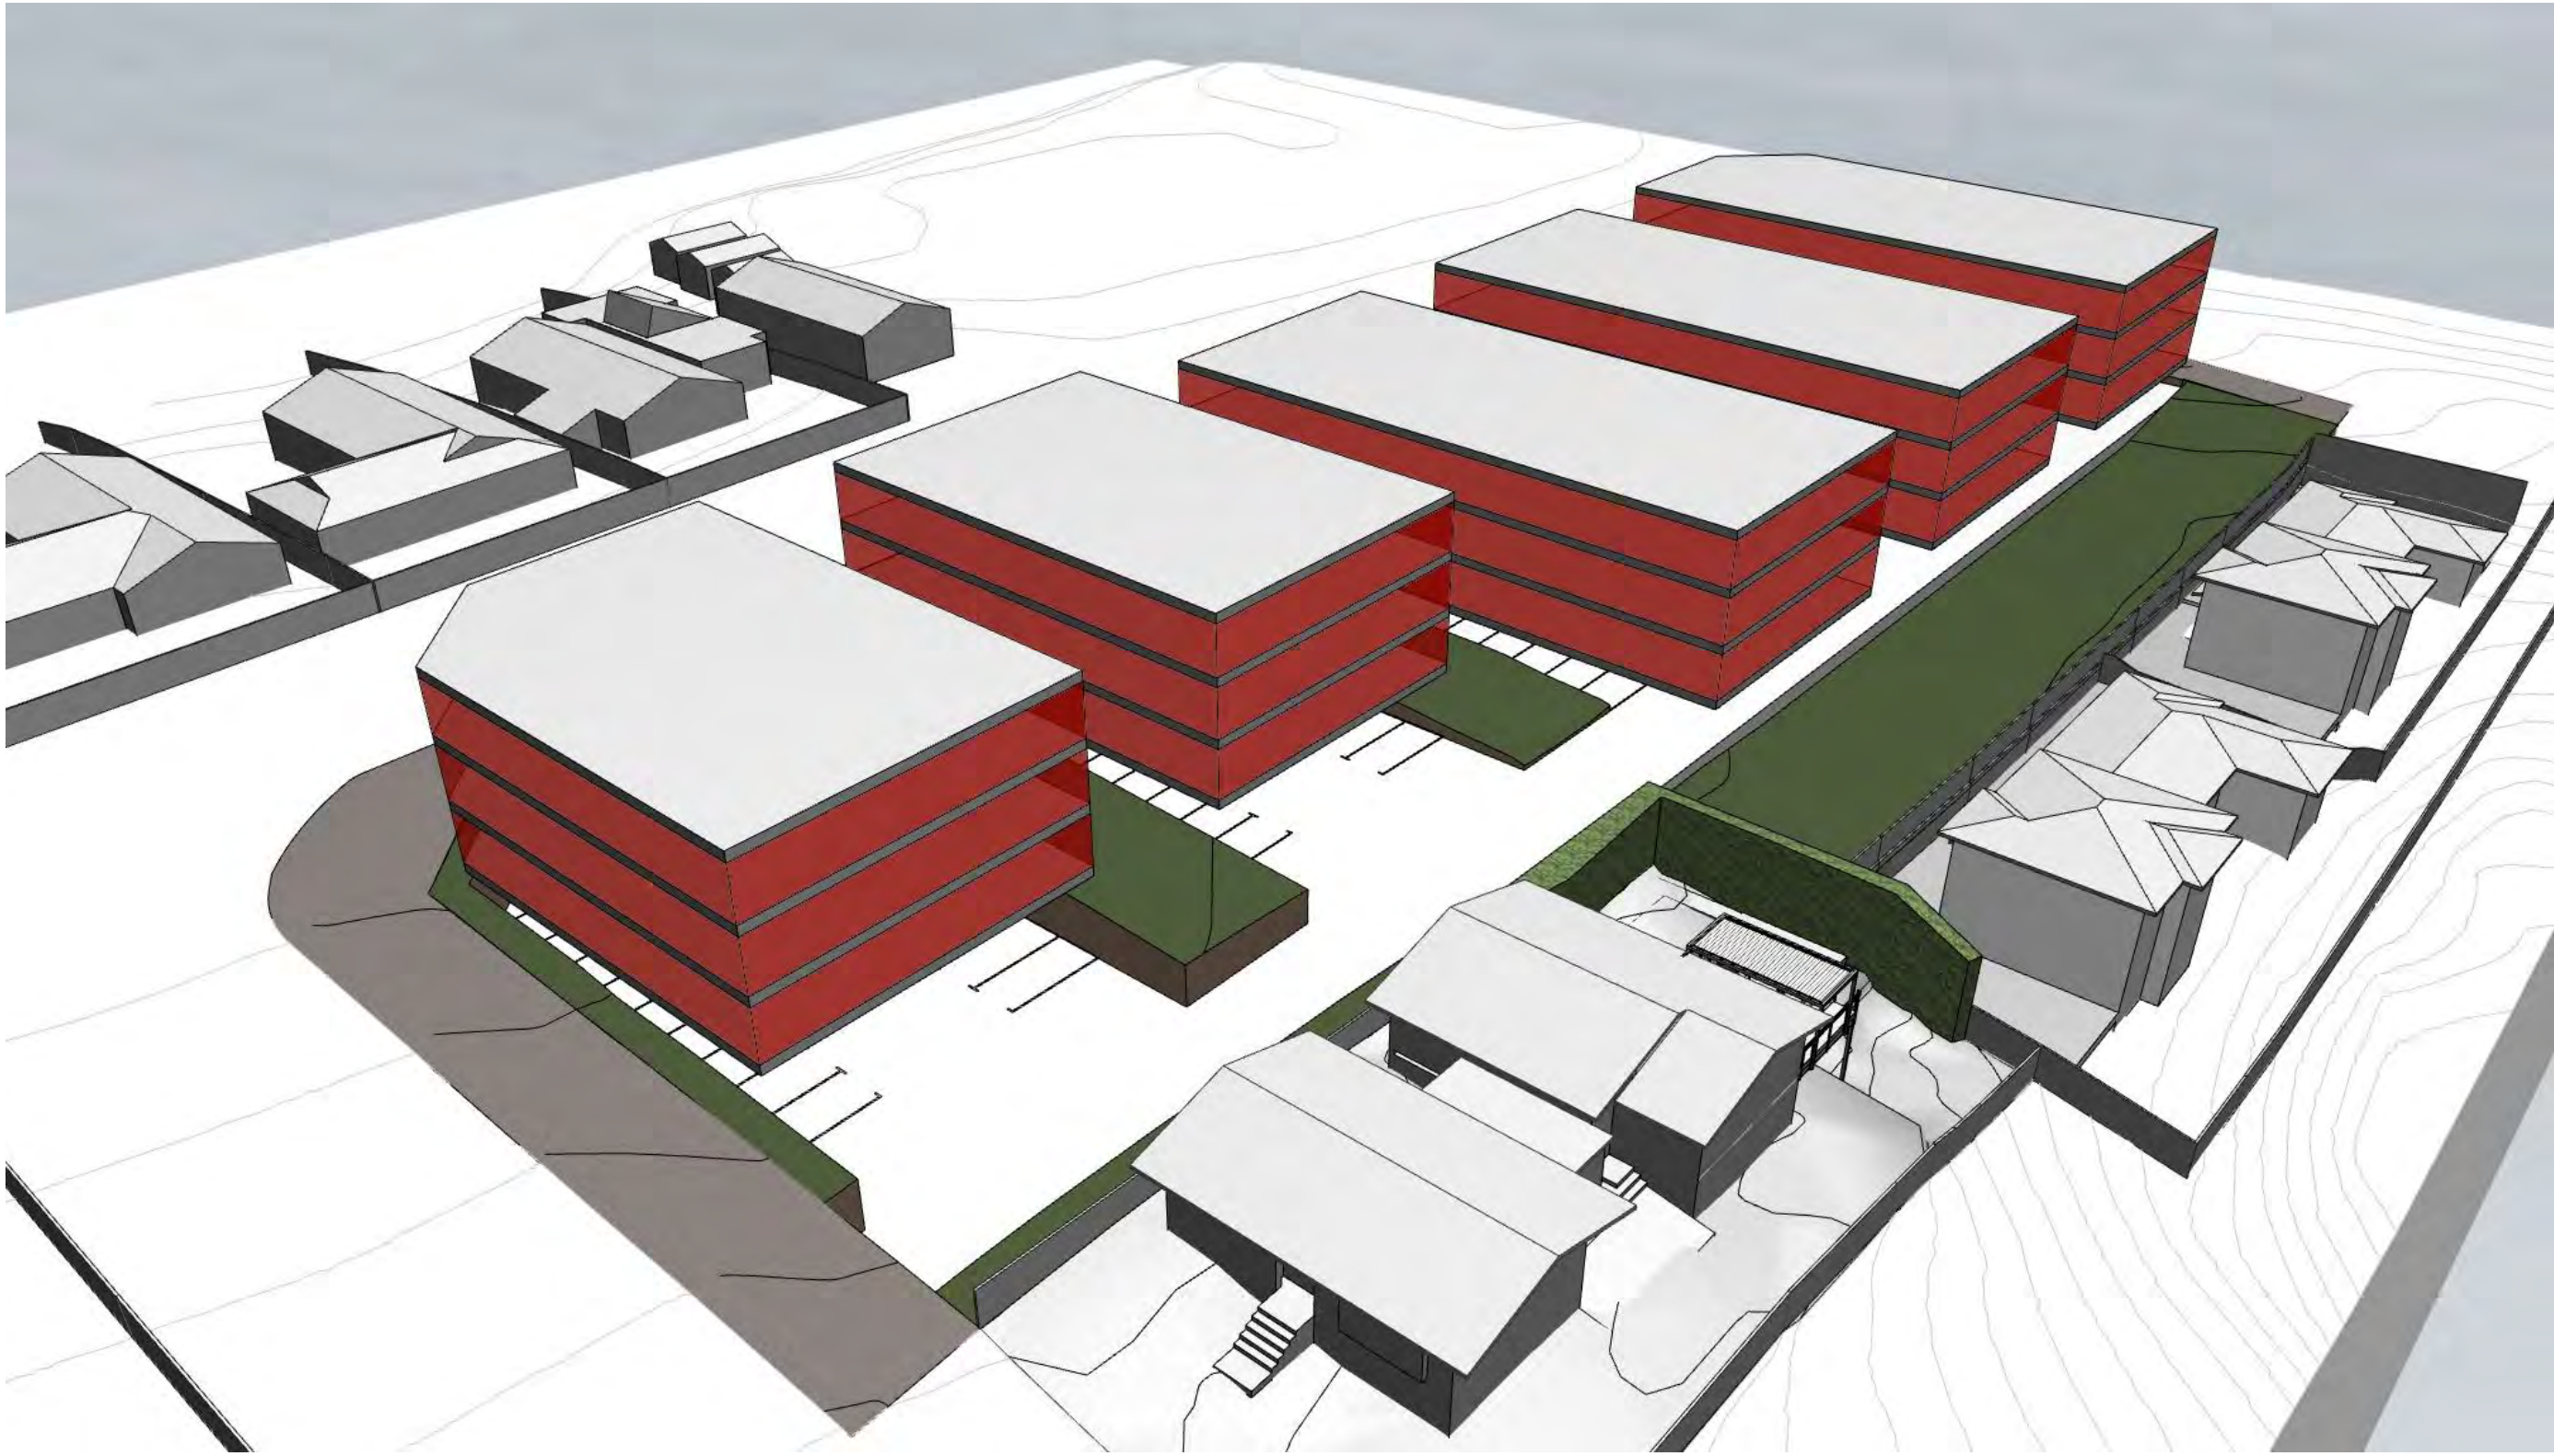

4 | AERIAL (S E)
SCALE 1:194.30

AERIAL PERSPECTIVES OF A DIAGRAMATIC APARTMENT DEVELOPMENT FULLY COMPLYING WITH ALL BULK AND LOCATION CONTROLS OF THE MIXED HOUSING URBAN ZONE

CONSULTANTS		

DETAILS	DATE	REV

RESOURCE
CONSENT

FAST TRACK CONSENTING
TEAM PRE-APP ISSUE

FOR INFORMATION

NOT TO BE USED UNTIL ENDORSED FOR BUILDING CONSENT

AERIAL PERSPECTIVE
(COMPLYING APARTMENT
SCHEME)

SCALE : 1:194.30 @ A1

DATE : 12/08/2022

PROJECT No: 9540

SK1