

NOTES:

Do not scale from this drawing.

Drawing to be read in conjunction with all other consultants drawings and

All dimensions must be checked on site by the contractor before any materials are ordered.

PLANTING NOTES:


- 1. All plants to be true to name and species.
- All substitutions to be approved by Landscape Designer.
   All plants to be healthy and free of disease and/or injury at the time
- of planting.
  4. All plants to be watered prior to planting.
  5. All garden beds to be finished with a 70mm layer of mulch.
- 6. All trees to be double staked and tied, where underground guying is
- not specified. 7. Plant numbers indicated on plans may vary. Refer to the
- corresponding plant schedule for final quantities.

  8. All existing plant bed areas are to be free of invasive weed species prior to planting.

LEGEND






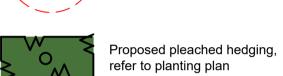

Details tbc

Existing tree to be removed.

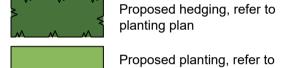

planting plan

Proposed lawn

Proposed patio and entrance

Proposed laneway cobbles

Proposed concrete stepping stone Proposed exposed aggregate

concrete driveway Proposed gravel

Proposed free standing and/or retaining walls, refer to architects plans

Proposed timber boundary fencing to 1.8m tall. Details tbc

Boundary lines

REV DATE BY DESCRIPTION

PROJECT TITLE:

182 & 184 Kepa Road and 8 Kurahaupo Street

DRAWING TITLE: Proposed Landscape Site Plan

DRAWING ISSUED FOR:

COMMENT

1:125 @A1, 1:250 @A3 18.10.21

PROJECT NUMBER: DRAWING NUMBER: REVISION: LA-01

# JARED LOCKHART DESIGN

Level 4/1 Kenwyn Street, Parnell, Auckland 1052 Tel: 021 045 7102 www.jaredlockhart.com



KEPA ROAD

DRAFT

NOTES:

Drawing to be read in conjunction with all other consultants drawings and

All dimensions must be checked on site by the contractor before any


PLANTING NOTES:

materials are ordered.

Do not scale from this drawing.

- 1. All plants to be true to name and species.
- All substitutions to be approved by Landscape Designer.
   All plants to be healthy and free of disease and/or injury at the time
- of planting.
- All plants to be watered prior to planting.
   All garden beds to be finished with a 70mm layer of mulch.
- 6. All trees to be double staked and tied, where underground guying is
- not specified. 7. Plant numbers indicated on plans may vary. Refer to the
- corresponding plant schedule for final quantities.

  8. All existing plant bed areas are to be free of invasive weed species prior to planting.

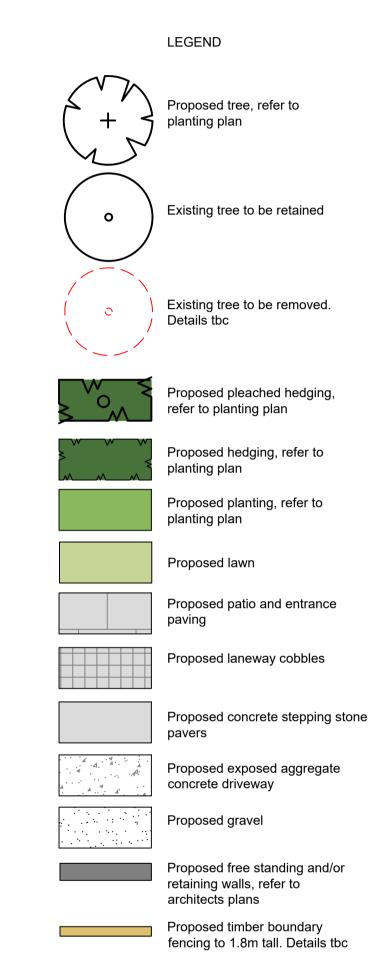

REV	DATE	BY	DESCRIPTION

Boundary lines

PROJECT TITLE:

182 & 184 Kepa Road and 8 Kurahaupo Street

DRAWING TITLE:

Proposed Site Plan - Southern

DRAWING ISSUED FOR:

COMMENT

DATE: SCALE:

1:100 @A1, 1:200 @A3 18.10.21

PROJECT NUMBER: DRAWING NUMBER:


LA-02

REVISION:

# JARED LOCKHART DESIGN

Level 4/1 Kenwyn Street, Parnell, Auckland 1052 Tel: 021 045 7102

www.jaredlockhart.com

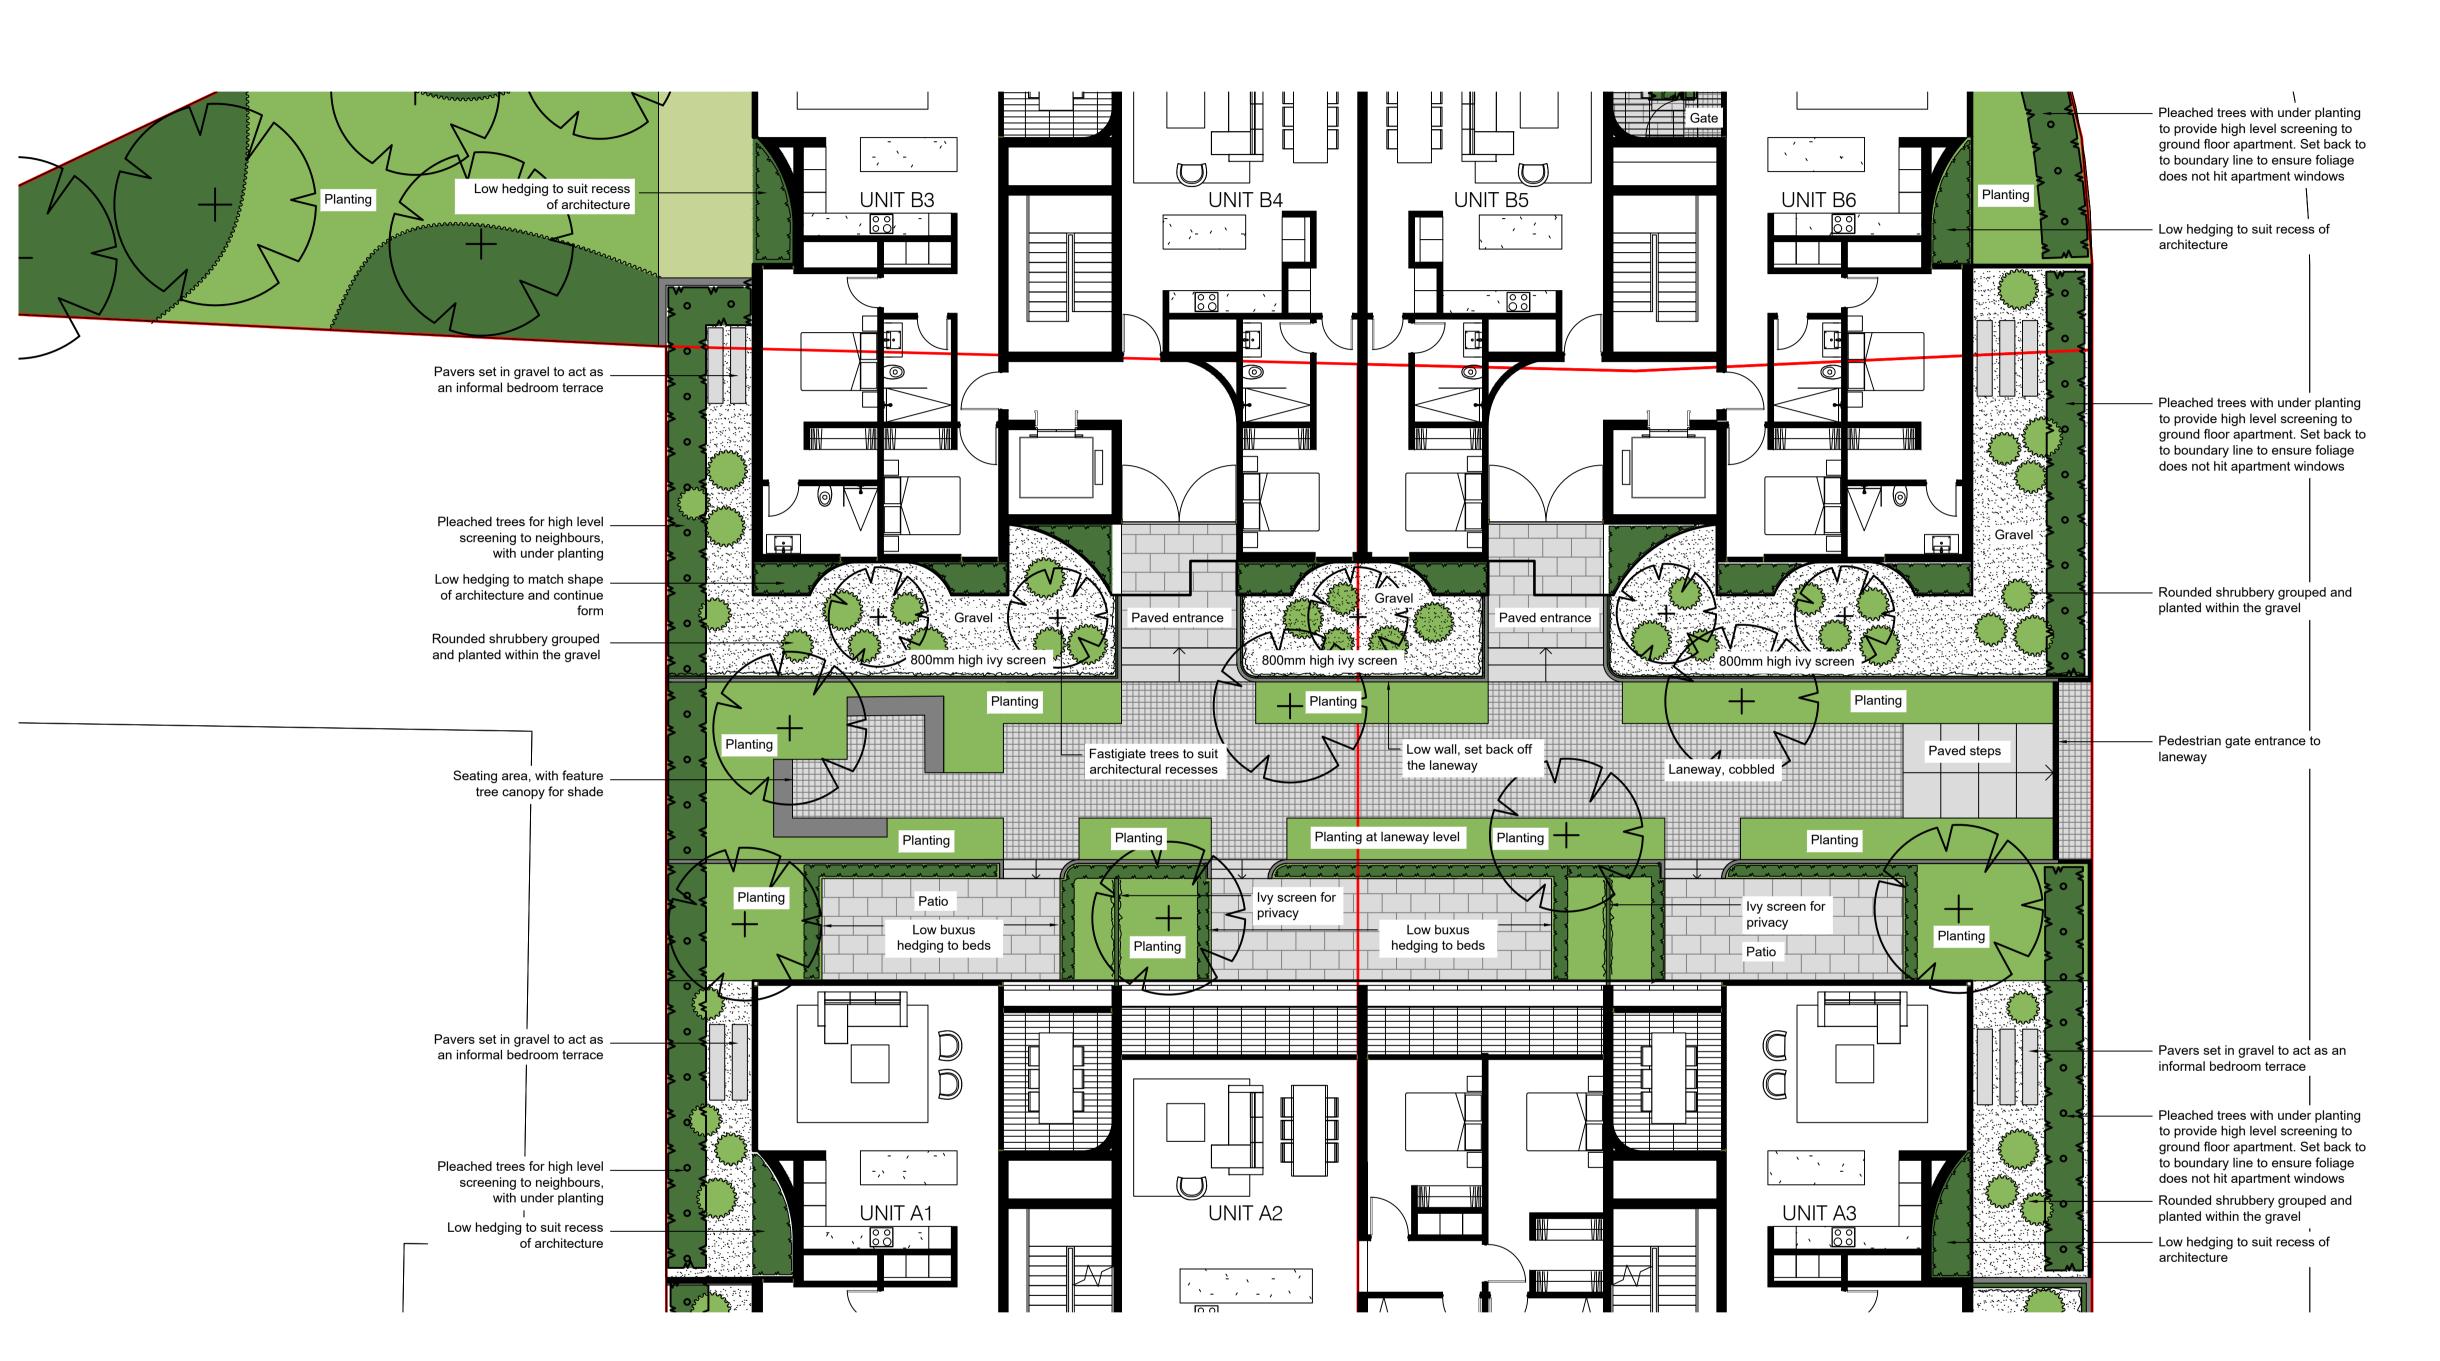

NOTES:

Do not scale from this drawing.


Drawing to be read in conjunction with all other consultants drawings and

All dimensions must be checked on site by the contractor before any materials are ordered.

PLANTING NOTES:

- 1. All plants to be true to name and species.
- 2. All substitutions to be approved by Landscape Designer. 3. All plants to be healthy and free of disease and/or injury at the time
- of planting. All plants to be watered prior to planting.
- 5. All garden beds to be finished with a 70mm layer of mulch.
- 6. All trees to be double staked and tied, where underground guying is
- not specified.
- 7. Plant numbers indicated on plans may vary. Refer to the
- corresponding plant schedule for final quantities.

  8. All existing plant bed areas are to be free of invasive weed species prior to planting.

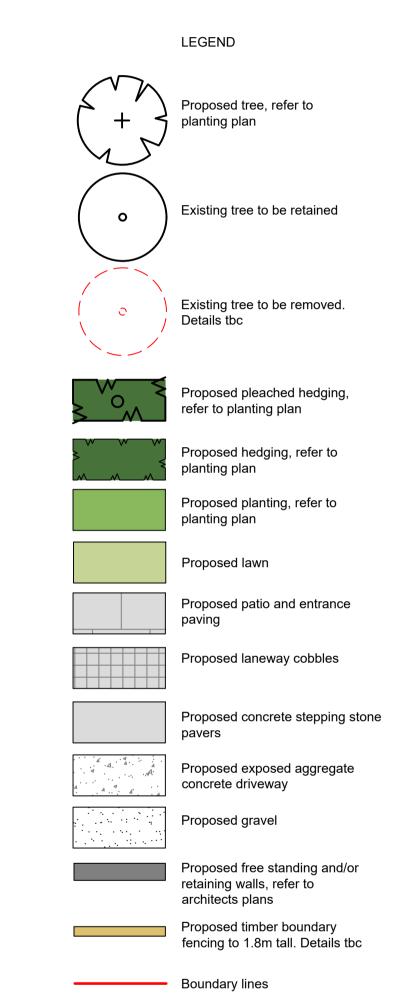

_	REV	DATE	BY	DESCRIPTION
_				
_				

PROJECT TITLE:

182 & 184 Kepa Road and 8 Kurahaupo Street

DRAWING TITLE:

Proposed Site Plan - Laneway

DRAWING ISSUED FOR:

COMMENT

DATE:

1:100 @A1, 1:200 @A3 18.10.21 PROJECT NUMBER: DRAWING NUMBER:


LA-03

REVISION:

# JARED LOCKHART DESIGN

Level 4/1 Kenwyn Street, Parnell, Auckland 1052 Tel: 021 045 7102 www.jaredlockhart.com

DRAFT

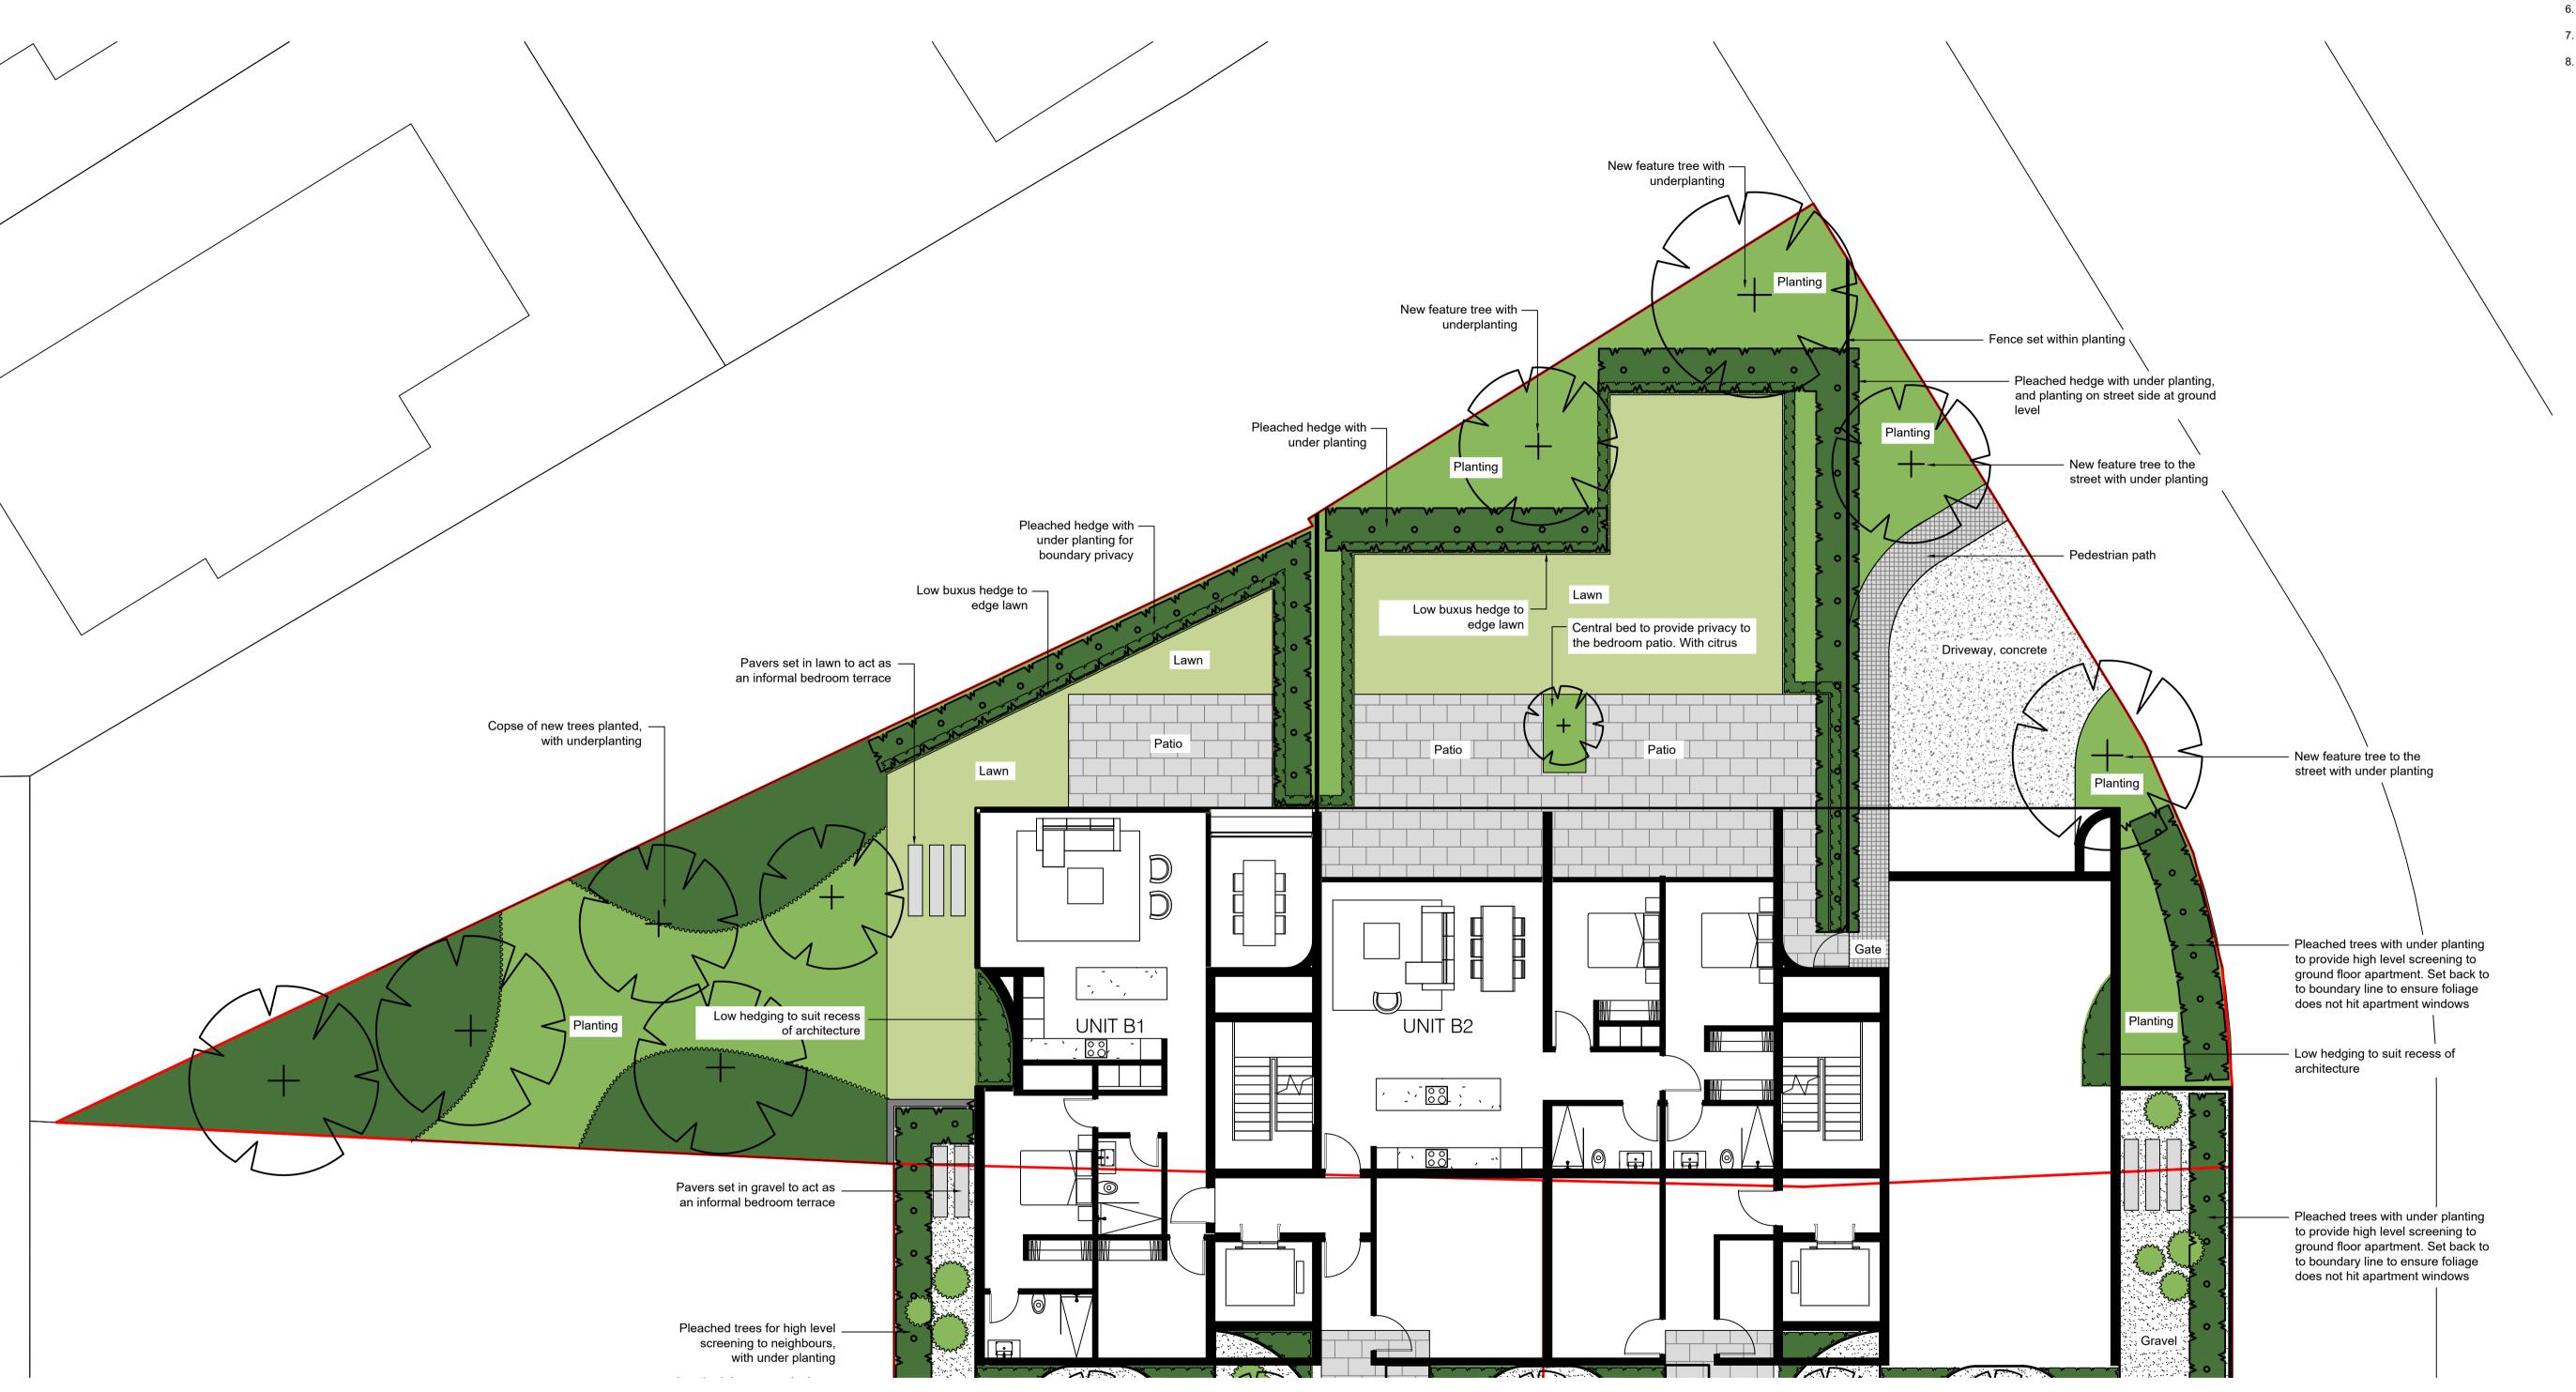

DRAFT

NOTES:

Do not scale from this drawing.

Drawing to be read in conjunction with all other consultants drawings and

All dimensions must be checked on site by the contractor before any materials are ordered.

PLANTING NOTES:

1. All plants to be true to name and species.

All substitutions to be approved by Landscape Designer.
 All plants to be healthy and free of disease and/or injury at the time

of planting.

All plants to be watered prior to planting.
 All garden beds to be finished with a 70mm layer of mulch.


6. All trees to be double staked and tied, where underground guying is

not specified. 7. Plant numbers indicated on plans may vary. Refer to the

corresponding plant schedule for final quantities.

8. All existing plant bed areas are to be free of invasive weed species

prior to planting.

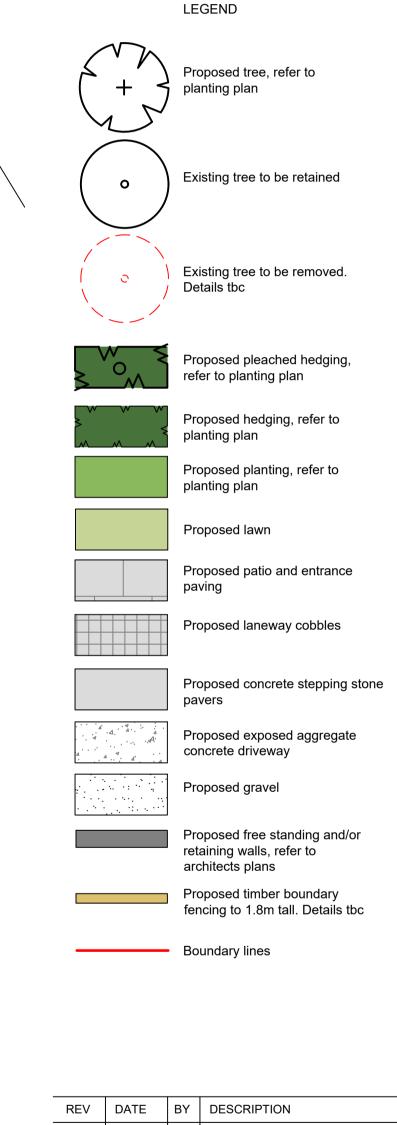

PROJECT TITLE:

182 & 184 Kepa Road and 8 Kurahaupo Street

DRAWING TITLE:

Proposed Site Plan - Northern

DRAWING ISSUED FOR:

COMMENT

DATE: 1:100 @A1, 1:200 @A3 18.10.21

PROJECT NUMBER: DRAWING NUMBER:

LA-04

# JARED LOCKHART DESIGN

REVISION:

Level 4/1 Kenwyn Street, Parnell, Auckland 1052 Tel: 021 045 7102

www.jaredlockhart.com

