
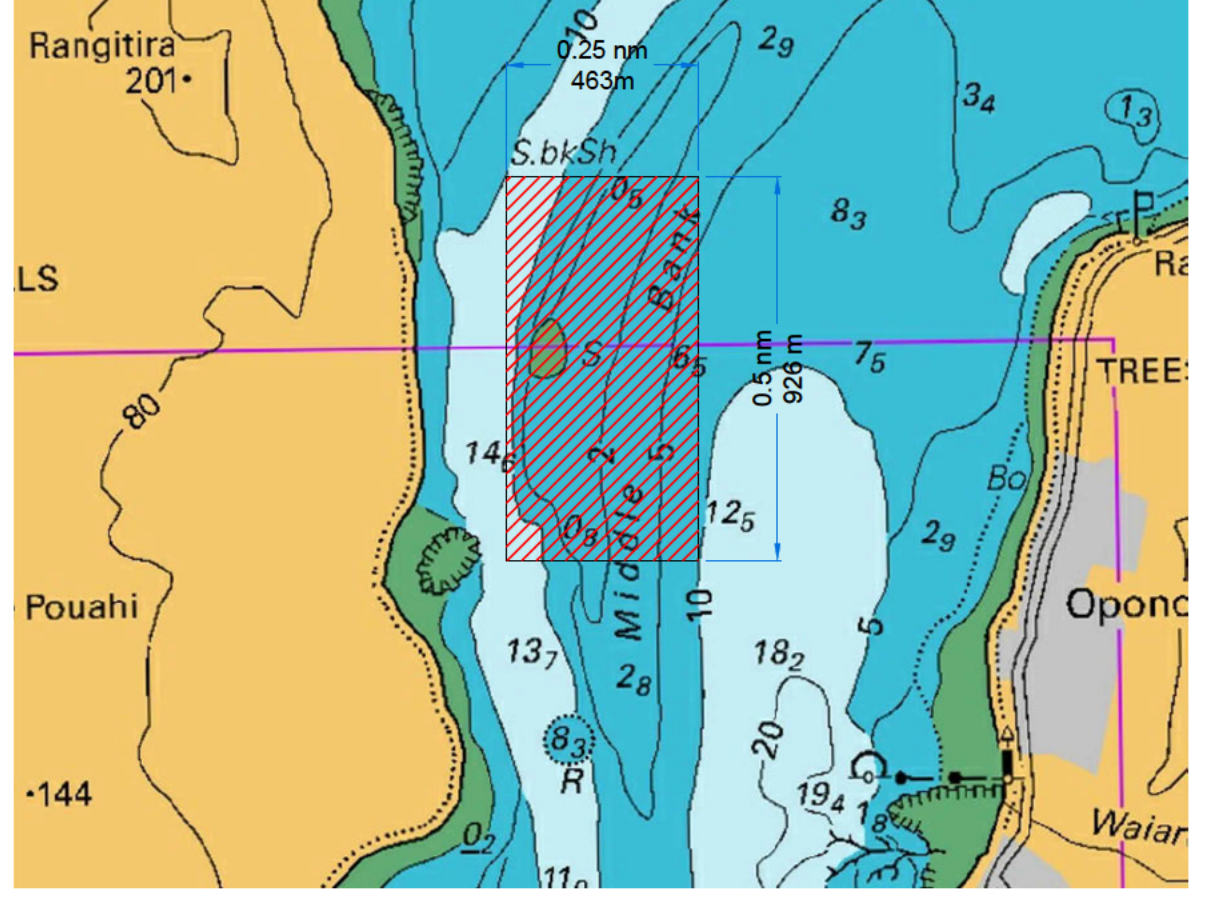
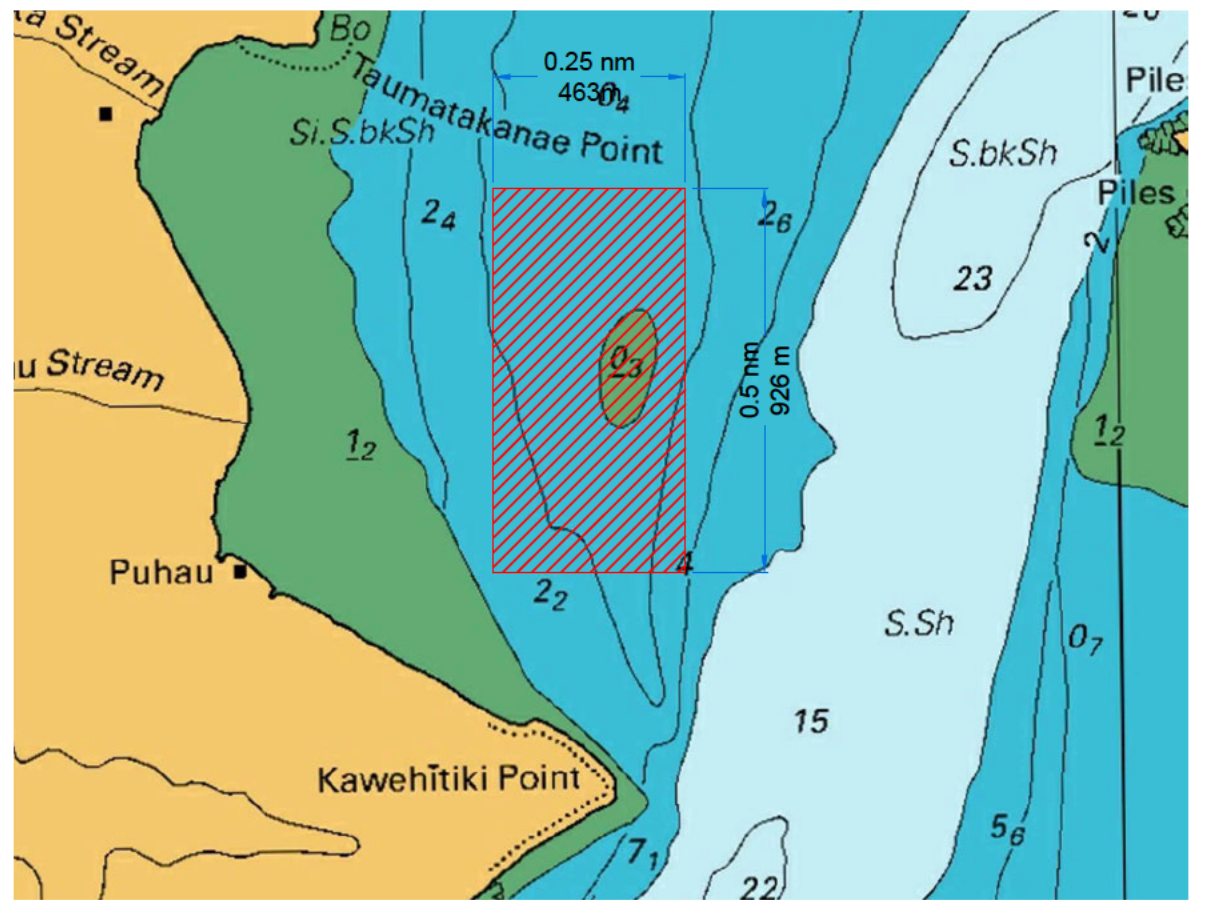


Each Proposed Site	
Area	428,738 m ²
Volume	30,000 m ³
Average Cut	70 mm

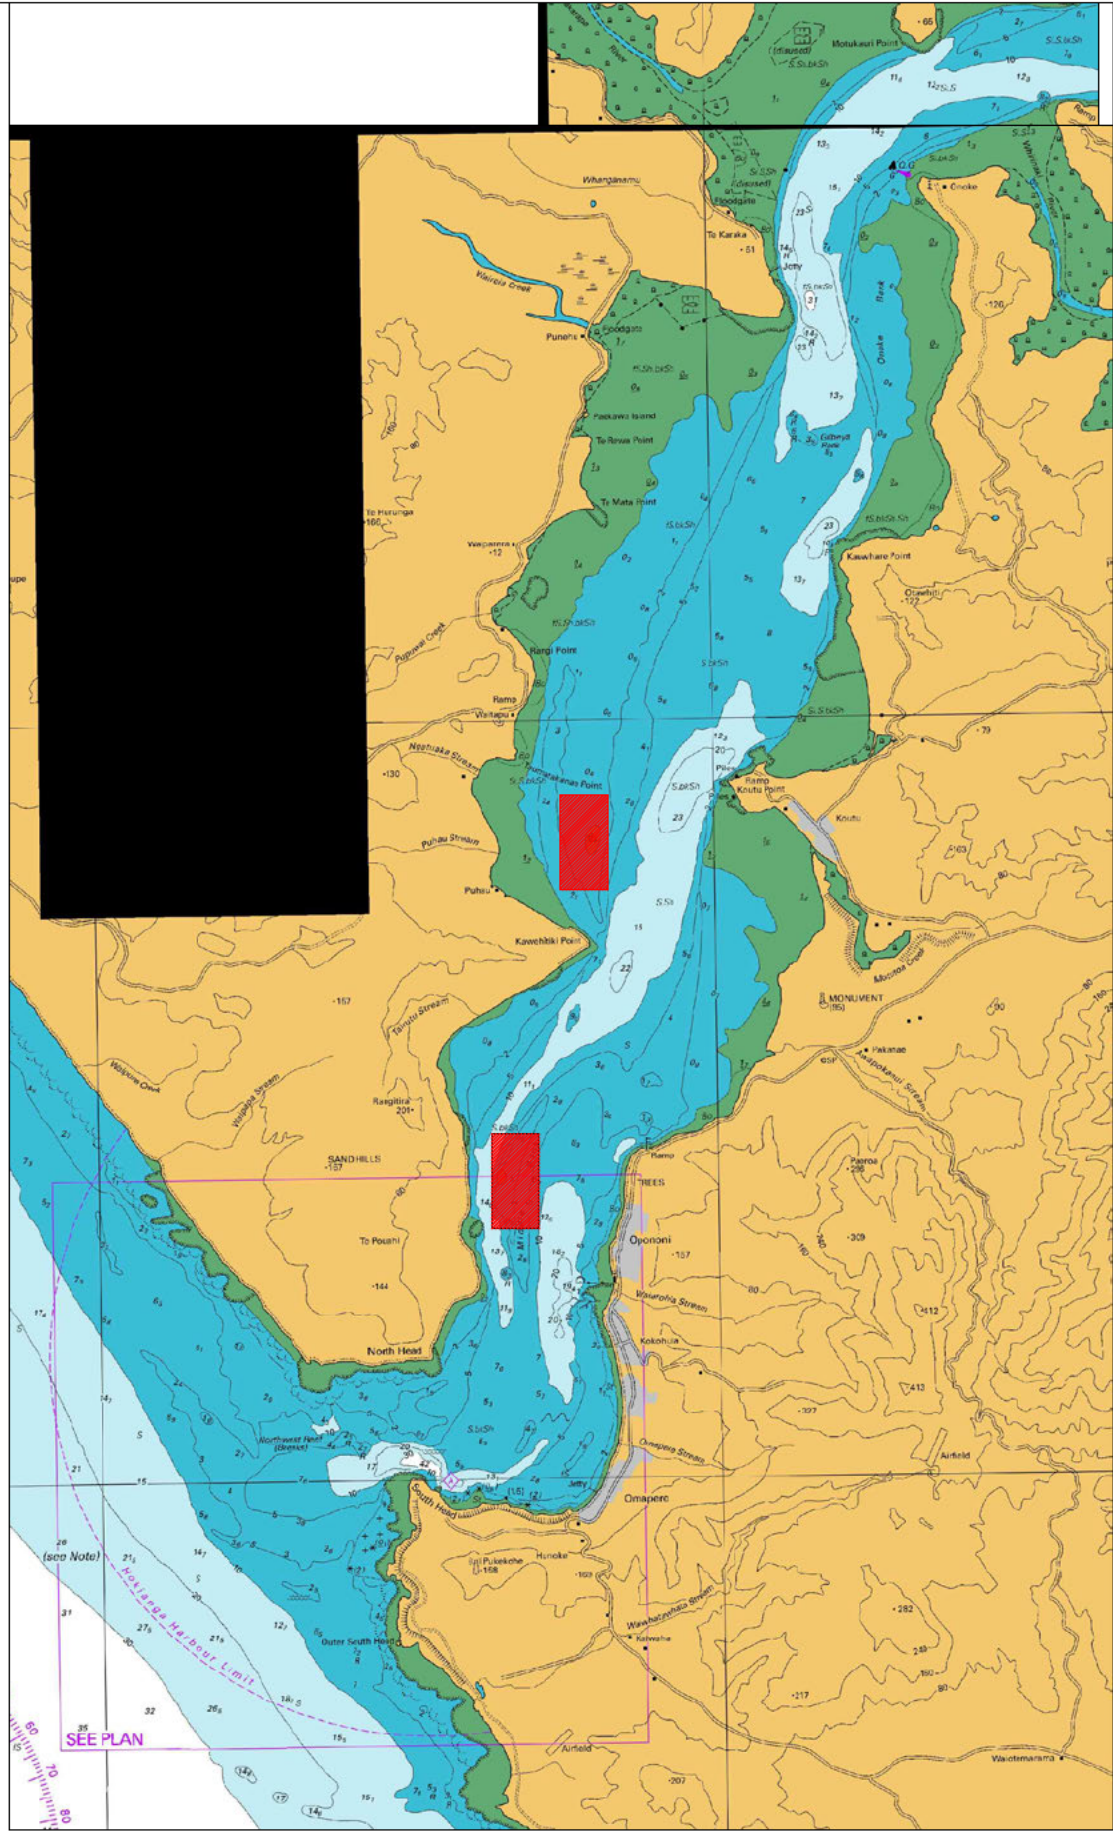

Rev	Date	Description	Checked	Approved
1	19/04/2024	ISSUED FOR REVIEW	AJ	AJ

0204 Hokianga Sand				Proposed Sand Extraction Site	
General Tolerance	Client: Johnson Bros			Drawing No: 0204-2001- 0000	
0. = +/- 1.0mm	Scale: NTS			Type: GENERAL ARRANGEMENT	
0.0 = +/- 0.5mm	Drawn by: ANDREW JOHNSON				