


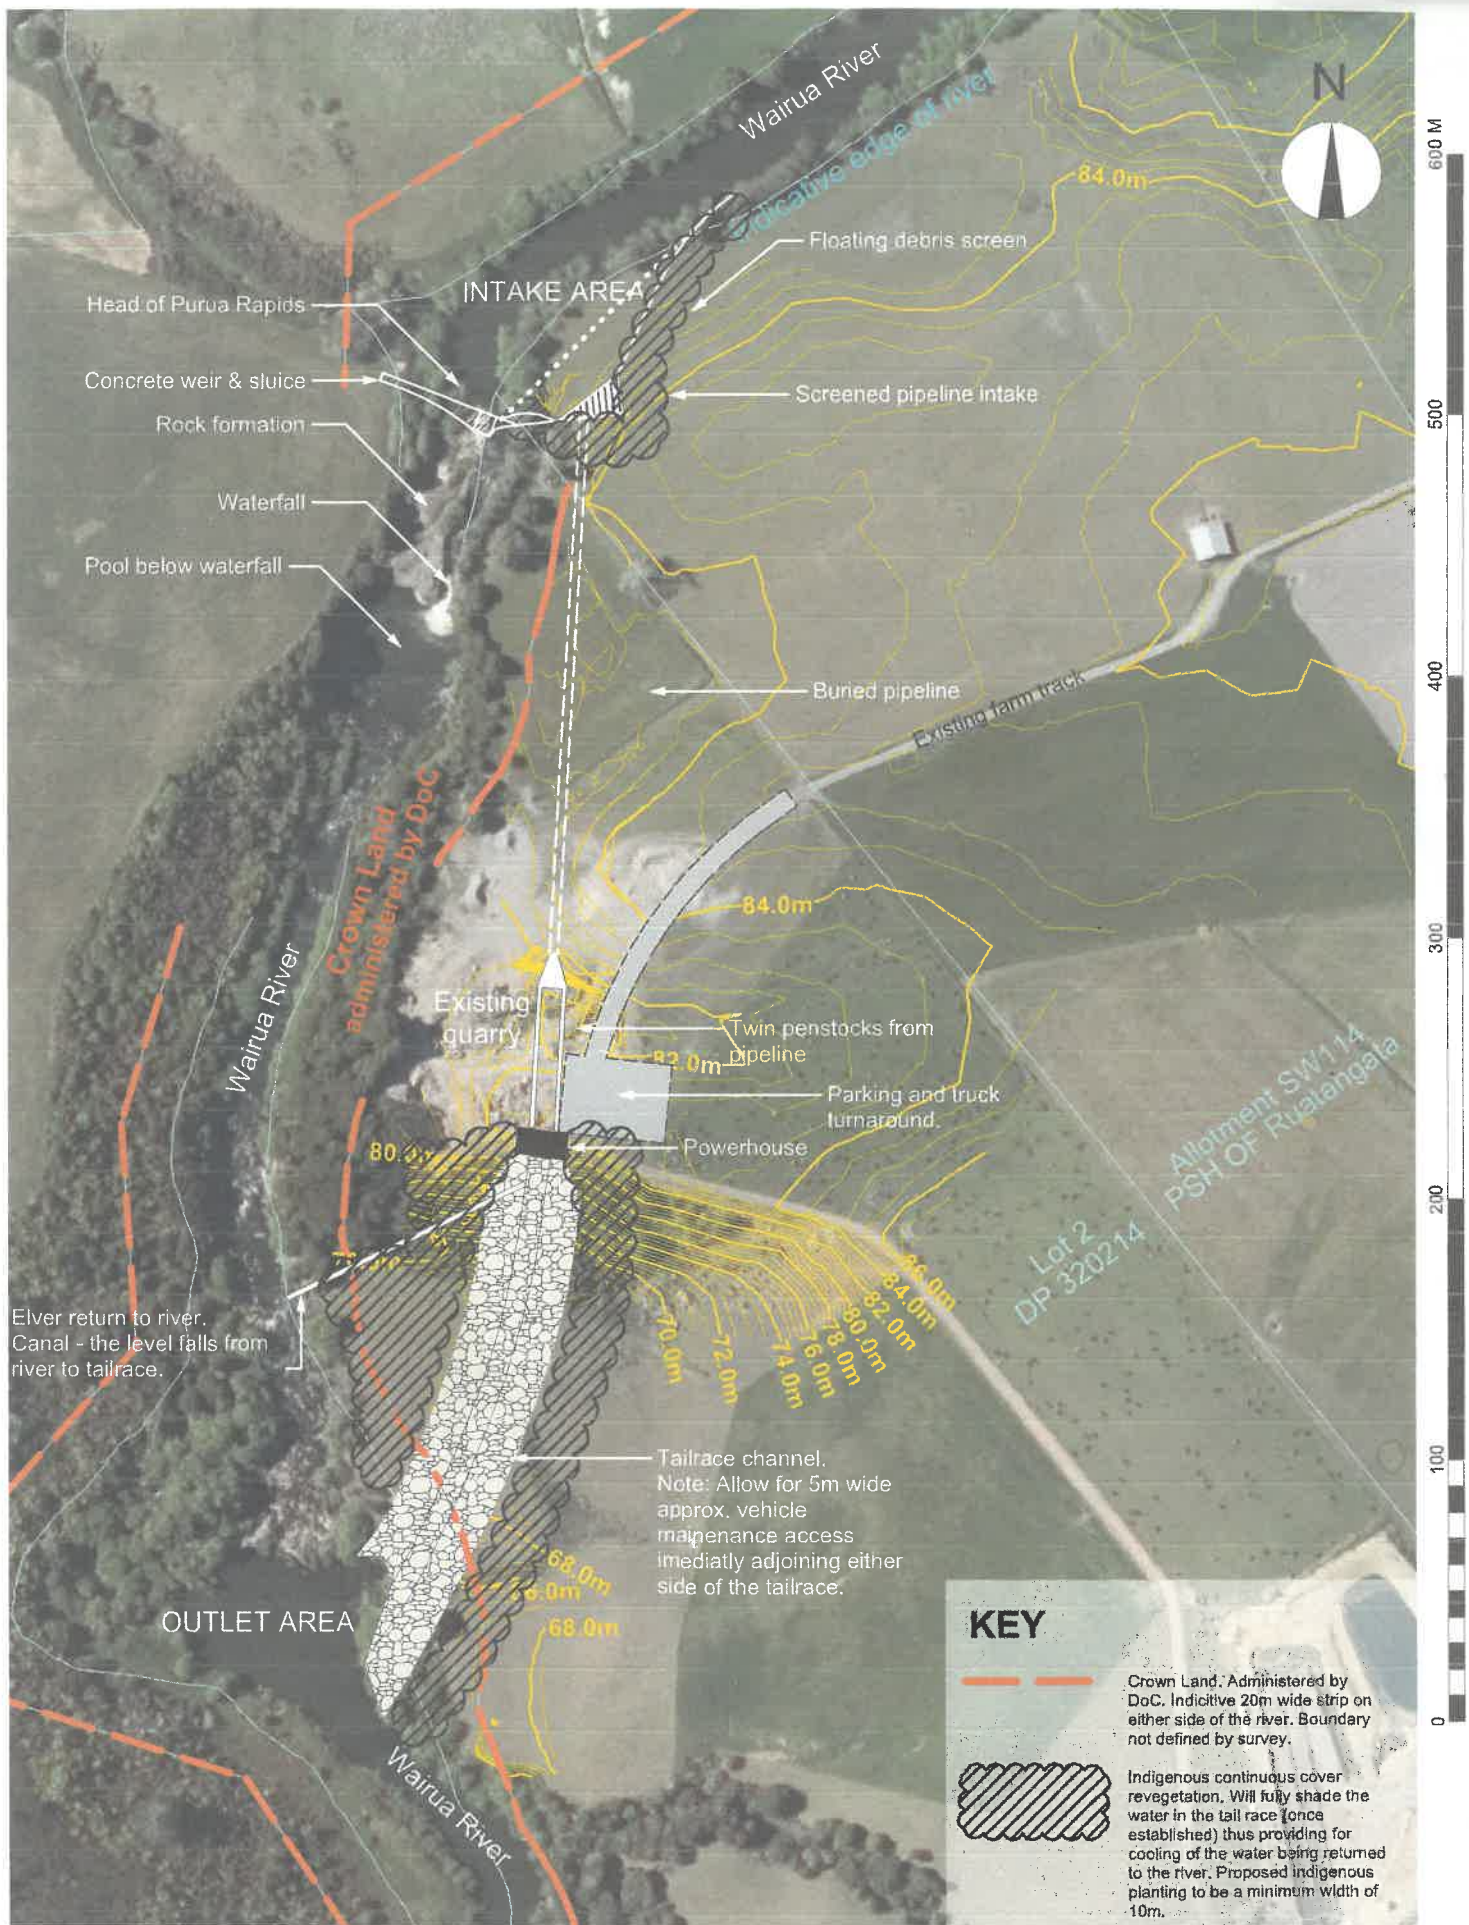

Scheme layout second revision 16 July 2021
 Scheme layout traced from Drg # 20/2/3 (J N Duder FIPENZ CP Eng) May 2021 Revision
 Scale approx. 1:2000 @ A3 1:1000 @ A1
 Existing site contours from Boundary Hunters.
 Proposed contours not shown.

DRAFT 16 July 2021

PROPOSED PURUA RAPIDS HYDROELECTRIC SCHEME - CONCEPT (provisional)

Figure 8

Consultant:
 ecoprojects consulting collaborative
 landscape architecture, ecology
 ph: 0274 738 216