




REFER TO C002 - UPPER AREA

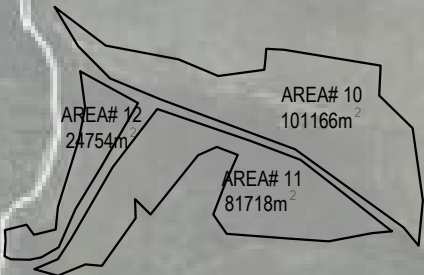

REFER TO C005 - CENTRAL AREA



REFER TO C003 - LOWER AREA



REFER TO C004 - VILLAGE AREA



© 2022 Microsoft Corporation © 2022 Maxar ©CNES (2022) Distribution Airbus DS © 2022 TomTom

DRAFT FOR REVIEW

2	ADD CENTRAL AREA	AO	20/10/22
1	FOR INFORMATION	AO	22/09/22
Rev	Description	By	Date
	By	Date	
Survey	NRC LIDAR	2019	
Design	-	-	
Drawn	AO	09/2022	
Checked	AO	09/2022	

M

M A V E N

Maven Associates

09 571 0050

info@maven.co.nz

www.maven.co.nz


5 Owens Road, Epsom

Auckland 1023

Project
**INVESTIGATION
OF
TE HAPUA
FOR
AVANT**

Title
**POTENTIAL SITE
LOCATION
PLAN**

Project no.	-
Scale	1:10000 @ A3
Cad file	OPTION AREAS.DWG
Drawing no.	C001
Rev	2

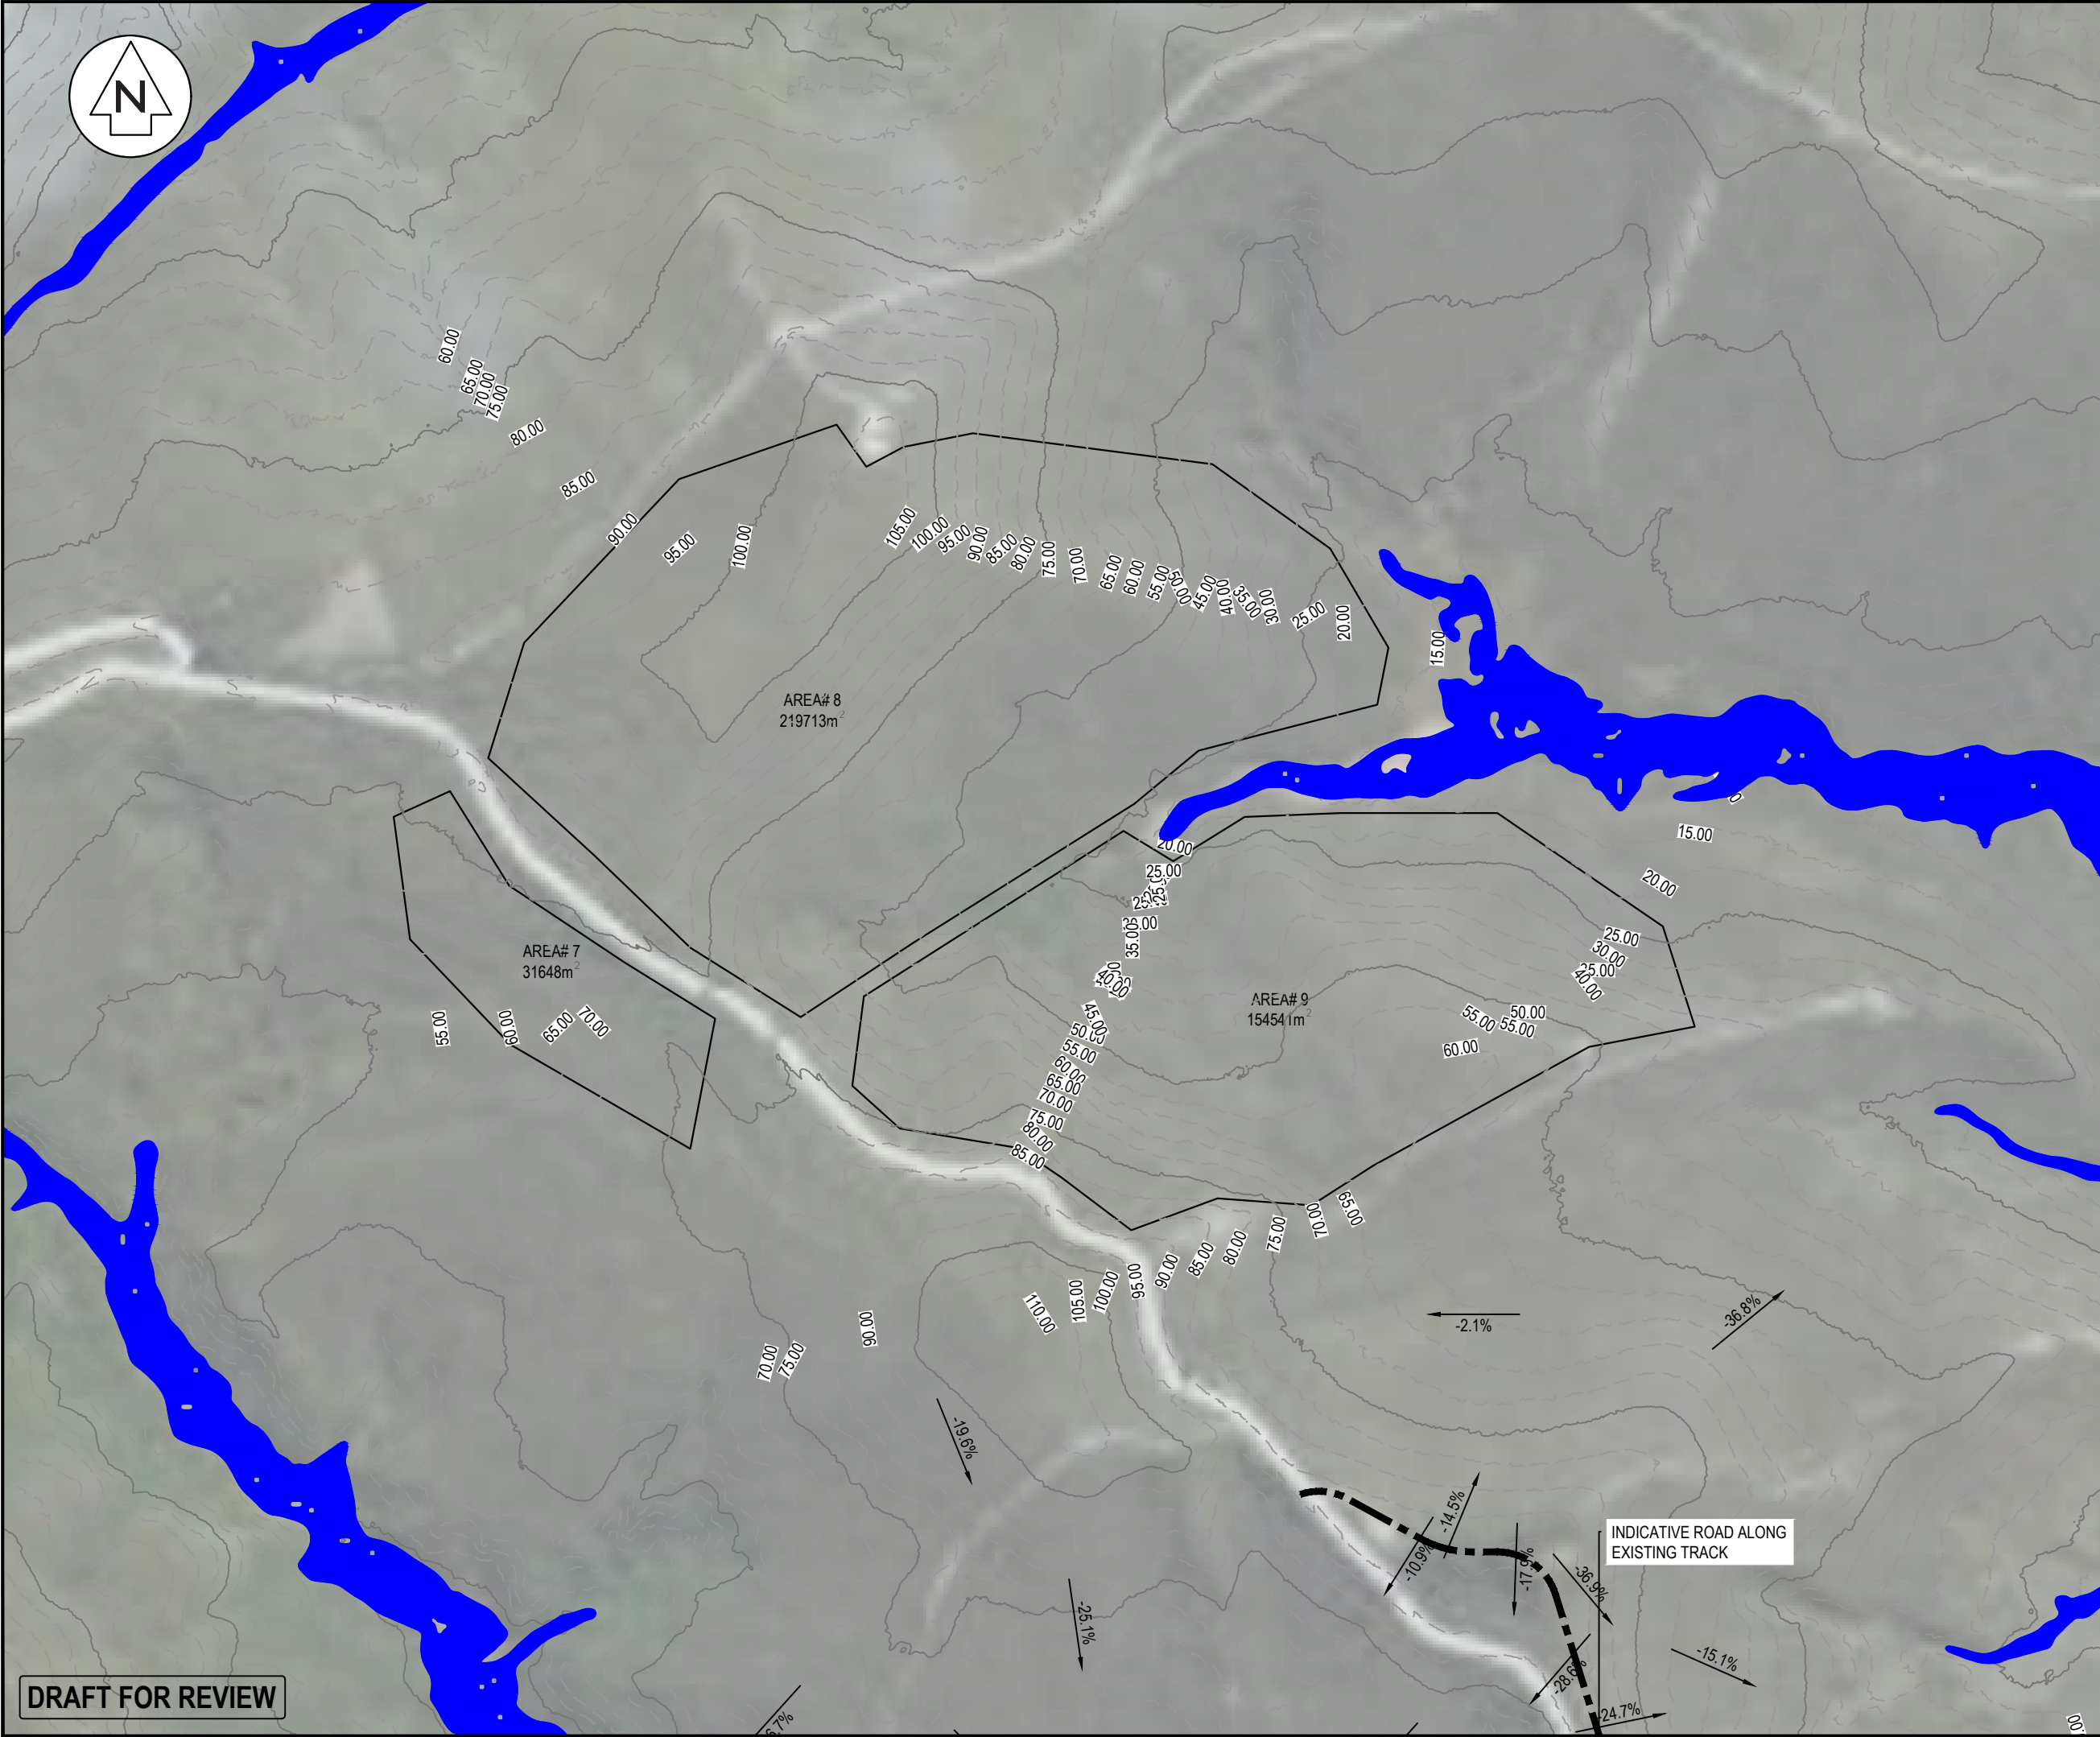

1	FOR INFORMATION	AO	22/09/22
Rev	Description	By	Date
		By	Date
Survey	NRC LIDAR	2019	
Design	-	-	
Drawn	AO	09/2022	
Checked	AO	09/2022	

M

M A E N

Maven Associates

09 571 0050

info@maven.co.nz

www.maven.co.nz

5 Owens Road, Epsom

Auckland 1023


Project
**INVESTIGATION
OF
TE HAPUA
FOR
AVANT**

Title
**POTENTIAL SITE
LOCATION
PLAN**

Project no.	-
Scale	1:5000 @ A3
Cad file	OPTION AREAS.DWG
Drawing no.	C002
Rev	1



NRC 100 YEAR FLOOD

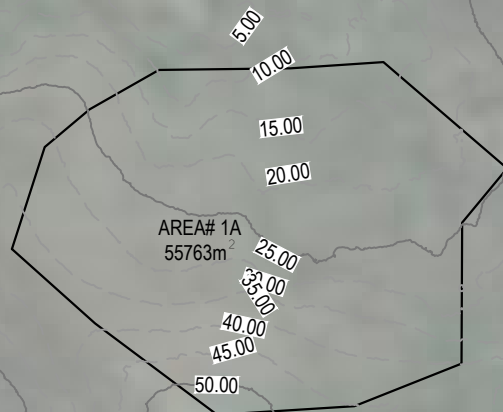

AREA# 1A
55763m²

AREA# 1
35650m²

AREA# 2
50828m²

AREA# 3
46857m²

NRC 100 YEAR FLOOD

1	FOR INFORMATION	AO	22/09/22
Rev	Description	By	Date
	By	Date	
Survey	NRC LIDAR	2019	
Design	-	-	
Drawn	AO	09/2022	
Checked	AO	09/2022	



Maven Associates
09 571 0050
info@maven.co.nz
www.maven.co.nz
5 Owens Road, Epsom
Auckland 1023

Project
**INVESTIGATION
OF
TE HAPUA
FOR
AVANT**

Title
**POTENTIAL SITE
LOCATION
PLAN**

Project no.	-
Scale	1:5000 @ A3
Cad file	OPTION AREAS.DWG
Drawing no.	C003
Rev	1

DRAFT FOR REVIEW

DATE: 10/02/22



1	FOR INFORMATION	AO	22/09/22

Rev	Description	By	Date
		By	Date
Survey	NRC LIDAR		2019
Design	-		-
Drawn	AO		09/2022
Checked	AO		09/2022

M

M A E N


Maven Associates

09 571 0050
info@maven.co.nz
www.maven.co.nz
5 Owens Road, Epsom
Auckland 1023

Project
**INVESTIGATION
OF
TE HAPUA
FOR
AVANT**

Title
**POTENTIAL SITE
LOCATION
PLAN**

Project no.	-
Scale	1:5000 @ A3
Cad file	OPTION AREAS.DWG
Drawing no.	C004
Rev	1

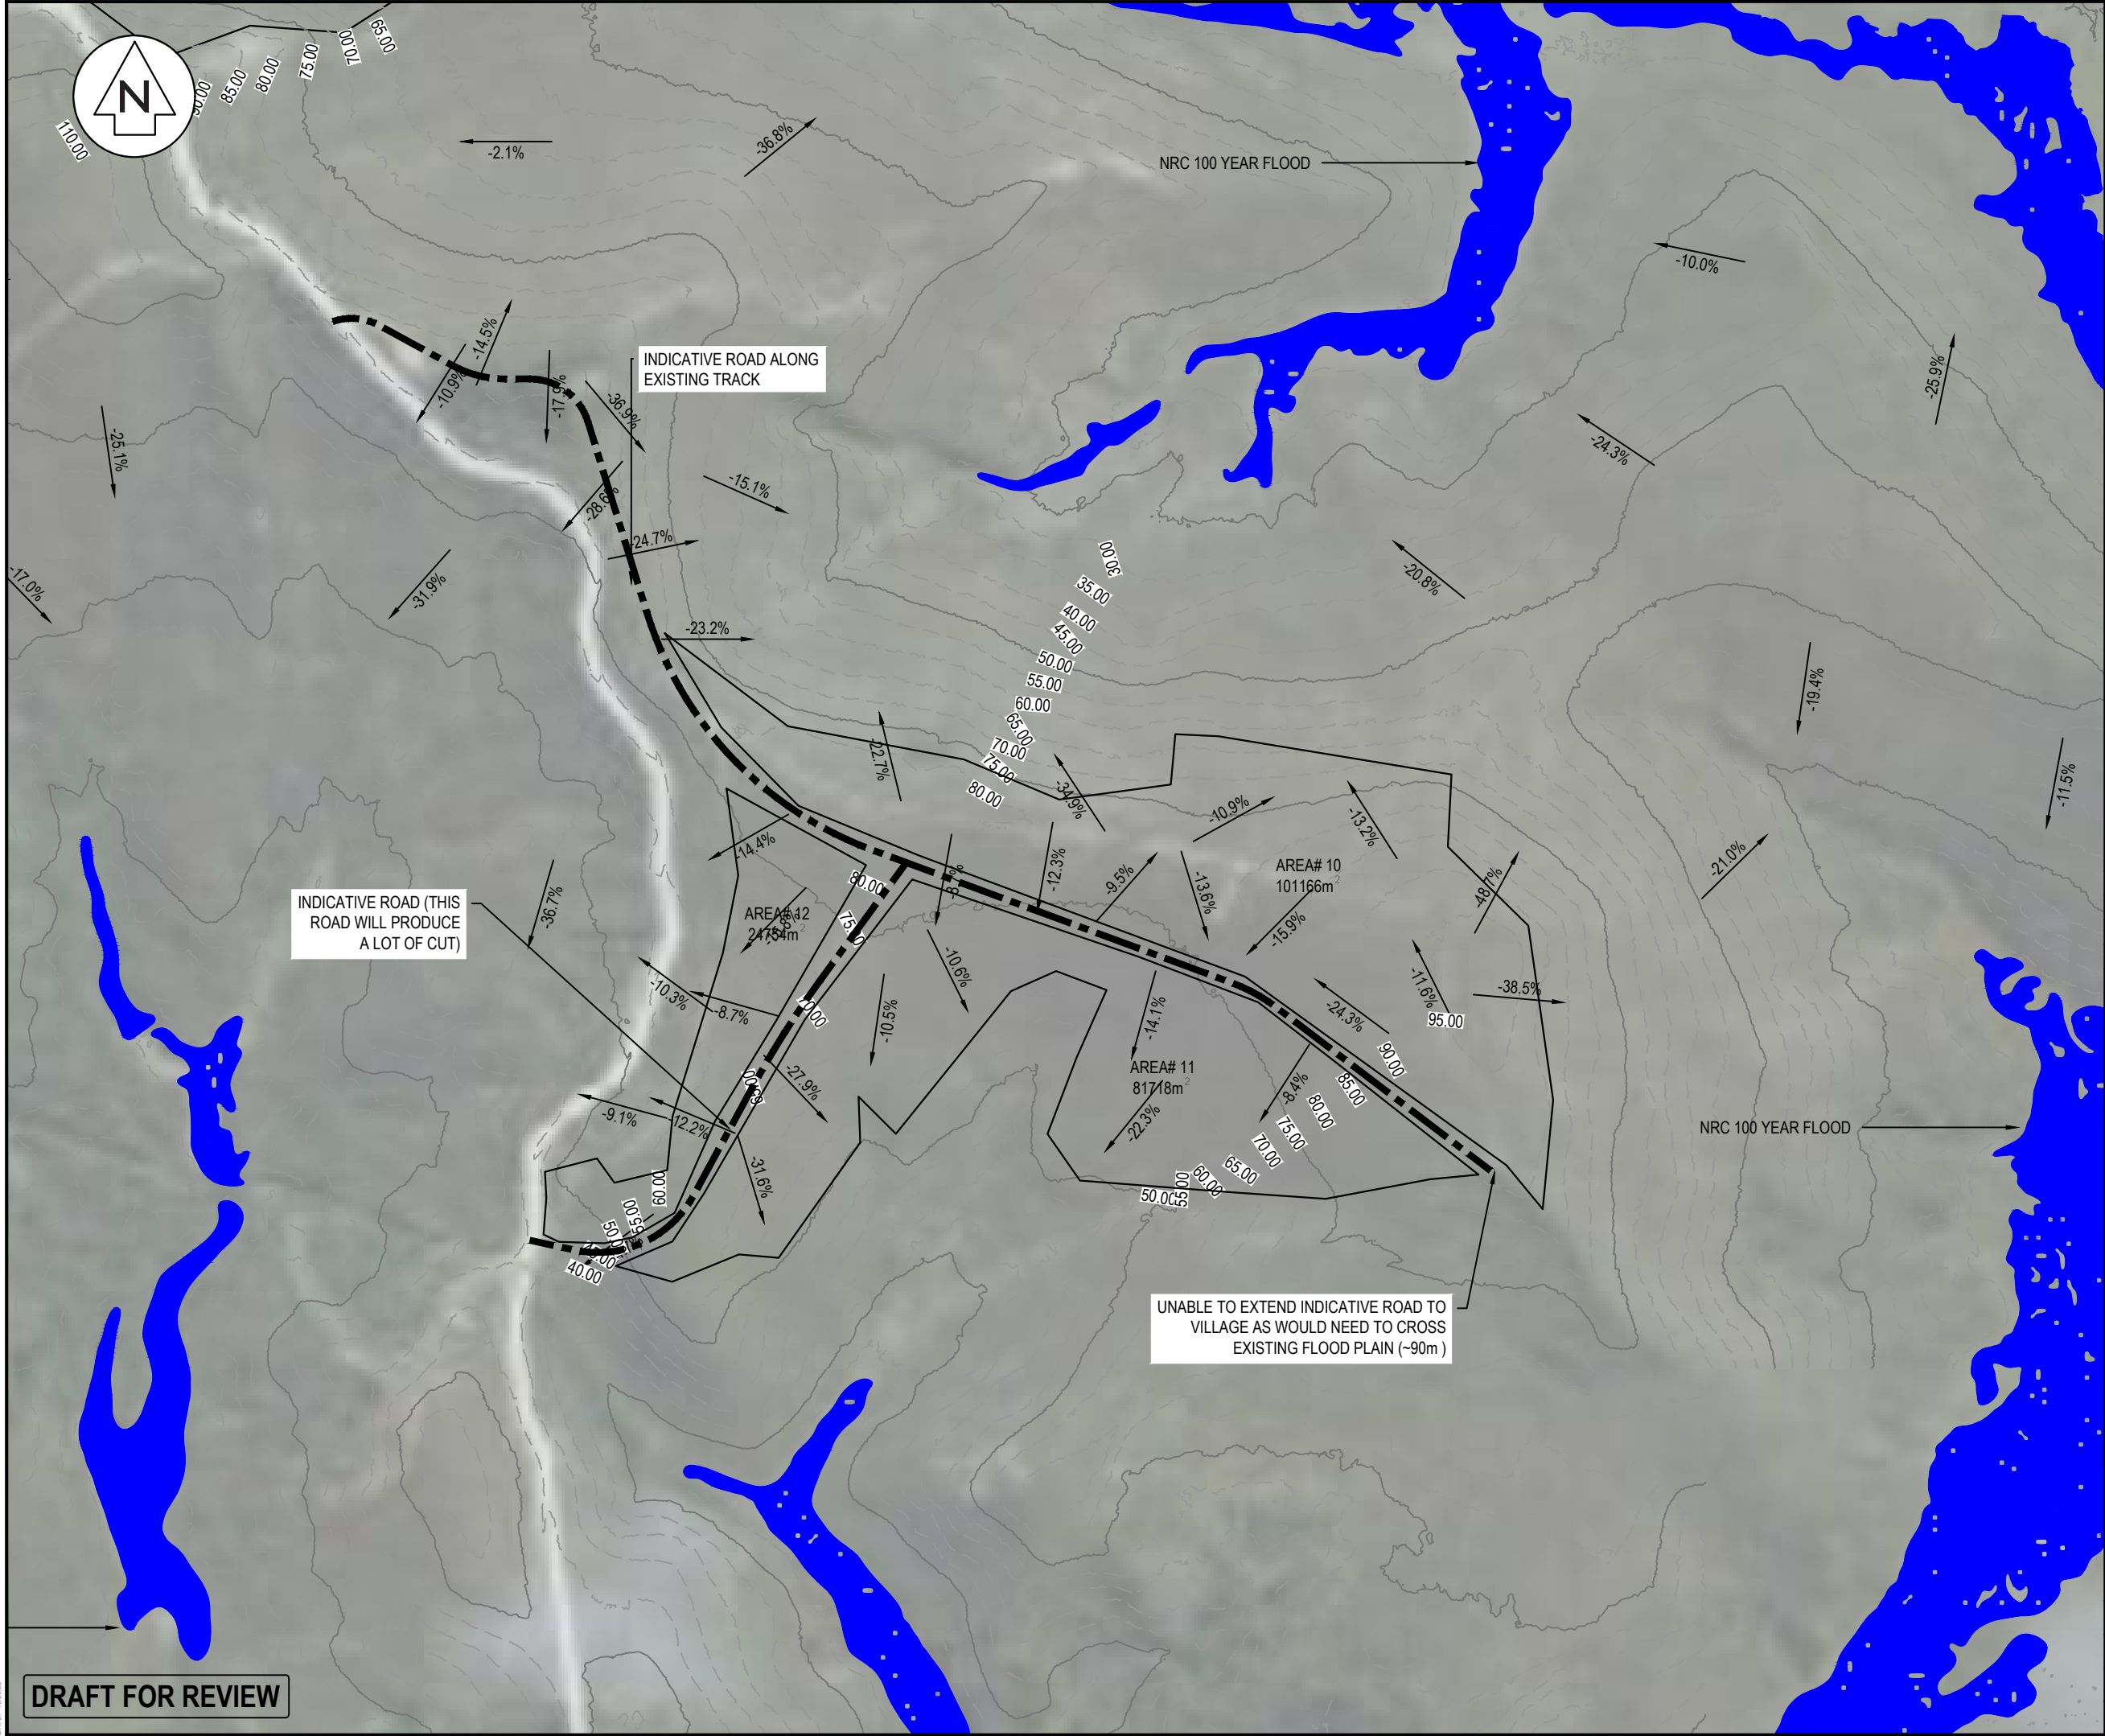

DRAFT FOR REVIEW

1	FOR INFORMATION	AO	20/10/22
Rev	Description	By	Date
	By	Date	
Survey	NRC LIDAR	2019	
Design	-	-	
Drawn	AO	09/2022	
Checked	AO	09/2022	

M

M A E N

Maven Associates

09 571 0050

info@maven.co.nz

www.maven.co.nz

5 Owens Road, Epsom

Auckland 1023

Project
**INVESTIGATION
OF
TE HAPUA
FOR
AVANT**

Title
**POTENTIAL SITE
LOCATION
PLAN**

Project no.	-
Scale	1:5000 @ A3
Cad file	OPTION AREAS.DWG
Drawing no.	C005
Rev	1