
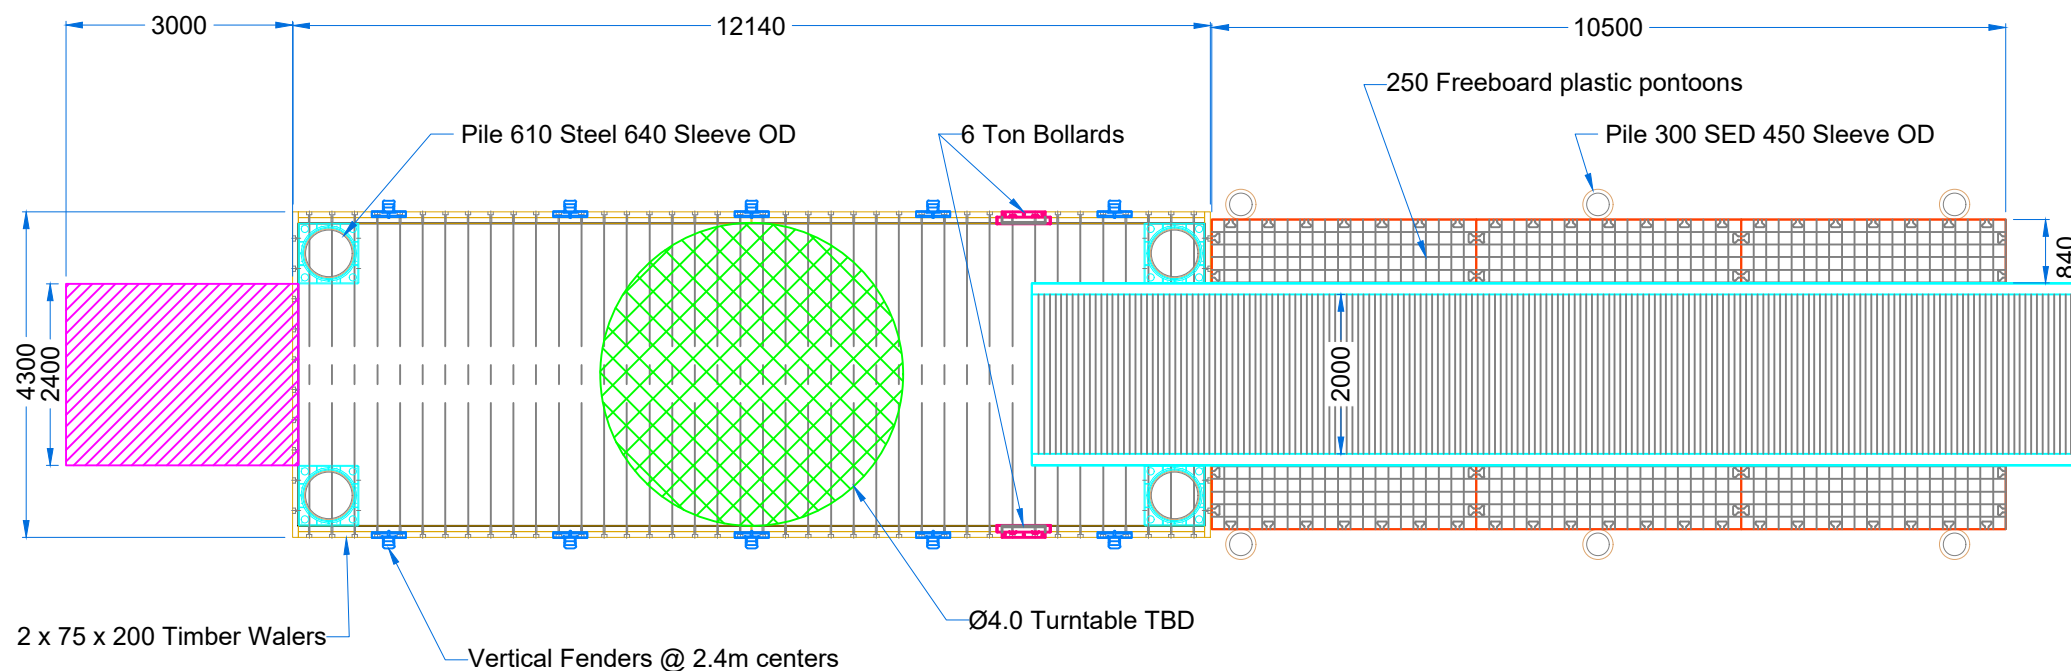
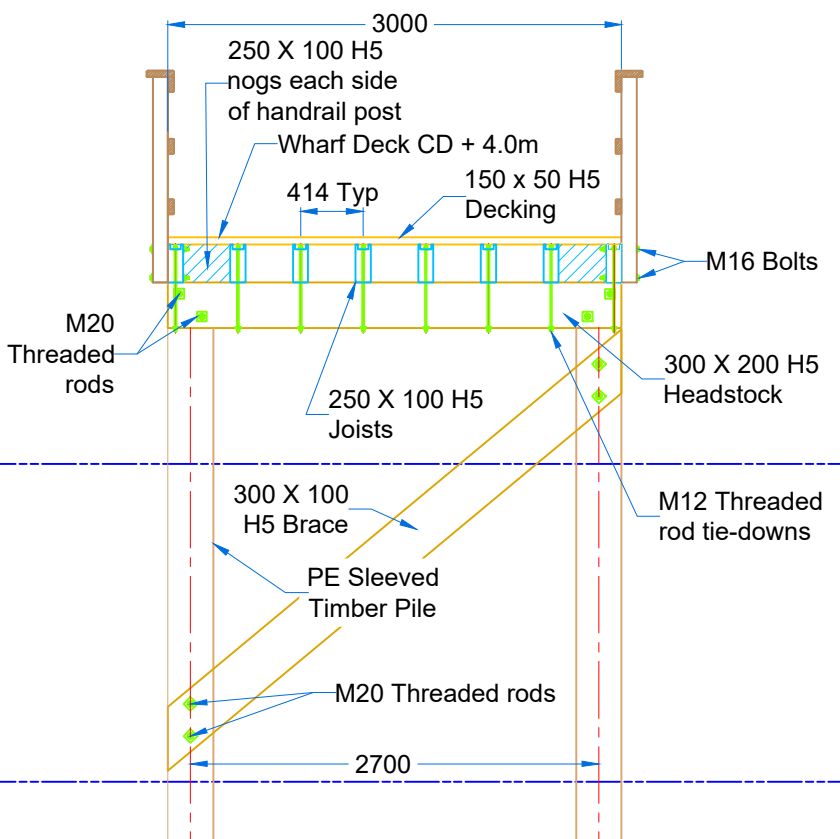
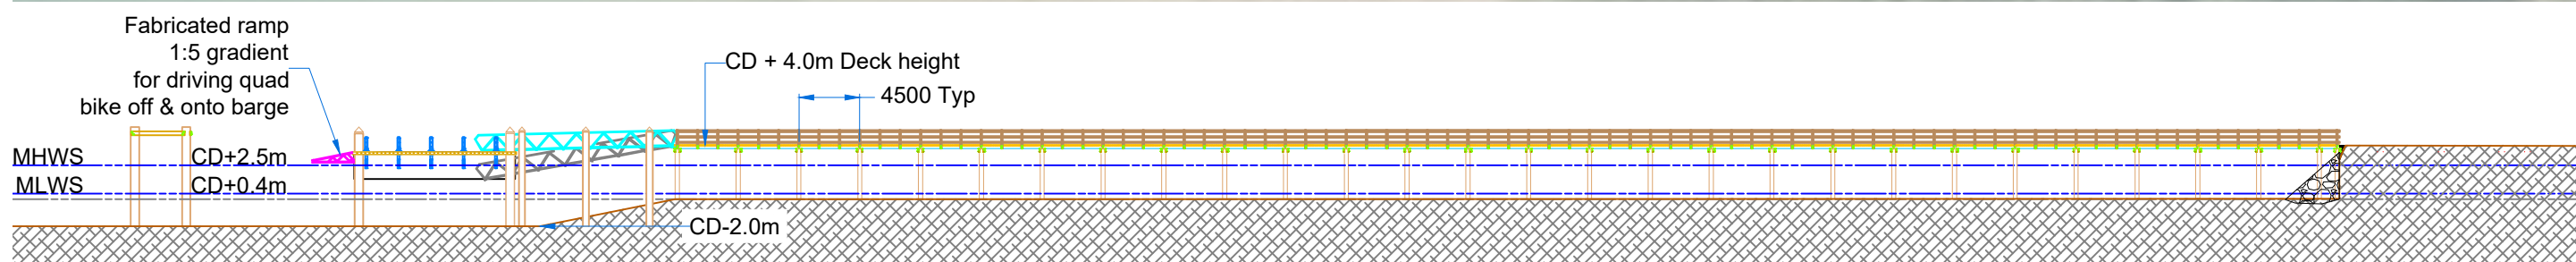


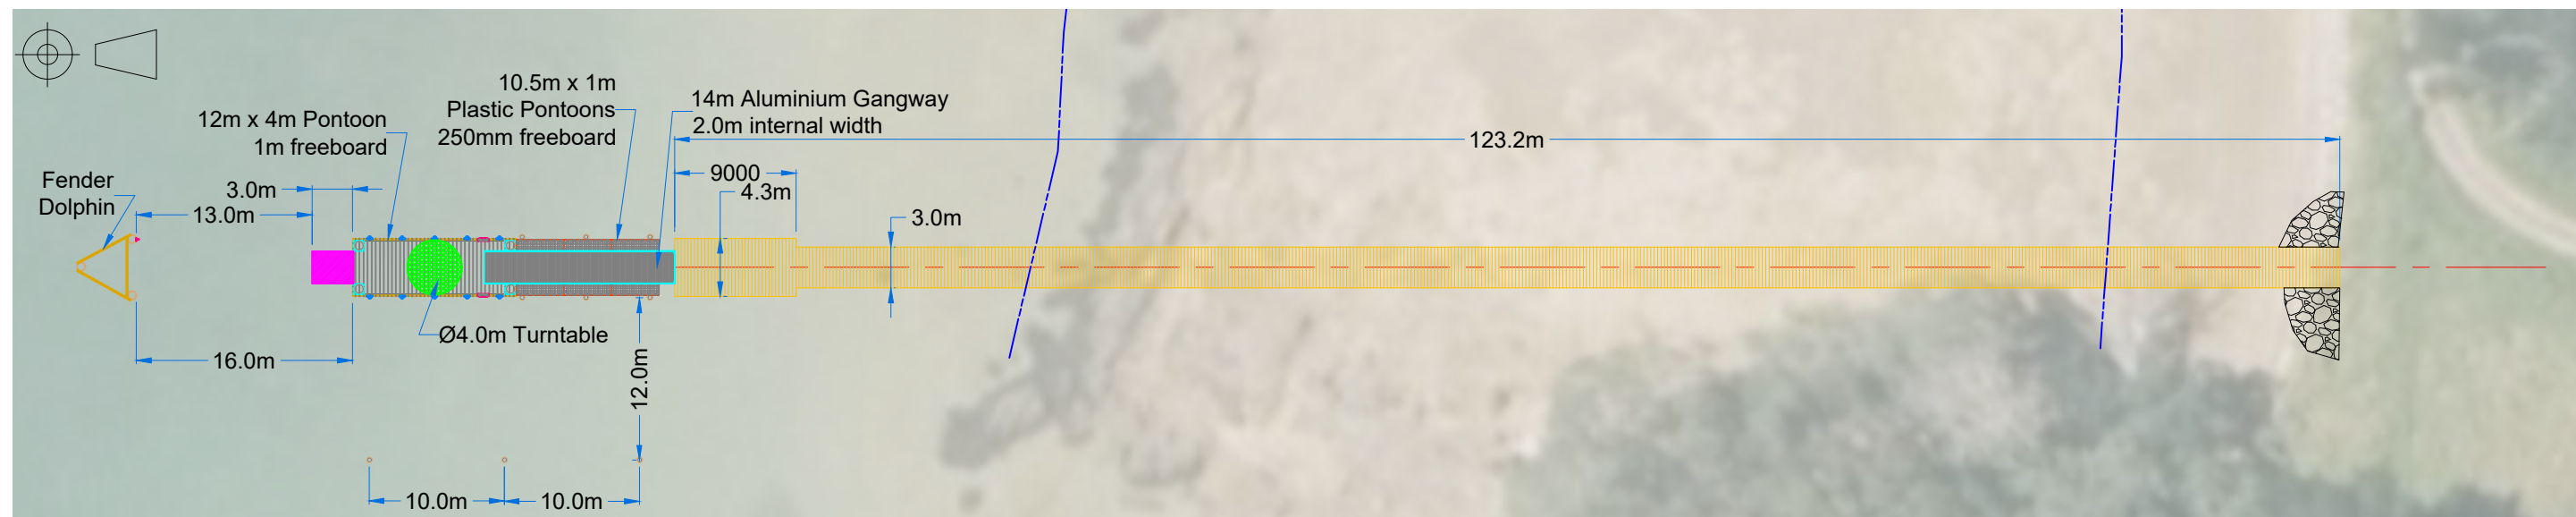

Detail Plan view
scale 1:100

Typical Jetty Section
Scale 1:50

Rev	Date	Description	Checked	Approved
1	3/06/2021	ISSUED FOR REVIEW	CC	CC
2	10/09/2021	ADDED 5M WIDE 9M SECTION TO END OF JETTY, MOVED FENDERING	CC	CC
3	15/09/2021	DOLPHIN OUT TO 16M, 2M WIDE GANGWAY, 4.3M WIDE T- HEAD	CC	TY
4	14/10/2021	ADDRD RIPRAP DETAIL TO LANDWARD END OF JETTY	CC	TY

0382 Omakiwi Cove Jetty Rawhiti

General Tolerance
0. = +/- 1.0mm
0.0 = +/- 0.5mm
0.00 = +/- 0.1mm

Client: GOODFELLOW
Scale: 1:500
Drawn by: CRAIG CAVE



General Arrangement

Drawing No: 0382-1000-0001