




KEY

 LAND REQUIRED FOR ROAD

 LAND REQUIRED FOR CONSTRUCTION ACTIVITIES

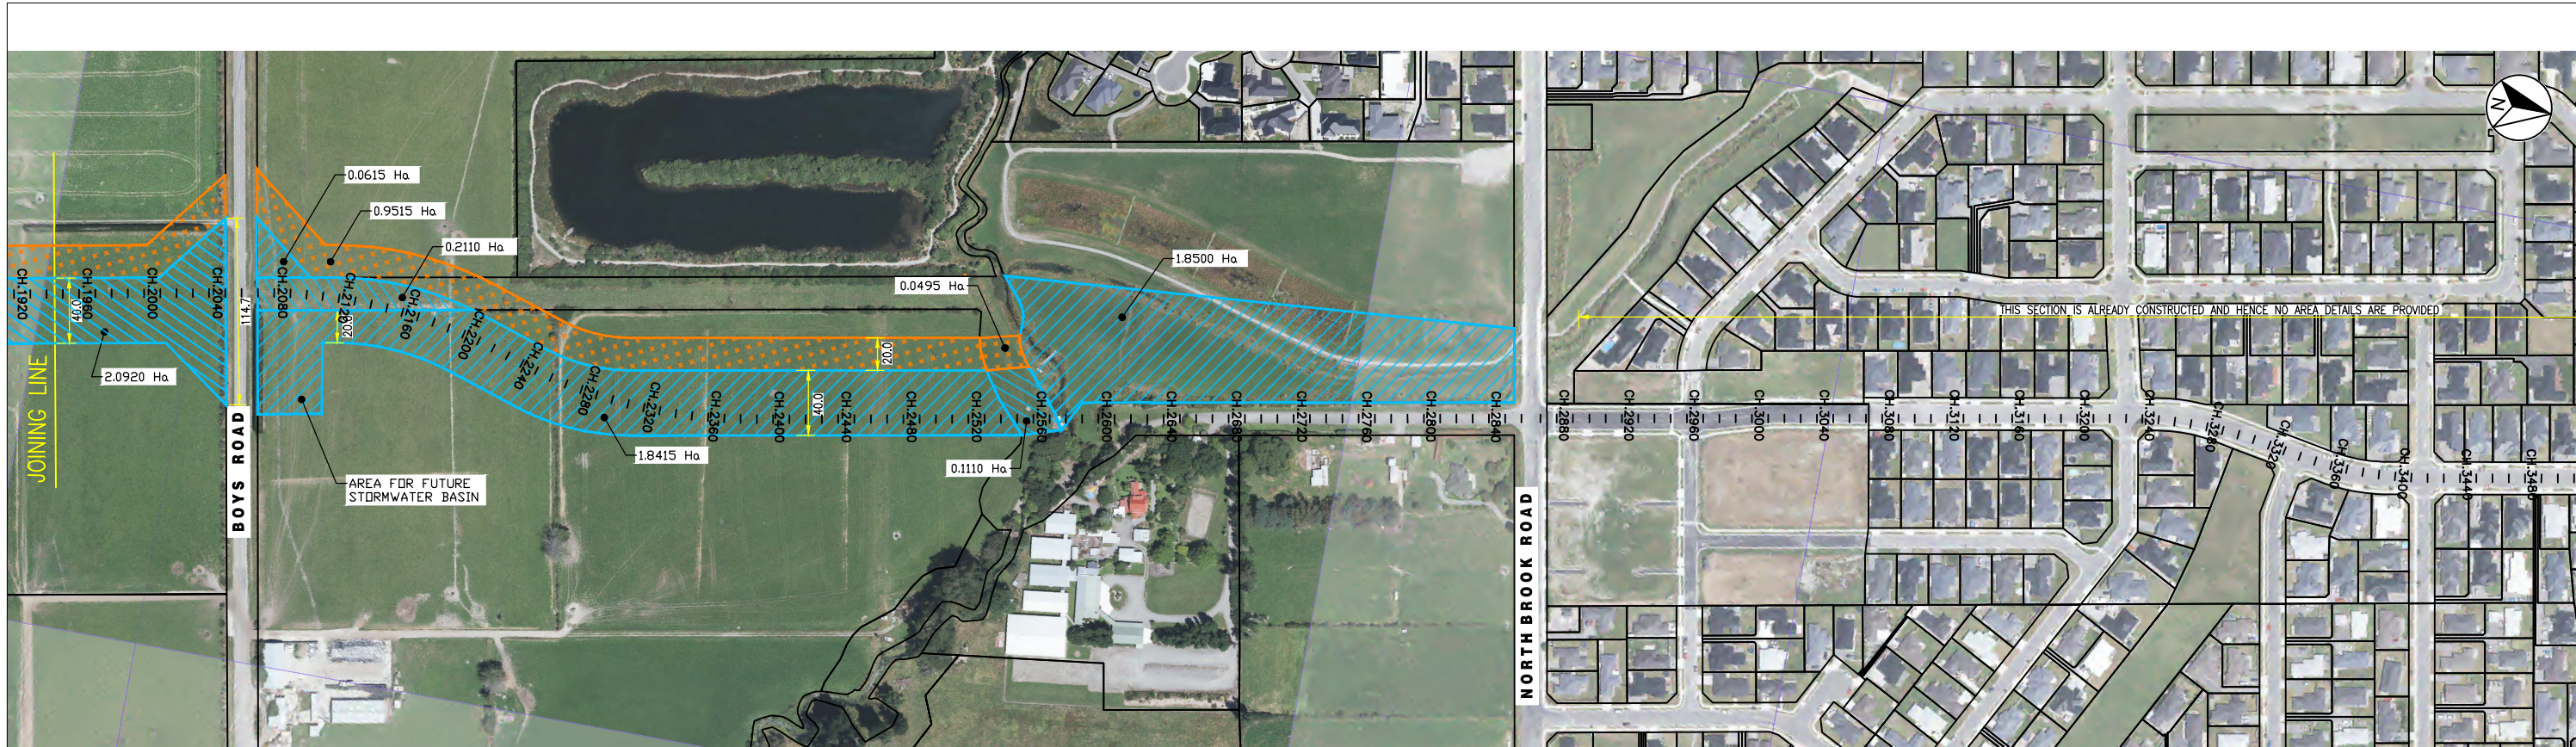

1:2000 @ A1
1:4000 @ A3

REVISION	AMENDMENT	APPROVED	DATE
A	FOR INFORMATION	G.L.	01-02-2021
B	ALIGNMENT REVISED BETWEEN BOYS RD AND NORTHBROOK RD	G.L.	10-02-2021
C	AMENDED LAND REQD FOR ROAD AREA BETWEEN LINESIDE RD TO MARSH RD	G.L.	25-02-2021
D	REMOVE STUB NTH OR KIPPENBERGER	G.L.	12-04-2021
E	UPDATED AERIALS AND DESIGNATION	G.L.	14-05-2021



wsp
Christchurch Office
+64 3 363 5400
PO Box 1482
Christchurch 8140
New Zealand

CIVIL

SCALES			ORIGINAL SIZE
1:2000			A1
DRAWN	DESIGNED	APPROVED	
N.MALKOTI	G. LARCOMBE	G. LARCOMBE	
DRAWING VERIFIED	DESIGN VERIFIED	APPROVED DATE	
SIMON O' DEA	G.LARCOMBE	2021-05-14	

FOR CONSENT

PROJECT
WAIMAKARIRI DISTRICT COUNCIL
RANGIORA LINK ROADS
SOUTHERN, WESTERN & EASTERN LINKS

TITLE
OPTION P - EASTERN LINKS (LINESIDE TO COLDSTREAM)
LAND PLAN - SHEET 2

WSP PROJECT NO. (SUB-PROJECT)
6-DHLHH.01

SHEET NO.
E2-1

REVISION
E