
LEGEND

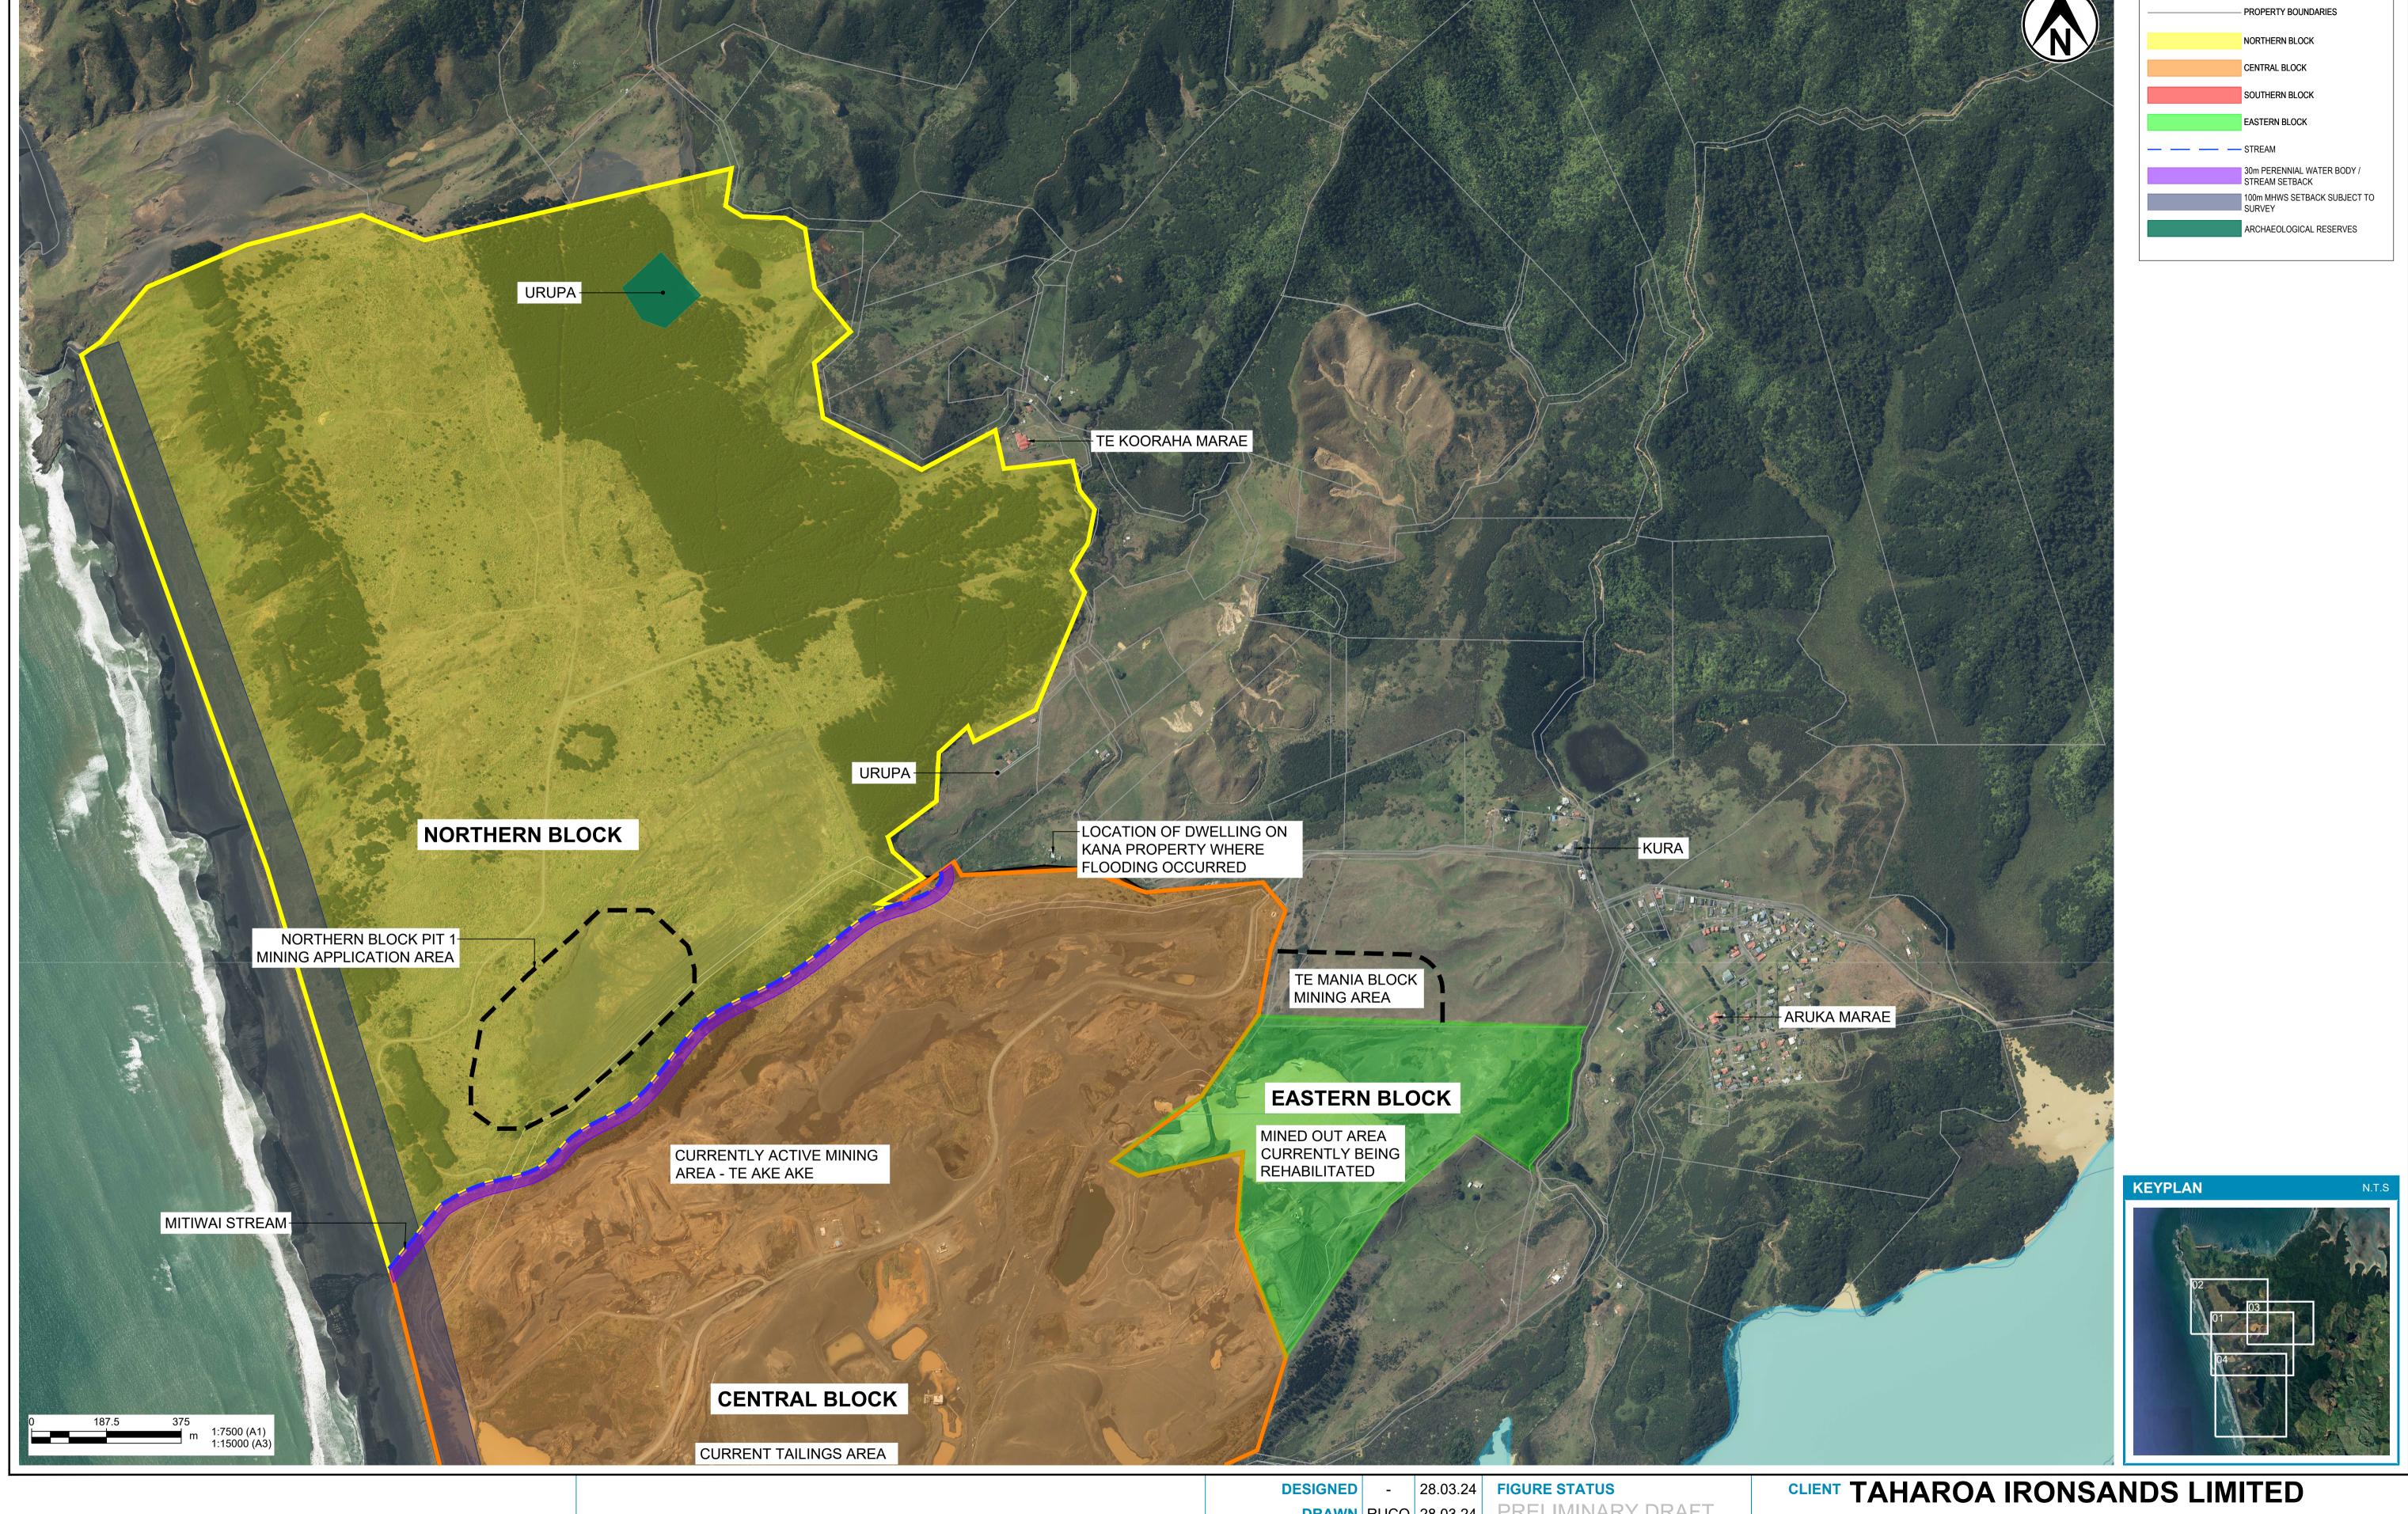



DRAWN RUCO 28.03.24 DESIGN CHECKED DES. FIGURE CHECKED | CAD | DATE NOTIFICATION STRUCTION

DATE

APPROVED

PRELIMINARY DRAFT **PROJECT PHASE** PROJECT PHASE

TITLE GENERAL ARRANGEMENT NORTHERN BLOCK

PROJECT TAHAROA IRONSANDS LIMITED

THIS DRAWING IS NOT TO BE USED FOR CONSTRUCTION PURPOSES UNLESS SIGNED AS APPROVED

SCALE (A1) AS SHOWN FIG No. FIG 02. NORTHERN BLOCKREV 0