


This graphic has been prepared by Boffa Miskell Limited on the specific instructions of our Client. It is solely for our Client's use in accordance with the agreed scope of work. Any use or reliance by a third party is at that party's own risk. Where information has been supplied by the Client or obtained from other external sources, it has been assumed that it is accurate. No liability or responsibility is accepted by Boffa Miskell Limited for any errors or omissions to the extent that they arise from inaccurate information provided by the Client or any external source.

TOTAL LOTS : 210

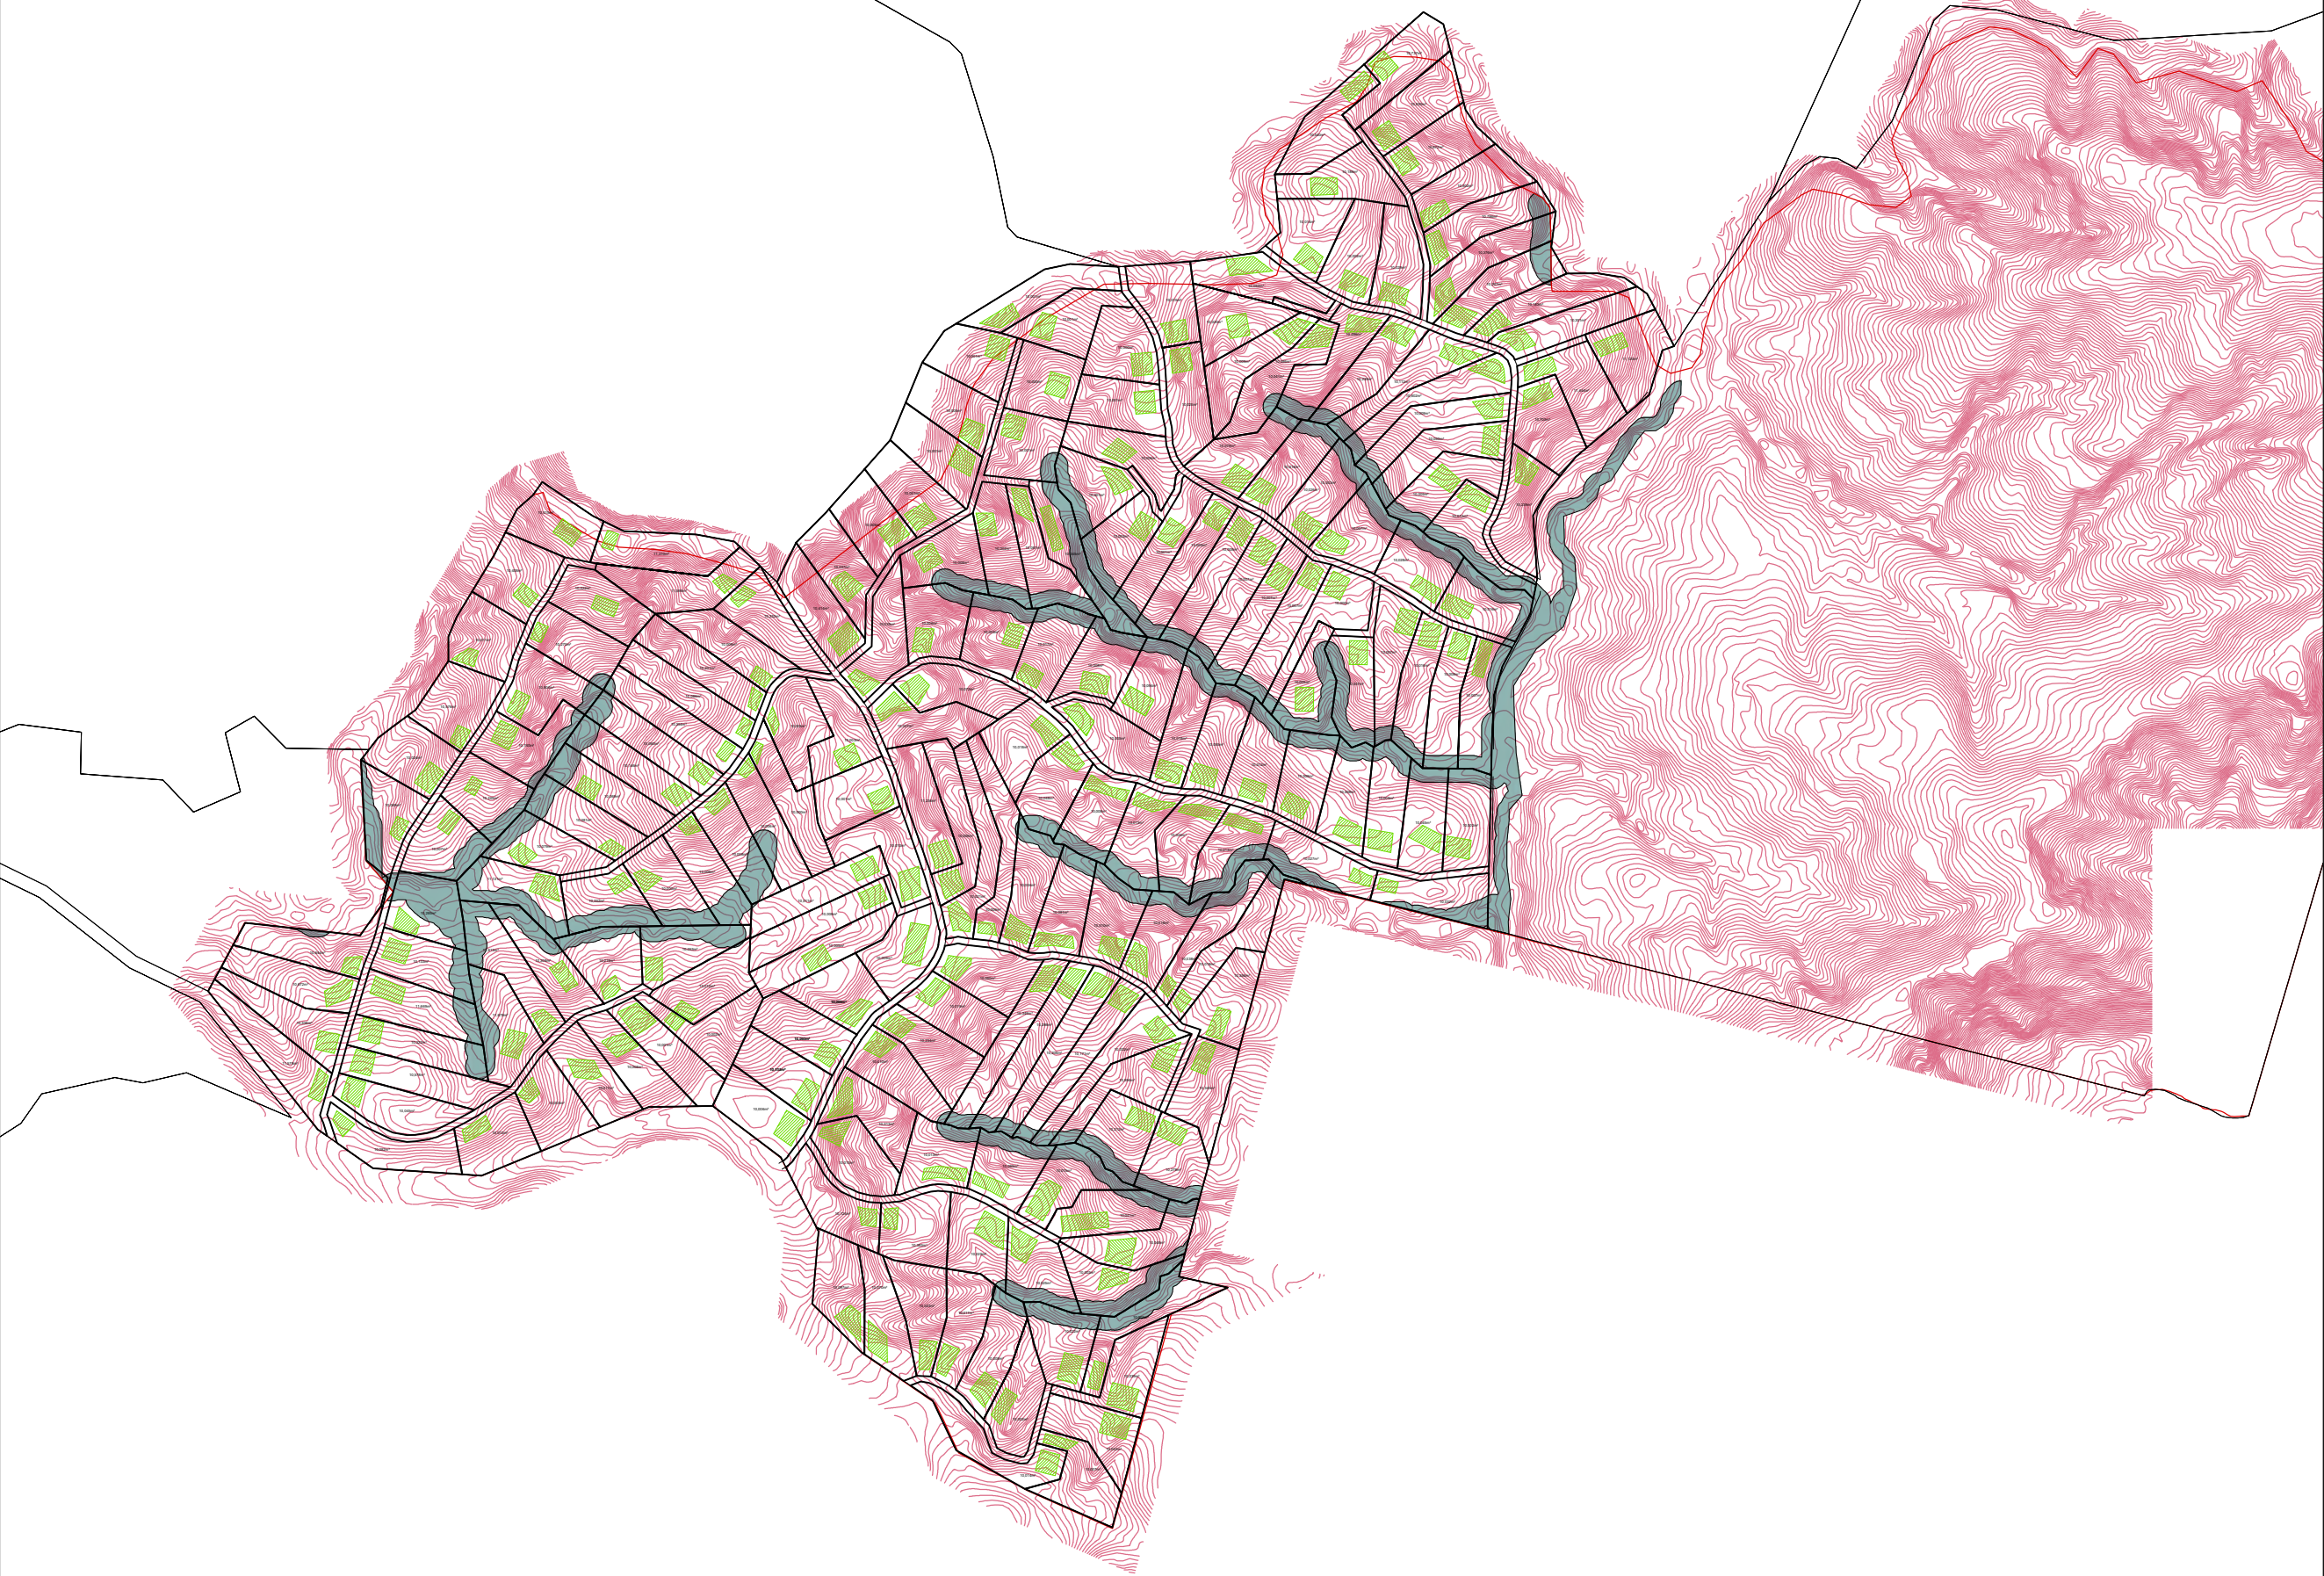

KEY

DRAFT FOR REVISION

A 28.07.23 FOR COORDINATION		DPa
- 27.07.23 FOR COORDINATION		DPa
REV DATE	DESCRIPTION	APPVD

ORIGINAL IN COLOUR

SKETCH

Design	MBe	Scale	Date
Drawn	MBe	1:5000 @ A1	27.07.2023
Check	PWh	1:10000 @ A3	

Boffa Miskell



RANGITOPUNI

STAGE 1 -Overall- 1Ha Lots

DRAWING NO.	REVISION
-------------	----------


BM19058_SK11

A



This graphic has been prepared by Boffa Miskell Limited on the specific instructions of our Client. It is solely for our Client's use in accordance with the agreed scope of work. Any use or reliance by a third party is at that party's own risk. Where information has been supplied by the Client or obtained from other external sources, it has been assumed that it is accurate. No liability or responsibility is accepted by Boffa Miskell Limited for any errors or omissions to the extent that they arise from inaccurate information provided by the Client or any external sources.

TOTAL LOTS : 66

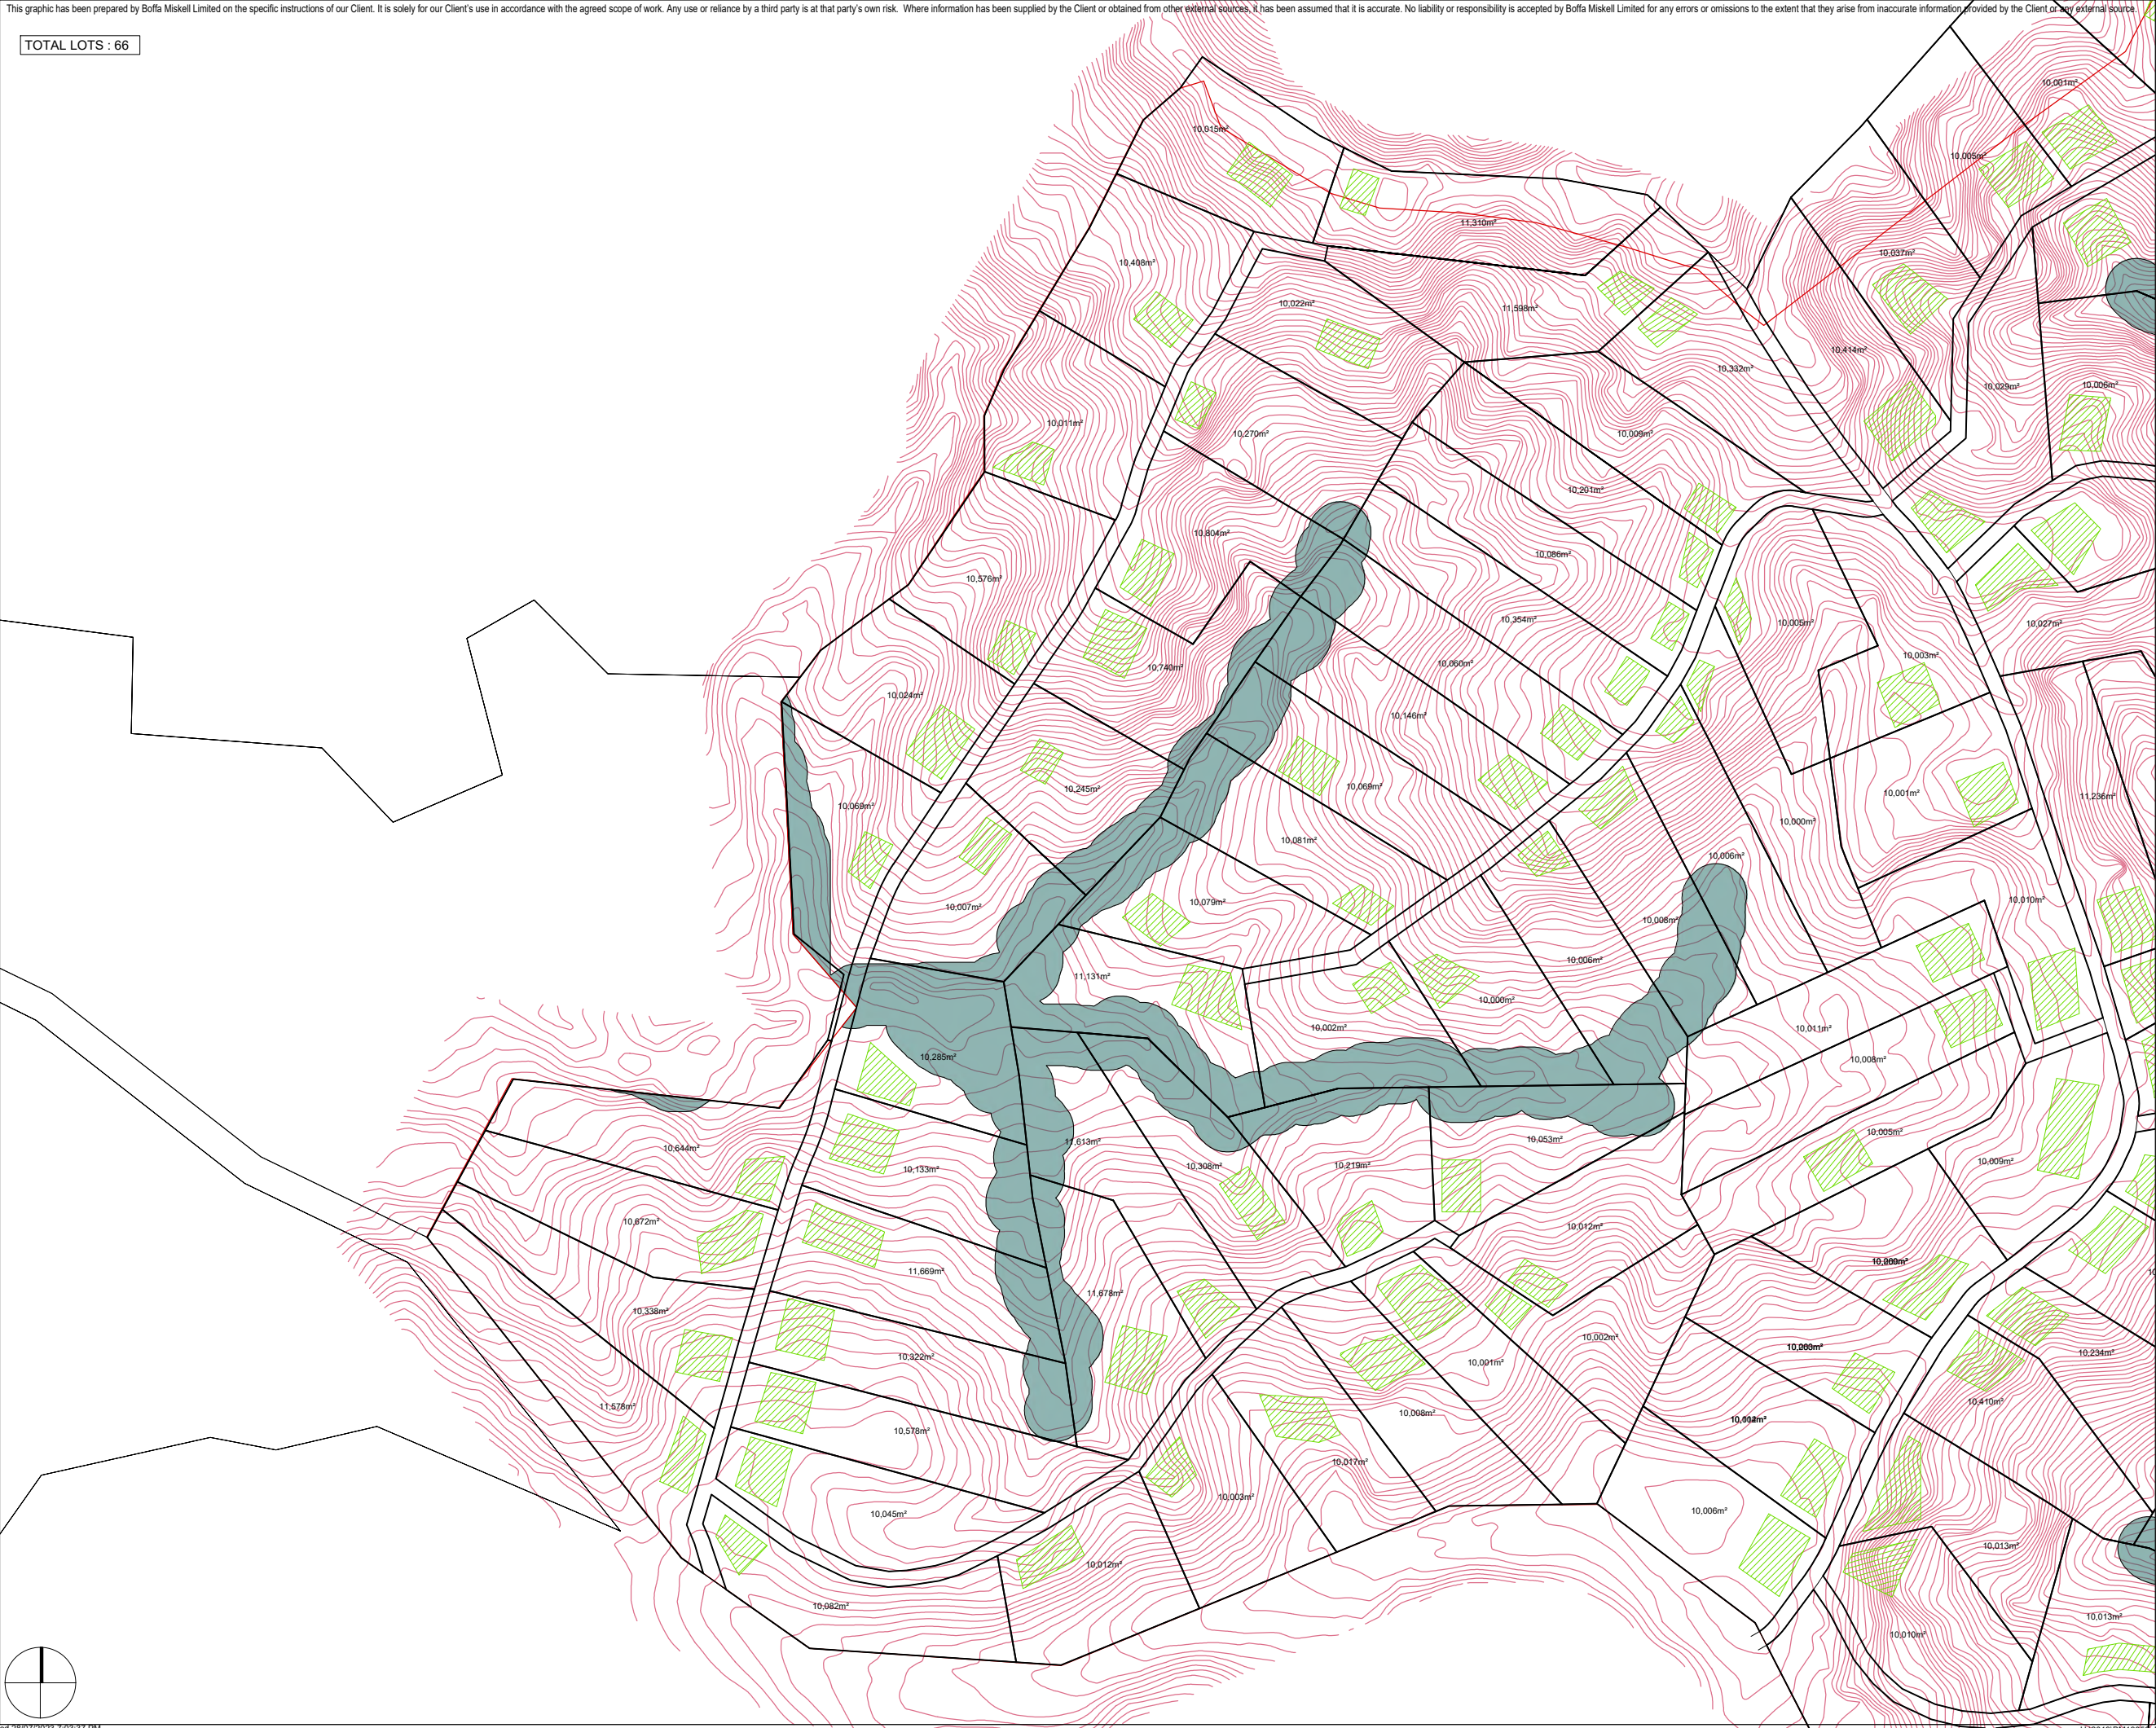

KEY

DRAFT FOR REVISION

D	28.07.23	FOR COORDINATION	DPa
C	27.07.23	FOR COORDINATION	DPa
B	21.07.23	FOR COORDINATION	DPa
A	19.07.23	FOR COORDINATION	DPa
-	23.06.23	FOR COORDINATION	PWh
REV DATE	DESCRIPTION		APPV'D

ORIGINAL IN COLOUR

SKETCH

Design	MBe	Scale	Date
Drawn	MBe	1:2000 @ A1	19.06.23
Check	PWh	1:4000 @ A3	

Boffa Miskell

RANGITOPUNI

STAGE 1A - 1Ha Lots


DRAWING NO.	REVISION
-------------	----------

BM19058_SK02

D

This graphic has been prepared by Boffa Miskell Limited on the specific instructions of our Client. It is solely for our Client's use in accordance with the agreed scope of work. Any use or reliance by a third party is at that party's own risk. Where information has been supplied by the Client or obtained from other external sources, it has been assumed that it is accurate. No liability or responsibility is accepted by Boffa Miskell Limited for any errors or omissions to the extent that they arise from inaccurate information provided by the Client or any external source.

TOTAL LOTS: 58

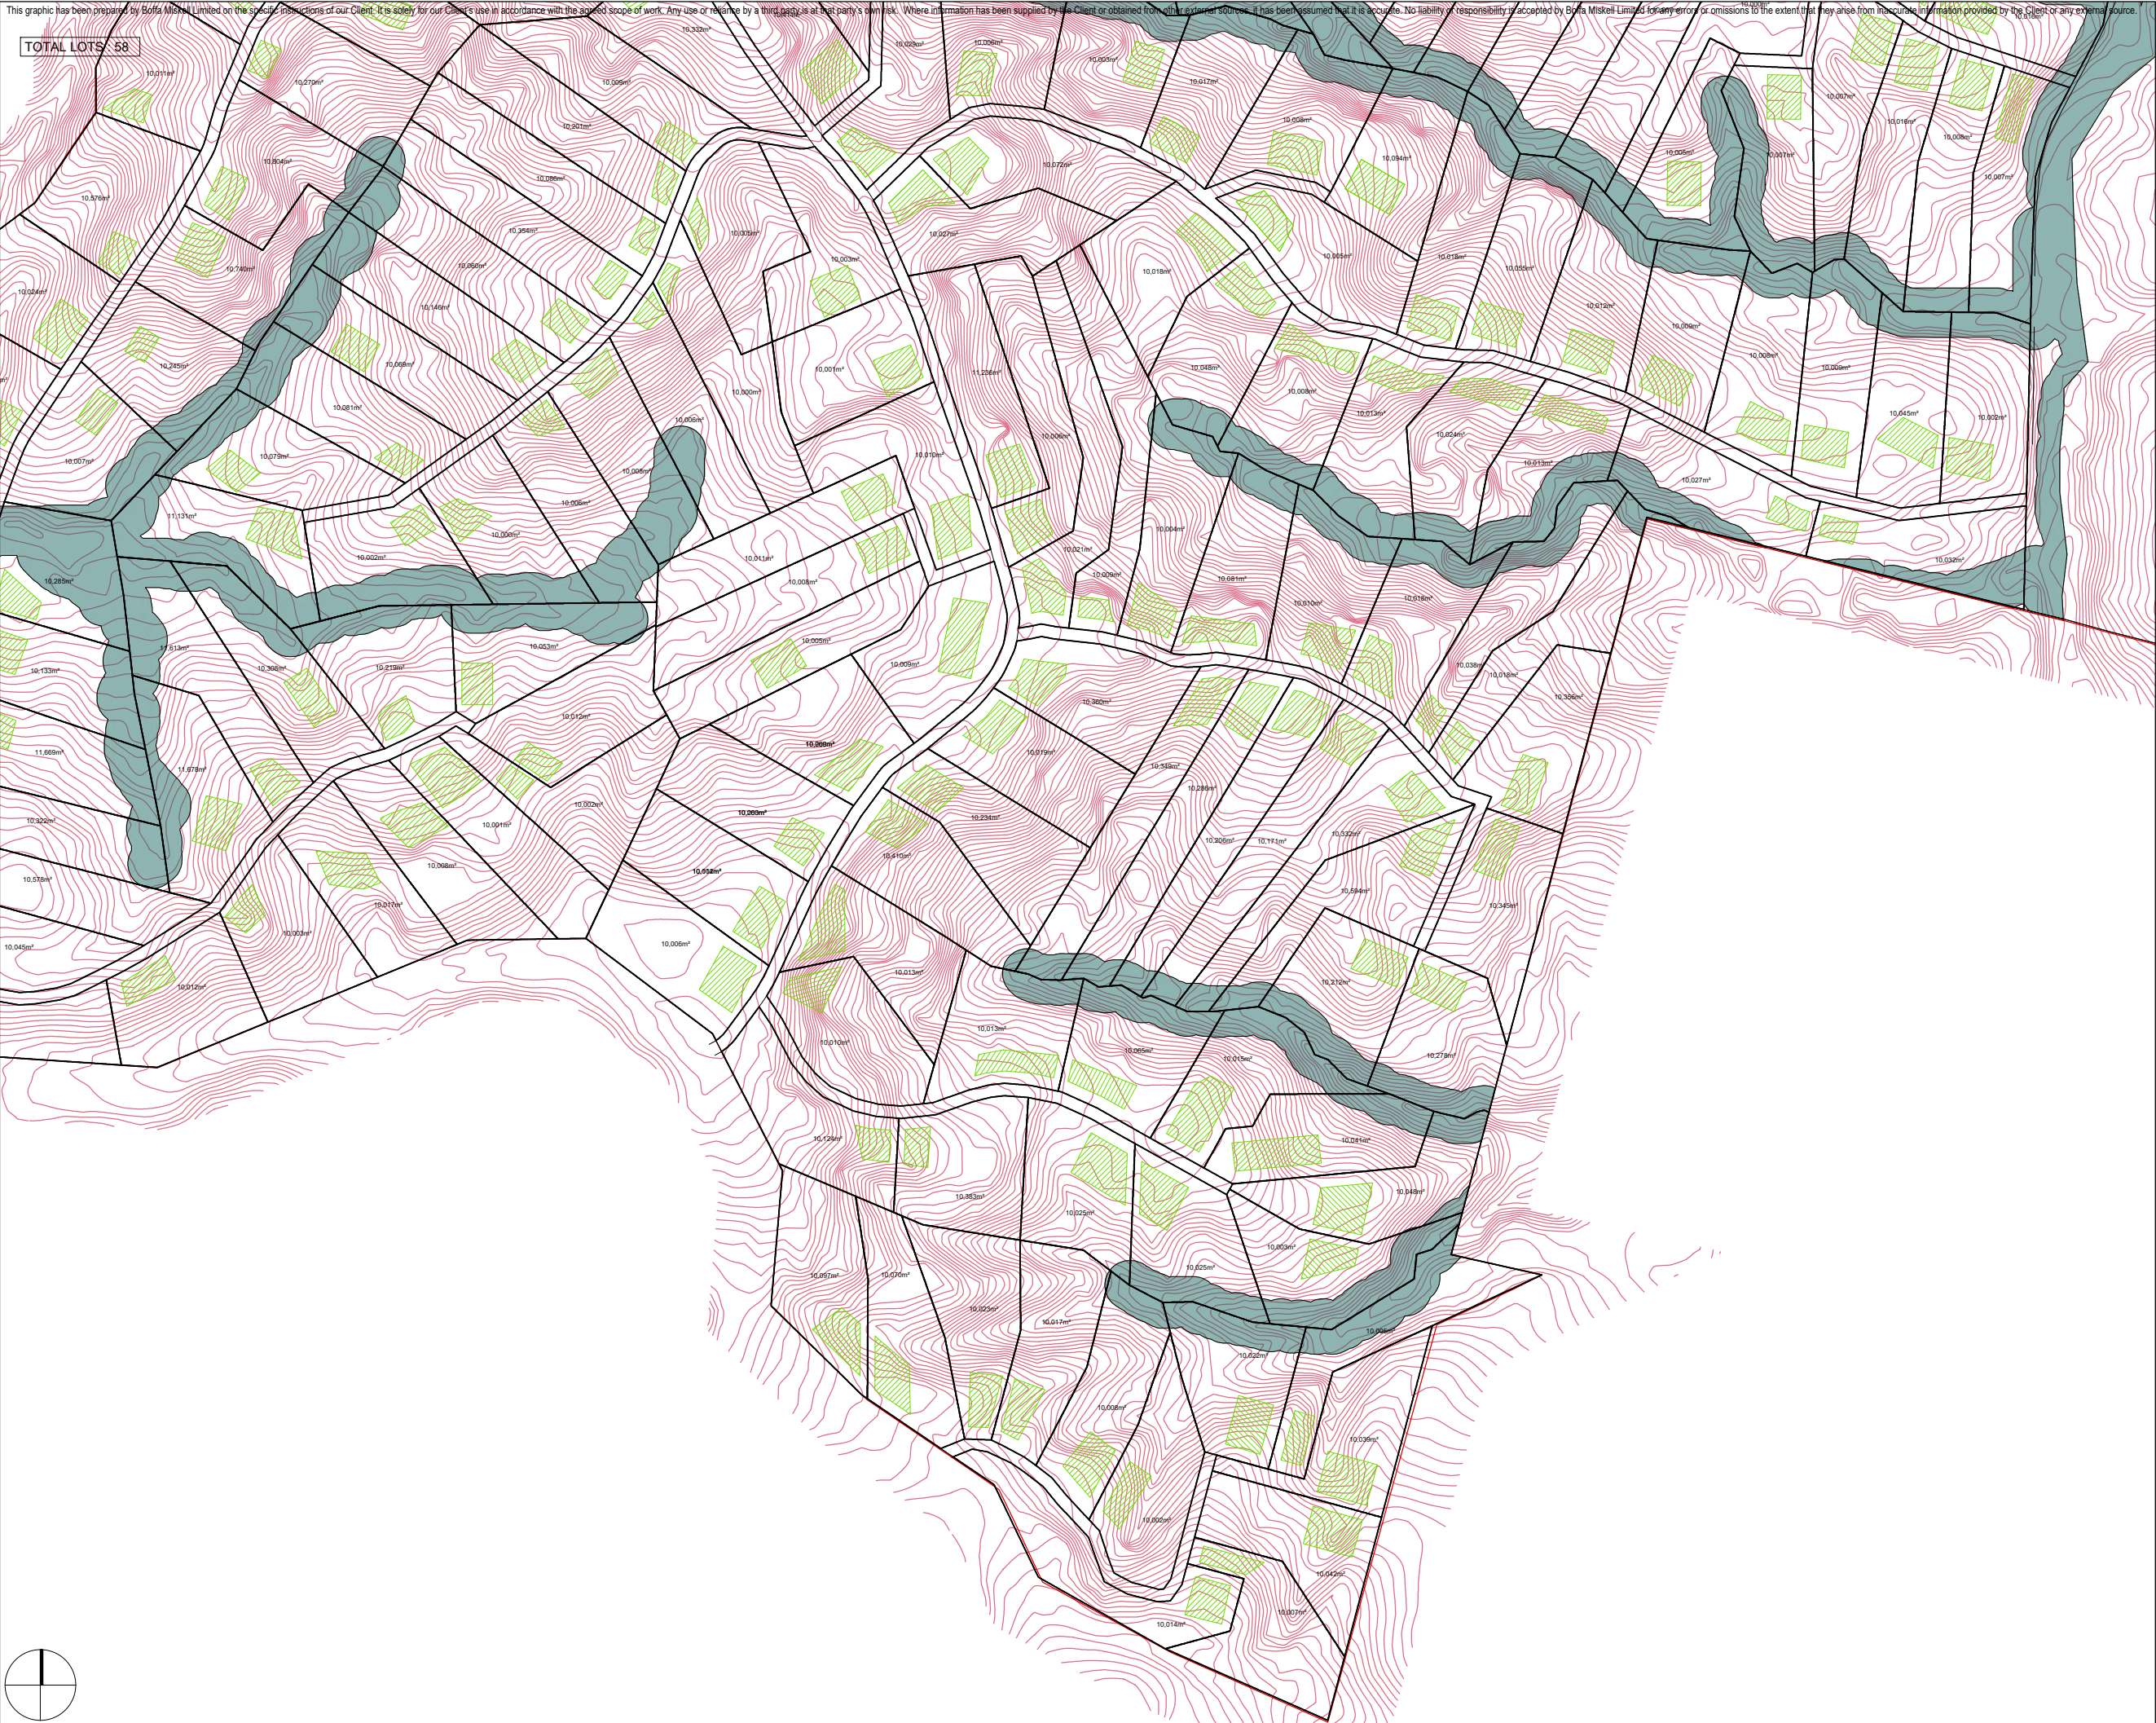

KEY

DRAFT FOR REVISION

C	28.07.23	FOR COORDINATION	DPa
B	21.07.23	FOR COORDINATION	DPa
A	07.07.23	FOR COORDINATION	PWh
-	30.06.23	FOR COORDINATION	PWh
REV	DATE	DESCRIPTION	APP'D

ORIGINAL IN COLOUR

SKETCH

Design	MBe	Scale	Date
Drawn	MBe	1:2500 @ A1	19.06.23
Check	PWh	1:5000 @ A1	

Boffa Miskell

RANGITOPUNI

STAGE 1B - 1Ha Lots


DRAWING NO.	REVISION
-------------	----------

BM19058_SK04

C

This graphic has been prepared by Boffa Miskell Limited on the specific instructions of our Client. It is solely for our Client's use in accordance with the agreed scope of work. Any use or reliance by a third party is at that party's own risk. Where information has been supplied by the Client or obtained from other external sources, it has been assumed that it is accurate. No liability or responsibility is accepted by Boffa Miskell Limited for any errors or omissions to the extent that they arise from inaccurate information provided by the Client or any external source.

TOTAL LOTS : 86

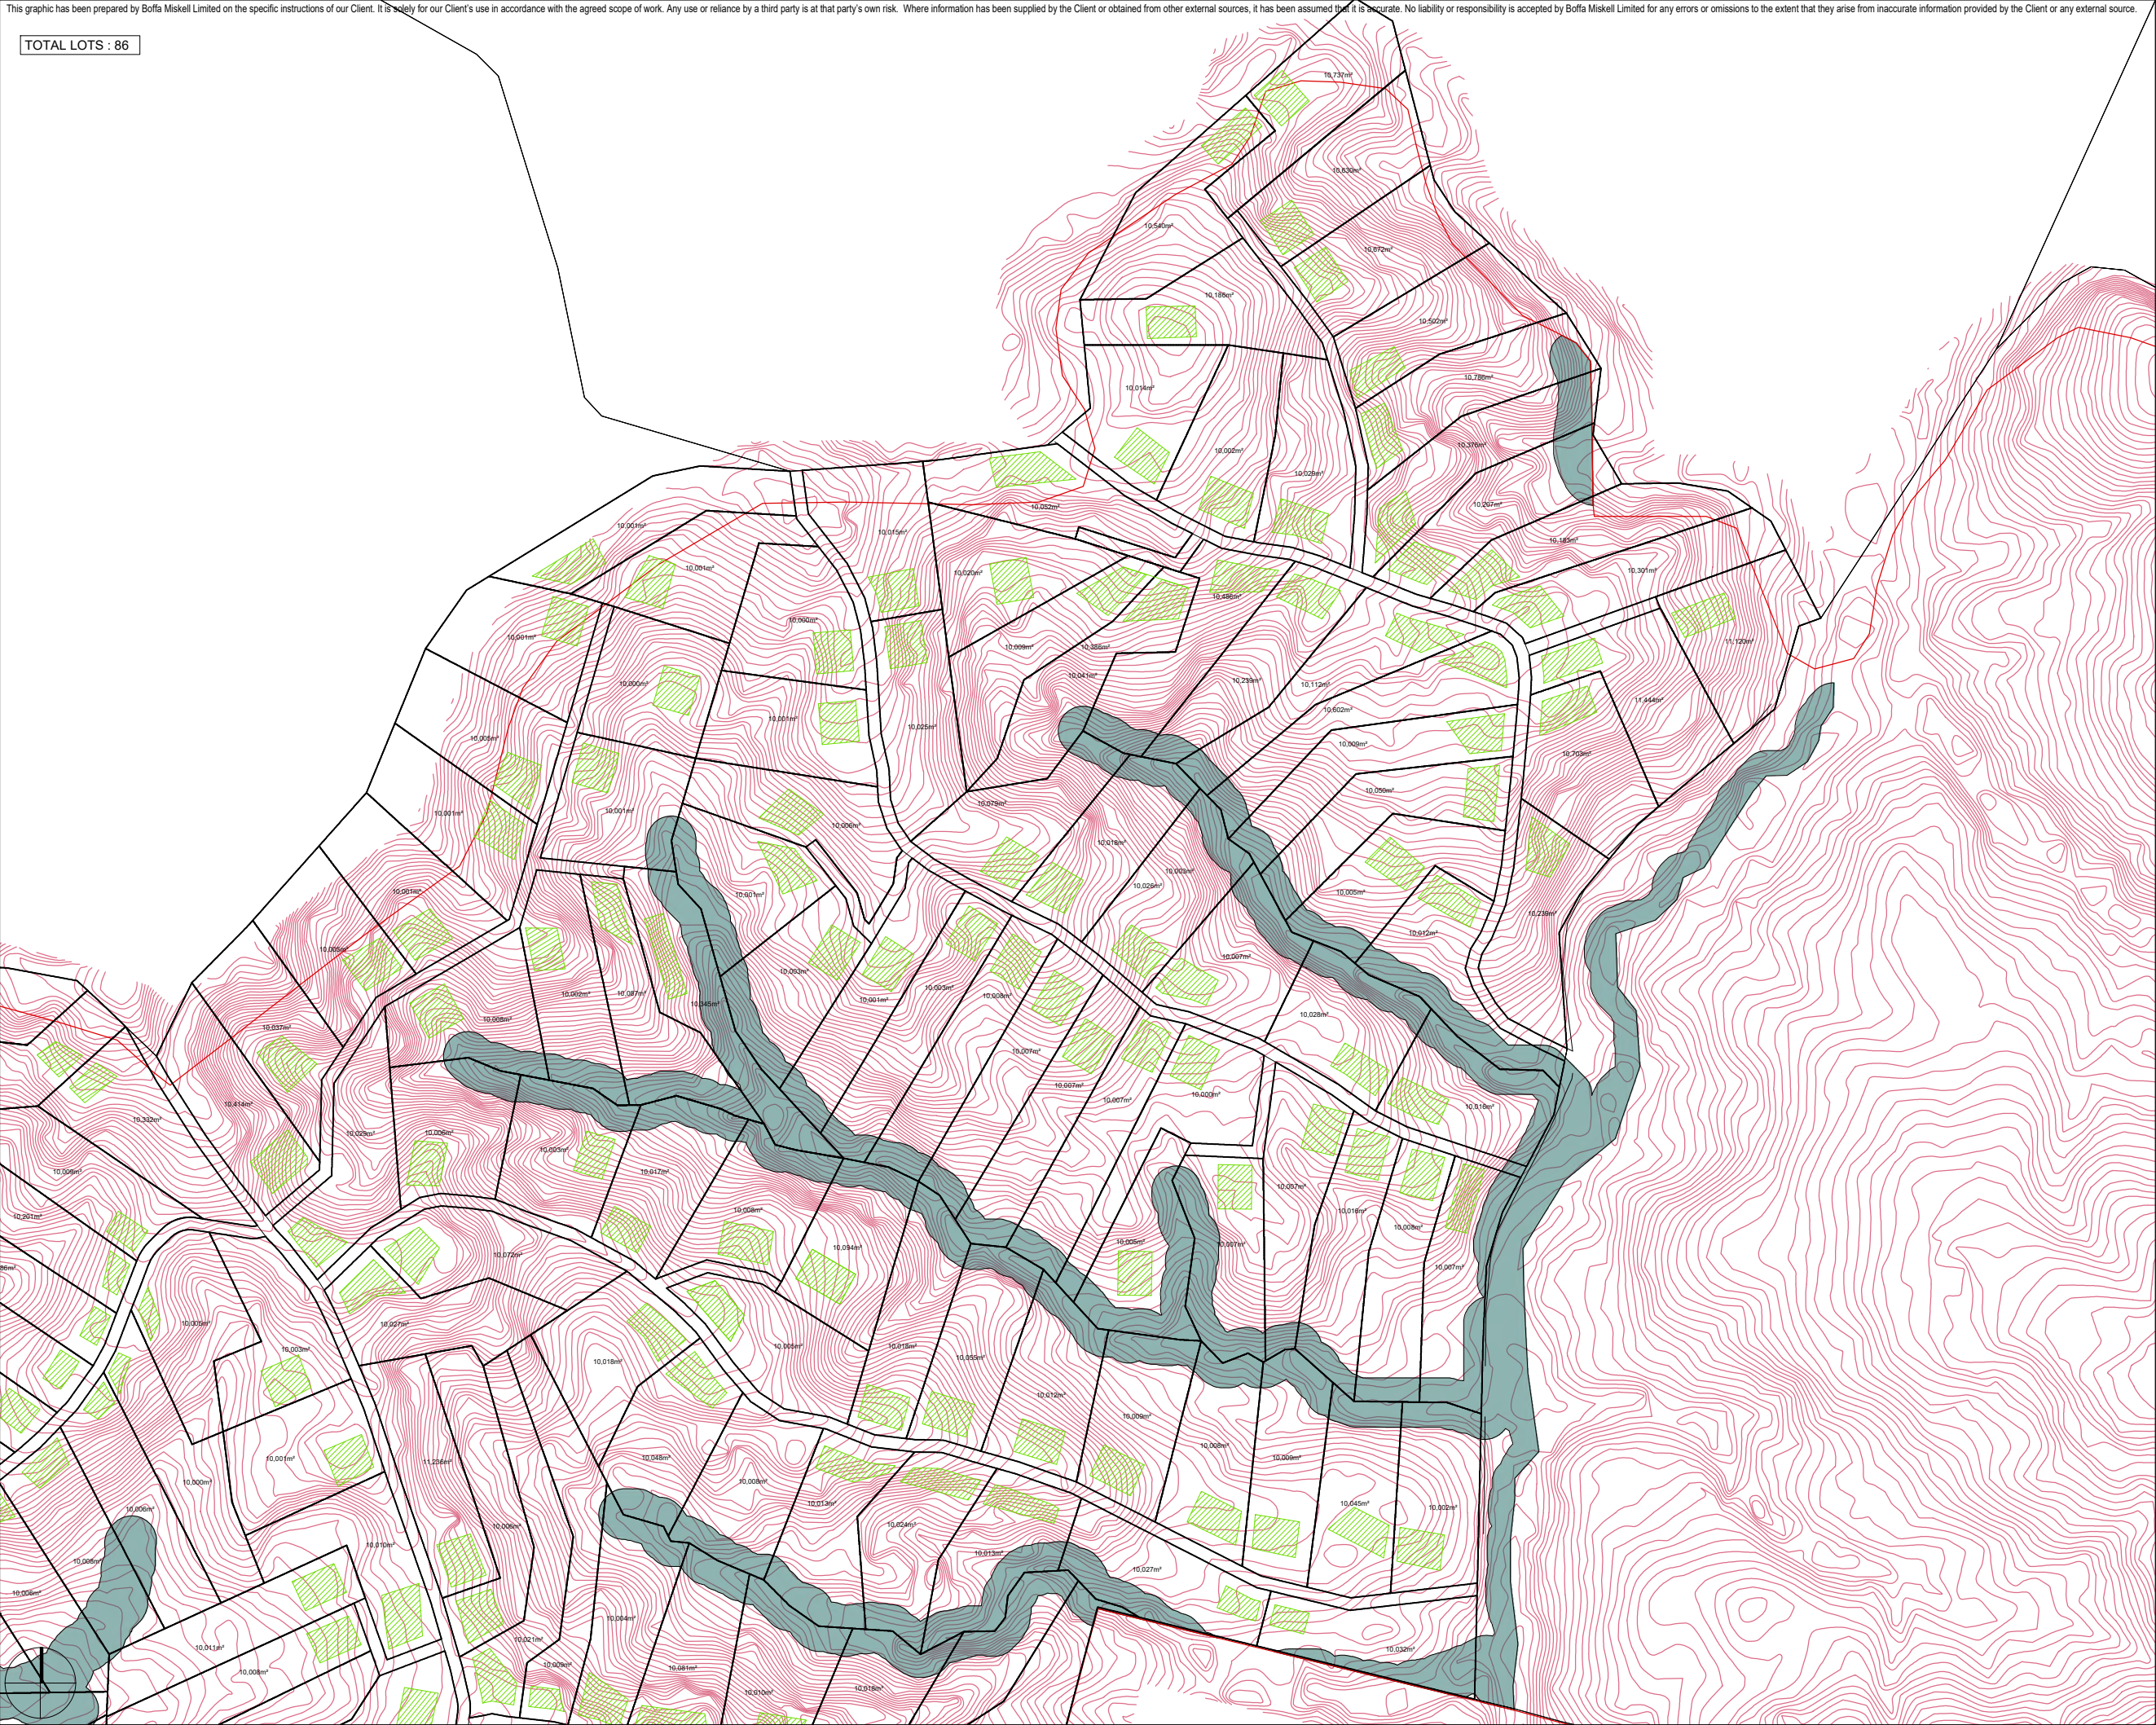

KEY

B 28.07.23 FOR COORDINATION
A 26.07.23 FOR COORDINATION
- 07.07.23 FOR COORDINATION

REV DATE DESCRIPTION

DPa
DPa
PWb
APPVD

ORIGINAL IN COLOUR

SKETCH

Design	MBe	Scale		Date	
Drawn	MBe	1:2500 @ A1		07.07.23	
Check	PWb	1:5000 @ A1			

Boffa Miskell



RANGITOPUNI

STAGE 1C - 2Ha Lots

DRAWING NO. REVISION

BM19058_SK06 (B)