

NZGD 2000 Transverse Mercator



COPYRIGHT. This Document is confidential and remains the property of Bathurst Resources Ltd. It must not be disclosed or copied by any member or used for any other project without the written approval of Bathurst Resources Ltd.

Legend

- | | | | |
|--|--------------------------------|--|----------------------|
| | Blending plant and weighbridge | | Rail Reveal Facility |
| | Coal Reveal Facility | | ROM stockpile |
| | Project area | | |

Plan 1

Rotowaro Continuation Project
Project Overview

SCALE: 1:50,000 A4
DATE: 03 May 2024
s 9(2)(a)
DRAWING NUMBER: 002_1



1780000

1785000

1790000

Permit Type

- Coal Mining Licence
- Ancillary Coal Mining Licence
- Mining Permit
- Mining Permit Extension of Land Application

5845000


5845000

5840000

5840000

5835000

5835000

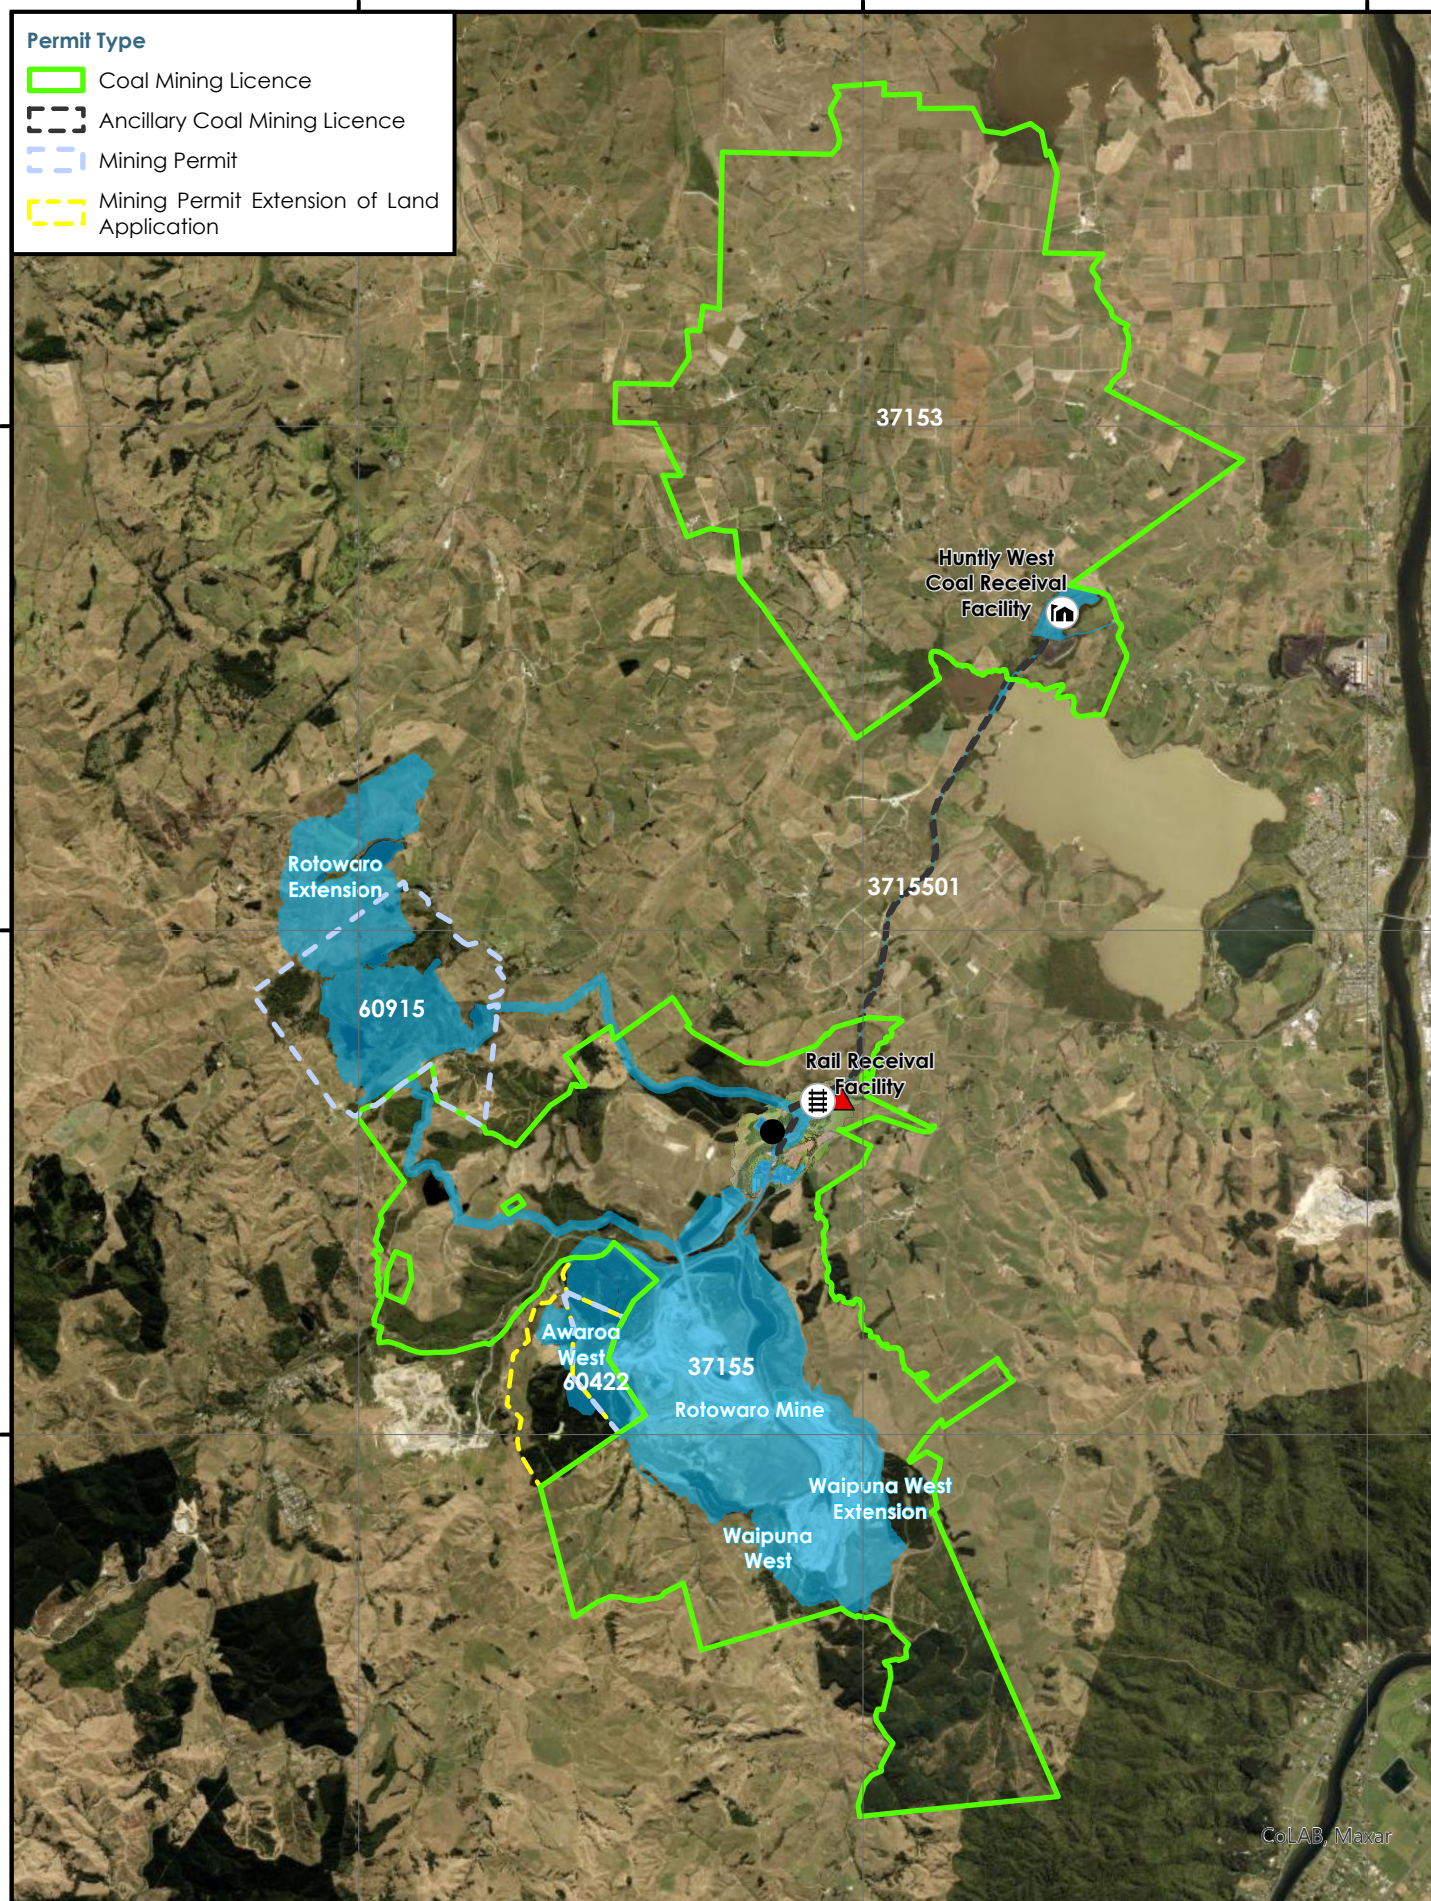

NZGD 2000 Transverse Mercator

Out of Scope

BATHURST
RESOURCES LIMITED

COPYRIGHT. This Document is confidential and remains the property of Bathurst Resources Ltd. It must not be disclosed or copied by any member or used for any other project without the written approval of Bathurst Resources Ltd.

Legend



Blending plant and weighbridge



Coal Reveal Facility



Rail Reveal Facility



ROM stockpile



Project area

Plan 2

Rotowaro Continuation Project
Mining Licences, Permits
and Applications

SCALE: 1:75,000 A4

DATE: 03 May 2024

s 9(2)(a)

DRAWING NUMBER: 002_1



1780000

1785000

1790000

5845000

5845000

5840000

5840000


5835000

5835000

1780000

1785000

1790000

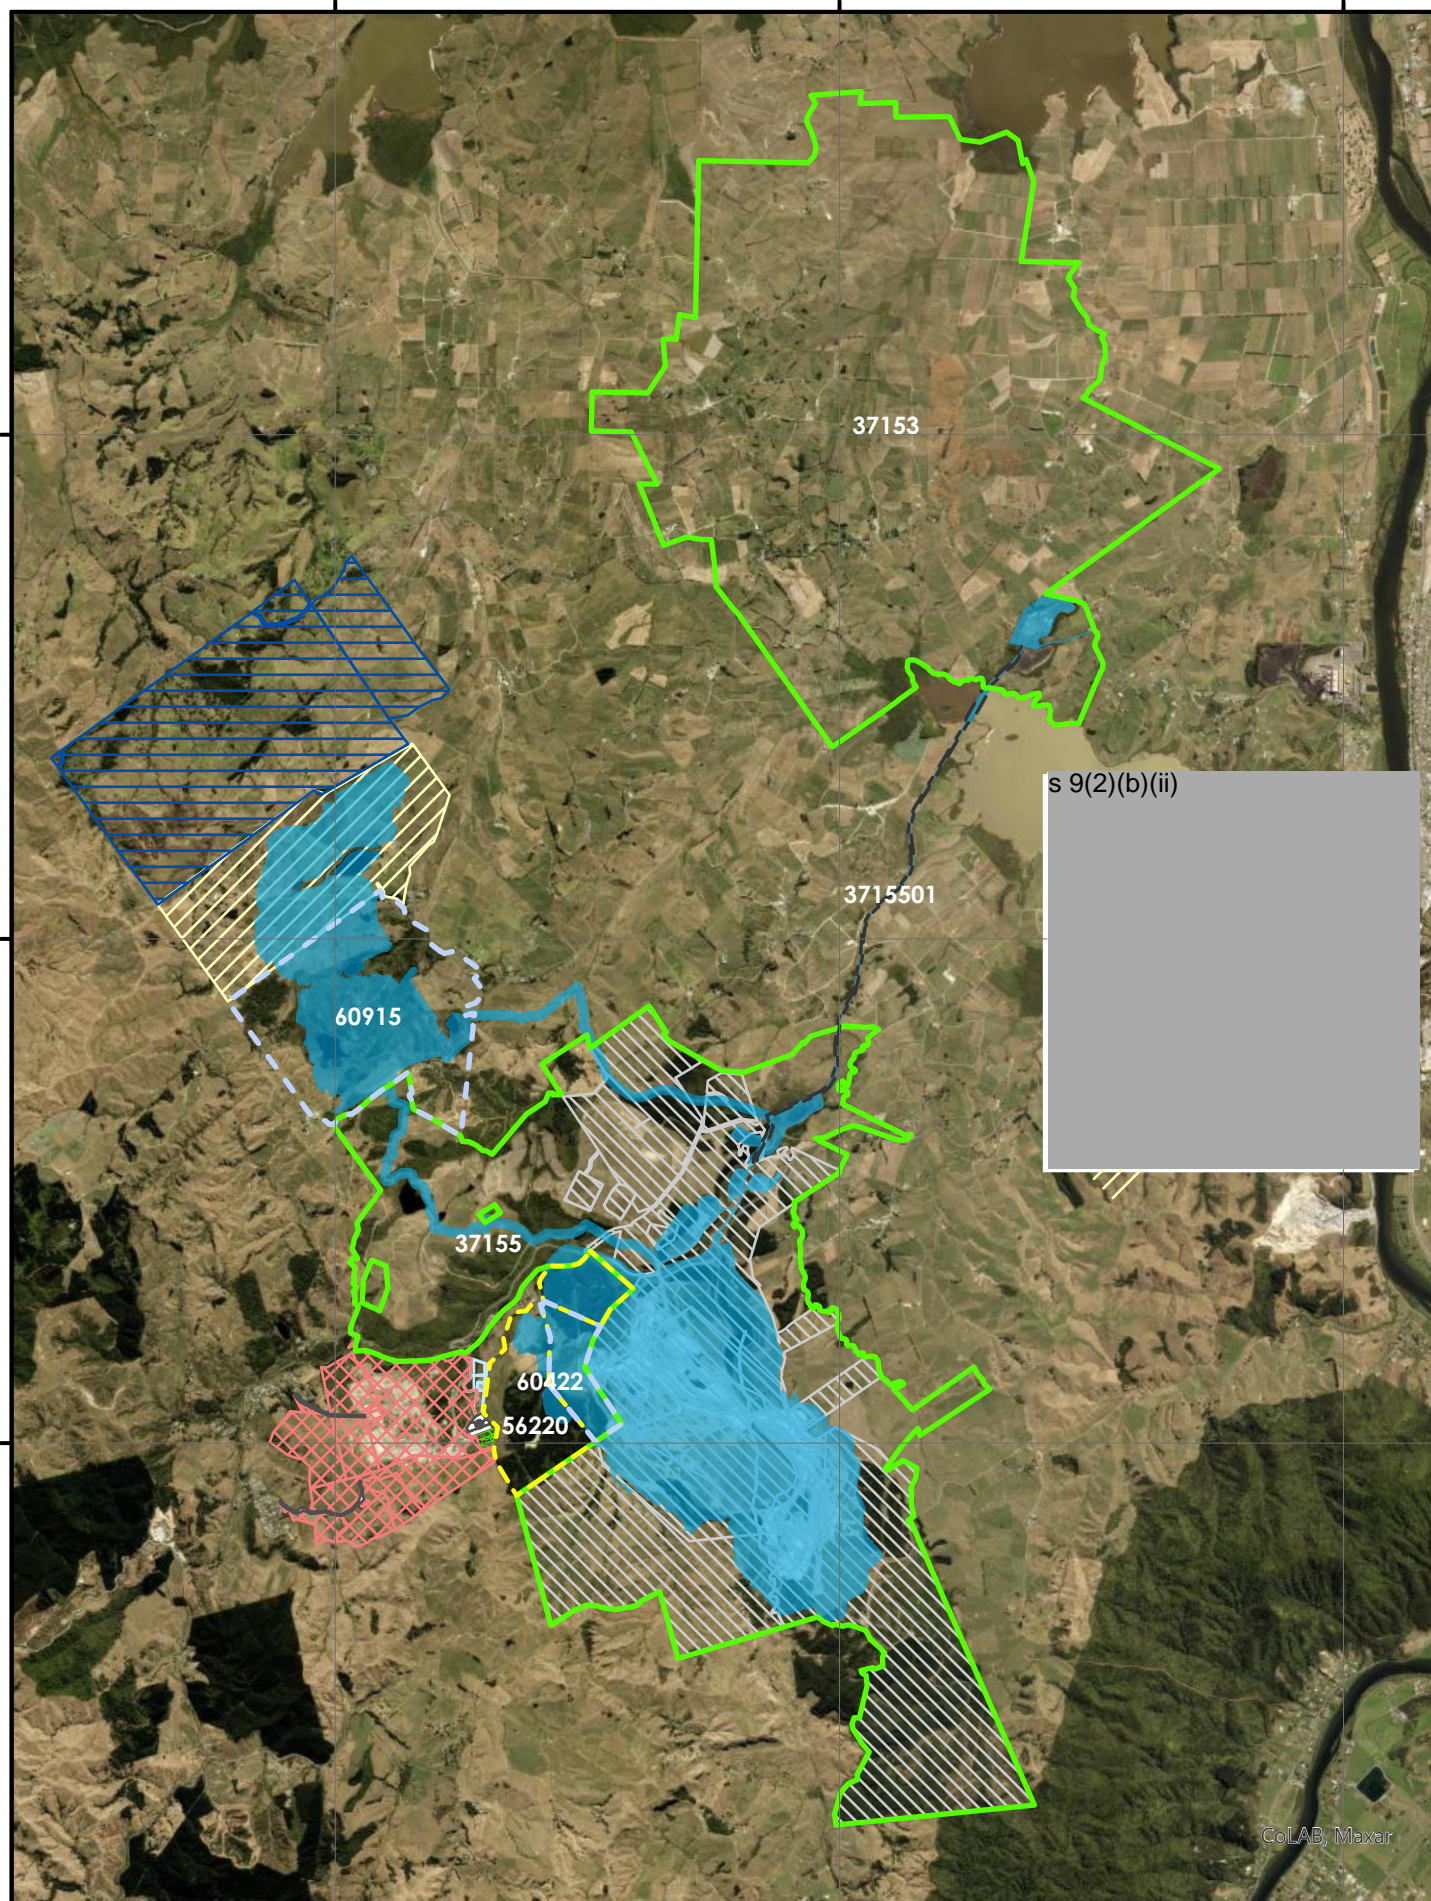

NZGD 2000 Transverse Mercator

BATHURST
RESOURCES LIMITED

COPYRIGHT. This Document is confidential and remains the property of Bathurst Resources Ltd. It must not be disclosed or copied by any member or used for any other project without the written approval of Bathurst Resources Ltd.

Legend

- Coal Mining Licence
- Ancillary Coal Mining Licence
- Mining Permit

Out of Scope

- Mining Permit Extension of Land application area
- Project area

Plan 3

NB: Not all private mineral owners are shown for the sake of clarity.

Rotowaro Continuation Project
Private Coal Owners and
Mining Permit/Licence Boundaries

SCALE:

1:75,000 A4

DATE:

03 May 2024


s 9(2)(a)

DRAWING NUMBER:

01579-3



ColLAB, Maxar

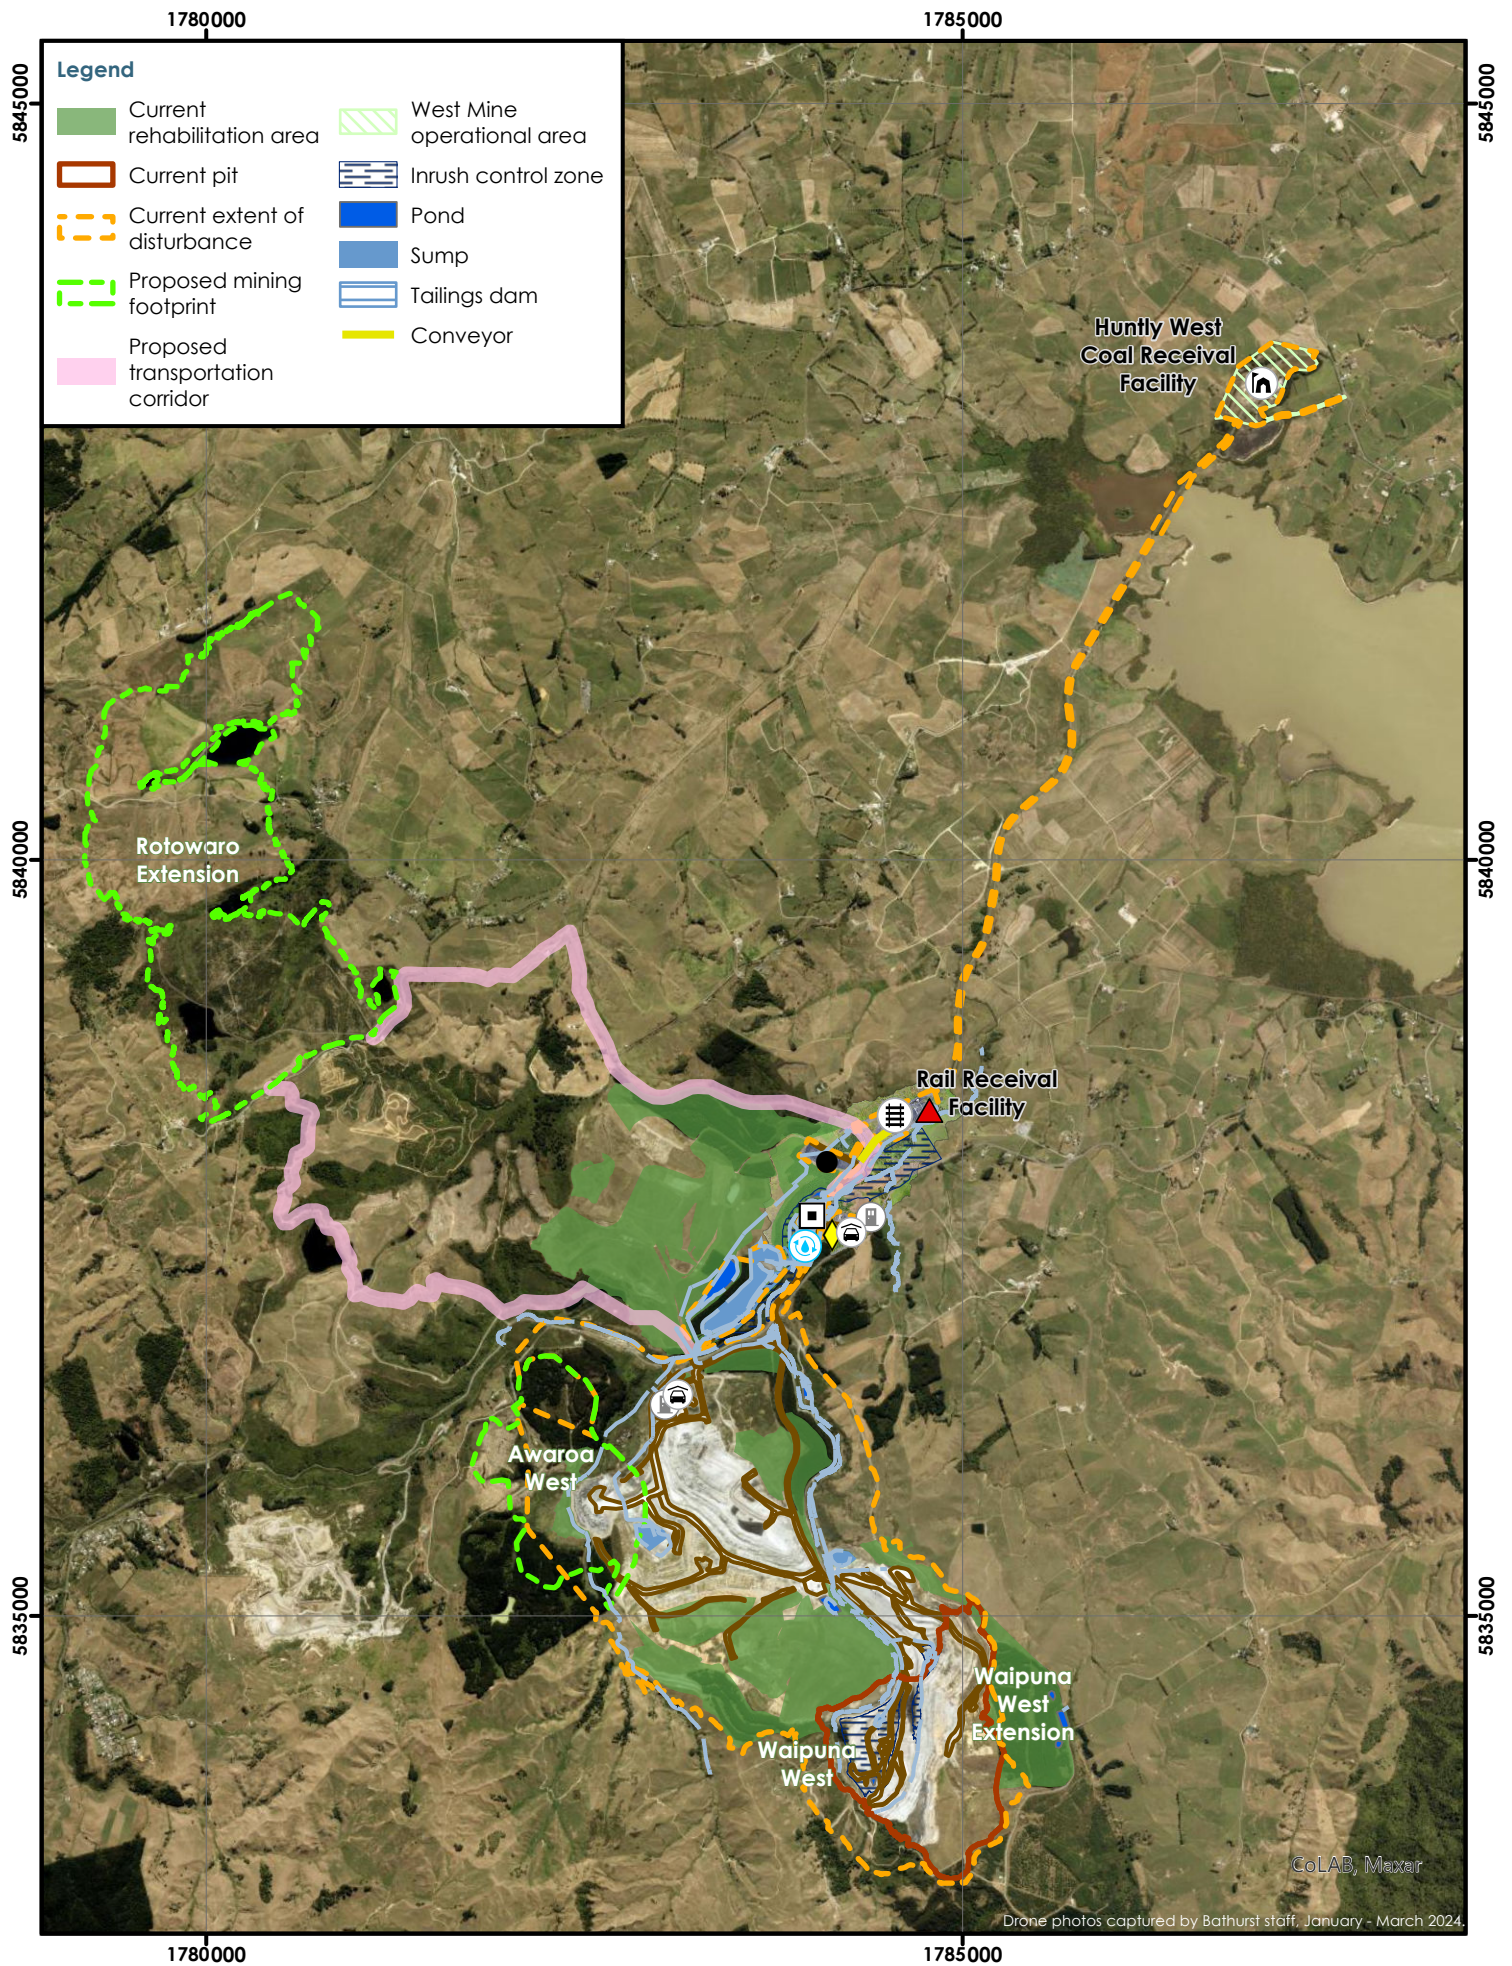

NZGD 2000 Transverse Mercator

BATHURST
RESOURCES LIMITED

COPYRIGHT. This Document is confidential and remains the property of Bathurst Resources Ltd. It must not be disclosed or copied by any member or used for any other project without the written approval of Bathurst Resources Ltd.

Legend

- Blending plant and weighbridge
- Central water treatment plant
- Coal Facility Reveal

Out of Scope

- Coal wash plant
- Rail Facility
- ROM stockpile
- Workshop

- Office
- Diesel fuel store
- Water diversion pipes
- Mine haul road

Rotowaro Continuation Project
Mine Overview

SCALE: 1:50,000 A4
DATE: 03 May 2024
s 9(2)(a)
DRAWING NUMBER: 001_1

Plan 5

