


### CARTER GROUP STRATEGIC CONTEXT AND SPATIAL PLAN (1:100,000) 2024\_052 RYANS ROAD

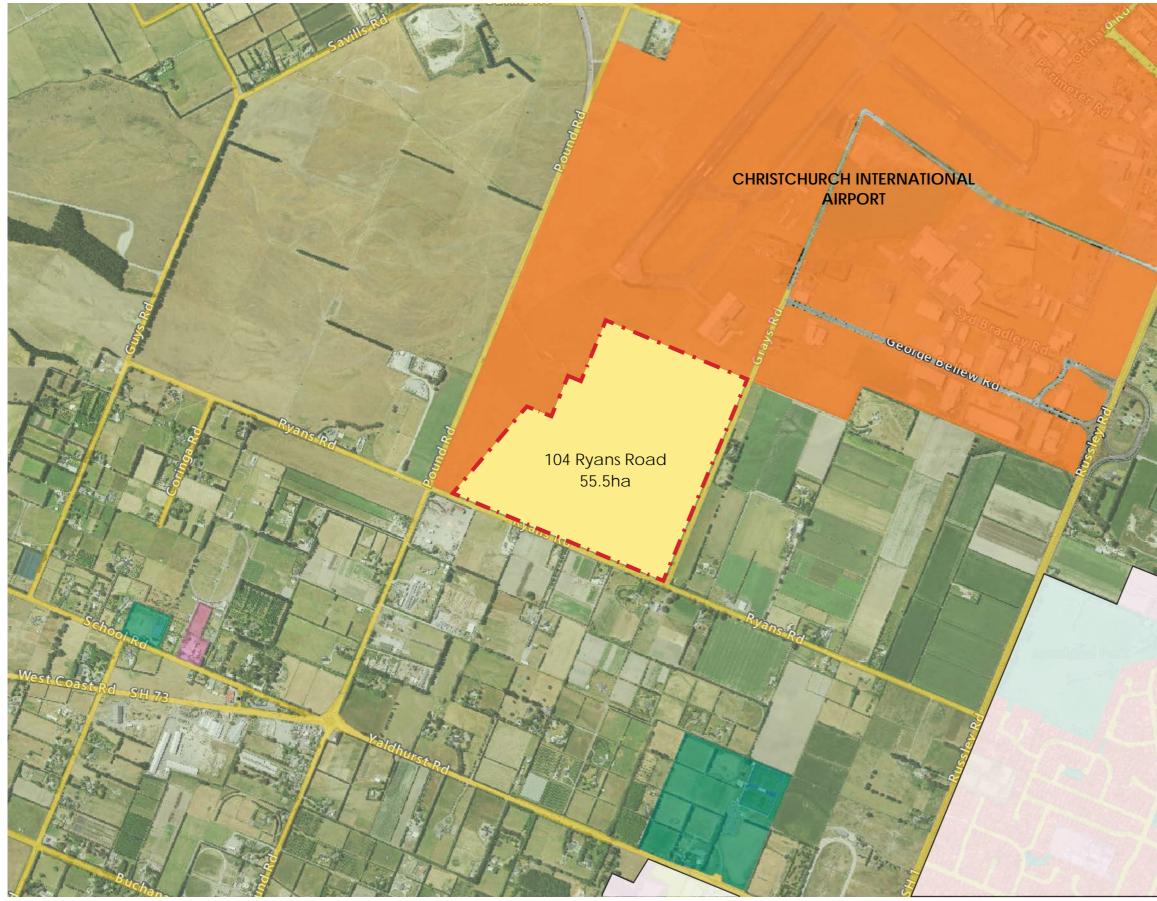

A. DISTRICT PLANNING MAP 1:14000 @ A3 Map / image source: Canterbury Maps

## CARTER GROUP CONTEXT - DISTRICT ZONING MAP 2024\_052 RYANS ROAD

# LEGEND

- 🖌 🗧 Site
- Residential Zone
- Industrial / Special Purpose Zone
- Transport Zone
- Open Space Zone

Rural Zone



client / project name: CARTER GROUP RYANS ROAD drawing name: 104 RYANS ROAD CONCEPT PLAN designed by: HD / ZH drawn by: ZH original issue date: 26/04/2024 scale: AS SHOWN

Revision no:	Amendment:
А	DRAFT FOR COMMENT DRAFT FOR COMMENT DRAFT FOR COMMENT DRAFT FOR COMMENT
В	DRAFT FOR COMMENT
С	DRAFT FOR COMMENT
D	DRAFT FOR COMMENT

Approved DCM DCM DCM DCM

Date 26/04/2024 29/04/2024 30/04/2024 02/05/2024

dON

DCM URBAN DESIGN LIMITED 10/245 St. Asaph Street Christchurch 8011 www.dcmurban.com project no / drawing no: 2024\_052 / 003

revision: D

### Extract from Greater Christchurch Spatial Plan (project site marked by red X)

