


V:\SB_Soho Basin\10_Master\1_Pre Planning\CAD\SB_10_1_MDP-053 (Fast Track App Context Plan).dgn

KEY:

- Lot Boundaries
- - - QLDC Ski Area Subzone (PDP)
- - - Soho Ski Area Recreation Permit Boundary (2015)
- Blackmans Creek Boundary

Cardrona Valley Access Lift:


- Length: 3100m with 23 Towers
- Base Area Access Road
- Accommodation and Facilities Areas

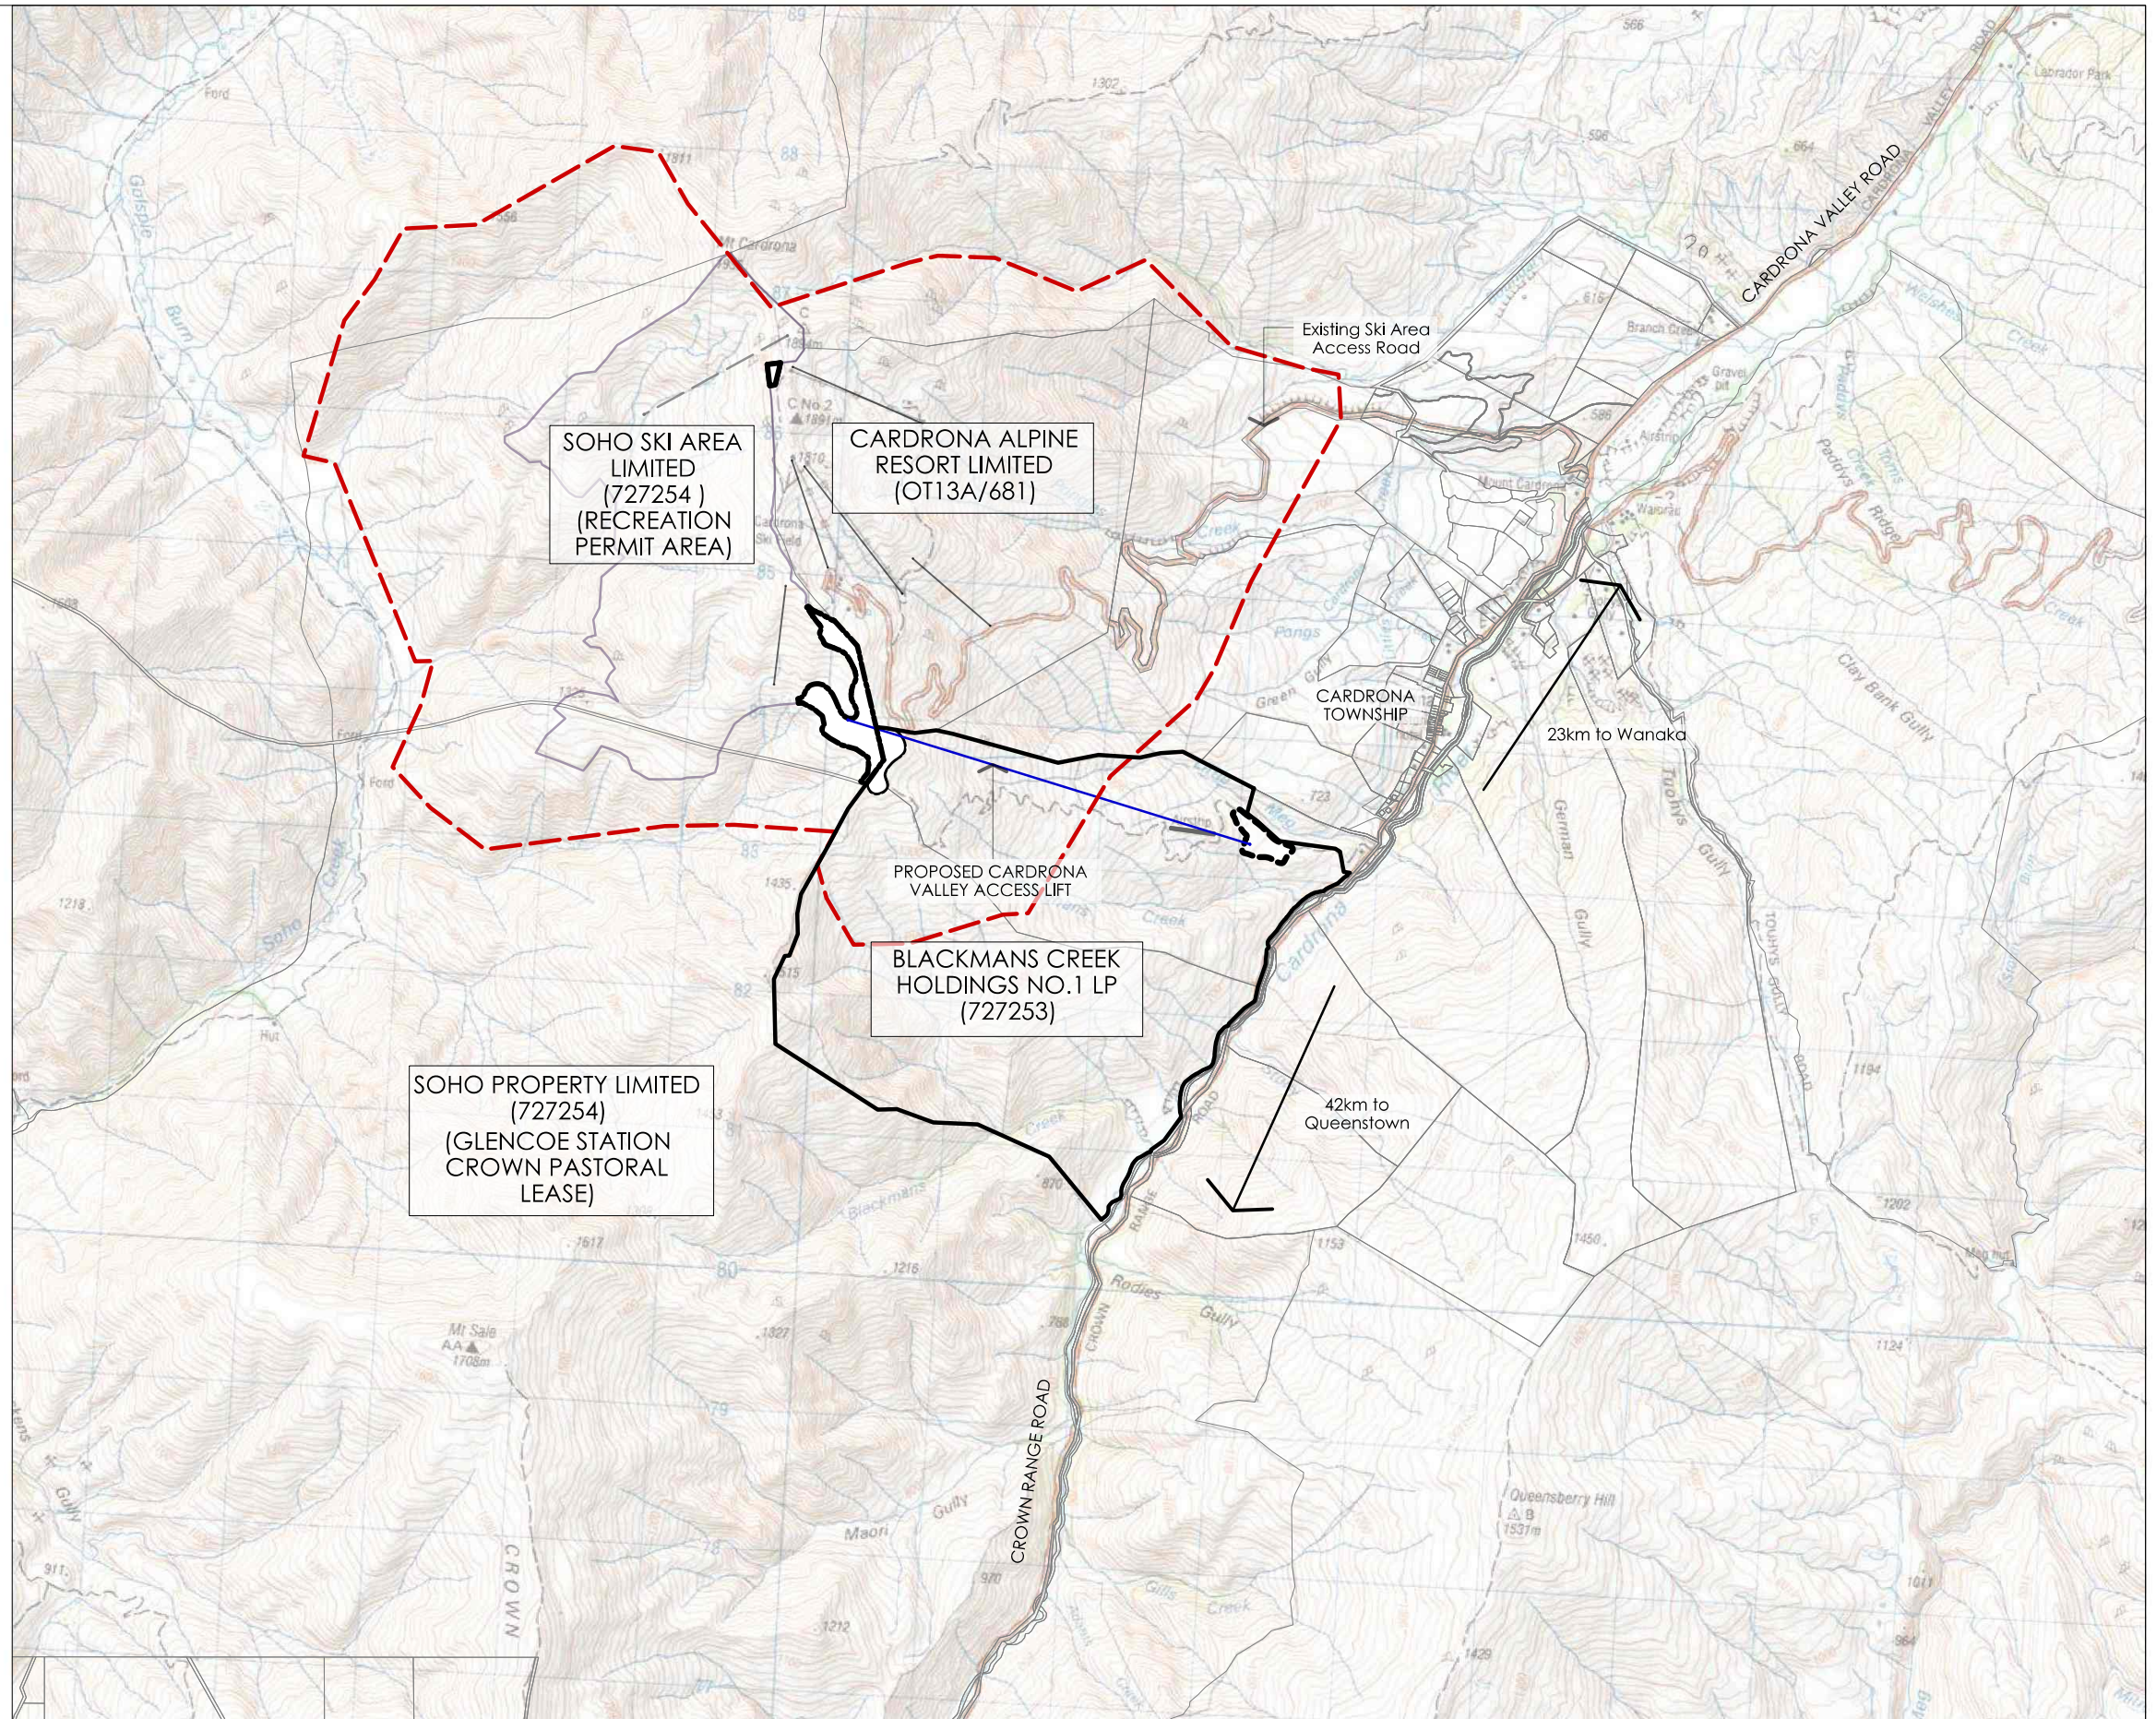

DARBY PARTNERS

Level 1, Steamer Wharf, Lower Beach Street
PO Box 1164, Queenstown 9348
Tel +64 3 450 2200 Fax +64 3 441 1451
info@darbypartners.co.nz
www.darbypartners.co.nz

SCALE: 1:25,000 (A1); 1:50,000 (A3)

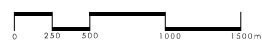

CLIENT:

NOTE:

REVISION:

NO. DESCRIPTION
- For Information

DATE DRAWN REVIEWED APPROVED
03.05.24 WT - -

SOHO & CARDRONA SKI AREAS CONTEXT PLAN

PLAN STATUS:

ISSUED

JOB CODE:

SB_10_1

DRAWING NO:

MDP-053



REV:

-

V:\SB_Soho Basin\10_Master\1_Pre Planning\CAD\SB_10_1_MDP-054 (Fast Track App_Master Plan).dgn

KEY:

- Lot Boundaries
- QLDC Ski Area Subzone (PDP)
- Soho Ski Area Recreation Permit Boundary (2015)
- Existing Access Track
- Soho Basin Ski Lift alignment
- Ski Lodge and Facilities

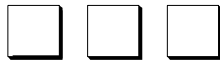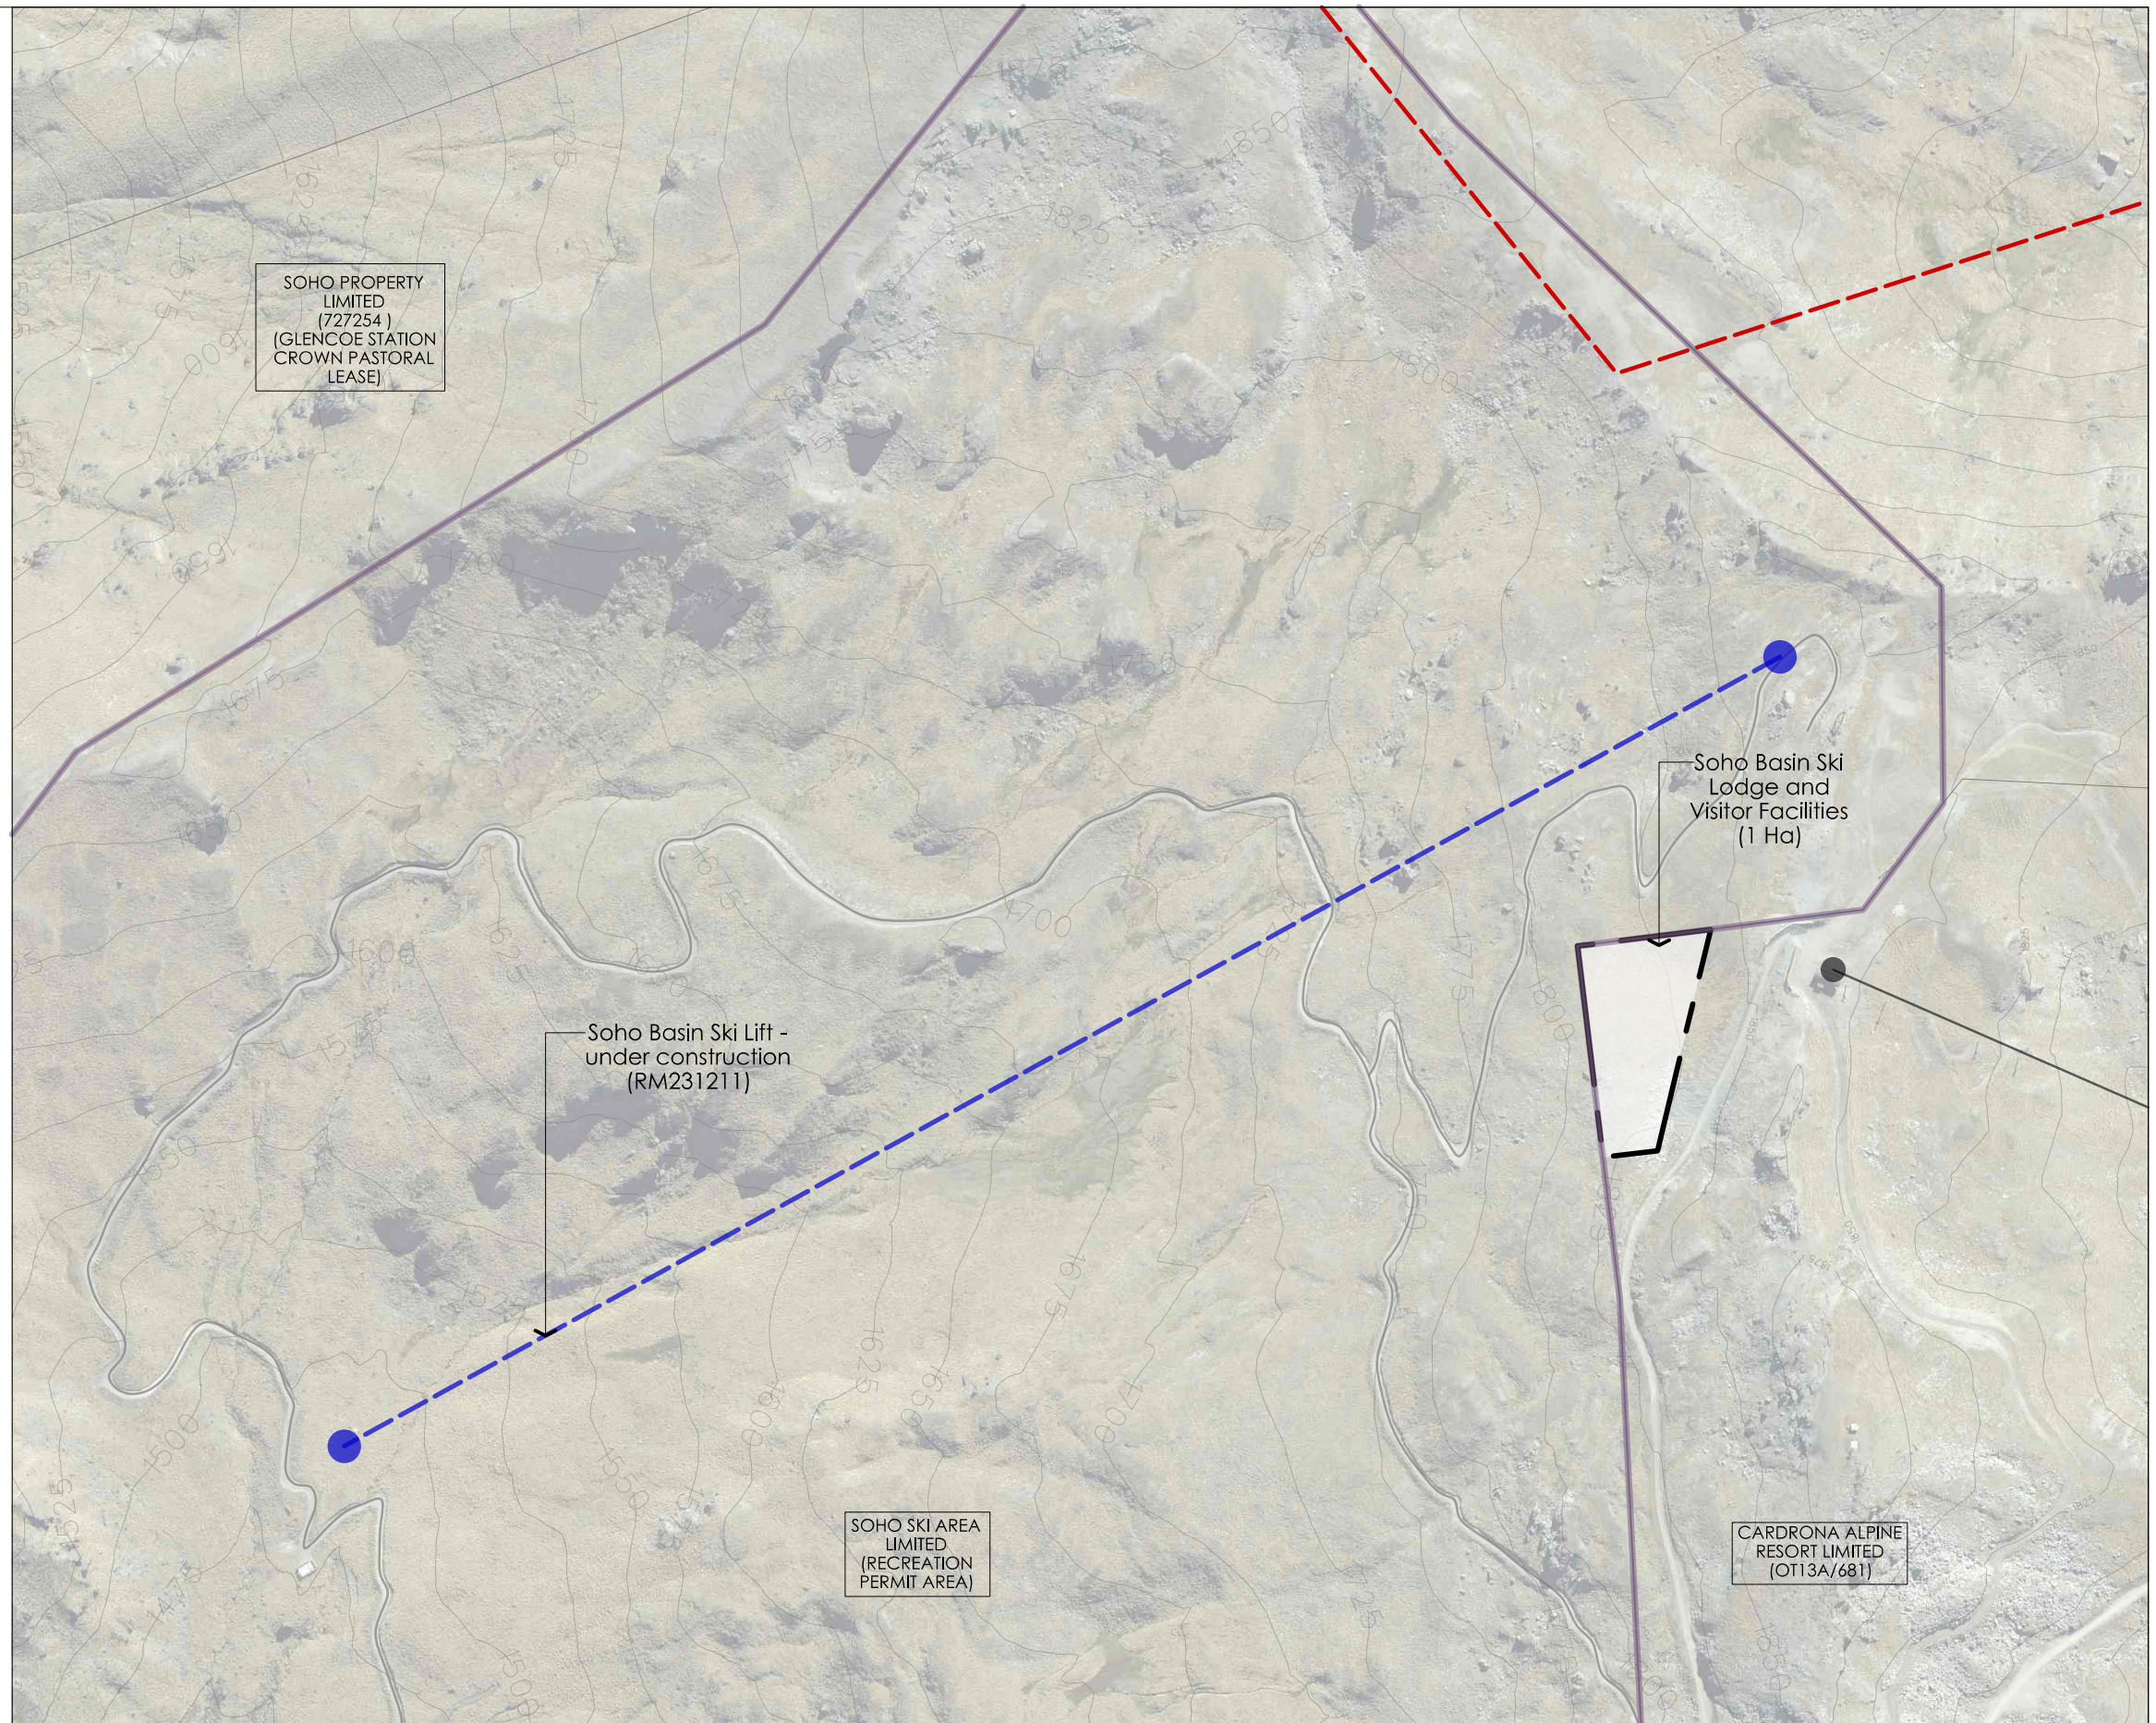

DARBY PARTNERS

Level 1, Steamer Wharf, Lower Beach Street
PO Box 1164, Queenstown 9348
Tel +64 3 450 2200 Fax +64 3 441 1451
info@darbypartners.co.nz
www.darbypartners.co.nz

SCALE: 1:2,500 (A1); 1:5,000 (A3)



CLIENT:

NOTE:

Tower Locations to be refined following detailed site investigation and refinements.

REVISION:

NO. DESCRIPTION
- For Discussion Only

DATE
03.05.24

DRAWN
WT

REVIEWED

APPROVED

CARDRONA VALLEY ACCESS LIFT MASTERPLAN - PHASE 1

PLAN STATUS:

ISSUED

JOB CODE:

SB_10_1

DRAWING NO:

MDP-054.01



REV:

-

V:\SB_Soho Basin\10_Master\1_Pre Planning\CAD\SB_10_1_MDP-054 (Fast Track App_Master Plan).dgn

KEY:

- Lot Boundaries
- QLDC Ski Area Subzone (PDP)
- Soho Ski Area Recreation Permit Boundary (2015)
- Blackmans Creek Boundary
- Existing Farm Track
- Cardrona Valley Access Lift Alignment
Inclined Length: 3100m with 23 Towers
- Towers Locations
- Base Area Access Road
- Base Area
- Accommodation and Facilities Areas

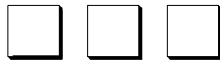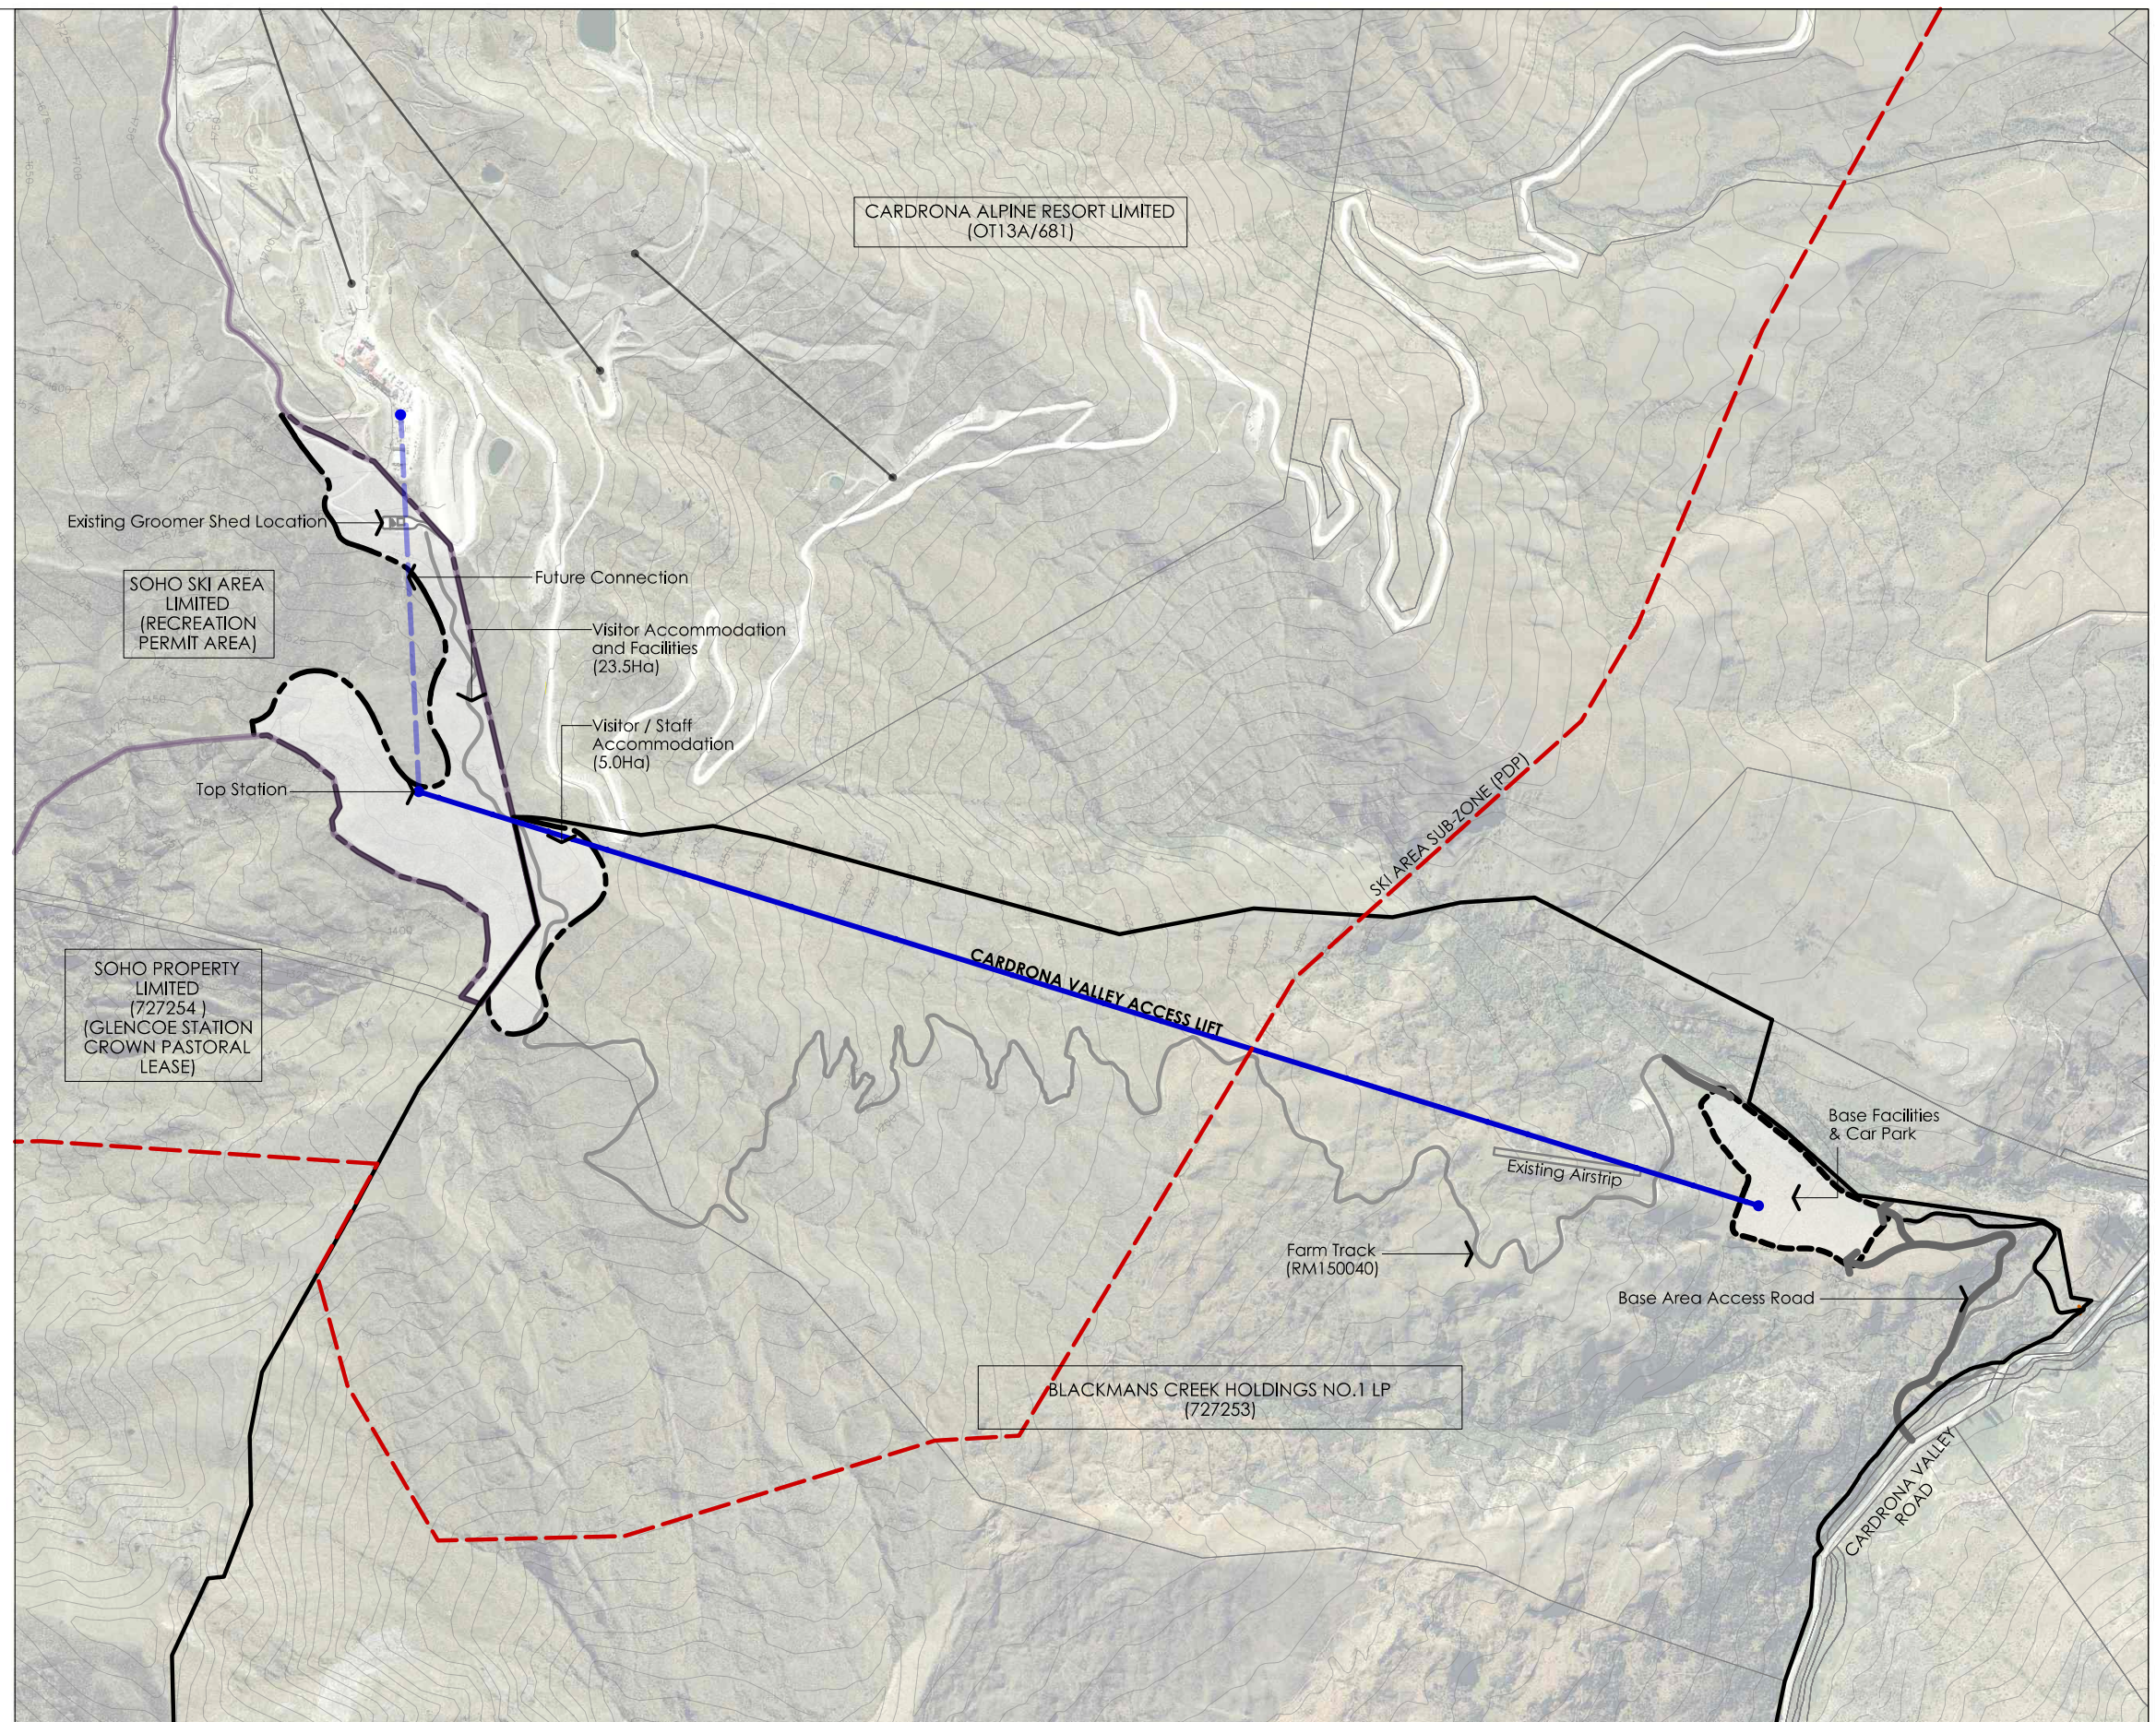

DARBY PARTNERS

Level 1, Steamer Wharf, Lower Beach Street
PO Box 1164, Queenstown 9348
Tel +64 3 450 2200 Fax +64 3 441 1451
info@darbypartners.co.nz
www.darbypartners.co.nz

SCALE: 1:7,500 (A1); 1:15,000 (A3)



CLIENT:

NOTE:

Tower Locations to be refined following detailed site investigation and refinements.

REVISION:

NO. DESCRIPTION
- For Discussion Only

DATE
03.05.24

DRAWN
WT

REVIEWED

APPROVED

CARDRONA VALLEY ACCESS LIFT MASTERPLAN - PHASE 2

PLAN STATUS:

ISSUED

JOB CODE:

SB_10_1

DRAWING NO:

MDP-054.02

REV:

-