



www.tonkintaylor.co.nz

**DRAWN** RUCO 28.03.24 **DESIGN CHECKED** DES. FIGURE CHECKED CAD DATE

APPROVED

PRELIMINARY DRAFT **PROJECT PHASE** PROJECT PHASE


THIS DRAWING IS NOT TO BE USED FOR CONSTRUCTION PURPOSES UNLESS SIGNED AS APPROVED NOTIFICATION STRUCTION


DATE


PROJECT TAHAROA IRONSANDS LIMITED

TITLE GENERAL ARRANGEMENT **CENTRAL BLOCK** 

SCALE (A1) AS SHOWN FIG No. FIG 01. CENTRAL BLOCK REV 0

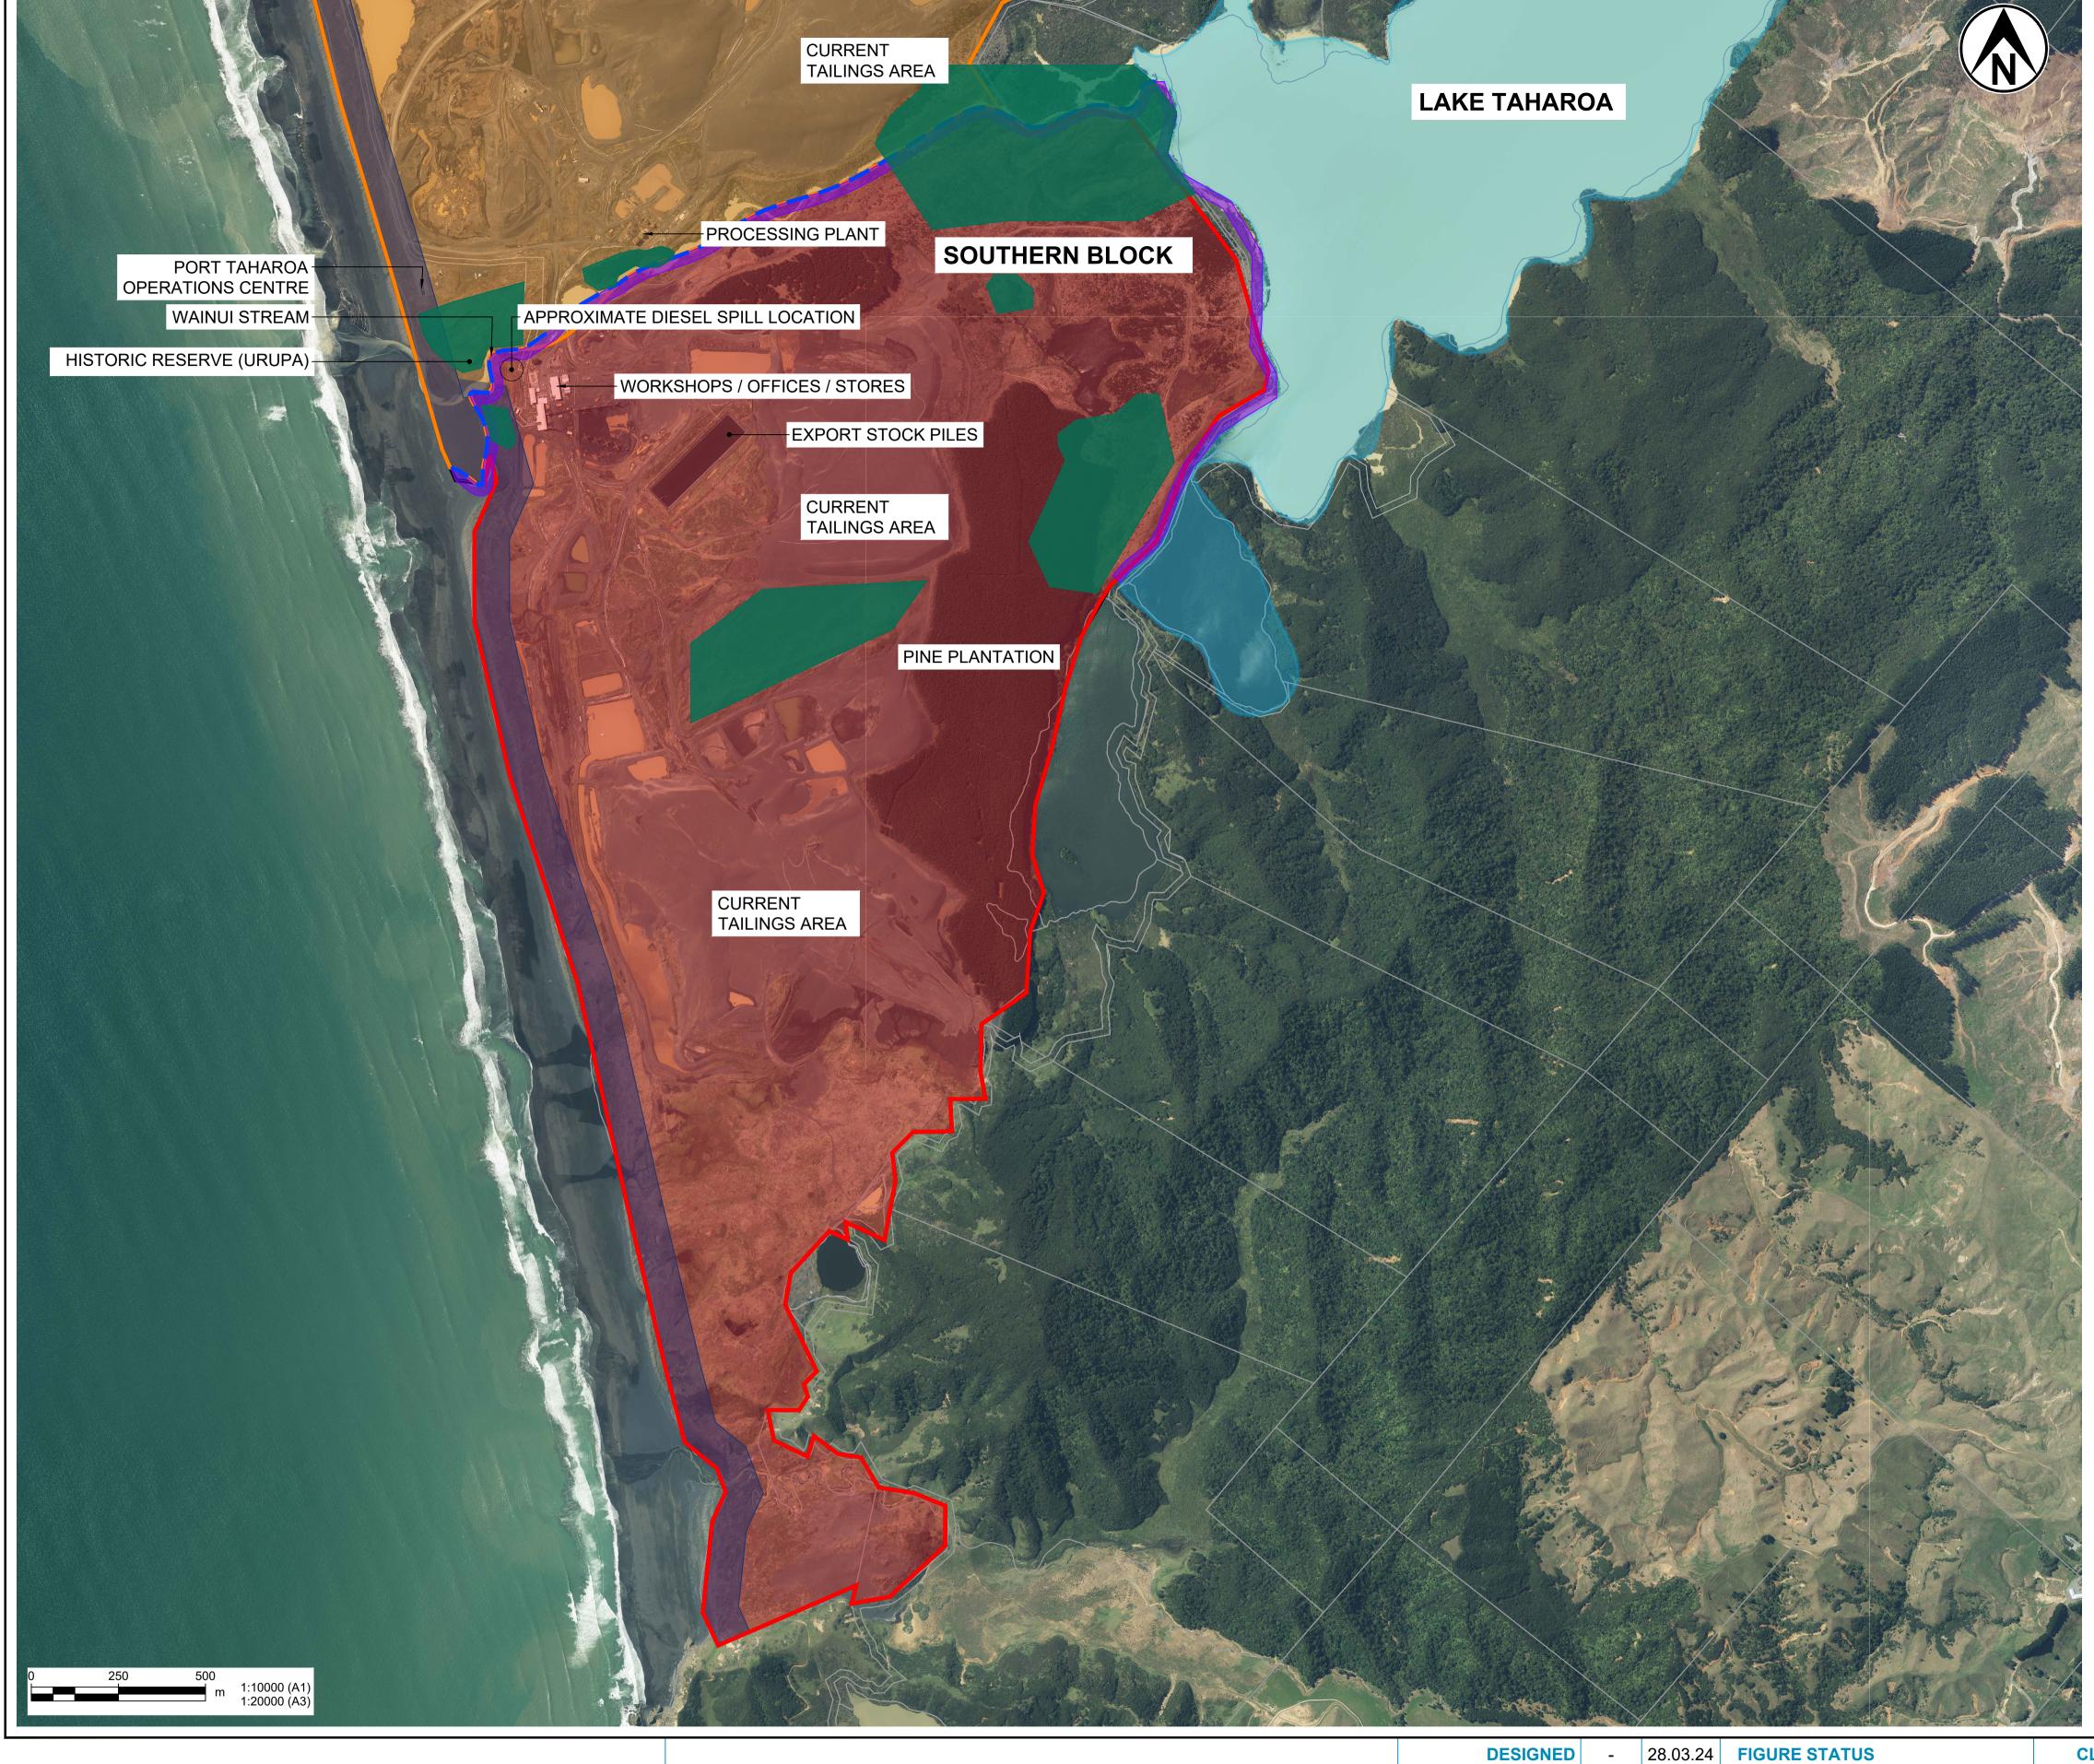

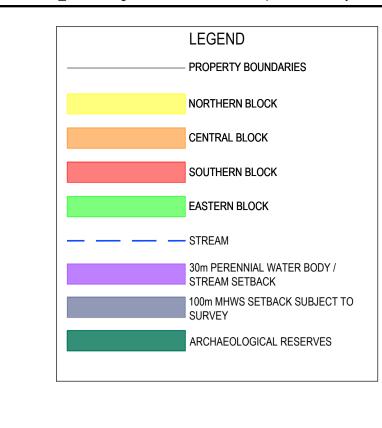

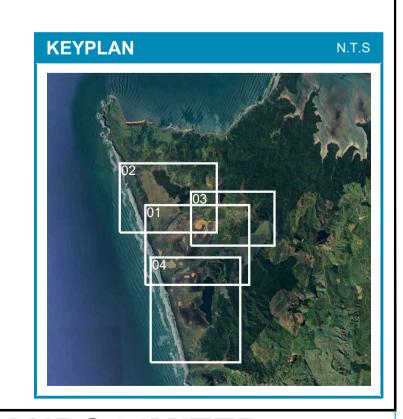



**DRAWN** RUCO 28.03.24 **DESIGN CHECKED** DES. FIGURE CHECKED | CAD | DATE

APPROVED

PRELIMINARY DRAFT PROJECT PHASE PROJECT PHASE

NOTIFICATION STRUCTION

DATE

THIS DRAWING IS NOT TO BE USED FOR CONSTRUCTION PURPOSES UNLESS SIGNED AS APPROVED

**CLIENT TAHAROA IRONSANDS LIMITED** 

PROJECT TAHAROA IRONSANDS LIMITED

TITLE GENERAL ARRANGEMENT SOUTHERN BLOCK

SCALE (A1) AS SHOWN FIG No. FIG 04. SOUTHERN BLOCKREV 0