



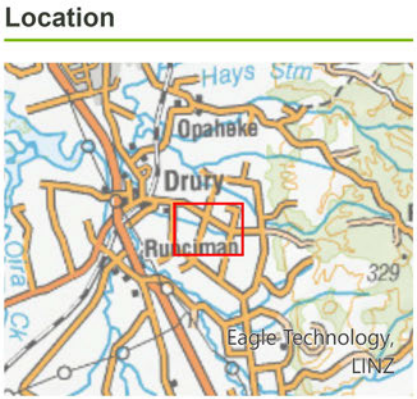

- LEGEND
- FULTON HOGAN STAGE 1
 - STREAM
 - EXISTING ROADS
 - CONCEPT ROADS (FUTURE DEVELOPMENT)
 - RESIDENTIAL LOTS
 - RESIDENTIAL SUPERLOTS
 - PRIVATE ACCESS/JOAL
 - ROAD
 - PARKS AND RESERVES (TO VEST)
 - ESPLANADE RESERVE
 - TEMPORARY STORMWATER
 - FIRST GAS DESIGNATION

YIELD SUMMARY- FEBRUARY 17 2021


TYPE	YIELD
RESIDENTIAL LOTS	248
RESIDENTIAL SUPERLOTS	28
TOTAL STAGE 1	276

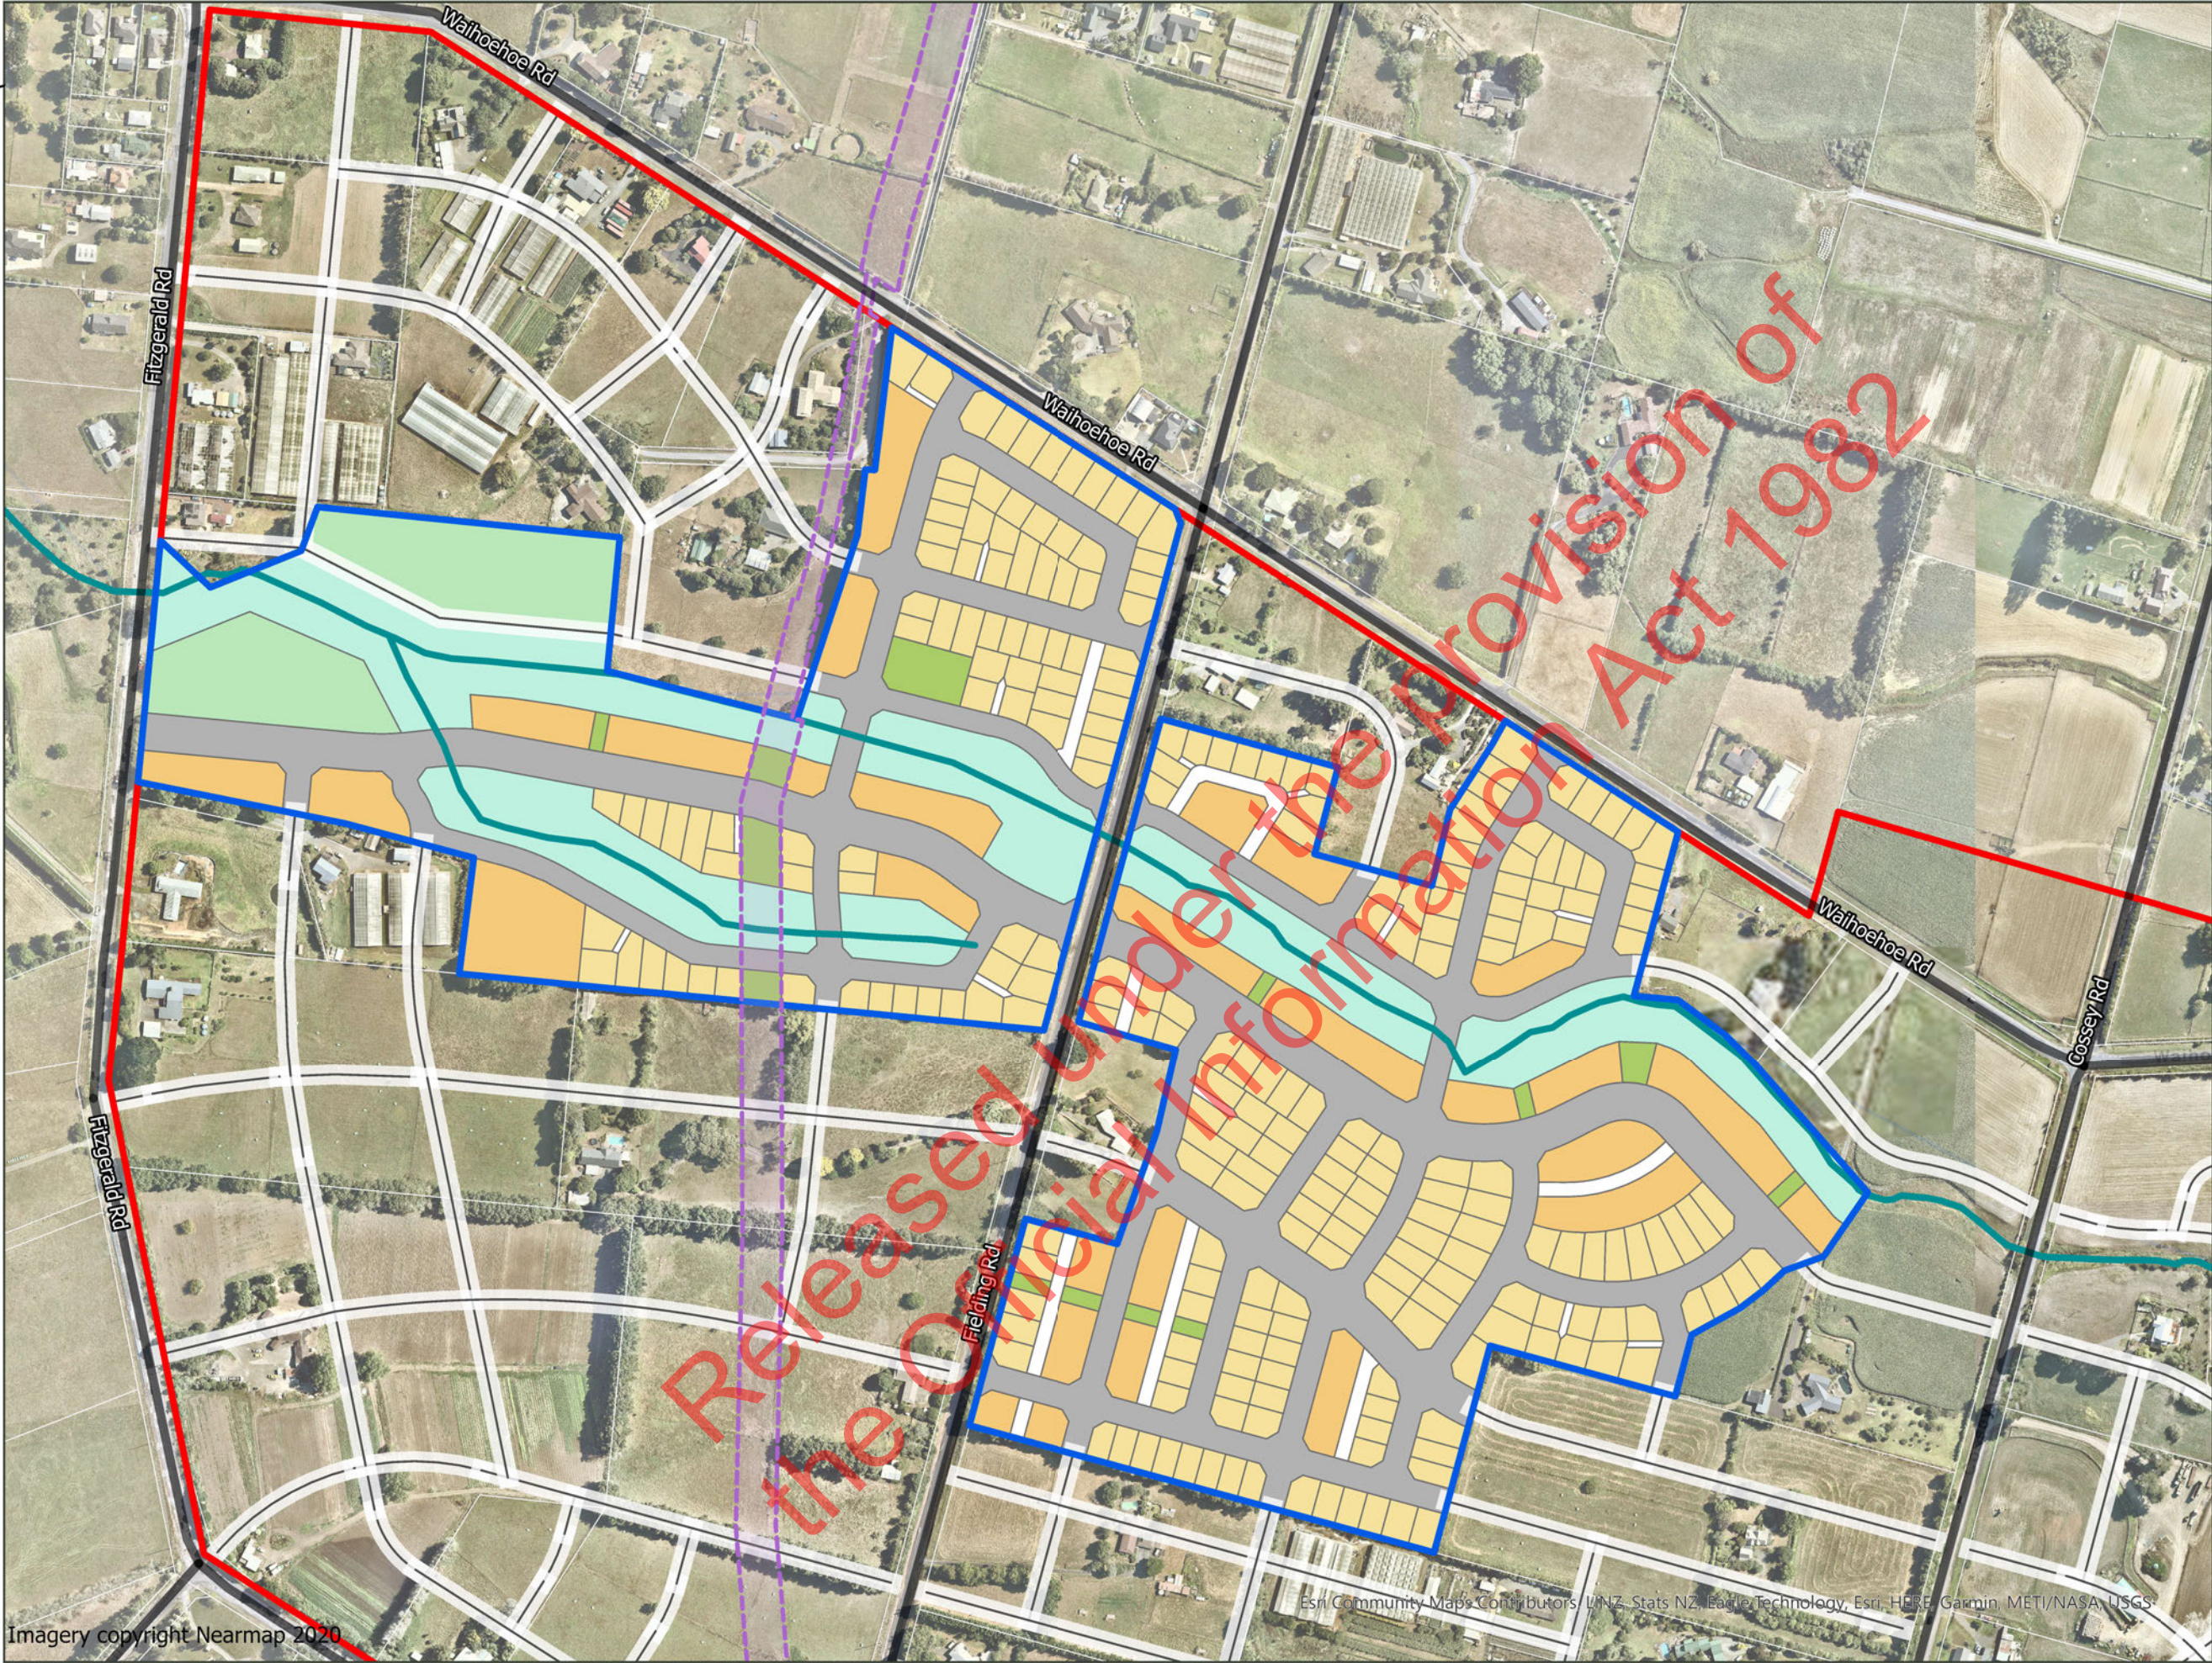

A person using the Aurecon drawings and other data accepts the risk of using the drawings and other data.
1. In electronic form without requesting and checking them for accuracy against the original hard copy versions.
2. For any purposes not agreed to in writing by Aurecon.
Wherever a discrepancy in the contract documents is found and unless directed otherwise by the Principal/Engineer, the contractor shall adopt, at their own cost the greater quantum, class of finish, grade, or specification where applicable.

Imagery copyright Nearmap 2020

Date: 31/03/2021 Revision: E

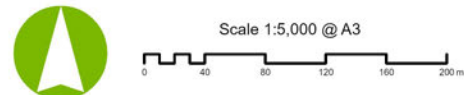

Map Reference: 511102-0000-GIS-UU-00001[E]
Projection: NZGD 2000 Mount Eden Circuit

DRURY

STAGE 1 THE FAST TRACK PLAN



CONCLUSIONS



CLIENT	REV	DATE	REVISION DETAILS	APPROVED	SCALE	SIZE	WORK IN PROGRESS	PROJECT	FULTON HOGAN - DRURY						
	A	26/03/21	ISSUE FOR INFORMATION	R SMITH	1:1250	A1	APPROVED DATE	TITLE	DIAGRAM 7 WESTERN PLAN						
	B	30/03/21	REISSUE FOR INFORMATION	R SMITH	DRAWN R DAWSON										
					DESIGNED K ASHBY										
					REVIEWED D HUGHES										
								DRAWING No.	PROJECT No.	AREA	TYPE	DISC	NUMBER	REV	
									511102	- 0000	- DRG	- UU	- 1007	- B	

