


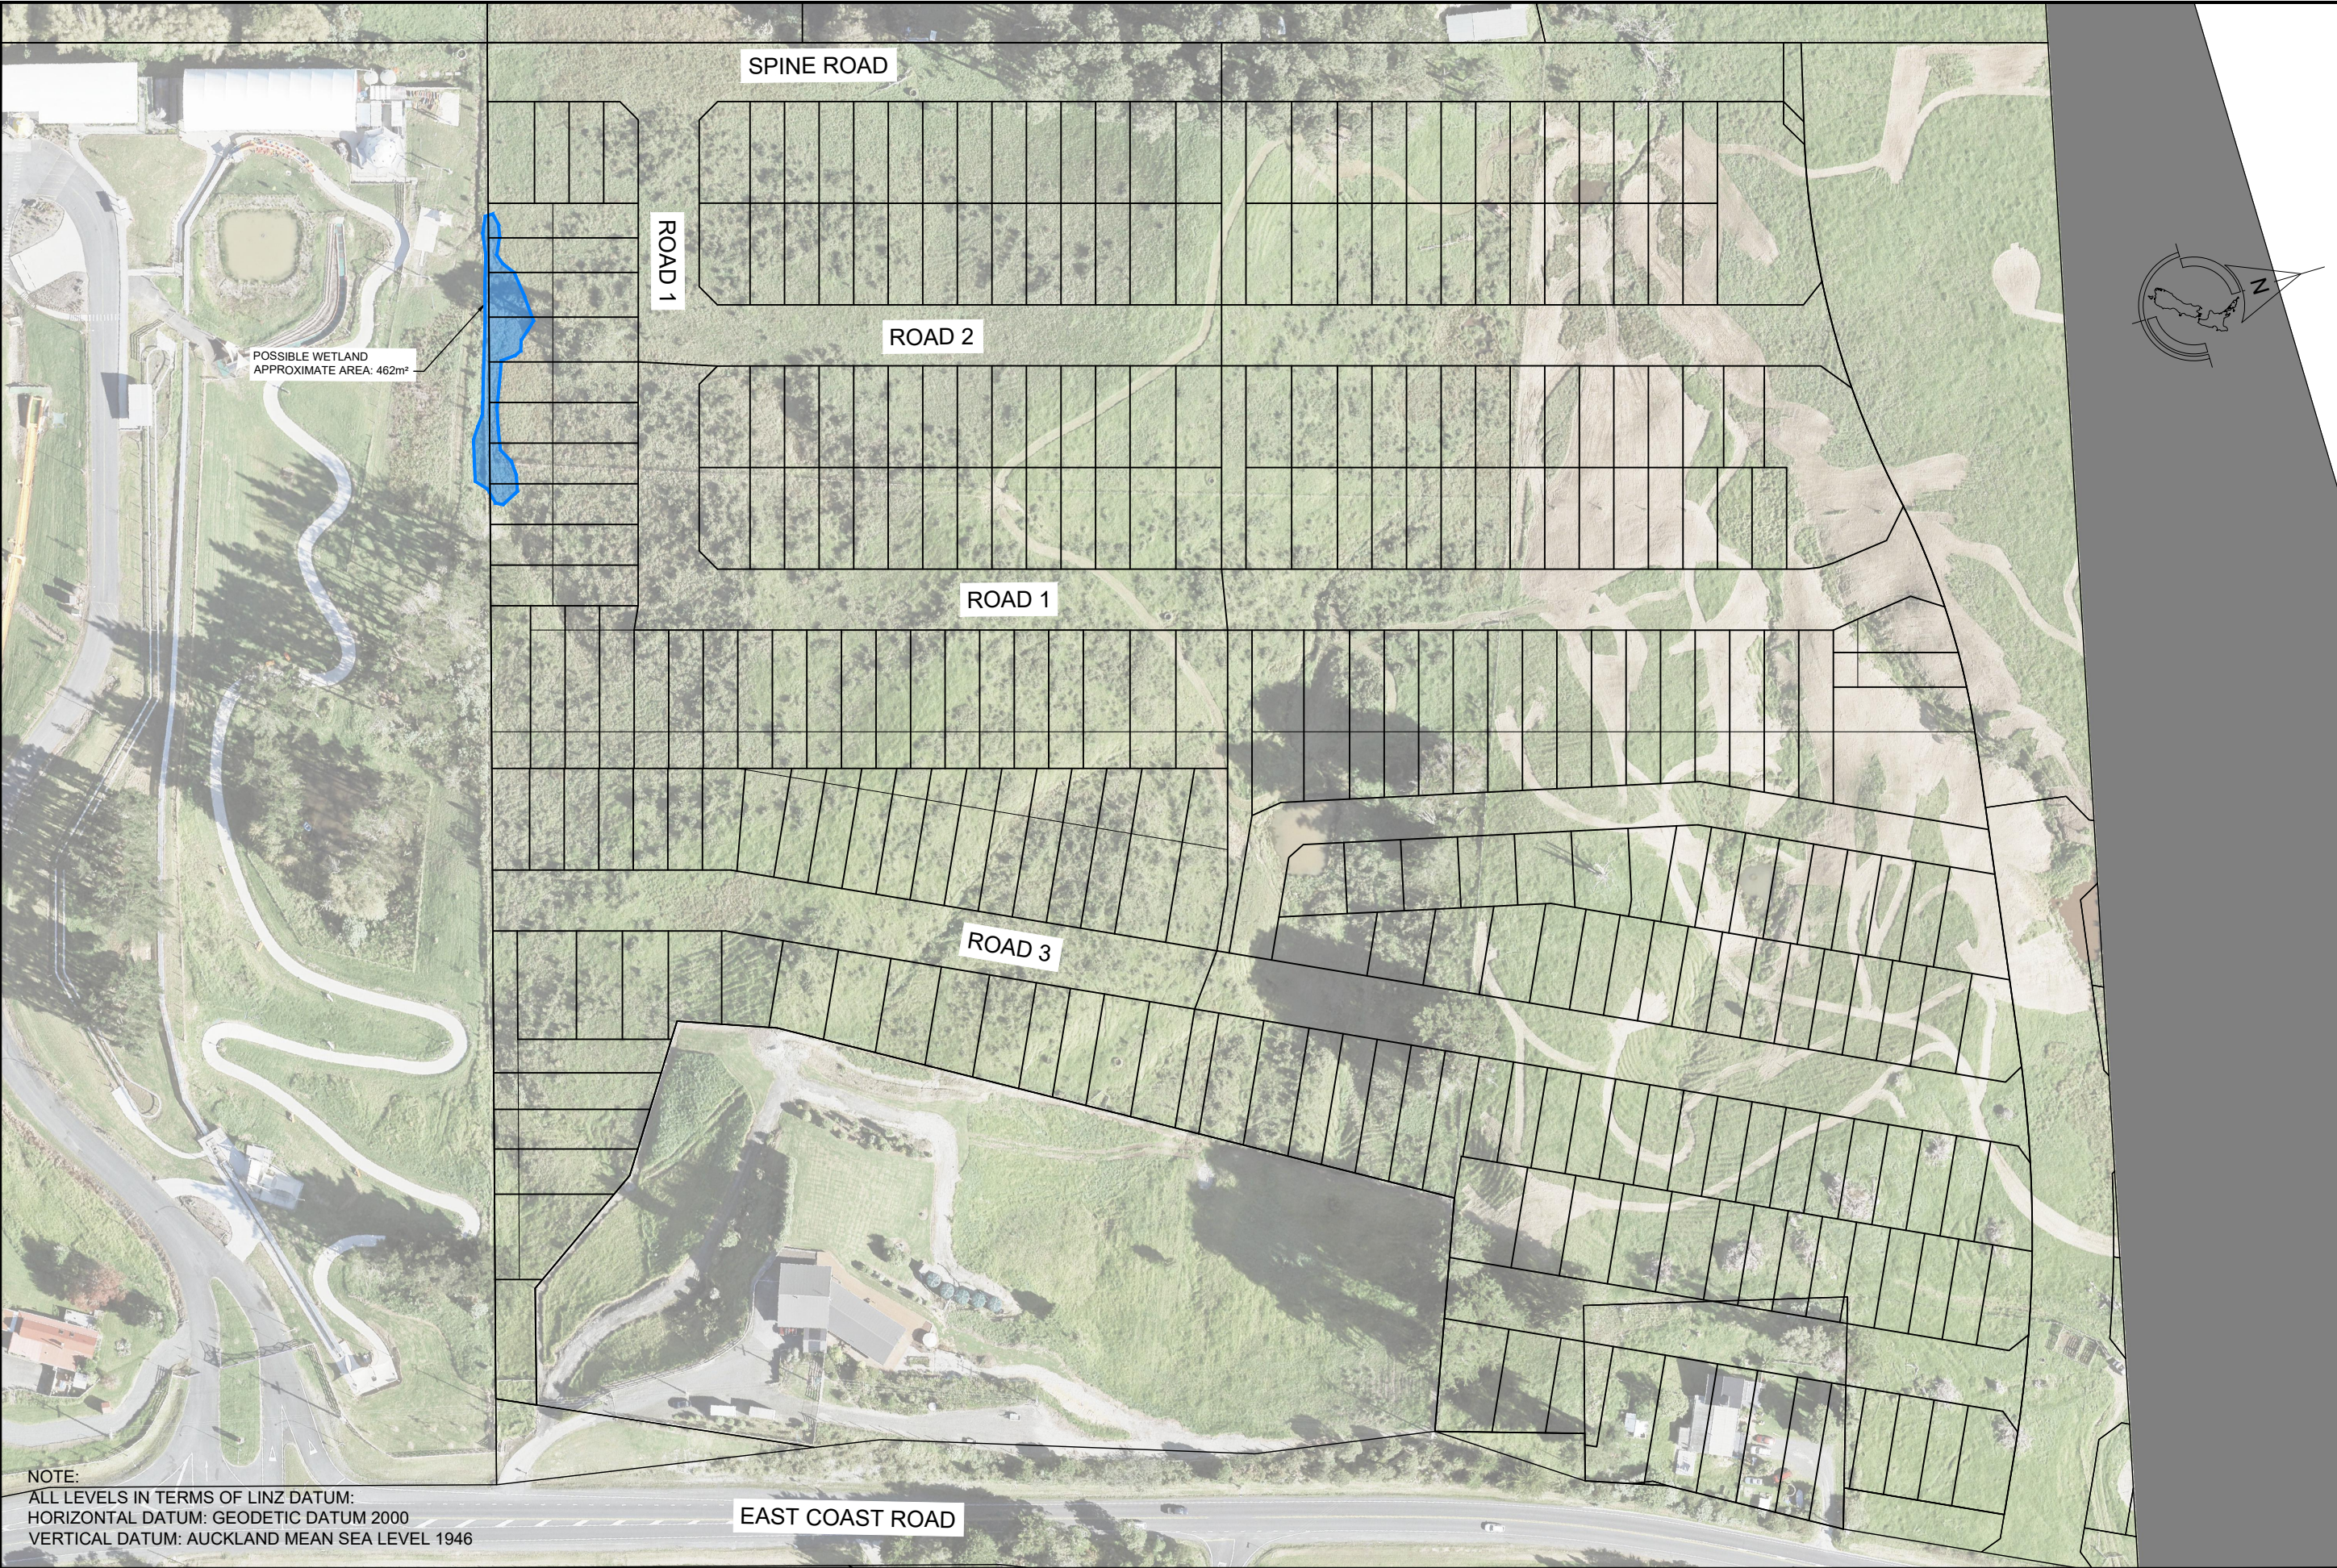

NOTE:
ALL LEVELS IN TERMS OF LINZ DATUM:
HORIZONTAL DATUM: GEODETIC DATUM 2000
VERTICAL DATUM: AUCKLAND MEAN SEA LEVEL 1946

REV.	DESCRIPTION	CHECK	APP'D	DATE	SCALE 1:1500 AT A3			CLIENT BUILD RICH LIMITED	SITE ADDRESS 2182 EAST COAST ROAD SILVERDALE (STAGE 3 & 4)	DRAWING NUMBER 1628 - RC - WET1		 Ph: 09 426 6552 Web: www.aspeng.co.nz
					NAME	DATE	DATE			REVISION		
					DESIGN	MJ	12.21					
					DRAWN	MJ	12.21					
					DRAWING CHECK	MJ	12.21					
					DESIGN CHECK	PF	12.21					
					APPROVED	PF	12.21	DRAWING TITLE WETLAND PLAN		JUNE 2022	-	
								Conditions of Use: These drawings shall only be used for the purpose for which they were supplied. Do not measure off this drawing. If doubt please contact Engineer.				