


PRELIMINARY DIAGRAMS

SITE CONTEXT PLAN



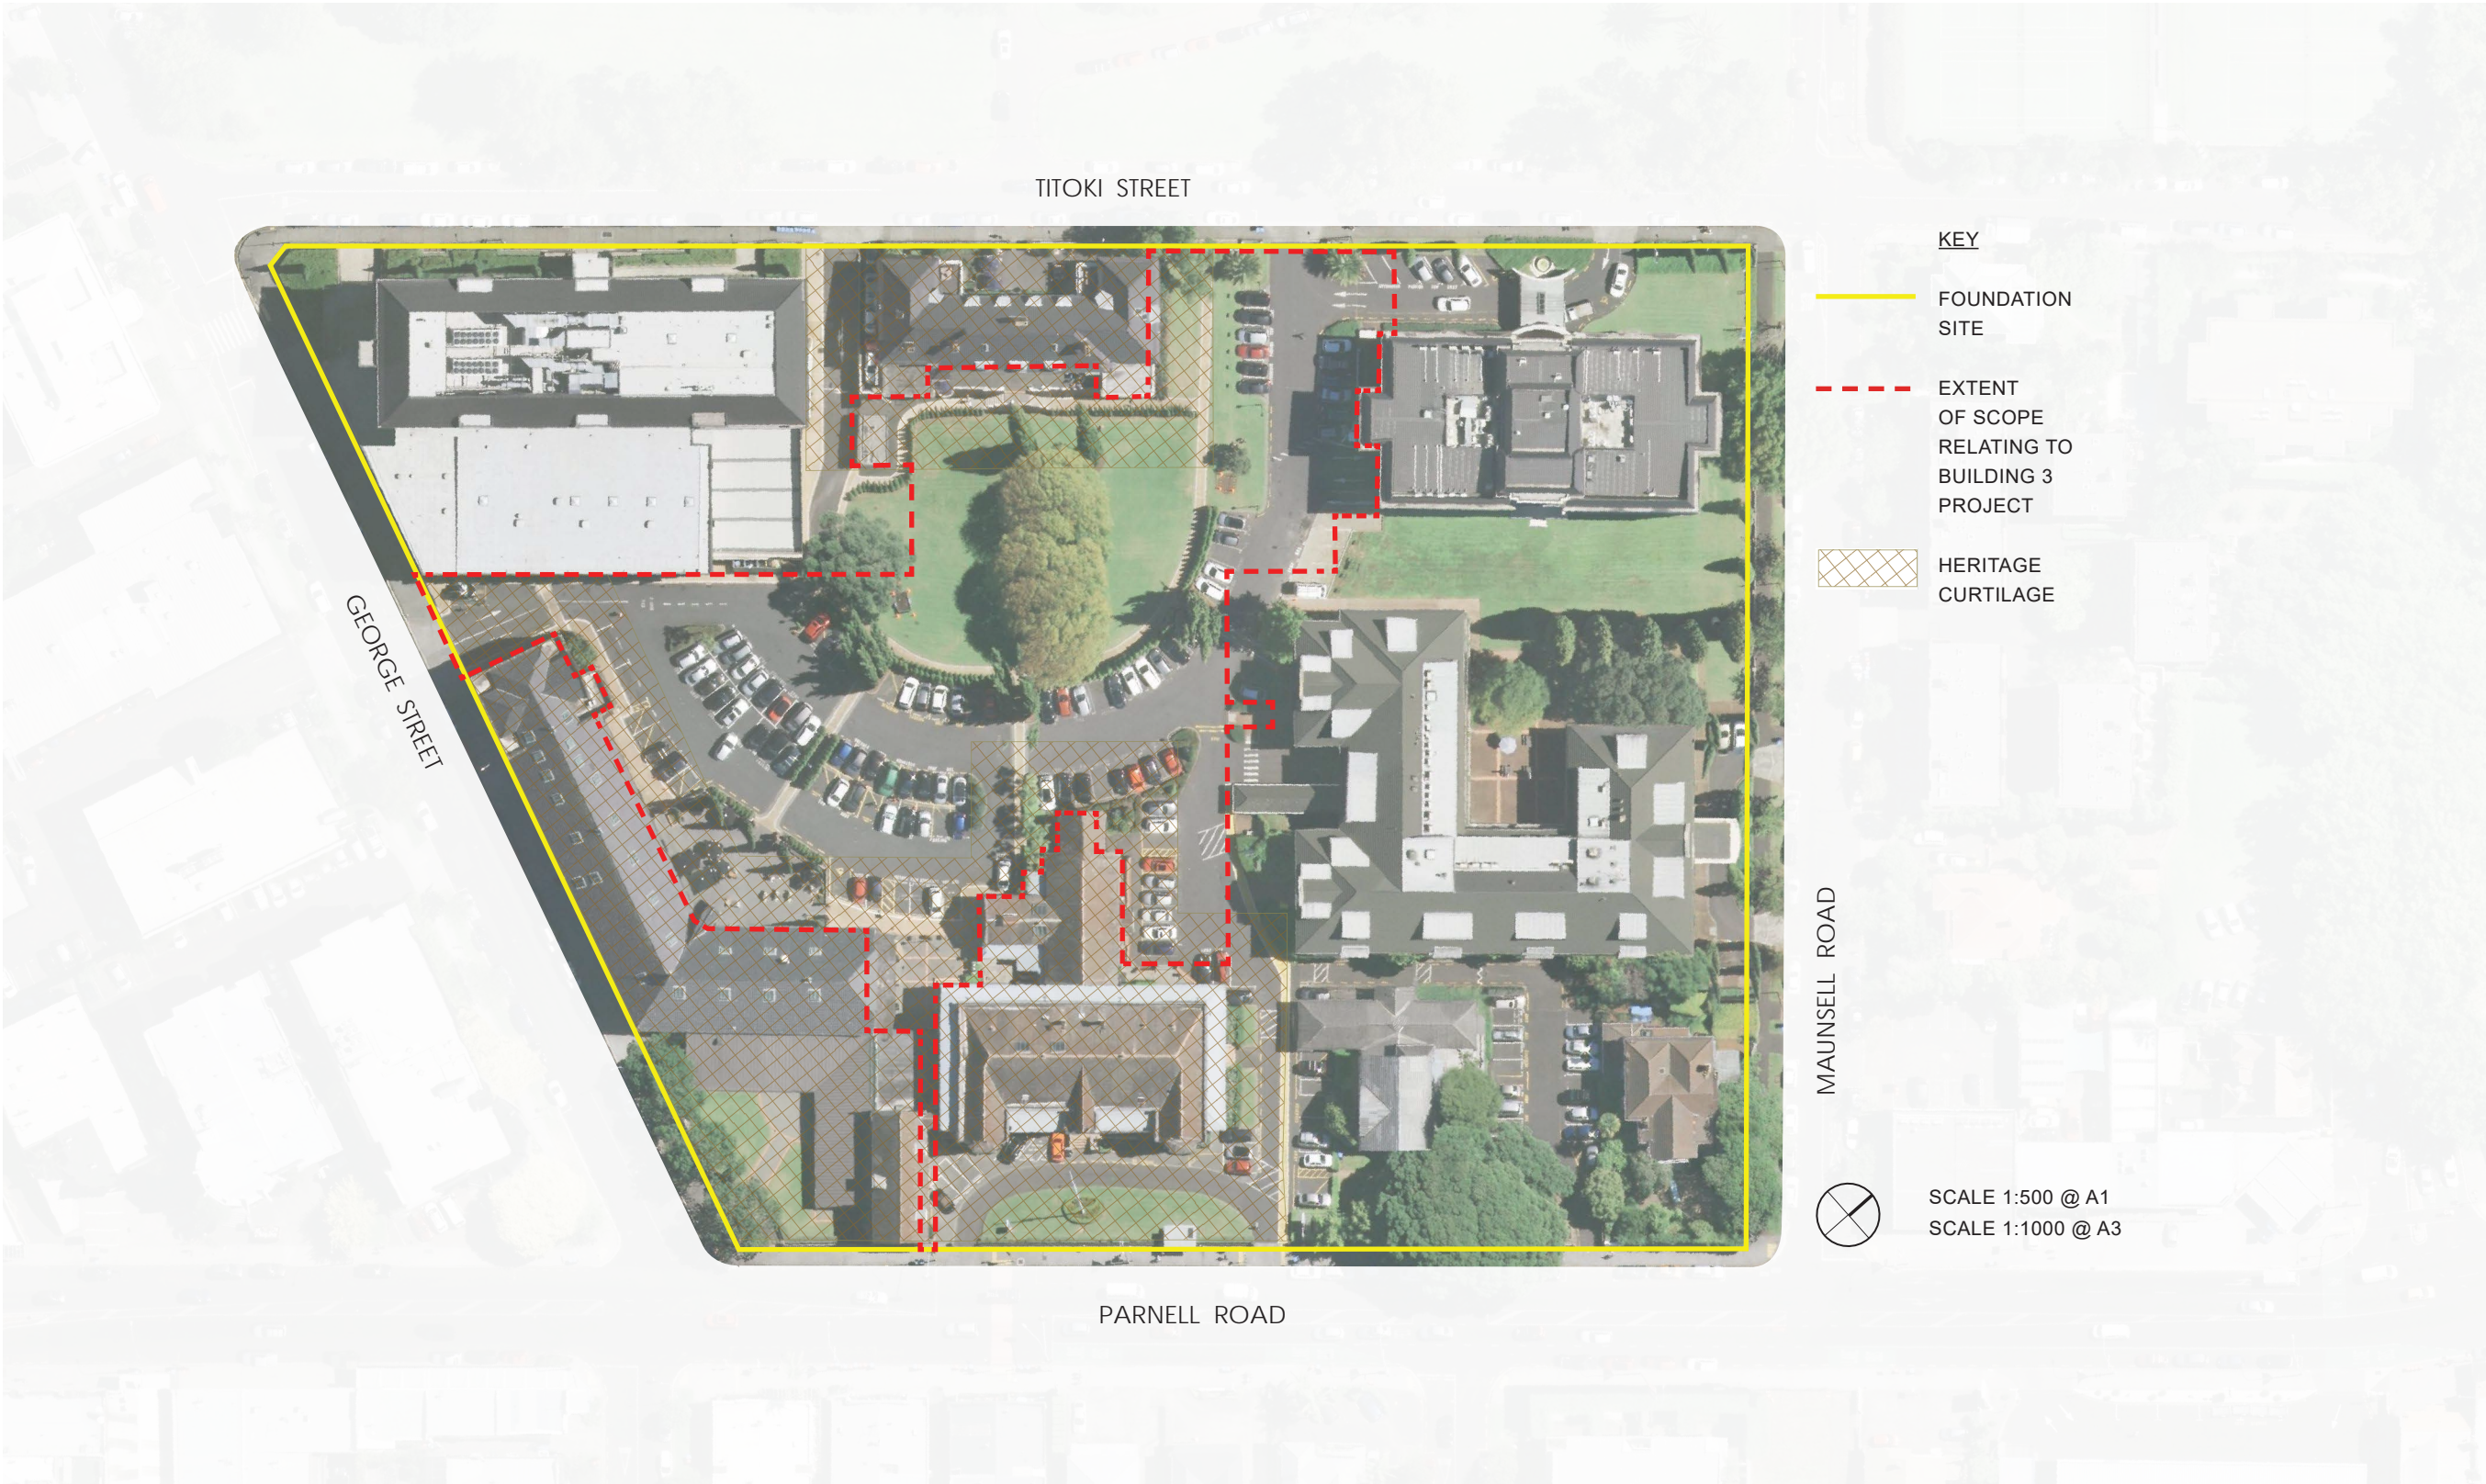

# PRELIMINARY DIAGRAMS

## SITE CONTEXT PLAN + BUILDINGS





# PRELIMINARY DIAGRAMS

## PROPOSED SITE PLAN + HERITAGE CURTILAGE





# PRELIMINARY DIAGRAMS


## PROPOSED SITE PLAN + EXTENT OF BASEMENT + HERITAGE CURTILAGE




**KEY**

- BUILDING FOOTPRINT
- BUILDING FOOTPRINT ABOVE GROUND
- EXISTING TREES
- PROPOSED TREES
- PROPOSED PLANTED AREA
- PROPOSED VEHICLE ROADS
- PROPOSED PEDESTRIAN FOOTPATH
- PROPOSED PEDESTRIAN FOCUSED AREA
- PEDESTRIAN WALKWAY LINK
- EXTENT OF SCOPE RELATING TO BUILDING 3 PROJECT
- 67 NUMBER OF TOTAL SURFACE CARPARKS (INCLUDING JUBILEE PARKING)
- EXTENT OF BASEMENT
- HERITAGE CURTILAGE

SCALE 1:500 @ A1  
SCALE 1:1000 @ A3

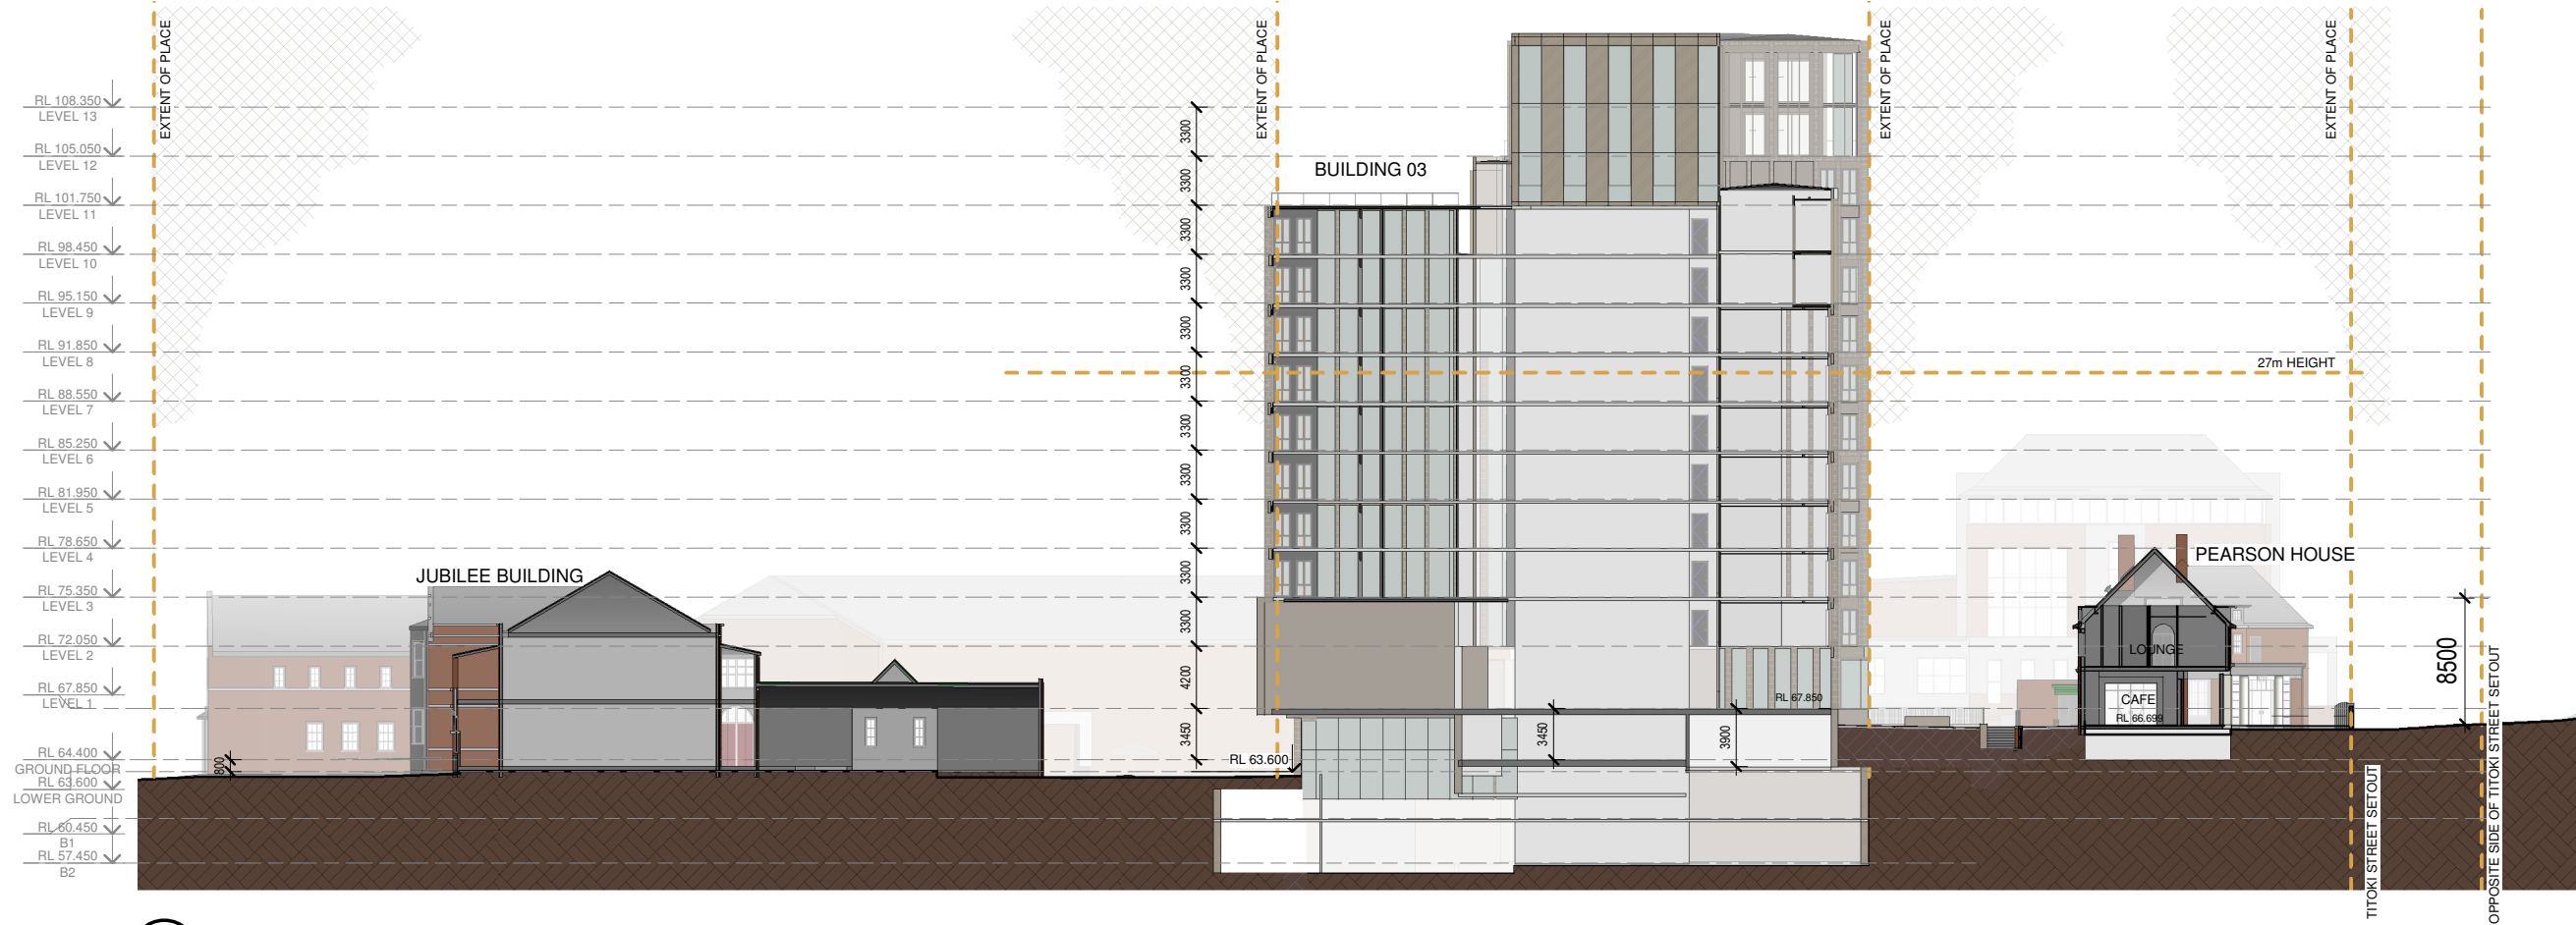

1 EAST-WEST SECTION - POOL + PEARSON WALKWAY  
RC-100 SCALE 1 : 250

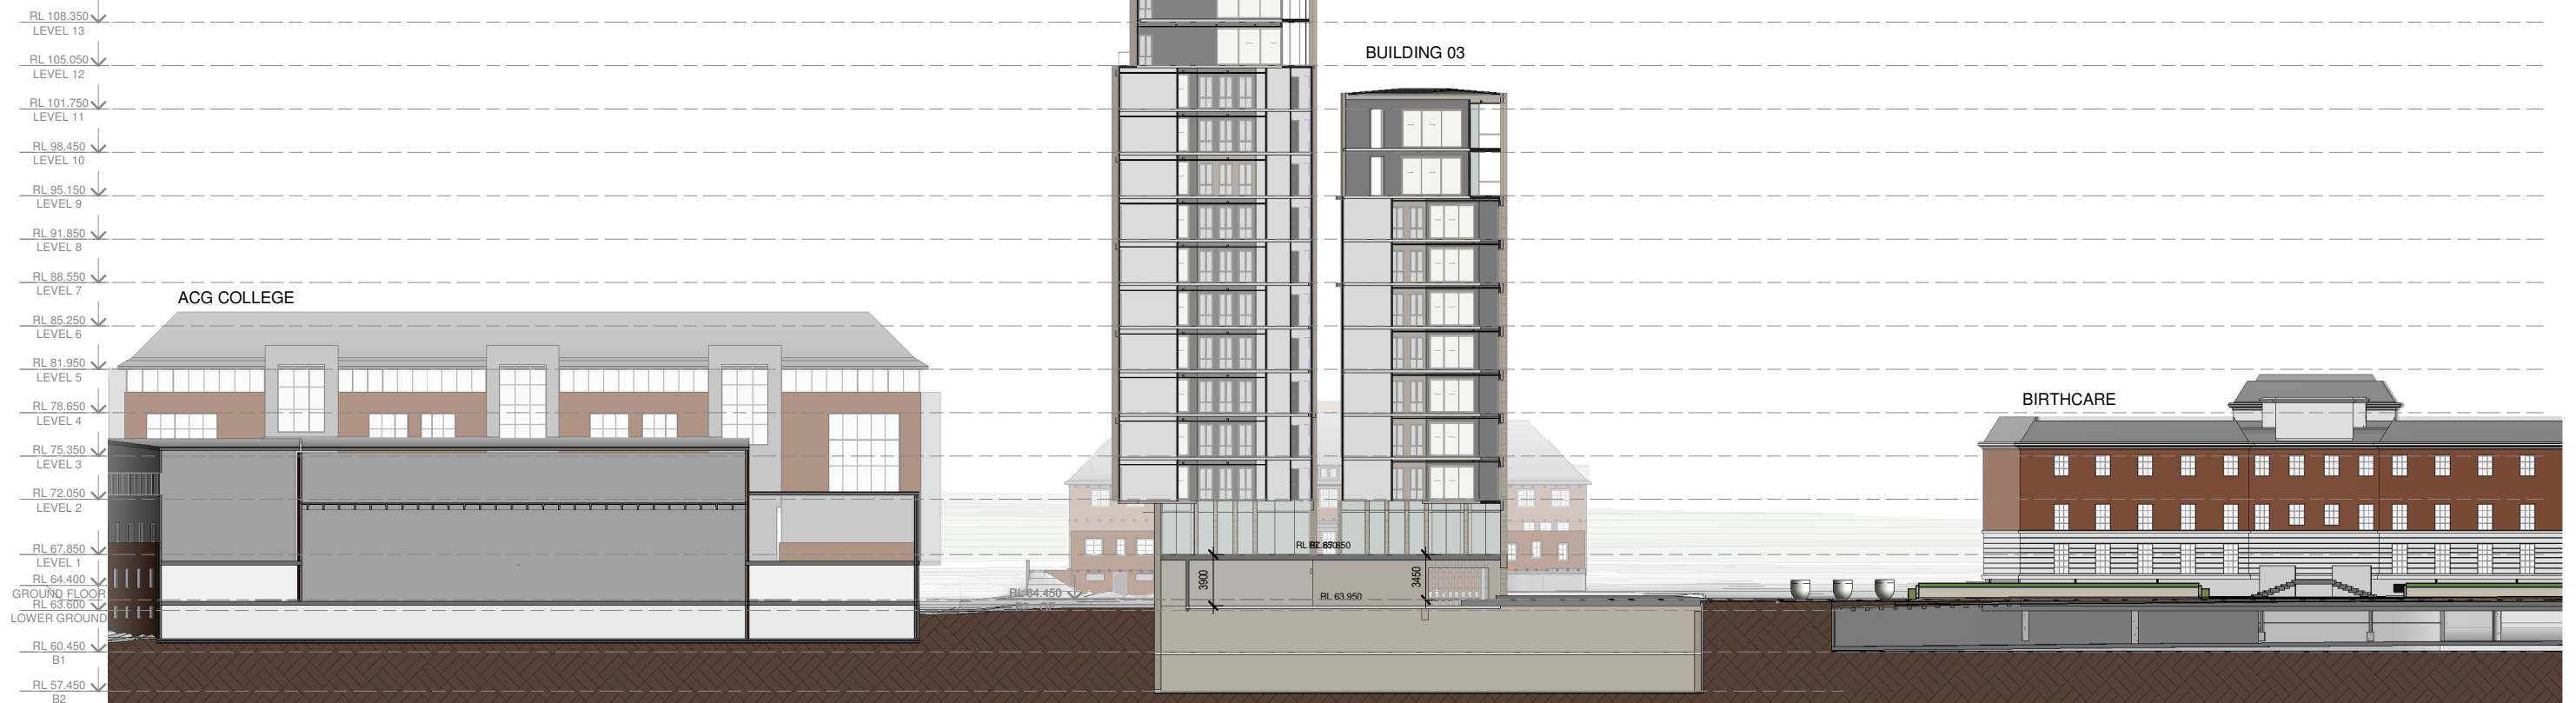

2 N/S SECTION - BRIDGE + POOL 1  
RC-100 SCALE 1 : 250







