



TECHNICAL DETAILS - MOUNTING STRUCTURE

2P x 30 (FULL TABLE) MOUNTING STRUCTURE
SCALE 1:150

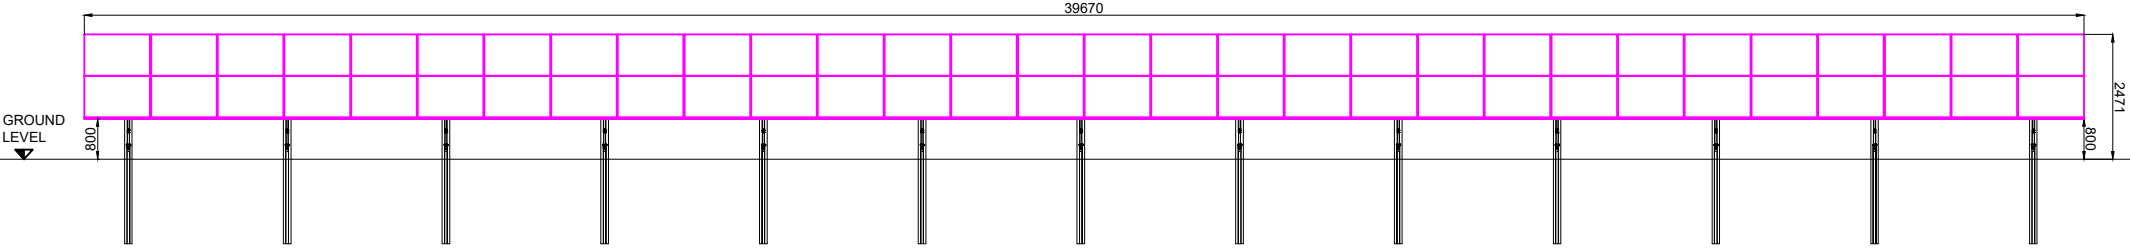


2P x 15 (HALF TABLE) MOUNTING STRUCTURE
SCALE 1:100

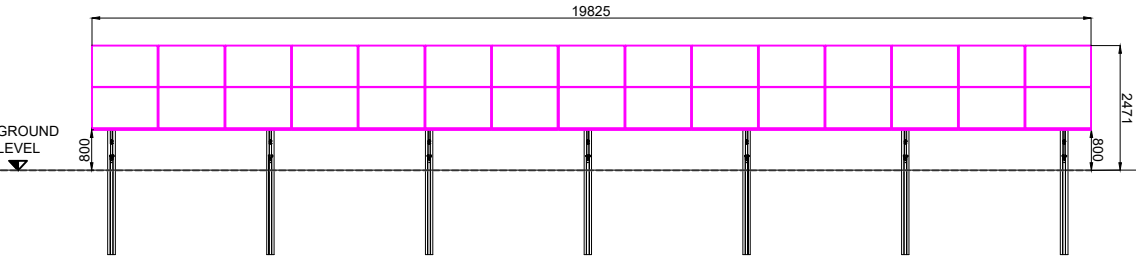

2P x 30 & 2P x15 MOUNTING STRUCTURE
SCALE 1:150

Side View

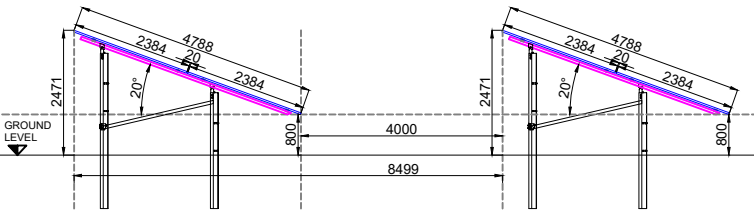

* All dimensions shown are in millimeters and are approximate *

GreenEnco
3Allington Road, Harrow,
London, HA2 6AJ
www.greenenco.co.uk

DRAWING TITLE:
TECHNICAL DETAILS - MOUNTING STRUCTURE

DRAWING NUMBER:
PL.004

APPROVAL STAMP:

SCALE:
1:125 1:100

PROJECT NAME & ADDRESS:
OPUNAKE SOLAR FARM

CUSTOMER:
HARMONY

STATUS:
PLANNING

FORMAT:
DIN A3



SHEET:
1/1

R0	SD	JR	JR	First Issue			01.12.2022
REV	DRAWN	REVIEWED	APPROVED	CHANGE			DATE

TECHNICAL DETAILS MV POWER STATION
SCALE 1:50



FRONT VIEW - SCALE 1: 50

BOTTOM VIEW - SCALE 1: 50

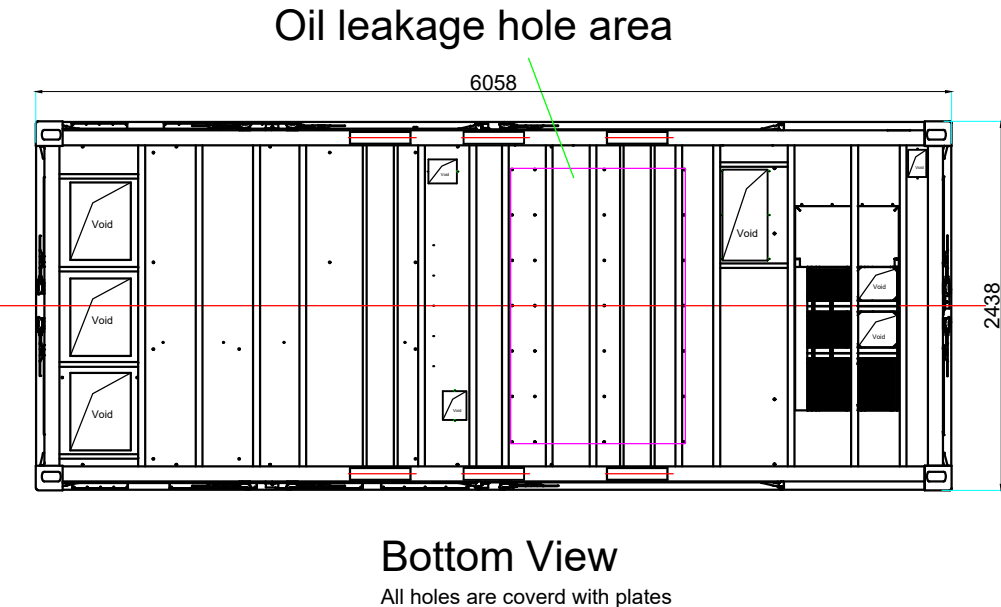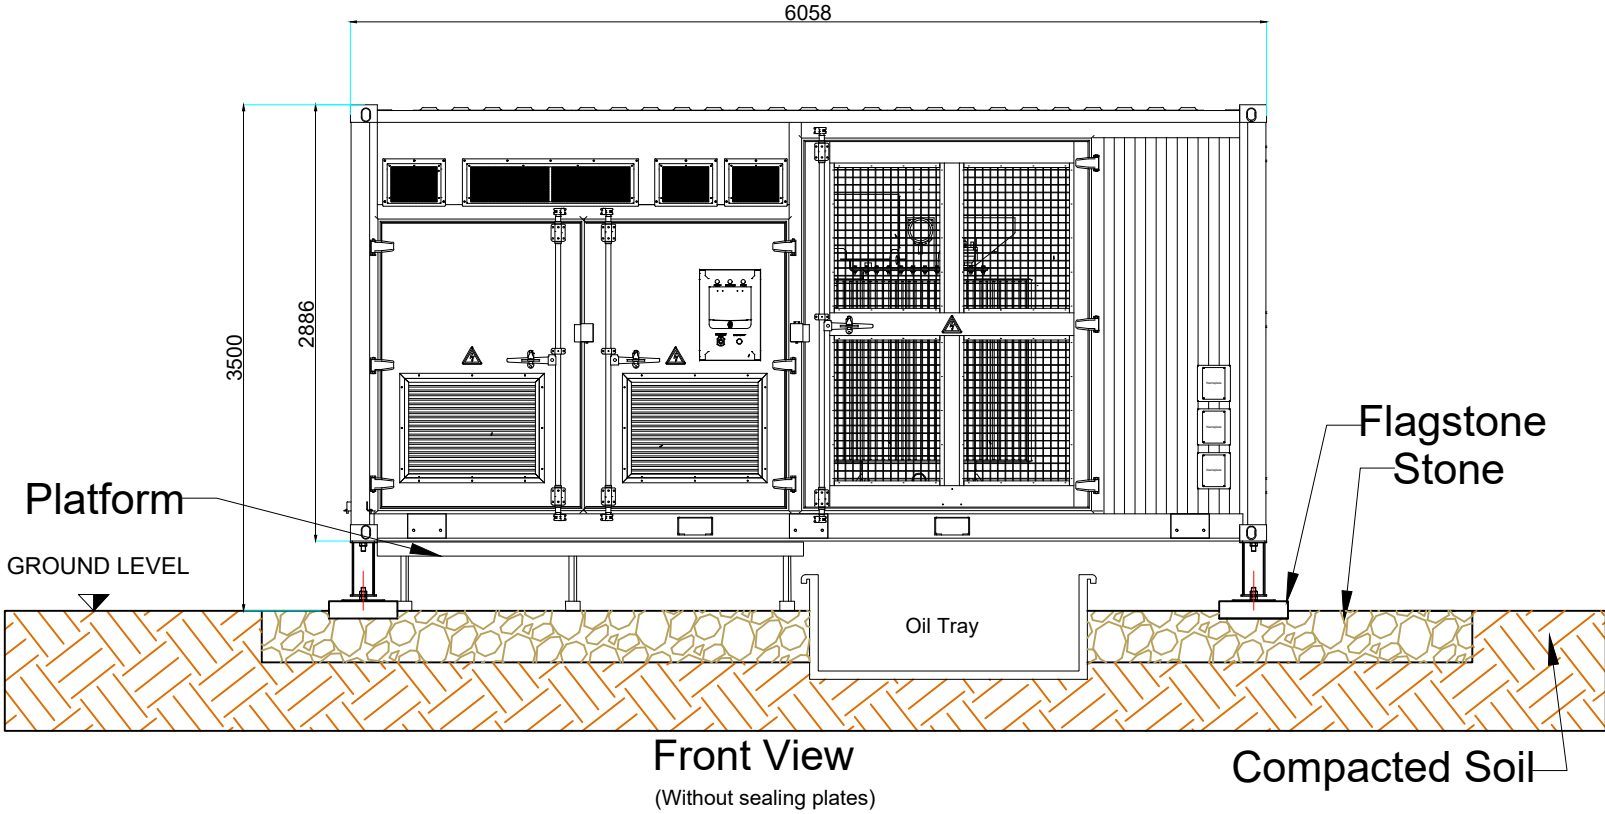

TOP VIEW - SCALE 1: 50

SIDE VIEWS - SCALE 1: 50

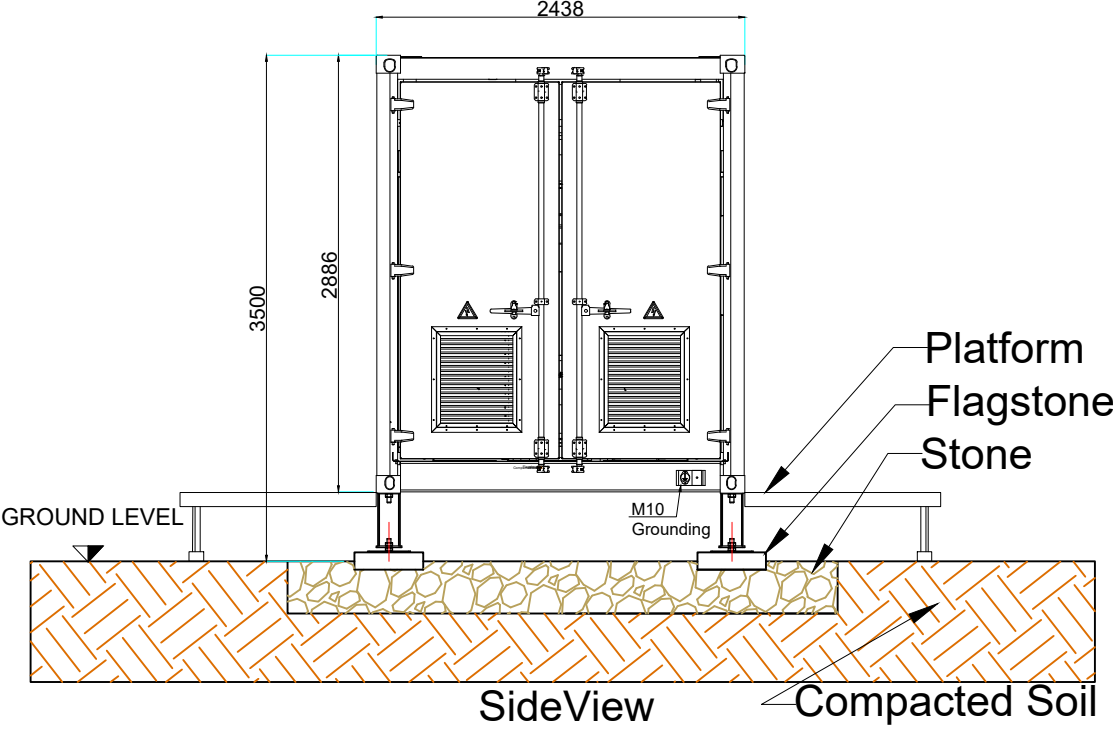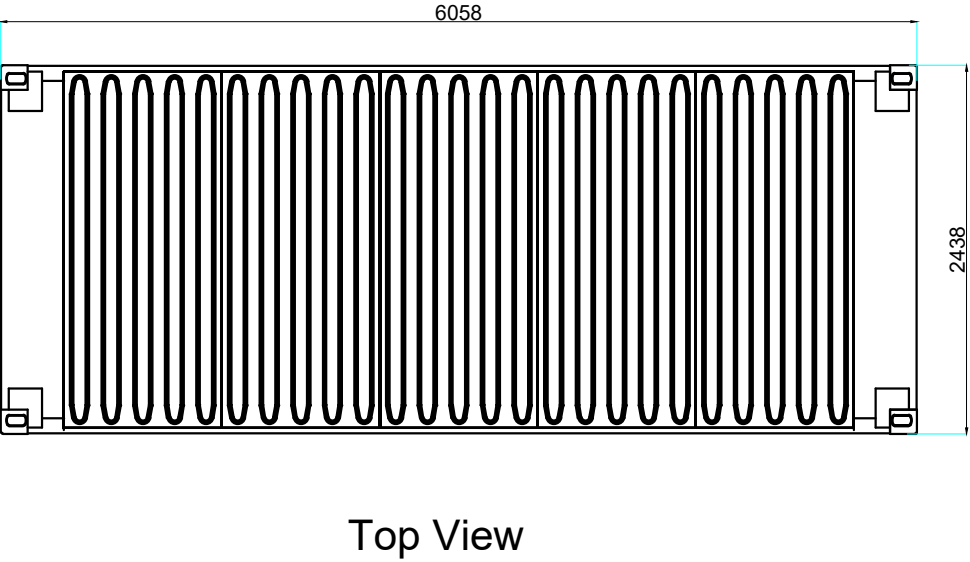

* All dimensions shown are in millimeters and are approximate *


GreenEnco
3Allington Road, Harrow,
London, HA2 6AJ
www.greenenco.co.uk

DRAWING TITLE: TECHNICAL DETAILS - MV POWER STATION		DRAWING NUMBER: PL.005a		APPROVAL STAMP:		SCALE: 1:50
PROJECT NAME & ADDRESS: OPUNAKE SOLAR FARM		CUSTOMER: HARMONY		STATUS: PLANNING		FORMAT: DIN A3
						SHEET: 1/1


R0	SD	JR	JR	First Issue		01.12.2022
REV	DRAWN	REVIEWED	APPROVED	CHANGE		DATE

TECHNICAL DETAILS - CUSTOMER- SUBSTATION
SCALE 1:100,1:150


FRONT VIEW SCALE 1: 150

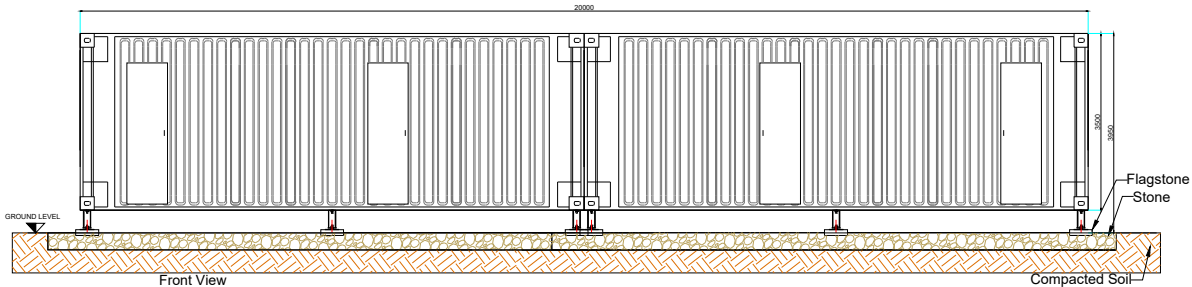


BACK VIEW SCALE 1: 150

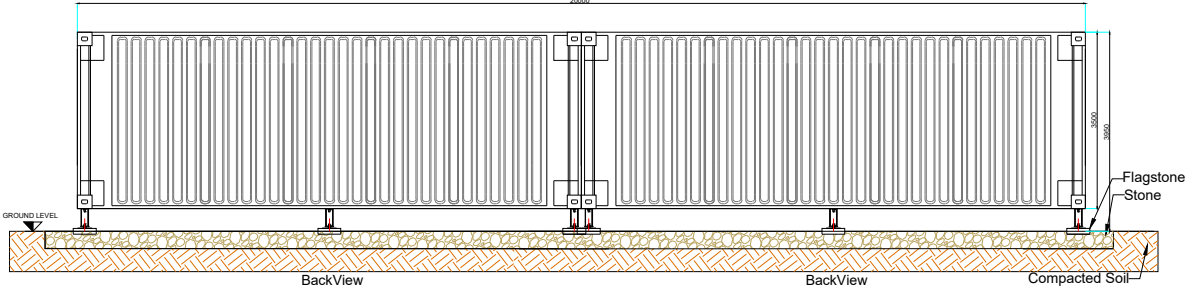


LEFT SIDE VIEW SCALE 1: 100

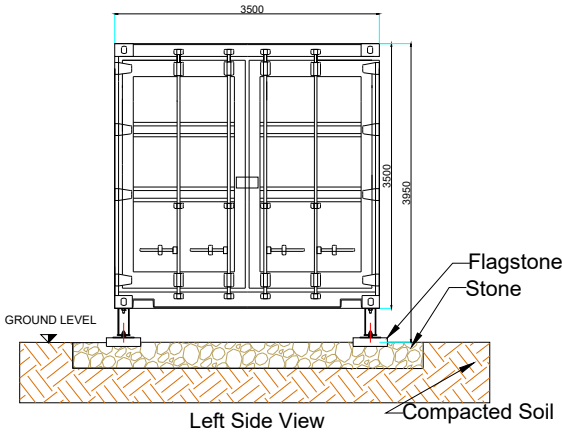

RIGHT SIDE VIEW SCALE 1: 100

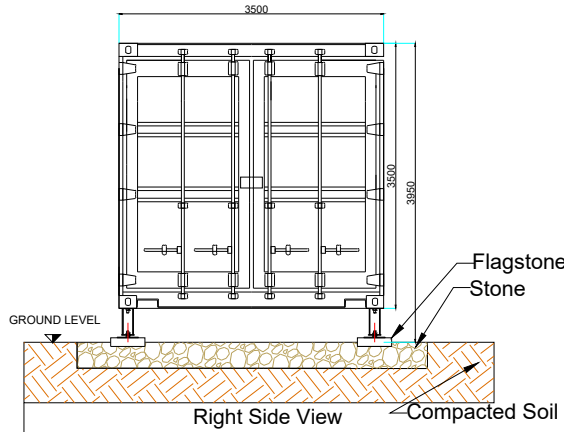

PLAN VIEW SCALE 1: 150

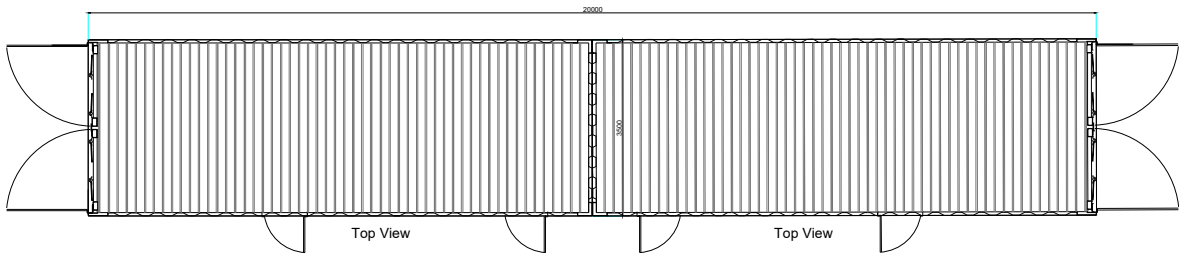

* All dimensions shown are in millimeters and are approximate *

GreenEnco
3Allington Road, Harrow,
London, HA2 6AJ
www.greenenco.co.uk

DRAWING TITLE:

TECHNICAL DETAILS - CUSTOMER-SUBSTATION

DRAWING NUMBER:

PL.006a

APPROVAL STAMP:

PLANNING

SCALE:

1:100,1:150

FORMAT:

DIN A3

SHEET:

1/1

PROJECT NAME & ADDRESS:

OPUNAKE SOLAR FARM

CUSTOMER:

HARMONY

STATUS:

R0	AM	JR	JR
REV	DRAWN	REVIEWED	APPROVED


First Issue

01.12.2022

CHANGE

DATE


A3 - (420 x 297)mm

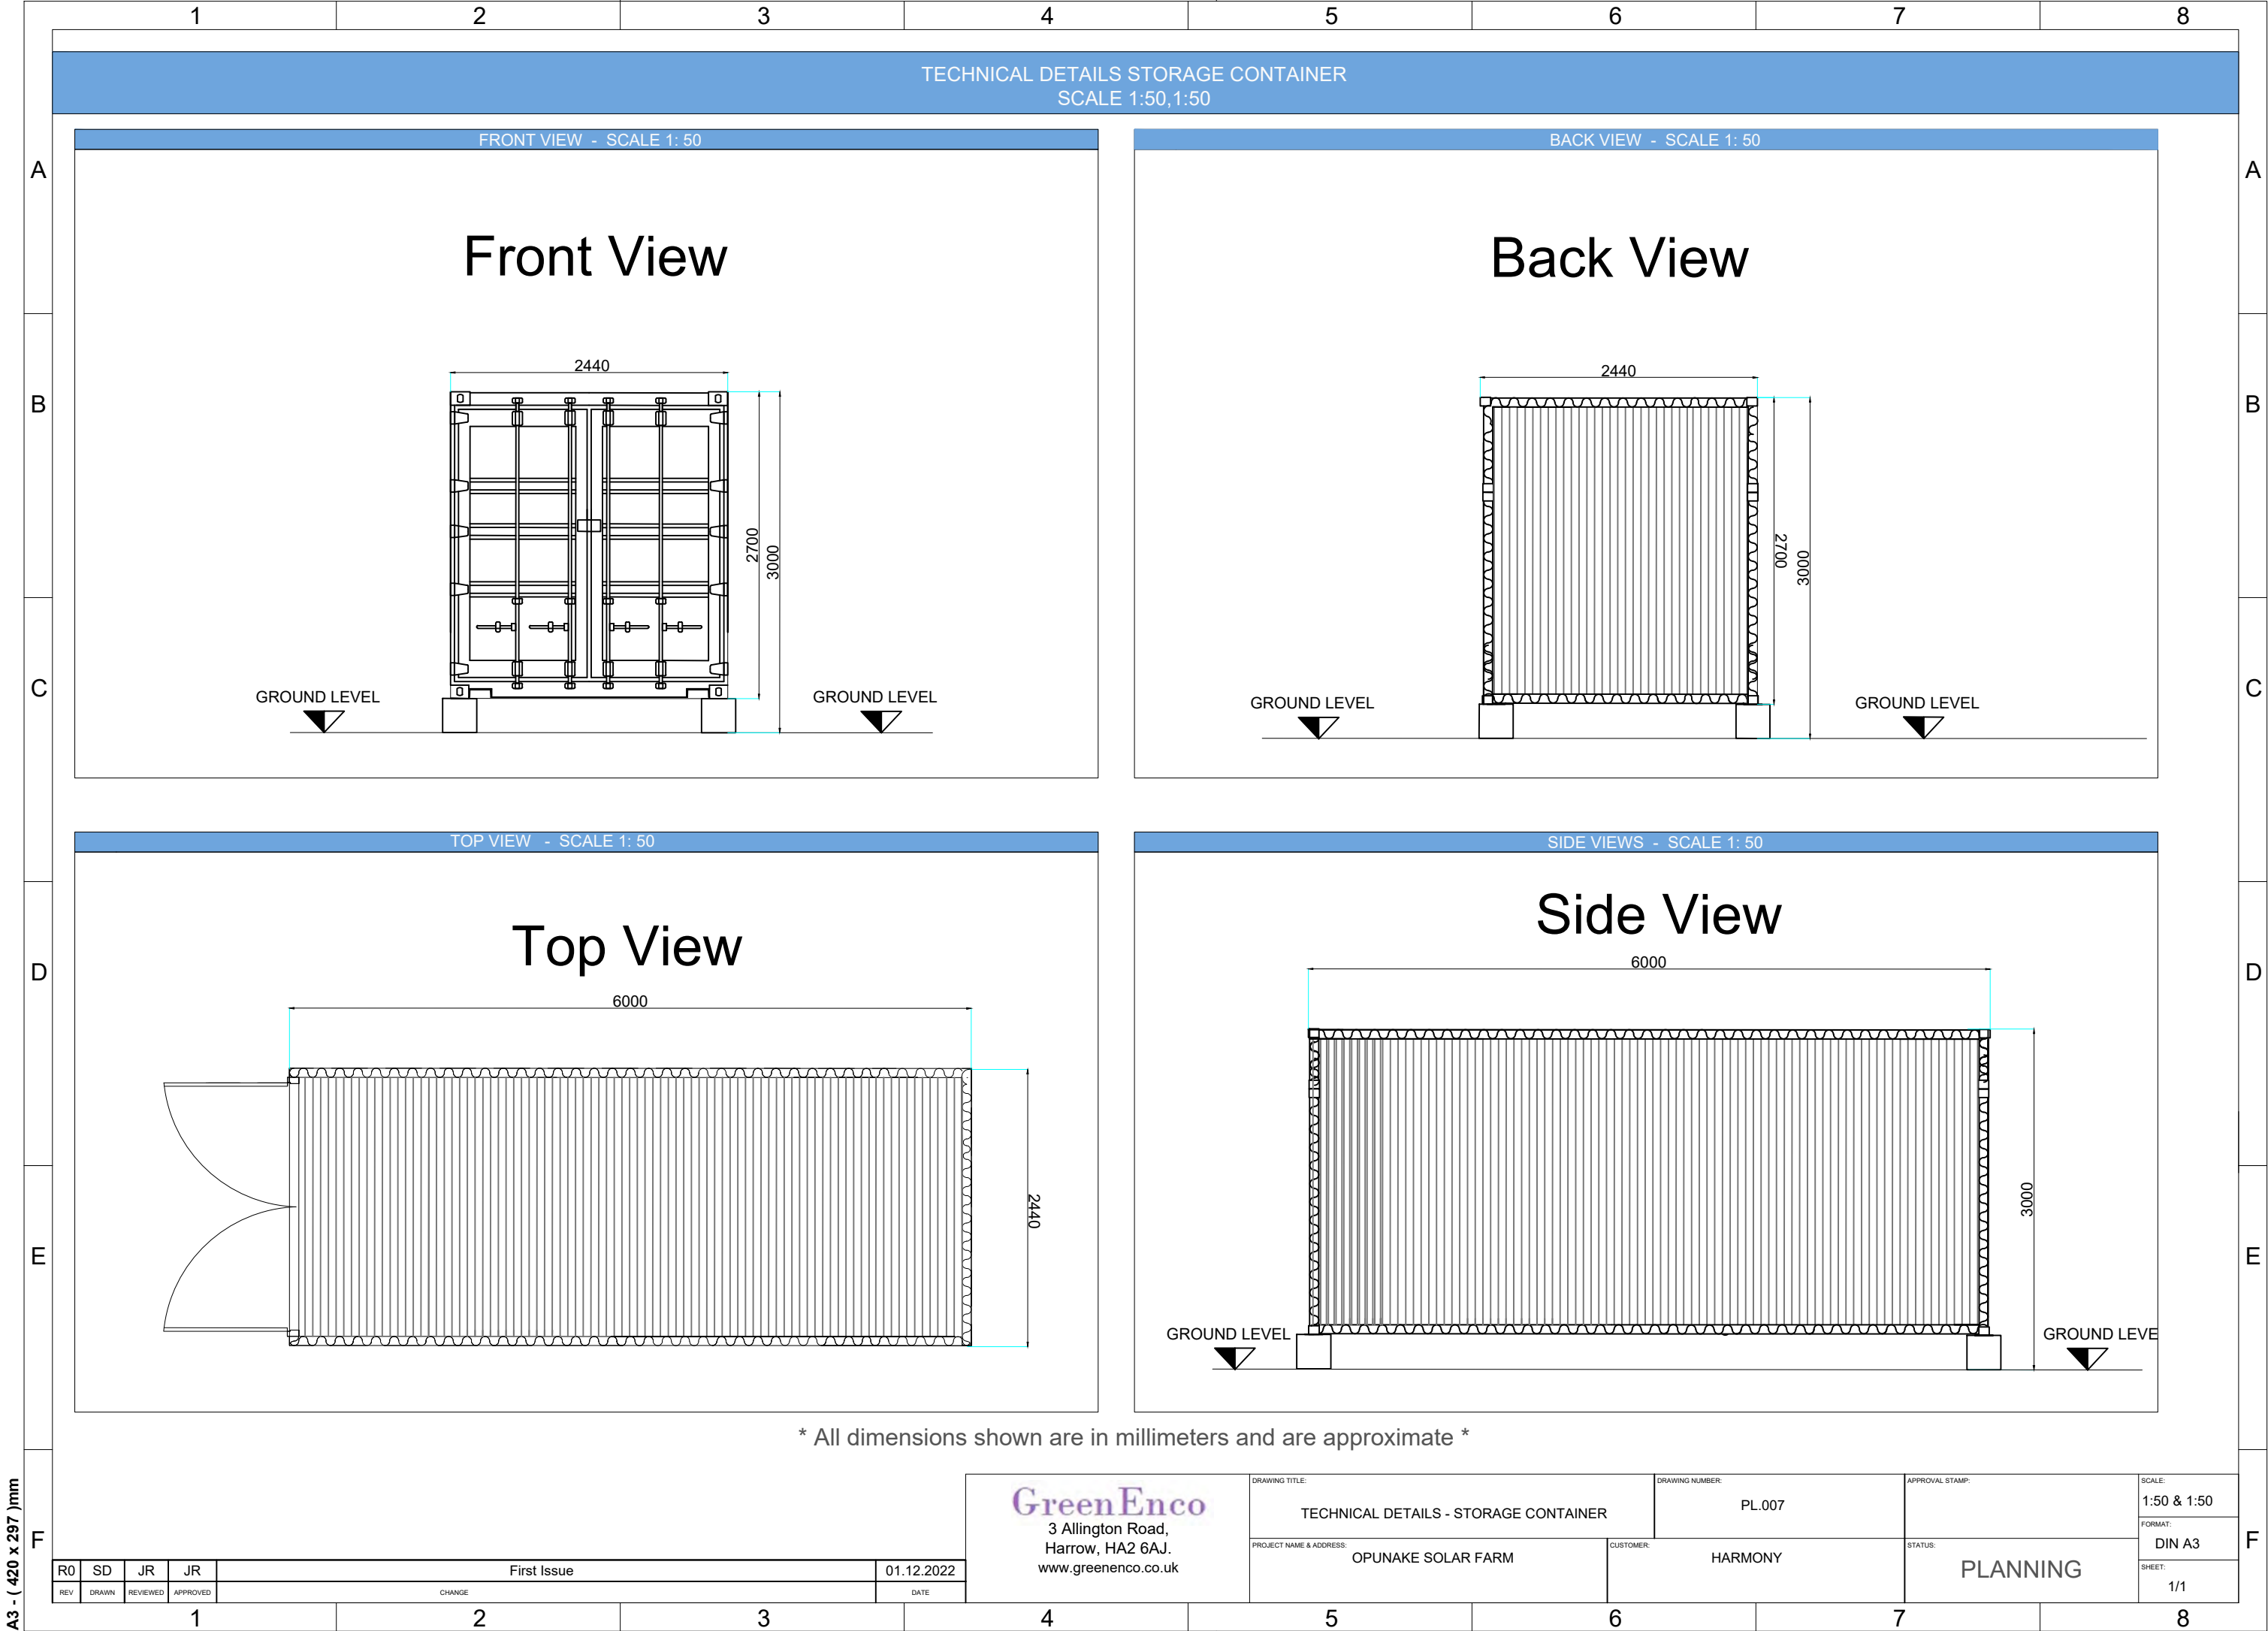


* All dimensions shown are in millimeters and are approximate *

TECHNICAL DETAILS


GATE - FRONT VIEW- SCALE 1:50

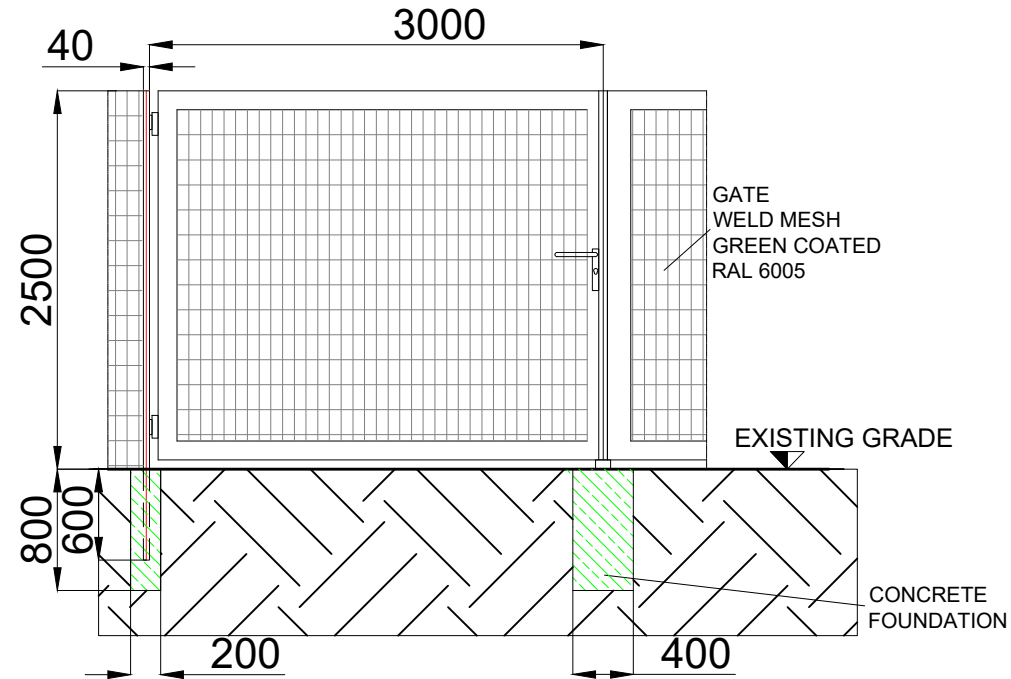


FENCE - FRONT VIEW - SCALE 1:50

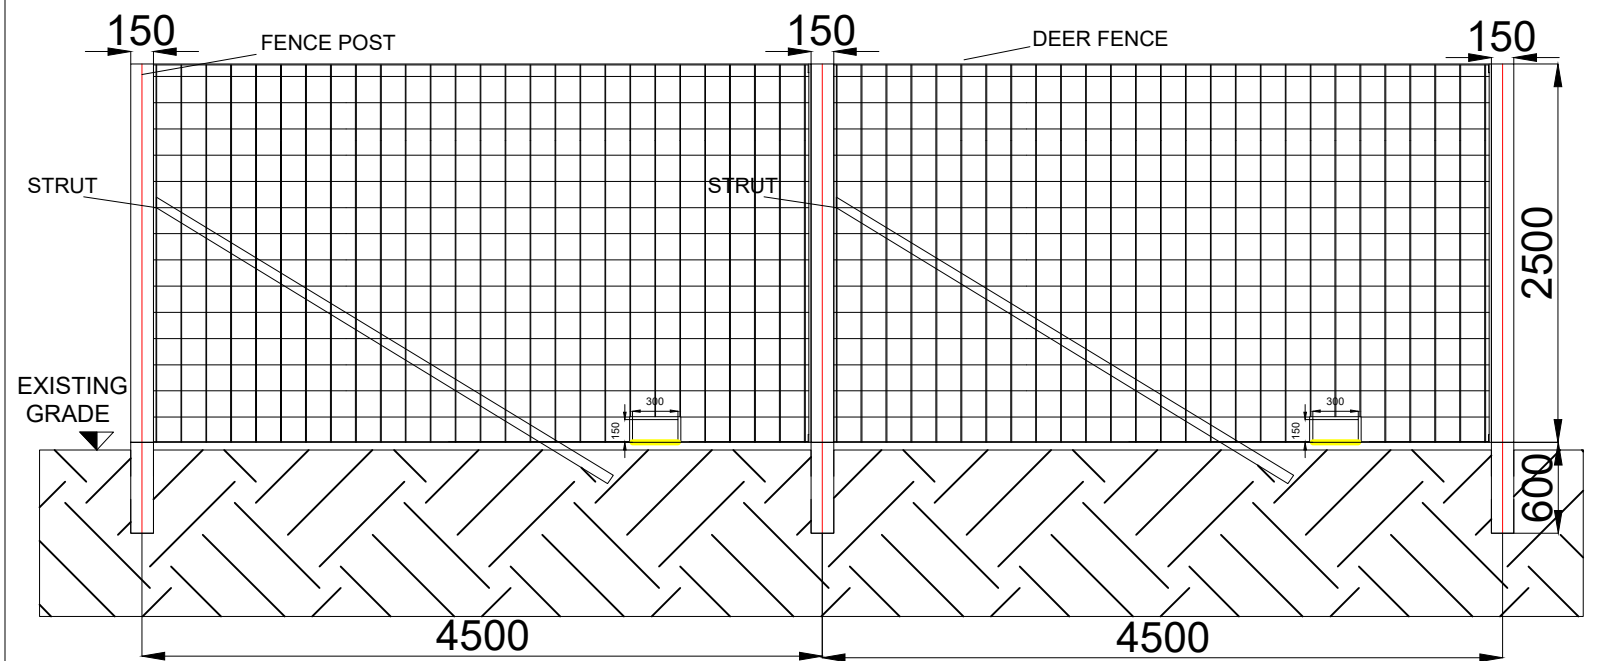


GATE - SECTION VIEW - SCALE 1:50

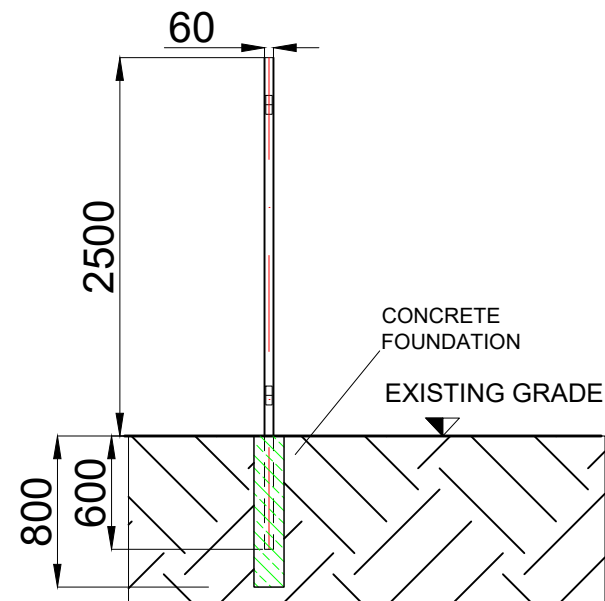


CAMERA - ELEVATION VIEW - SCALE 1:50

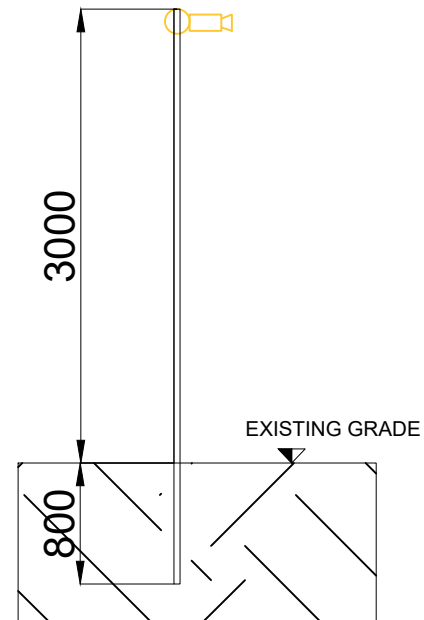


SATELLITE DISH - ELEVATION VIEW - SCALE 1:50

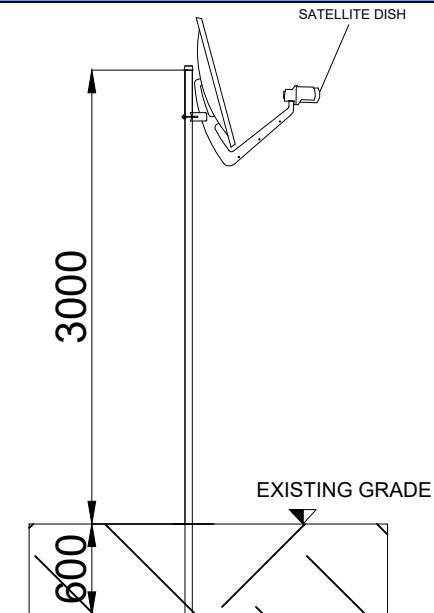

FENCE - SECTION VIEW - SCALE 1:50

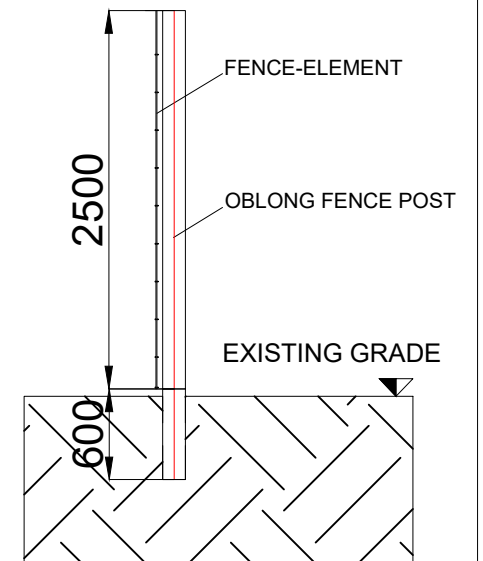


CONSTRUCTION ROADS - SCALE 1:100

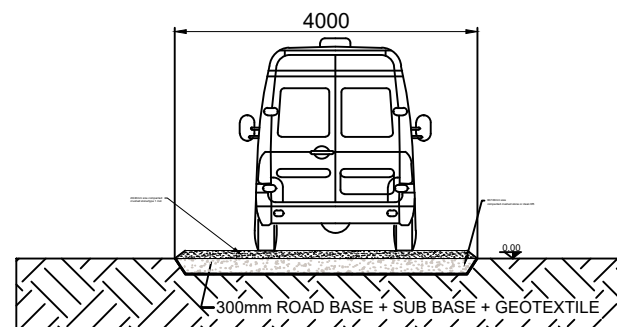


R0	SD	JR	JR	First Issue				01.12.2022		
REV	DRAWN	REVIEWED	APPROVED	CHANGE					DATE	
DRAWING TITLE: TECHNICAL DETAILS 1 _ Gate-Fence-Construction Road, Camera,Satellite Dish							DRAWING NUMBER: PL.008			
PROJECT NAME & ADDRESS: OPUNAKE SOLAR FARM					CUSTOMER: HARMONY					
EPC:					GreenEnco 3Allington Road, Harrow, London, HA2 6AJ www.greenenco.co.uk		STATUS: PLANNING			
SCALE: 1:50 & 1:100		FORMAT: DIN A3		SHEET: 1/1						

TECHNICAL DETAILS - DC STRING CABLE LAYOUT ON THE PV TABLE

2P x 30 (FULL TABLE) MOUNTING STRUCTURE
SCALE 1:150

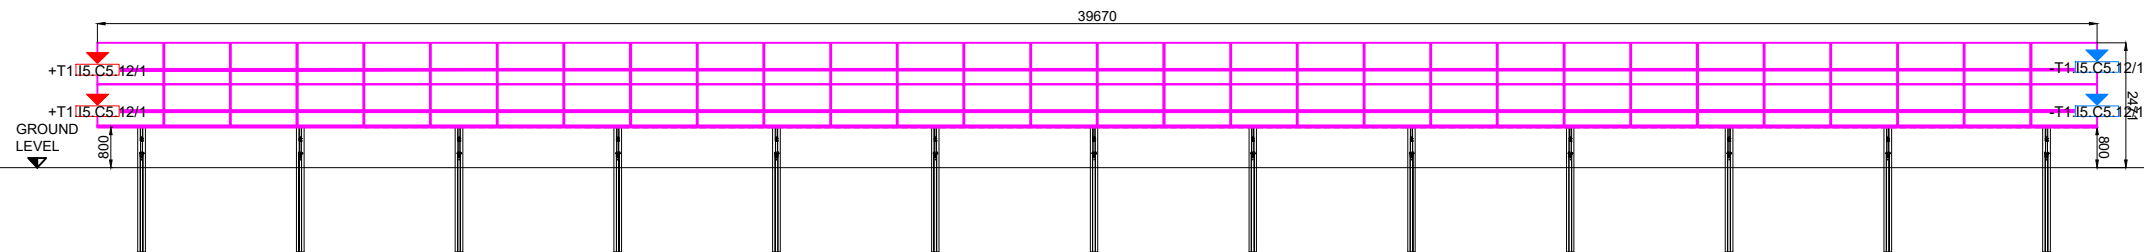

2P x 15 (HALF TABLE) MOUNTING STRUCTURE
SCALE 1:100

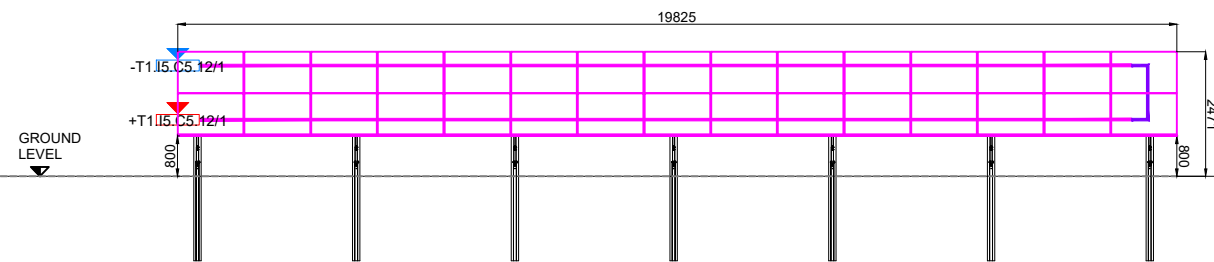

* All dimensions shown are in millimeters and are approximate *

GreenEnco
3 Allington Road, Harrow,
London, HA2 6AJ
www.greenenco.co.uk

DRAWING TITLE:
TECHNICAL DETAILS -DC String Cable Layout on the PV Table

DRAWING NUMBER:
PL.011

APPROVAL STAMP:
PLANNING

SCALE:
1:150 1:100

PROJECT NAME & ADDRESS:
OPUNAKE SOLAR FARM

CUSTOMER:
HARMONY




STATUS:

FORMAT:
DIN A3

SHEET:
1/1

R0	SD	JR	JR	First Issue		01.12.2022
REV	DRAWN	REVIEWED	APPROVED	CHANGE	DATE	

Underground Cable Trench Cross-section

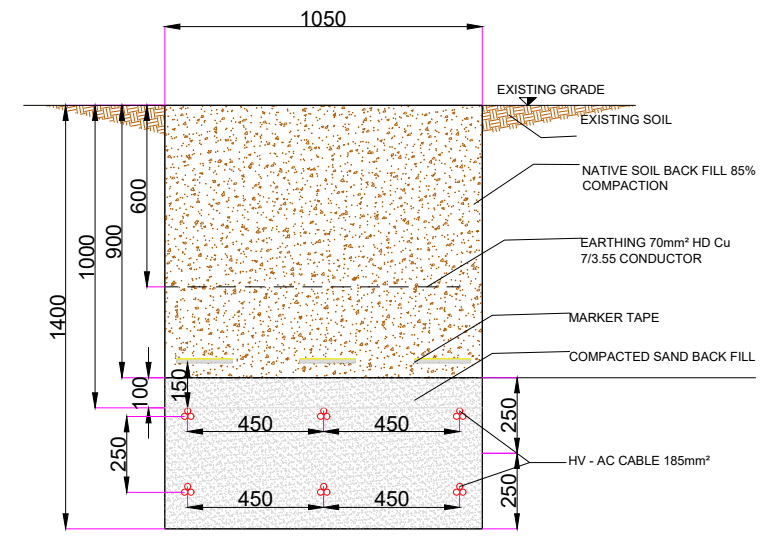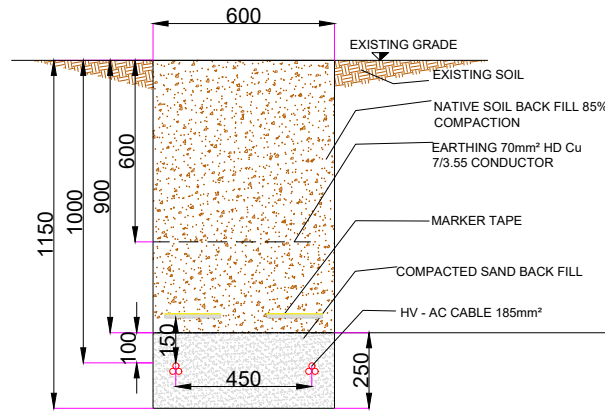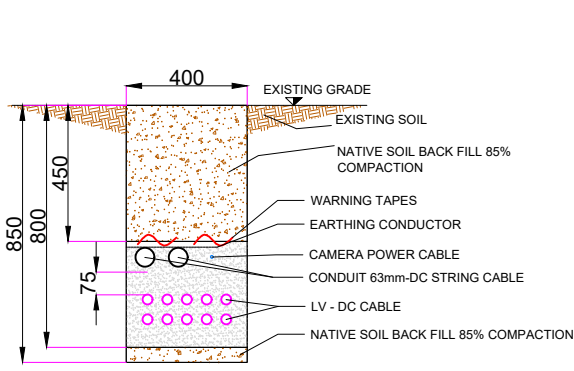

* All dimensions shown are in millimeters and are approximate *

GreenEnco
3 Allington Road, Harrow,
London, HA2 6AJ
www.greenenco.co.uk

DRAWING TITLE: Technical Details - Underground Cable Trench Cross-section		DRAWING NUMBER: PL.015		APPROVAL STAMP:		SCALE: 1:25
PROJECT NAME & ADDRESS: Opunake Solar Farm		CUSTOMER: HARMONY ENERGY		STATUS: PLANNING		FORMAT: DIN A3
						SHEET: 1/1

R0	SD	JR	JR	First Issue		01.12.2022
REV	DRAWN	REVIEWED	APPROVED	CHANGE		DATE