

## HEIGHTS DIAGRAM FROM ORIGINAL APPLICATION



Fig 59. South Elevation Height Diagram

## REVISED DESIGN HEIGHTS DIAGRAM

Note: the plant room elevation (38.7m high) includes a parapet at c.1.1m high for safety from falling – i.e. the roof level of this portion of the building is approx. 37.6m high. Another option for restraint from falling may be adopted, to reduce this parapet height.

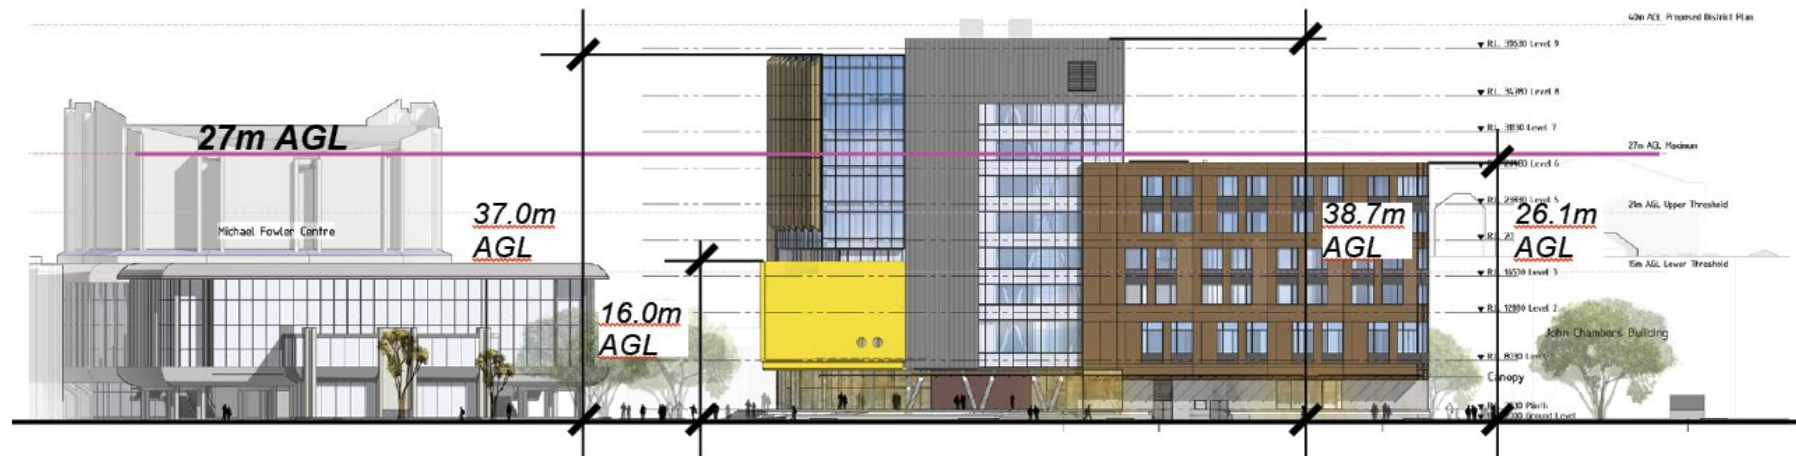


Fig 59. South Elevation Height Diagram