

Graphic Supplement to Part III: Project Details - Construction Readiness

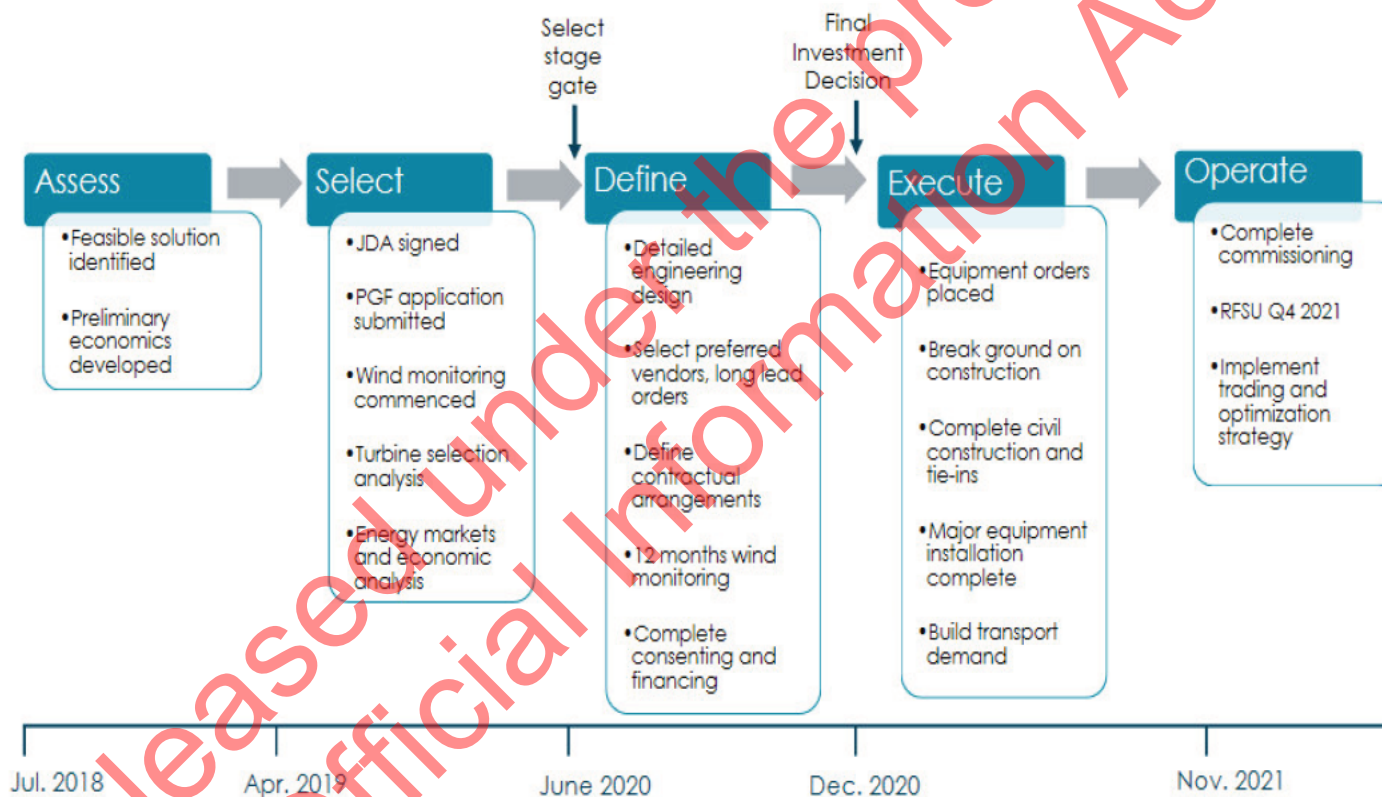


Figure 1: Five-Stage Project Framework (Source: Hiringa Energy Limited)

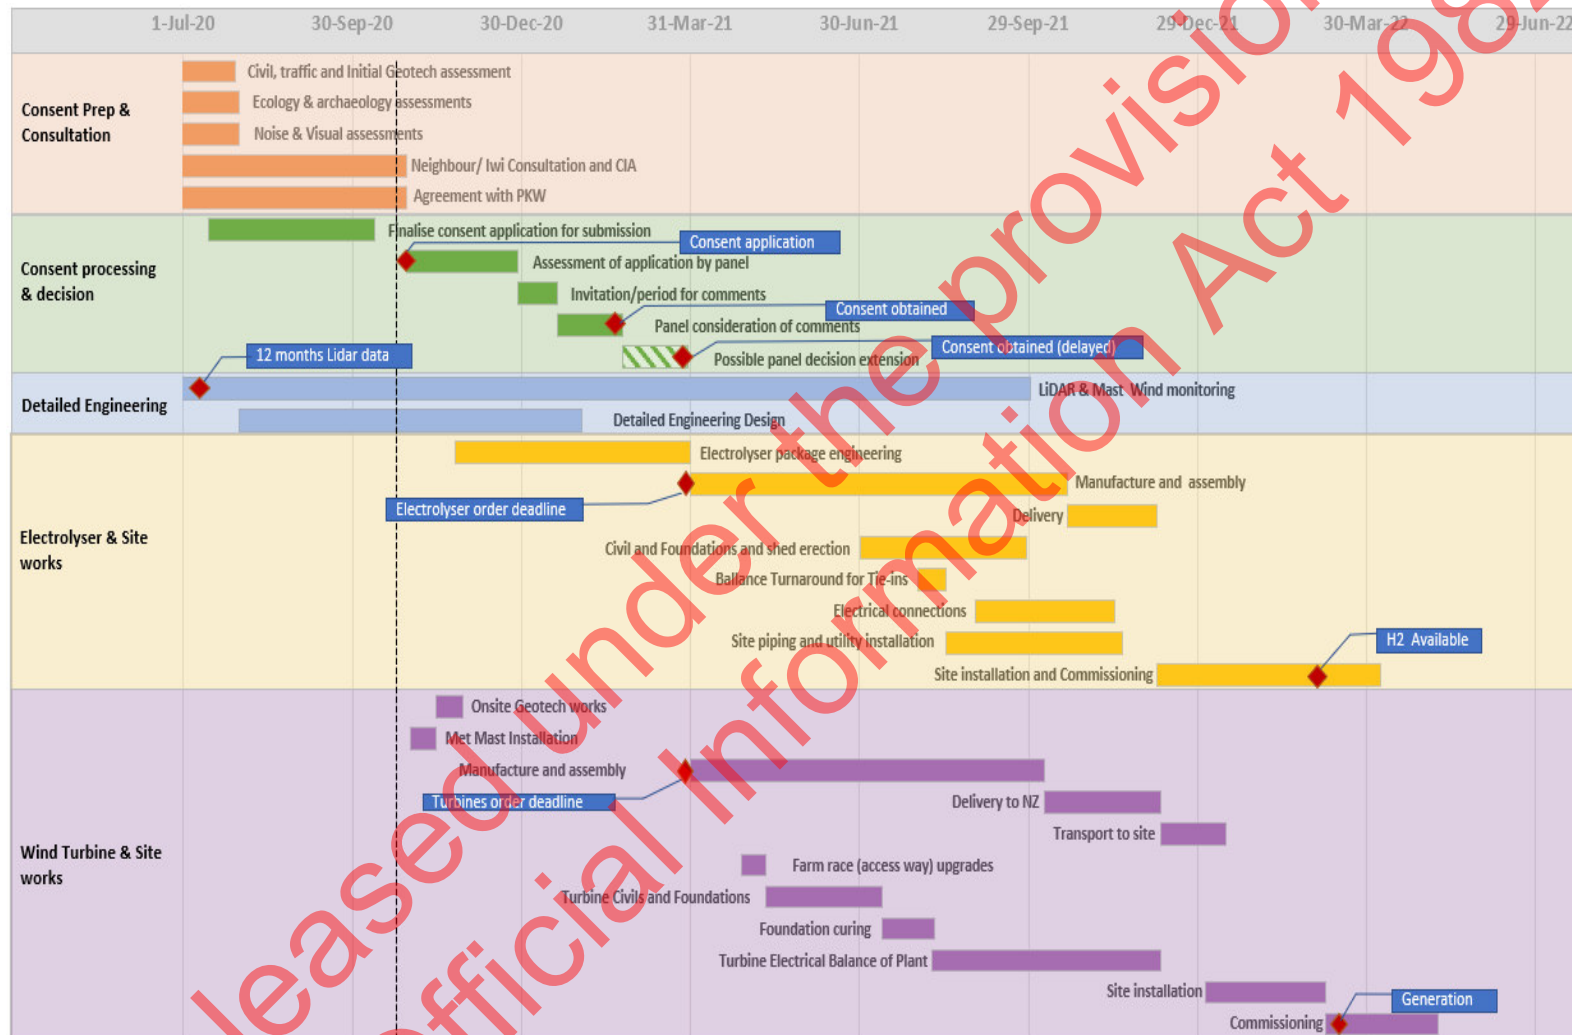


Figure 2: Wind Turbines Timeframe (Source: Hiringa Energy Limited)

Graphic Supplement to Part IX: Purpose of the Act - Employment / Job Creation



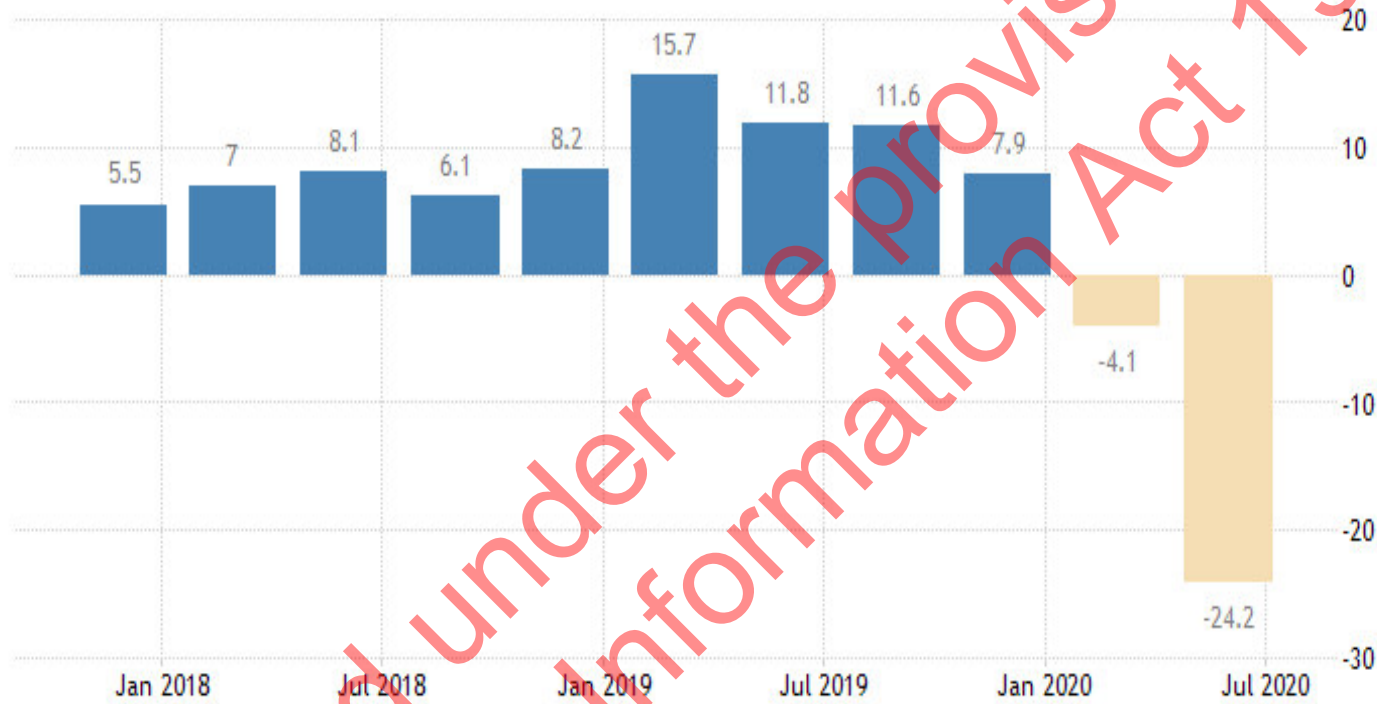


Figure 3: New Zealand Construction Output (Source: Statistics New Zealand via <https://tradingeconomics.com/new-zealand/construction-output>)

s 9(2)(a)

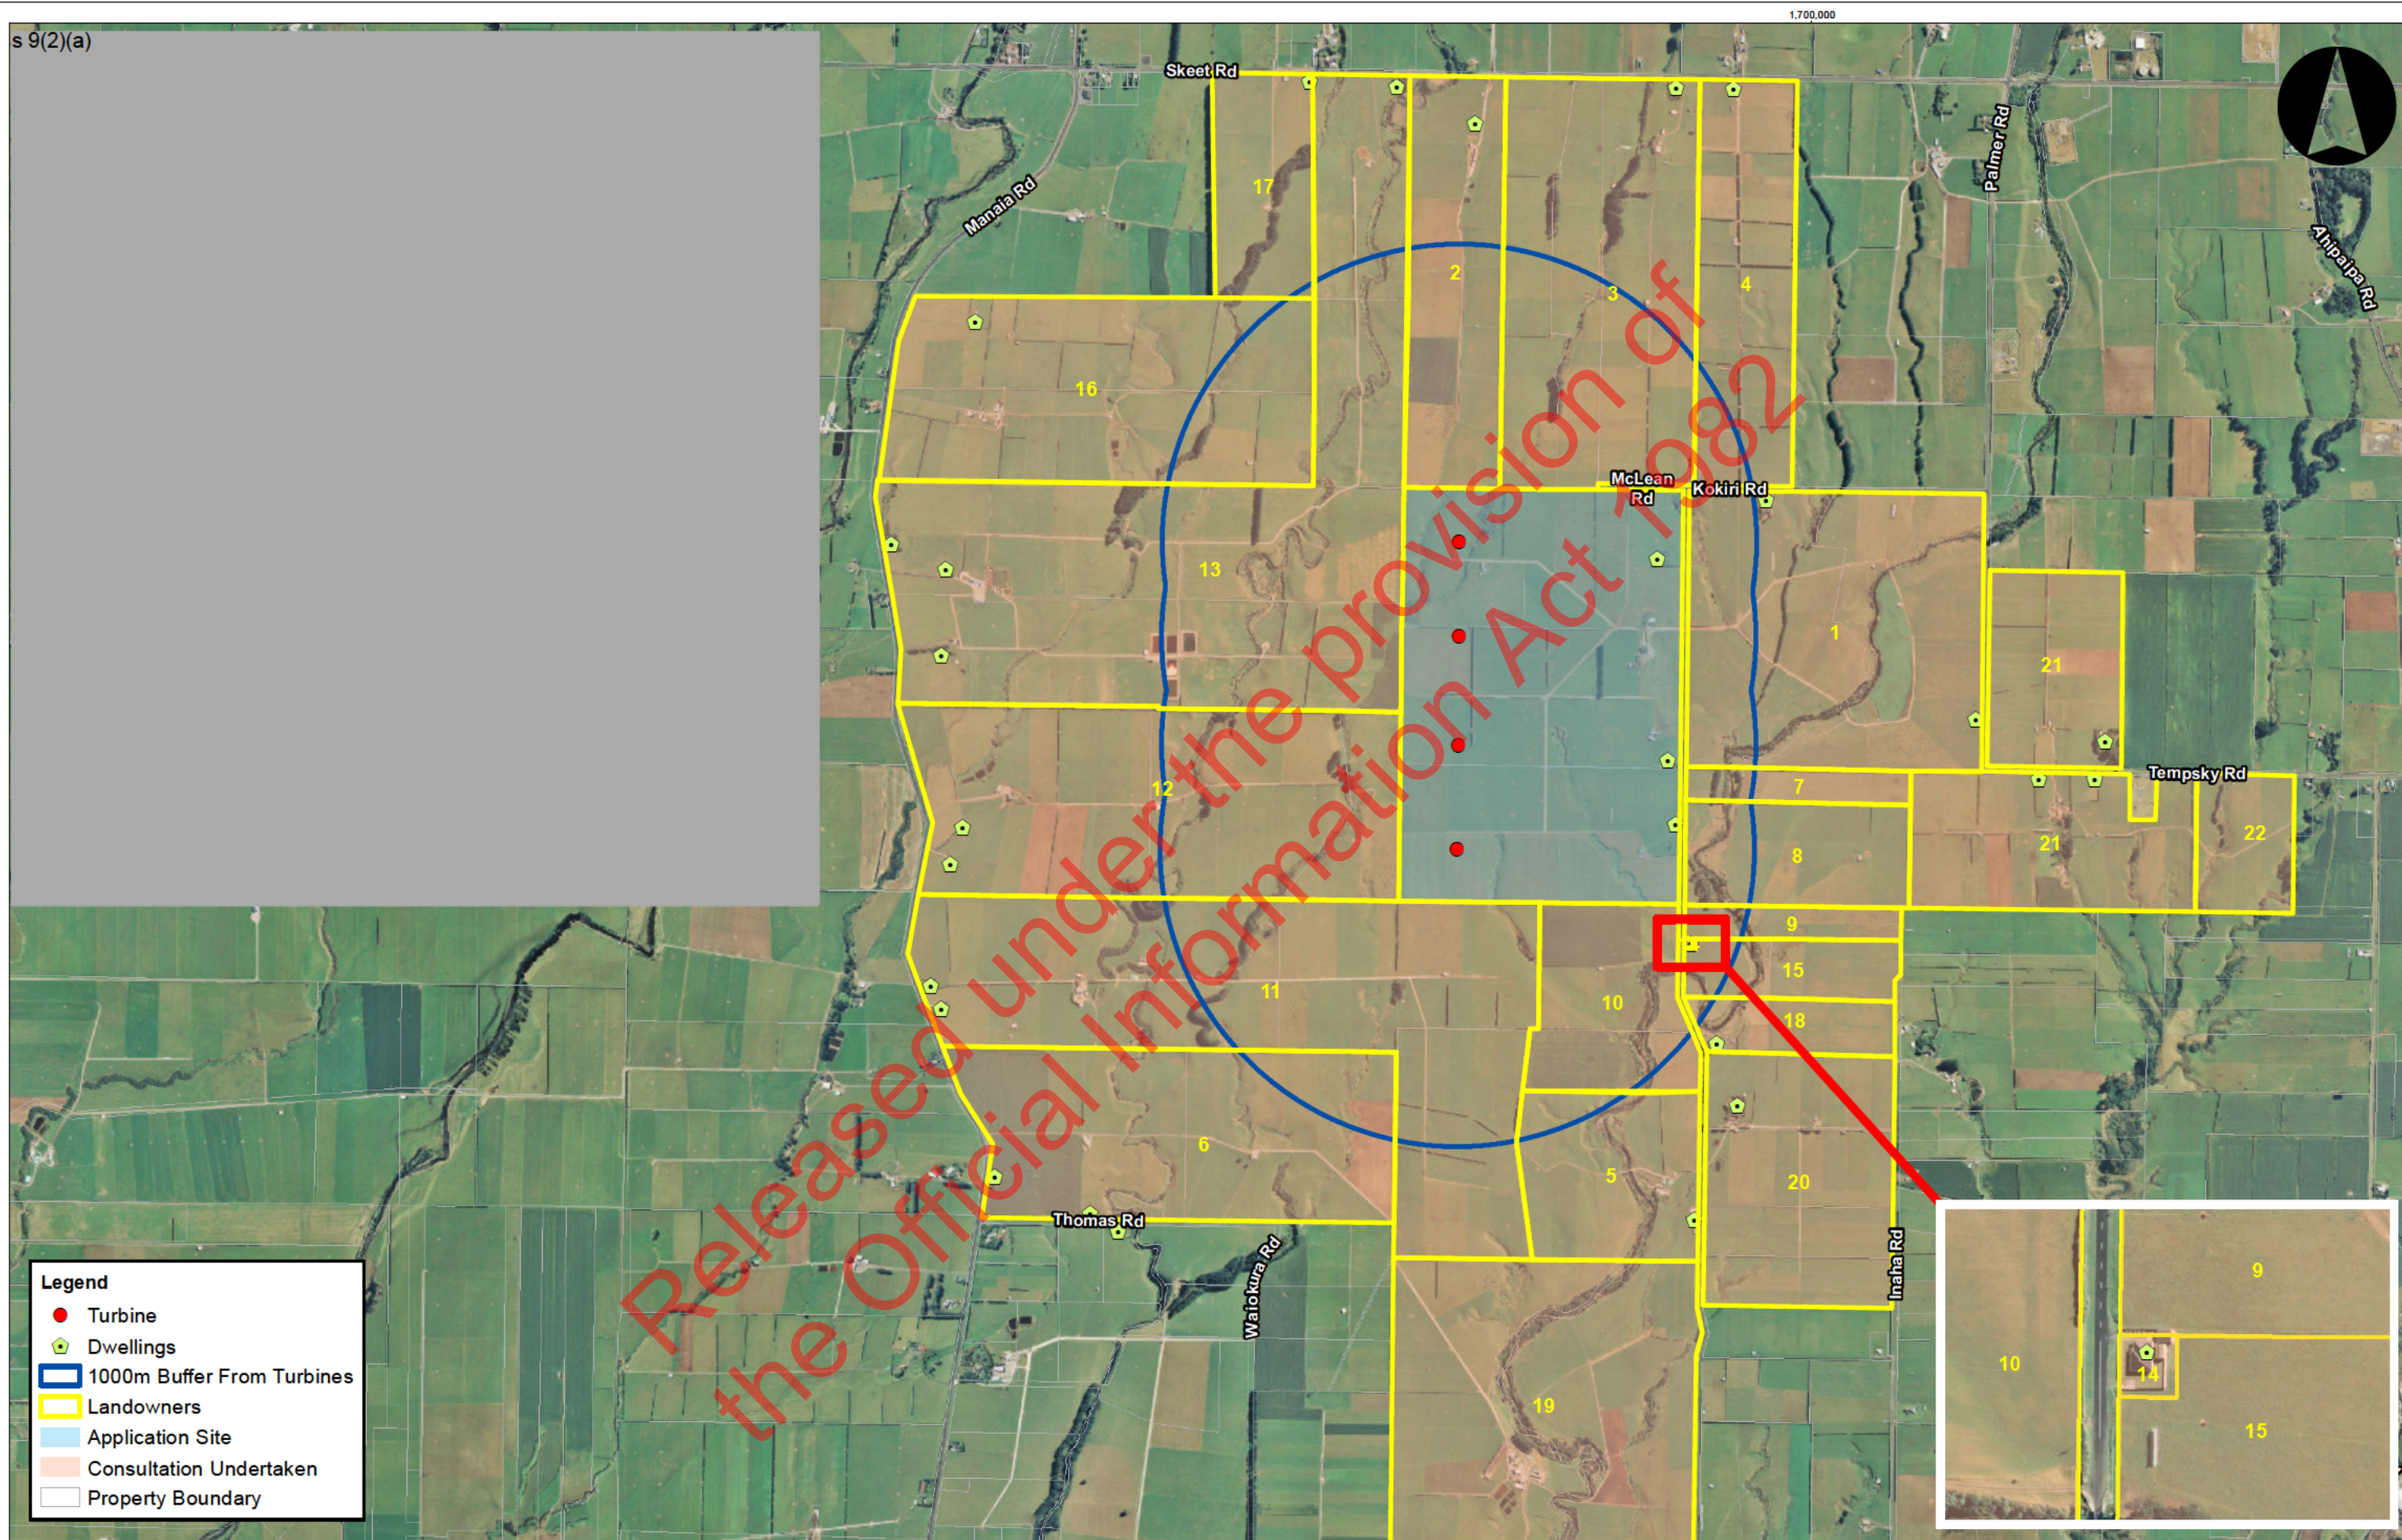

GENERAL NOTES
1. Coordinates are in terms of New Zealand Transverse Mercator
DISCLAIMER
GIS data and imagery are for indicative purposes only.
Cadastral information sourced from LINZ. Crown copyright reserved.

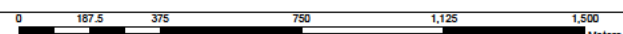

1:20,000

[illegible]

LOCATION	KAPUNI
PROJECT No.	191149

DRAWN	C.GRAHAM	29.10.20
CHECKED	G.JOHNSTON	29.10.20
SCALE	1:20,000	
ORIGINAL SIZE	A3	

HIRINGA

TITLE	GREEN HYDROGEN PROJECT CONSULTATION UNDERTAKEN
-------	---

DRAWING No
191149-104-GIS

SHEET	REVISION
1	0