

Legend

Site Boundary

Parcels

Kings Quarry

Stage 2 - Site

306 Pebble Brook Road, Wainui

Scale. 1:10,000 at A3


Date. 21/02/2022

Status. For Information


Sheet. 1/5

B&A

Urban & Environmental

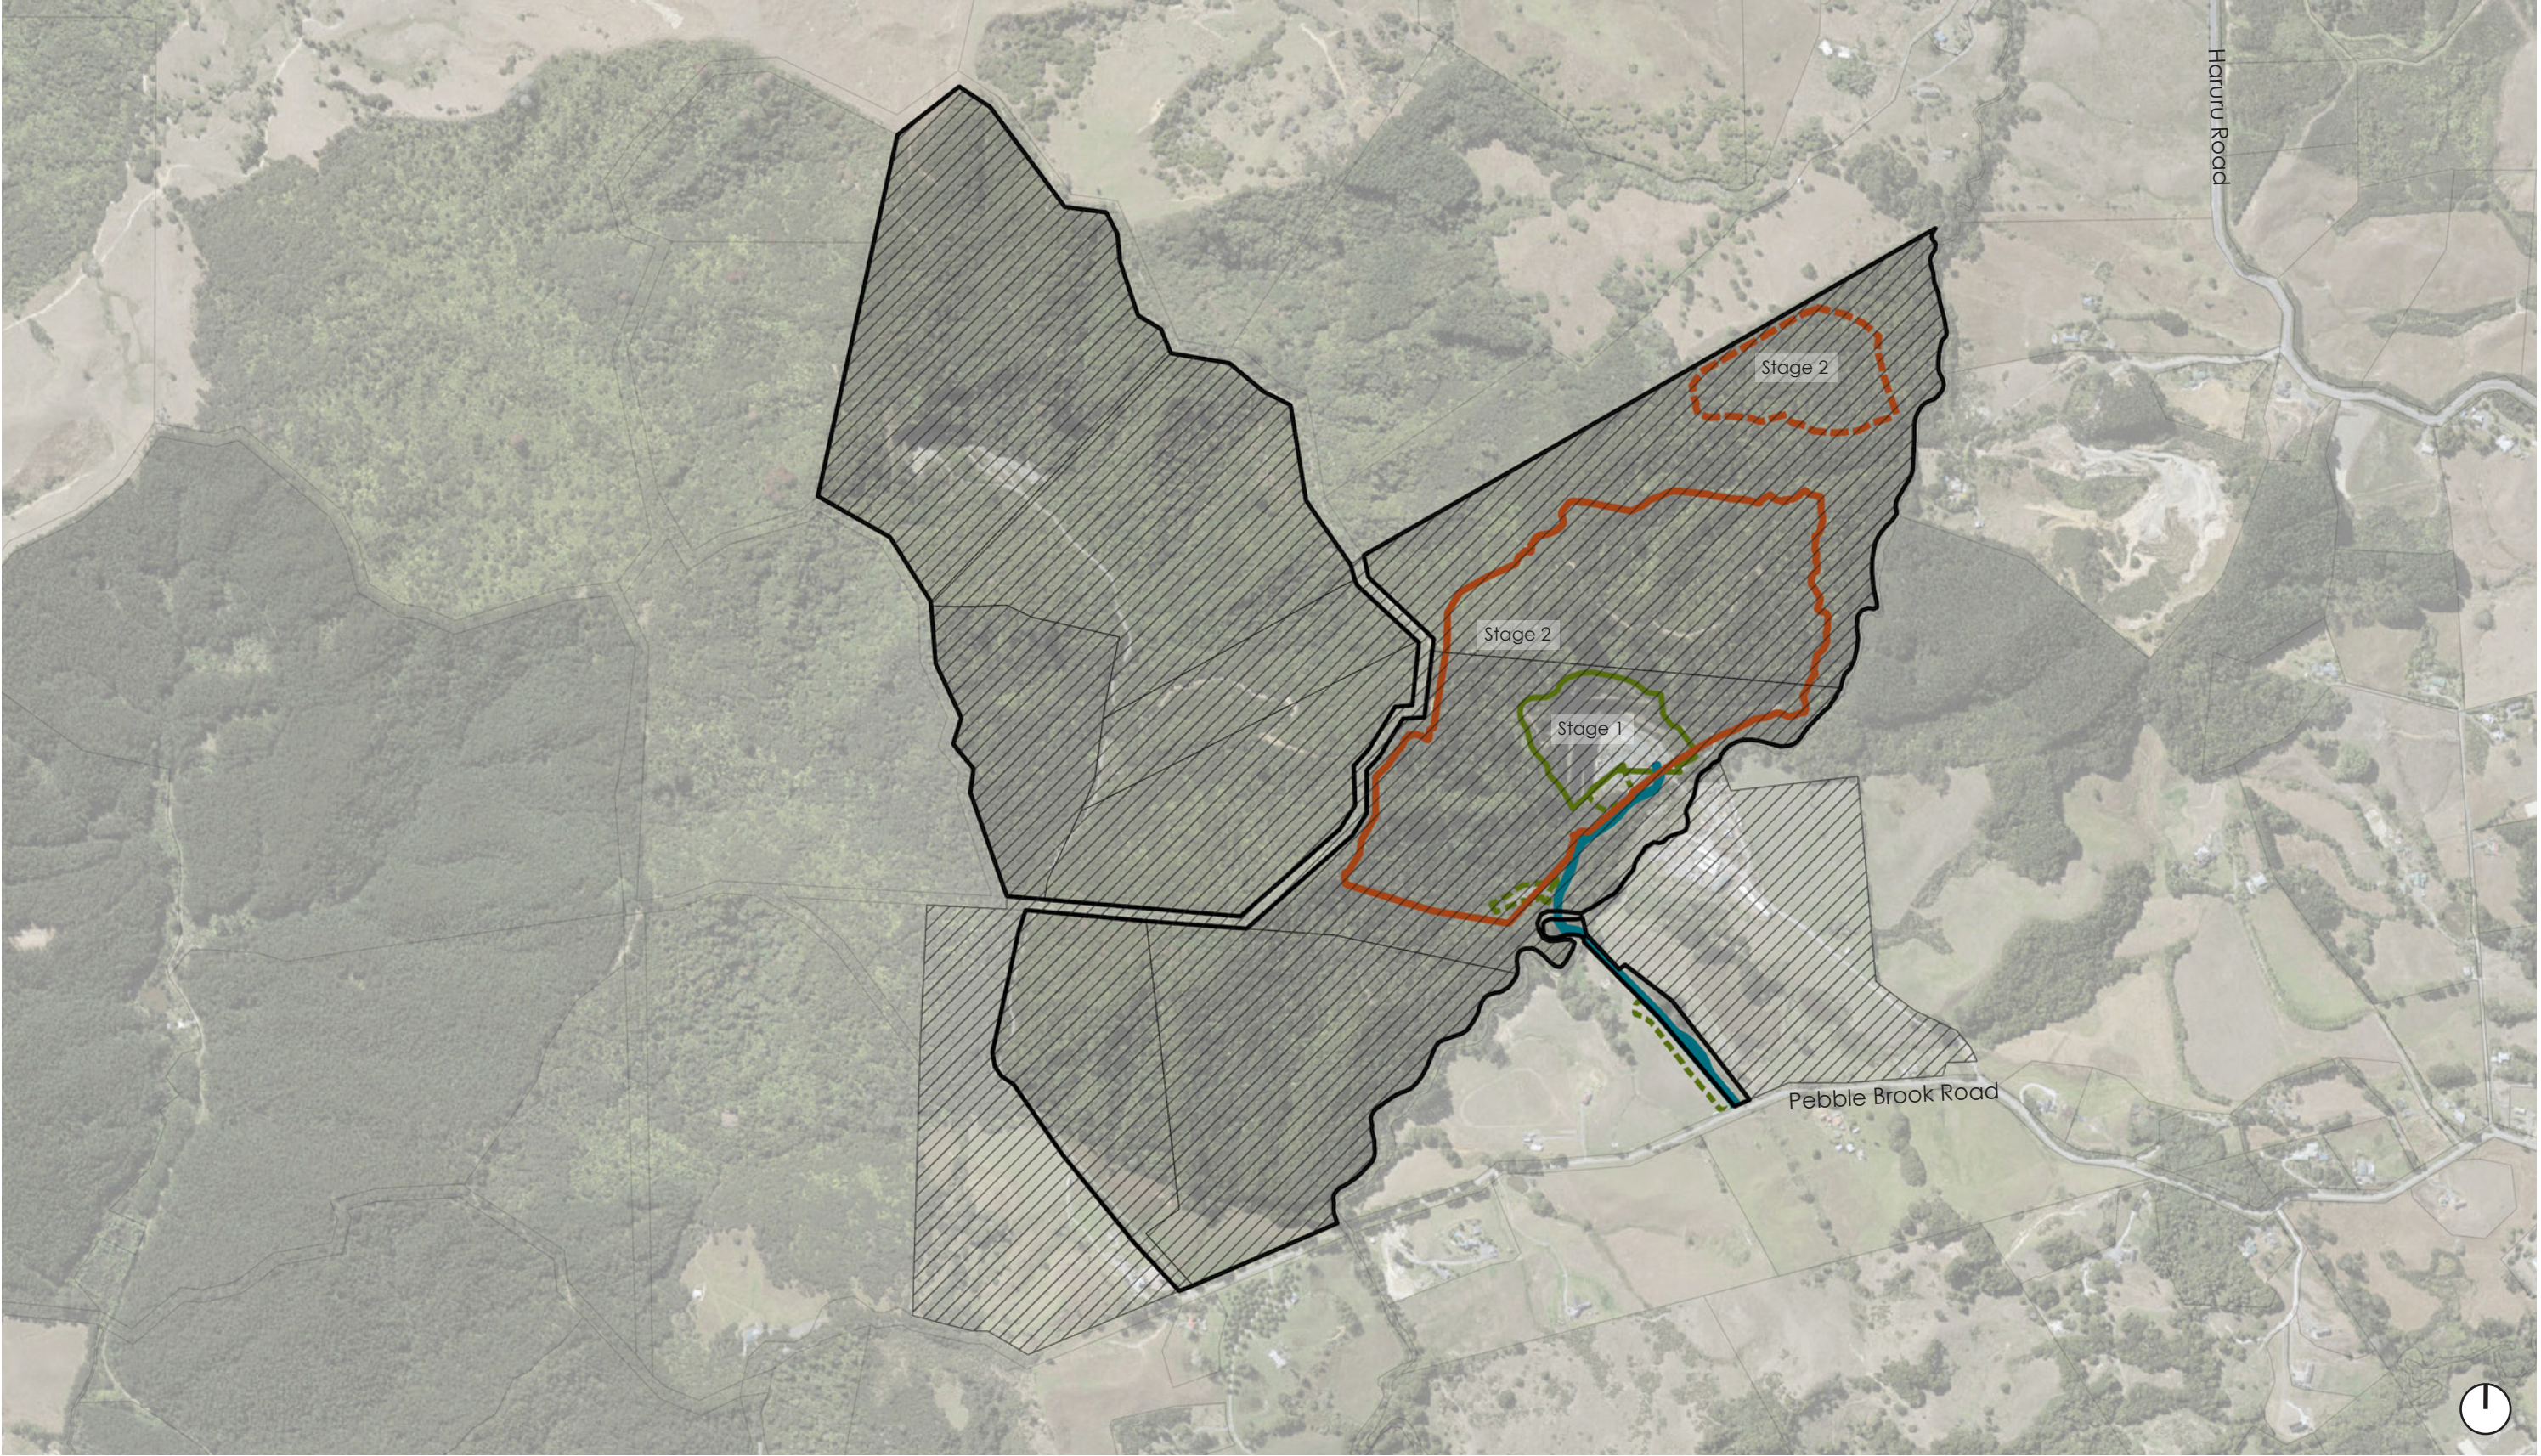

Legend

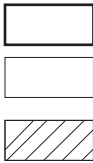

Site Boundary
Parcels
Auckland Unitary Plan -
Special Purpose - Quarry
Zone



Stage 1 - Consented Pit Extent
Stage 1 - Consented Overburden
Fill Site Extent
Accessway (consented under
Stage 1)




Stage 2 - Approximate Proposed
Pit Extent
Stage 2 - Approximate Proposed
Overburden Fill Site Extent

Kings Quarry
Stage 2 - Proposed Expansion
306 Pebble Brook Road, Wainui
Scale. 1:10,000 at A3
Date. 21/02/2022

Status. For Information
Sheet. 2/5

B&A
Urban & Environmental

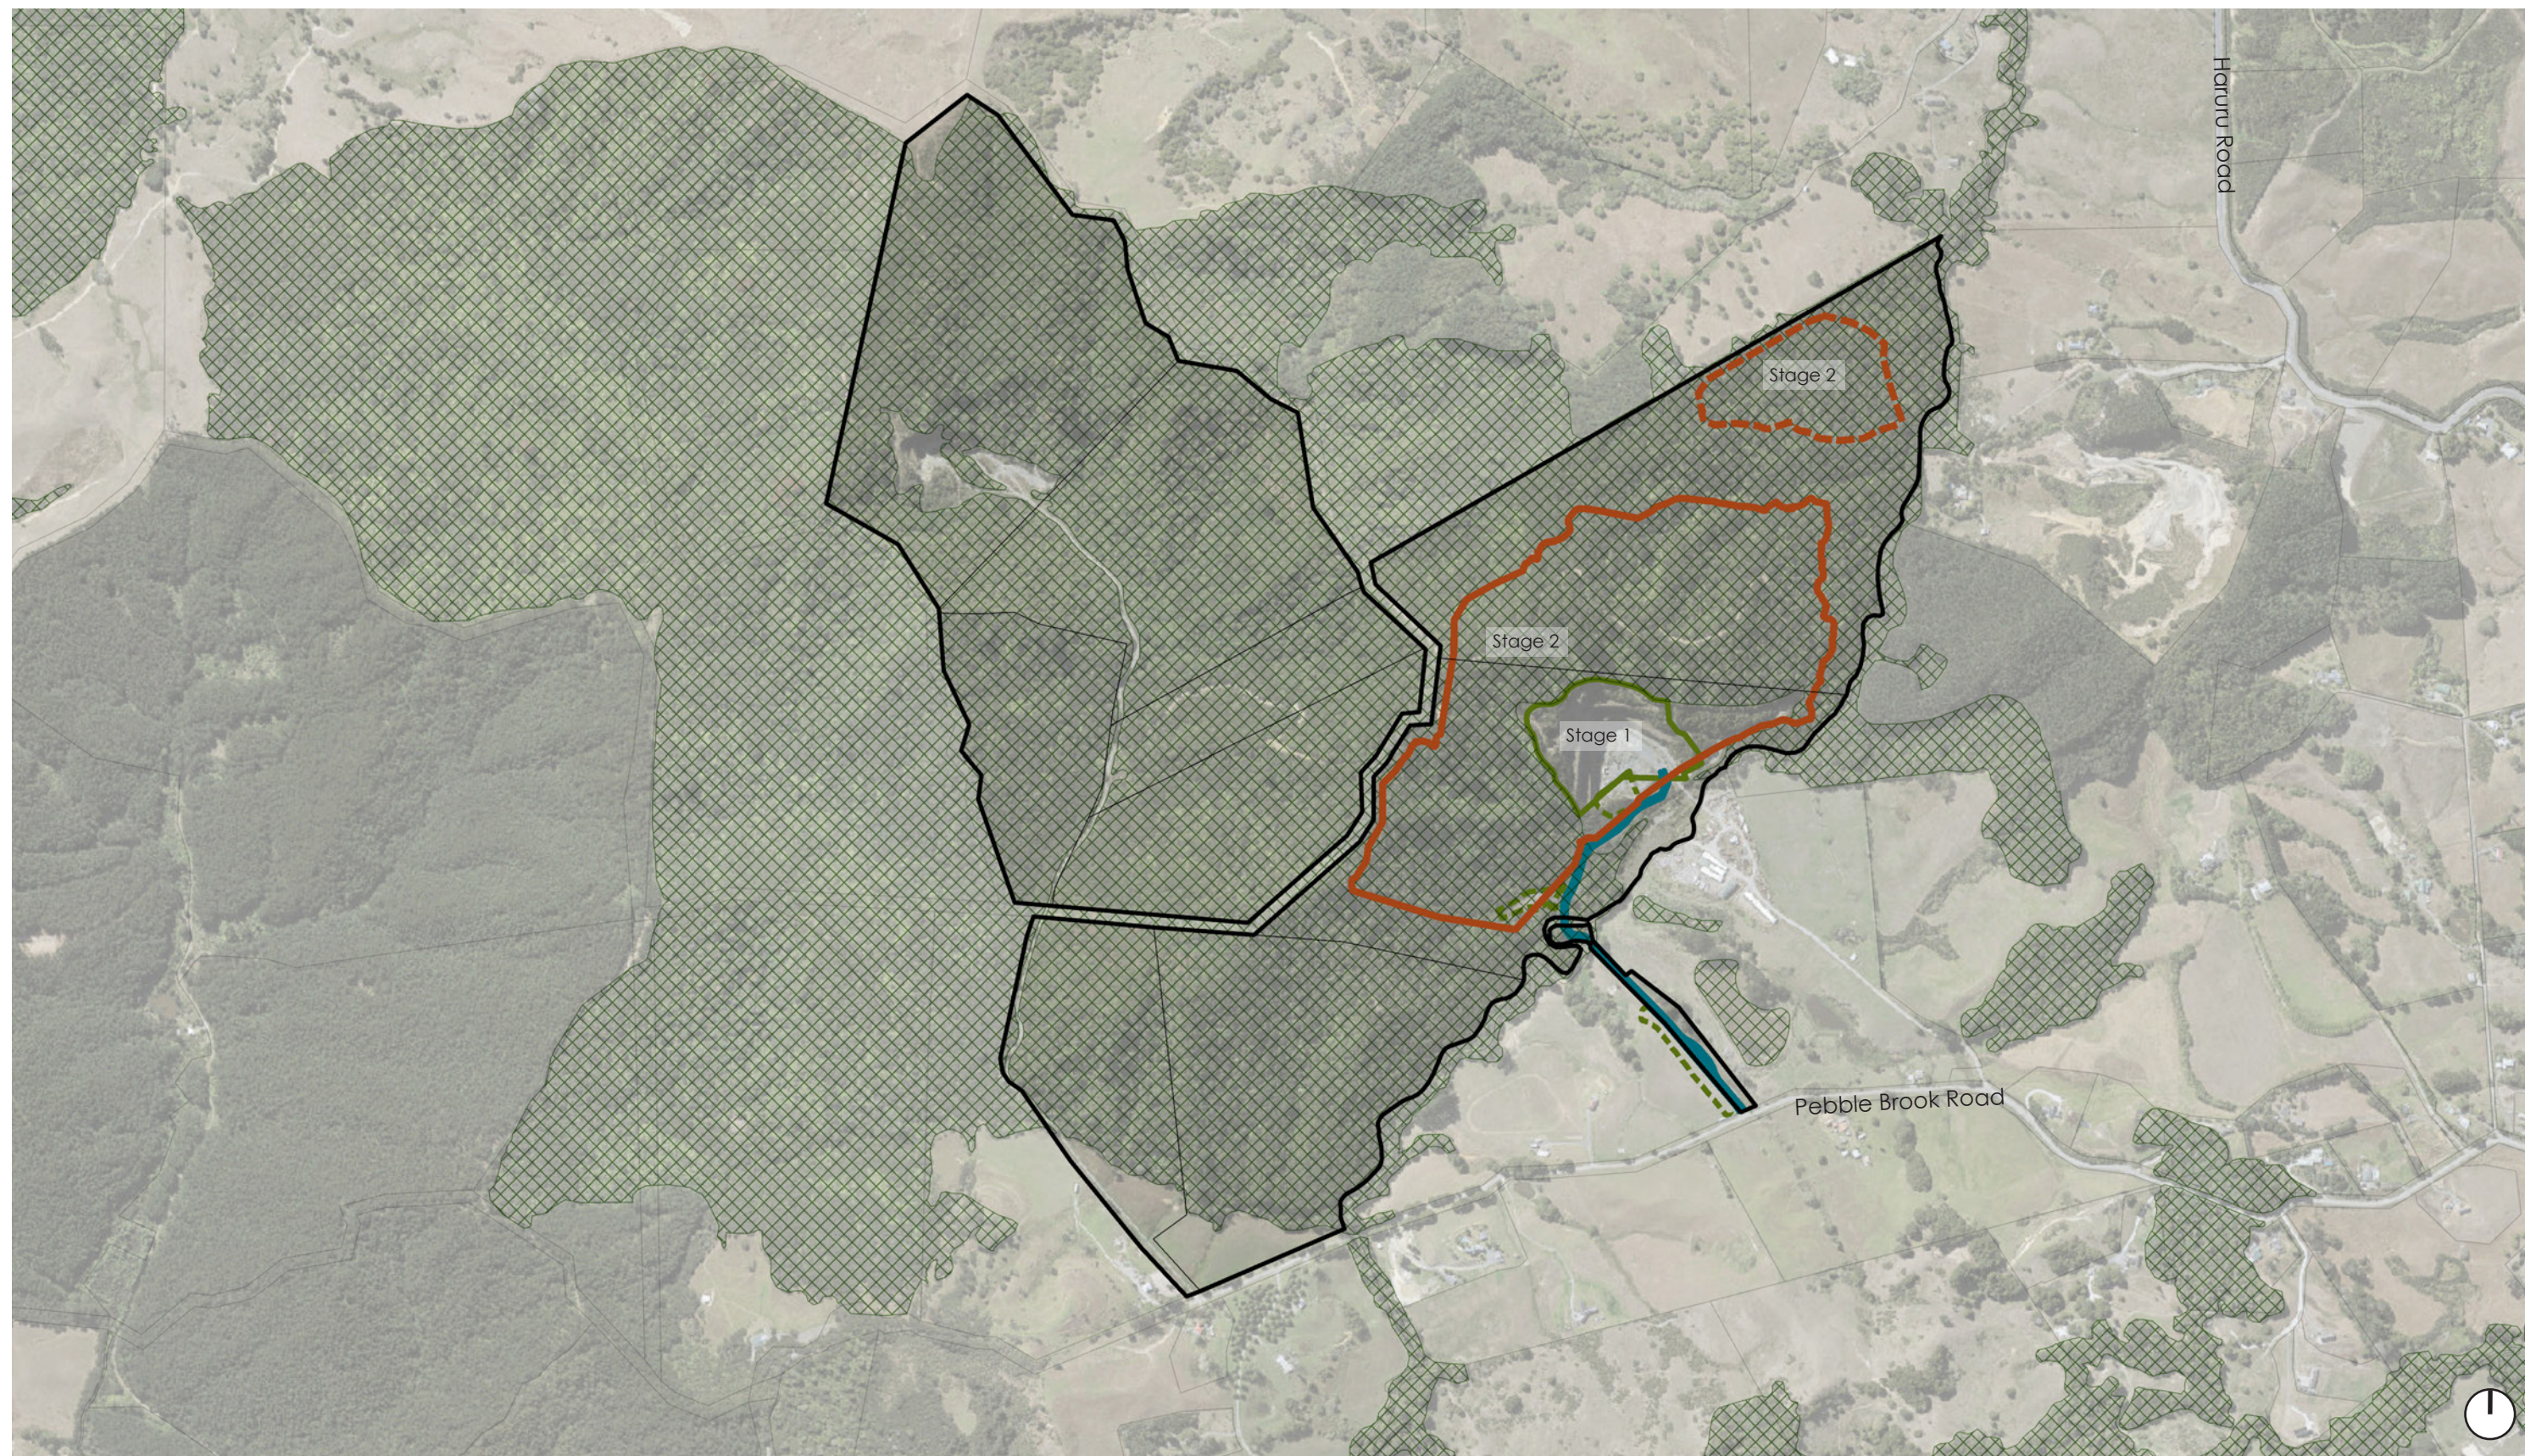


Legend

| | | | | | |
|--|---|--|---|--|--|
| | Site Boundary | | Stage 1 - Consented Pit Extent | | Stage 2 - Approximate Proposed Pit Extent |
| | Parcels | | Stage 1 - Consented Overburden Fill Site Extent | | Stage 2 - Approximate Proposed Overburden Fill Site Extent |
| | Auckland Unitary Plan - Significant Ecological Area | | Accessway (consented under Stage 1) | | |


Kings Quarry
 Stage 2 - Proposed Expansion with SEA
 306 Pebble Brook Road, Wainui
 Scale. 1:10,000 at A3
 Date. 21/02/2022

Status. For Information
 Sheet. 3/5

B&A
 Urban & Environmental

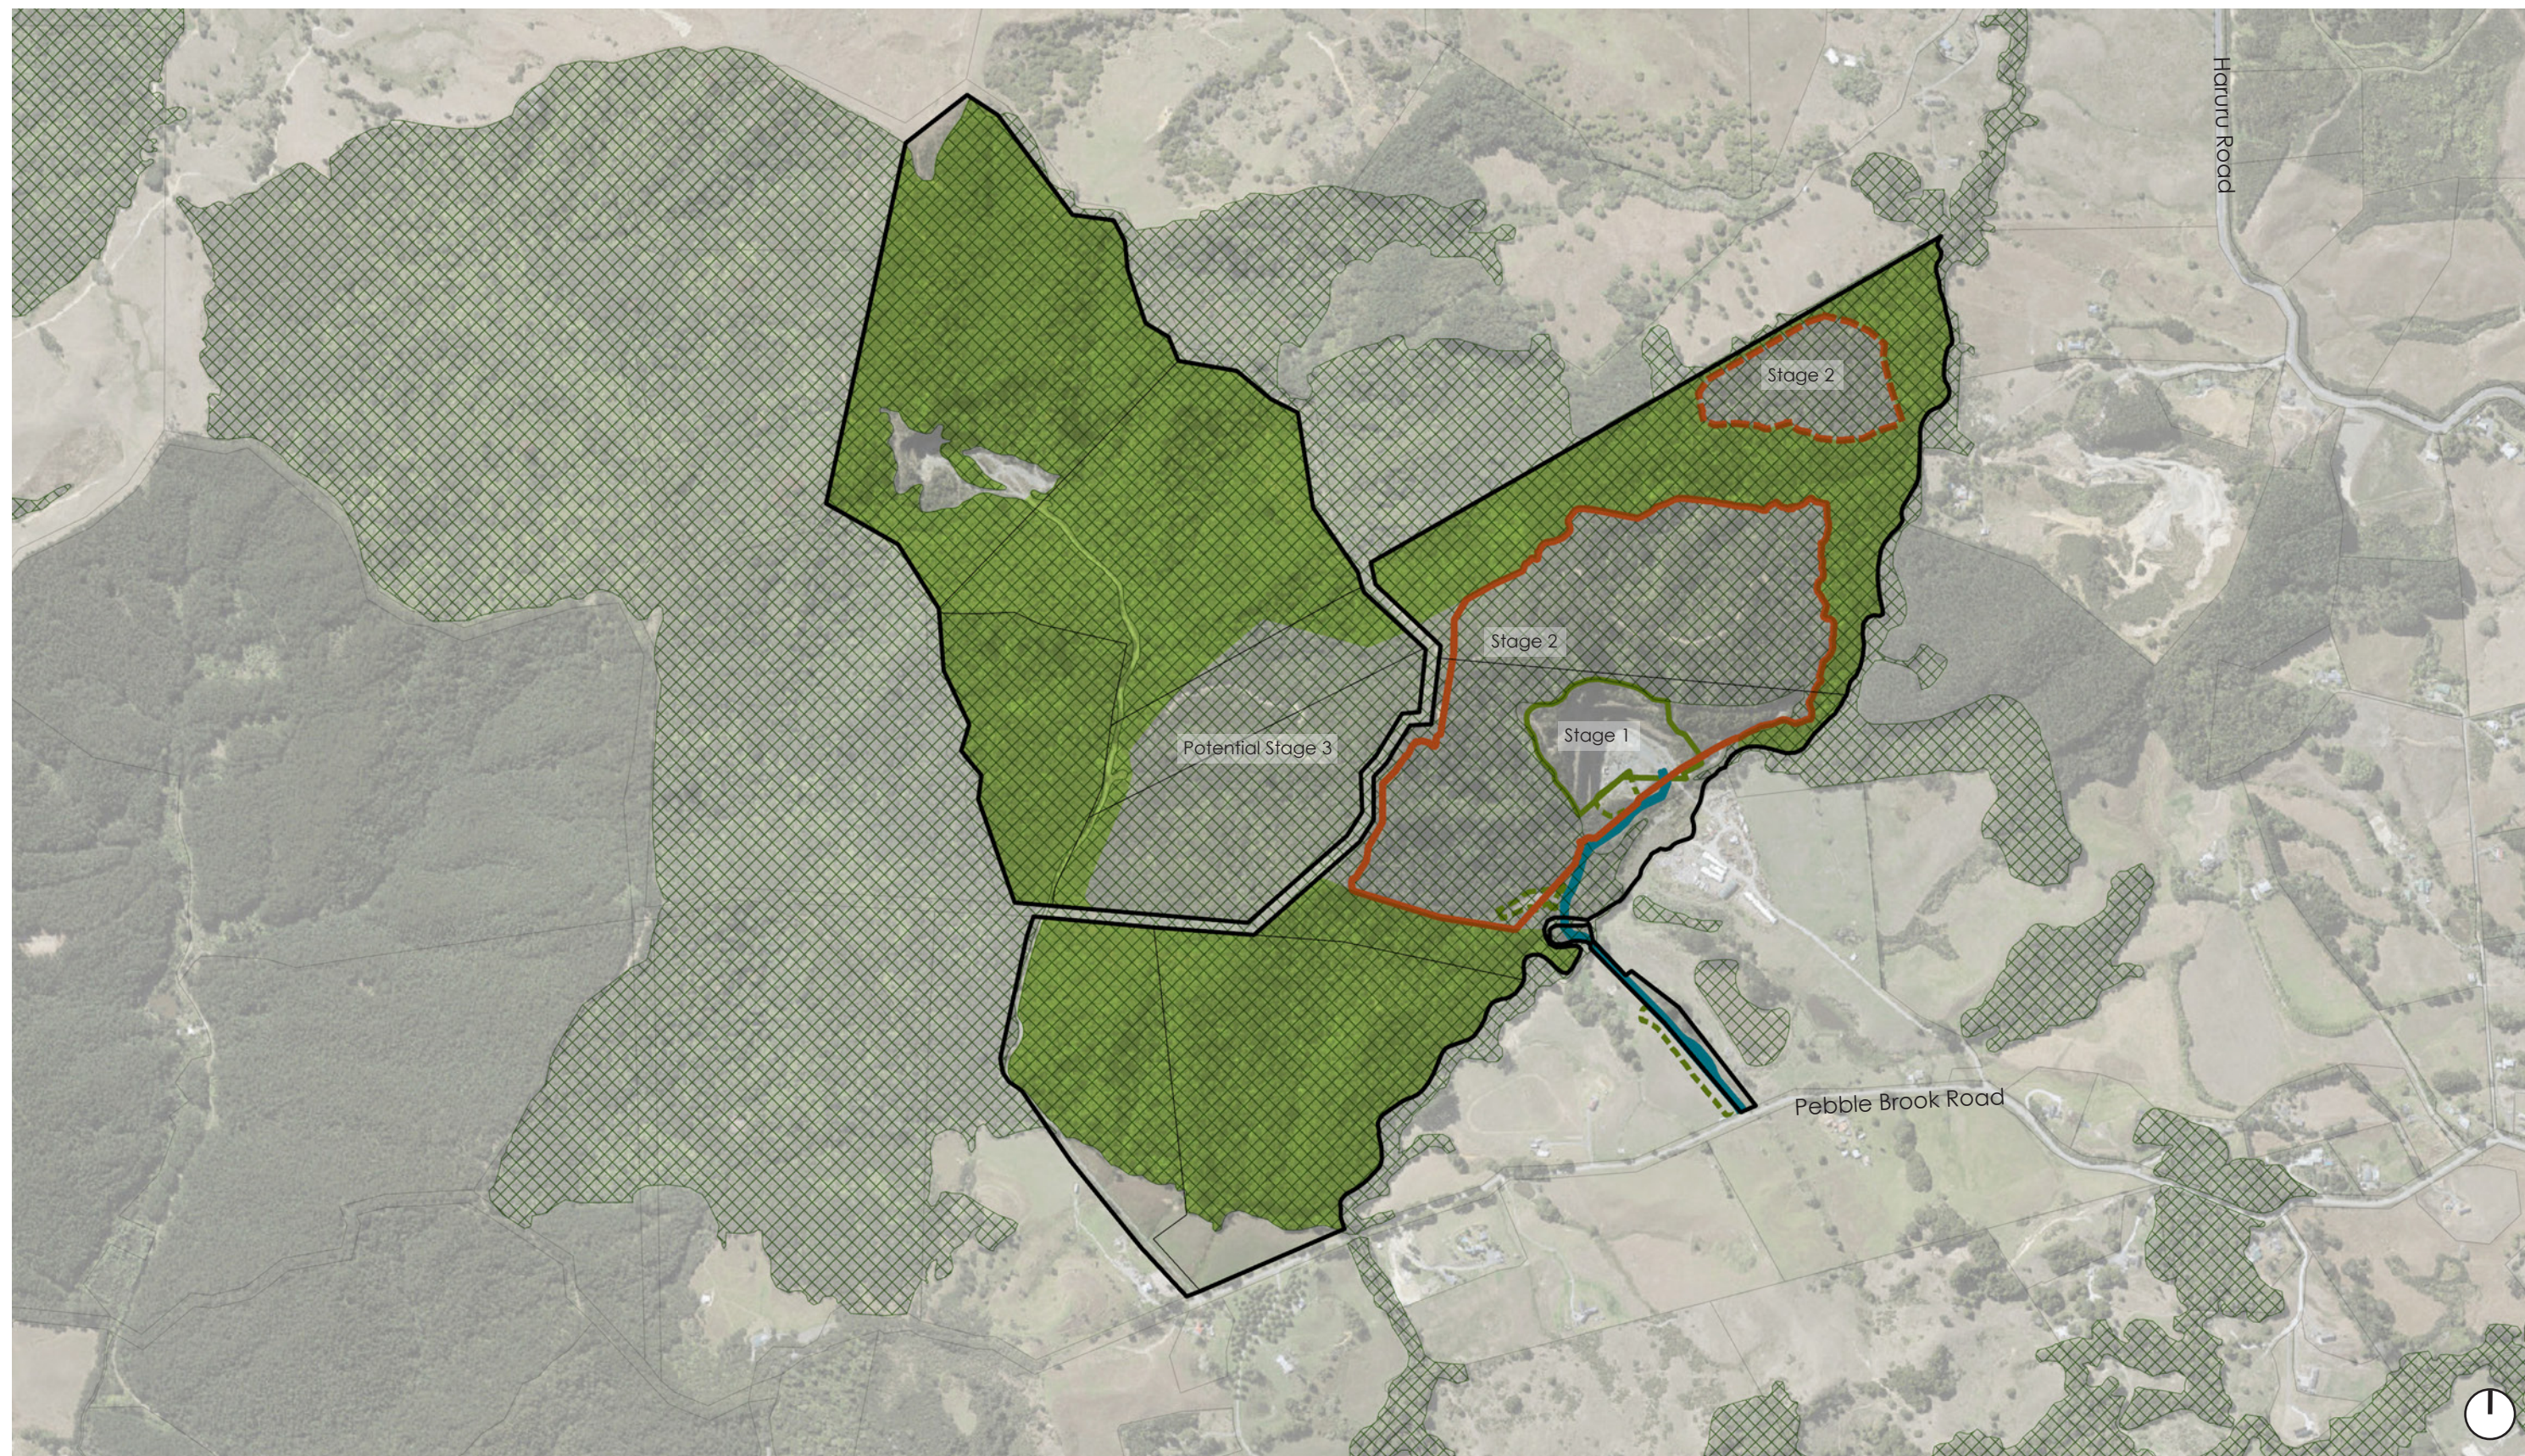

Legend

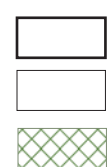

Site Boundary
Parcels
Auckland Unitary Plan -
Significant Ecological Area



Stage 1 - Consented Pit Extent
Stage 1 - Consented Overburden
Fill Site Extent
Accessway (consented under
Stage 1)



Stage 2 - Approximate Proposed
Pit Extent
Stage 2 - Approximate Proposed
Overburden Fill Site Extent




Proposed Covenant Area -
Indicative

Kings Quarry
Proposed Covenant (Indicative)
306 Pebble Brook Road, Wainui


Scale: 1:10,000 at A3
Date: 21/02/2022

Status: For Information
Sheet: 4/5

B&A
Urban & Environmental

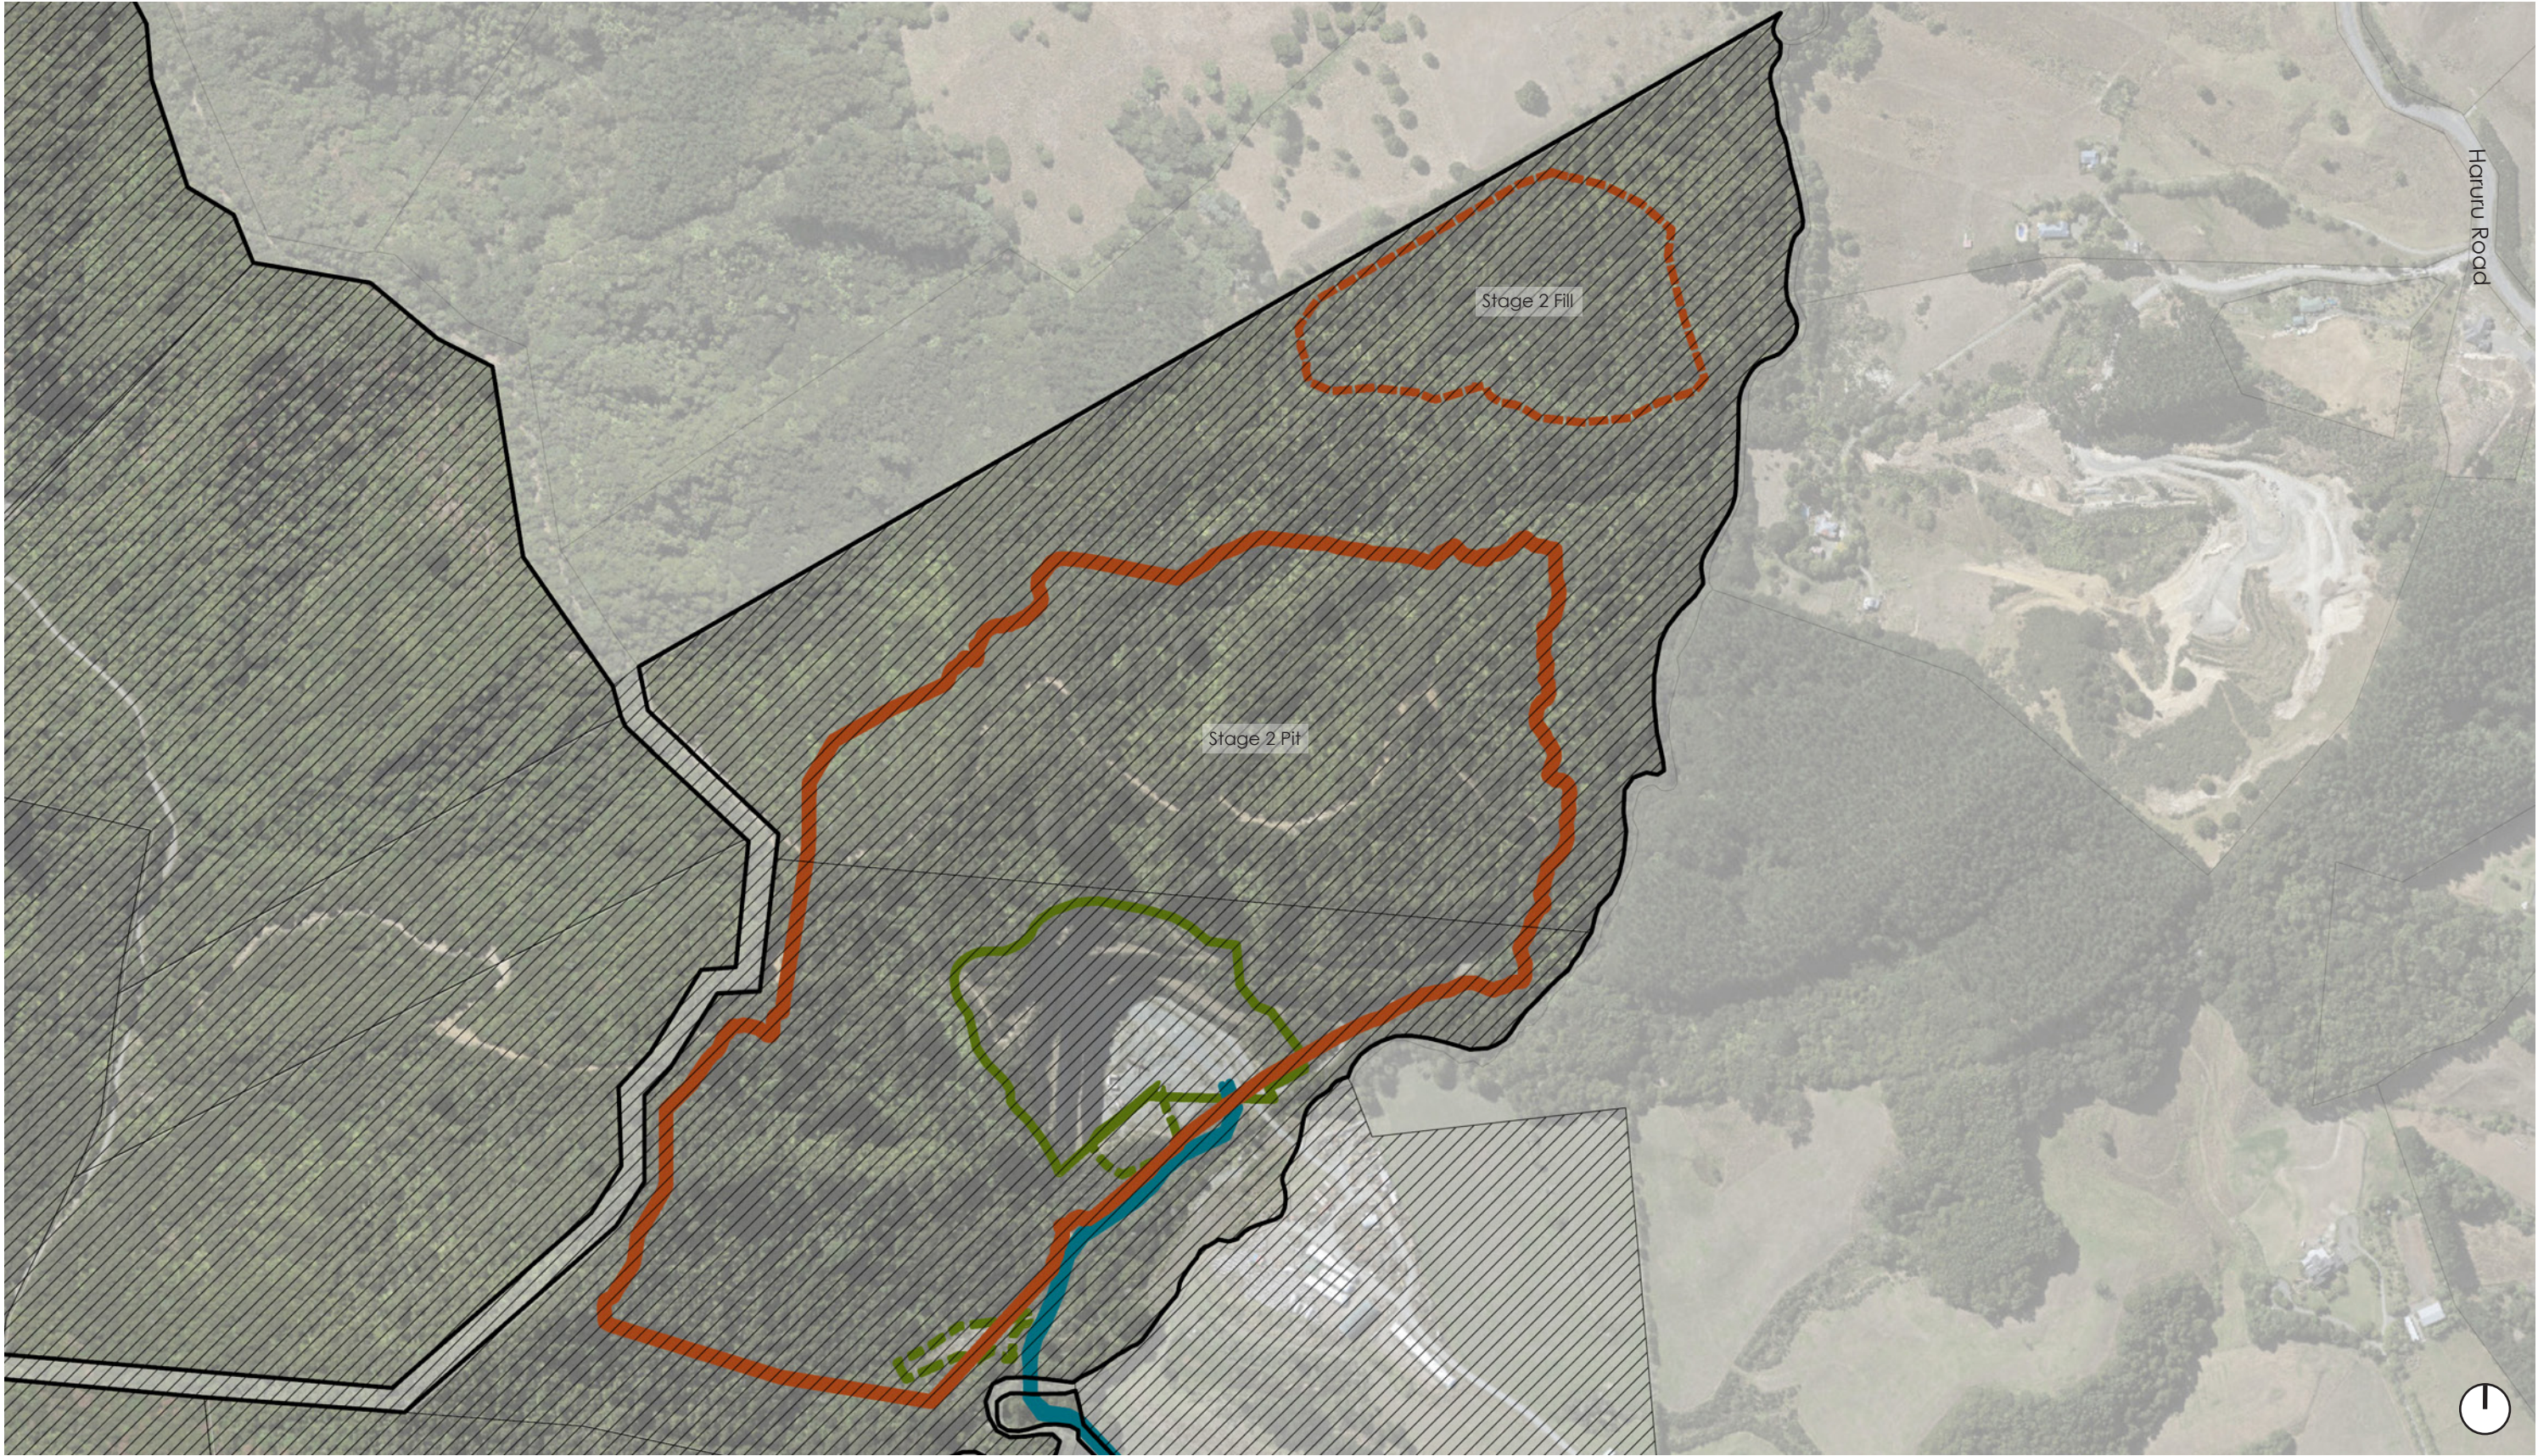

Legend

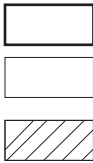

Site Boundary
Parcels
Auckland Unitary Plan -
Special Purpose - Quarry
Zone



Stage 1 - Consented Pit Extent
Stage 1 - Consented Overburden
Fill Site Extent
Accessway (consented under
Stage 1)



Stage 2 - Approximate Proposed
Pit Extent
Stage 2 - Approximate Proposed
Overburden Fill Site Extent

Kings Quarry
Stage 2 - Proposed Expansion
306 Pebble Brook Road, Wainui
Scale: 1:5,000 at A3
Date: 16/02/2022

Status: For Information
Sheet: 5/5

B&A
Urban & Environmental