

B Previous Resource Consent Scheme
Submitted 20/12/2018



Man St - looking south west



B Previous Resource Consent Scheme
Submitted 20/12/2018



Man St - looking south east

B Previous Resource Consent Scheme
Submitted 20/12/2018



PROPOSED

B Previous Resource Consent Scheme Submitted 20/12/2018



NW ELEVATION - NORTH-WEST - MAN STREET BOUNDARY
SCALE: N.T.S.



ELEVATION - NORTH-WEST (VARIOUS HEIGHTS & VIEW CORRIDORS FROM PDP PROCESS)

C Neighbouring Developments 30 Man St

30 Man St | FDAT | Wellsmart | Not consented



Man St - Looking South

C Neighbouring Developments 30 Man St

30 Man St | FDAT | Wellsmart | Not consented




Shotover St - Looking North

C Neighbouring Developments

30 Man St


30 Man St | FDAT | Wellsmart | Not consented

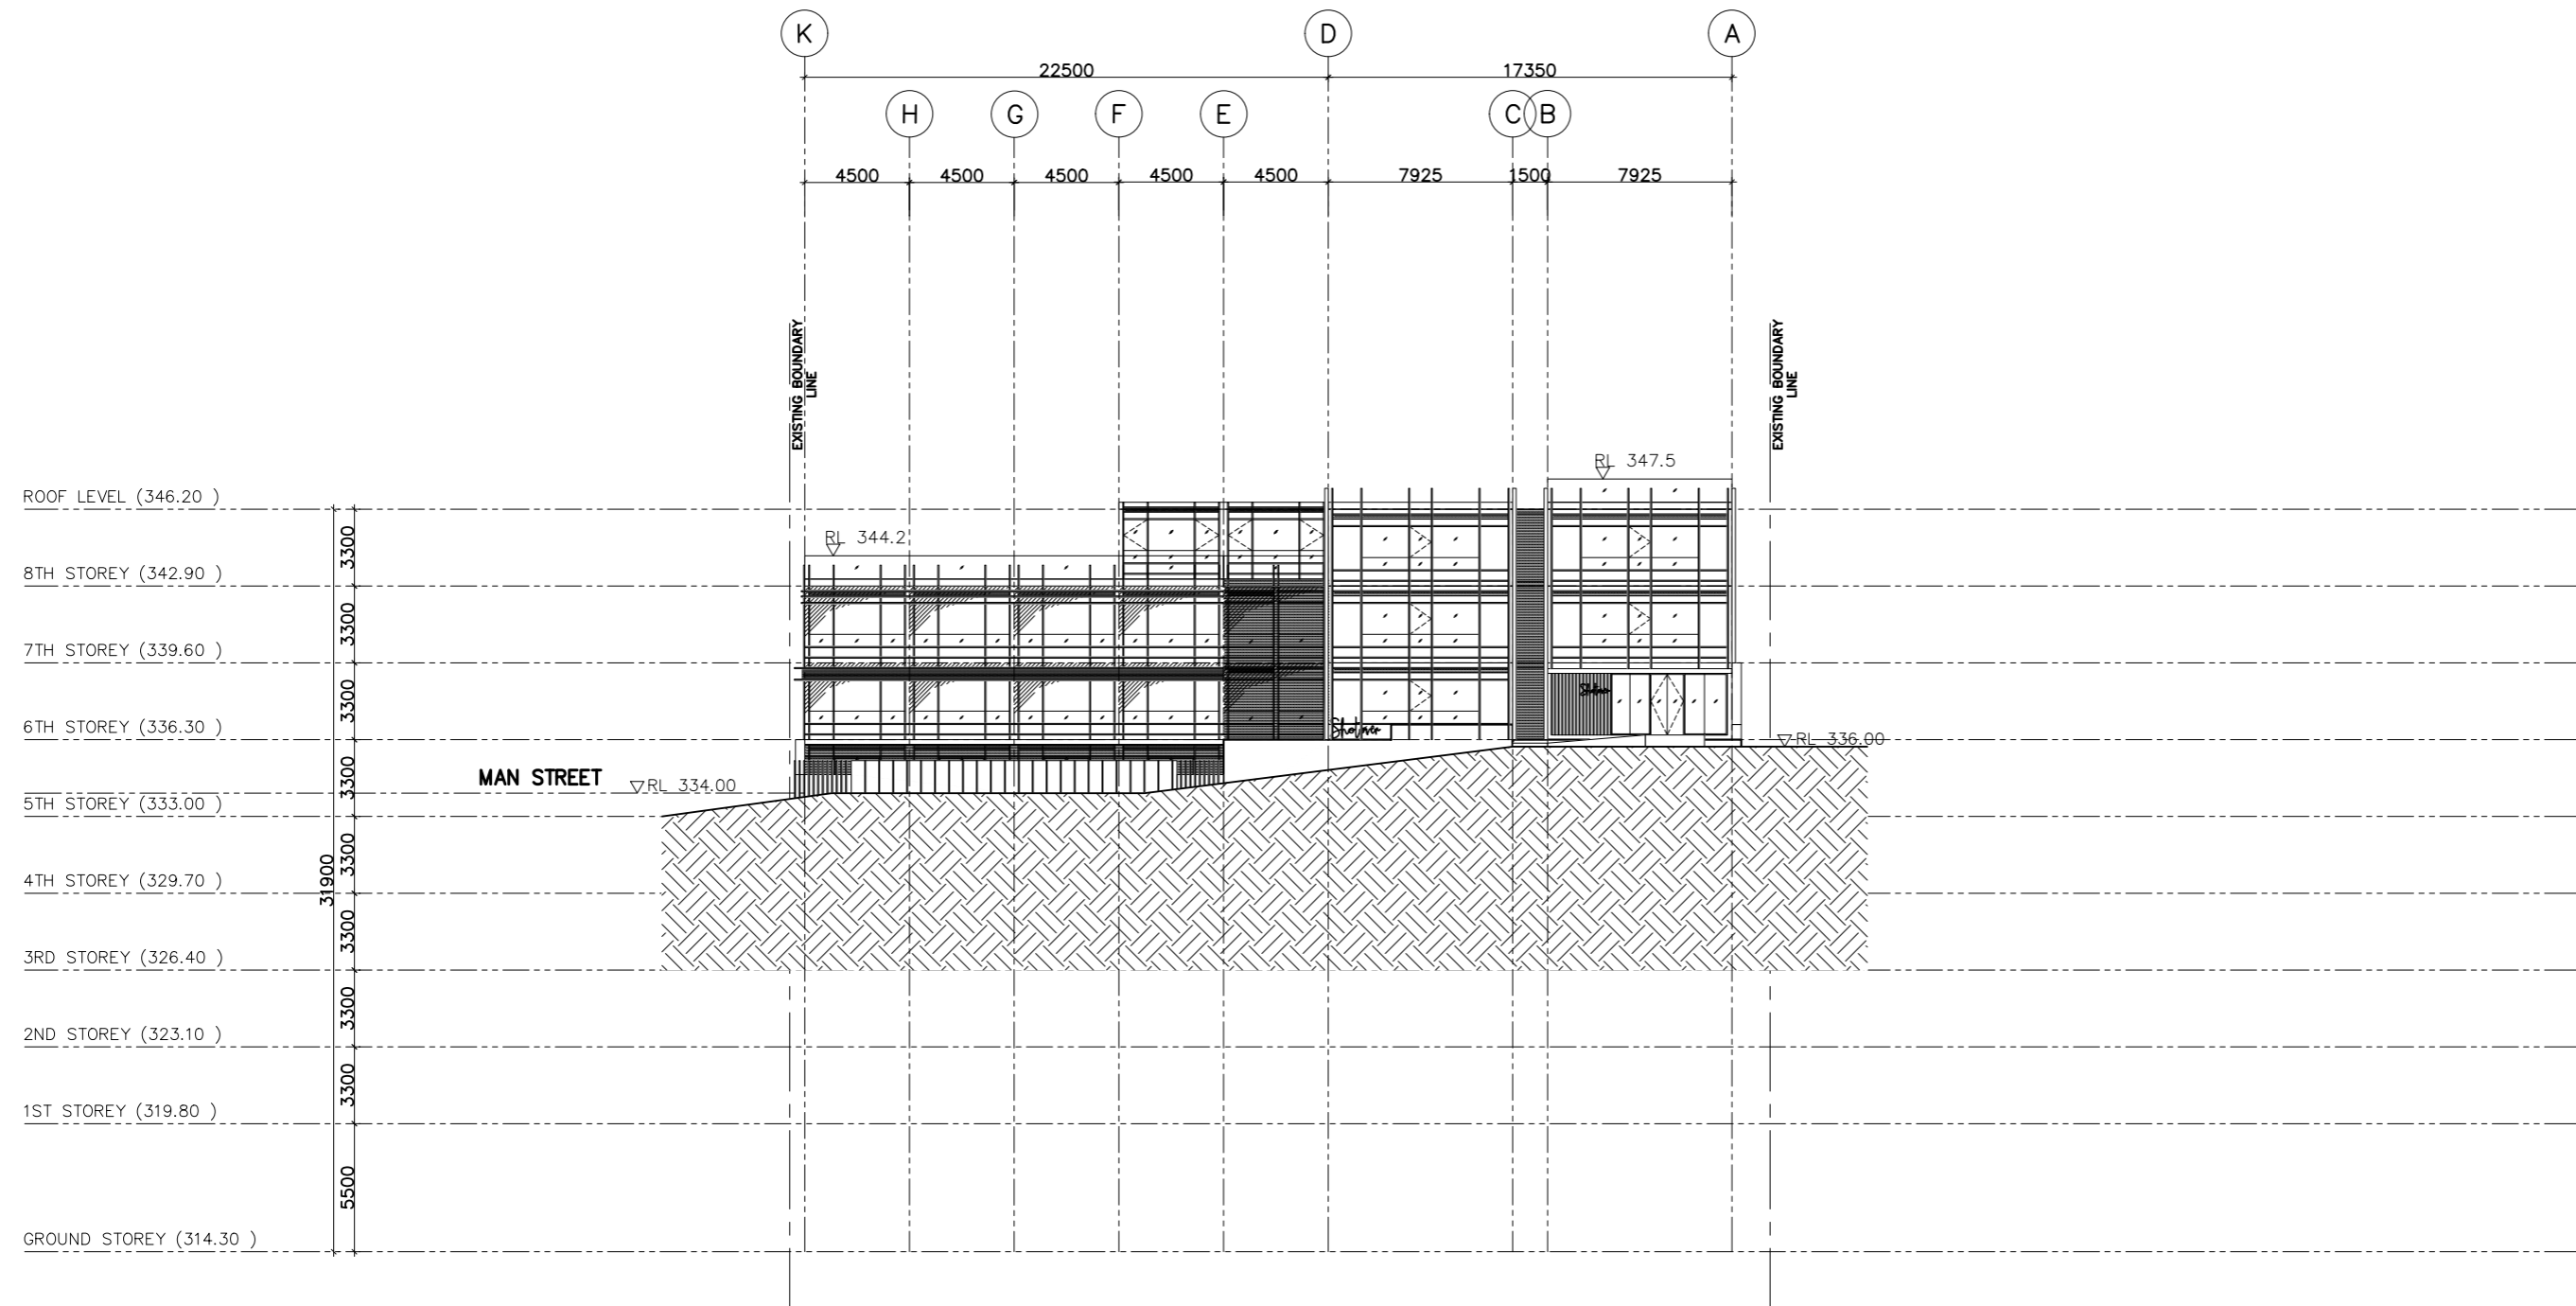

Man St Elevation


C Neighbouring Developments 30 Man St

30 Man St | FDAT | Wellsmart | Not consented

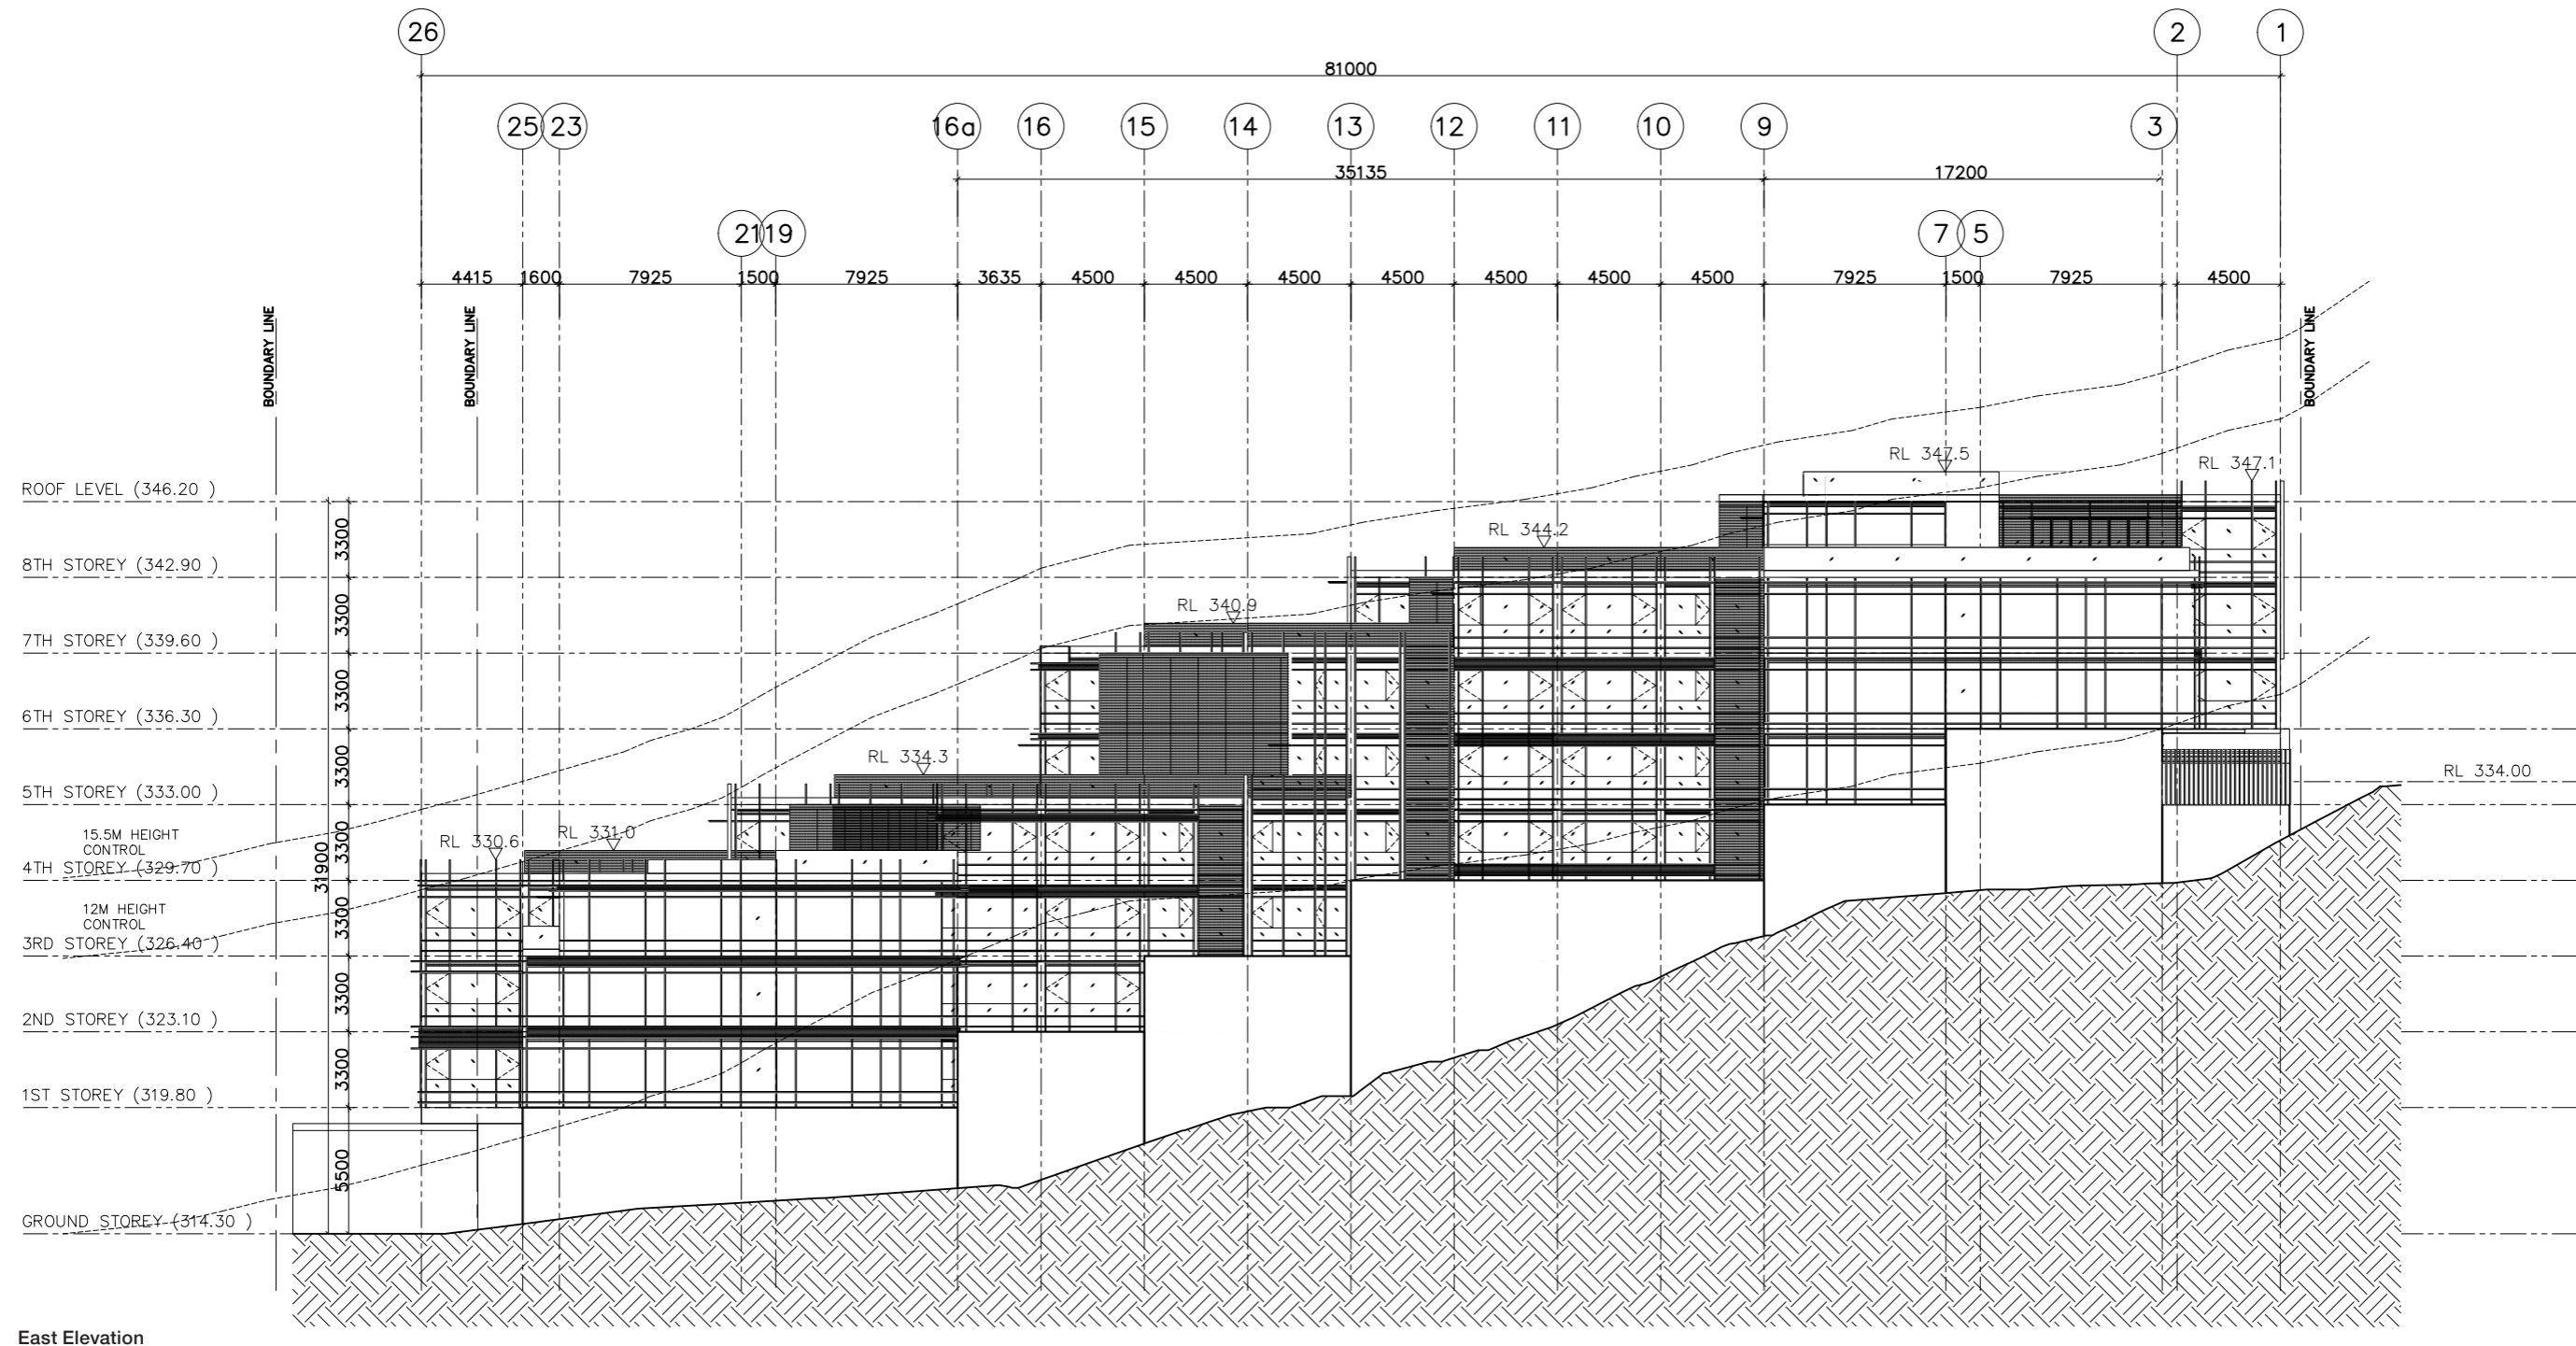

C Neighbouring Developments 30 Man St

30 Man St | FDAT | Wellsmart | Not consented

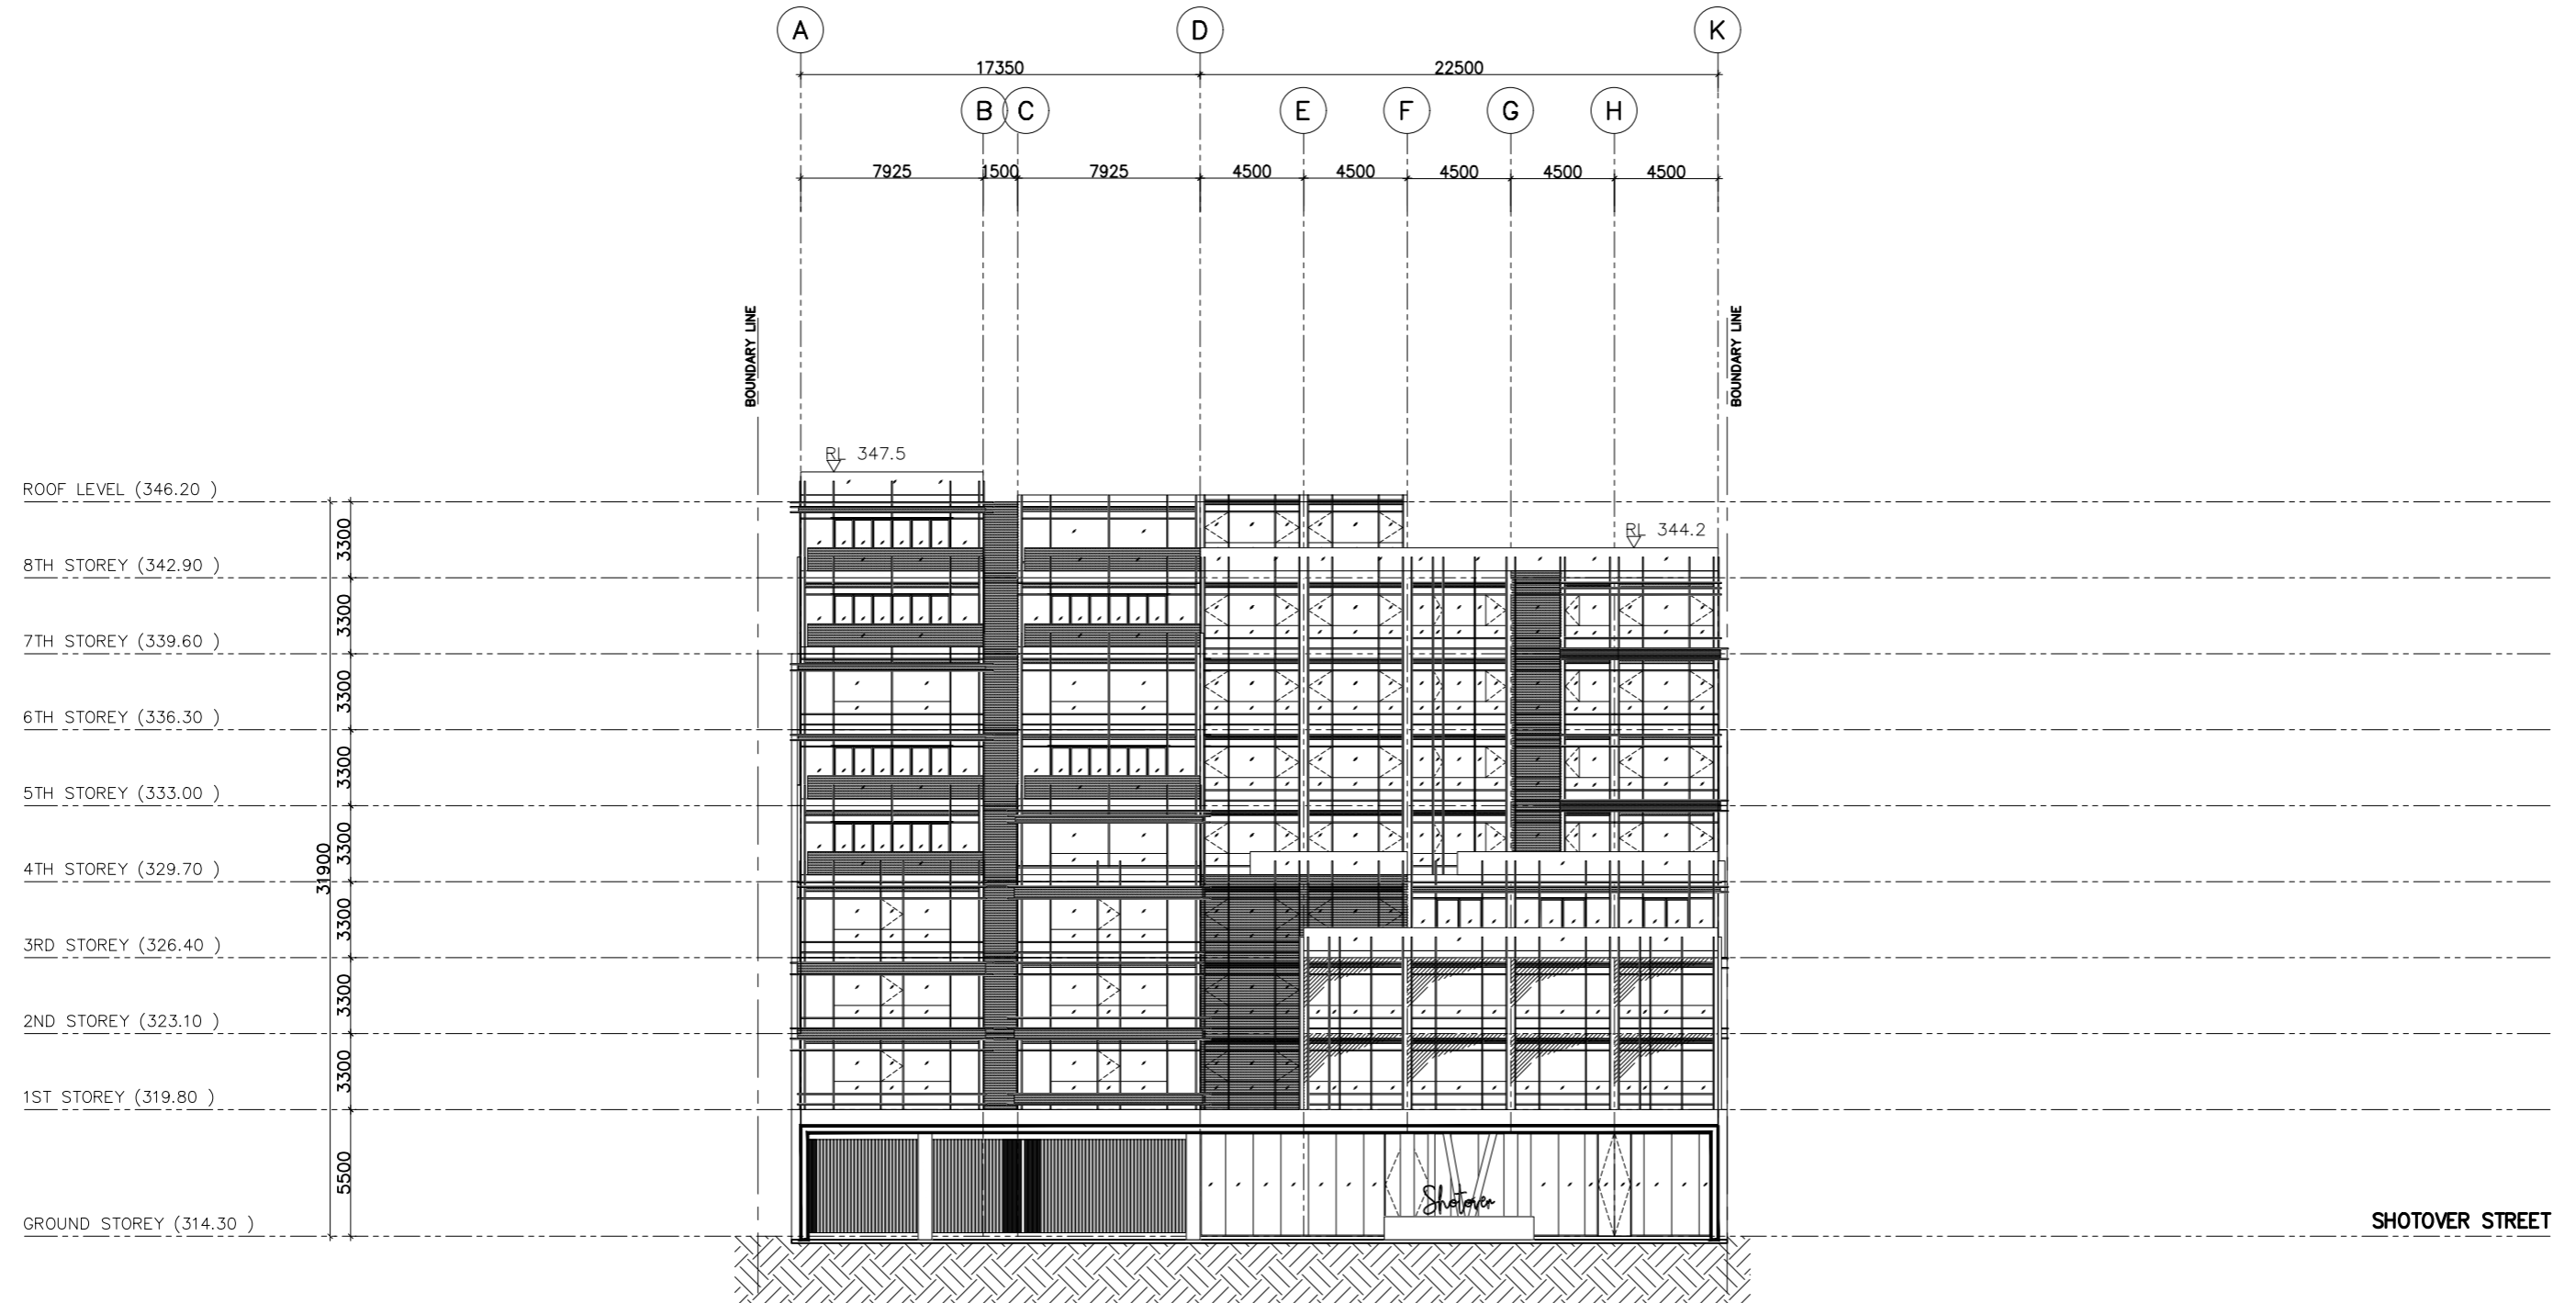

Shotover St Elevation

**WOODS
BAGOT™**