


Rev	Date	Description	Checked	Approved
2	5/09/2019	ADDED IMAGE, VARIOUS CHANGES TO EASTERN BERTH	CC	AJ
3	10/09/2019	ADDED BERTH 003 PROPOSED DREDGING	CC	AJ
4	13/09/2019	CHANGED POSITION OF FERRY PONTOON, REMOVED 20M BERTH	CC	AJ
5	30/09/2019	ADDED SHEET 0004	CC	AJ

0328		Client: NDC			Concept GA Drawing No: 0328-0000-0001 Type: GENERAL ARRANGEMENT
General Tolerance 0. = +/- 1.0mm 0.0 = +/- 0.5mm 0.00 = +/- 0.1mm		Scale: 1:800 1:200 Drawn by: CRAIG CAVE			

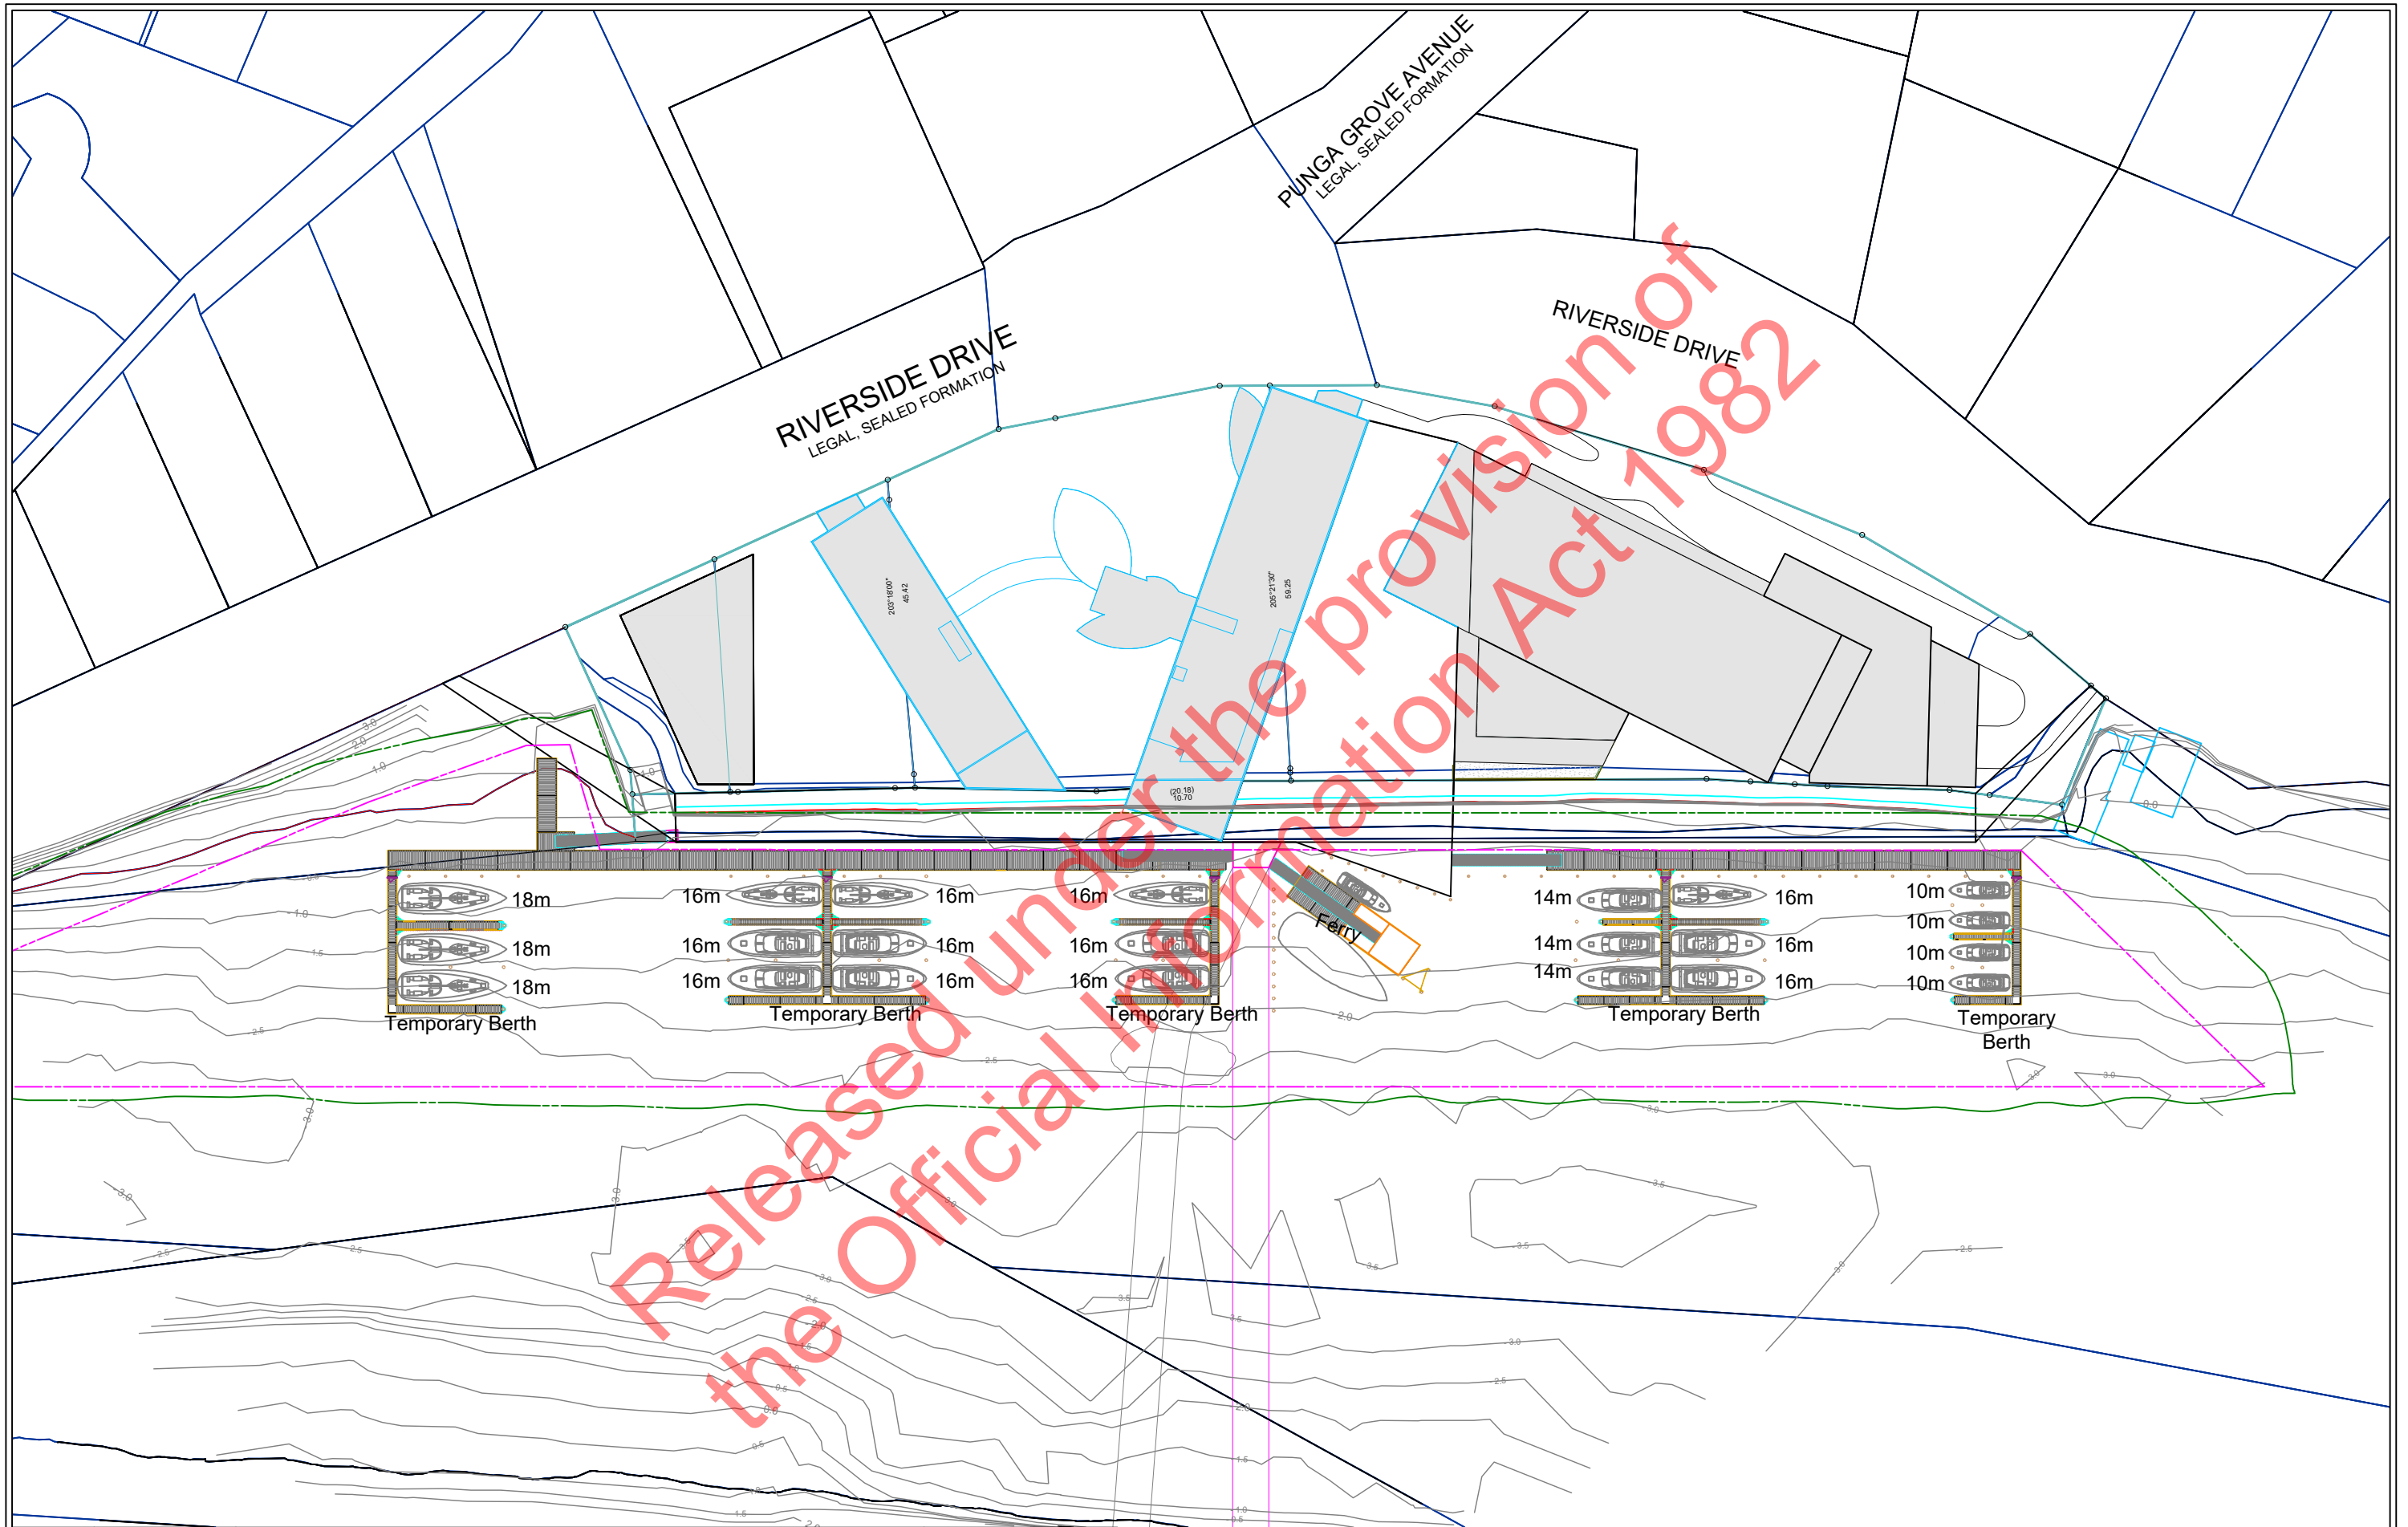


Rev	Date	Description	Checked	Approved
2	5/09/2019	ADDED IMAGE, VARIOUS CHANGES TO	CC	
3	10/09/2019	ADDED SHEET 0003 PROPOSED DREDGING	CC	
4	13/09/2019	CHANGED POSITION OF FERRY PONTOON, REMOVED 20M BERTH	CC	AJ
5	30/09/2019	ADDED SHEET 0004	CC	AJ

0328		Client: NDC			Concept GA 2
General Tolerance 0.0 = +/- 1.0mm 0.0 = +/- 0.5mm 0.00 = +/- 0.1mm		Scale: 1:1000			Drawing No: 0328-0000- 0002
		Drawn by: CRAIG CAVE			Type: GENERAL ARRANGEMENT

© All designs and calculations contained in this plan are the sole and wholly owned intellectual property of Total Marine Services Ltd, New Zealand.

Released under the Provision of  
the Official Information Act 1982

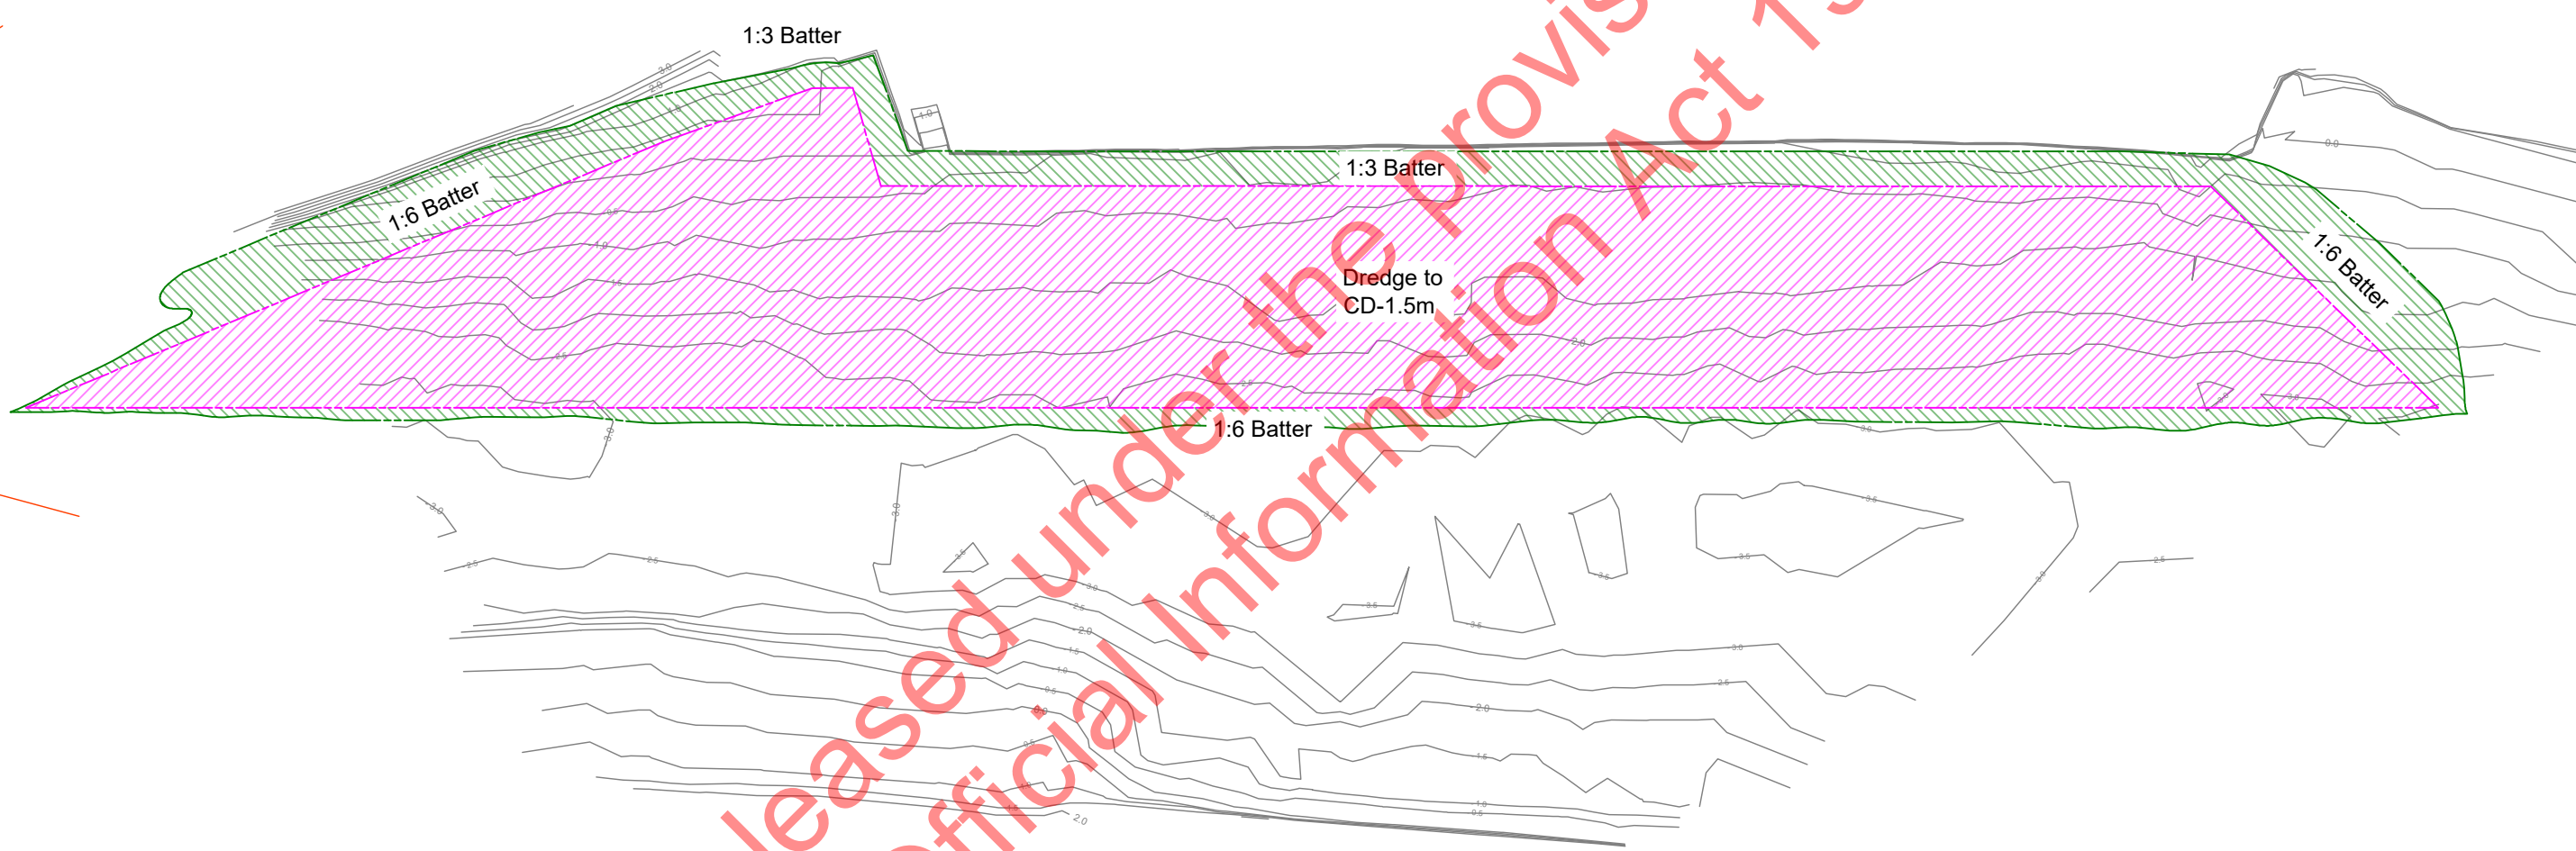


Rev	Date	Description	Checked	Approved
2	5/09/2019	ADDED IMAGE, VARIOUS CHANGES TO EASTERN BERTH	CC	AJ
3	10/09/2019	ADDED SHEET 0003 PROPOSED DREDGING	CC	AJ
4	13/09/2019	CHANGED POSITION OF FERRY PONTOON, REMOVED 20M BERTH	CC	AJ
5	30/09/2019	ADDED SHEET 0004	CC	AJ

0328	<b>TOTAL MARINE SERVICES LTD</b>	Proposed Dredging								
<table border="0"> <tr> <td>General Tolerance</td> <td>Client: NDC</td> </tr> <tr> <td>0. = +/- 1.0mm</td> <td>Scale: 1:1200</td> </tr> <tr> <td>0.0 = +/- 0.5mm</td> <td>Drawn by: CRAIG CAVE</td> </tr> <tr> <td>0.00 = +/- 0.1mm</td> <td></td> </tr> </table>	General Tolerance	Client: NDC	0. = +/- 1.0mm	Scale: 1:1200	0.0 = +/- 0.5mm	Drawn by: CRAIG CAVE	0.00 = +/- 0.1mm			Drawing No: 0328-0000- 0003 Type: GENERAL ARRANGEMENT
General Tolerance	Client: NDC									
0. = +/- 1.0mm	Scale: 1:1200									
0.0 = +/- 0.5mm	Drawn by: CRAIG CAVE									
0.00 = +/- 0.1mm										

© All designs and calculations contained in this plan are the sole and wholly owned intellectual property of Total Marine Services Ltd, New Zealand.

Released under the Provision of  
the Official Information Act 1982


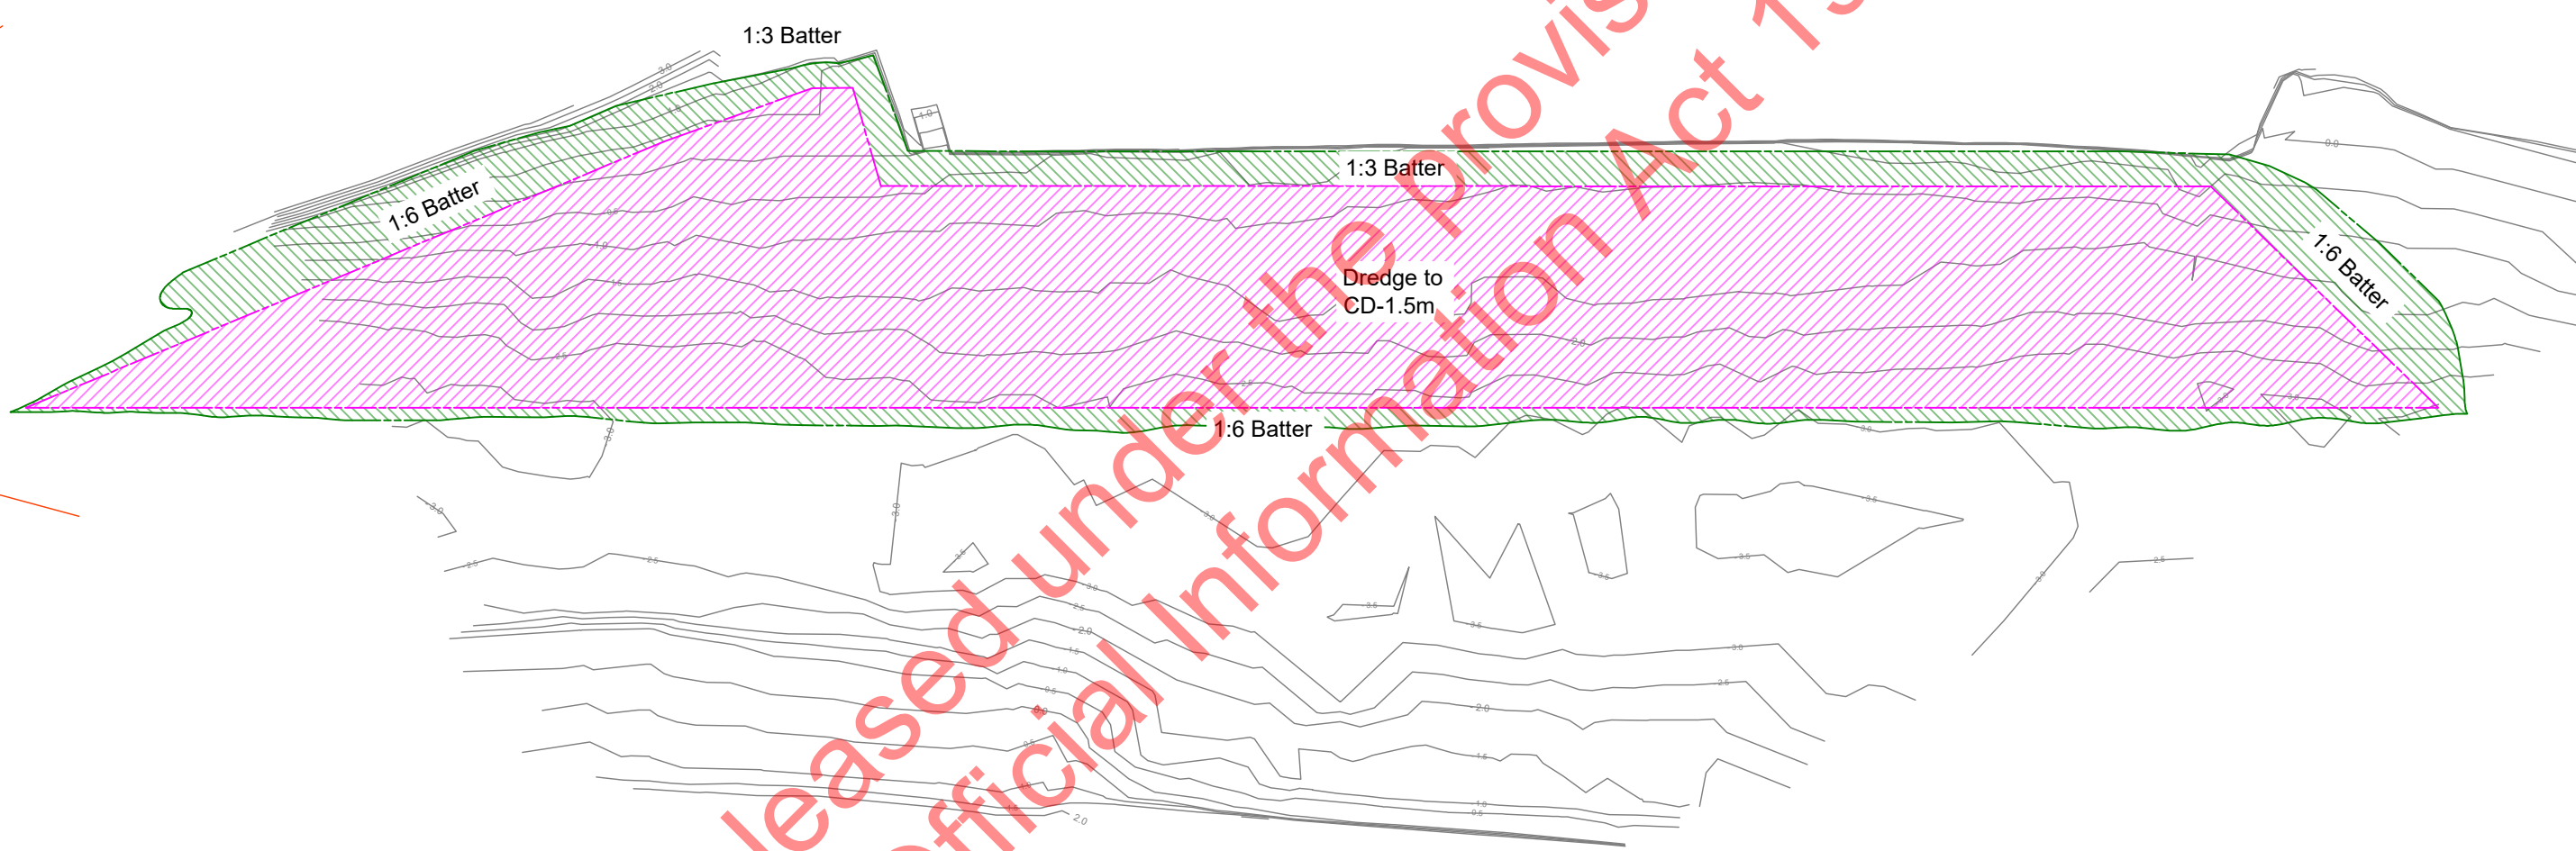


Inground dredging volume = 31,168 Cubic Meters

Rev	Date	Description	Checked	Approved
2	5/09/2019	ADDED IMAGE, VARIOUS CHANGES TO EASTERN BERTH	CC	AJ
3	10/09/2019	ADDED SHEET 0003 PROPOSED DREDGING	CC	AJ
4	13/09/2019	CHANGED POSITION OF FERRY PONTOON, REMOVED 20M BERTH	CC	AJ
5	30/09/2019	ADDED SHEET 0004	CC	AJ

0328	<b>TOTAL MARINE SERVICES LTD</b>	Proposed Dredging									
<table border="0"> <tr> <td>General Tolerance</td> <td>Client: NDC</td> </tr> <tr> <td>0. = +/- 1.0mm</td> <td>Scale: 1:1200</td> </tr> <tr> <td>0.0 = +/- 0.5mm</td> <td>Drawn by: CRAIG CAVE</td> </tr> <tr> <td>0.00 = +/- 0.1mm</td> <td></td> </tr> </table>	General Tolerance	Client: NDC	0. = +/- 1.0mm	Scale: 1:1200	0.0 = +/- 0.5mm	Drawn by: CRAIG CAVE	0.00 = +/- 0.1mm			Drawing No: 0328-0000- 0003 Type: GENERAL ARRANGEMENT	
General Tolerance	Client: NDC										
0. = +/- 1.0mm	Scale: 1:1200										
0.0 = +/- 0.5mm	Drawn by: CRAIG CAVE										
0.00 = +/- 0.1mm											

© All designs and calculations contained in this plan are the sole and wholly owned intellectual property of Total Marine Services Ltd, New Zealand.

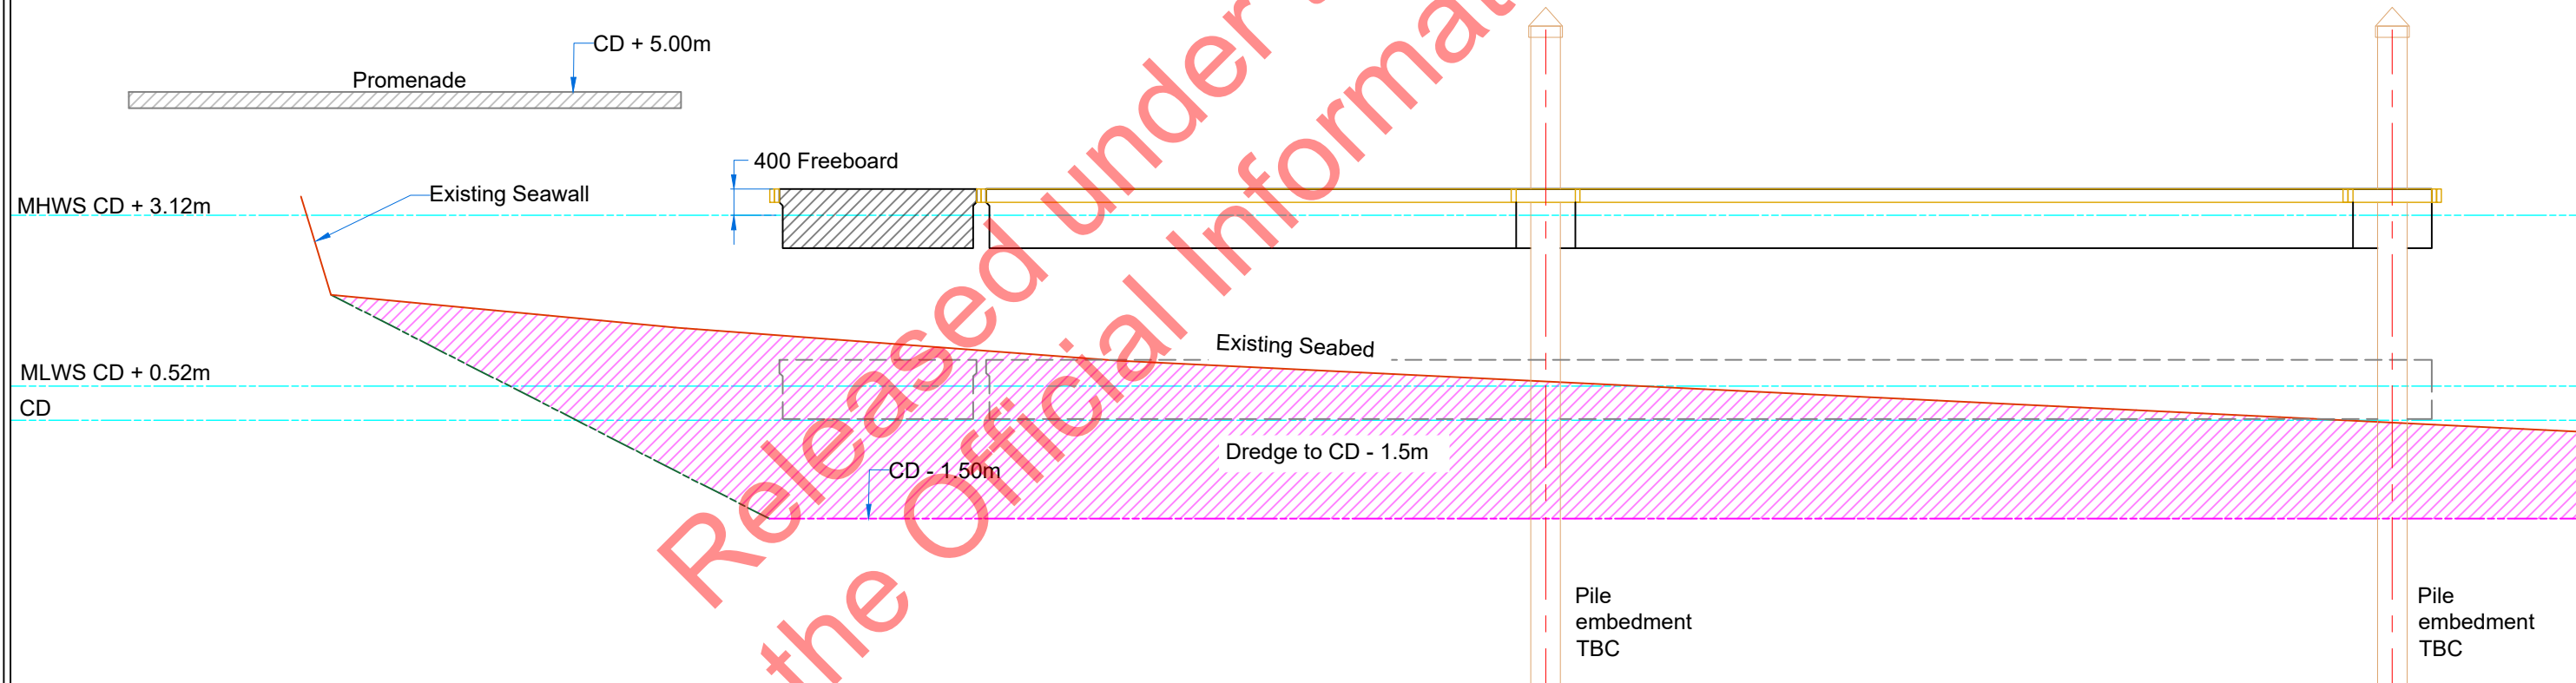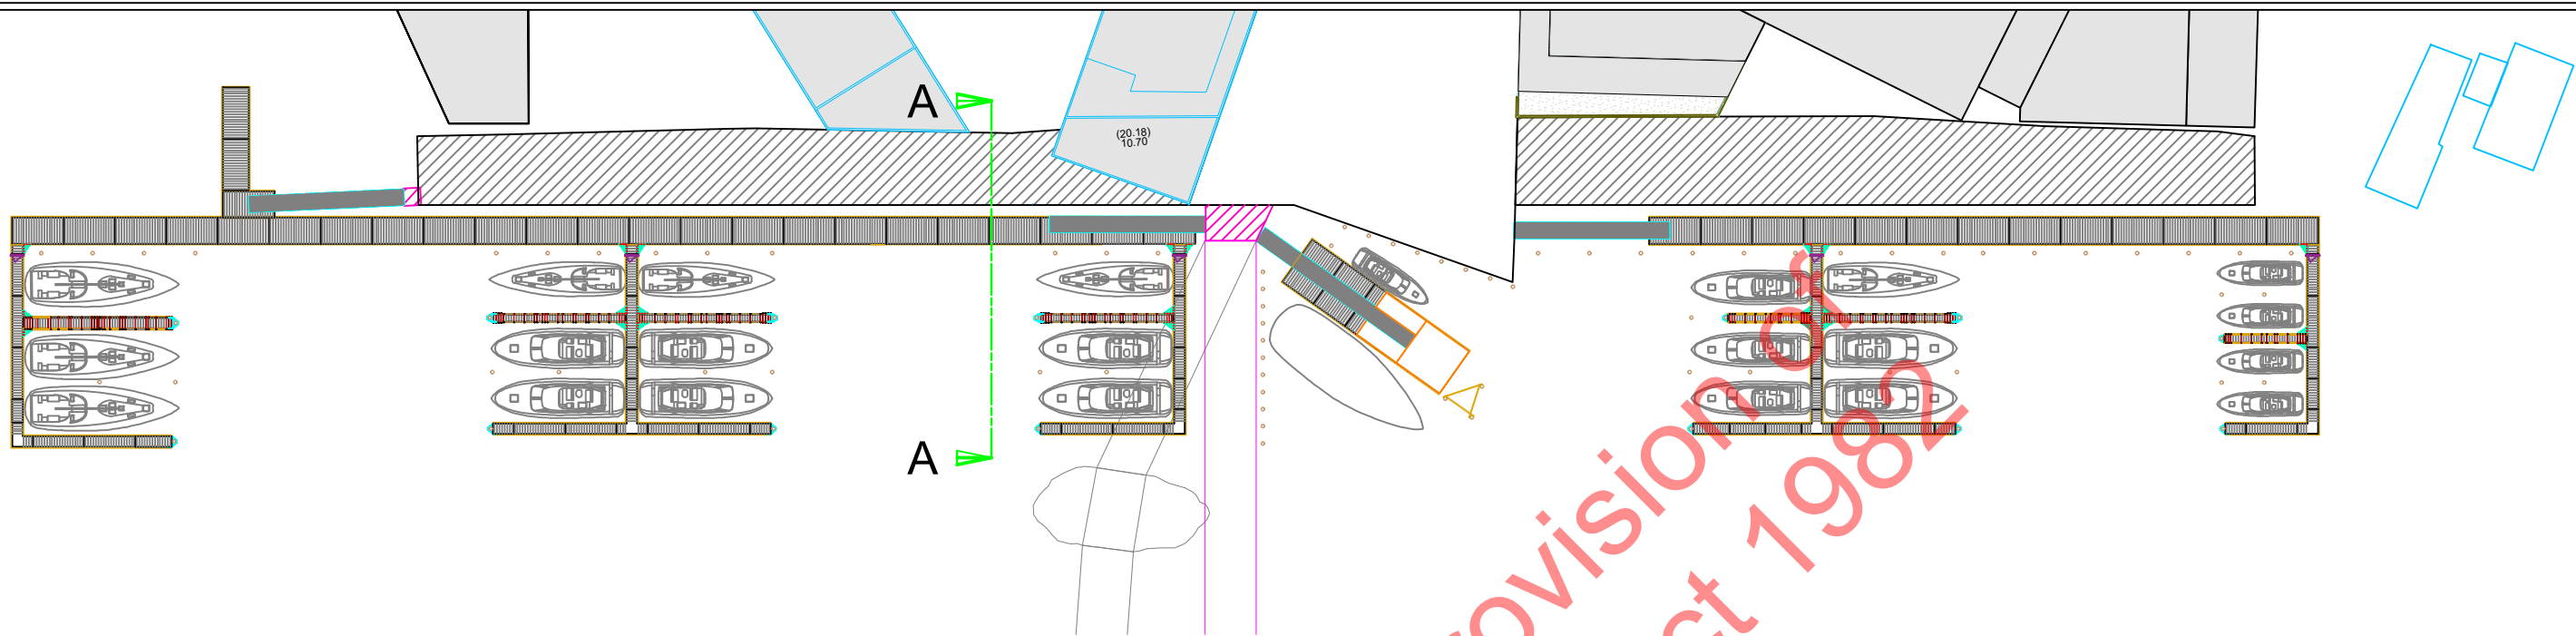

Section AA  
Scale 1:100

Rev	Date	Description	Checked	Approved
2	5/09/2019	ADDED IMAGE, VARIOUS CHANGES TO EASTERN BERTH	CC	AJ
3	10/09/2019	ADDED BERTH 003 PROPOSED DREDGING	CC	AJ
4	13/09/2019	CHANGED POSITION OF FERRY PONTOON, REMOVED 20M BERTH	CC	AJ
5	30/09/2019	ADDED SHEET 0004	CC	AJ

0328		Section	
General Tolerance 0. = +/- 1.0mm 0.0 = +/- 0.5mm 0.00 = +/- 0.1mm	Client: NDC Scale: 1:100 Drawn by: CRAIG CAVE	<b>TOTAL MARINE SERVICES LTD</b>	Drawing No: 0328-0000- 0004 Type: GENERAL ARRANGEMENT

© All designs and calculations contained in this plan are the sole and wholly owned intellectual property of Total Marine Services Ltd, New Zealand.