



WELLINGTON
lvl 2, 282 wakefield st
wellington, 6149
po box 19212
p: +64 4 381 3355

AUCKLAND
lvl 2, 26 lorne st
auckland, 1010
p: +64 9 373 5258

w: www.waal.co.nz
e: office@waal.co.nz

ŌTAKI MĀORI RACECOURSE


LANDSCAPE APPROACH

19/10/2022

prepared by:
Wā | WRAIGHT + ASSOCIATES LIMITED

prepared for:
ŌTAKI REVISITED LIMITED

Wā contacts:
Nicole Thompson
Principal Landscape Architect
s 9(2)(a)
s 9(2)(a)

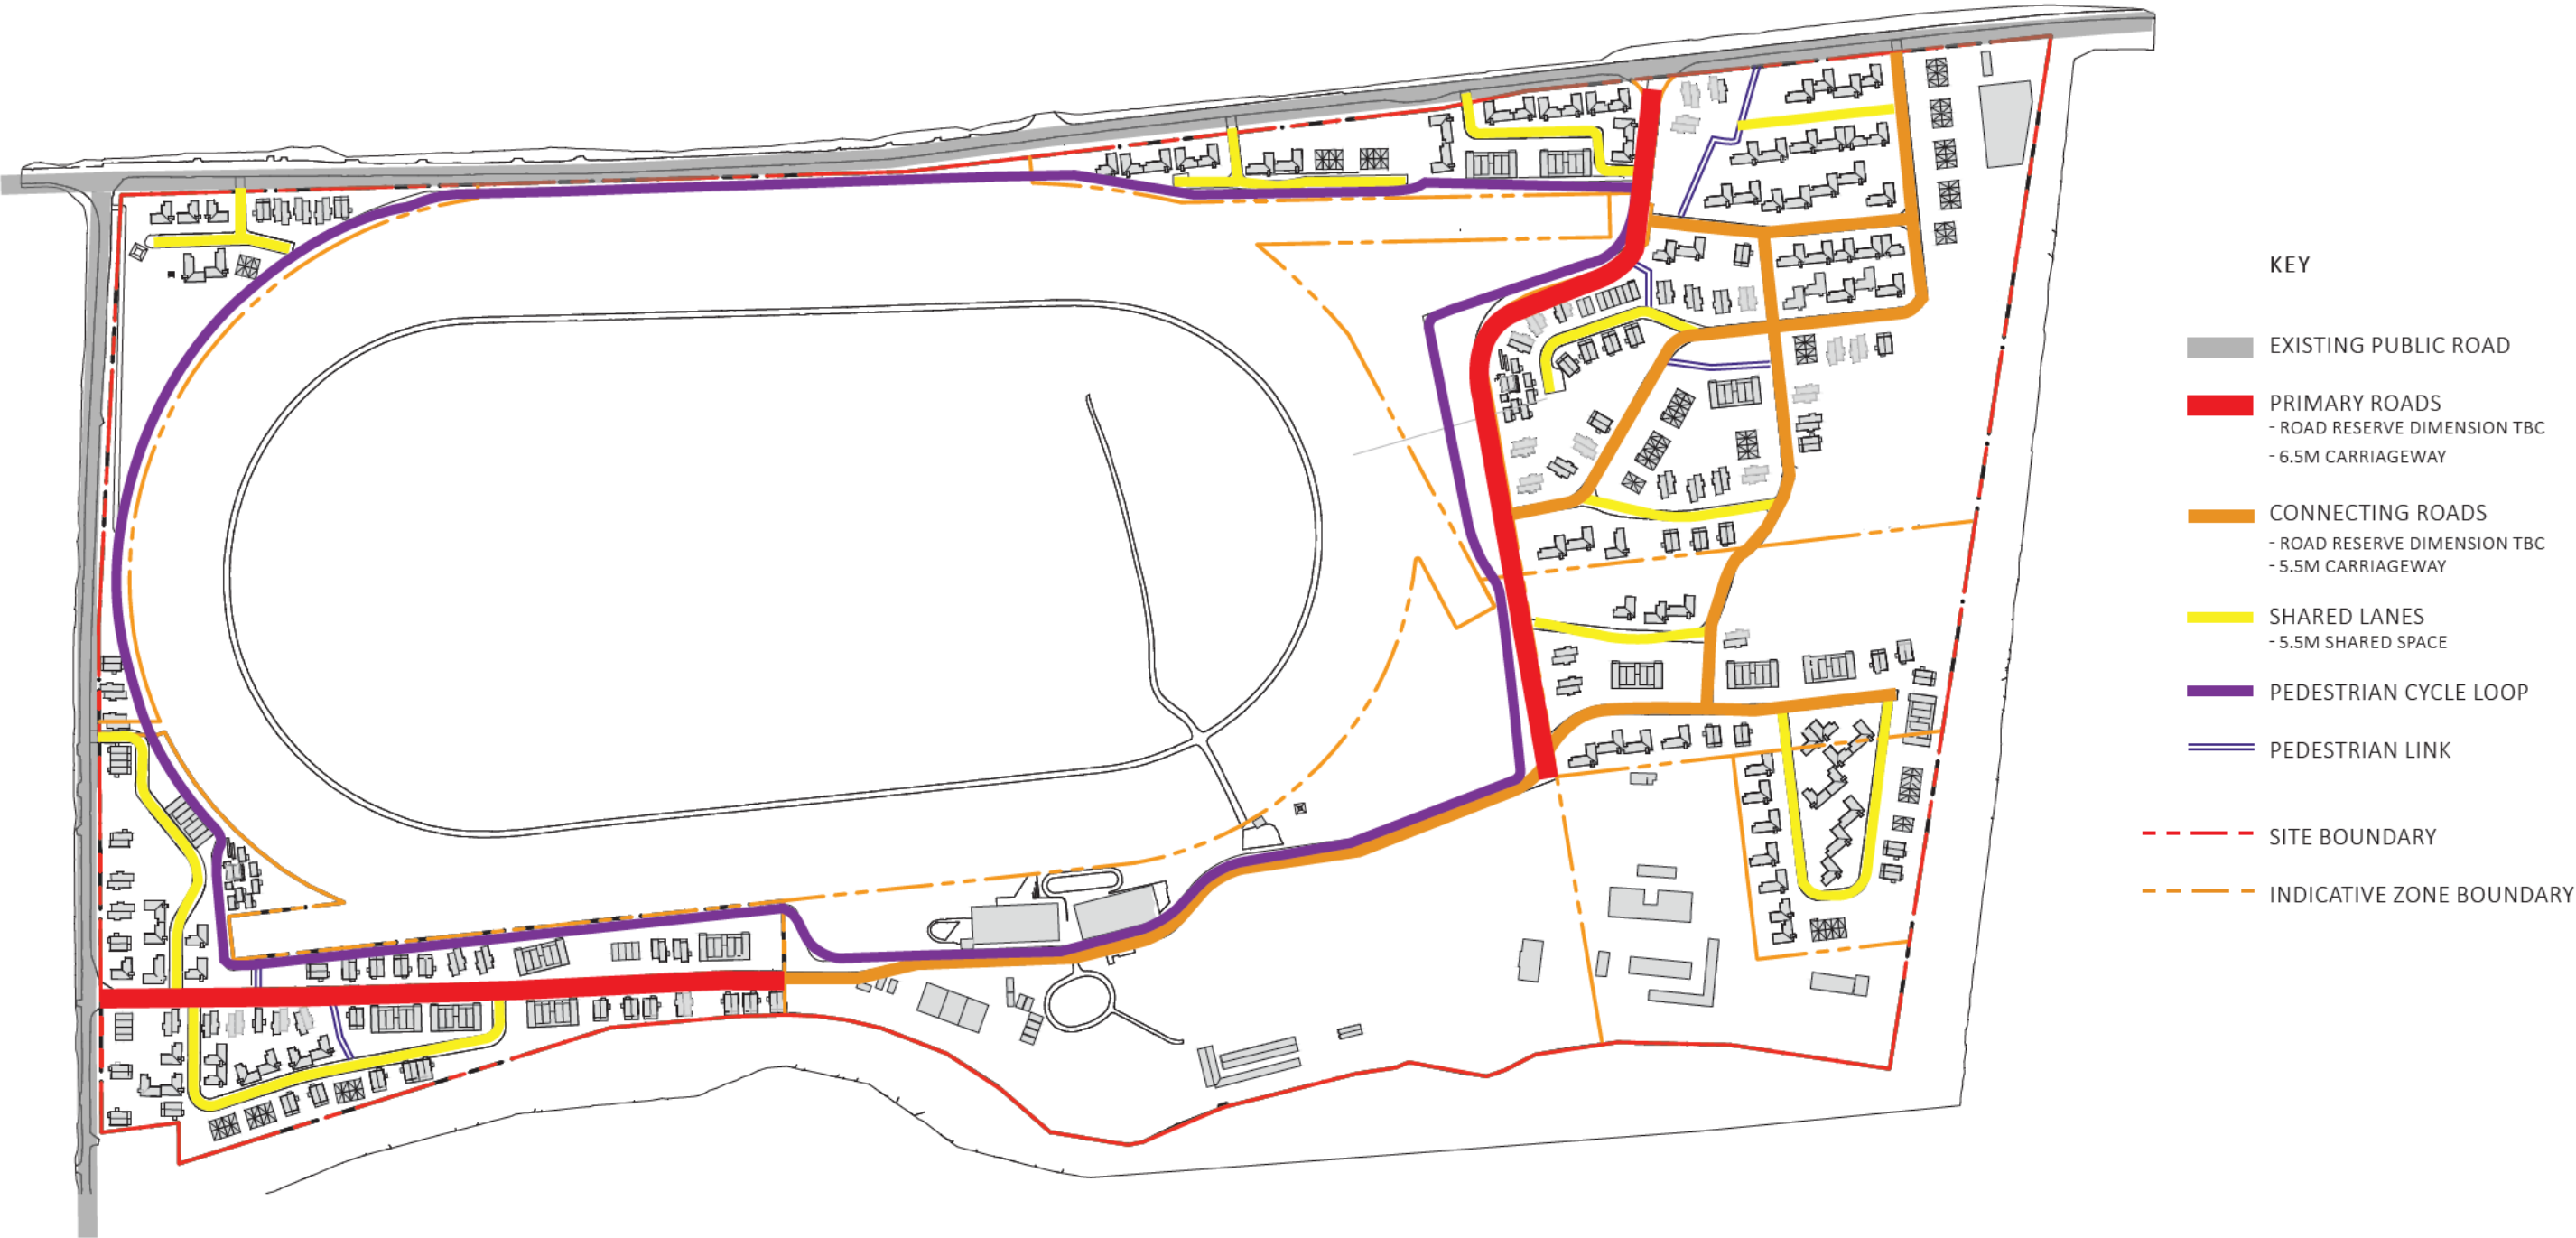


SCALE 1:4000@A3



SCALE 1:4000@A3


TYPICAL ROADING TYPOLOGIES

01 TYPICAL PRIMARY ROAD

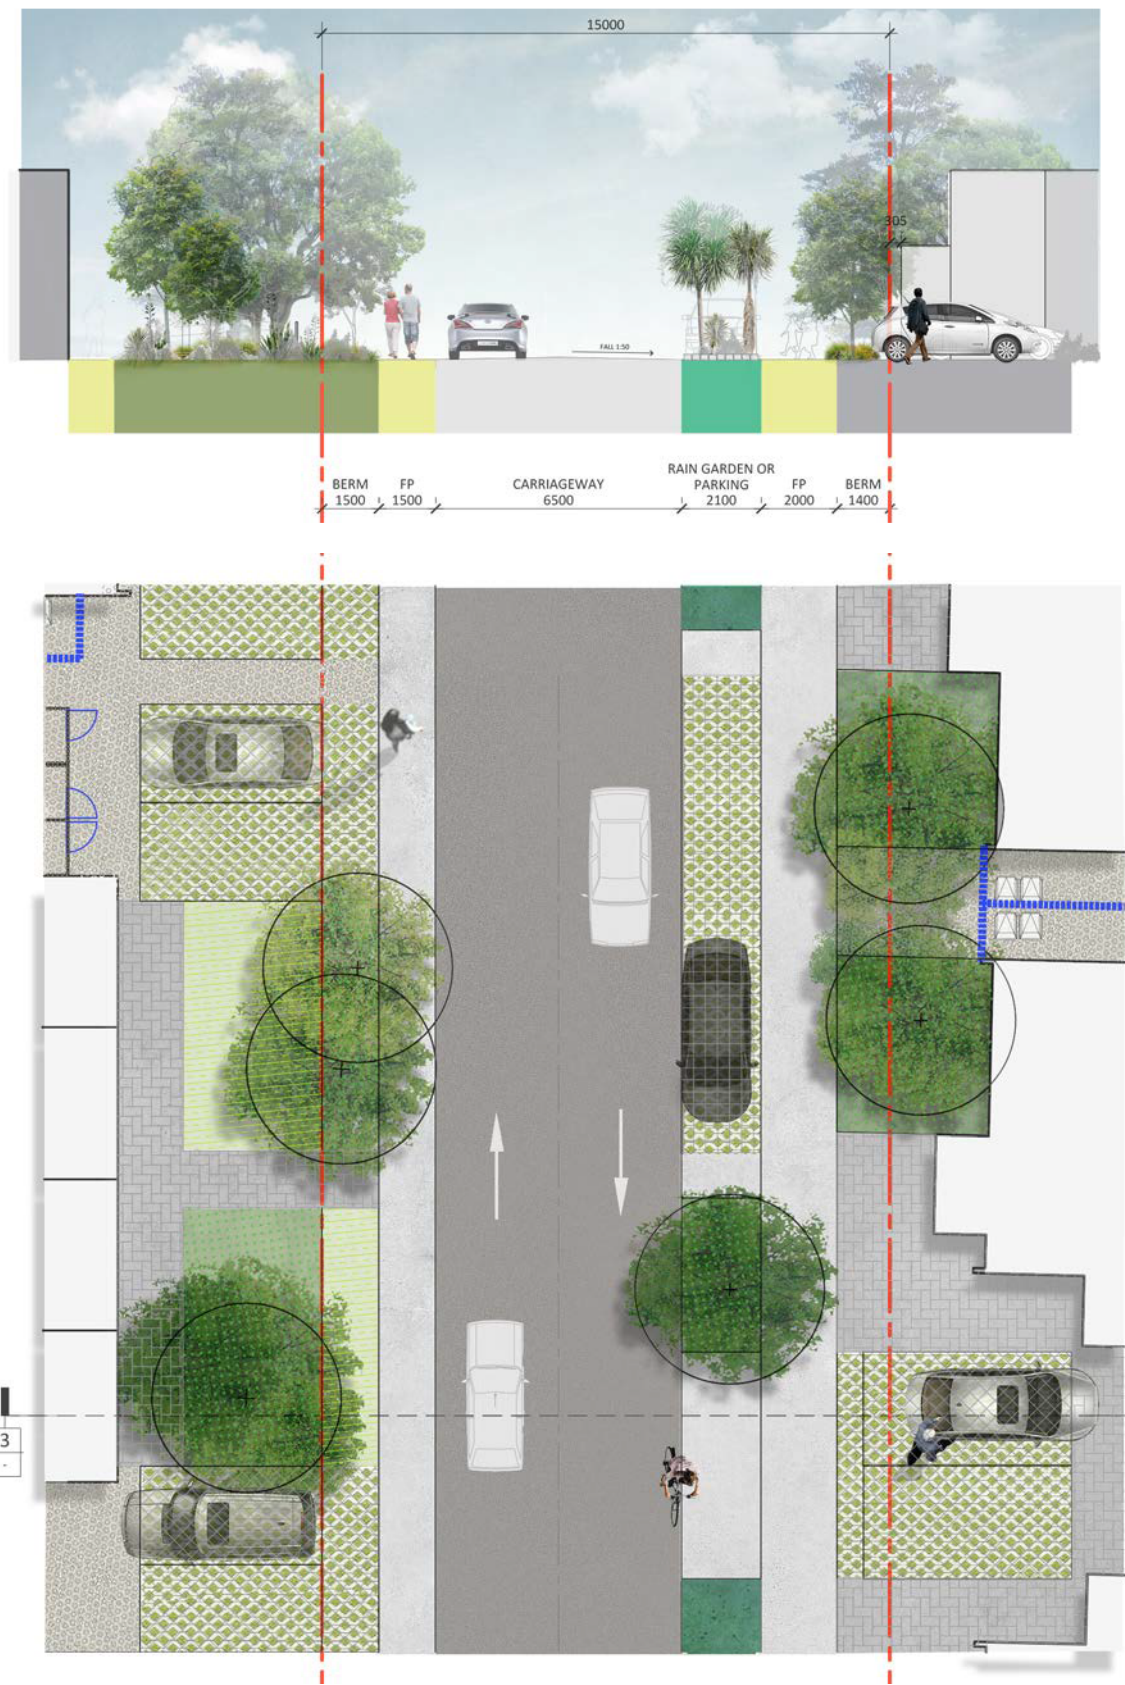

SCALE 1:200@A3

03 TYPICAL SHARED LANE

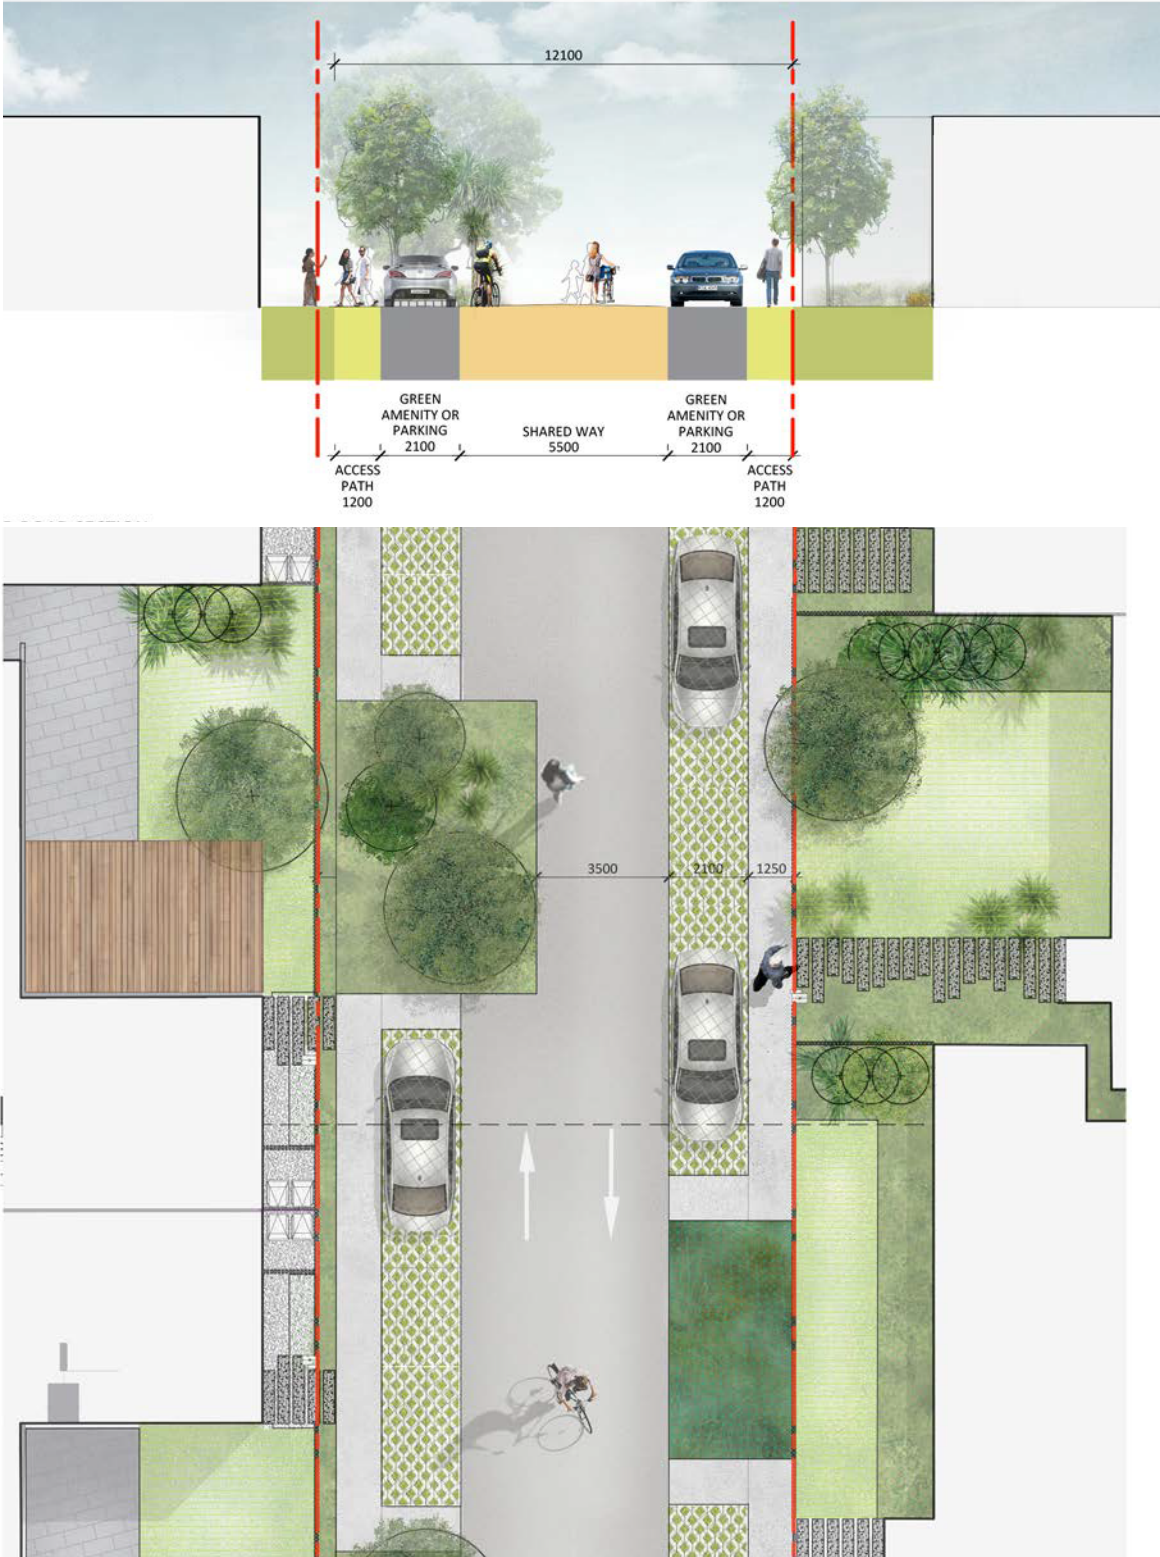

SCALE 1:200@A3



KEY

- CONCRETE PAVING
- CONCRETE UNIT PAVING
- STONE PAVING
- ASPHALT PAVING
- AGGREGATE PAVING
- GARDEN BED
- LAWN
- RAINGARDEN
- RECYCLING / RUBBISH BIN
- WASHING LINE
- LETTERBOX
- RAISED VEGE GARDEN
- LOW HEIGHT FENCE [1.0M]
- SCREEN FENCE [1.5 - 2.0M]



SCALE 1:400@A3



- KEY
- CONCRETE PAVING
 - CONCRETE UNIT PAVING
 - STONE PAVING
 - ASPHALT PAVING
 - AGGREGATE PAVING
 - GARDEN BED
 - LAWN
 - RAINGARDEN
 - RECYCLING / RUBBISH BIN
 - WASHING LINE
 - LETTERBOX
 - RAISED VEGE GARDEN
 - LOW HEIGHT FENCE [1.0M]
 - SCREEN FENCE [1.5 - 2.0M]



SCALE 1:400@A3

OTAKI MĀORI RACE COURSE | LANDSCAPE CONCEPT

WRAIGHT + ASSOCIATES LTD

DRAFT