



- KEY
- CONCRETE PAVING
  - CONCRETE UNIT PAVING
  - STONE PAVING
  - ASPHALT PAVING
  - AGGREGATE PAVING
  - GARDEN BED
  - LAWN
  - RAINGARDEN
  - RECYCLING / RUBBISH BIN
  - WASHING LINE
  - LETTERBOX
  - RAISED VEGE GARDEN
  - LOW HEIGHT FENCE [1.0M]
  - SCREEN FENCE [1.5 - 2.0M]



SCALE 1:400@A3



PRECEDENTS

LOW HEIGHT FENCING AT STREET  
FRONTAGES/ PARK EDGES



SCREEN FENCING FOR PRIVACY



COMBINATION OF PLANTING  
ELEMENTS AND FENCING TO DEFINE  
PRIVATE OUTDOOR SPACE



NATIVE SPECIES PLANTING AND  
EPHEMERAL WETLANDS (STORM  
WATER MANAGEMENT)



REINFORCED GRASS OR GRAVEL PARKING



NO KERB/FLUSH KERB CHIPSEAL  
ROADS





COMMUNITY SPACES



PUBLIC STREET /PRIVATE LOT INTERFACE



PARKLET





PLANTING STRATEGY

05. TRACKSIDE PATH

"On a hot New Year's Day in the late 1800s, Māori gathered at Ōtaki for the annual race day. The event started early to accommodate many horse races, and tribal groups broke out in haka to support their jockeys. **A fence made of split mānuka branches lined the track**, barely separating the cheering people from the horses. Children ran to vantage points around the course to catch glimpses of the action, while the elderly sat back and watched from a grandstand made from the horse carts in which they had travelled to Ōtaki."

- RNZ





WATER SENSITIVE URBAN DESIGN

RAINGARDENS AND SWALES




EPHEMERAL WETLANDS/ DETENTION BASINS



EXISTING WATER CHANNEL ECOLOGICAL RESTORATION



SCREEN/ HEDGE PLANTING

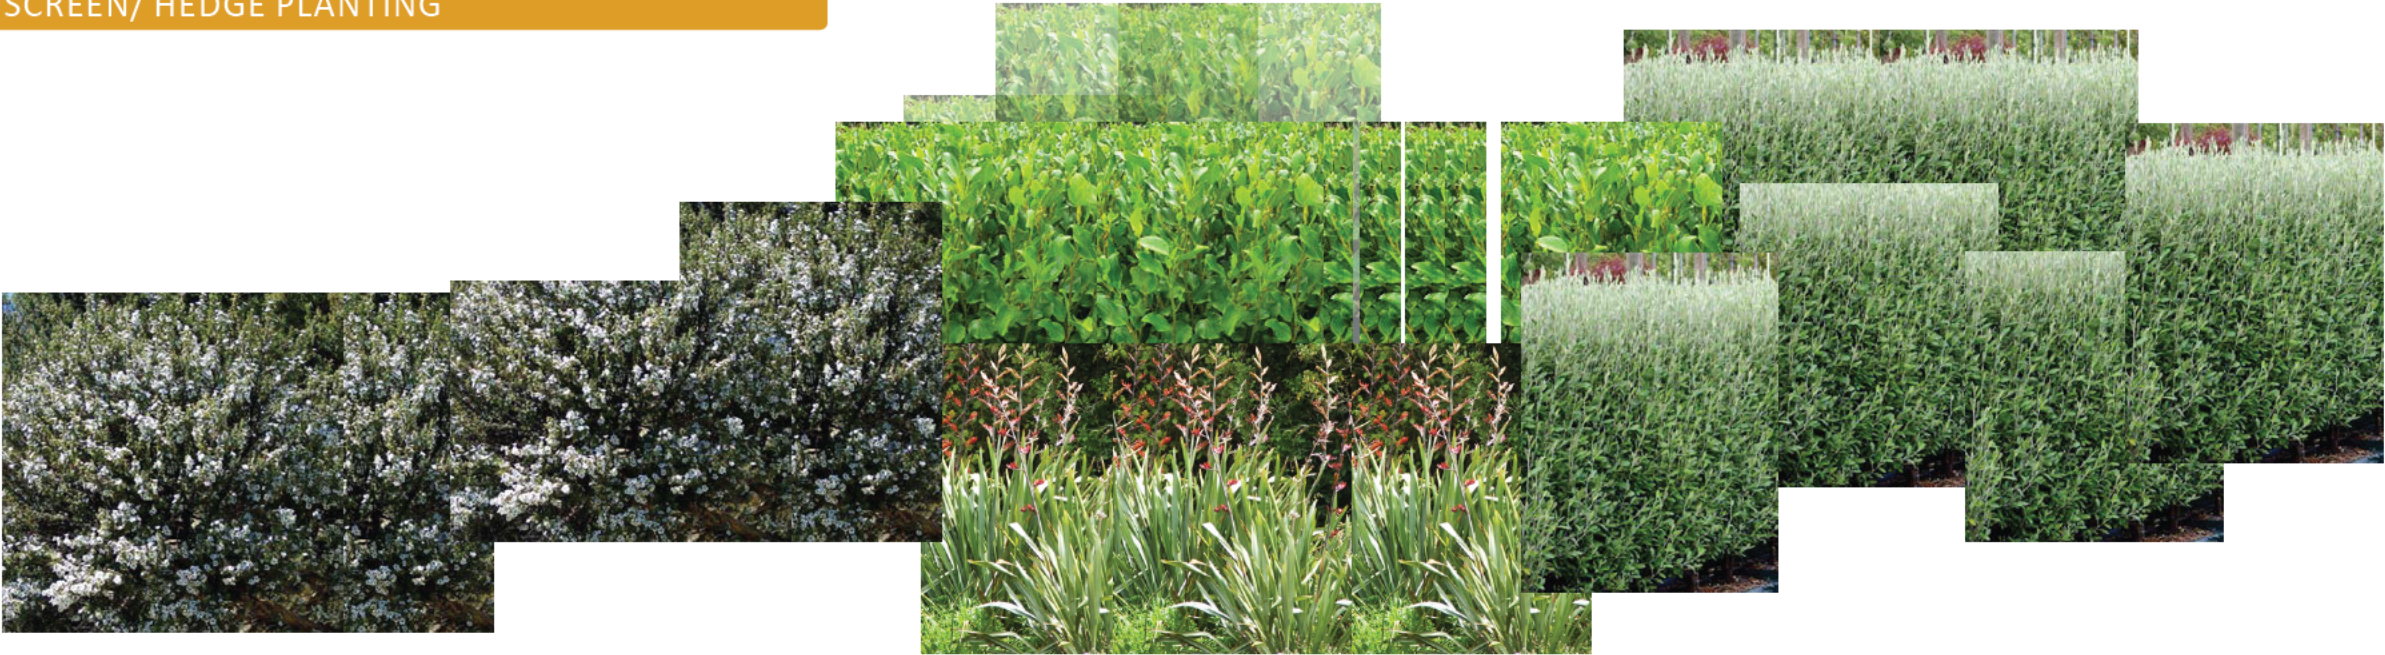



STREETS

