

APPROXIMATE AREAS AND VOLUMES:


- TOTAL SEABED OCCUPATION AREA INCLUDING ROCK ARMOURING: 7400 m²
- SEABED OCCUPATION AREA EXCLUDING ROCK ARMOURING: 6600 m²
- SEALED CARPARK AREA: 4400 m²
- BOAT RAMP AREA: 400 m²
- TOTAL RECLAMATION FILL VOLUME: 20750 m³
- ROCK ARMOURING VOLUME: 2250 m³

REV	DETAILS	DATE
0	ISSUED FOR CONSENT	23/04/2021
1	REISSUED FOR CONSENT	27/04/2021

PROJECT	RANGITANE LOOP RD RECLAMATION
SHEET DESCRIPTION	RECLAMATION AREA

STATUS		
FOR CONSENT		
DRAWN BY	APPROVED BY	SHT
MW	RB	A3
PROJECT NO.	SHEET NO.	REV
20-0072	001	1

Filename: Pldt Date: 27/04/2021 13:37:53 pm

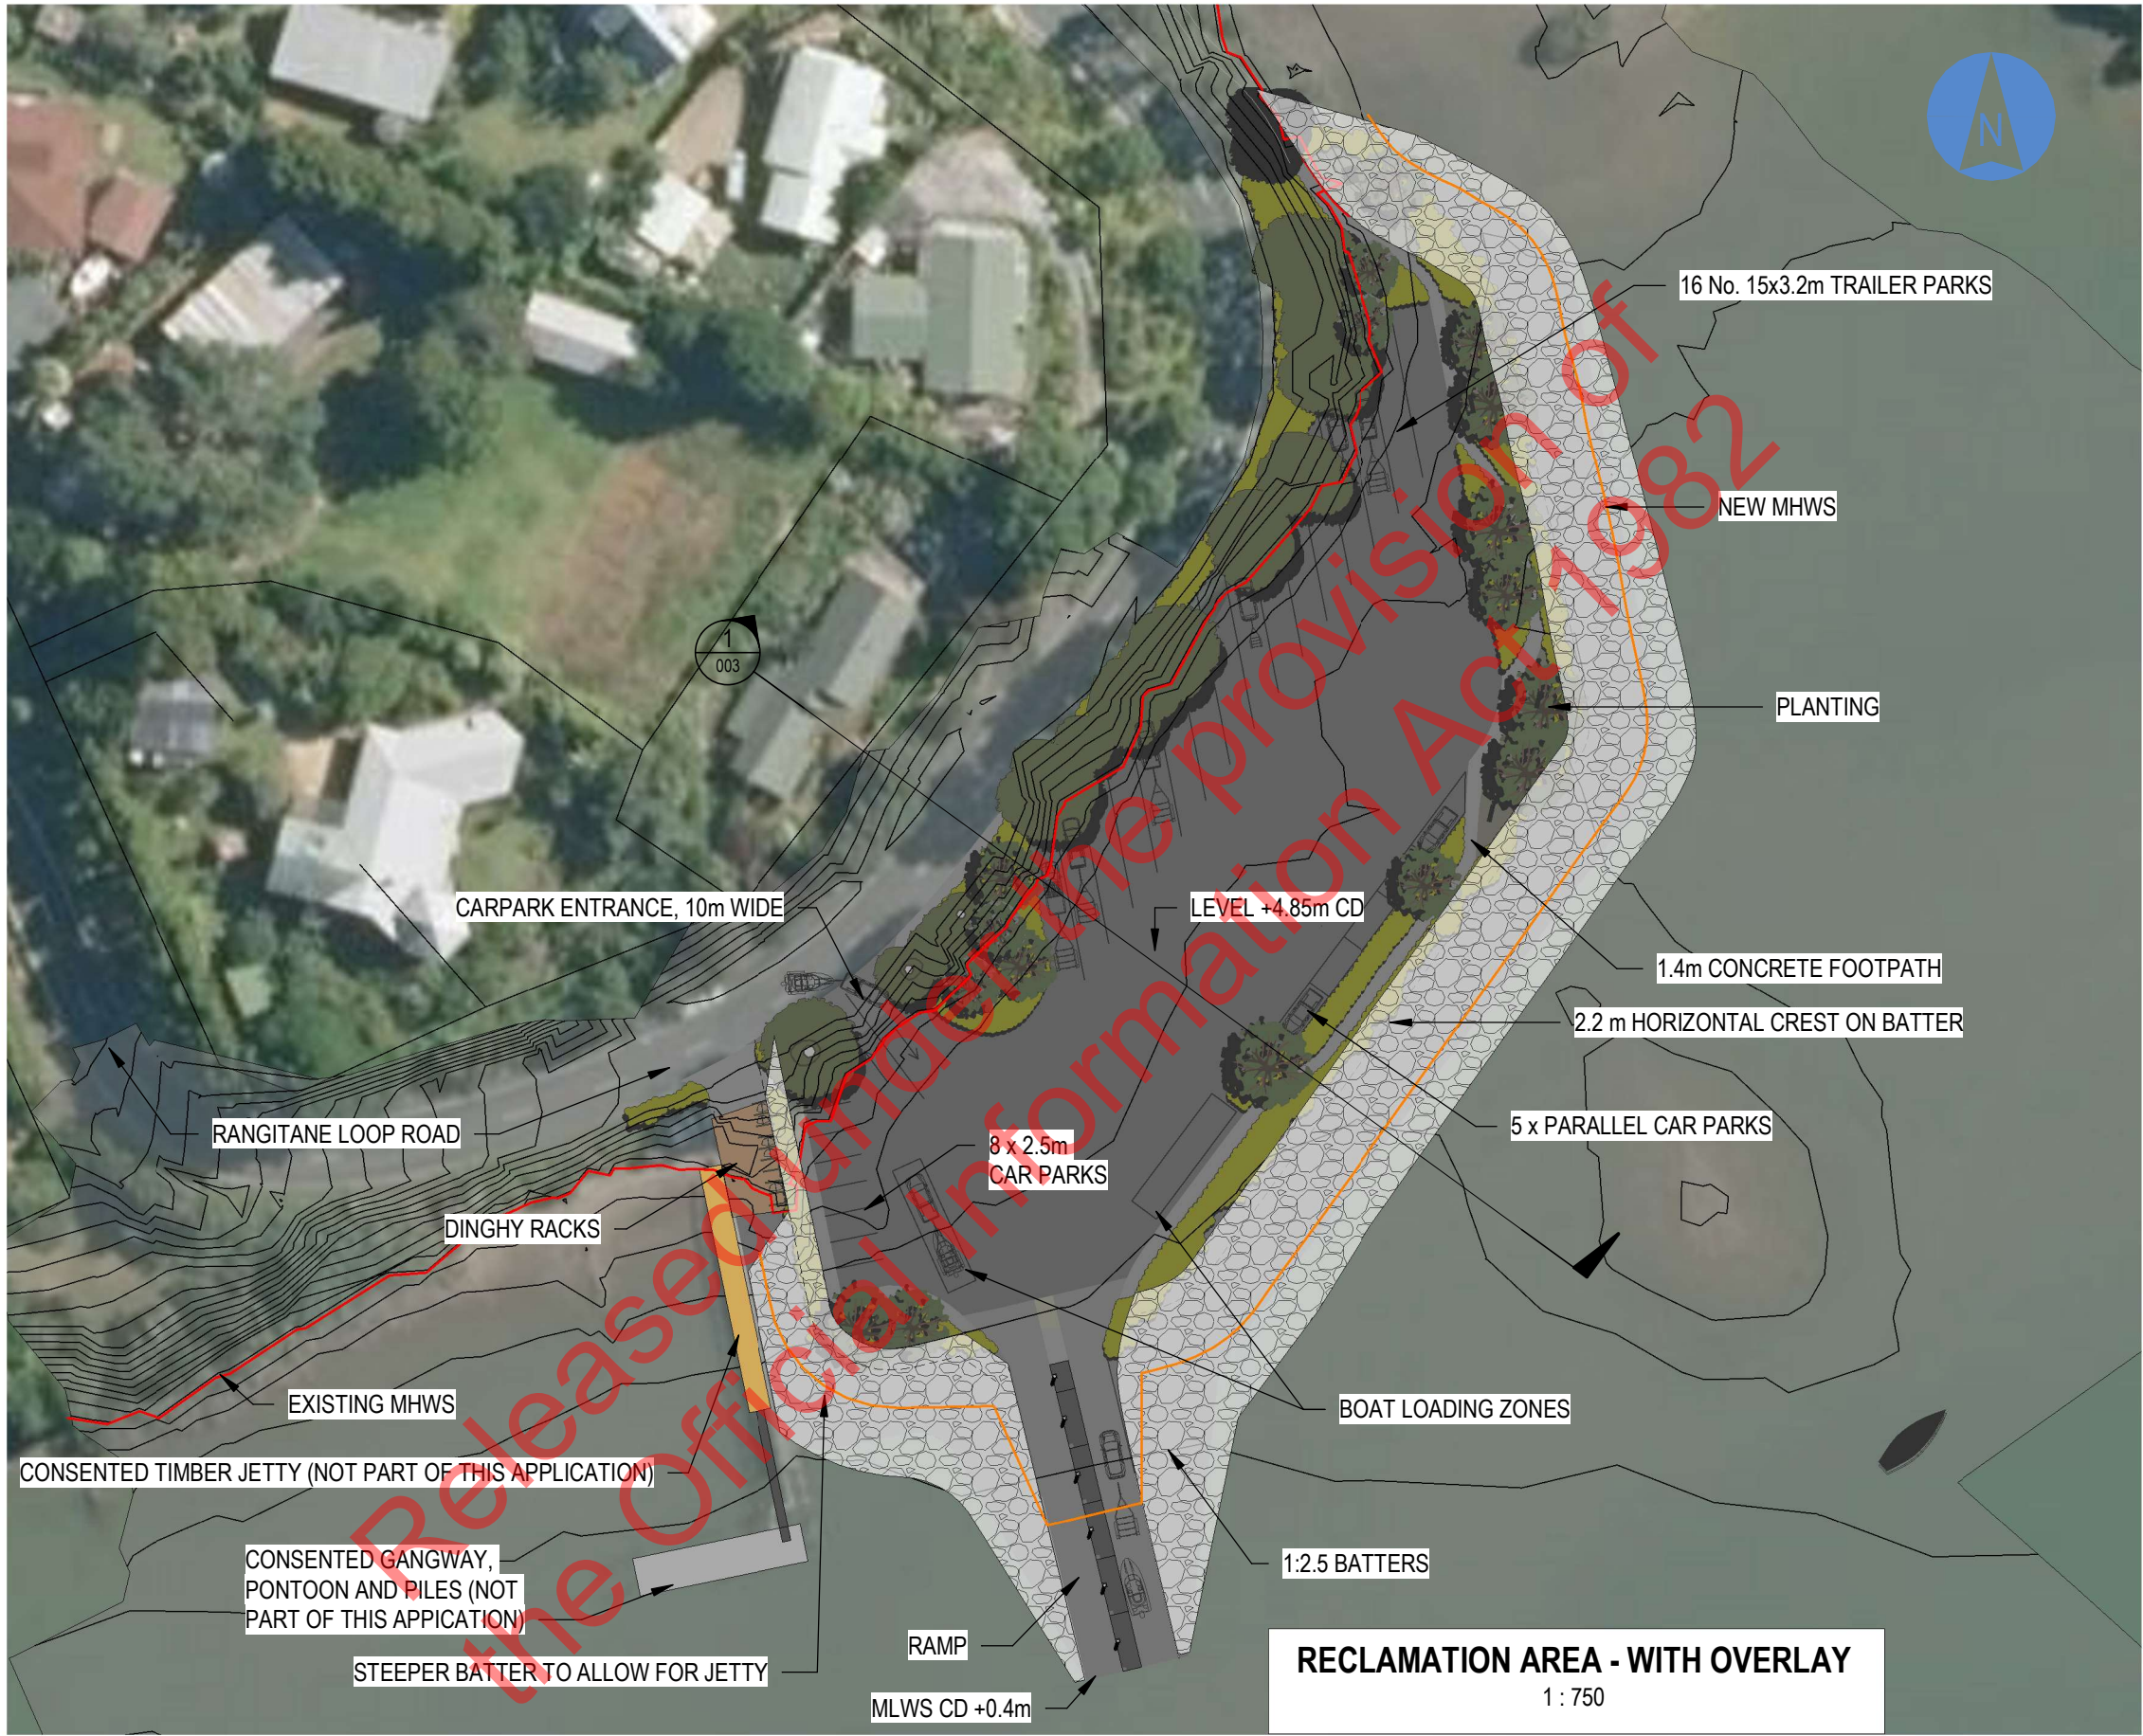


REV	DETAILS	DATE
0	ISSUED FOR CONSENT	23/04/2021
1	REISSUED FOR CONSENT	27/04/2021

PROJECT
RANGITANE LOOP RD RECLAMATION
SHEET DESCRIPTION
RECLAMATION - WITH OVERLAY

STATUS		
FOR CONSENT		
DRAWN BY	APPROVED BY	SHT
MW	RB	A3
PROJECT NO.	SHEET NO.	REV
20-0072	002	1

Filename: Pldt Date: 27/04/2021 3:37:54 pm

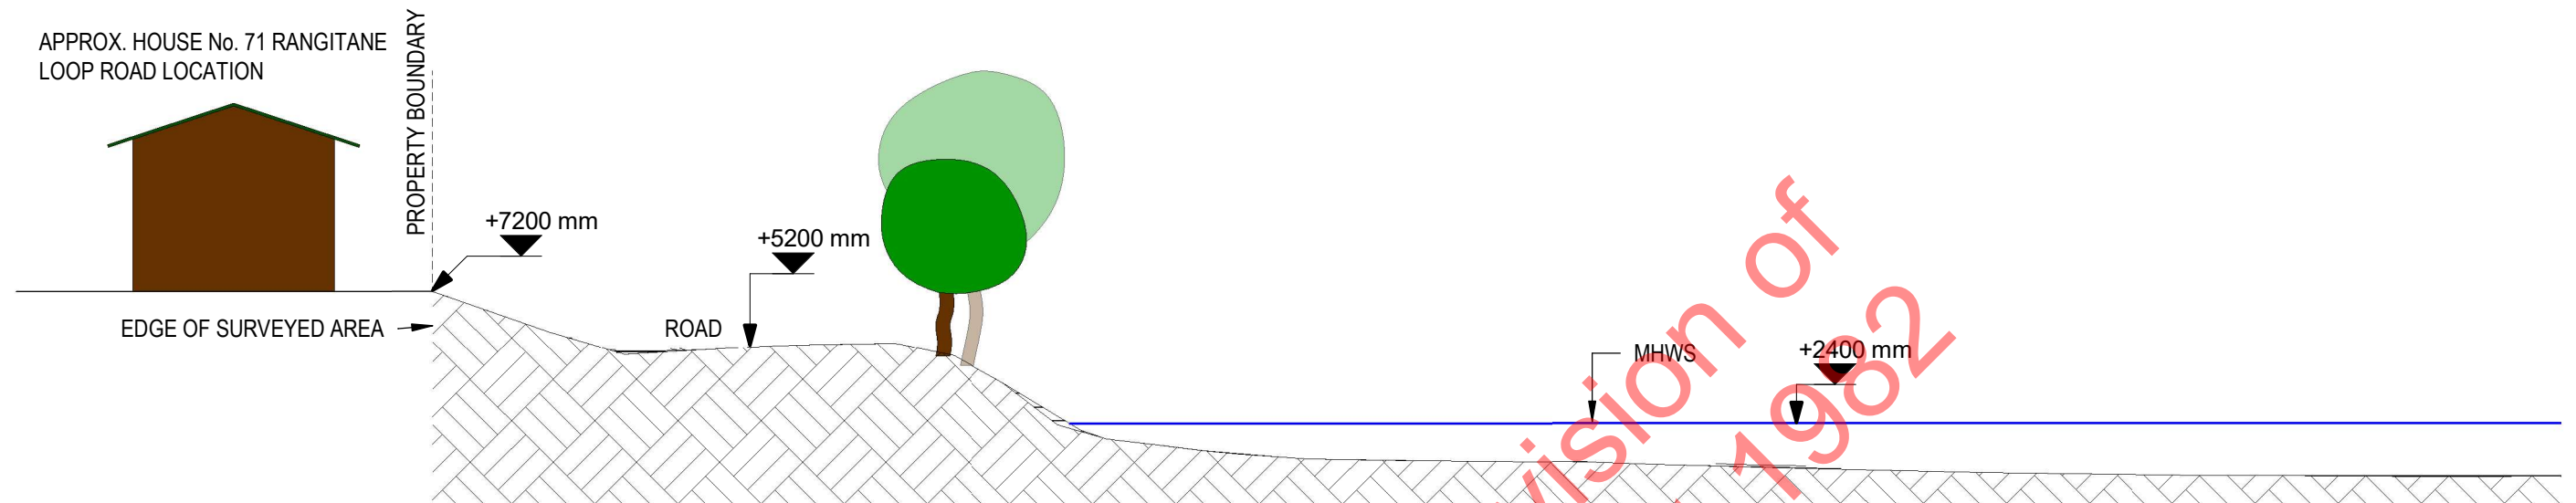

PRE-RECLAMATION SECTION

1 : 250



RECLAMATION SECTION

1 : 250

REV	DETAILS	DATE
0	ISSUED FOR CONSENT	23/04/2021
1	REISSUED FOR CONSENT	27/04/2021

PROJECT
RANGITANE LOOP RD RECLAMATION
SHEET DESCRIPTION
RECLAMATION SECTION VIEW

STATUS		
FOR CONSENT		
DRAWN BY	APPROVED BY	SHT
MW	RB	A3
PROJECT NO.	SHEET NO.	REV
20-0072	003	1