



TECHNICAL DETAILS - DC STRING CABLE LAYOUT ON THE SOLAR PV TABLE

2P x 26 (Full Table) DC string cable layout
SCALE 1:100

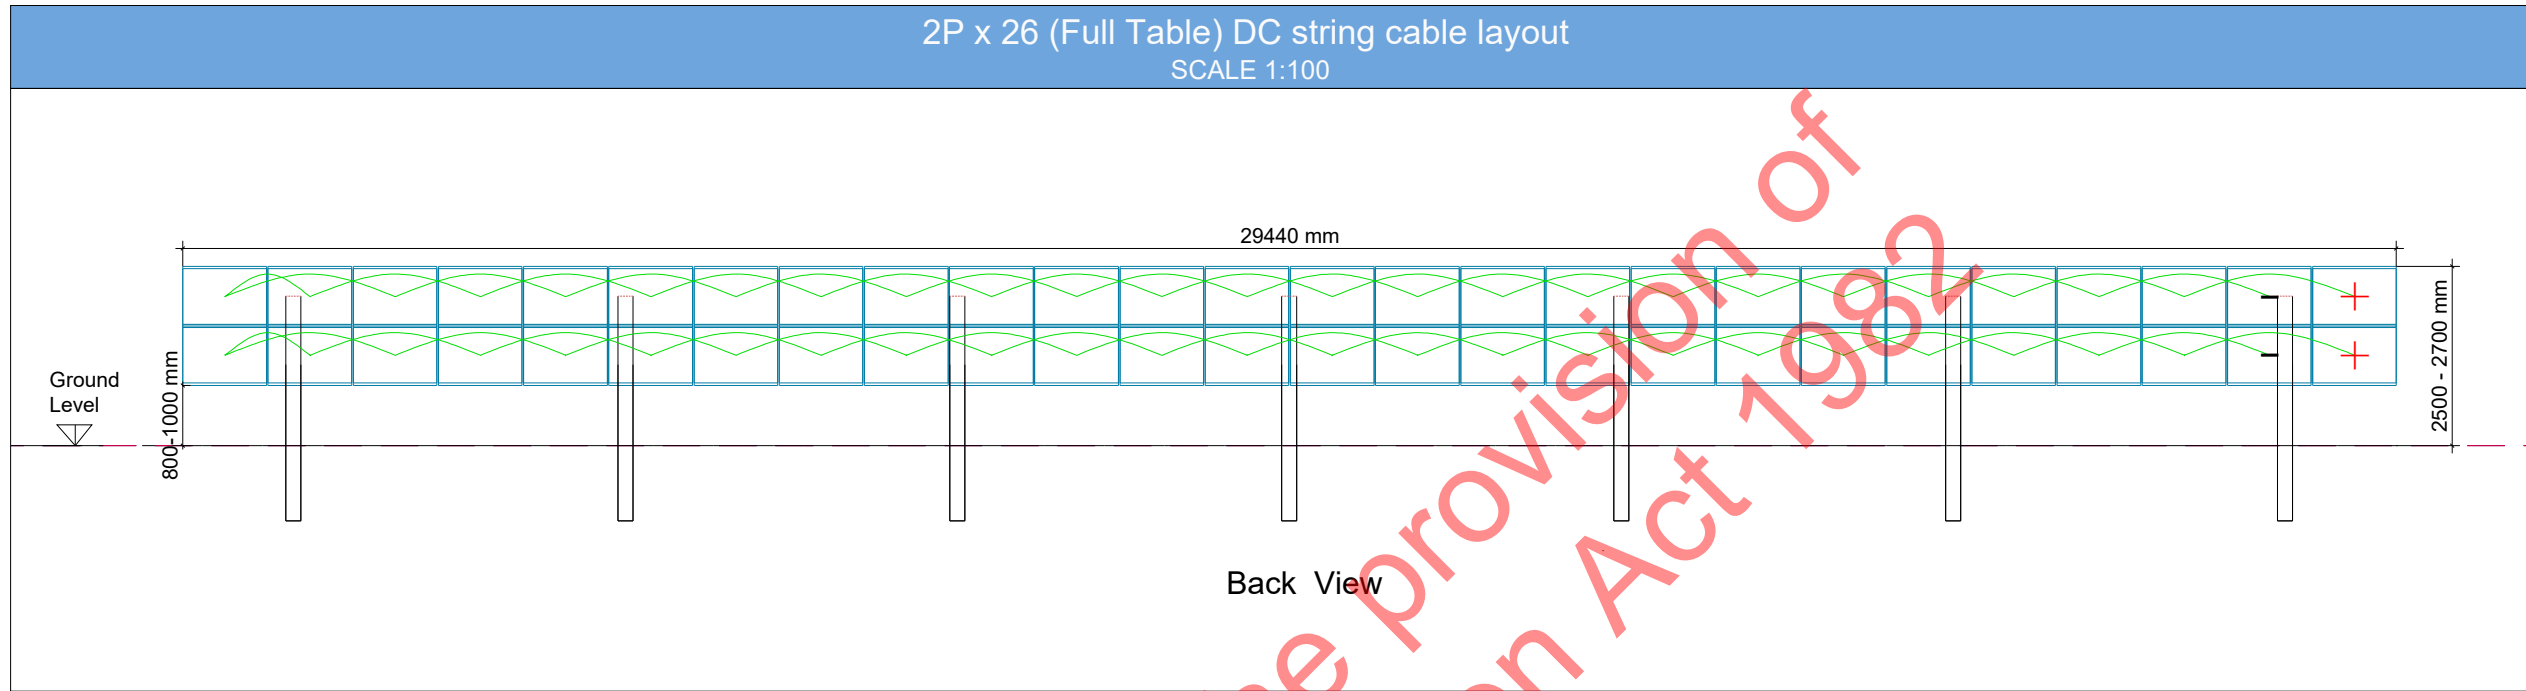

Back View

2P x 13 (Half Table) DC string cable layout
SCALE 1:100

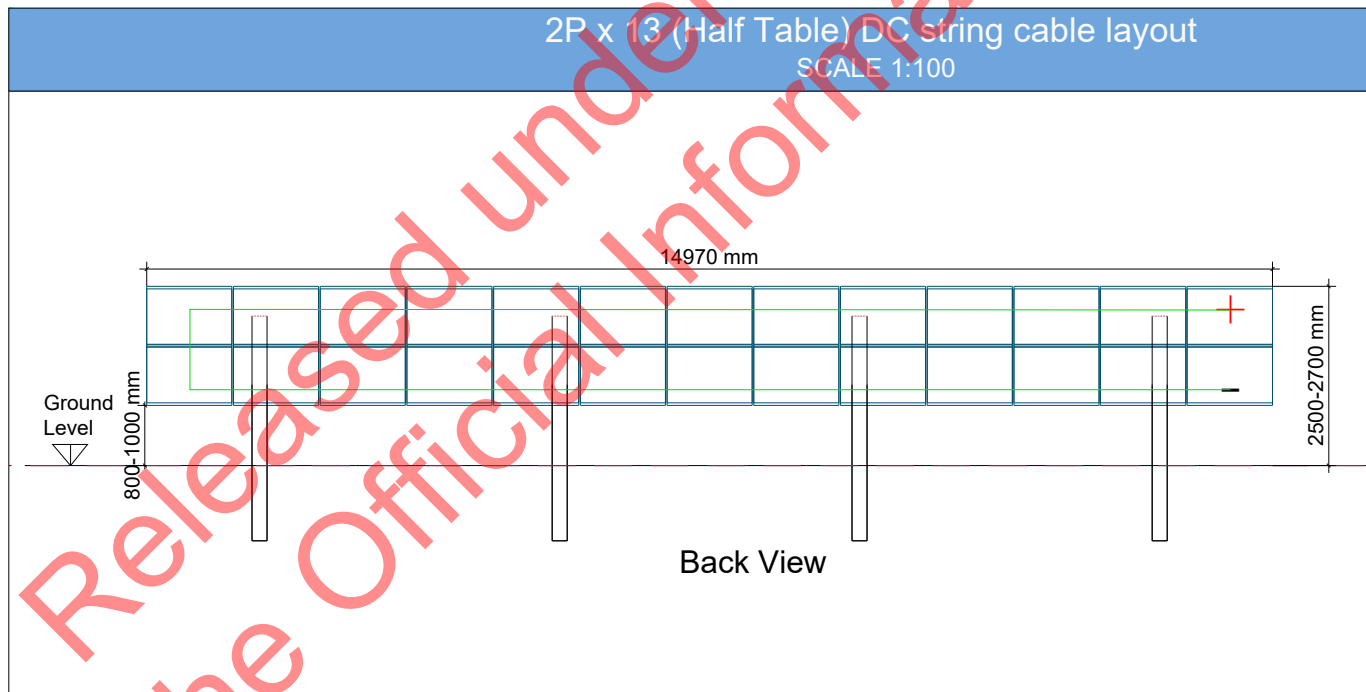

Back View

* All dimensions shown are in millimeters and are approximate *

R0	SD	JR	JR	First Draft	12.08.2021
REV	DRAWN	REVIEWED	APPROVED	CHANGE	DATE

GreenEnco
3 Allington Road, Harrow,
London, HA2 6AJ
www.greenenco.co.uk

DRAWING TITLE:
Technical details - DC string cable layout in a solar pv table

PROJECT NAME & ADDRESS:
Tauhei Solar Farm

DRAWING NUMBER:
PL.011



APPROVAL STAMP:
STATUS:
PLANNING

SCALE:
1:100
FORMAT:
DIN A3
SHEET:
1/1

A3 - (420 x 297)mm