
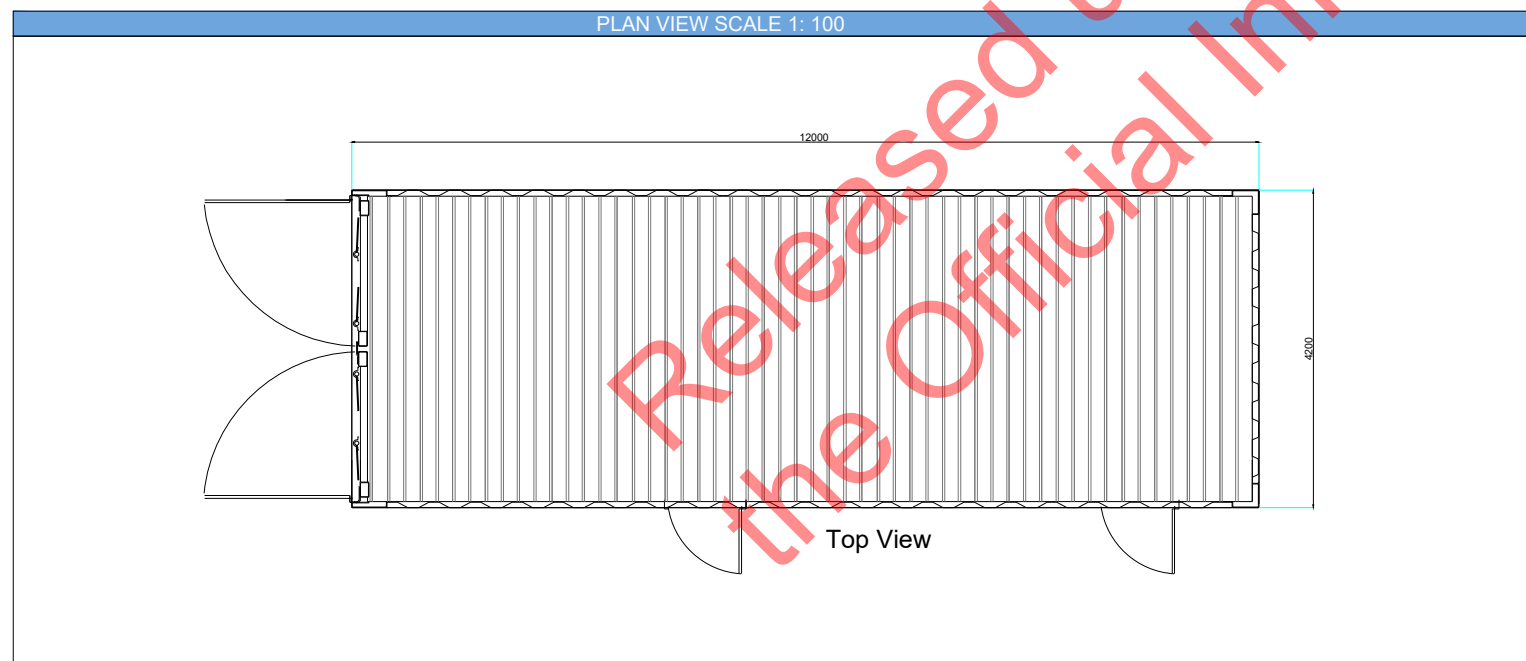
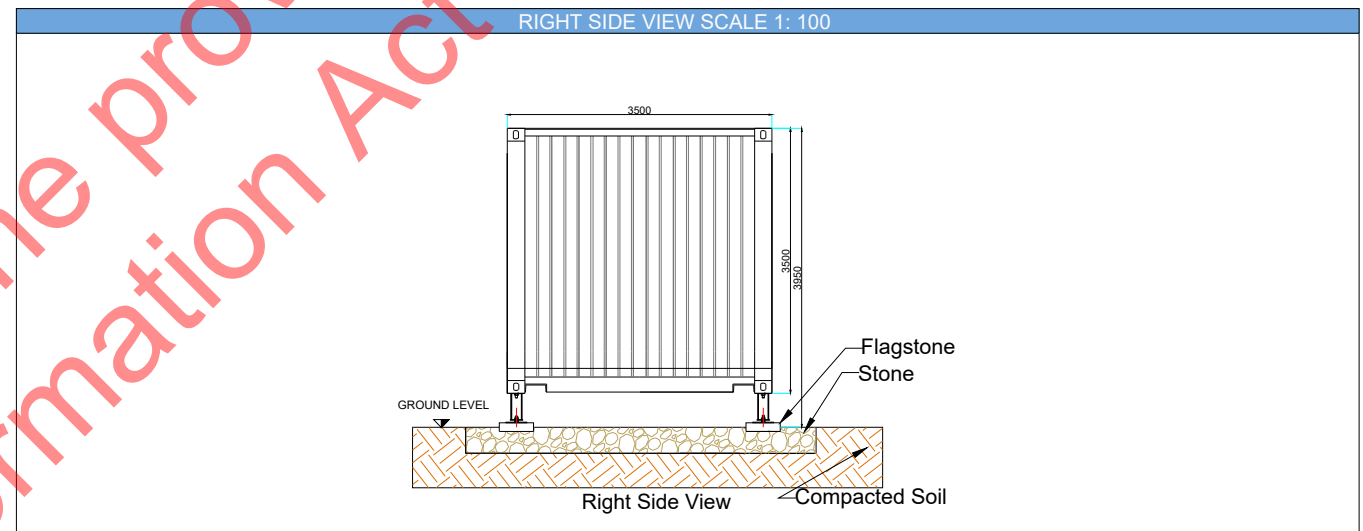
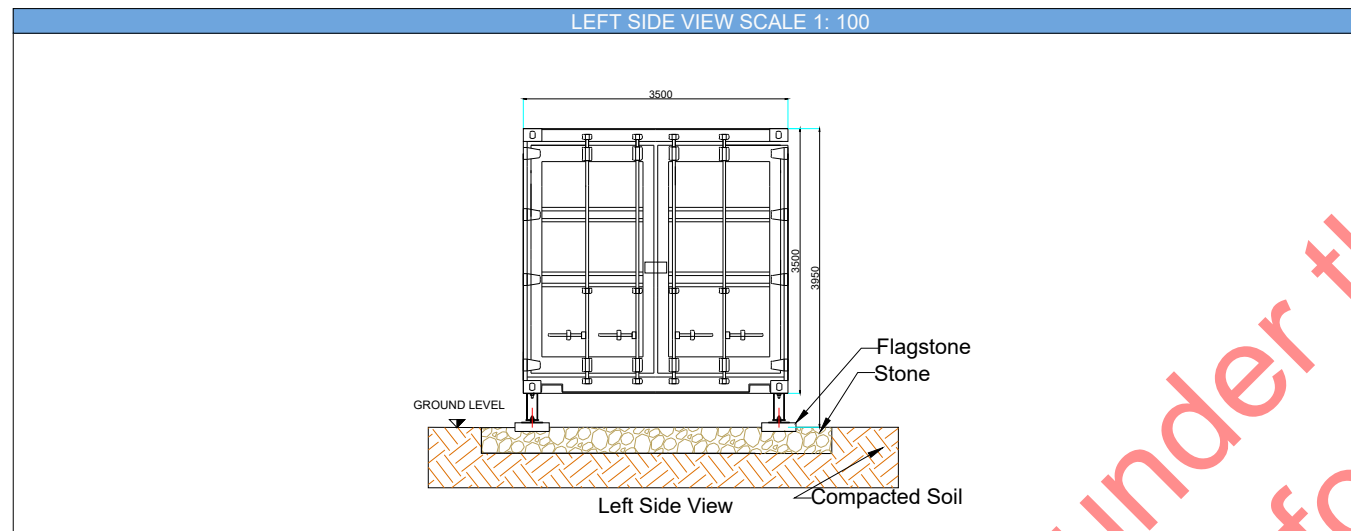
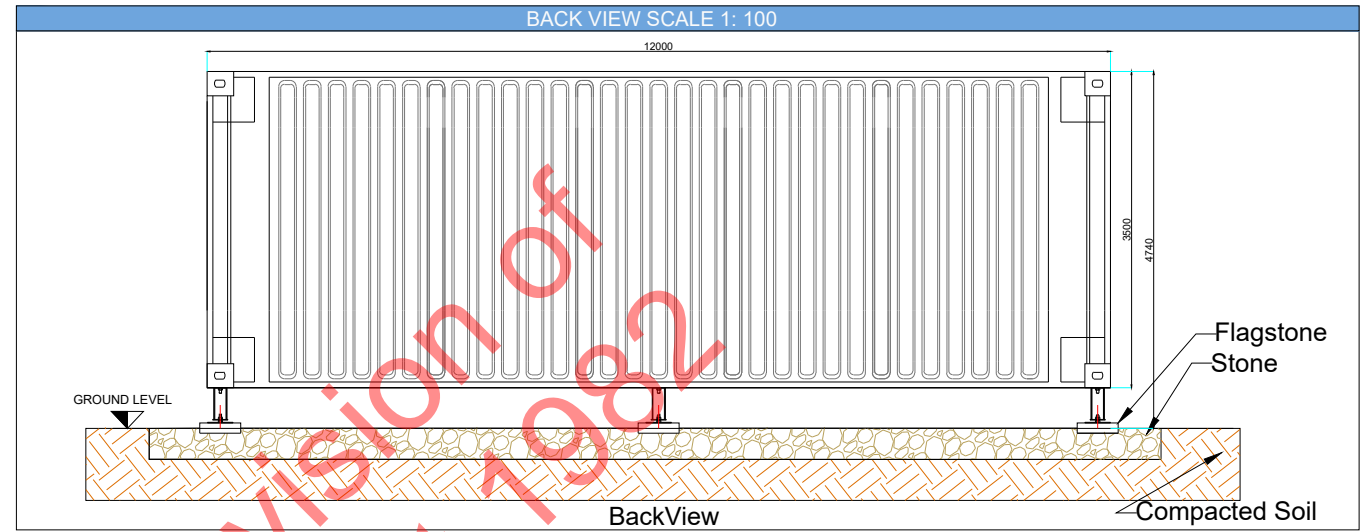


TECHNICAL DETAILS - CUSTOMER- SUBSTATION

SCALE 1:100

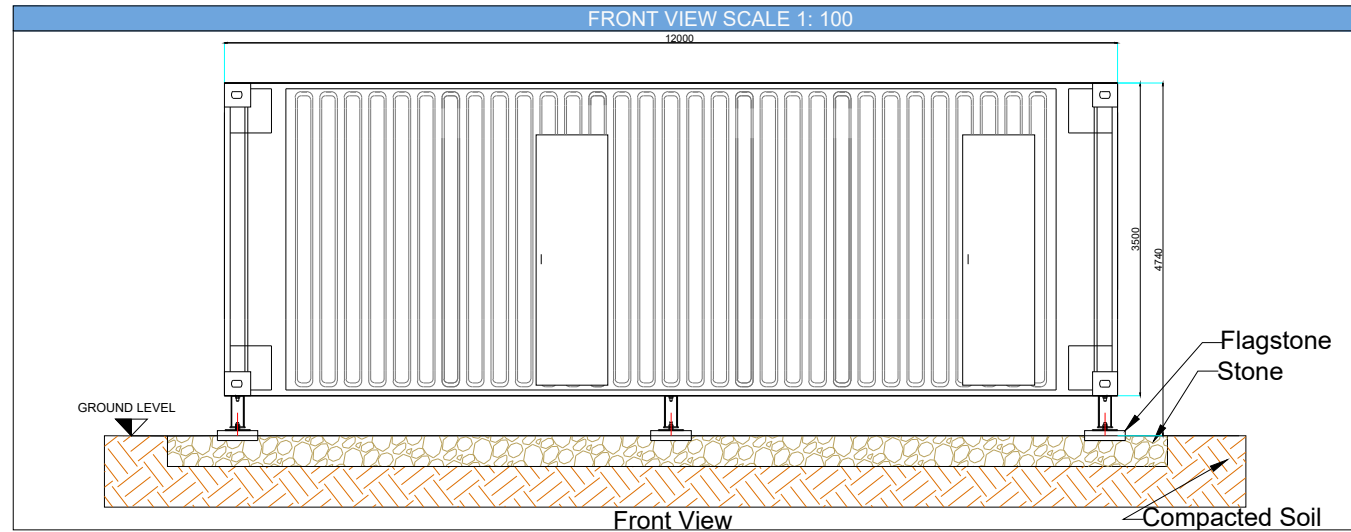

* All dimensions shown are in millimeters and are approximate *

R0	SB	SD	JR	First Draft	12.08.2021
REV	DRAWN	REVIEWED	APPROVED	CHANGE	DATE

GreenEnco
 3 Allington Road, Harrow,
 London, HA2 6AJ
www.greenenco.co.uk

DRAWING TITLE: TECHNICAL DETAILS - CUSTOMER-SUBSTATION	DRAWING NUMBER: PL.006	APPROVAL STAMP:	SCALE: 1:100
PROJECT NAME & ADDRESS: Tauhei Solar Farm	CUSTOMER: HARMONY ENERGY	STATUS: PLANNING	FORMAT: DIN A3
			SHEET: 1/1

A3 - (420 x 297) mm