
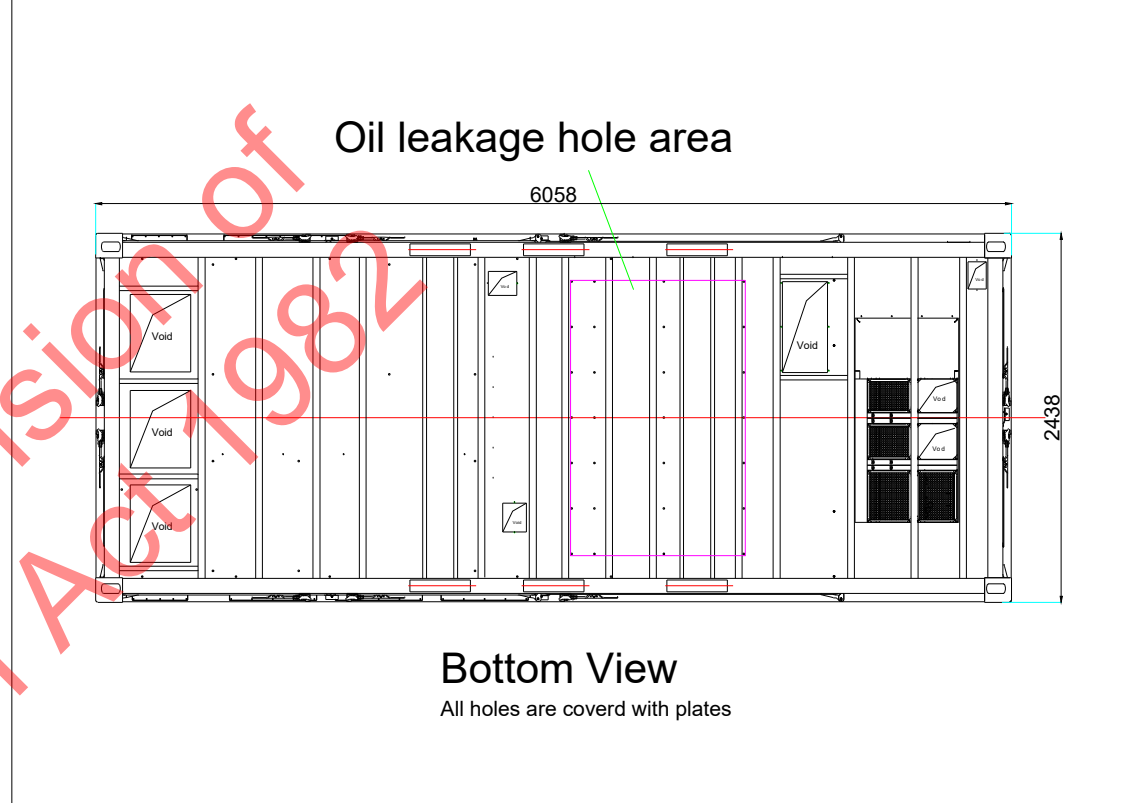


TECHNICAL DETAILS MV POWER STATION
SCALE 1:50



FRONT VIEW - SCALE 1:50

BOTTOM VIEW - SCALE 1:50

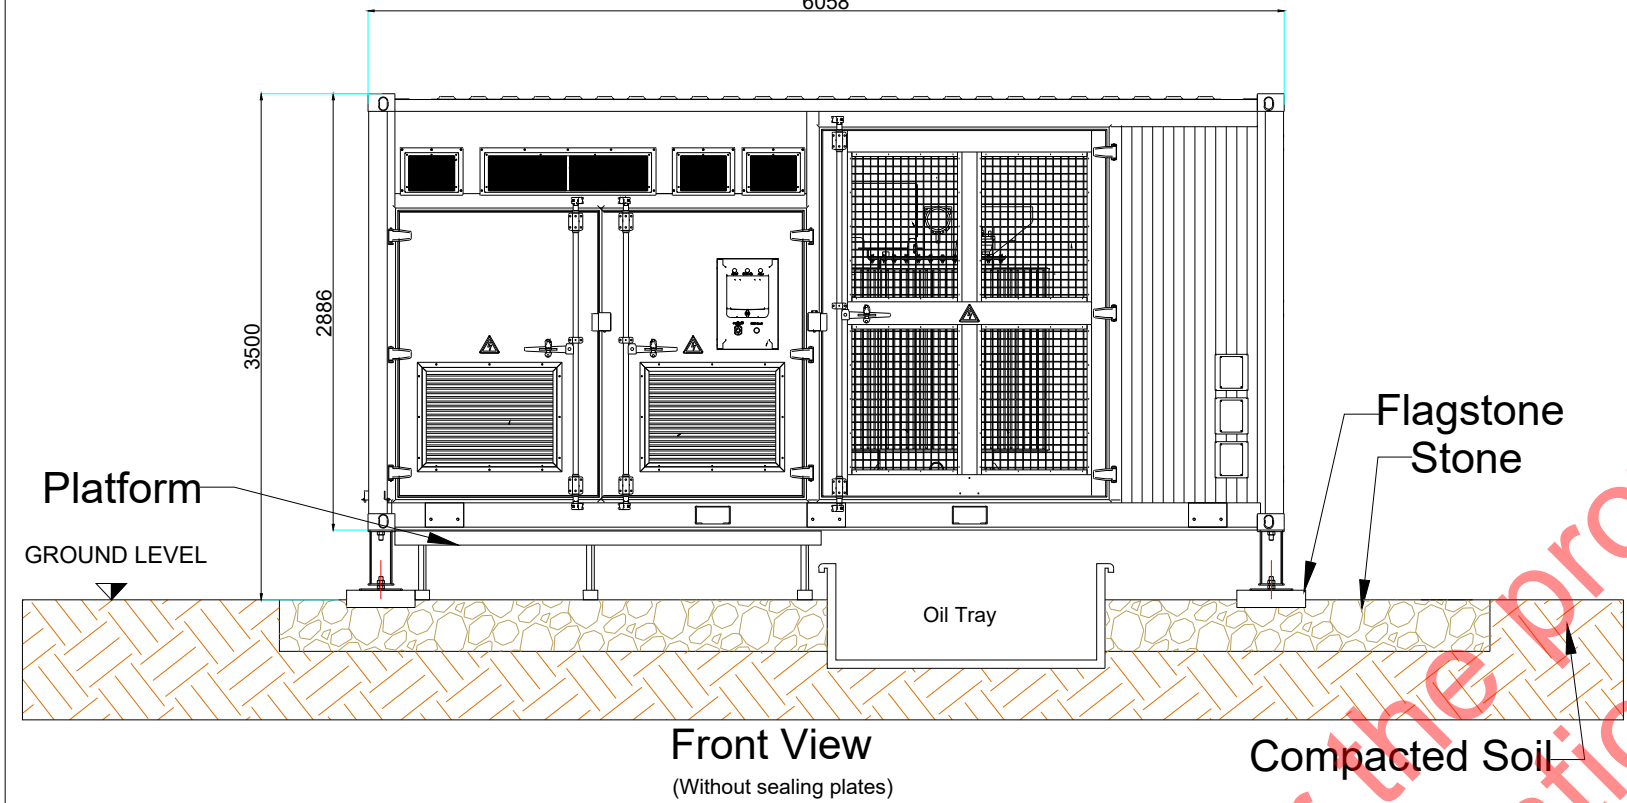

TOP VIEW - SCALE 1:50

SIDE VIEWS - SCALE 1:50

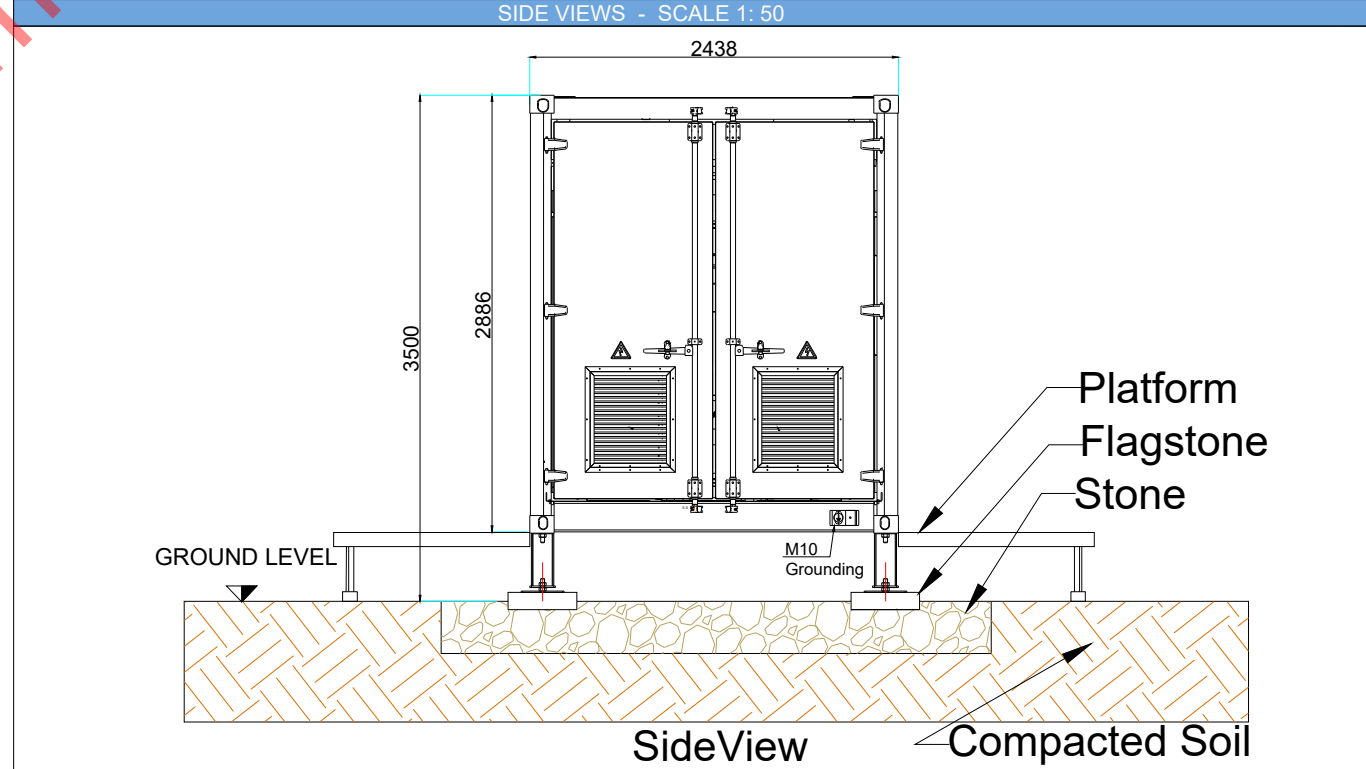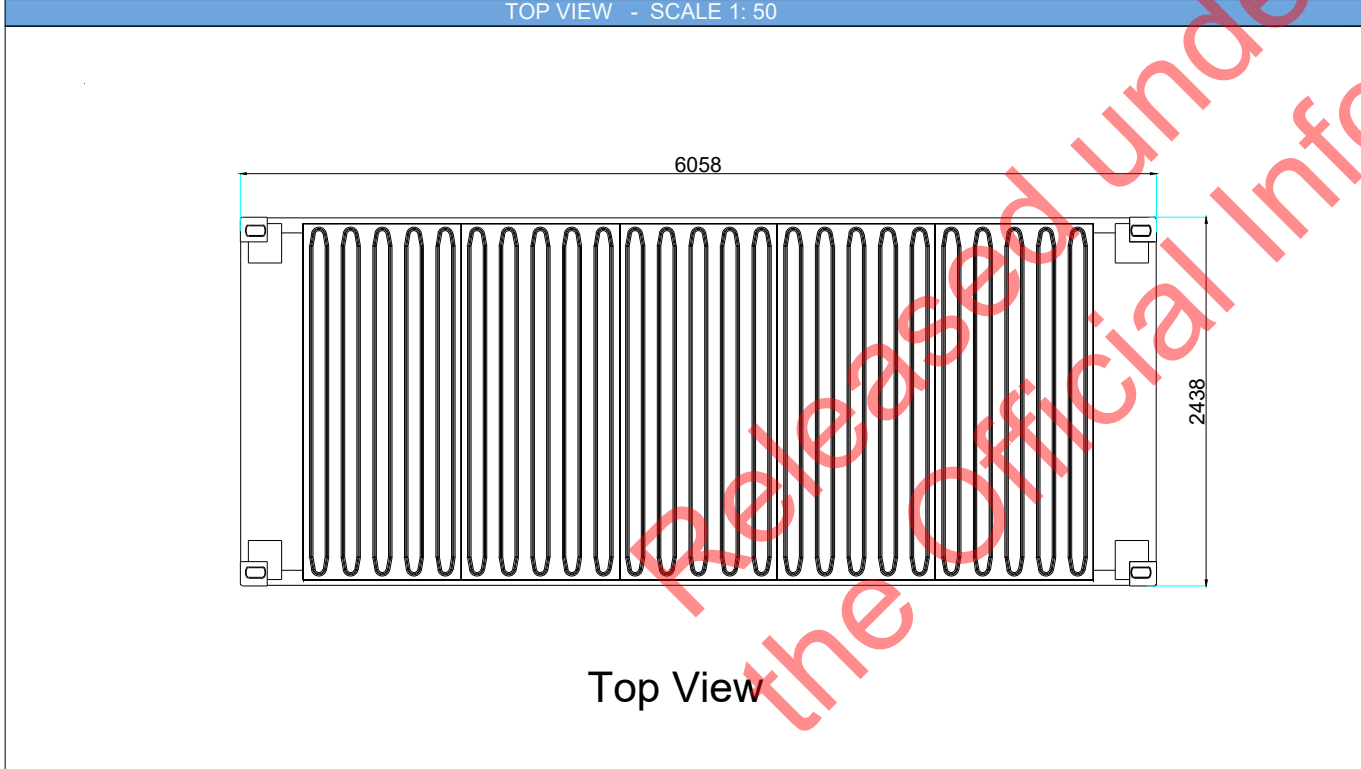

* All dimensions shown are in millimeters and are approximate *

A3 - (420 x 297) mm

R0	SB	SD	JR	First Draft	13.08.2021
REV	DRAWN	REVIEWED	APPROVED	CHANGE	DATE

GreenEnco
3 Allington Road, Harrow,
London, HA2 6AJ
www.greenenco.co.uk

DRAWING TITLE: TECHNICAL DETAILS - MV POWER STATION	DRAWING NUMBER: PL 005.A	APPROVAL STAMP:	SCALE: 1:50
PROJECT NAME & ADDRESS: Tauhei Solar Farm	CUSTOMER: HE HARMONY ENERGY	STATUS: PLANNING	FORMAT: DIN A3
			SHEET: 1/1

1

2

3

4

5

6

7

8