


PLAN OF BARGE FACILITY
Scale 1:2000

DO NOT SCALE FROM DRAWING

Scale 1:2000

SITE MOVED 105m SOUTH EAST	6	20/07/22	RVE	PRELIMINARY			Drawn	RVE
INSHORE END OF BREAKWATER ARMS ANGLED, CHANNEL WIDTH INCREASED AT INSHORE END	5	13/06/22	RVE	PRELIMINARY			Checked	
DETAIL ADDED	4	17/04/22	RVE	PRELIMINARY			Traced	
SLOPE ON OPEN SEA SIDE OF BREAKWATER CHANGED TO 1V:1.5H	3	11/11/21	RVE	PRELIMINARY			Approved	
Amendments	Rev'n	Date	Drawn	Issued for	Checked	Approved	Date	10/21

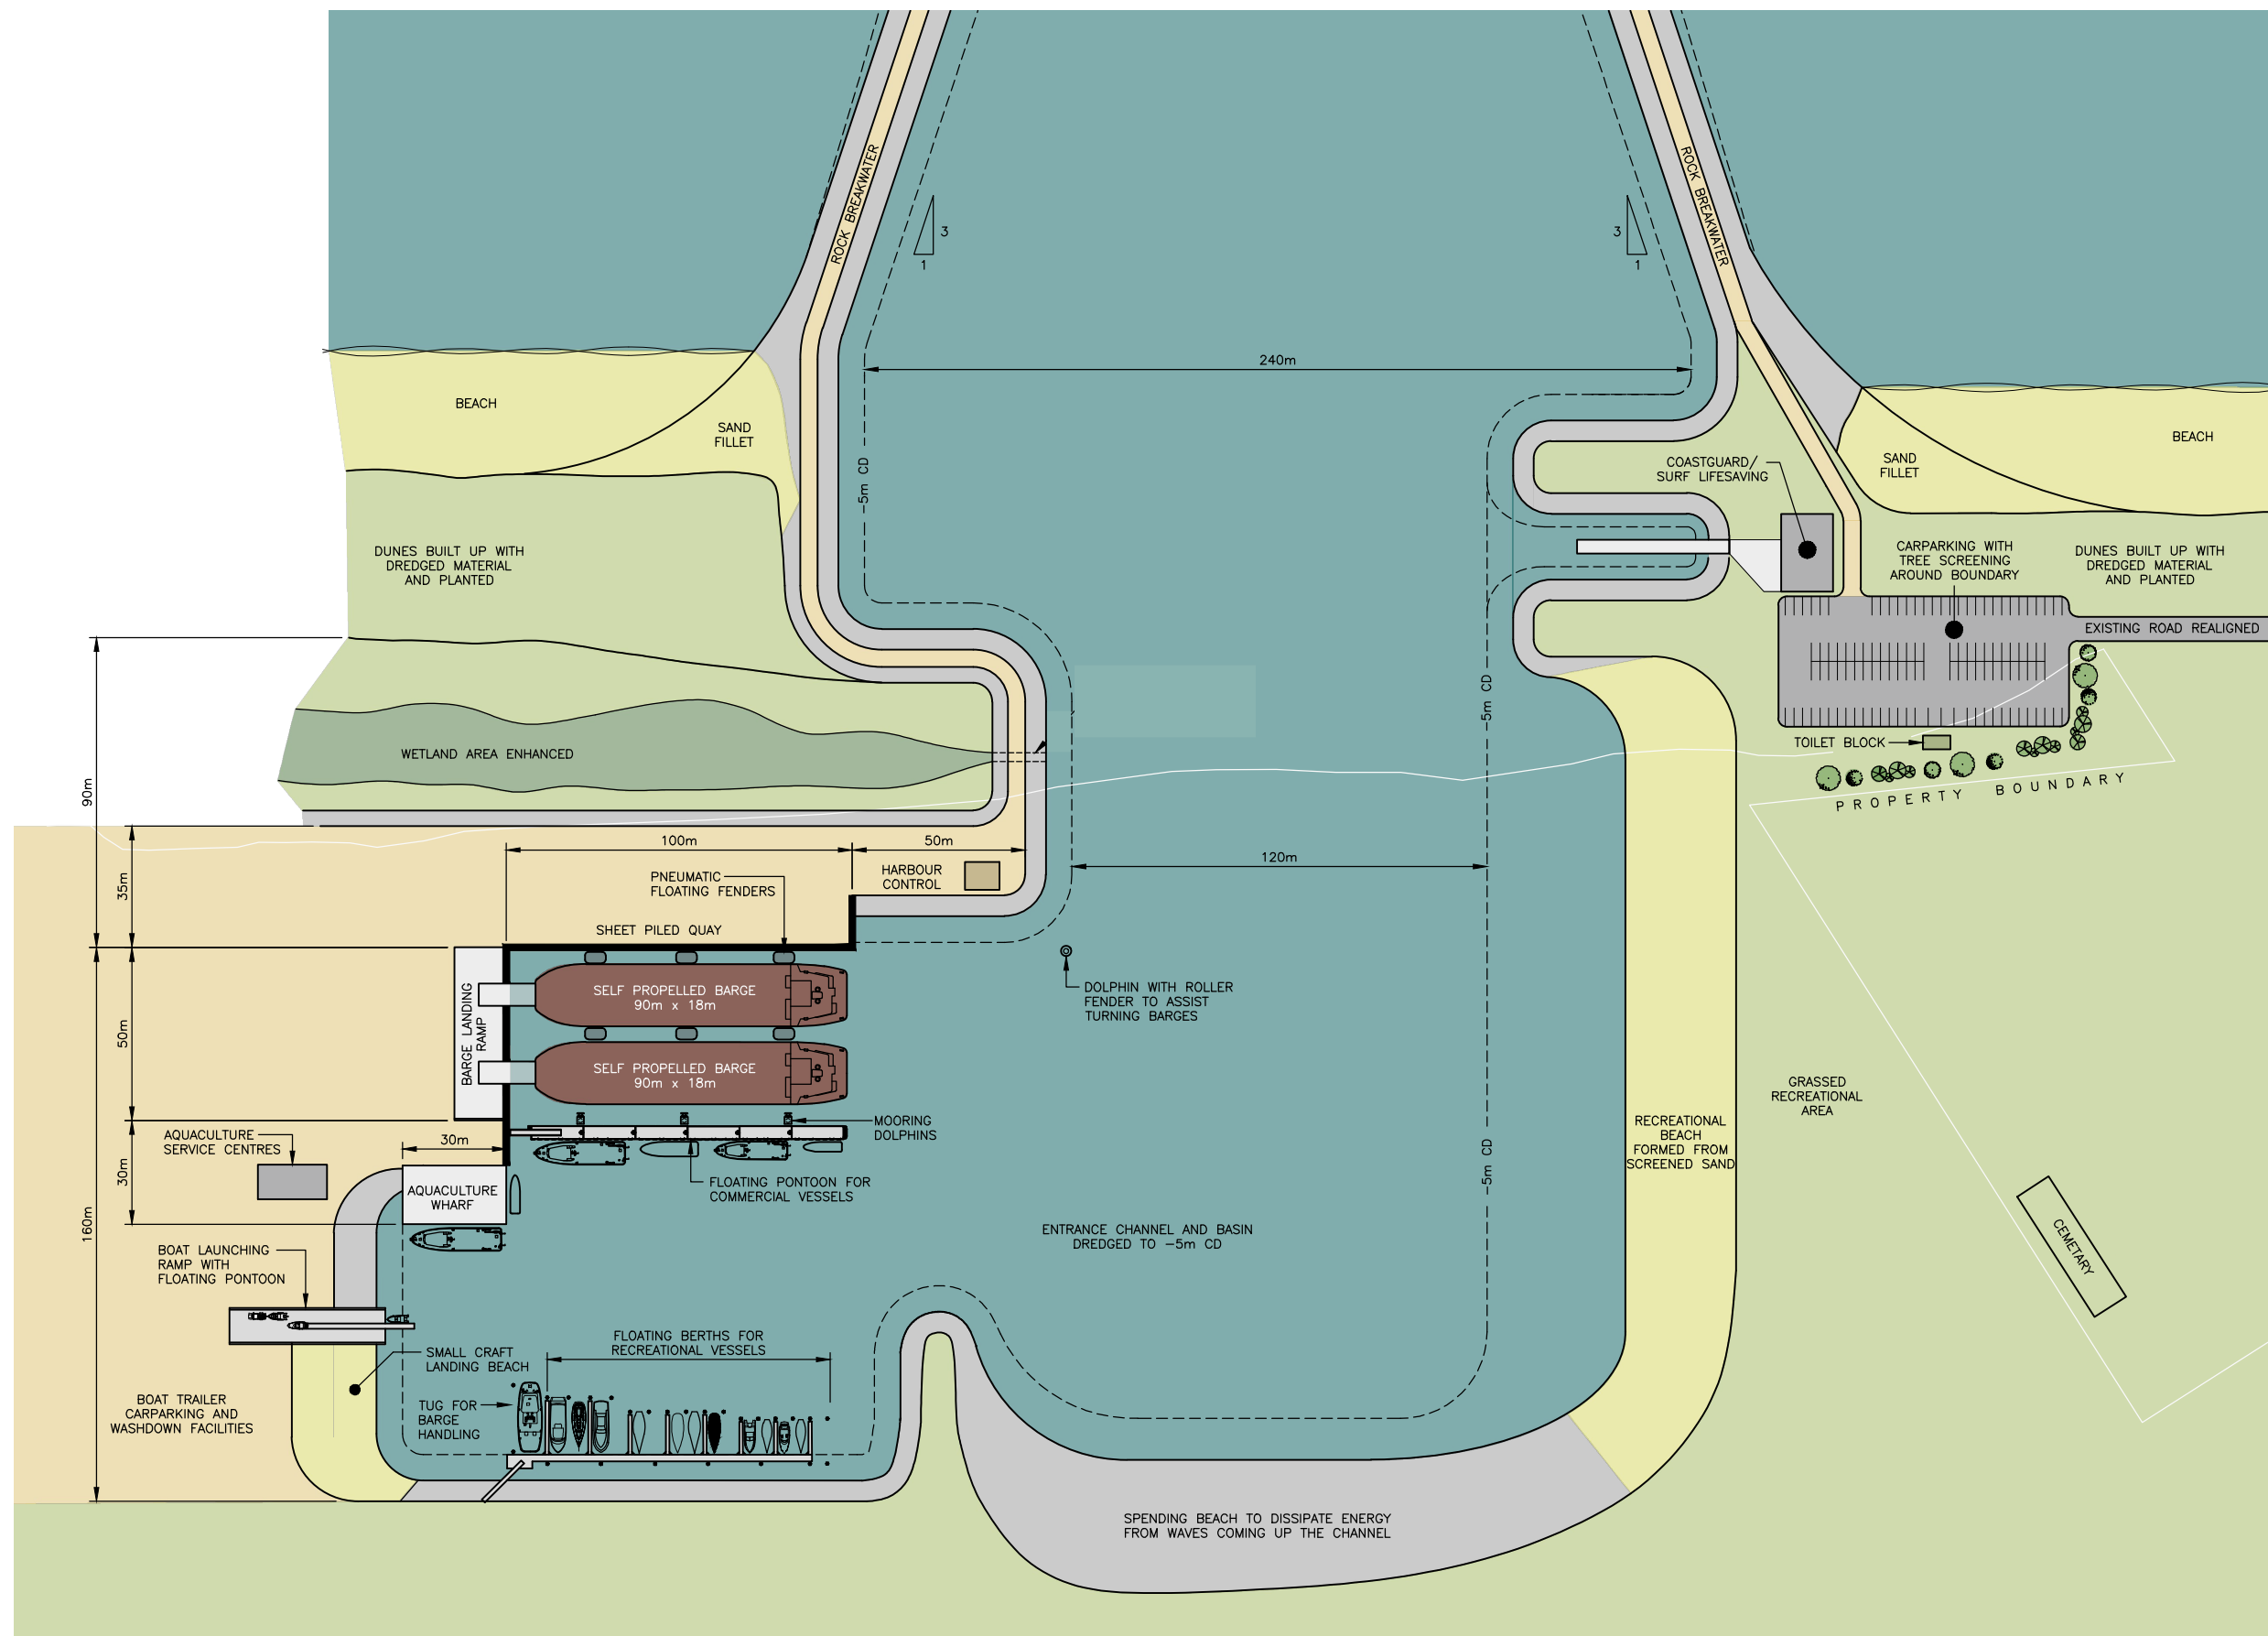

14 Richardson Terrace
Christchurch
New Zealand

OFFSHORE AND COASTAL
ENGINEERING LIMITED

Tel (03) 3790444
Email: mail@ocel.co.nz
www.ocel.co.nz

This drawing and its content
is the property of
Offshore and Coastal
Engineering Limited
Any unauthorised use
or reproduction of it is
forbidden

TE RIMU TRUST
TE ARAROA BARGE FACILITY
DETAILED PLAN

PRELIMINARY

Scale (A3)	ACAD Filename
1:2000	211003/DR-211003-002R6
Drawing No.	Rev.
DR-211003-002	6