



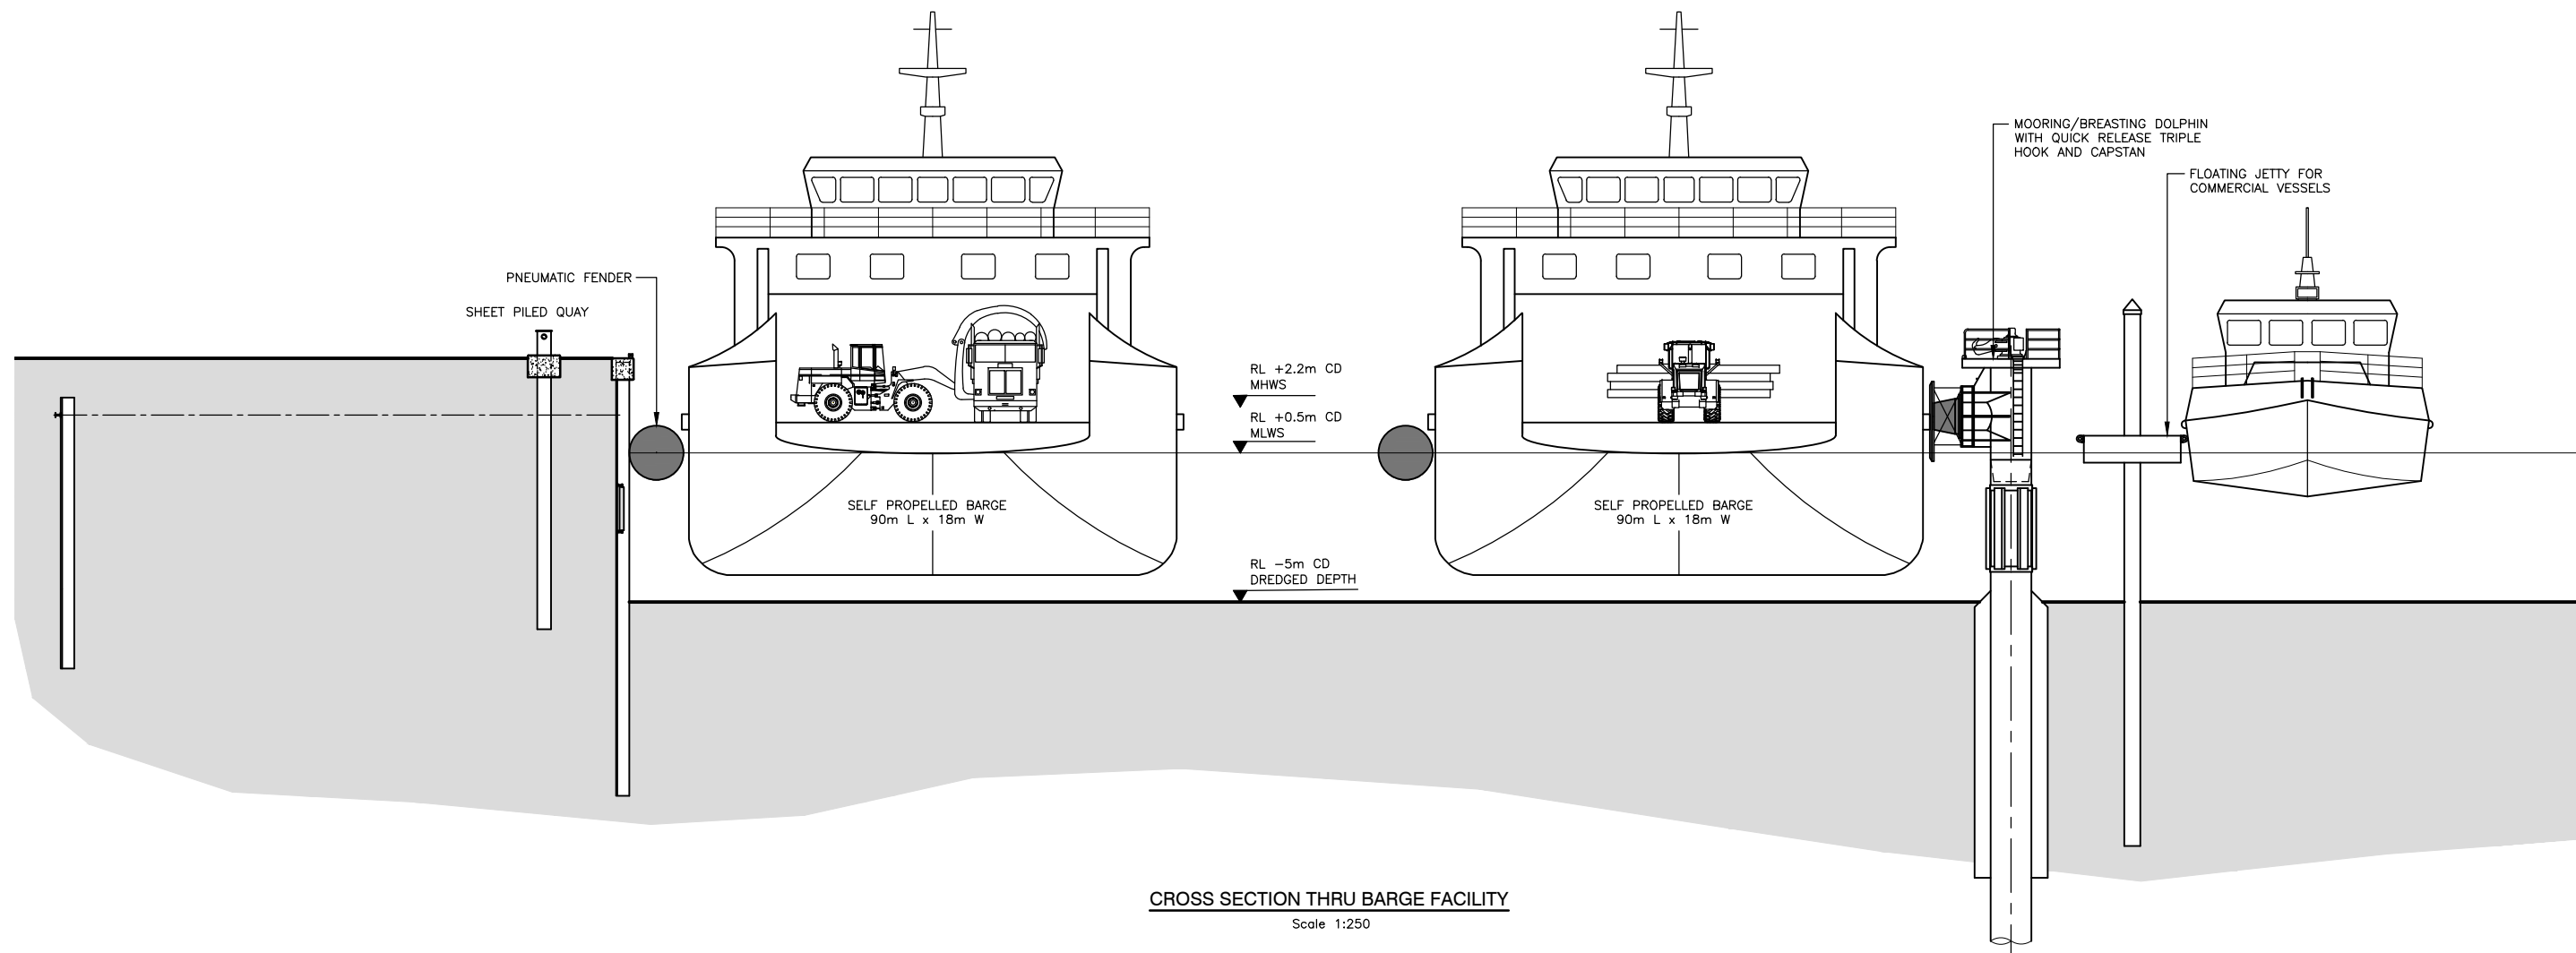

CROSS SECTION THRU BARGE FACILITY

Scale 1:250

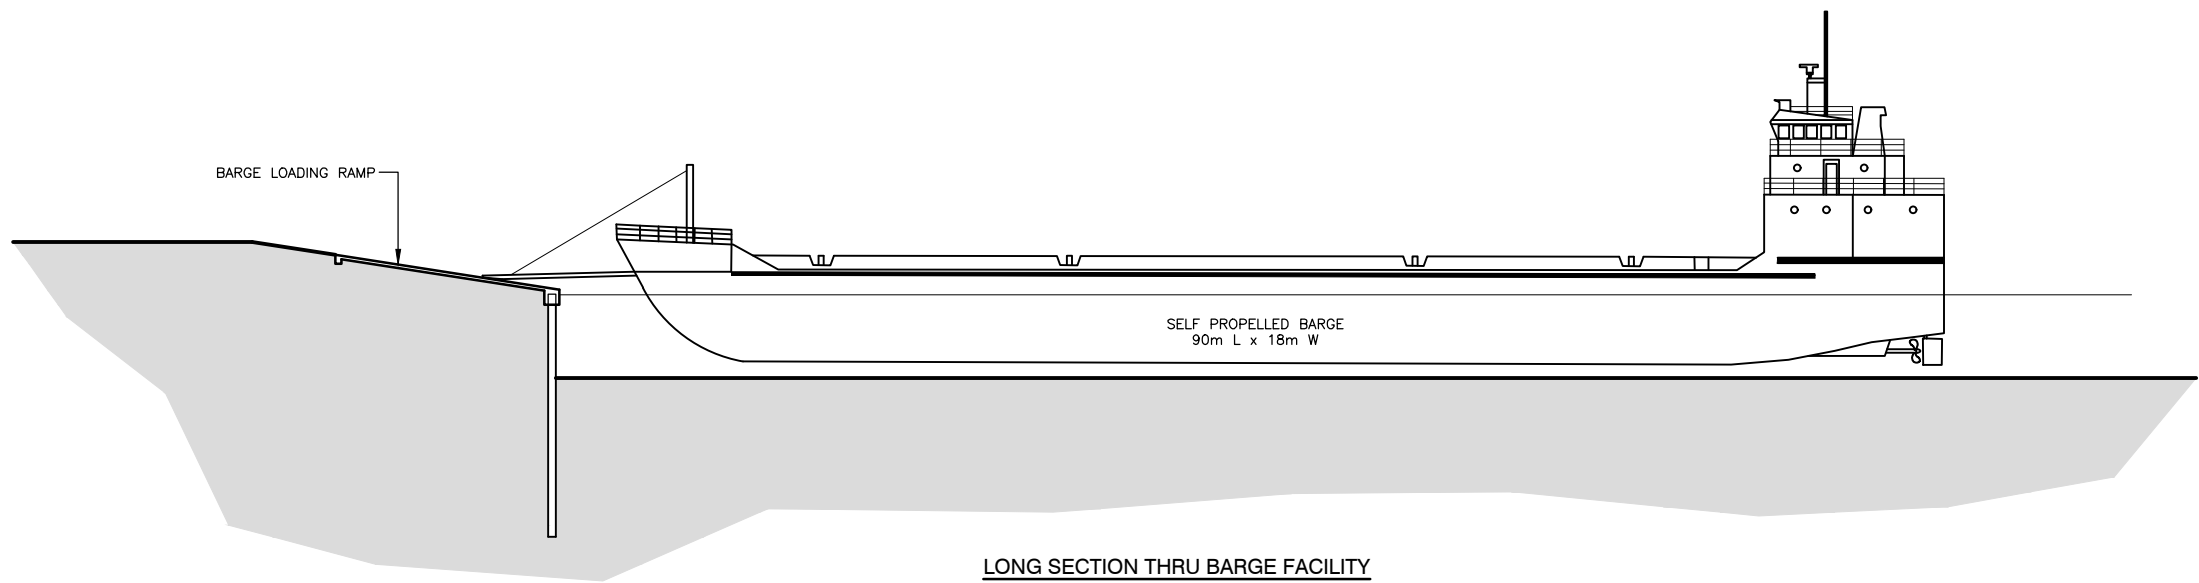


LONG SECTION THRU BARGE FACILITY

Scale 1:500



Scale 1:250

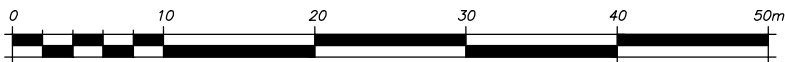

Scale 1:500

DO NOT SCALE FROM DRAWING

PRELIMINARY

							Drawn	RVE	 OFFSHORE AND COASTAL ENGINEERING LIMITED 14 Richardson Terrace Christchurch New Zealand Tel (03) 3790444 Email: mail@ocel.co.nz www.ocel.co.nz	This drawing and its content is the property of Offshore and Coastal Engineering Limited Any unauthorised use or reproduction of it is forbidden	TE RIMU TRUST TE ARAROA BARGE FACILITY TYPICAL CROSS SECTIONS – SHEET 2 OF 2	Scale (A3)	ACAD Filename
						Checked		1:2000, 500, 250				211003/DR-211003-007R1	
						Traced		Drawing No.				Rev.	
PRELIMINARY ISSUE	1	08/07/22	RVE	PRELIMINARY			Approved		DR-211003-007			1	
Amendments	Rev'n	Date	Drawn	Issued for	Checked	Approved	Date	07/22					