


1 Lot 150-142 North-West (Road 4) Elevation
RC102 Scale 1:200



MATERIAL KEY


B	Bevelback Product: TBC Finish: TBC
C	Profiled Metal Product: TBC Finish: TBC

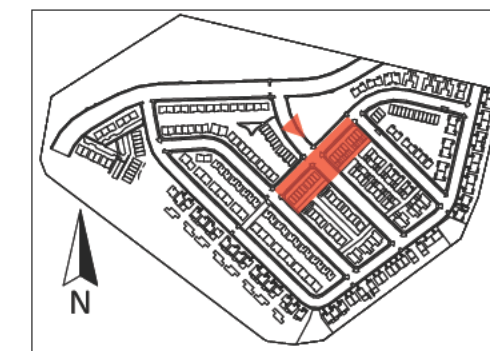

2 Lot 118-110, North-West (Road 7) Elevation
RC102 Scale 1:200

No	Description	Modified by	Date
A	Developed Design - Fast Track Application		4/11/2022

DATE	ORIGINAL SCALE	ORIGINAL SIZE
17/11/2022		A3
DRAWING NO.	REVISION	
44314-DR-RC130	A	

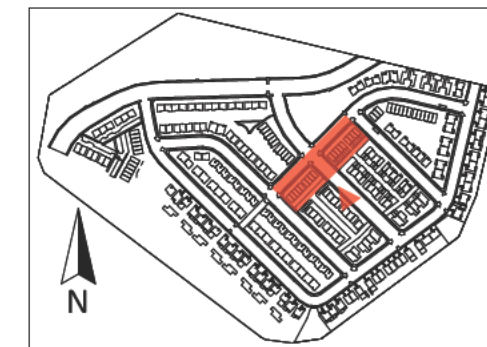


MATERIAL KEY

B	Bevelback Product: TBC Finish: TBC
C	Profiled Metal Product: TBC Finish: TBC

1 Lot 110-118, South East (COAL 3A) Elevation

RC102 Scale 1:200

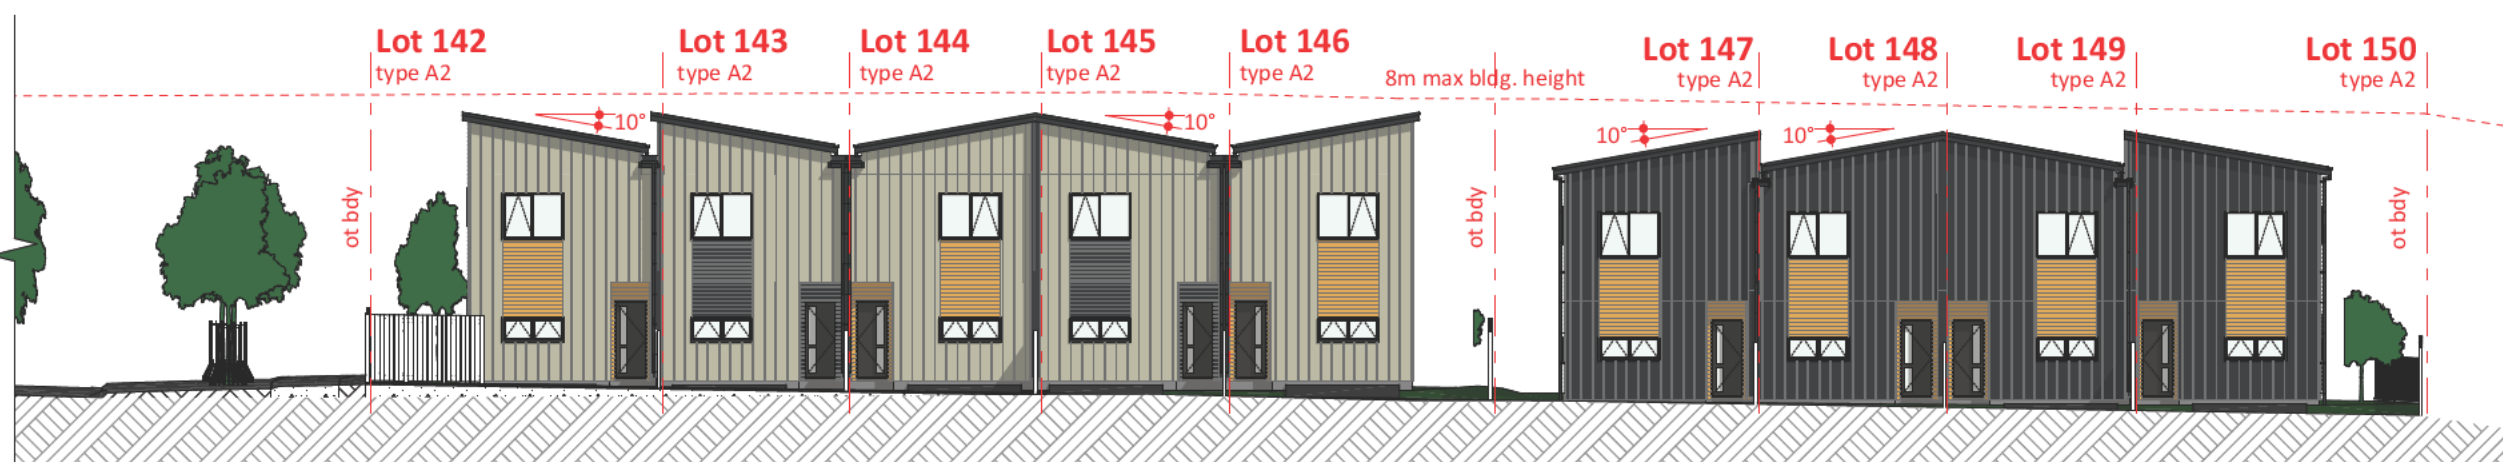

2 Lot 142-150, South-East (COAL 3A) Elevation

RC102 Scale 1:200

Cato Bolam
creating great places

PLANNERS | SURVEYORS | ENGINEERS
ARCHITECTS | ENVIRONMENTAL

This drawing and design remains the property of, and may not be reproduced or amended without the written permission of Cato Bolam Consultants Ltd. No liability shall be accepted for unauthorised use of this drawing and design.



Neil Construction Limited
Kauri Road Development
2-10 Kauri Road, Whenuapai
Auckland 0618

Site Elevation, Lot 110-118/142-150
South-East (COAL 3A)

No	Description	Modified by	Date
A	Developed Design - Fast Track Application		4/11/2022



DEVELOPED DESIGN

DATE	ORIGINAL SCALE	ORIGINAL SIZE
17/11/2022	1:200	A3
DRAWING NO.	REVISION	
44314-DR-RC131	A	

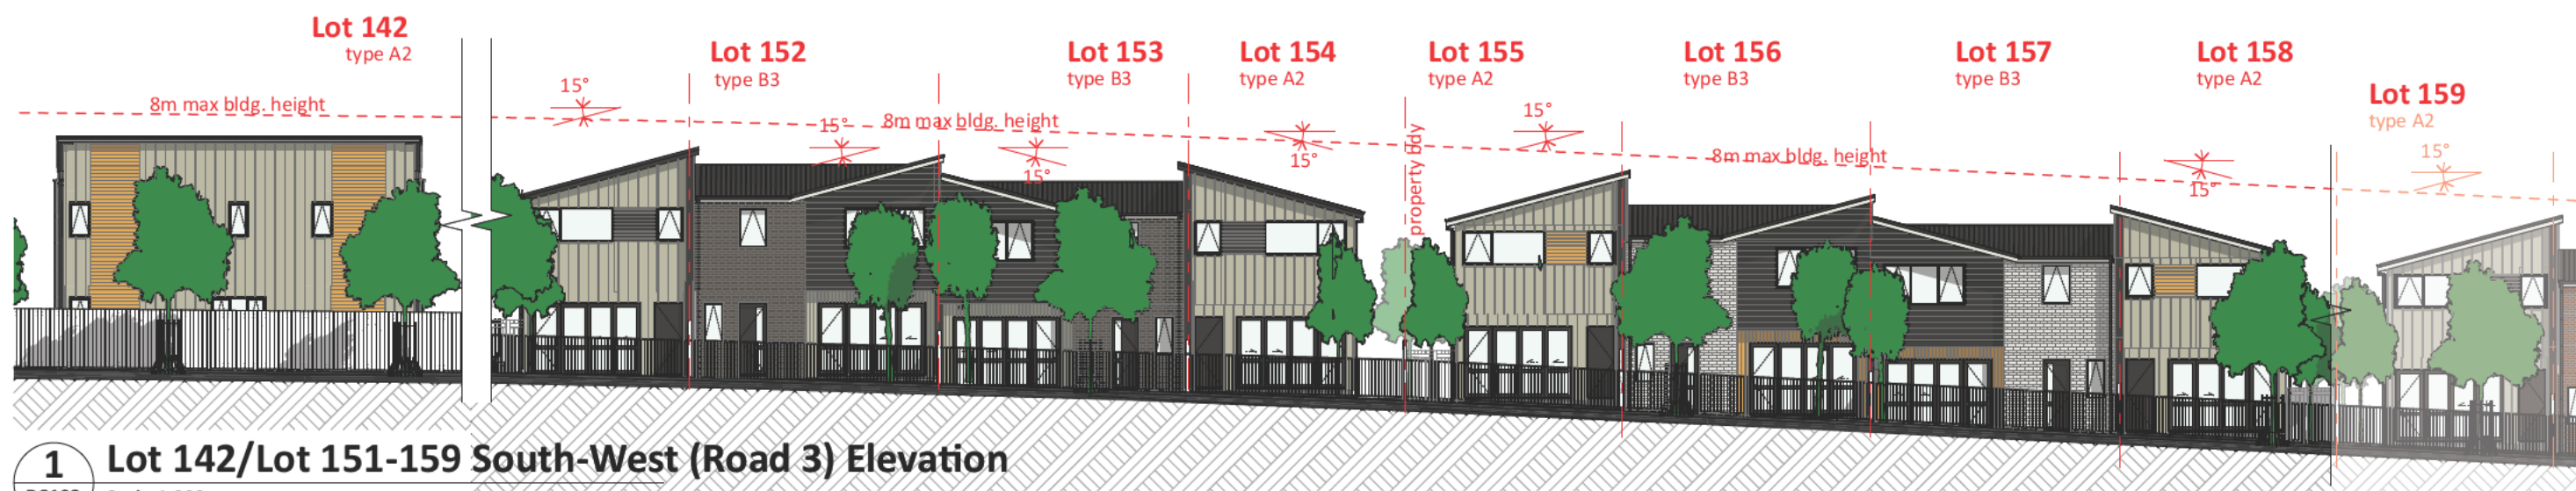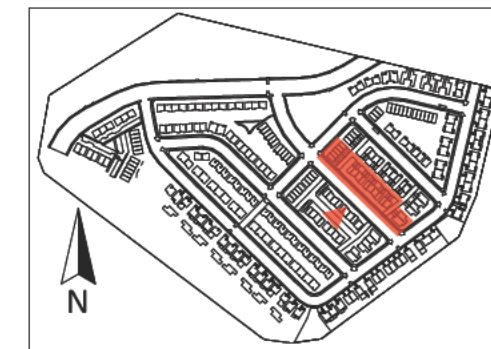

MATERIAL KEY


A	Shiplap Product: TBC Finish: TBC
B	Bevelback Product: TBC Finish: TBC
C	Profiled Metal Product: TBC Finish: TBC
E	Brick Veneer Product: TBC Finish: TBC

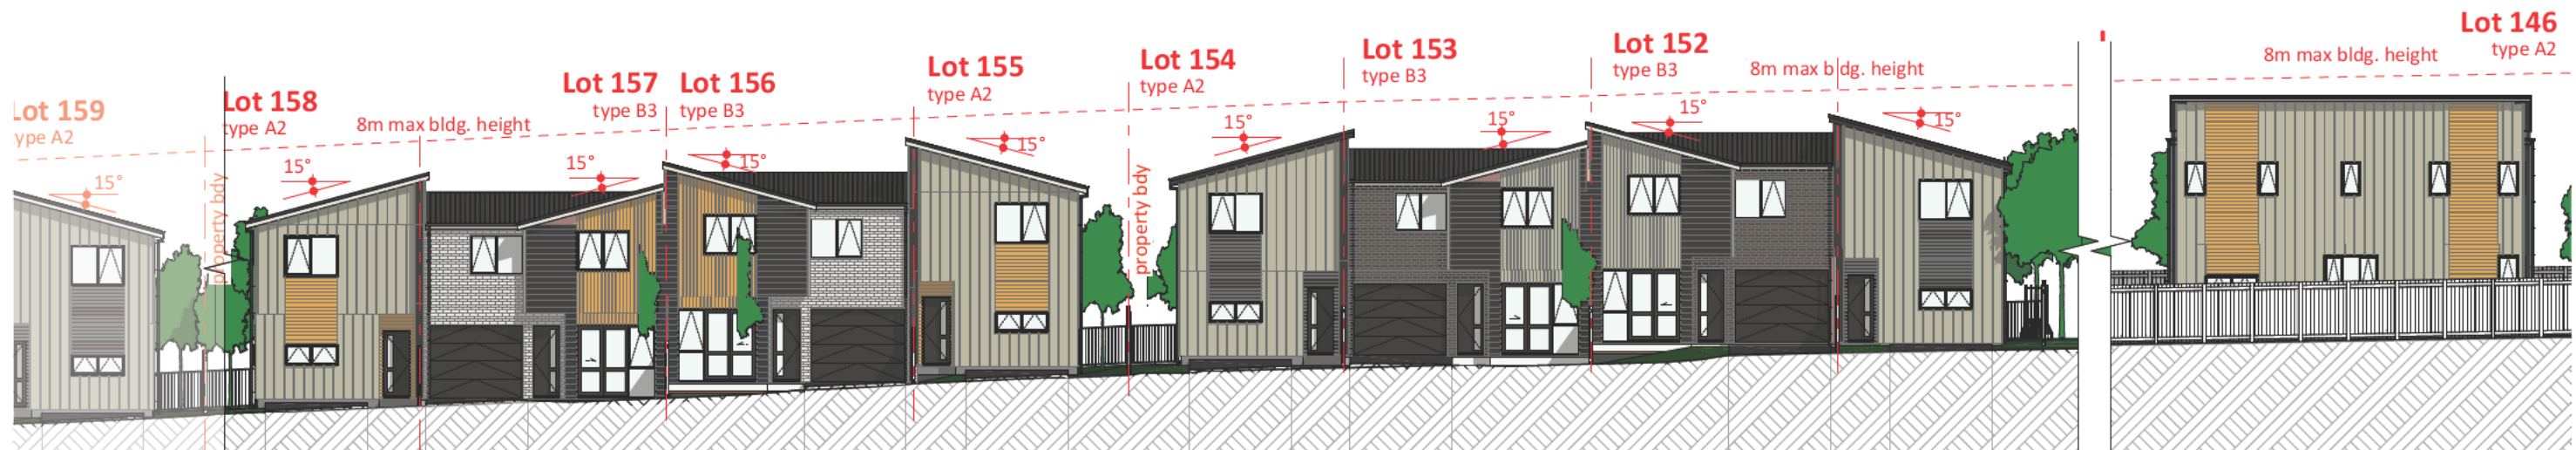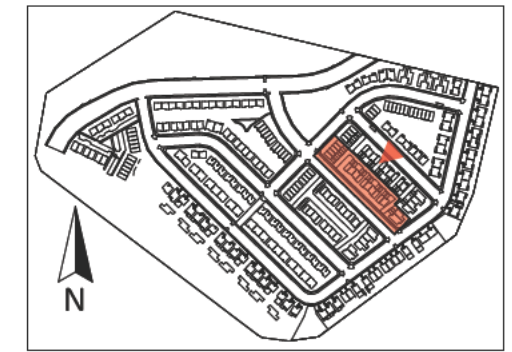



1 Lot 158-151/146 North-East (COAL 4B) Elevation
RC103 Scale 1:200

MATERIAL KEY


A	Shiplap Product: TBC Finish: TBC
B	Bevelback Product: TBC Finish: TBC
C	Profiled Metal Product: TBC Finish: TBC
E	Brick Veneer Product: TB Finish: TBC

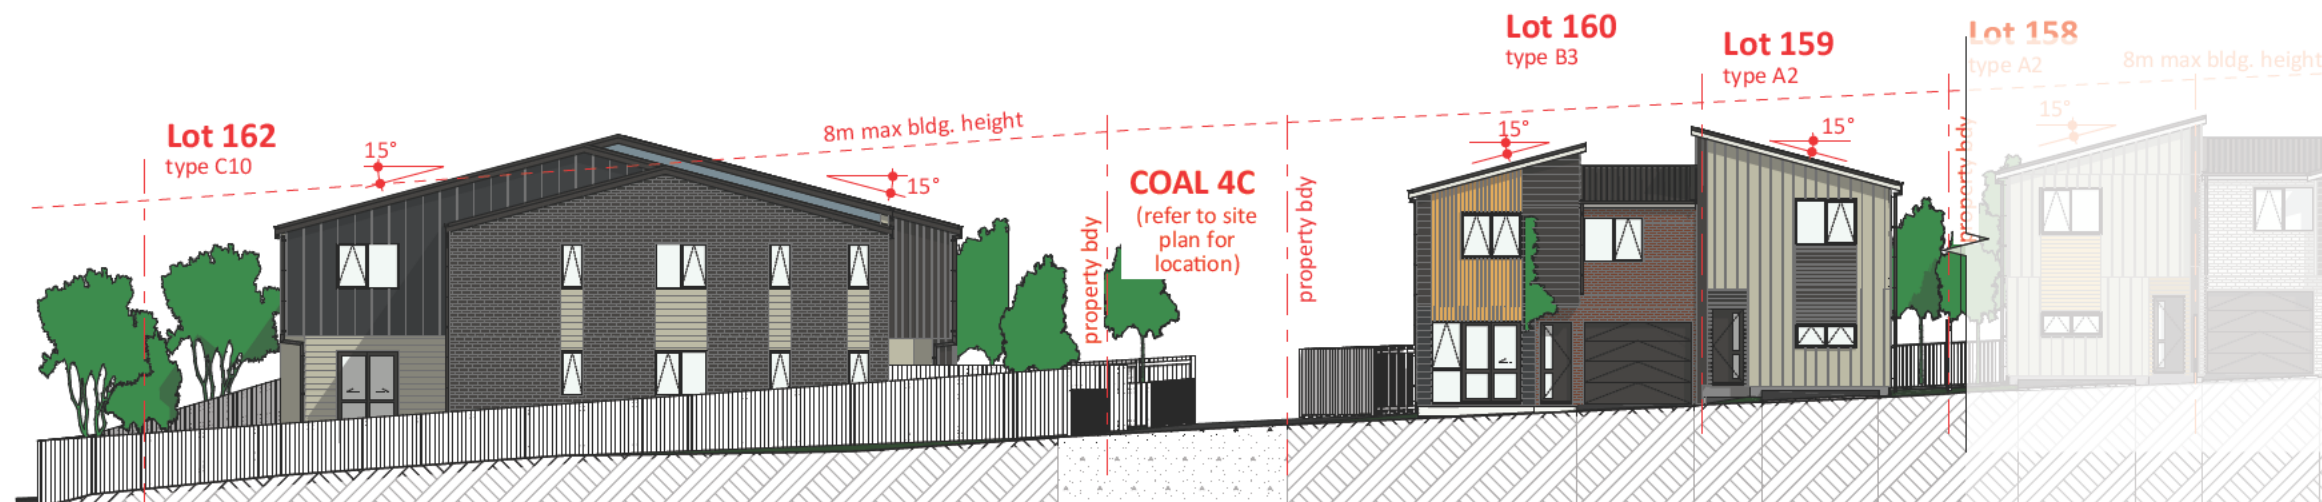

2 Lot 162/160-159 North-East (COAL 4B) Elevation
RC103 Scale 1:200

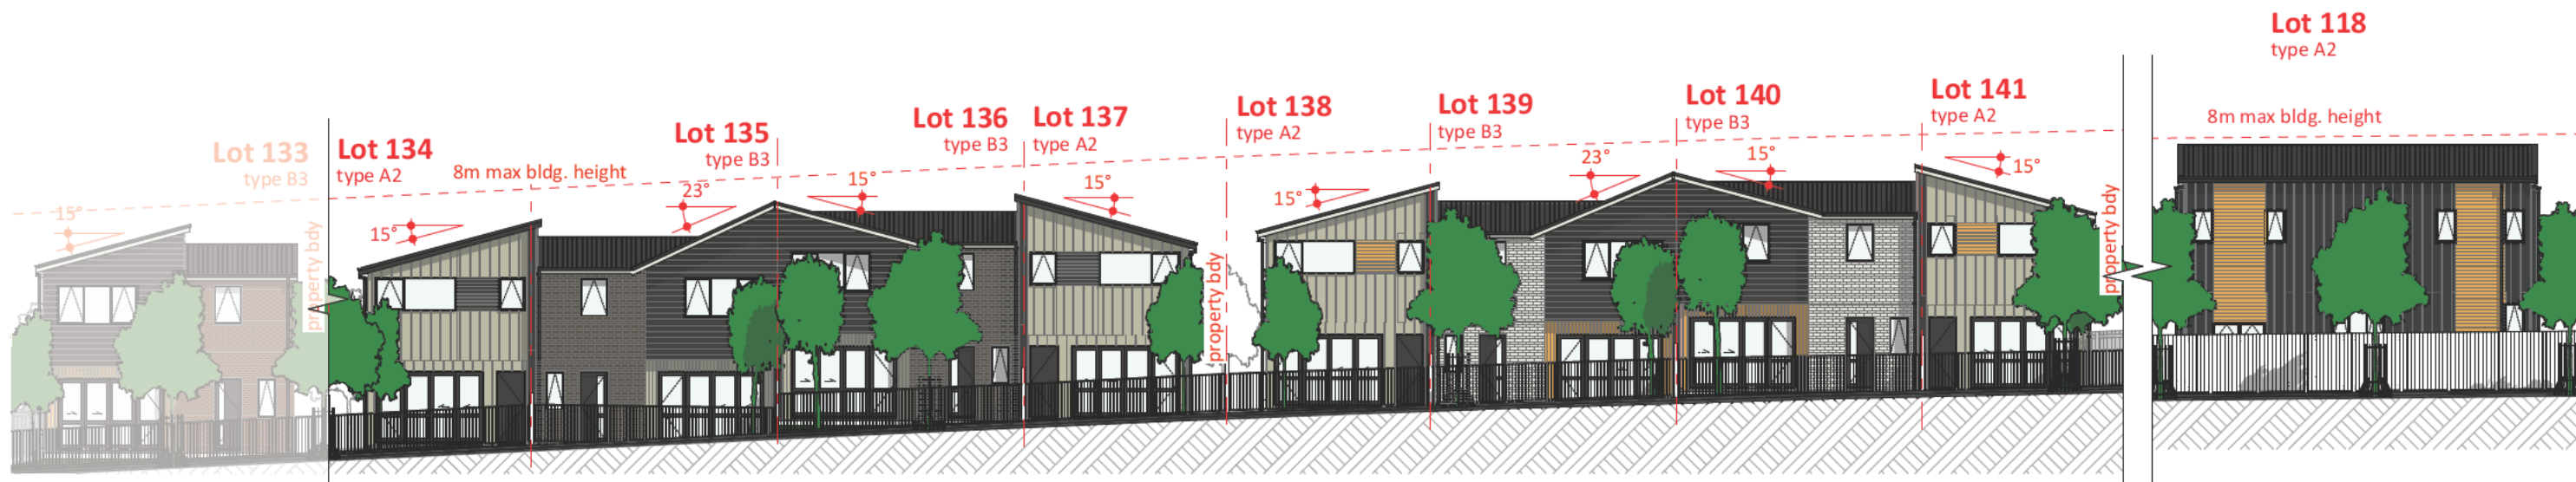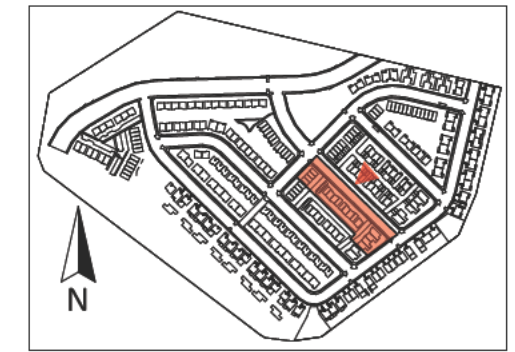



1 Lot 134/141/118 North East (Road 3) Elevation
RC103 Scale 1:200

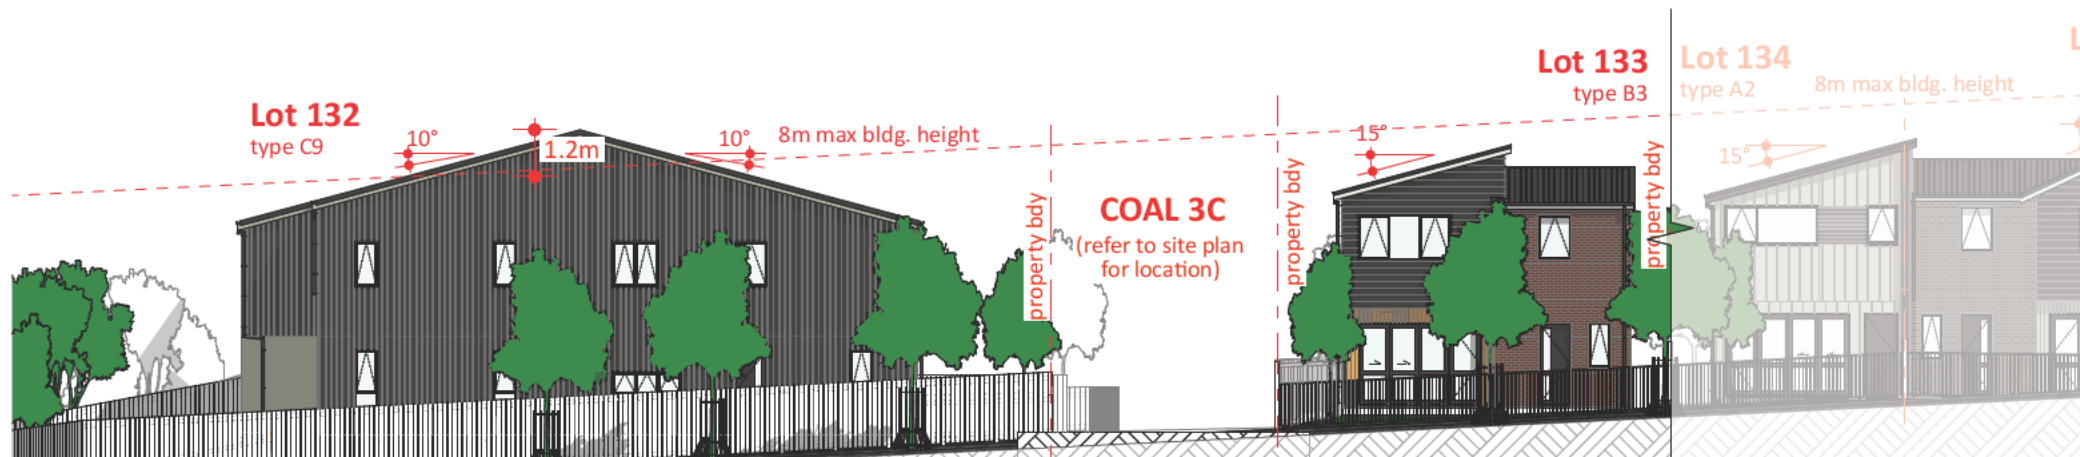


2 Lot 132-133 North-East (Road 3) Elevation
RC103 Scale 1:200

MATERIAL KEY

A	Shiplap Product: TBC Finish: TBC
B	Bevelback Product: TBC Finish: TBC
C	Profiled Metal Product: TBC Finish: TBC
E	Brick Veneer Product: TBC Finish: TBC

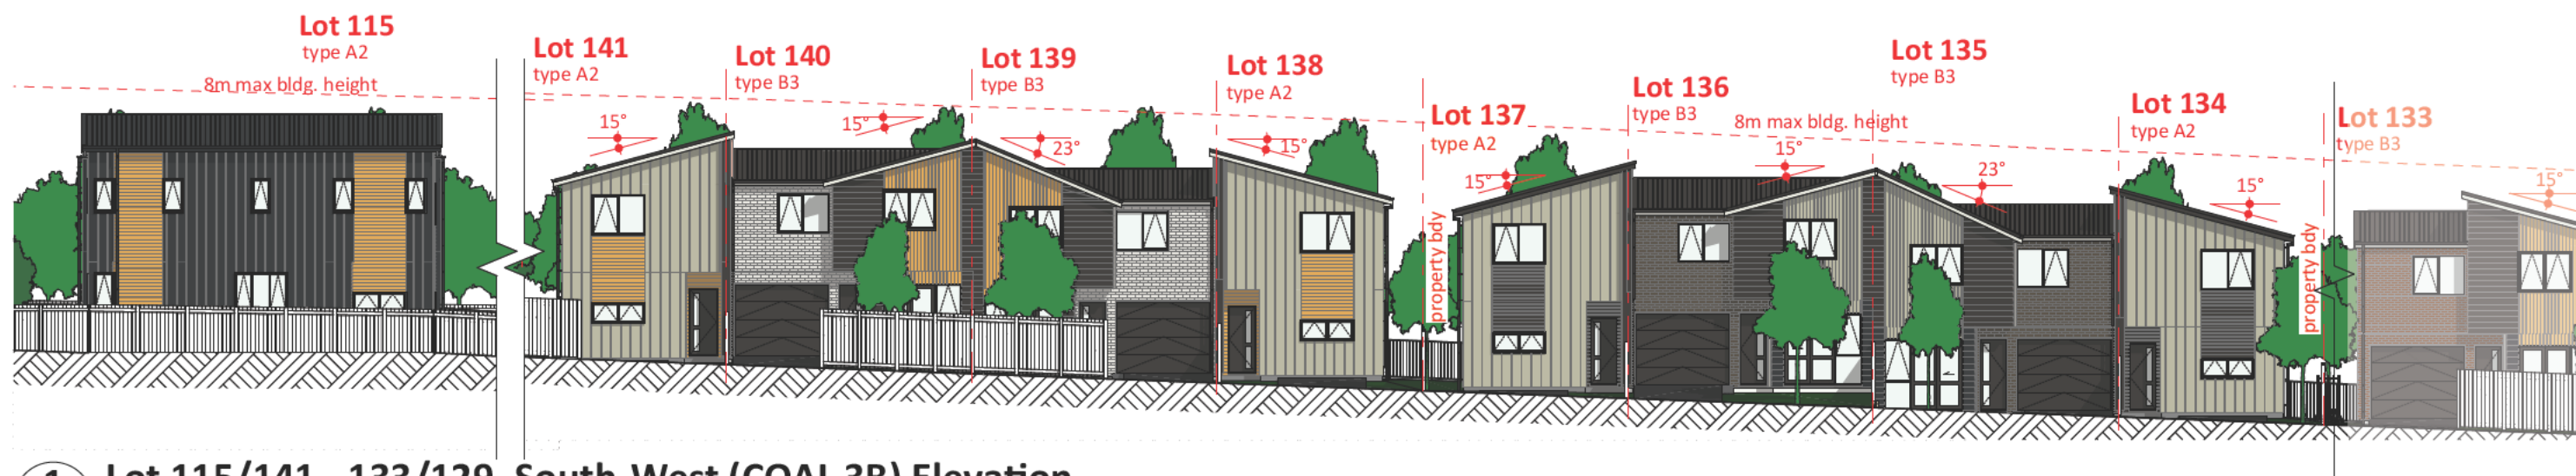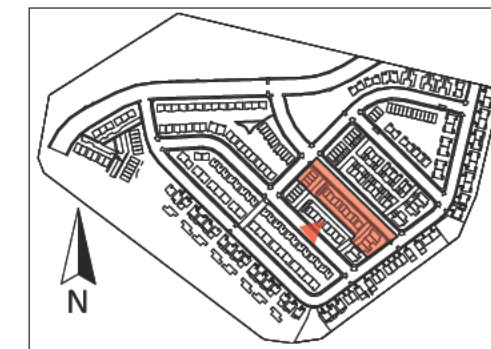

1 Lot 115/141 - 133/129, South-West (COAL 3B) Elevation
RC102 Scale 1:200

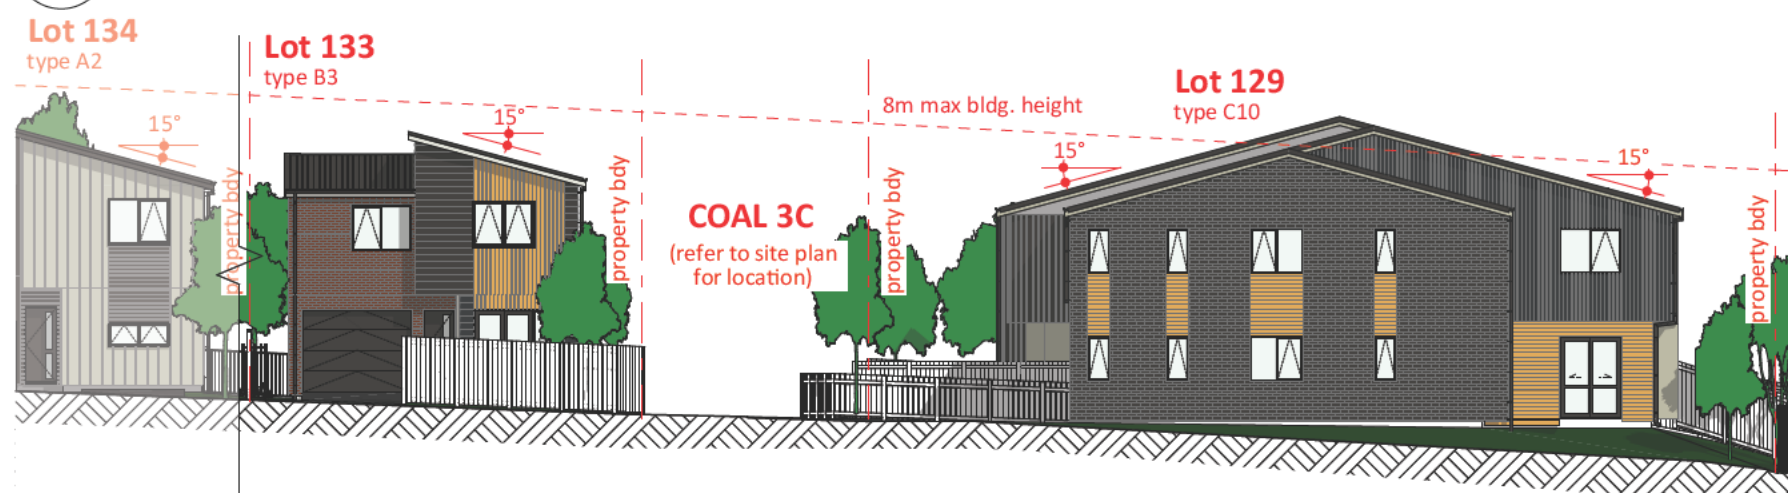


2 Lot 115/141 - 133/129, South-West (COAL 3B) Elevation
RC102 Scale 1:200

MATERIAL KEY


A	Shiplap Product: TBC Finish: TBC
B	Bevelback Product: TBC Finish: TBC
C	Profiled Metal Product: TBC Finish: TBC
E	Brick Veneer Product: TBC Finish: TBC



1 Lot 1-7, South-West (Kauri Rd) Elevation
RC101 Scale 1:200

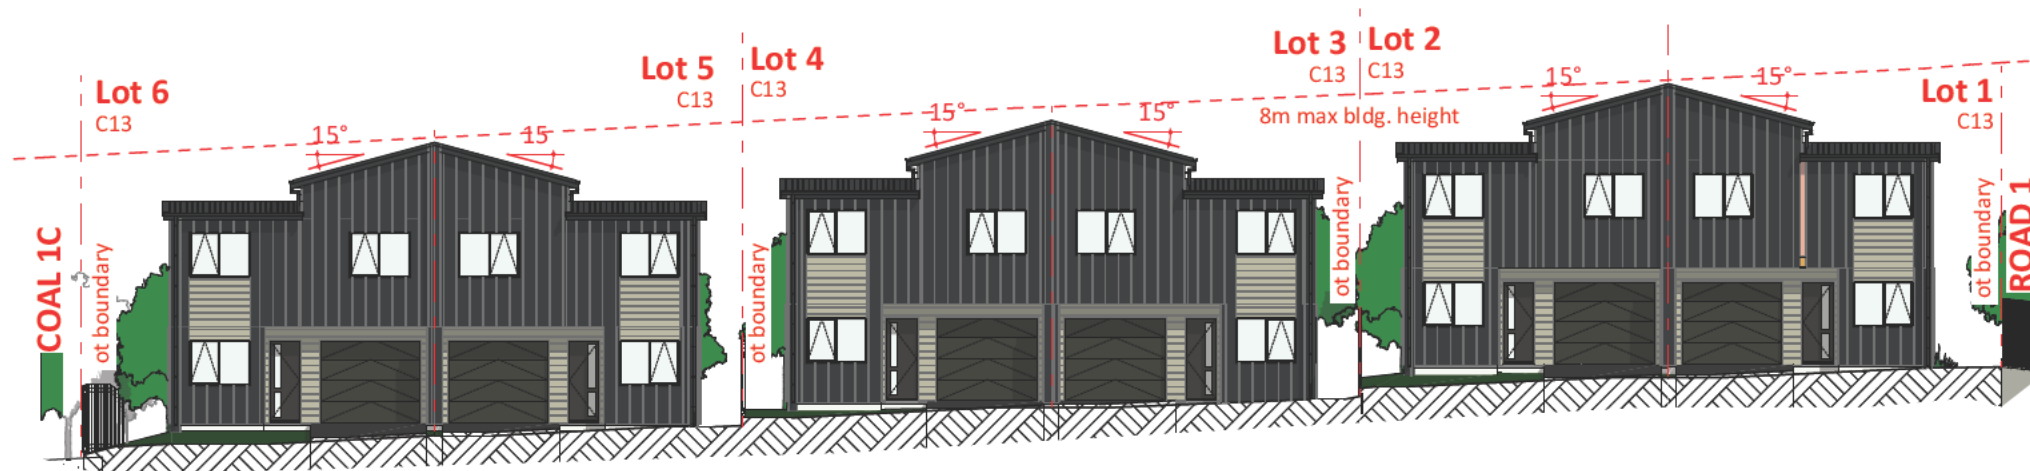


2 Lot 6 - 1, North-East (COAL 1A) Elevation
RC101 Scale 1:200

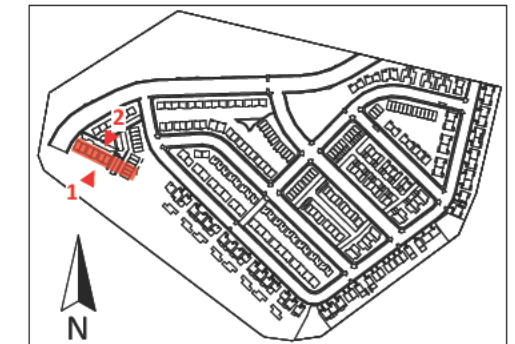

MATERIAL KEY



A	Shiplap Product: TBC Finish: TBC
B	Bevelback Product: TBC Finish: TBC
C	Profiled Metal Product: TBC Finish: TBC

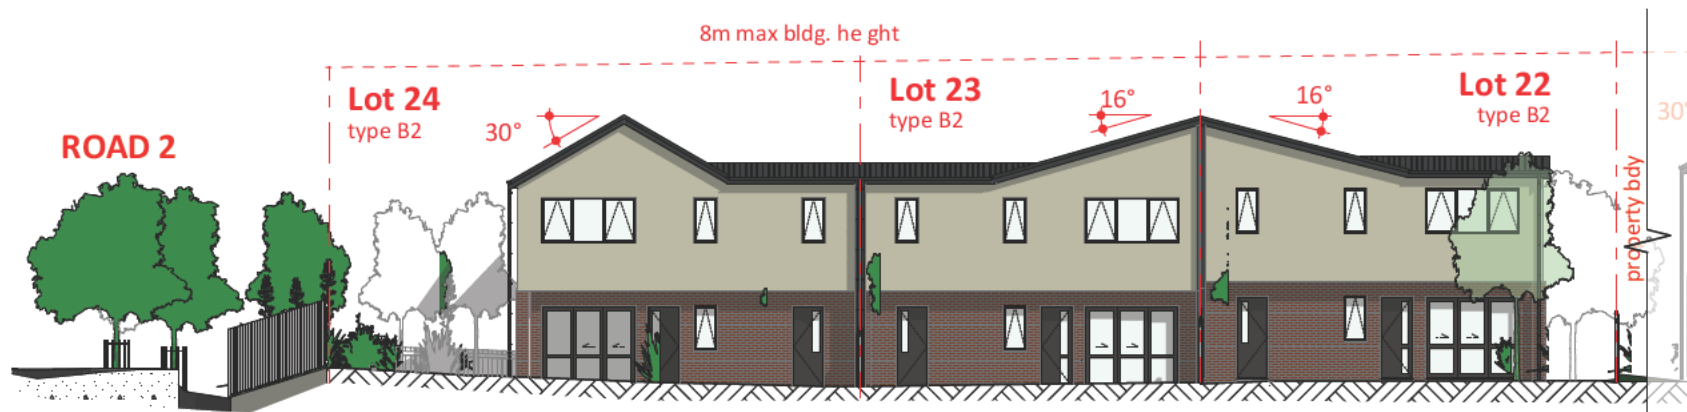

1 Lot 24 - 19, North-West (Road 1) Elevation
RC101 Scale 1 200

MATERIAL KEY



C	Profiled Metal Product: TBC Finish: TBC
D	Light Weight Concrete Product: TBC Finish: TBC
E	Brick Veneer Product: TBC Finish: TBC

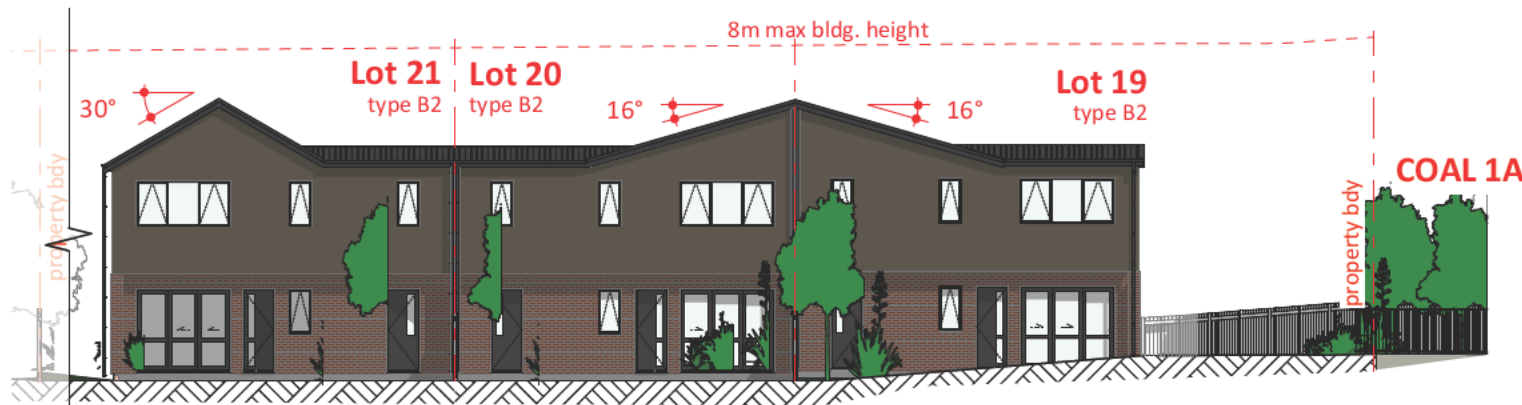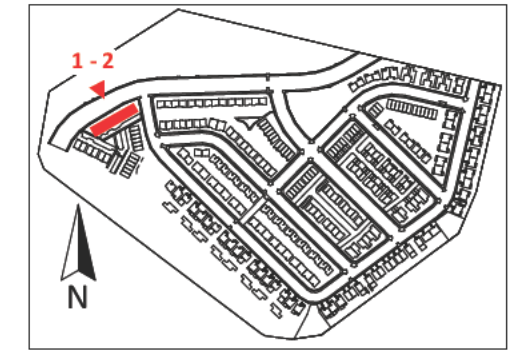


2 Lot 24 - 19, North-West (Road 1) Elevation
RC101 Scale 1 200

MATERIAL KEY

A	Shiplap Product: TBC Finish: TBC
C	Profiled Metal Product: TBC Finish: TBC
D	Light Weight Concrete Product: TBC Finish: TBC
E	Brick Veneer Product: TBC Finish: TBC

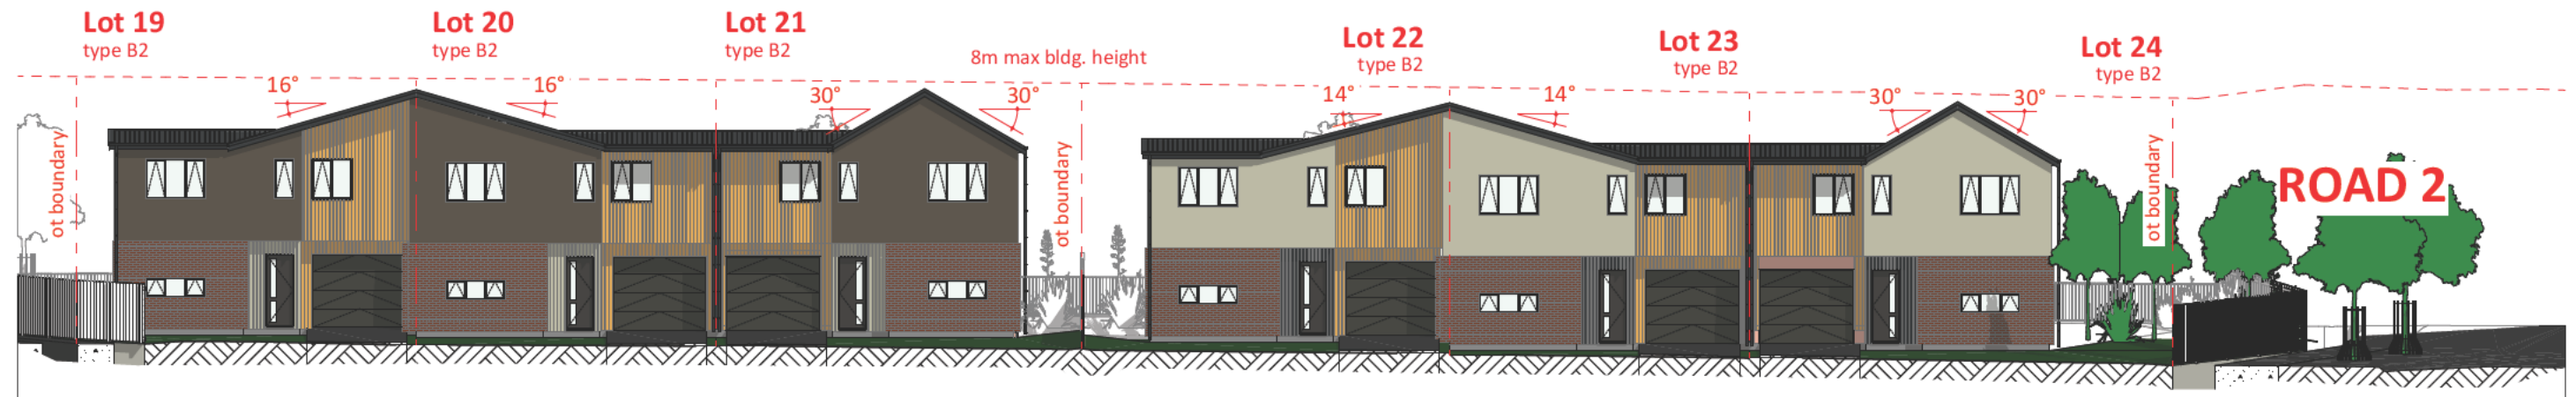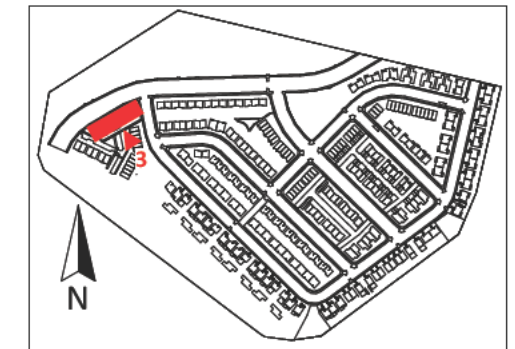


3 Lot 19 - 24, South-East (COAL 1B) Elevation
RC101 Scale 1:200

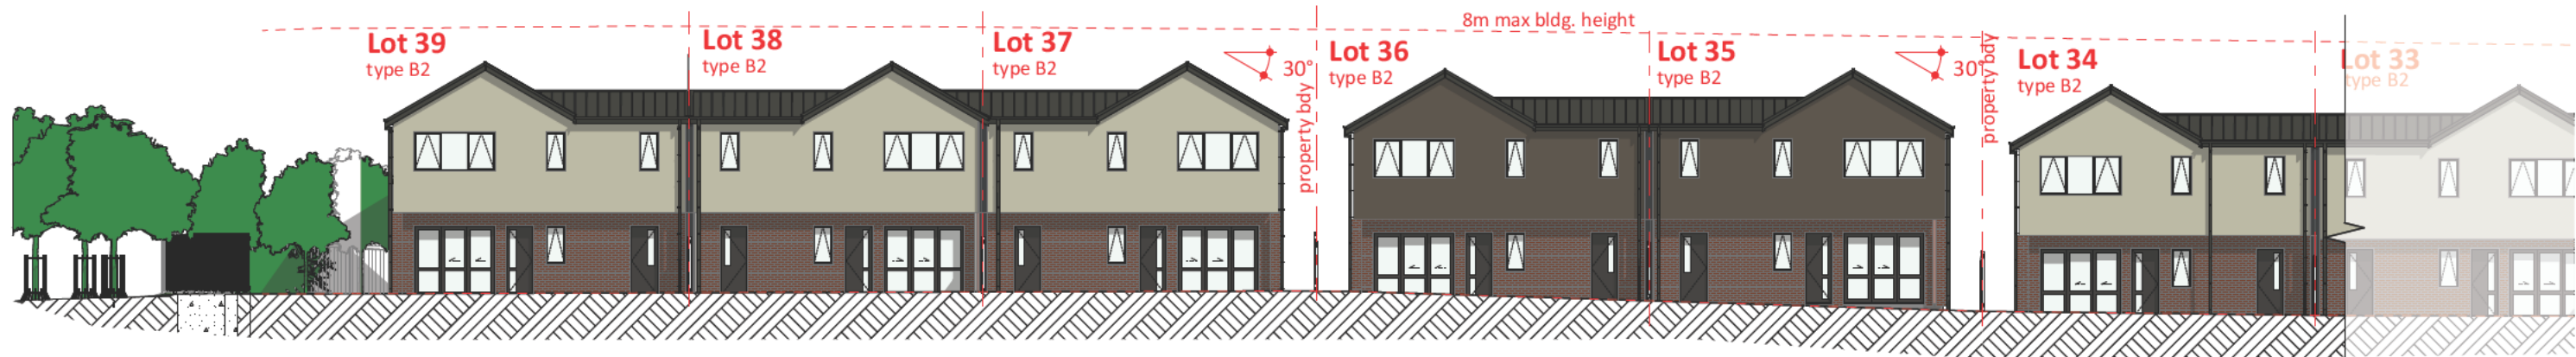

1 Lot 39-34 North (Road 1) Elevation
RC101 Scale 1:200




2 Lot 33-28 North (Road 1) Elevation
RC101 Scale 1:200

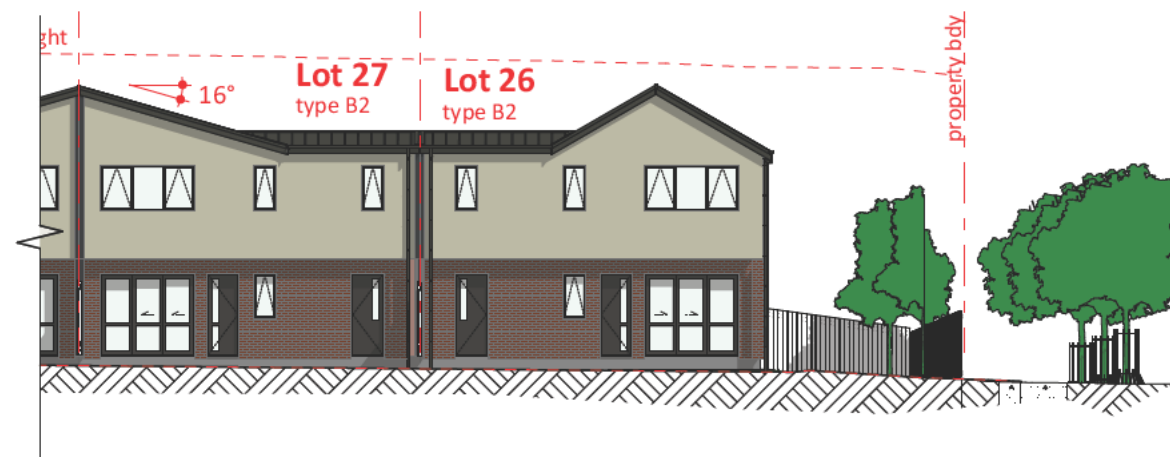

3 Lot 27-26, North (Road 1) Elevation
RC101 Scale 1:200

MATERIAL KEY

C	Profiled Metal Product: TBC Finish: TB
D	Light Weight Concrete Product: TBC Finish: TBC
E	Brick Veneer Product: TBC Finish: TBC

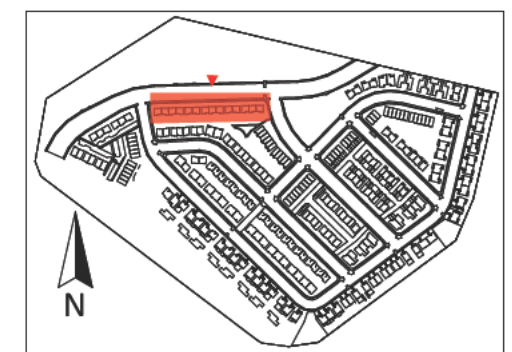

Key Plan

No	Description	Modified by	Date
A	Developed Design - Fast Track Application		4/11/2022

DATE	ORIGINAL SCALE	ORIGINAL SIZE
17/11/2022	1:200	A3
DRAWING NO.	REVISION	
44314-DR-RC139	A	