


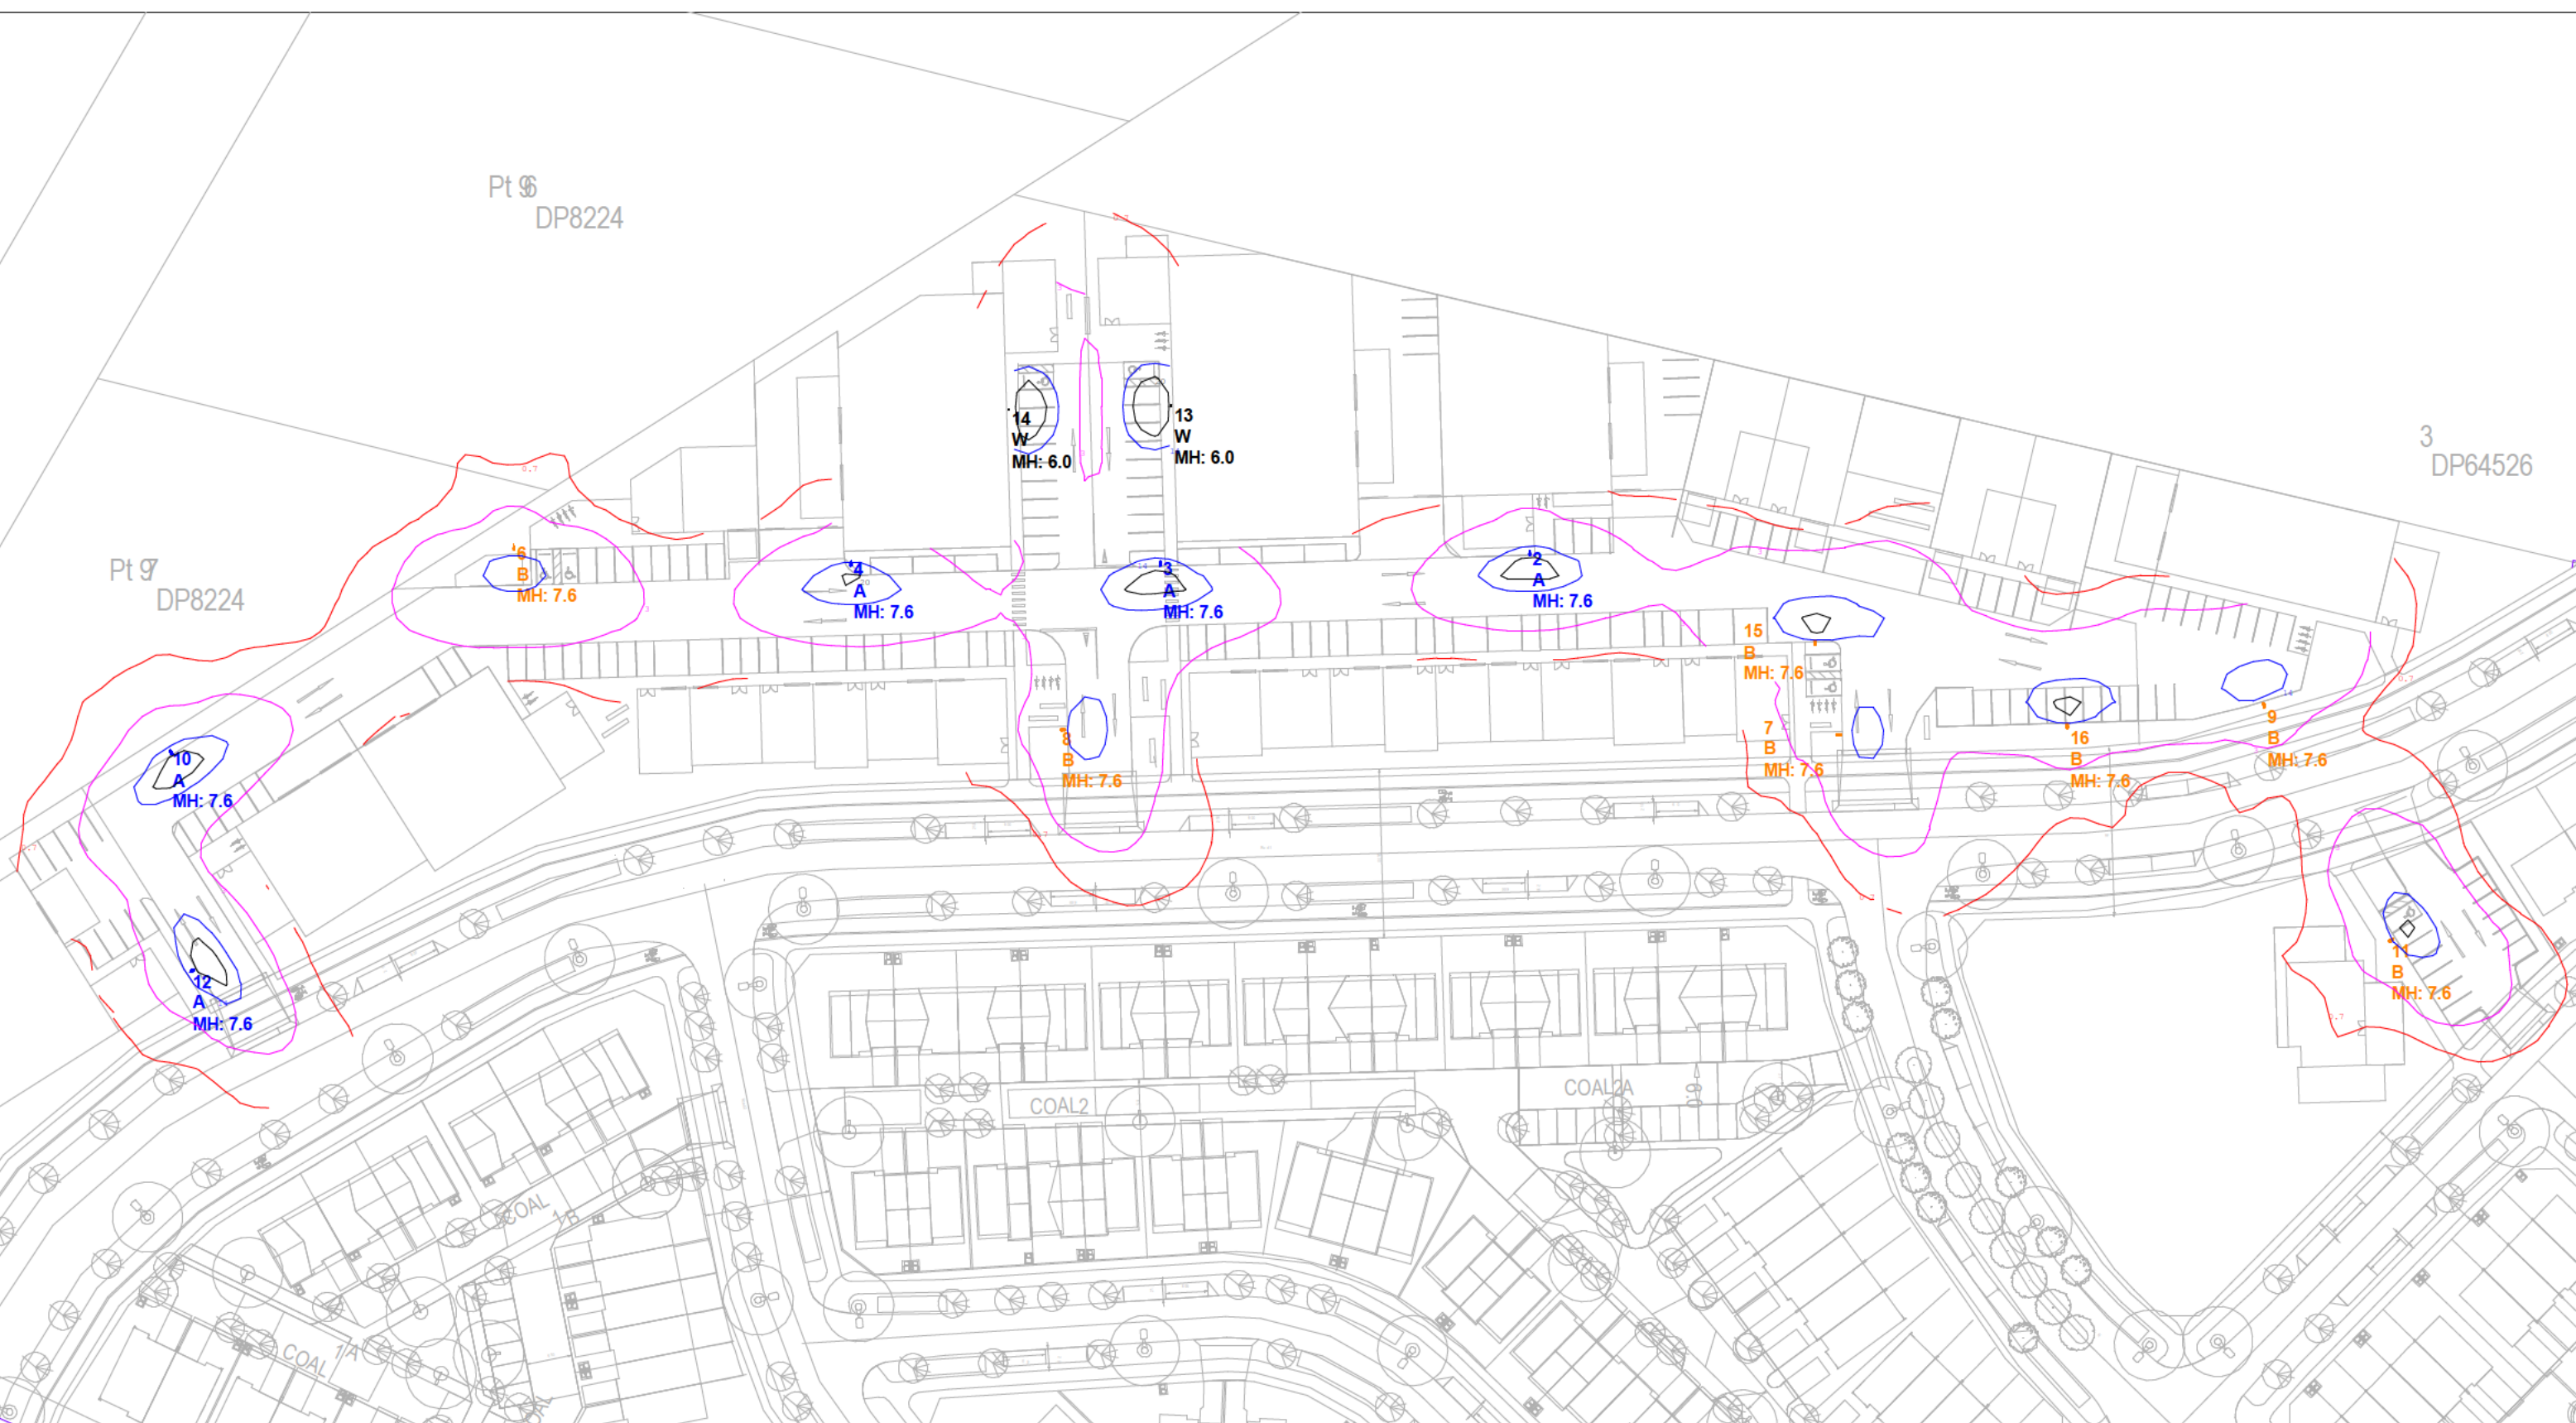

MAINTAINED ISOLINES

Luminaire Schedule				
Symbol	Qty	Label	LLF	Description
	5	A	0.805	Cree Energy UNO SCP 54W 3000K Mounted on 7.6m Pole
	7	B	0.805	Cree Energy UNO 150 54W 3000K Mounted on 7.6m Pole
	2	W	0.801	Cree XSPW T2ME 51W 3000K Wall Mounted

Isoline Legend	
Illuminance (Lux)	
Color	Value
	0.7
	3
	14
	20