



C:\12d\Synergy\data\CATOAPP\144314-Neil Construction Limited_61308\Technical\Drawings\44314-DR-PLN-1310

Legend

SGA Proposed Designation

Future Boundary

Cato Bolam

creating great places

PLANNERS | SURVEYORS | ENGINEERS
ARCHITECTS | ENVIRONMENTAL


This drawing and design remains the property of, and may not be reproduced or amended without the written permission of Cato Bolam Consultants Ltd. No liability shall be accepted for unauthorised use of this drawing and design.

Neil Construction Limited
Kauri Road
Whenuapai

Proposed SGA Revised Designation

No.	REVISION (DESCRIPTIONS)	NAME	DATE
A	Issued For Information	C.Solleder	31/10/2022
FOR INFORMATION			

		NAME	DATE
SURVEYED			
DESIGNED		C.Solleder	31/10/2022
DRAWN		T.Morris	31/10/2022
DATE	ORIGINAL SCALE	ORIGINAL SIZE	
31/10/2022	1:1500	A3	
DRAWING NO.			REVISION
44314-DR-PLN-1300			A

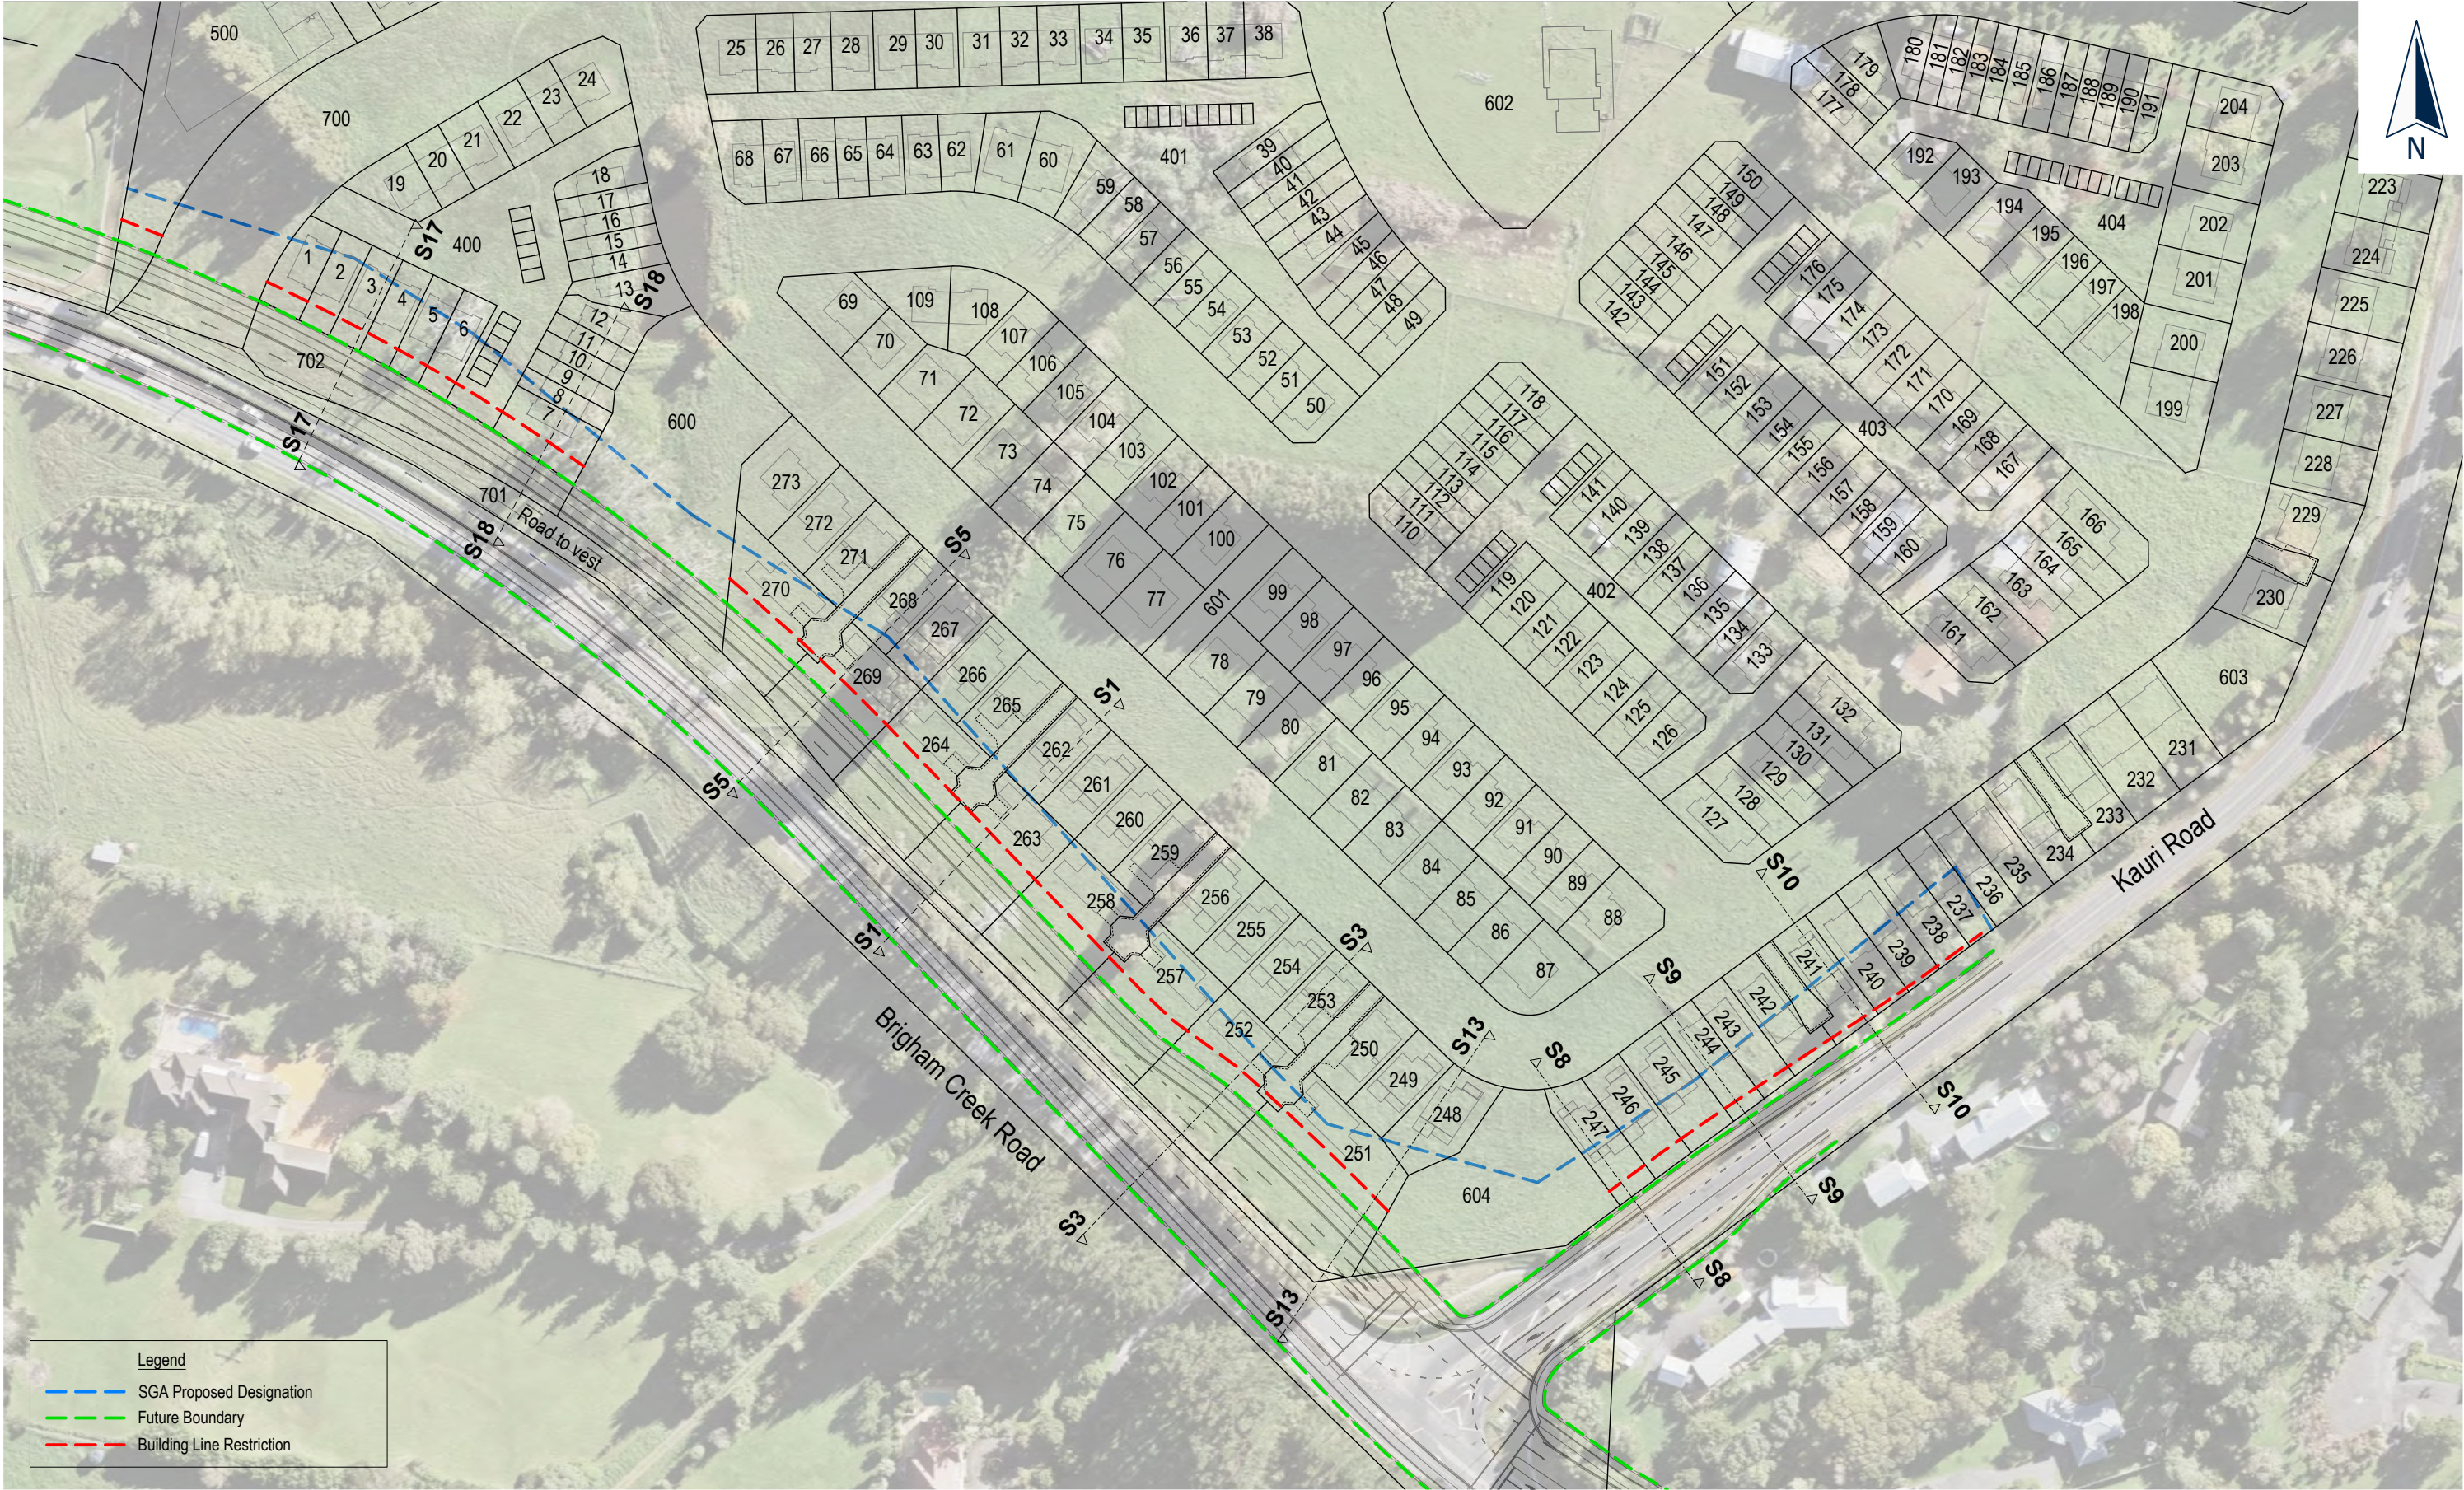

C:\12d\Synergy\data\CATOAPP\144314-Neil Construction Limited_61308\Technical\Drawings\44314-DR-PLN-1310



PLANNERS | SURVEYORS | ENGINEERS
ARCHITECTS | ENVIRONMENTAL

This drawing and design remains the property of, and may not be reproduced or amended without the written permission of Cato Bolam Consultants Ltd. No liability shall be accepted for unauthorised use of this drawing and design.

Neil Construction Limited
Kauri Road
Whenuapai

Proposed SGA Revised Designation

No.	REVISION (DESCRIPTIONS)	NAME	DATE
A	Issued For Information	C.Solleder	31/10/2022

FOR INFORMATION

	NAME	DATE
SURVEYED		
DESIGNED	C.Solleder	31/10/2022
DRAWN	T.Morris	31/10/2022
DATE	31/10/2022	ORIGINAL SCALE
		0.666667
DRAWING NO.	44314-DR-PLN-1300	ORIGINAL SIZE
		A3
		REVISION
		A