

CAUGHEY PRESTON

17 UPLAND ROAD, REMUERA, AUCKLAND



Masterplan




LEGEND


- Road
- Feature paving
- Primary pedestrian link
- Secondary pedestrian link
- Decking
- Lawn
- Planting
- Hedge
- Planter
- Roof garden
- Tree




Sections

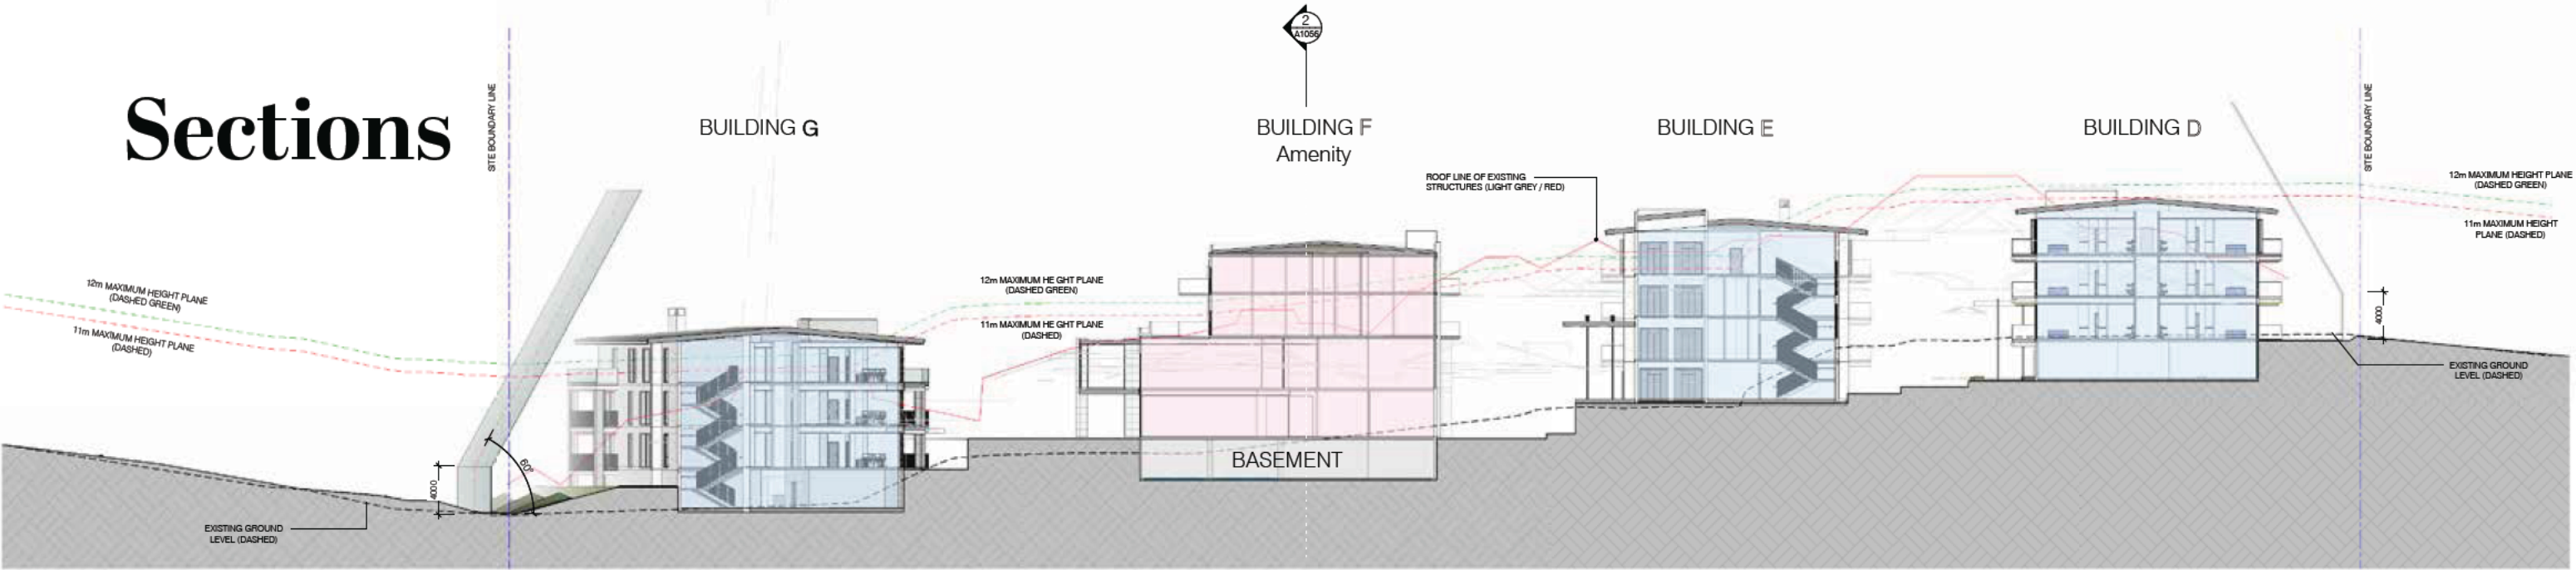

1 SITE SECTION A
A1 SCALE 1 : 250

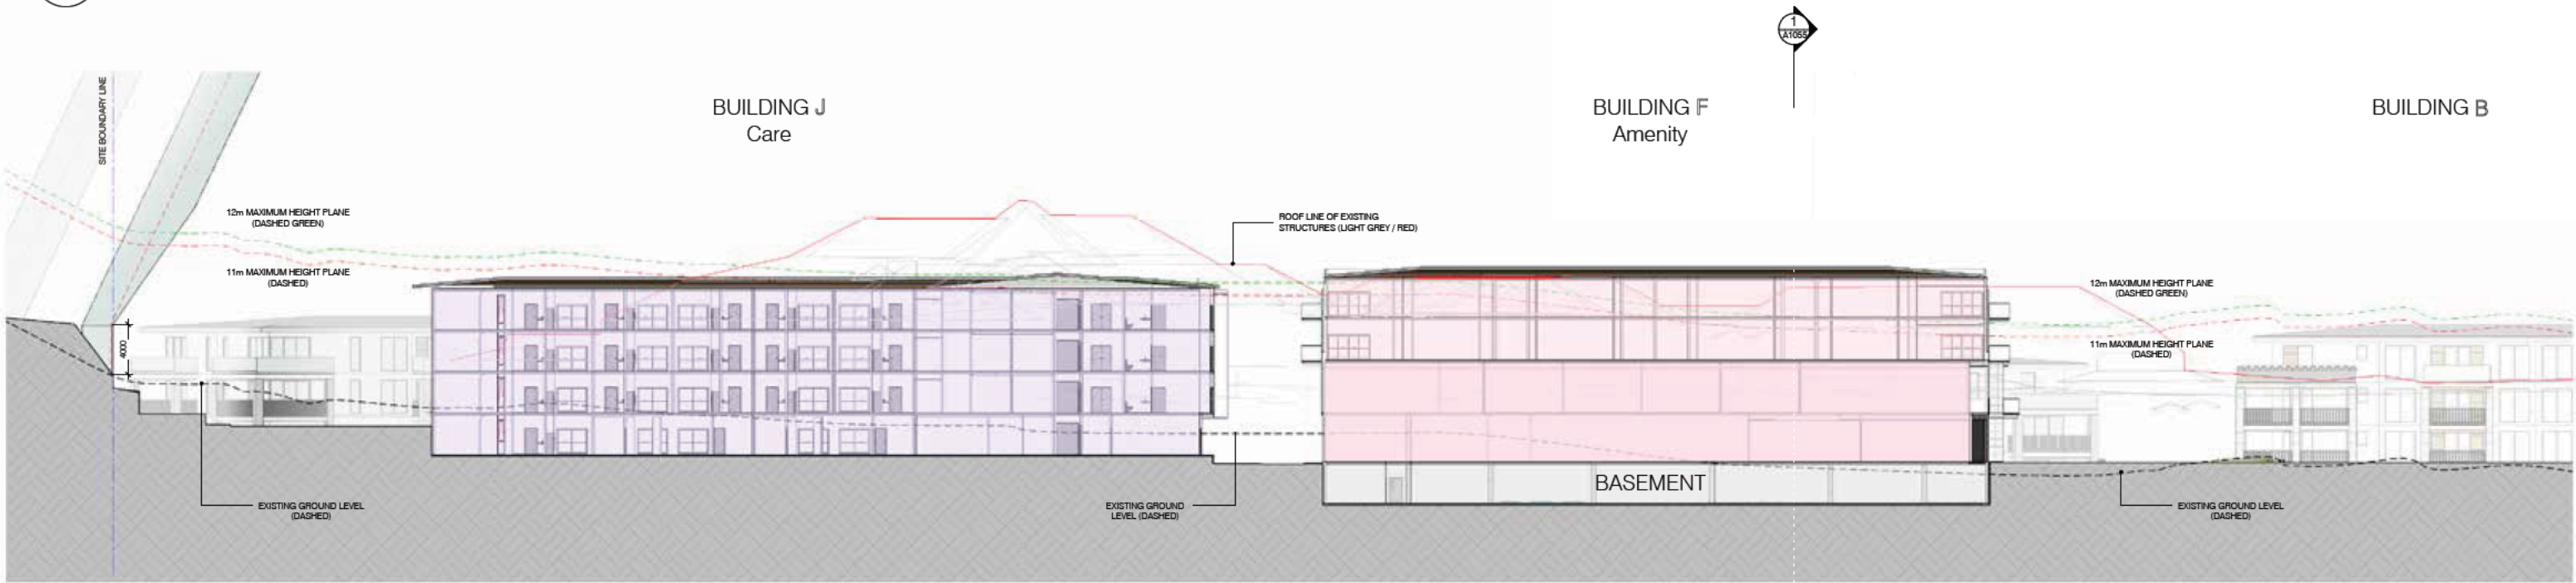

2 SITE SECTION B
A1 SCALE 1 : 250

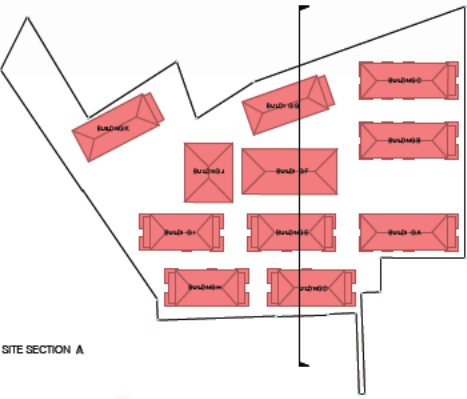

15/11/2022 11:02:02 am
Consultants

Client Name

Select Contracted Company
Name from Manage / Global
Parameters. (One Only!!)

RV	DESCRIPTION	DATE



IGNITE - AUCKLAND
1 Pakenham Street East
Viaduct Harbour
Auckland 1010
New Zealand
PO Box 91381, Victoria Street West
Auckland 1142
t +64 9 356 4791
e office@ignitearchitects.com
w www.ignitearchitects.com

Drawing Title
SITE SECTIONS

PROJECT NAME
CAUGHEY PRESTON

17 UPLAND ROAD, REMUERA, AUCKLAND

Scale. 1 : 250 @ A1	
Project No. 1707_001	Original Size.
Drawing No. A1056	Revision.

Perspective View 01/ Ventnor Road



Perspective View 02/ Ventnor Road



Perspective View 03



Perspective View 04



Perspective View 05





COPYRIGHT © 2021 IGNITE ARCHITECTS | ALL RIGHTS RESERVED | NO PART OF THIS PUBLICATION MAY BE REPRODUCED WITHOUT THE PRIOR PERMISSION OF IGNITE. EVERY EFFORT IS MADE TO ENSURE ACCURACY OF THE INFORMATION CONTAINED HEREIN AND IGNITE RESERVES THE RIGHT TO CHANGE INFORMATION PROVIDED IN THIS DOCUMENT AT ANY TIME WITHOUT NOTICE. THIS DOCUMENT IS FOR GENERAL INFORMATION PURPOSES ONLY AND IGNITE ASSUMES NO RESPONSIBILITY FOR ERRORS OR OMISSIONS.

www.ignitearchitects.com