


TE HUANUI 320 THE TERRACE PROPOSED SITE PLAN

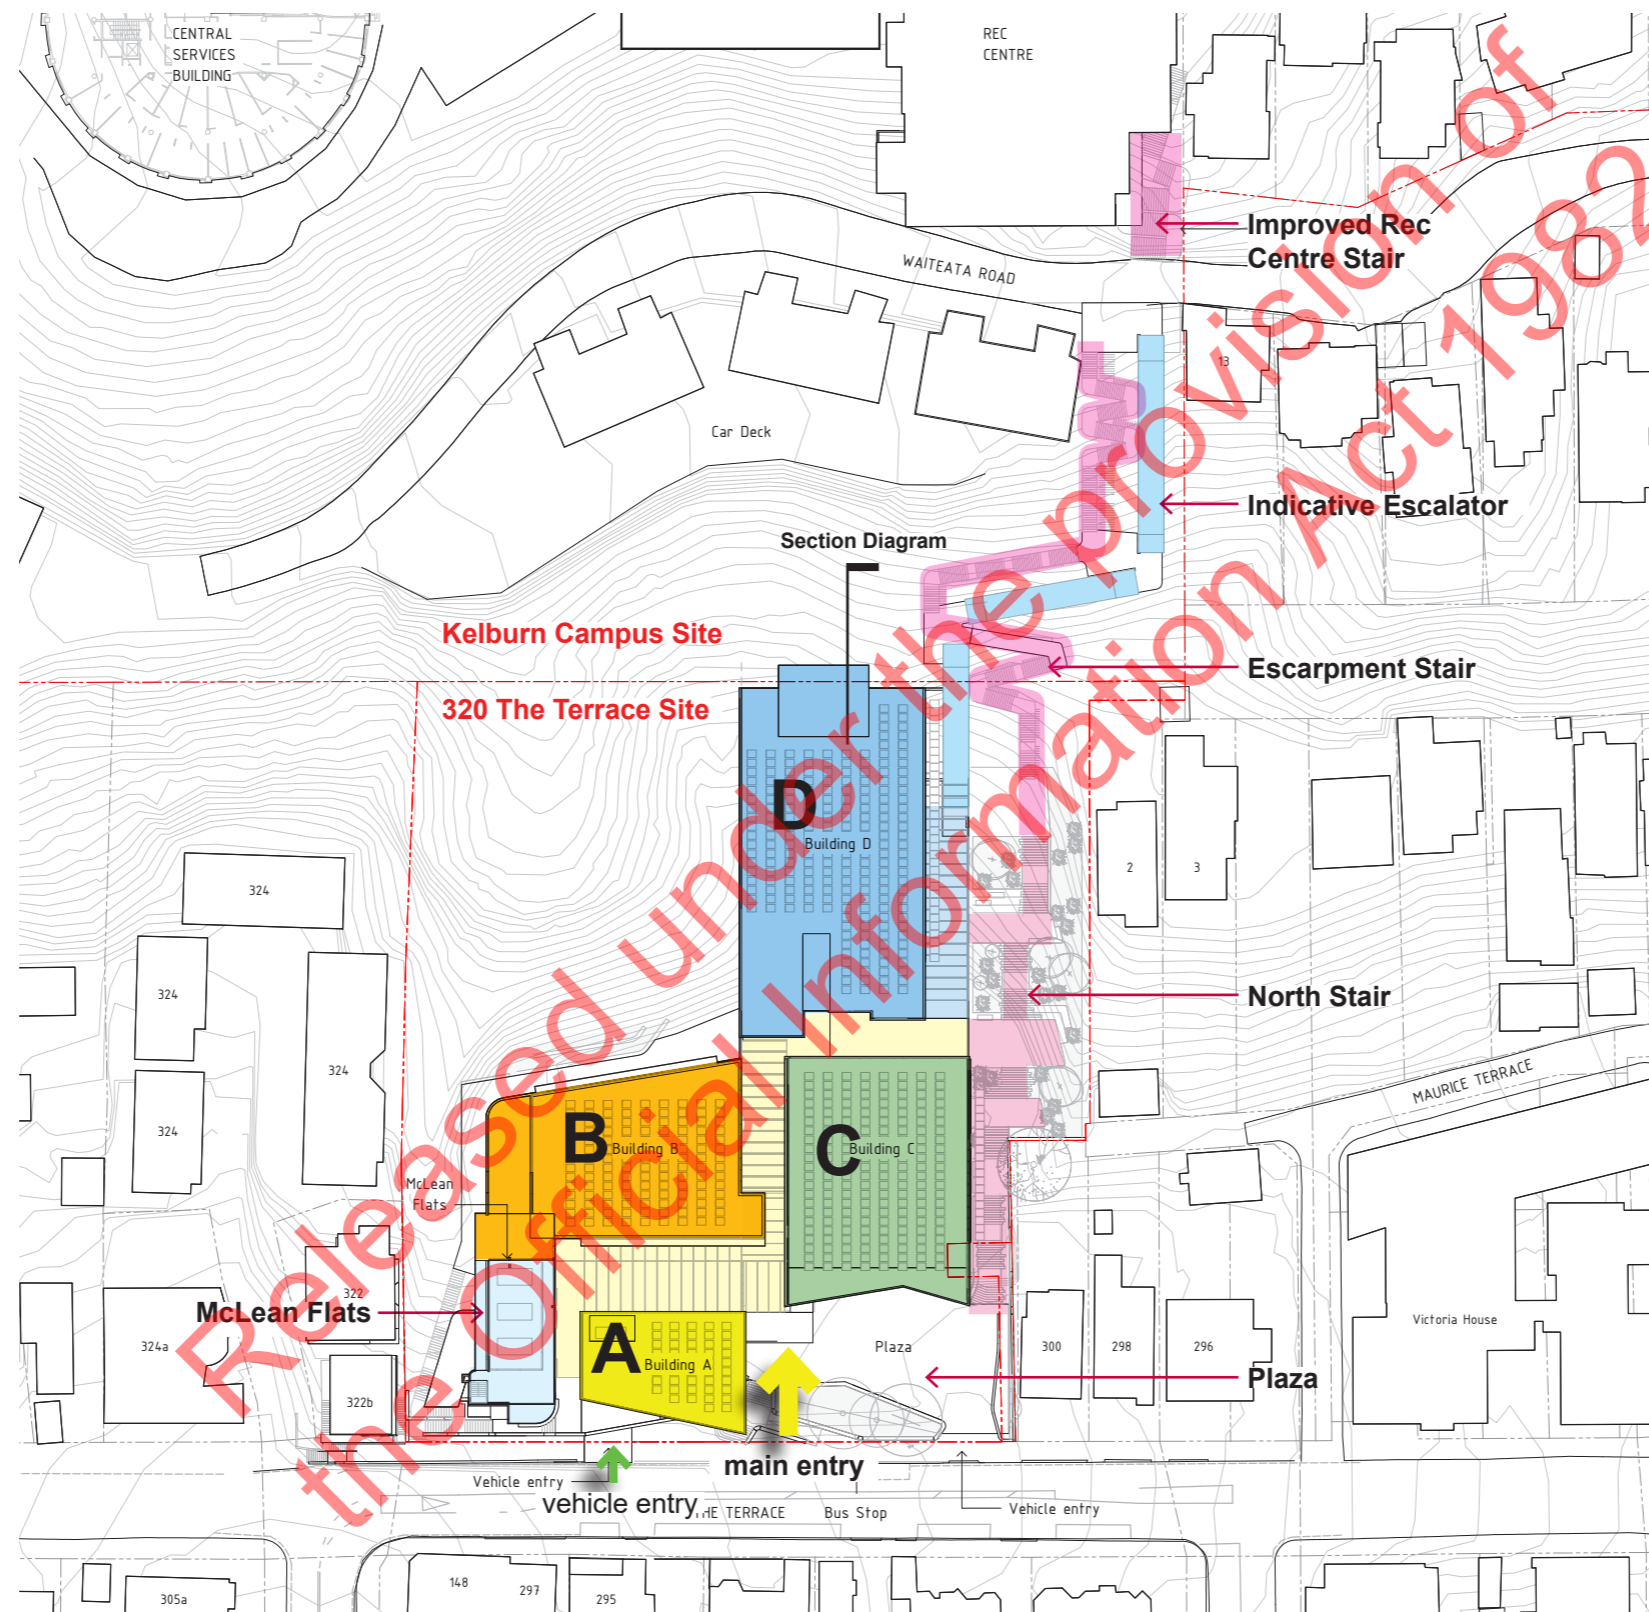

Site Plan
Proposed Development
1:1,000 @ A3

TE HUANUI 320 THE TERRACE PROPOSED EXTERIOR VIEW



Aerial Perspective from the Terrace.

TE HUANUI 320 THE TERRACE PROPOSED EXTERIOR VIEW



Perspective from the Terrace.

The entry plaza provides a generous landscaped frontage to The Terrace incorporating existing pohutukawas. Ground floor building activities incorporate interactive space including café. A generous safe 24 hour access stair/ escalator link provides access to the Kelburn Campus above.

