From:s 9(2)(a)To:s 9(2)(a)Subject:FW: Fw: Sinton Road - Wastewater PlanDate:Tuesday, 15 November 2022 11:33:19 amAttachments:Out of Scope

Regards

Duncan Unsworth General Manager



9B / 30 Foundry Road, Silverdale PO Box 197 Orewa Ph: (09) 426 7899 | \$ 9(2)(a)

|Web: www.cabra.co.nz

From: tolian s 9(2)(a) Sent: Tuesday, 15 November 2022 11:04 AM To: Duncan Unsworth s 9(2)(a) Subject: Fw:Fw: Sinton Road - Wastewater Plan

HI Duncan:

yes.as vendor of 12 sinton road ,our company GRP Properties Limited gave the preliminary agreement for the wastewater line running through our property as attached plan. should you have any further suggestions, please feel free to let me know.

kind regards lillian liu

------ Forwarding messages ------From: "M min" \$ 9(2)(a) Date: 2022-11-14 12:21:28 To: "\$ 9(2)(a) Subject: Fw: Sinton Road - Wastewater Plan hi LILLIAN: yes.i agree with this plan. please reply Cabra. but if here are further action, we need the formal agreements between neighbours.

kind regards M Min

From: tolian s 9(2)(a) Sent: Friday, November 11, 2022 8:48 AM To: s 9(2)(a)

Subject: Fw: Sinton Road - Wastewater Plan

Hi Min: Our neighbour Cabra's plan Please have a look. I think we should agree this plan. If you have any questions, please feel free to call me then We will discuss it. If you understand and agree, please also reply me. Thanks Kind regards Lillian

---- Forwarded Message ----

From	s 9(2)(a)
Date	11/03/2022 16:42
То	s 9(2)(a)
Subject	Sinton Road - Wastewater Plan

Hi Lillian

Cabra is wanting to obtain the necessary consents from Watercare to construct a new waste water gravity line through 10, 12 and 14 Sinton Road in the future when either Plan Change 5 is approved or a separate consent is applied for. This will connect into a waste water pump station located on 16 Sinton Road, and from there will be pumped to the gravity line in the public road. This is shown generally on the attached services plan. It will provide connections to and will have capacity to service the developments on all of those properties. Final location, depth and specification will be subject to engineers recommendations and design but the plan shows the general concept.

At this point we are looking for your agreement "in principle" to the wastewater line running through your property as Watercare may want to see that all landowners are in accord.

I will give you a call to discuss

Thanks

Regards


Duncan Unsworth General Manager



9B / 30 Foundry Road, Silverdale PO Box 197 Orewa Ph: (09) 426 7899 | \$ 9(2)(a) | W

| Web: <u>www.cabra.co.nz</u>

Auckland Council

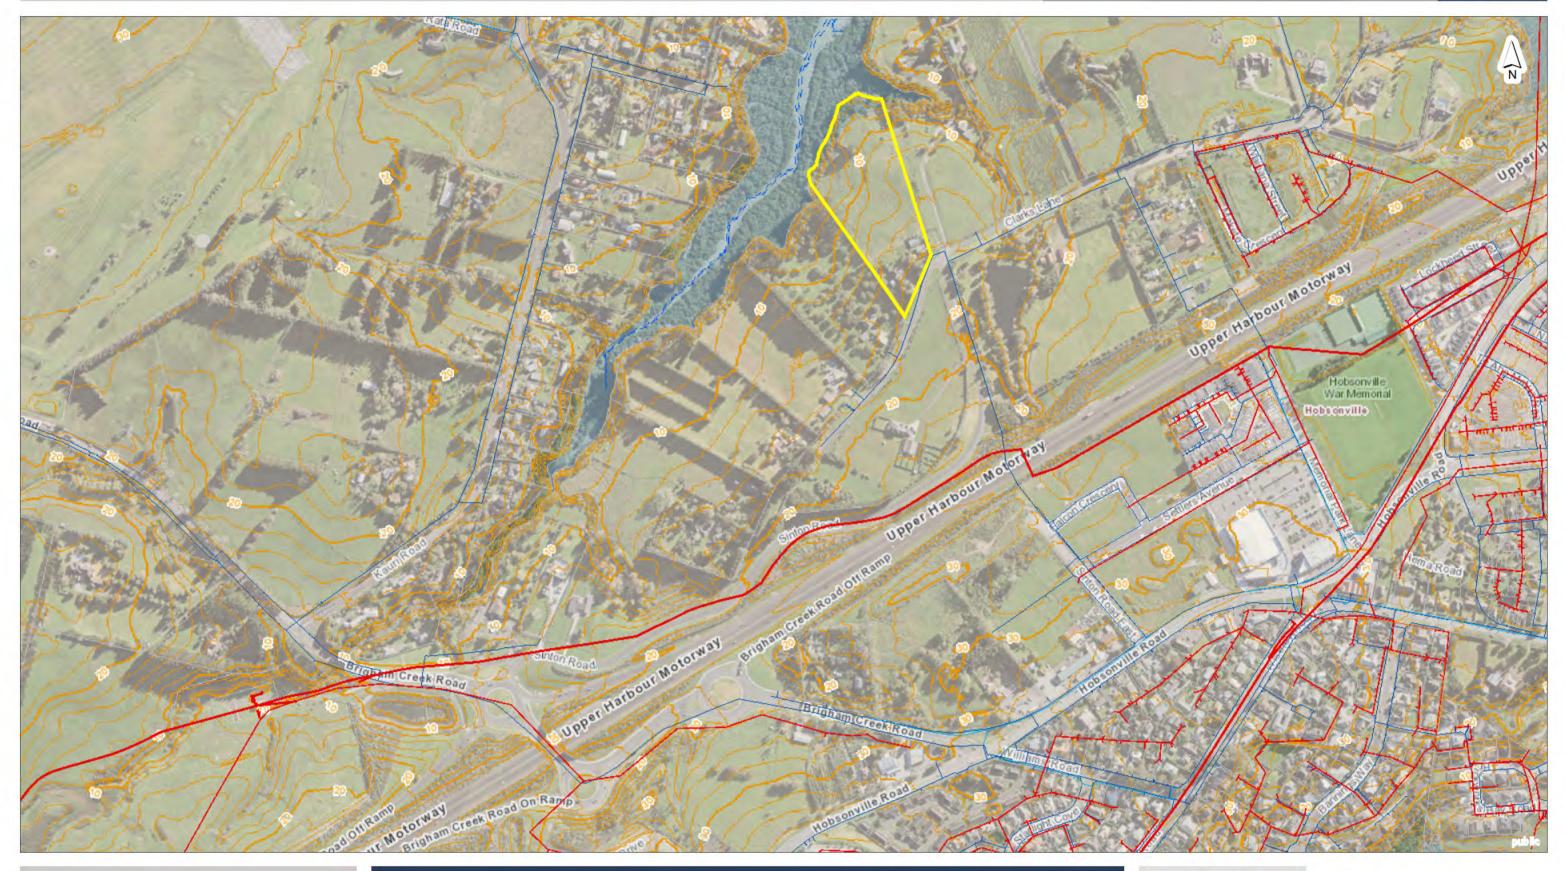

DISCLAIMER:

This map/plan is illustrative only and all information should be independently verified on site before taking any action. Copyright Auckland Council. Land Parcel Boundary information from LINZ (Crown Copyright Reserved). Whilst due care has been taken, Auckland Council gives no warranty as to the accuracy and plan completeness of any information on this map/plan and accepts no liability for any error, omission or use of the information. Height datum: Auckland 1946.



Мар

50 100 150 Meters

Scale @ A3 = 1:5,000

Date Printed: 8/07/2022



