



to Morrinsville,
Hauraki Plains

to Te Aroha,
Paeroa



Kaimai Range

Metal Supplies Quarry

Application Area

Barton Road

Matamata

SH27

SH24

SH27

SH24

to SH1, South
Waikato, Taupo

to
Rotorua


to Tauranga
via SH29

SCALE 1:50,000
0 0.5 1 1.5 2 km

PLAN 1 - LOCATION PLAN

MATAMATA METAL SUPPLIES QUARRY
BARTON ROAD, MATAMATA

J.Swap
CONTRACTORS LTD

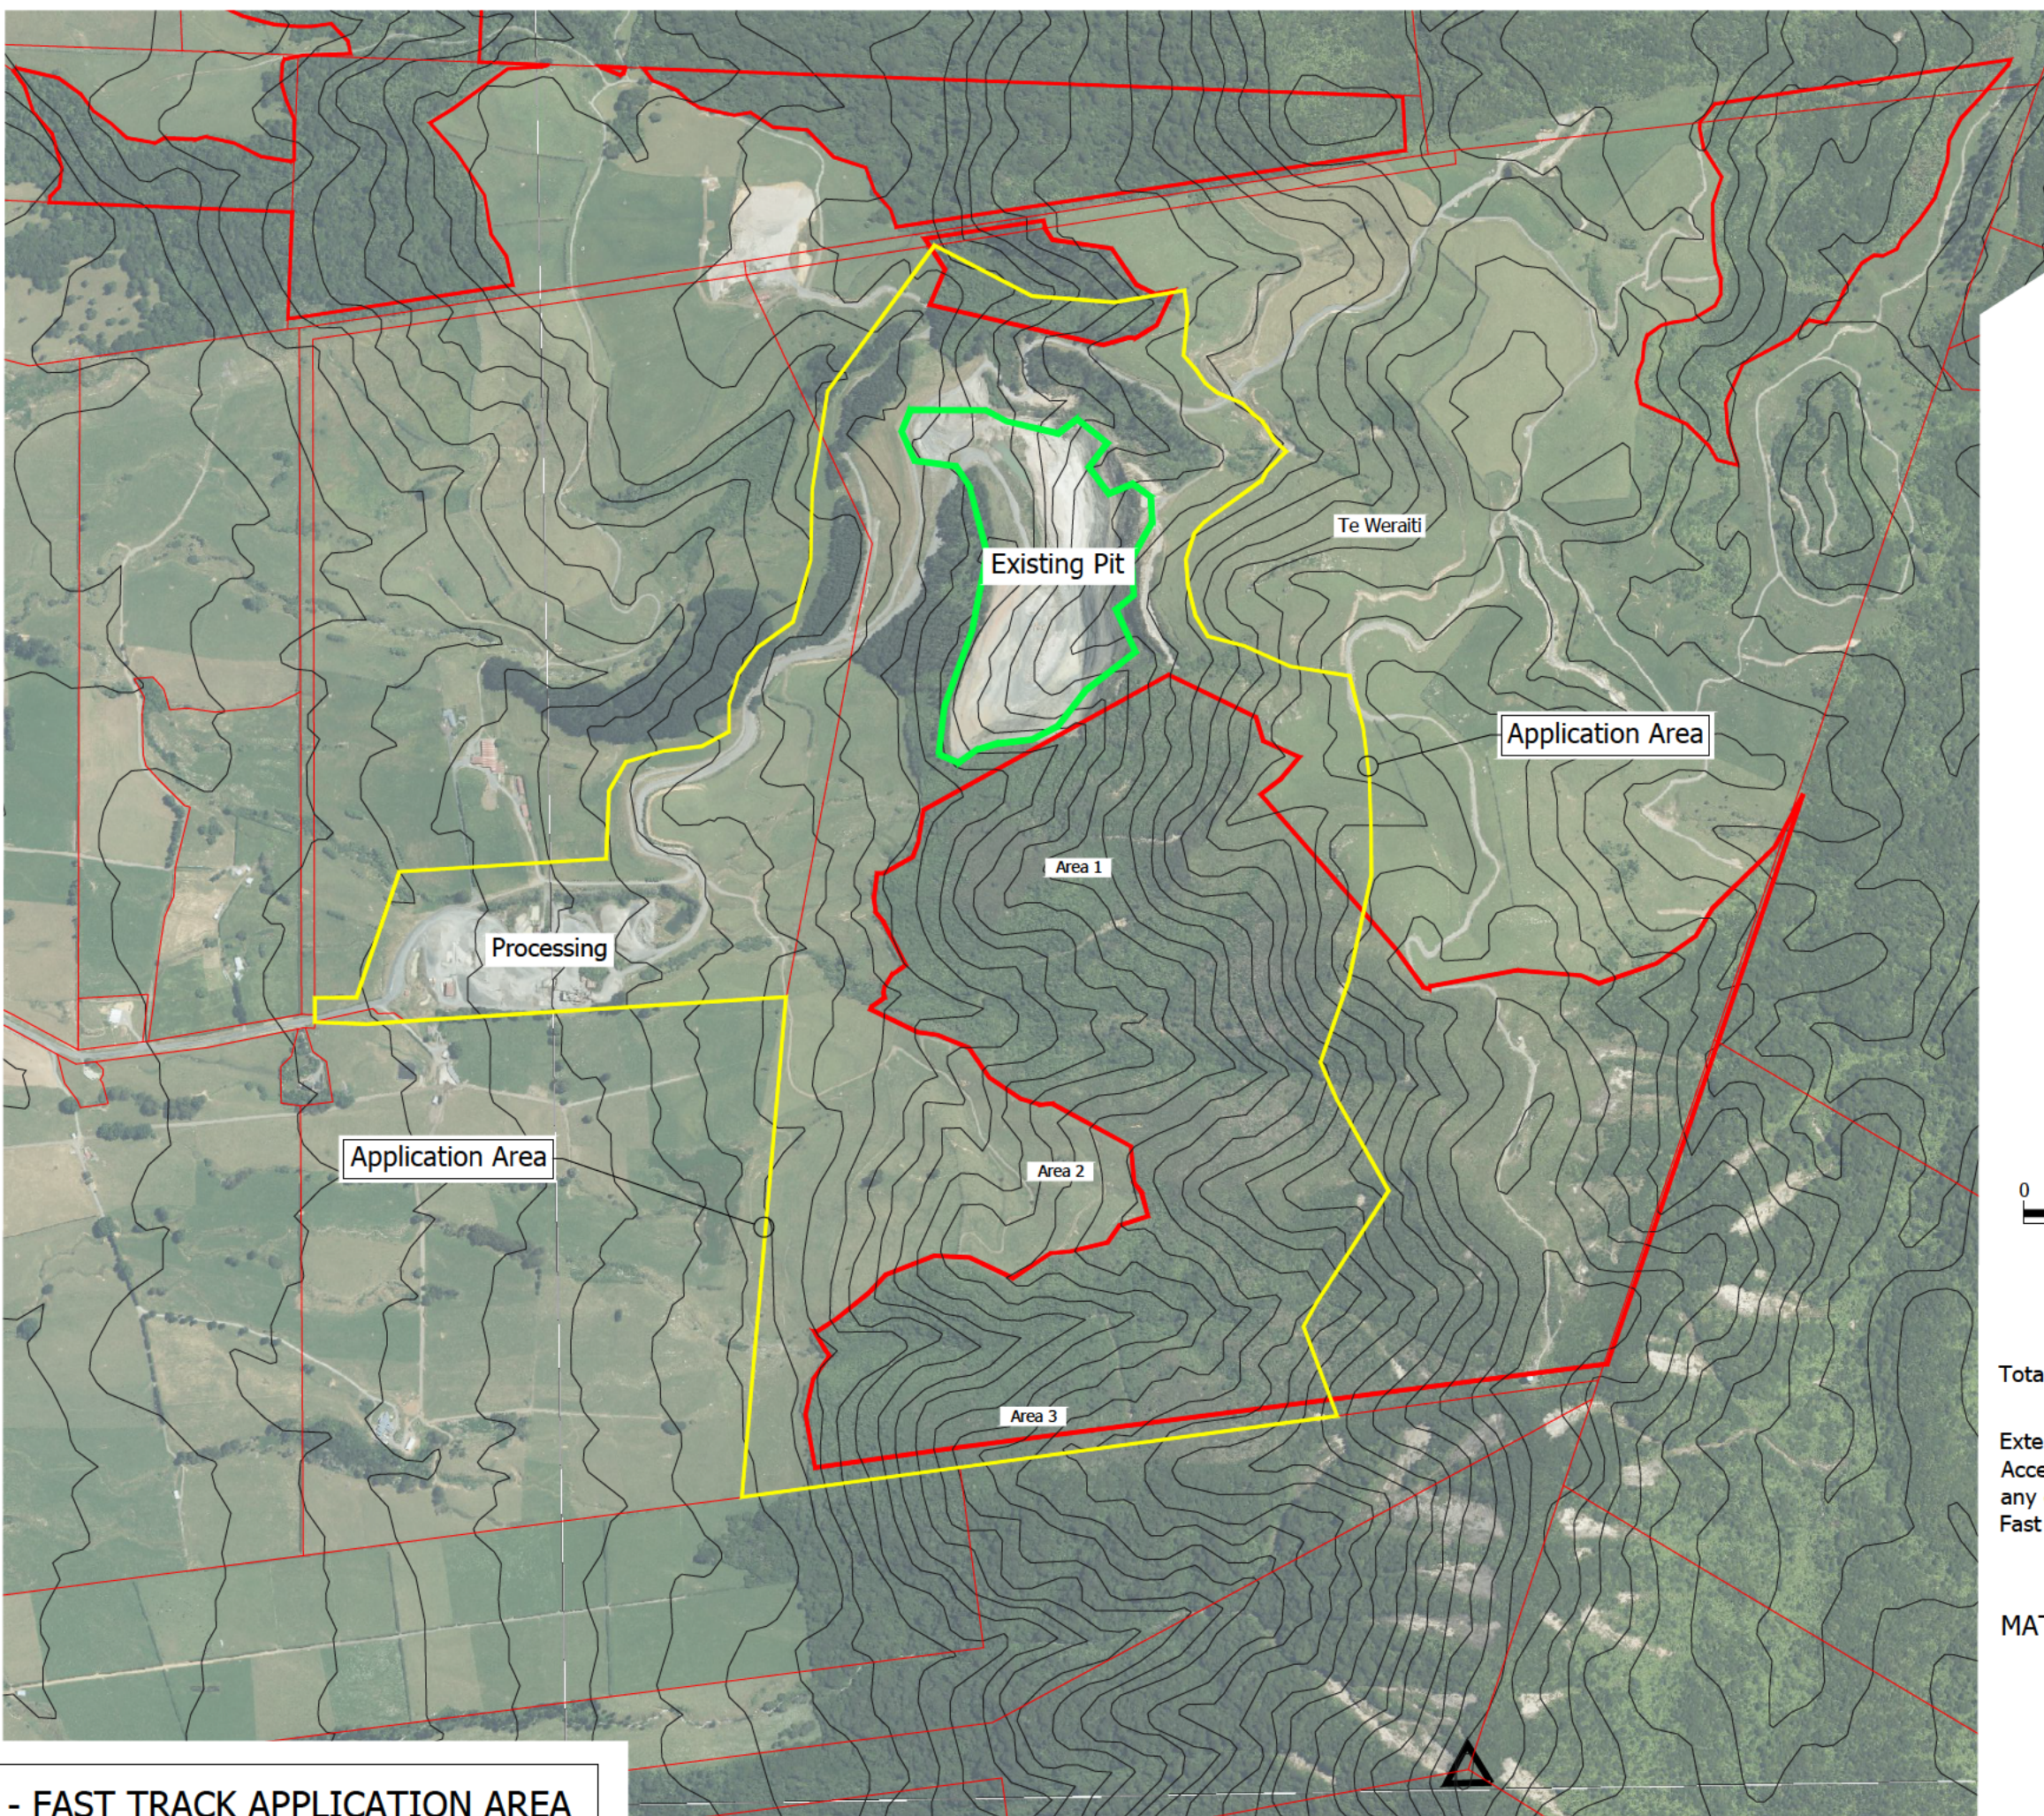


KEY:

-  Property Boundary
-  QE2 Covenant
-  Extent of Application

NOTES:

1. Property boundaries from LINZ.
2. Air photo underlay from Waikato RC, flown 2023.
3. Contour data (if shown) from combined 2022 drone survey (AUV Visuals Ltd) and Open Topography.
4. Geology and interpreted subsurface model from Terrane Consultants Ltd reports to April 2024, including mineral prospecting airborne magnetic surveys 1978 and 1991.

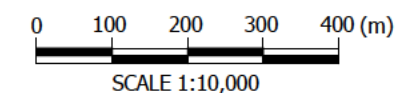


Total area being applied for = approx. 147 Ha.

Extent of the Application for Mining Permit, Access Arrangement, Resource Consent and any other Authorisation provided under the Fast Track Bill.

MATAMATA METAL SUPPLIES QUARRY
BARTON ROAD, MATAMATA



PLAN 2 - FAST TRACK APPLICATION AREA

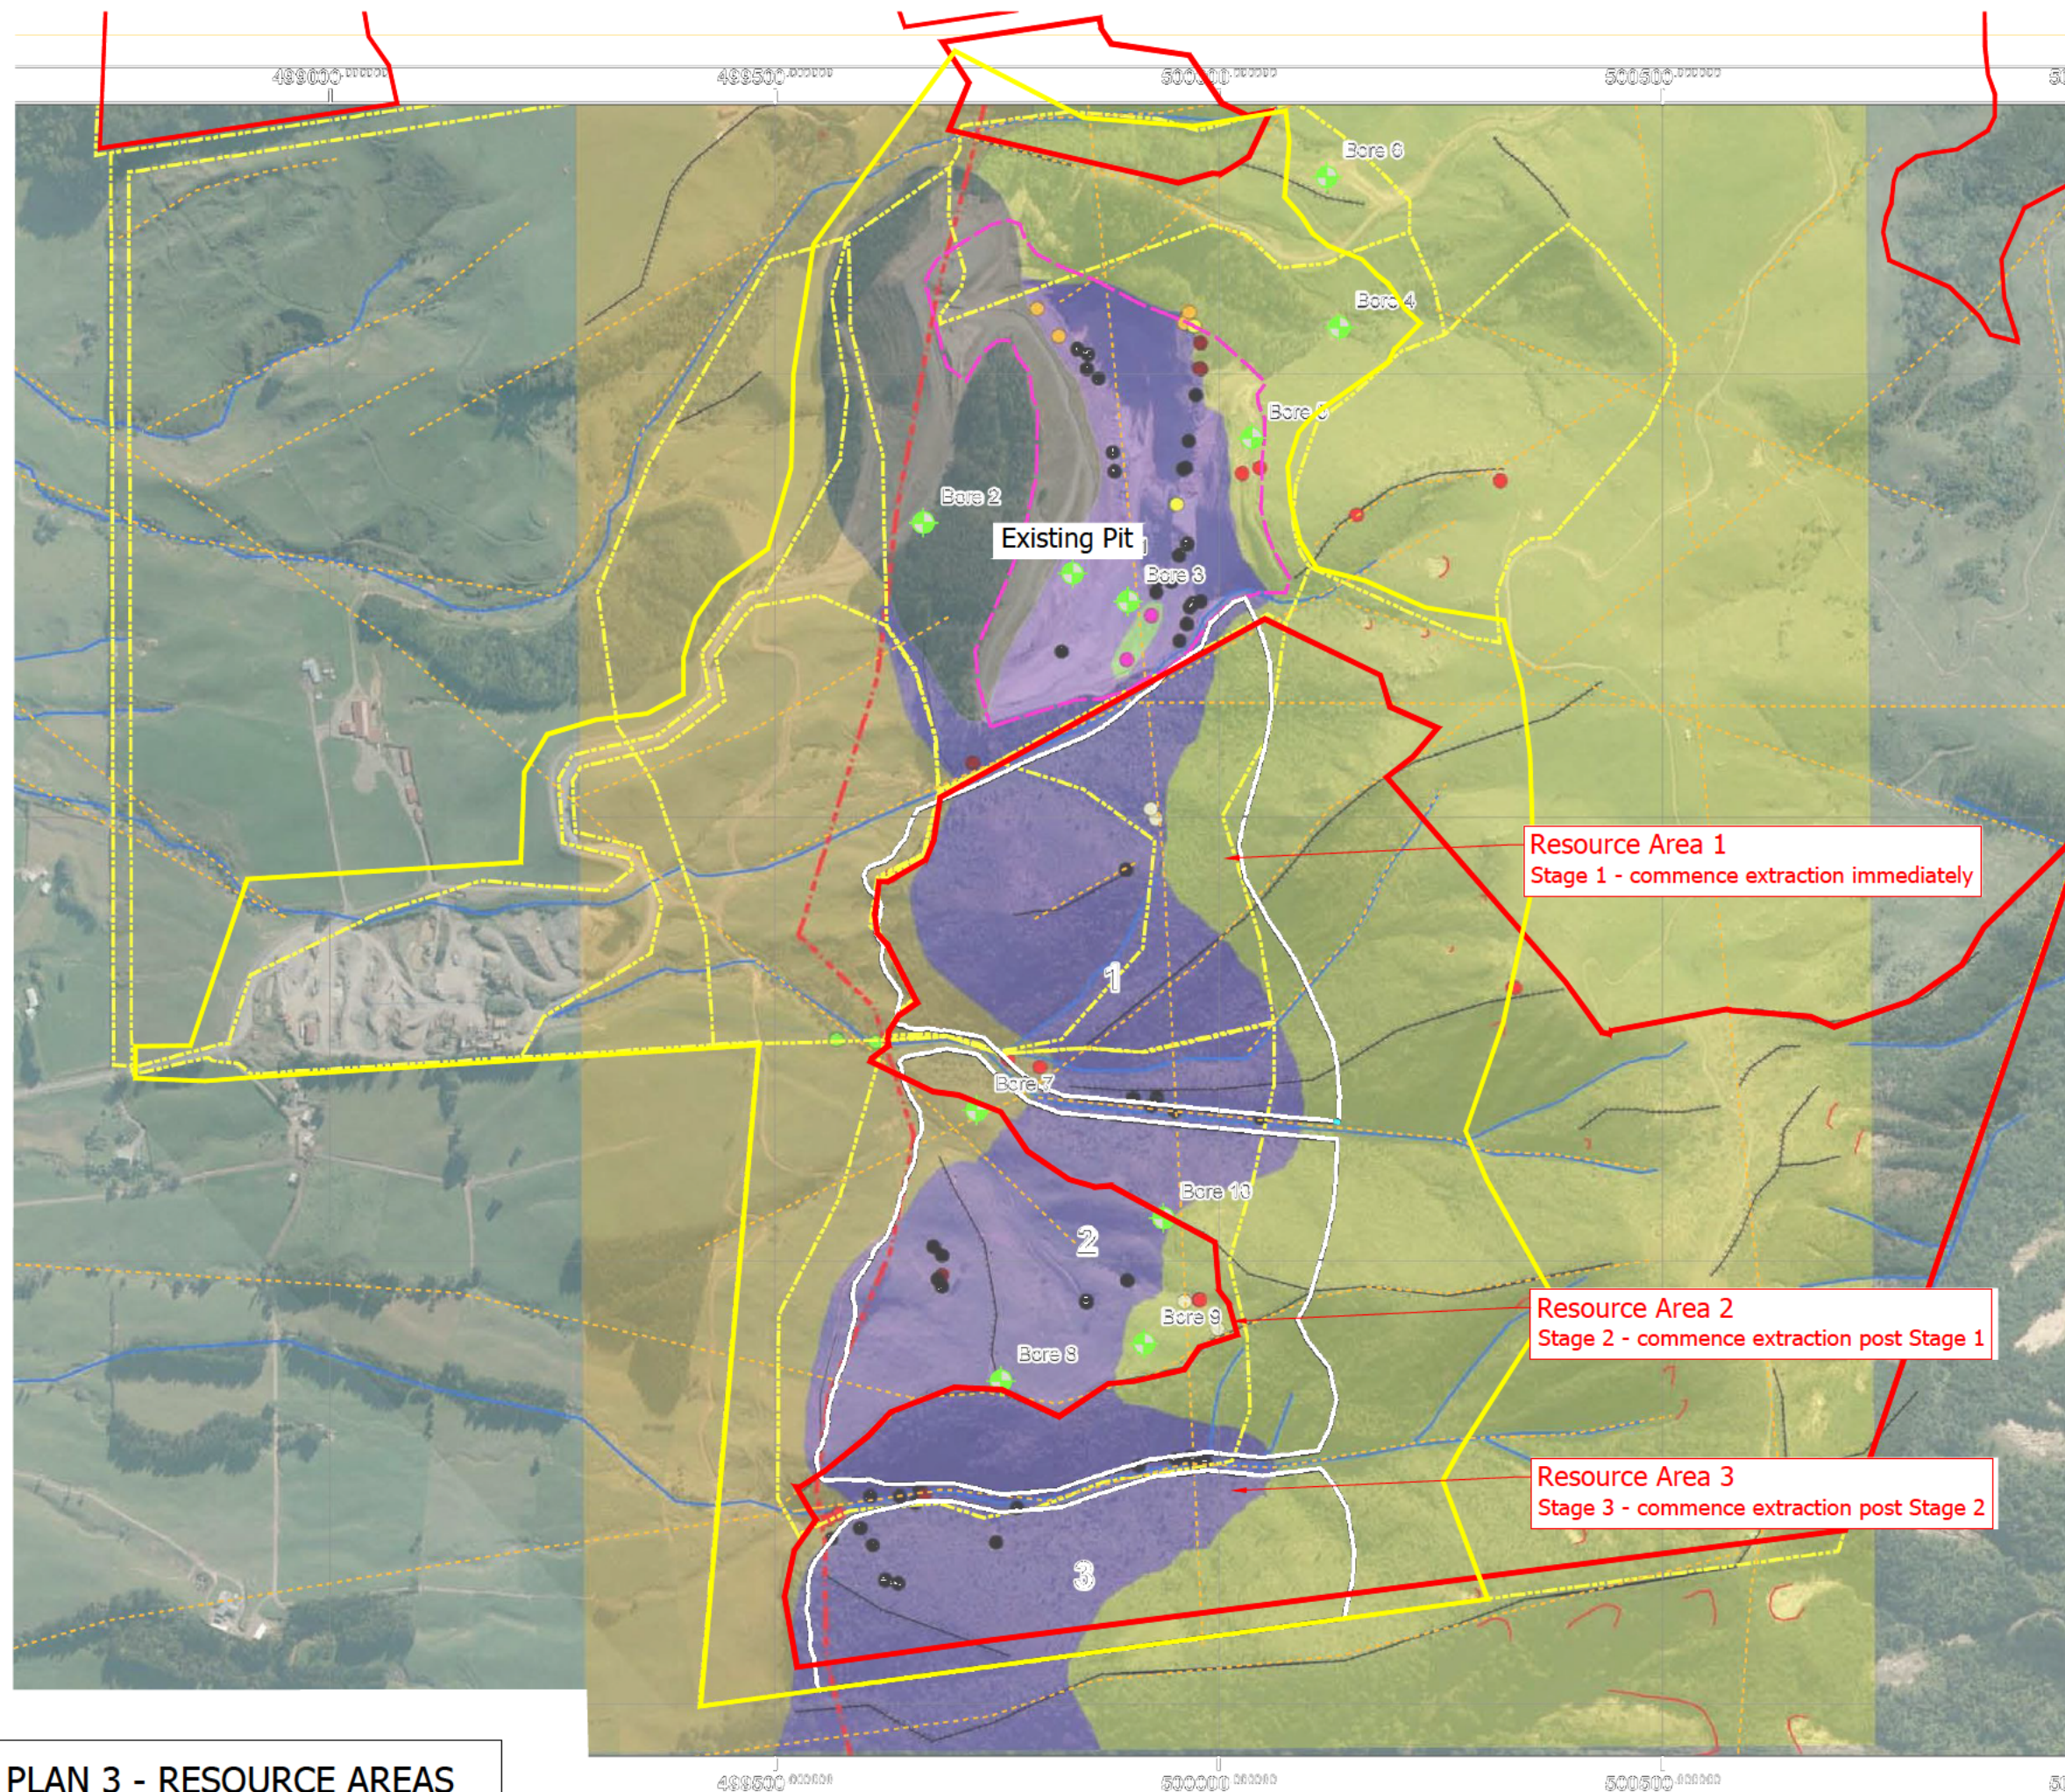**NOTE:**

1. Map by 2017 geological assessment (PSM).

Legend**Mapped Outcrops**

- Altered Andesite Outcrop
- Altered Rhyolite Outcrop
- Andesite Outcrop
- Ignimbrite Outcrop
- Reworked Tuff/Rhyolite Outcrop
- Rhyolite Outcrop
- Scoria Outcrop
- Tuff Outcrop

Morphology


- Angular break in slope - Concave
- - - Angular break in slope - Convex
- Drainage Course
- Ridge crest - Rounded
- Ridge crest - Sharp
- Scarps
- - - Lineaments

Interpreted Surface Geology

- Altered Andesite
- Andesite Volcanics (Inc. Tuff/Scoria)
- Fill
- Lower Rhyolite
- Upper Ignimbrite and Rhyolite

- Existing Quarry
- GNS Faults
- Site Boundary
- As Built Boreholes
- Extraction Areas 1


Extent of Application

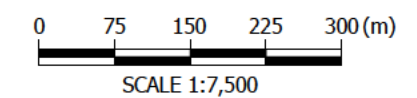

MATAMATA METAL SUPPLIES QUARRY
BARTON ROAD, MATAMATA

J.Swap
CONTRACTORS LTD

PLAN 3 - RESOURCE AREAS

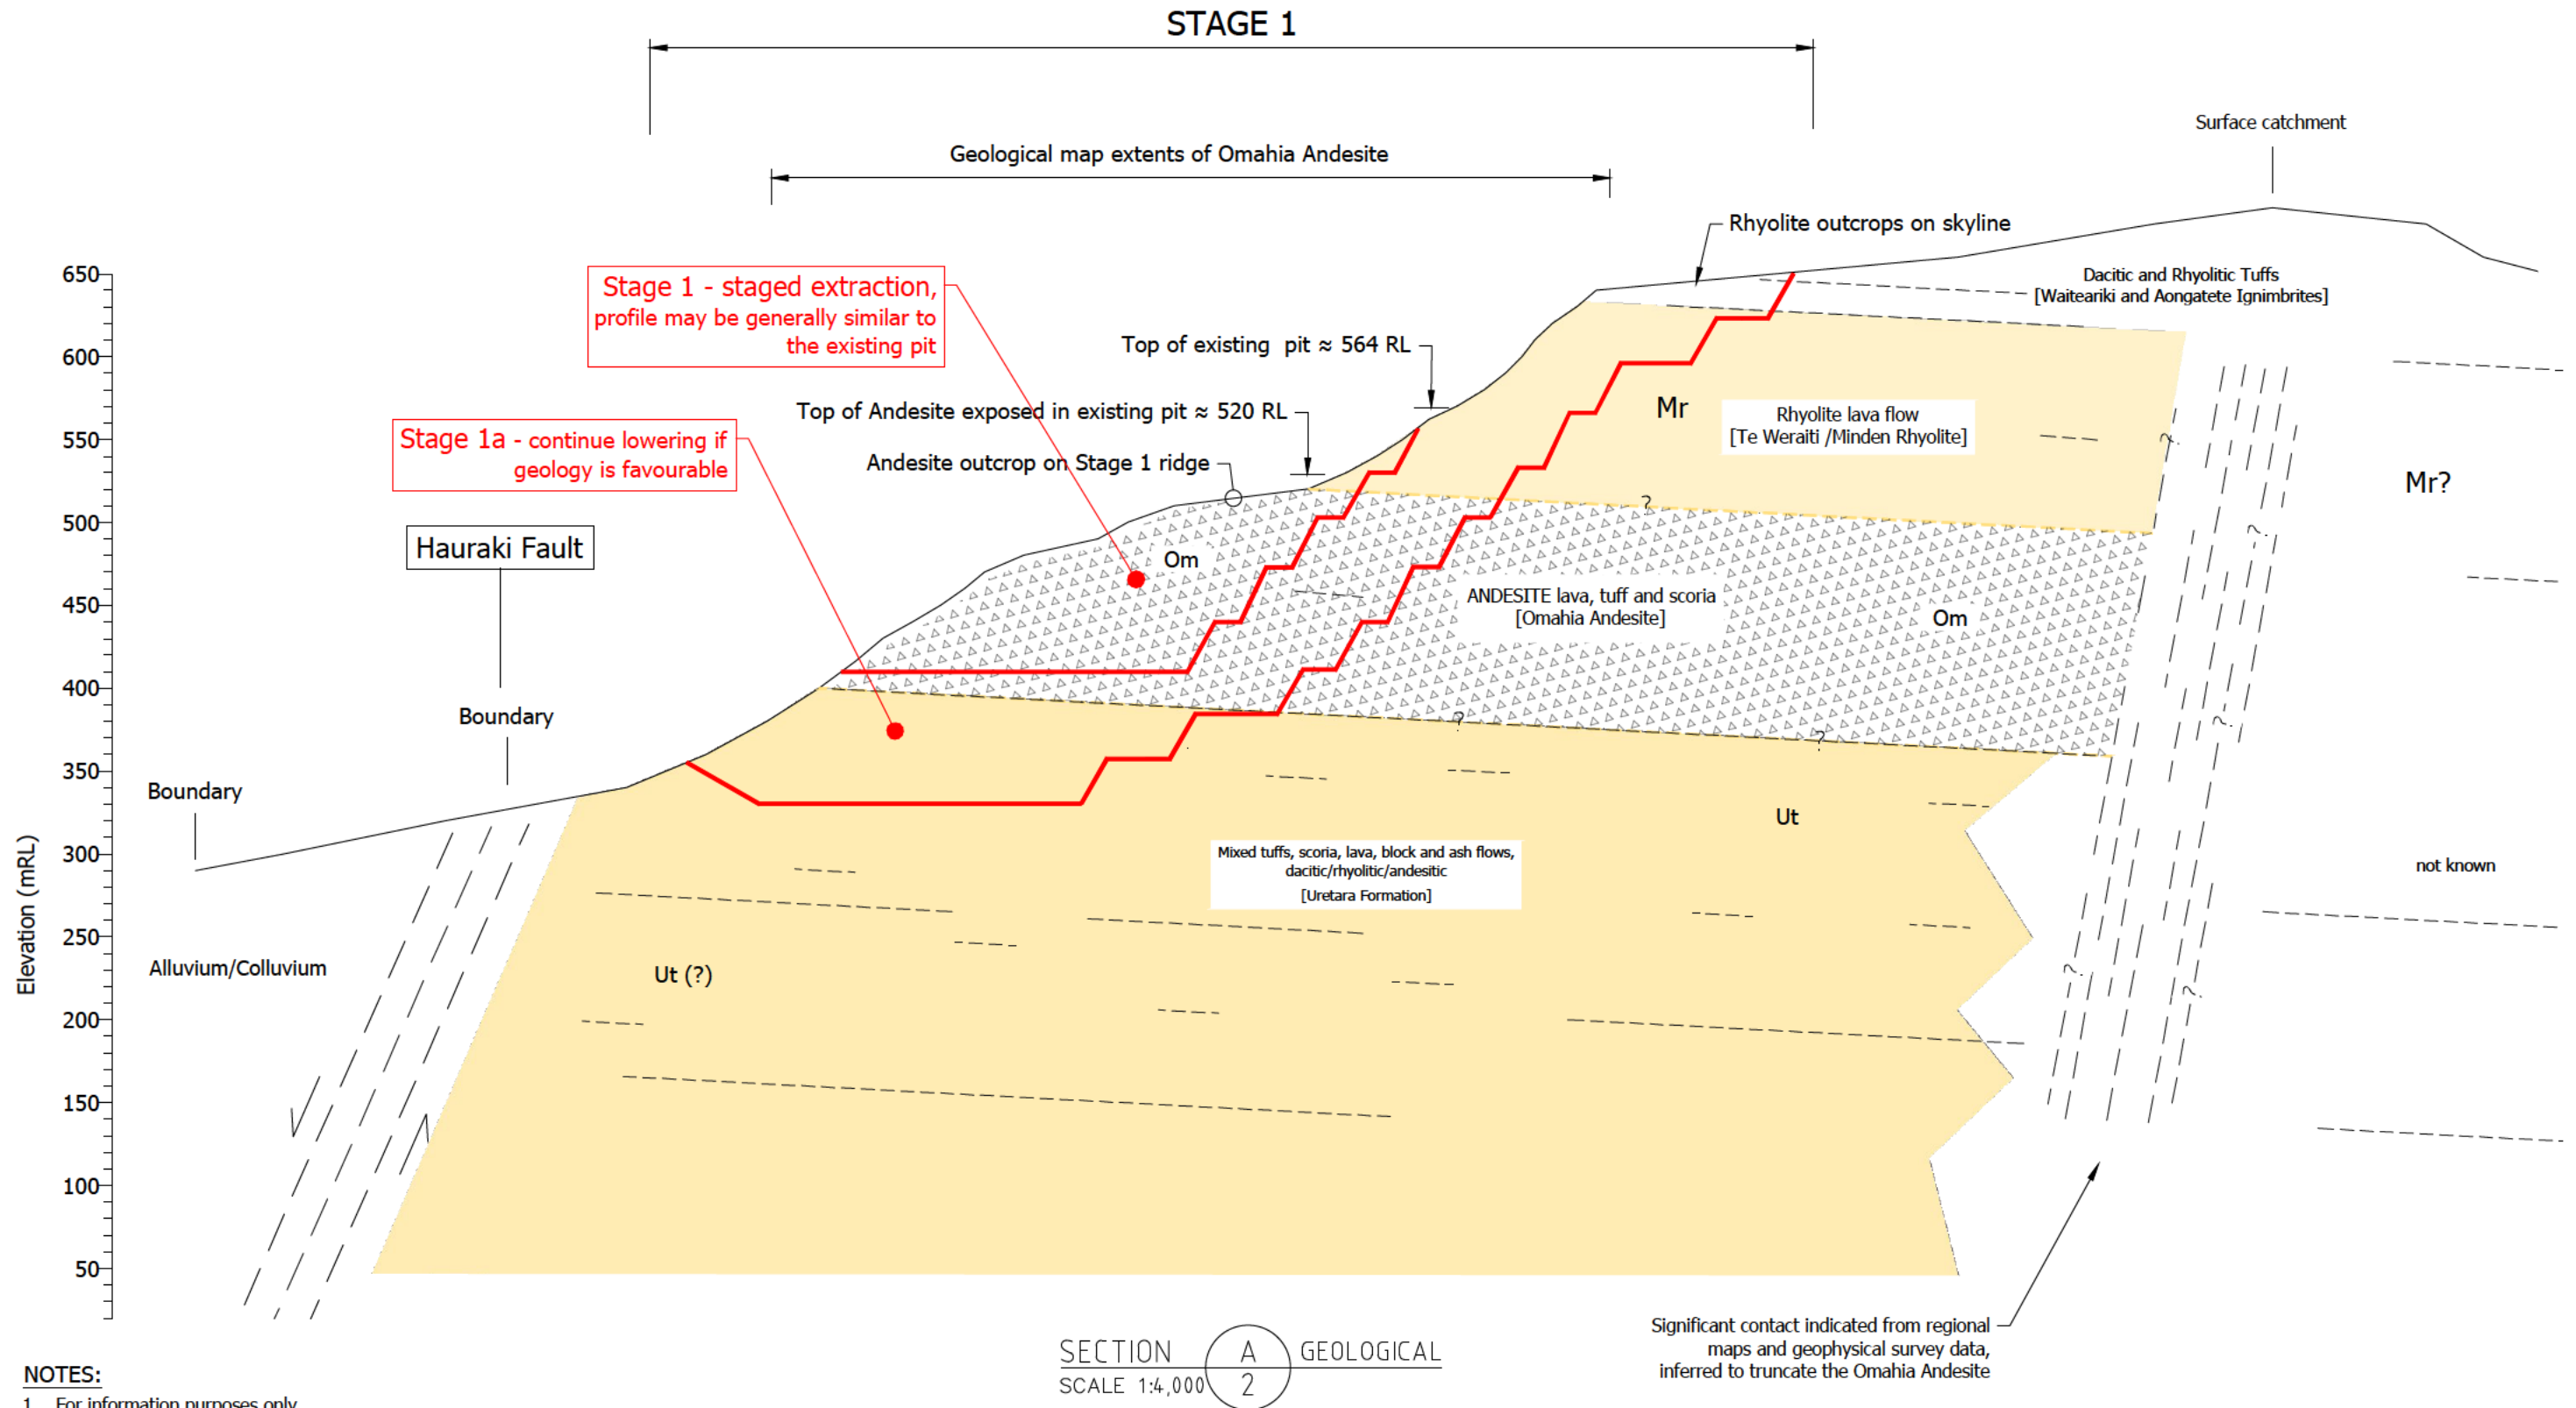

MATAMATA METAL SUPPLIES QUARRY
BARTON ROAD, MATAMATA

J.Swap
CONTRACTORS LTD