

 $\Box$ (O)


()

C


 $\nabla$ 

G

C-000 C 2008 and may only be used for its intended purpose	Zealand Limite	Ne ♥
g Number		1000
OVERALL SCHEME PLAN		
STOCKTON PLATEAU HYDRO PROJECT		
Project		
URS New Zealand Limited Level 5 Landsborough House, 287 Durham Stre Christchurch, New Zealand Phone: 3–374 8500 Fax: 3–377 0655		
Original Size AO FINAL CONCEPT		
ed Drawn Checked		
B FOR FINAL CONCEPT MW GK 01.09.08		
C FINAL CONCEPT. NGAKAWAU BOUNDARY CONFIRMED		
ORICAL POINTS		
POWER LINE $-z - z - z - z - z - z - z - z - z - z $		
H ACCESS ROAD		
ARY CONSTRUCTION -		
POWER STATIONS PS		
DIVERSIONS		
CREEK SUMPS		
NT TRAPS		
TUNNELS		
DOC TRIANGLE BOUNDARY		
WAIMANAGAROA MINING PERMIT 41515 BOUNDARY MILLERTON RESERVE BOUNDARY		
ACML BOUNDARY		
CML BOUNDARY	CATION THE	
LEGEND: NGAKAWAU ECOLOGICAL RESERVE BOUNDARY		

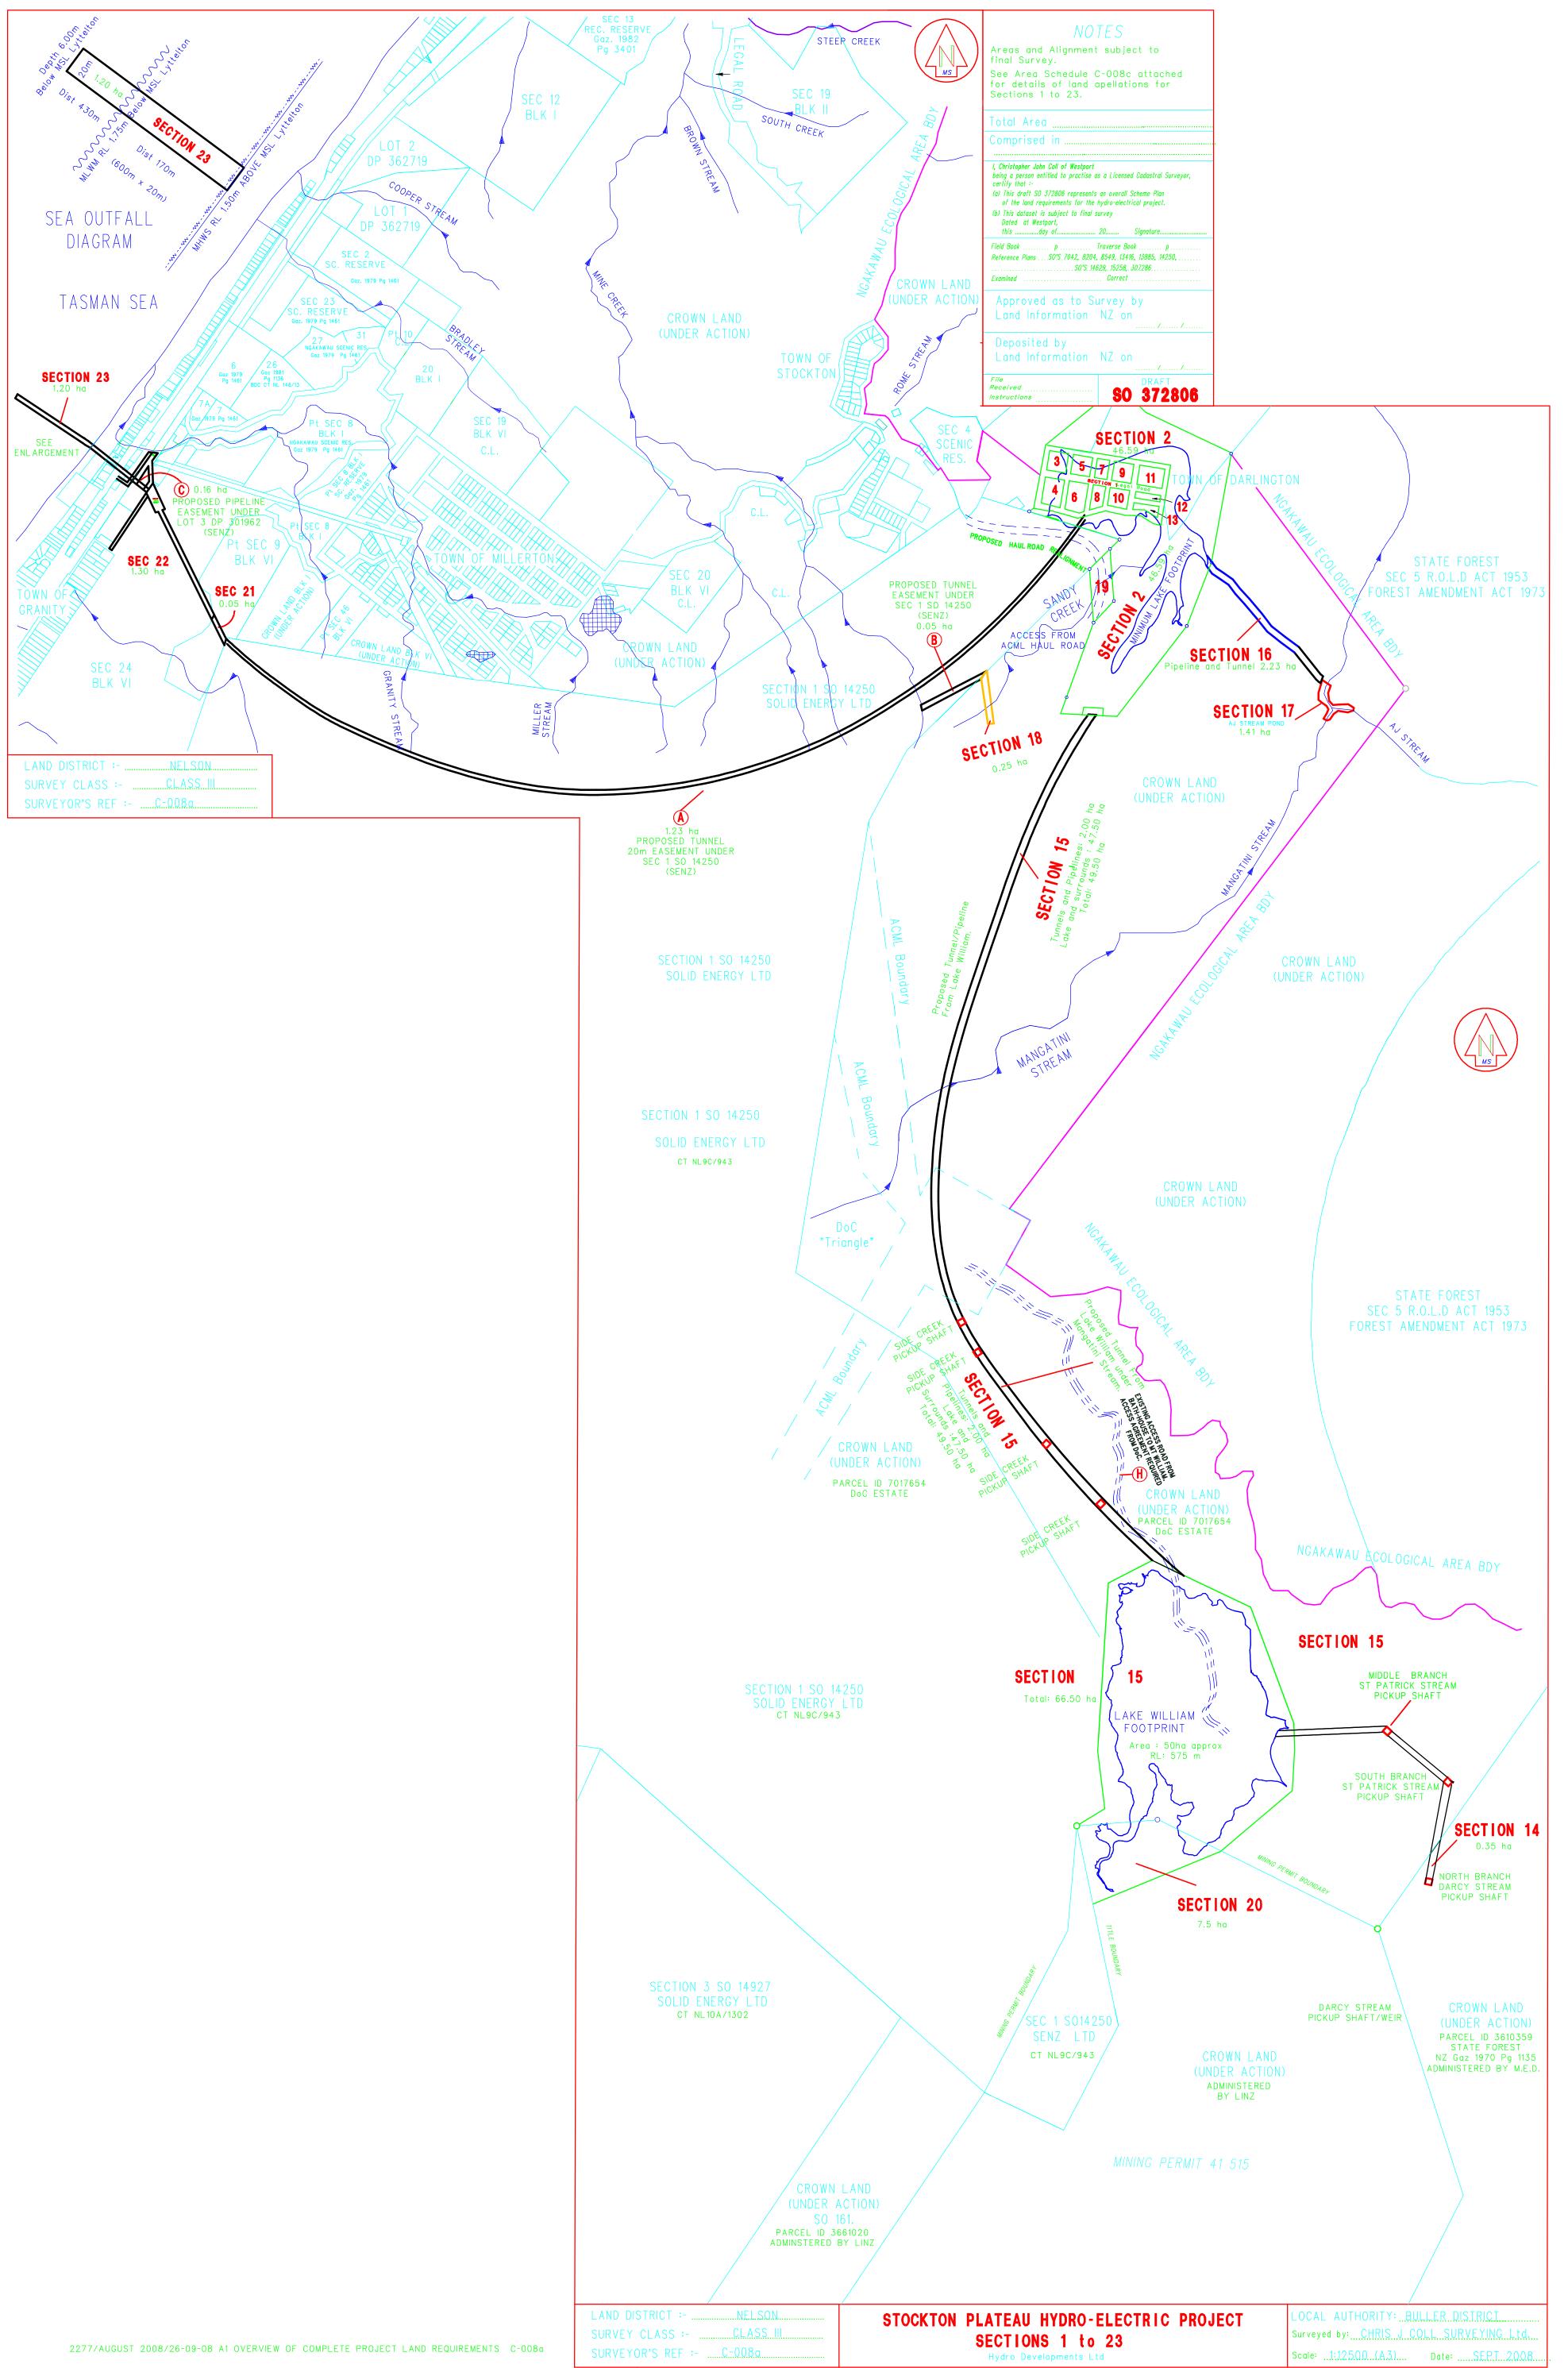

A J BEVIN, SURVEYOR GENERAL, LAND INFORMATION NEW ZEALAND

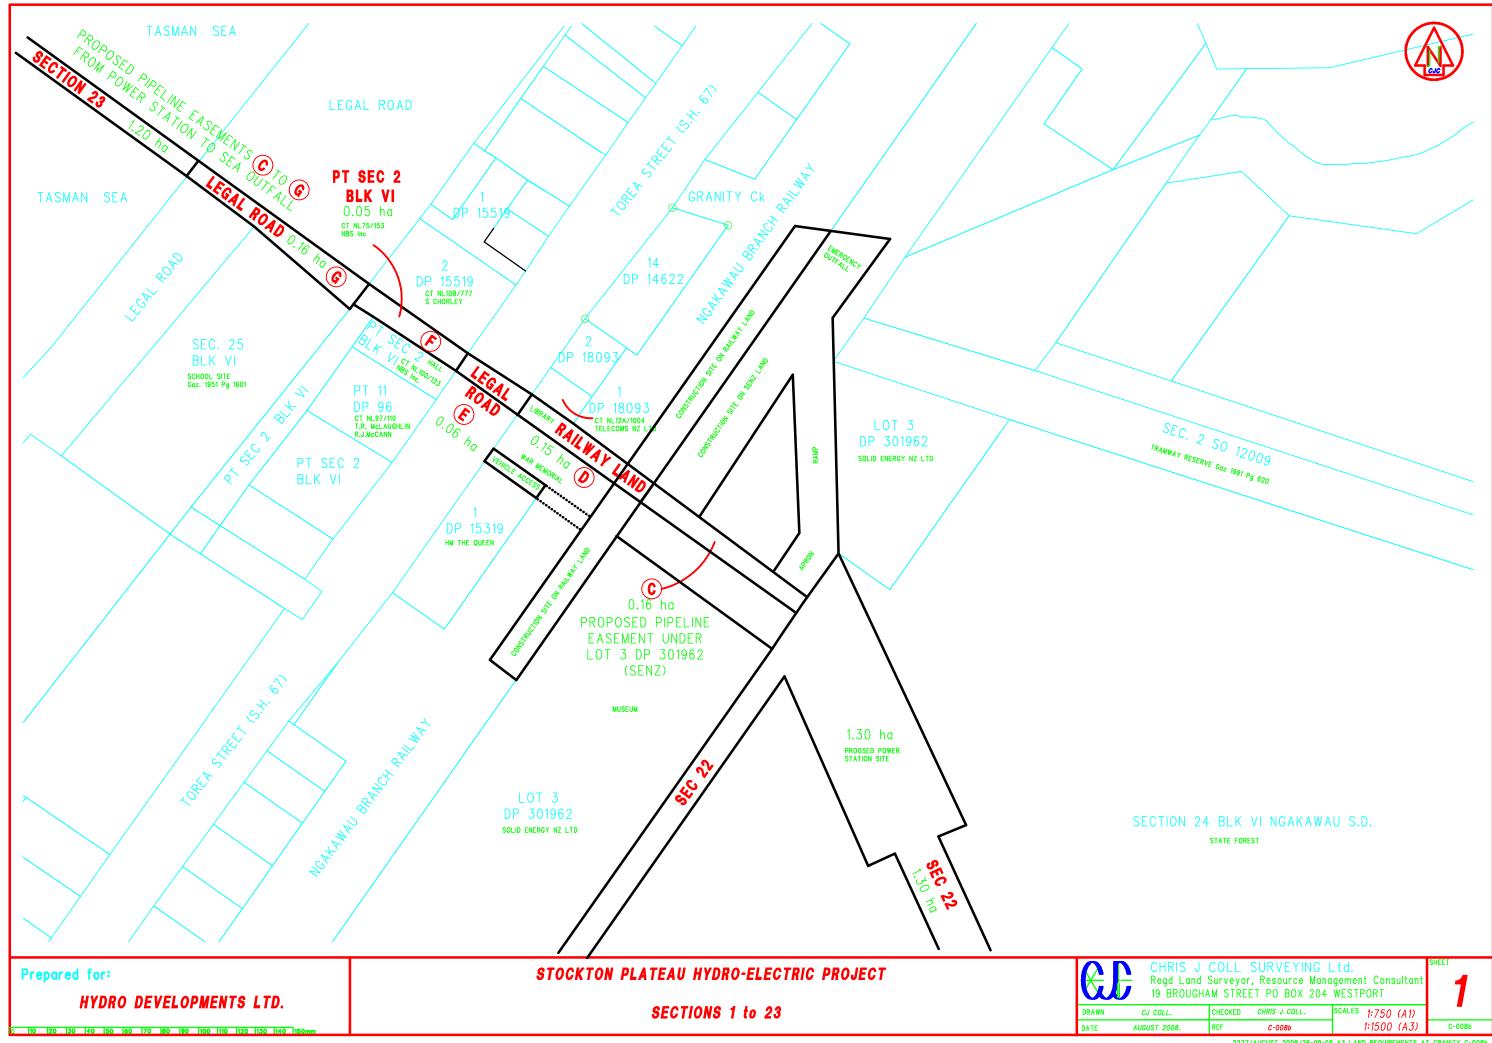

## STOCKTON PLATEAU HYDRO-ELECTRIC PROJECT

(Hydro Developments Ltd.)

Summary of Areas

**TOTAL AREA** = **124.65 ha.Subject to Final Survey** (INCLUDES PROPOSED FOOTPRINT OF RESERVOIRS, TUNNELS AND PIPELINES)

TOTAL AREA = 110.59 ha.Subject to Final Survey						
SHOWN	DESCRIPTION (PURPOSE)	AREA (ha)				
SECTION 2	Parts of Section 3, 29 and C.L. Blk II Ngakawau S.D. (Darlington Headpond).	46.59 6.81 0.35				
SECTIONS 3 - 13	Town of Darlington. (Darlington Headpond).					
SECTION 14	Pickup of Acid Drainage from early Mt William mining.					
SECTION 15	Tunnels from Lake William, including Lake William over C.L. picking up Mangatini and to Darlington Power station No 2 and Mangatini Tunnel					
SECTION 16	Pipeline and Tunnel from Darlington pond to AJ Stream.	2.23				
SECTION 17	AJ Stream head-pond	1.41				
SECTION 18	Tunnel from Mine Creek to Sandy Creek & access to Burma Road	0.25				
SECTION 19	Part of existing Haul Road south of TinTown Corner To be amalgamated with SENZ LAND (C.T. NL9C/943 )	2.10				
SECTION 21	SECT 9 BLK VI Ngakawau Survey District	0.05				
SECTION 22	Pt SECT 24 BLK VI Ngakawau Survey District	1.30				
	AREA	110.59				

OTHER AREAS OF LAND ASSOCIATED WITH THE PROJECT		Ownership	DoC Total	SENZ Total	OTHER Total	
OTHER	MEAS OF LAND ASSOCIATED WITH THE TRO	JECI	Ownership	10141	10001	10141
TOTAL AREA = 20.40 ha.Subject to Final Survey						
Α	PROPOSED TUNNEL EASEMENT UNDER SENZ LAND Section 1, S.O.14250 (C.T. NL9C/943 )	1.23	SENZ		1.23	
В	PROPOSED TUNNEL EASEMENT UNDER SENZ LAND Section 1, S.O.14250 (C.T. NL9C/943 )	0.05	SENZ		0.05	
С	PROPOSED TUNNEL EASEMENT UNDER SENZ LAND Lot 3, D.P.301962 (C.T. 7859 )	0.16	SENZ		0.16	
D	Railway Land	0.15	Railway			0.15
Ε	Legal Road (Torea Street/SH 67)	0.06	Road			0.06
F	Pt Section 2, Blk VI, Ngakawau Survey District Northern Buller Communities Society Inc (CT NL75/153)	0.05	NBCS Inc			0.05
G	Legal Road adjoins beach	0.16	Road			0.16
Н	Existing Access Road from Bath-house to Mt.William.Access Agreement required from Dept of Conservation	3.50	DoC	3.50		
SECTION 20	CROWN Land (under action) administered by LINZ Currently under MPA 41 515 (S.O.M15508)	7.50	Crown			7.50
SECTION 23	CROWN Land (Sea-bed Marine Outfall)	1.20	Crown			1.20
	AREA	14.06		3.50	1.44	9.12
	TOTAL AREA	124.65	1	l	<u> </u>	